


Site Plan  
 Springs East Airport, Lot 29, Filing 1  
 3060 Fly View, Calhan, CO 80808  
 Schedule # 3335101029  
 Drawn by Debbie Privette - owner

Scale 1"=20'  
 Lot size: 4800 sq ft  
 Proposed building: 3500 sq ft  
 Stormwater runoff away from building on all sides

No adjacent buildings  
 Only vacant lots

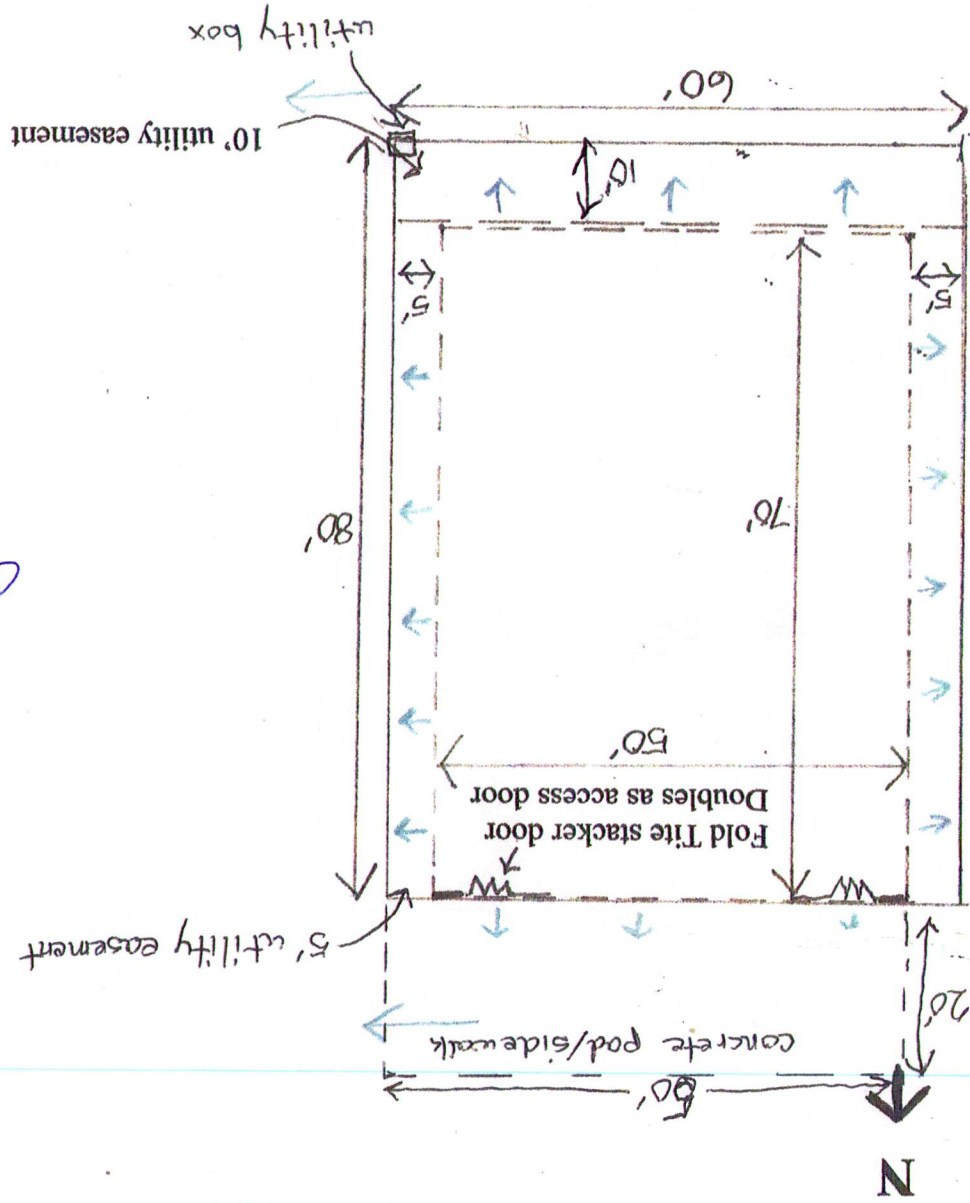

Airport  
 access  
 roadway