


Easement is on other side of parcel - See plat image


Site Plan
Springs East Airport, Lot 29, Filing 1
3060 Fly View, Calhan, CO 80808
Schedule # 3335101029
Drawn by Debbie Privette - owner

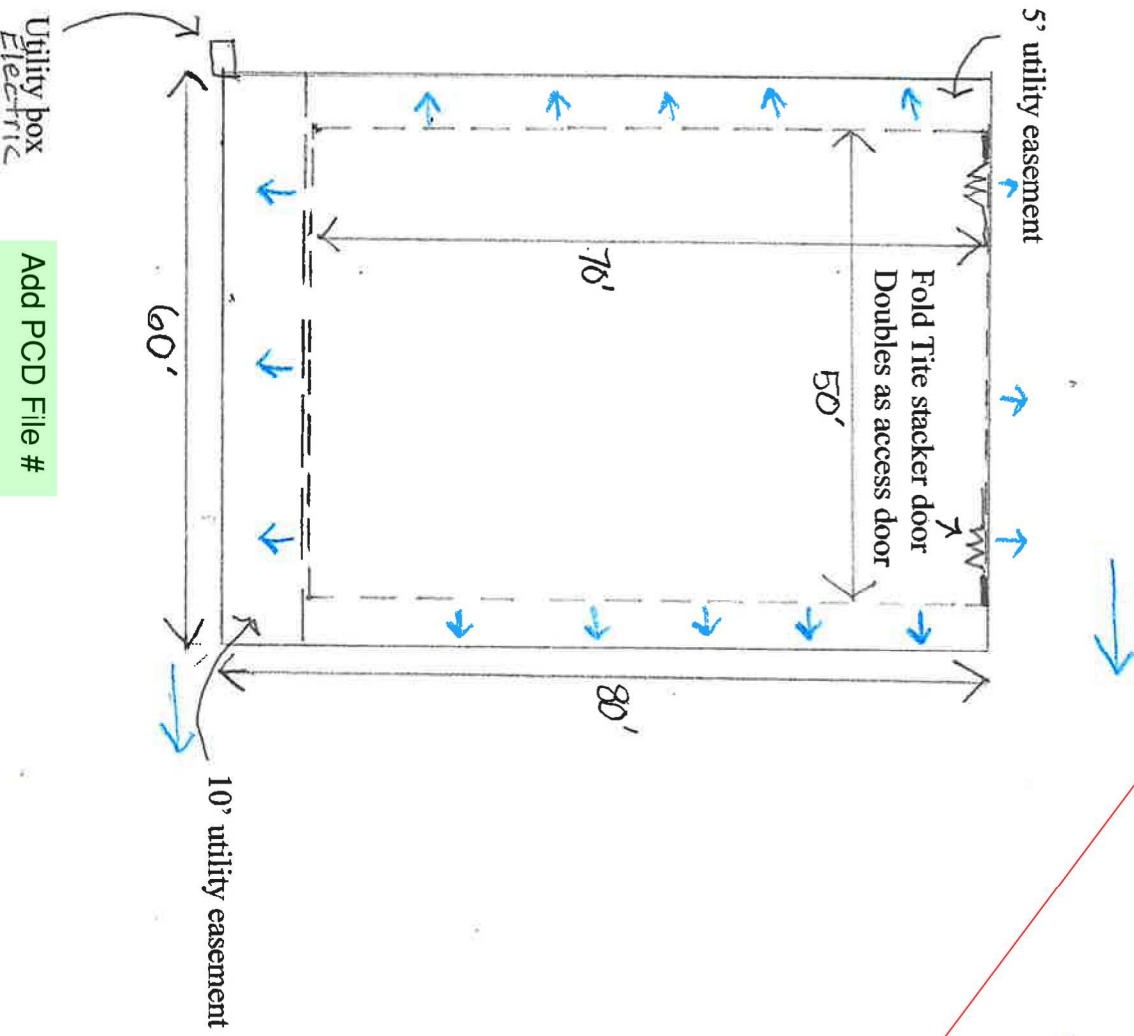

Add PCD File #

Scale 1"=20'
Lot size: 4800 sq ft
Proposed building: 3500 sq ft
Stormwater runoff away from building on all sides

PLAT 9525
PUD #
COM1935

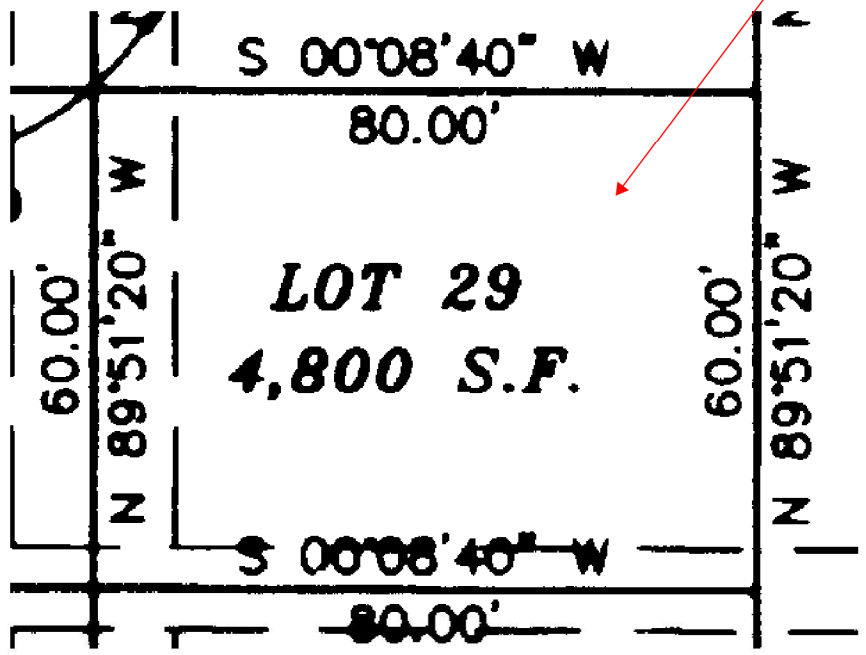

fox way
Airport
access
road