

**BUCHER**  
DESIGN STUDIO

architecture • planning  
12325 Oracle Blvd, Suite 101  
Colorado Springs, CO 80921  
(719) 484-0480

Brian K. Bucher, AIA  
Architect  
CO license no. C-4889

**FLOOR PLAN KEYED NOTES**

- 1 EXTERIOR WALL - VERTICAL METAL SIDING OVER RIGID INSULATION AND PEMB FRAME
- 2 EXTERIOR WALL - EXTERIOR PLASTER FINISH SYSTEM OVER RIGID INSULATION AND PLYWOOD SHEATHING
- 3 RIGID STEEL FRAME COLUMN BY PEMB MFR
- 4 INTERIOR WALL - METAL STUD FRAMING WITH 5/8" TYPE 'X' GYP. BD. BOTH SIDES. R-11 (OR BETTER) BATT INSULATION TO FILL CAVITY.
- 5 EXTERIOR STOREFRONT WINDOW SYSTEM - ANODIZED ALUMINUM FRAME WITH THERMAL BREAK AND INSULATED, CLEAR GLASS
- 6 INTERIOR STOREFRONT WINDOW SYSTEM - ANODIZED NON-THERMAL ALUMINUM FRAME WITH 1/4" CLEAR GLASS, TEMPERED SAFETY GLAZING AT HAZARDOUS LOCATIONS (TBD).
- 7 SOUND BOOTH - RAISED PLATFORM (7" MAX) WITH BUILT-IN PLASTIC LAMINATE COUNTER
- 8 STACKABLE SEATING BY CHURCH/OWNER
- 9 STAGE PLATFORM - 7" MAX HEIGHT
- 10 STEEL COLUMN

A NEW BUILDING FOR

WIDEFIELD COMMUNITY BIBLE CHURCH

702 QUEBEC ST  
COLORADO SPRINGS, CO 80911

Sheet Title:  
FLOOR PLAN

Drawing Status:  
SDP SUBMITTAL

NOT FOR CONSTRUCTION

Revisions:  
No. Description By Date

No.	Description	By	Date

All ideas, designs, arrangements and plans indicated or represented by this drawing are owned by and the property of BUCHER DESIGN STUDIO and were created, evolved and developed for use on and in conjunction with the specified project. None of such ideas, designs, arrangements or plans shall be used by, or disclosed to any person, firm or corporation for any purpose whatsoever without the written permission of BUCHER DESIGN STUDIO.

Date: 9/30/24

Drawn by:


Checked by:

Scale: AS NOTED

Job No.:

Sheet No.:

A1.1  
Of

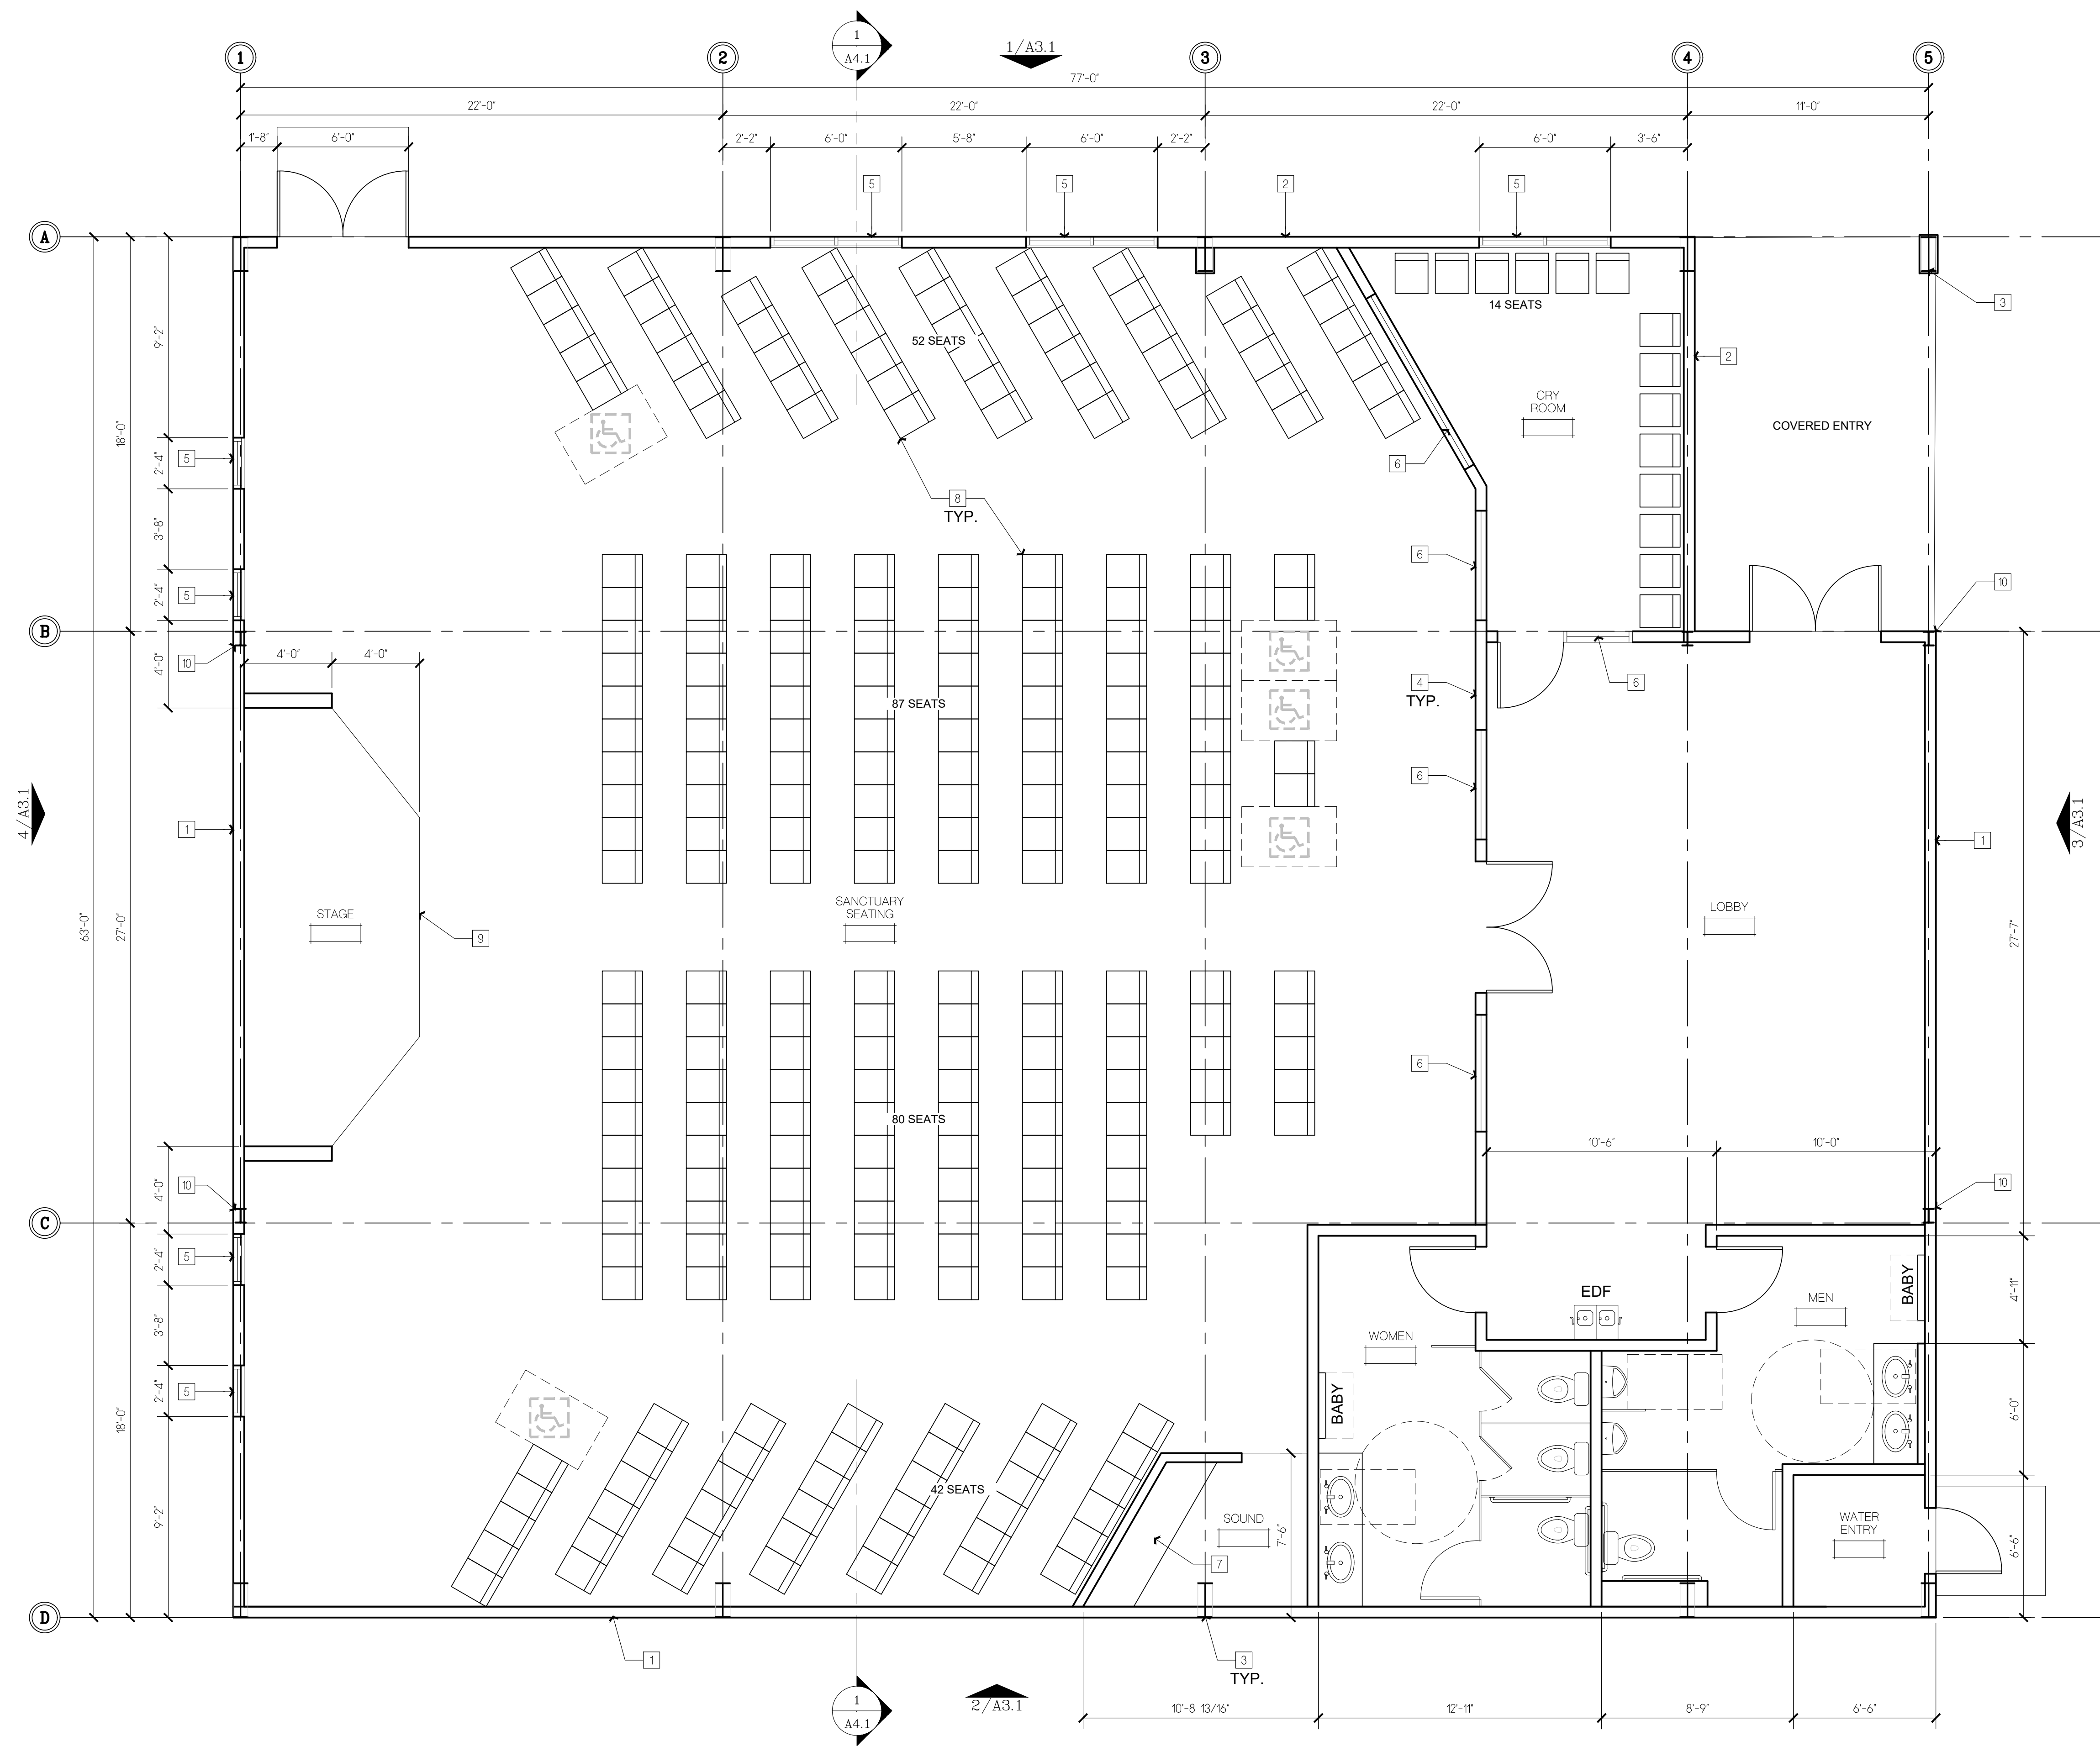

PROPOSED FLOOR PLAN  
SCALE: 1/4"=1'-0"  
FLOOR AREA: 4,695 SF.