


Please provide a sign plan. Or if signs are not proposed at this time, please indicate in Letter of Intent.

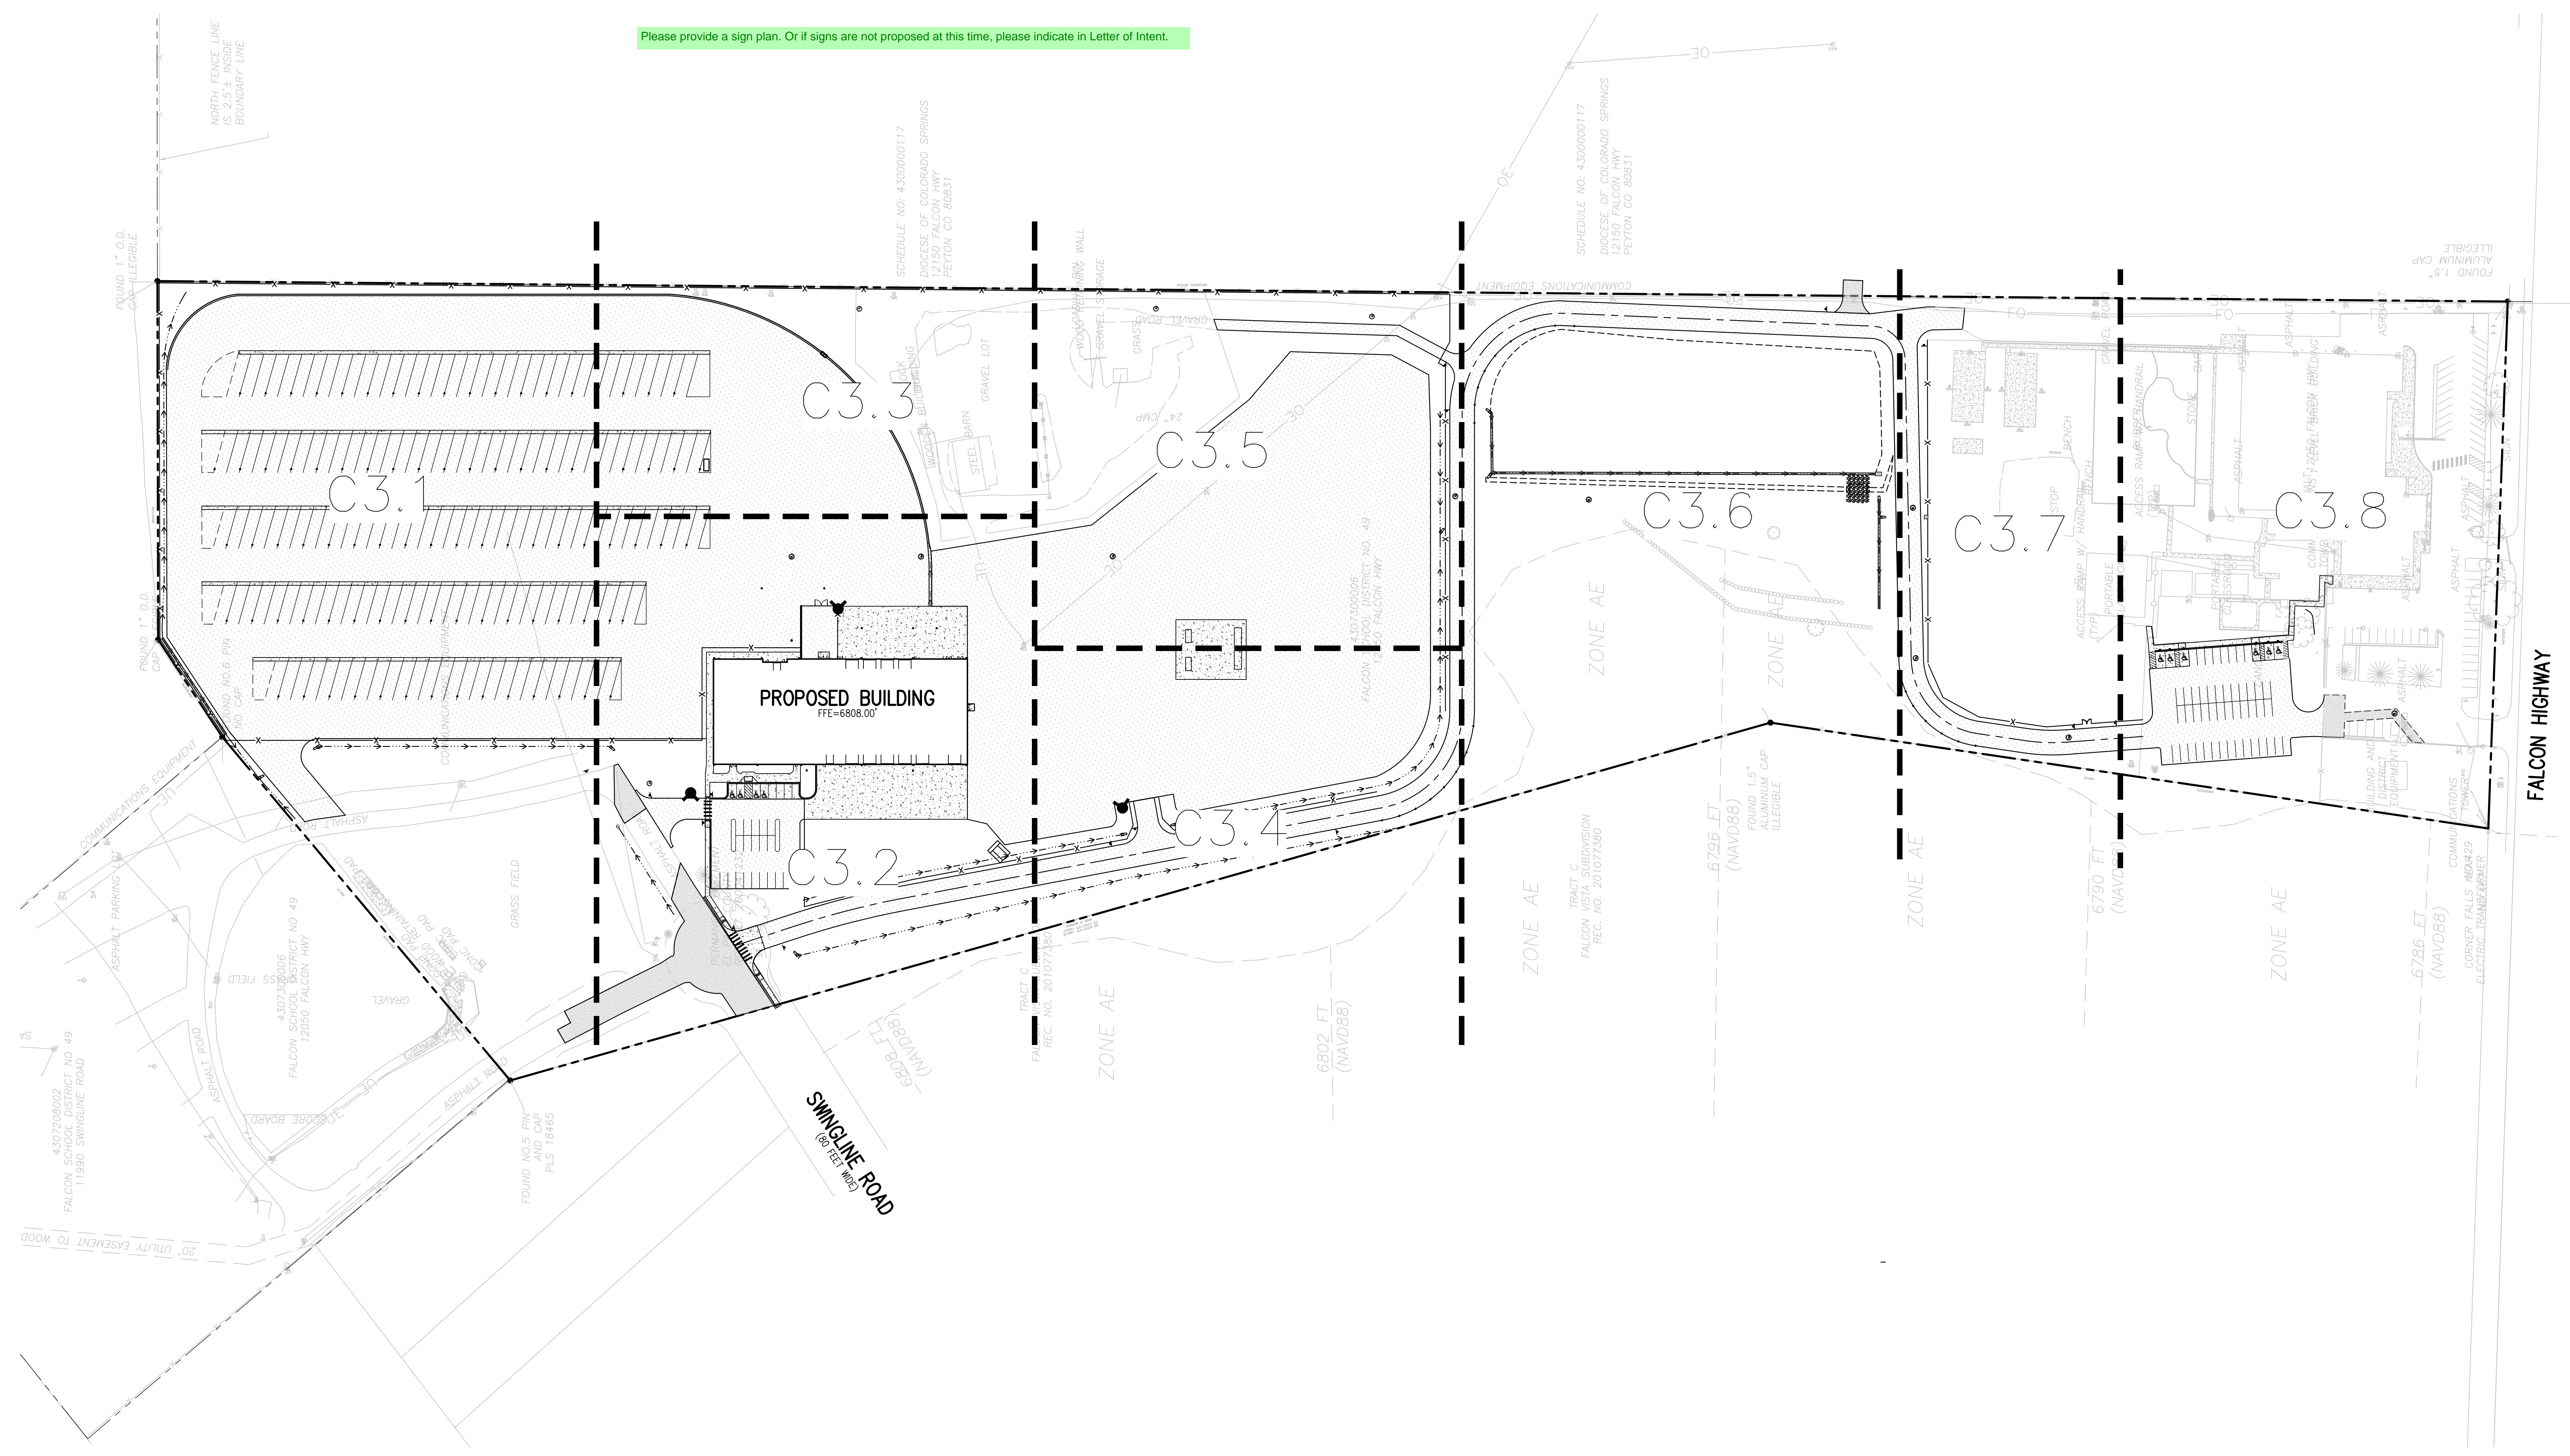

D49 TRANSPORTATION CENTER
SCHOOL DISTRICT NO 49
11971 SWINGLINE ROAD
PEYTON, CO 80831



SHEET TITLE
**OVERALL
HORIZONTAL
CONTROL PLAN**

MTA PROJECT NUMBER
2021-041.00

DATE
05/23/2022


REVISIONS

#	DATE	DESCRIPTION

DESIGN APPROVAL: **CWK/HCM**
DRAWN BY: **TWK/AMB**
CHECKED BY: **CWK**

ISSUED FOR
**CONSTRUCTION
DOCUMENTS**

C3.0

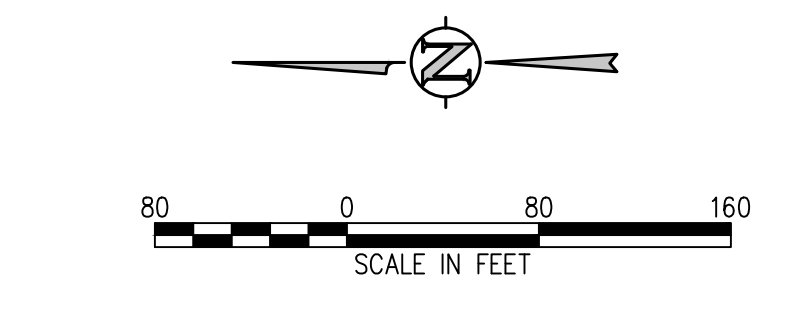

- HORIZONTAL CONTROL NOTES:**
1. ALL DIMENSIONS AND RADII ARE TO FACE OF CURB, FACE OF BUILDING AND EDGE OF WALK UNLESS OTHERWISE NOTED.
 2. CONTRACTOR TO REPAIR/REPLACE ALL DAMAGE TO EXISTING FLATWORK OR SITE FEATURES NOT INTENDED FOR DEMOLITION.
 3. REFER TO GRADING AND DRAINAGE PLAN FOR FURTHER INFORMATION PERTAINING TO CURB & GUTTER, CHASES, AND DRAINAGE PANS.

D49 TRANSPORTATION CENTER
SCHOOL DISTRICT NO 49
11971 SWINGLINE ROAD
PEYTON, CO 80831



SHEET TITLE
HORIZONTAL CONTROL PLAN A

WTA PROJECT NUMBER
2021-041.00



DATE
05/23/2022

#	DATE	DESCRIPTION

DESIGNED BY: **CWK/HCM**
DRAWN BY: **TWW/AMB**
CHECKED BY: **CWK**

ISSUED FOR
CONSTRUCTION DOCUMENTS

C3.1

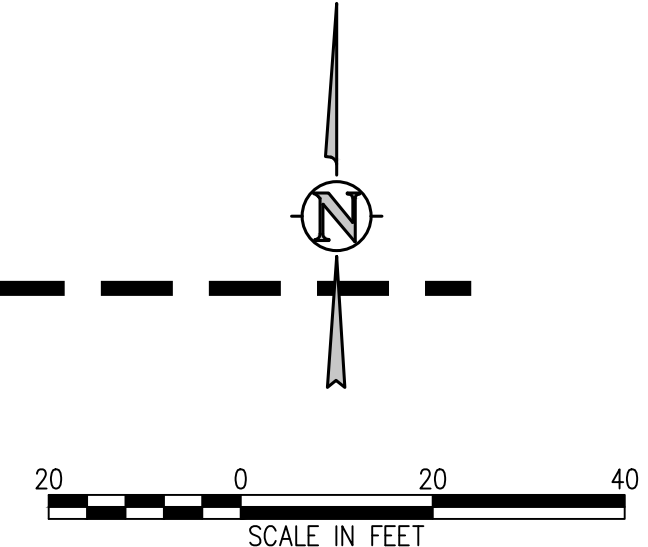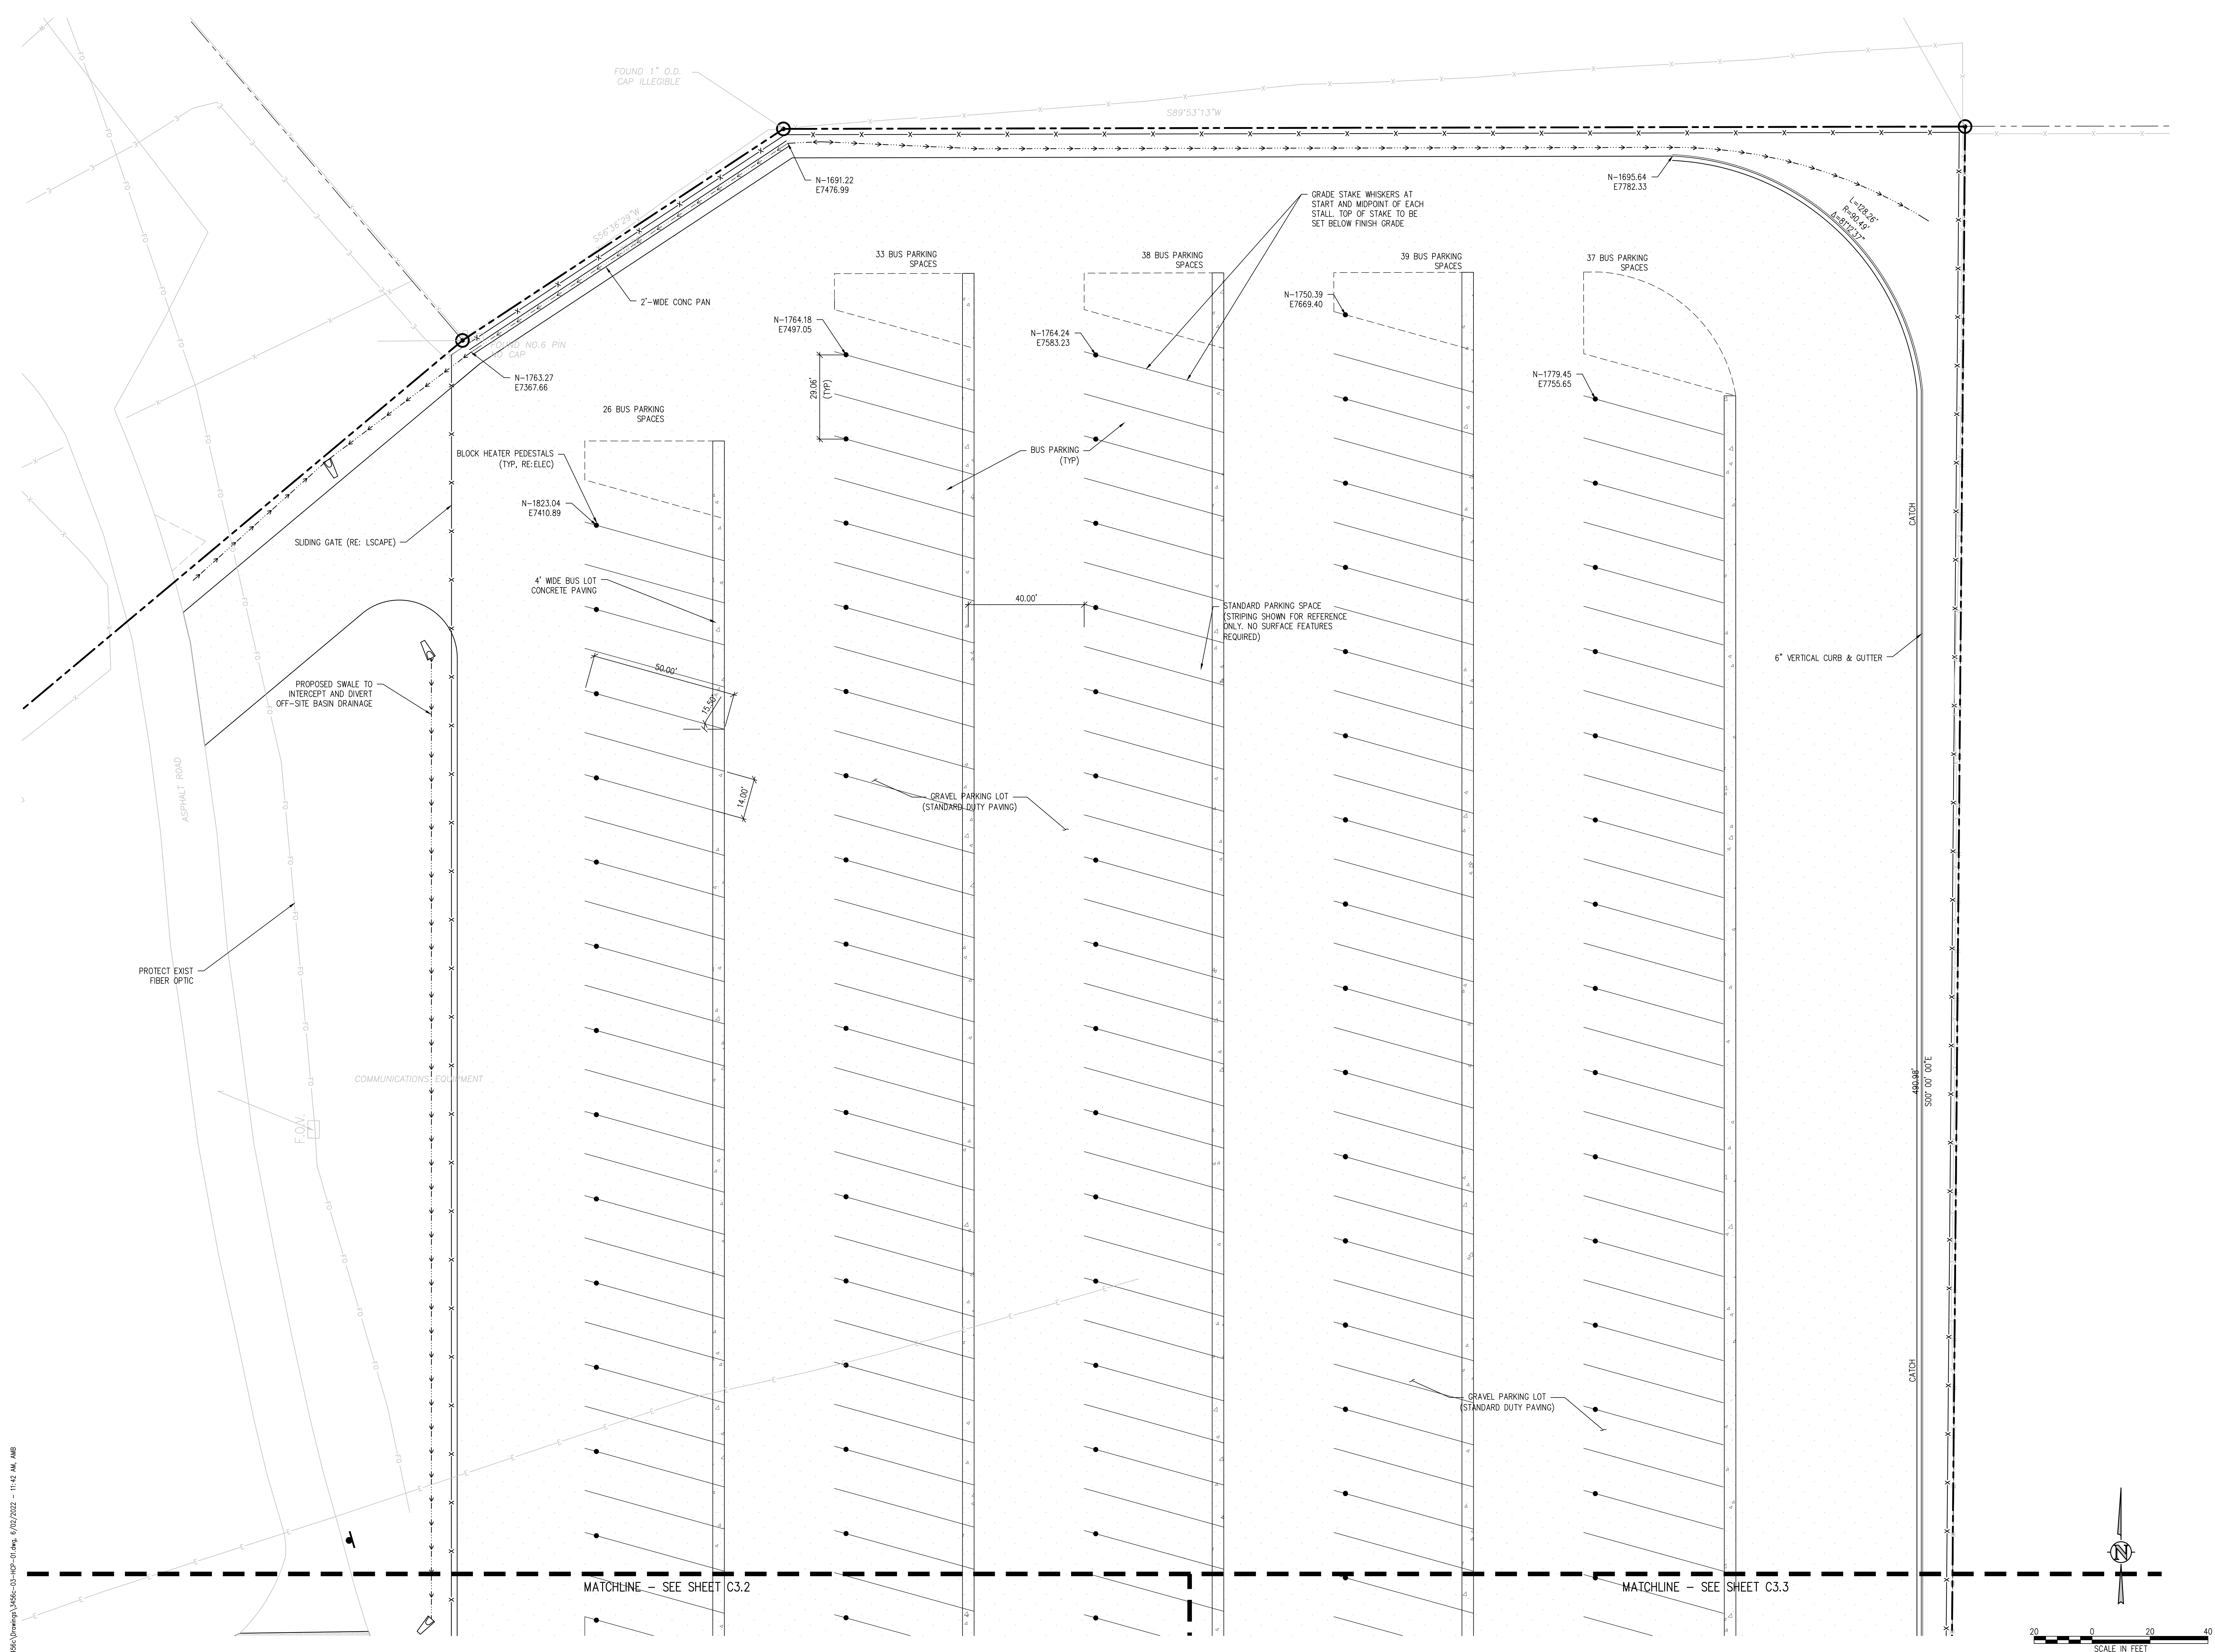

J:\MS6\Drawings\MS6c-01-10P-01.dwg, 6/02/2022 - 11:42 AM, AMB

D49 TRANSPORTATION CENTER
SCHOOL DISTRICT NO 49
11971 SWINGLINE ROAD
PEYTON, CO 80831



SHEET TITLE
HORIZONTAL CONTROL PLAN B



WTA PROJECT NUMBER
2021-041.00
DATE
05/23/2022
REVISIONS

#	DATE	DESCRIPTION

DESIGNED BY
CWK/HCM
DRAWN BY
TWK/AMB
CHECKED BY
CWK

ISSUED FOR
CONSTRUCTION DOCUMENTS

C3.2

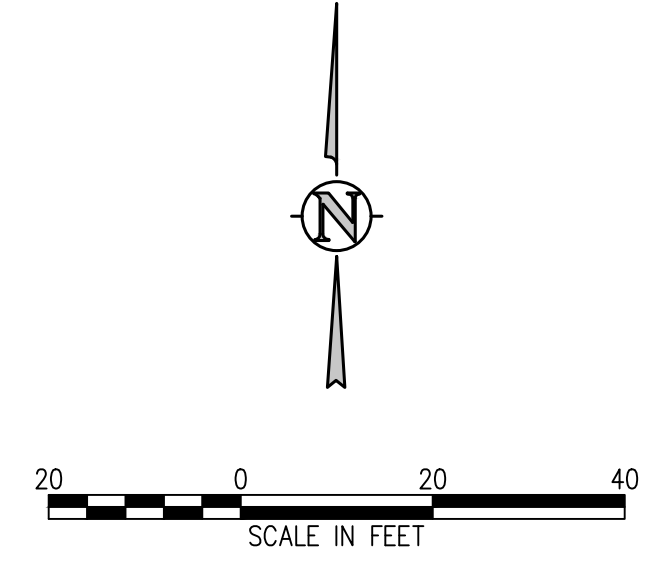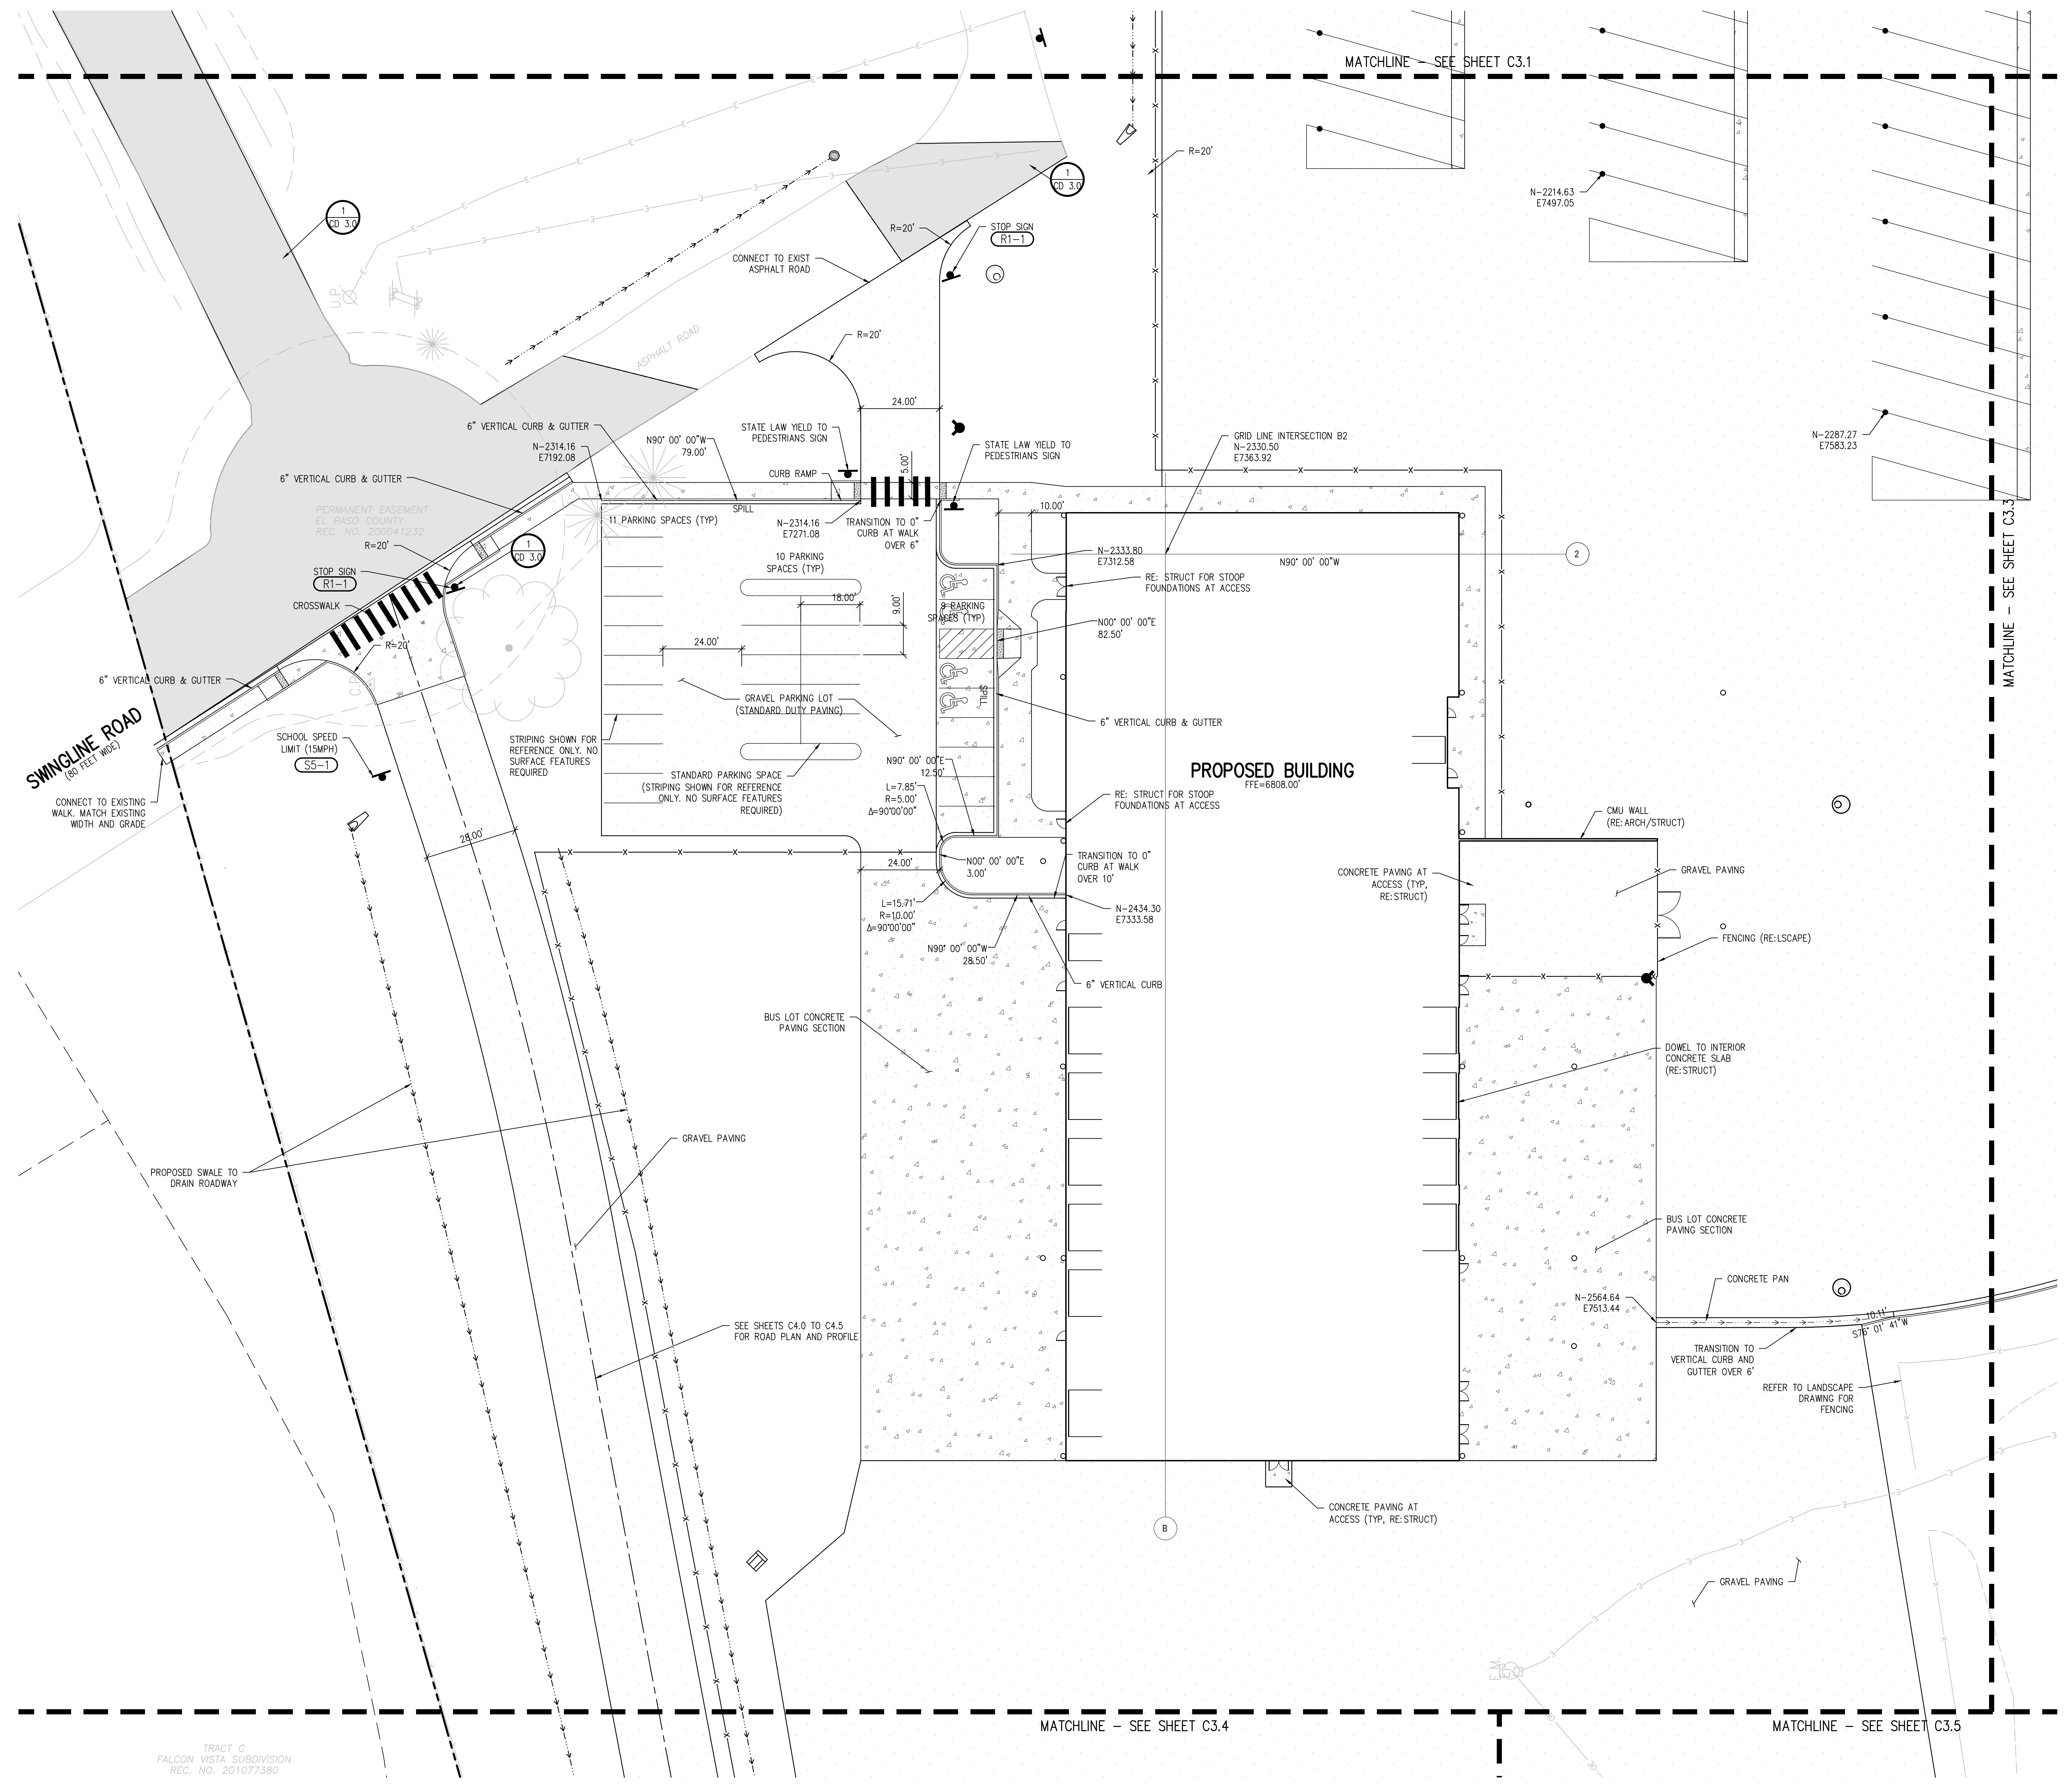

J:\MS6\Drawings\MS6c-03-RDP-01.dwg, 6/02/2022 - 11:42 AM, AMB

TRACT C
FALCON VISTA SUBDIVISION
REC. NO. 201077380

D49 TRANSPORTATION CENTER

SCHOOL DISTRICT NO 49

 11971 SWINGLINE ROAD

 PEYTON, CO 80831



SHEET TITLE
HORIZONTAL CONTROL PLAN C

WTA PROJECT NUMBER
2021-041.00



DATE
05/23/2022

#	DATE	DESCRIPTION

CHECKED BY: **TWW/AMB**
 CHECKED BY: **CWK**

PREPARED FOR
CONSTRUCTION DOCUMENTS

C3.3

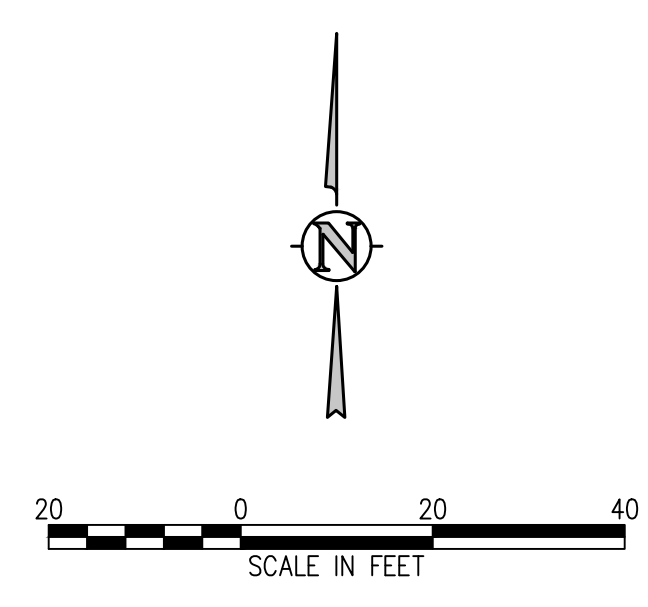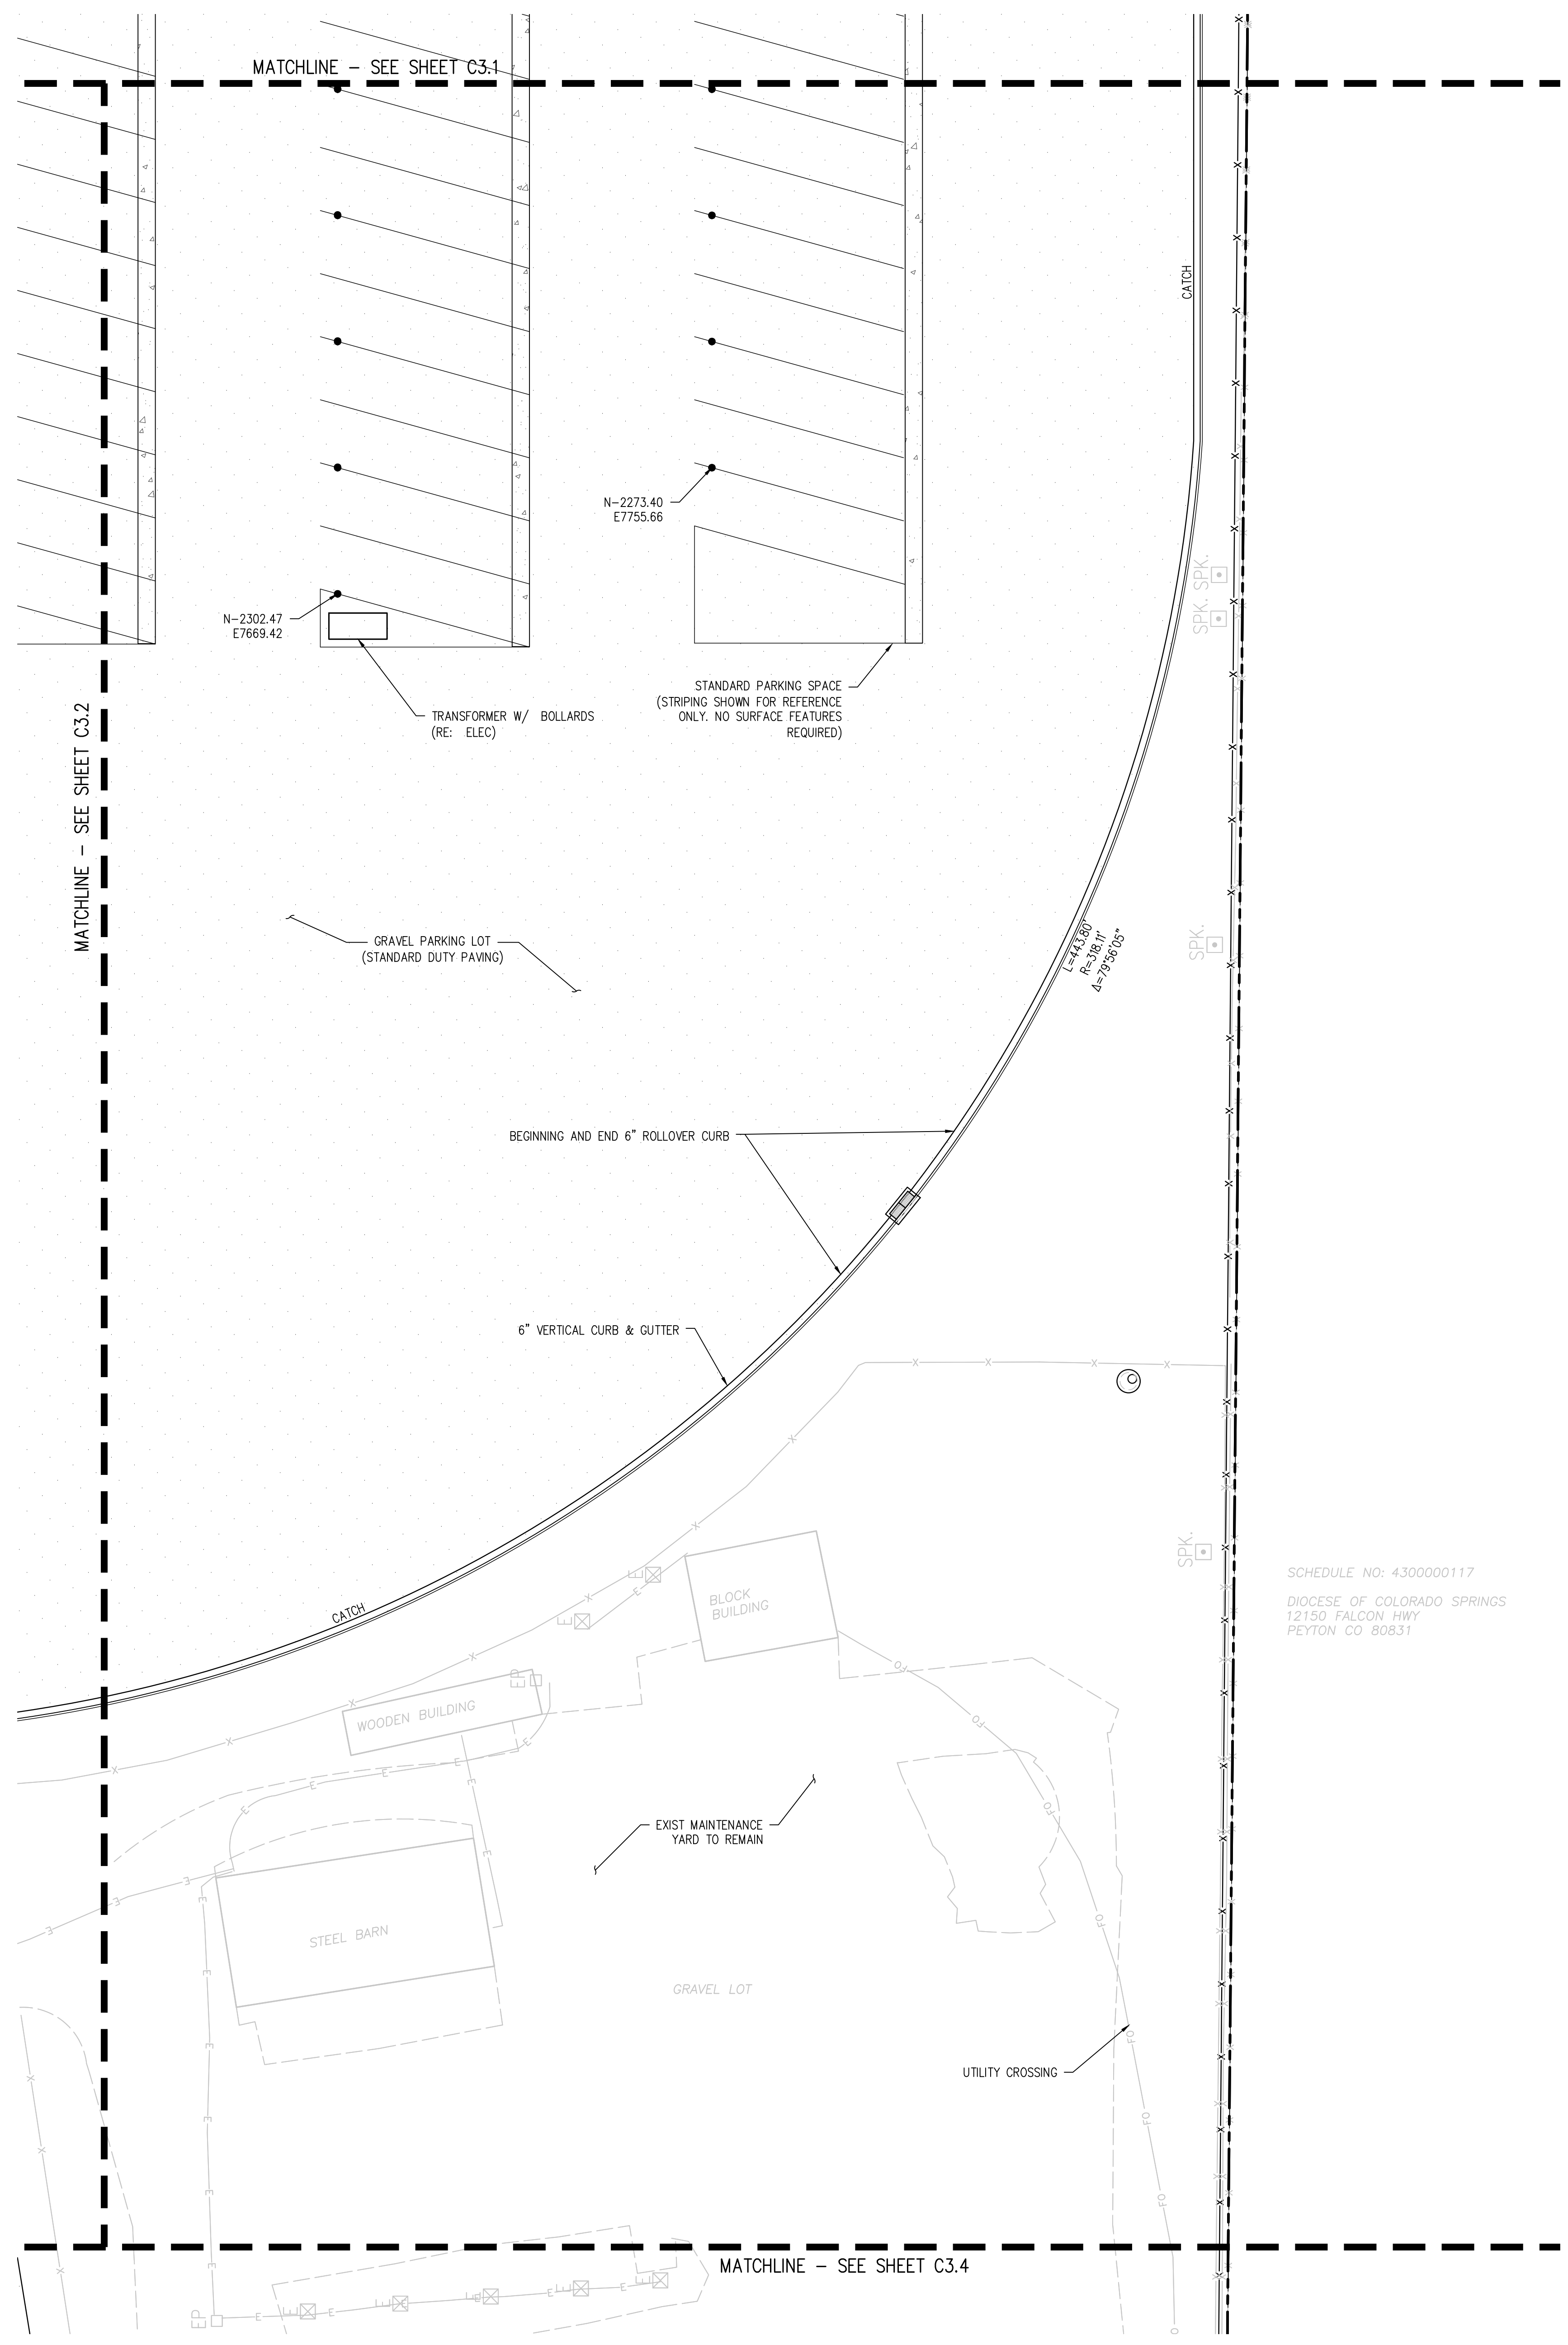

D49 TRANSPORTATION CENTER
SCHOOL DISTRICT NO 49
11971 SWINGLINE ROAD
PEYTON, CO 80831



SHEET TITLE
HORIZONTAL CONTROL PLAN D



WTA PROJECT NUMBER
2021-041.00
DATE
05/23/2022

REVISIONS

#	DATE	DESCRIPTION

DESIGN APPROVAL: **CWK/HCM**
DRAWN BY: **TWK/AMB**
CHECKED BY: **CWK**

ISSUED FOR
CONSTRUCTION DOCUMENTS
SHEET NO.
C3.4

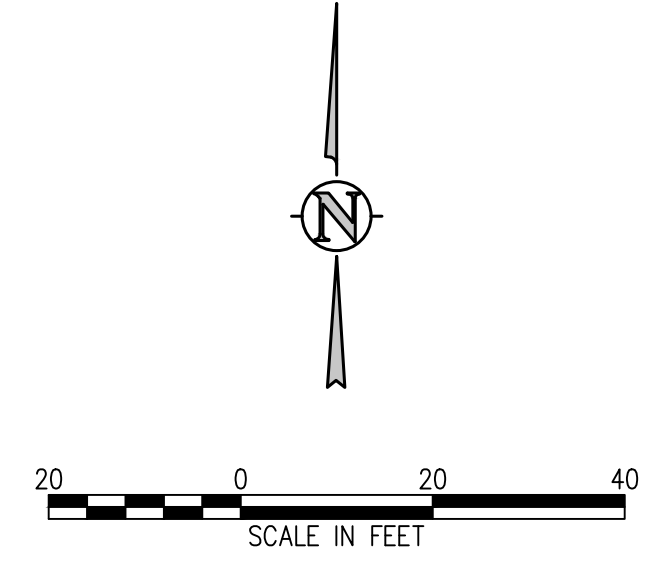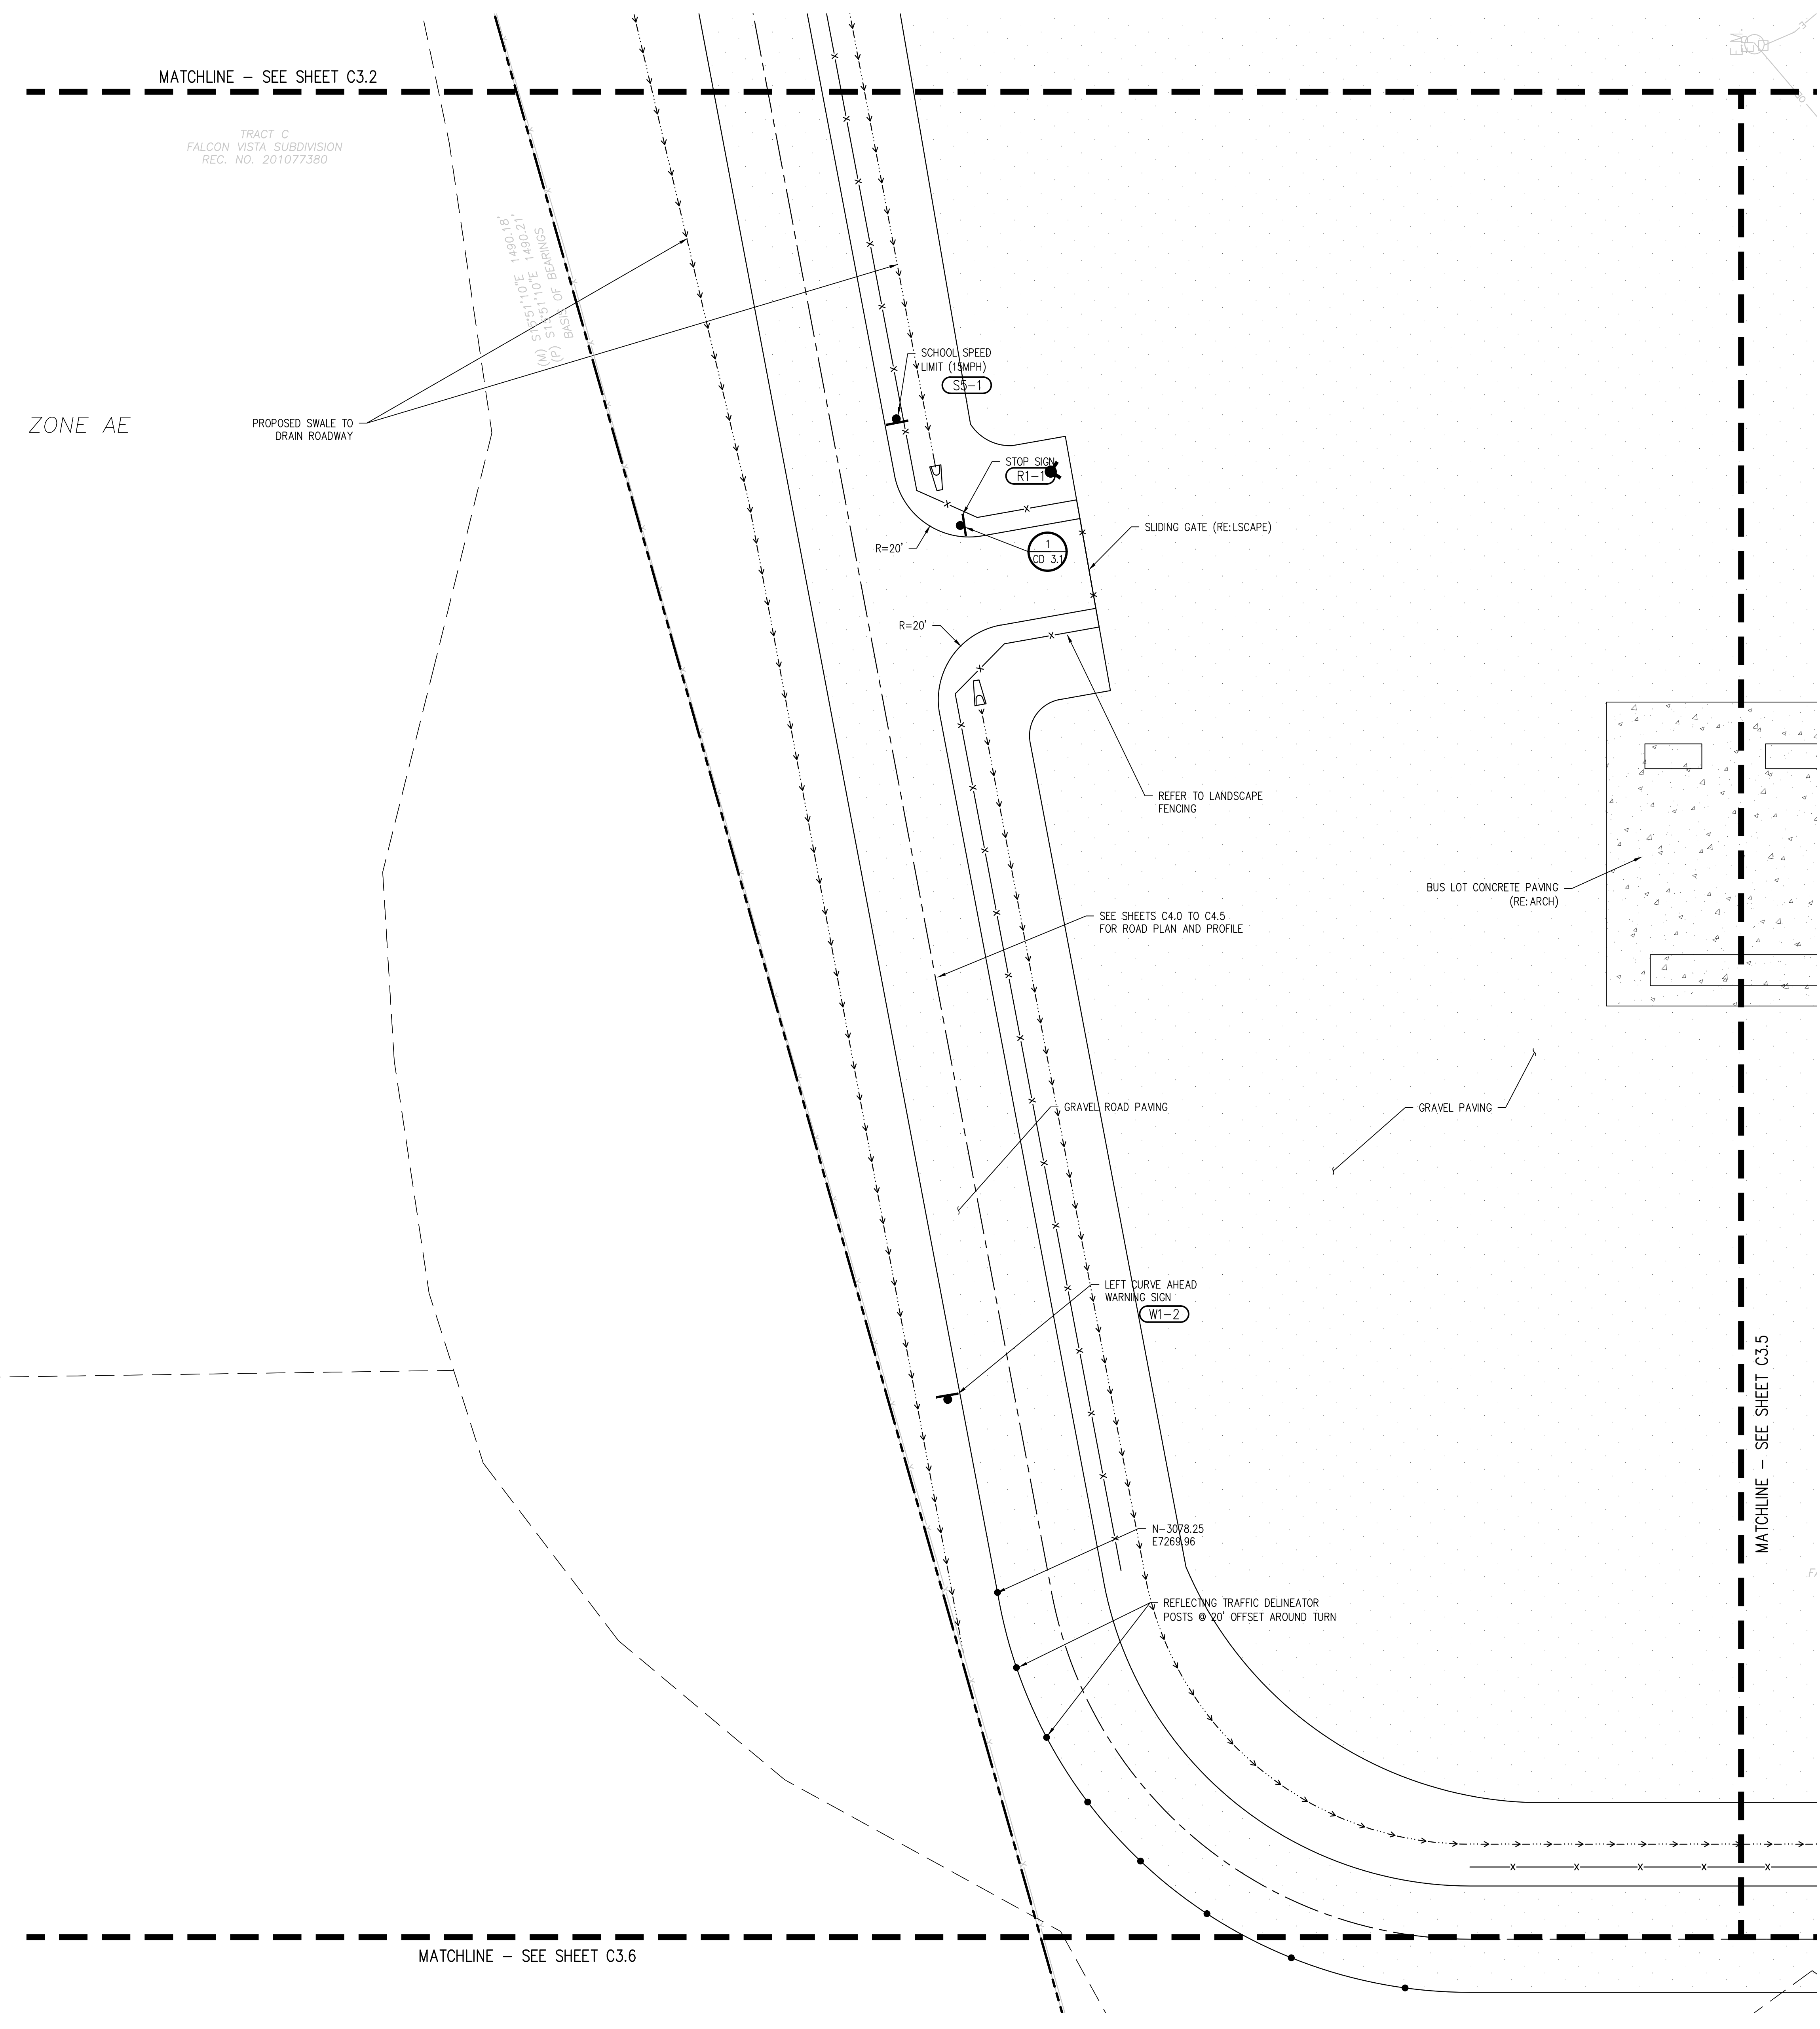

D49 TRANSPORTATION CENTER
SCHOOL DISTRICT NO 49
 11971 SWINGLINE ROAD
 PEYTON, CO 80831



SHEET TITLE
HORIZONTAL CONTROL PLAN E


WTA PROJECT NUMBER
2021-041.00
 DATE
05/23/2022

REVISIONS	
#	DESCRIPTION


DESIGNED BY: **CWK/HCM**
 DRAWN BY: **TWW/AMB**
 CHECKED BY: **CWK**

ISSUED FOR
CONSTRUCTION DOCUMENTS

C3.5

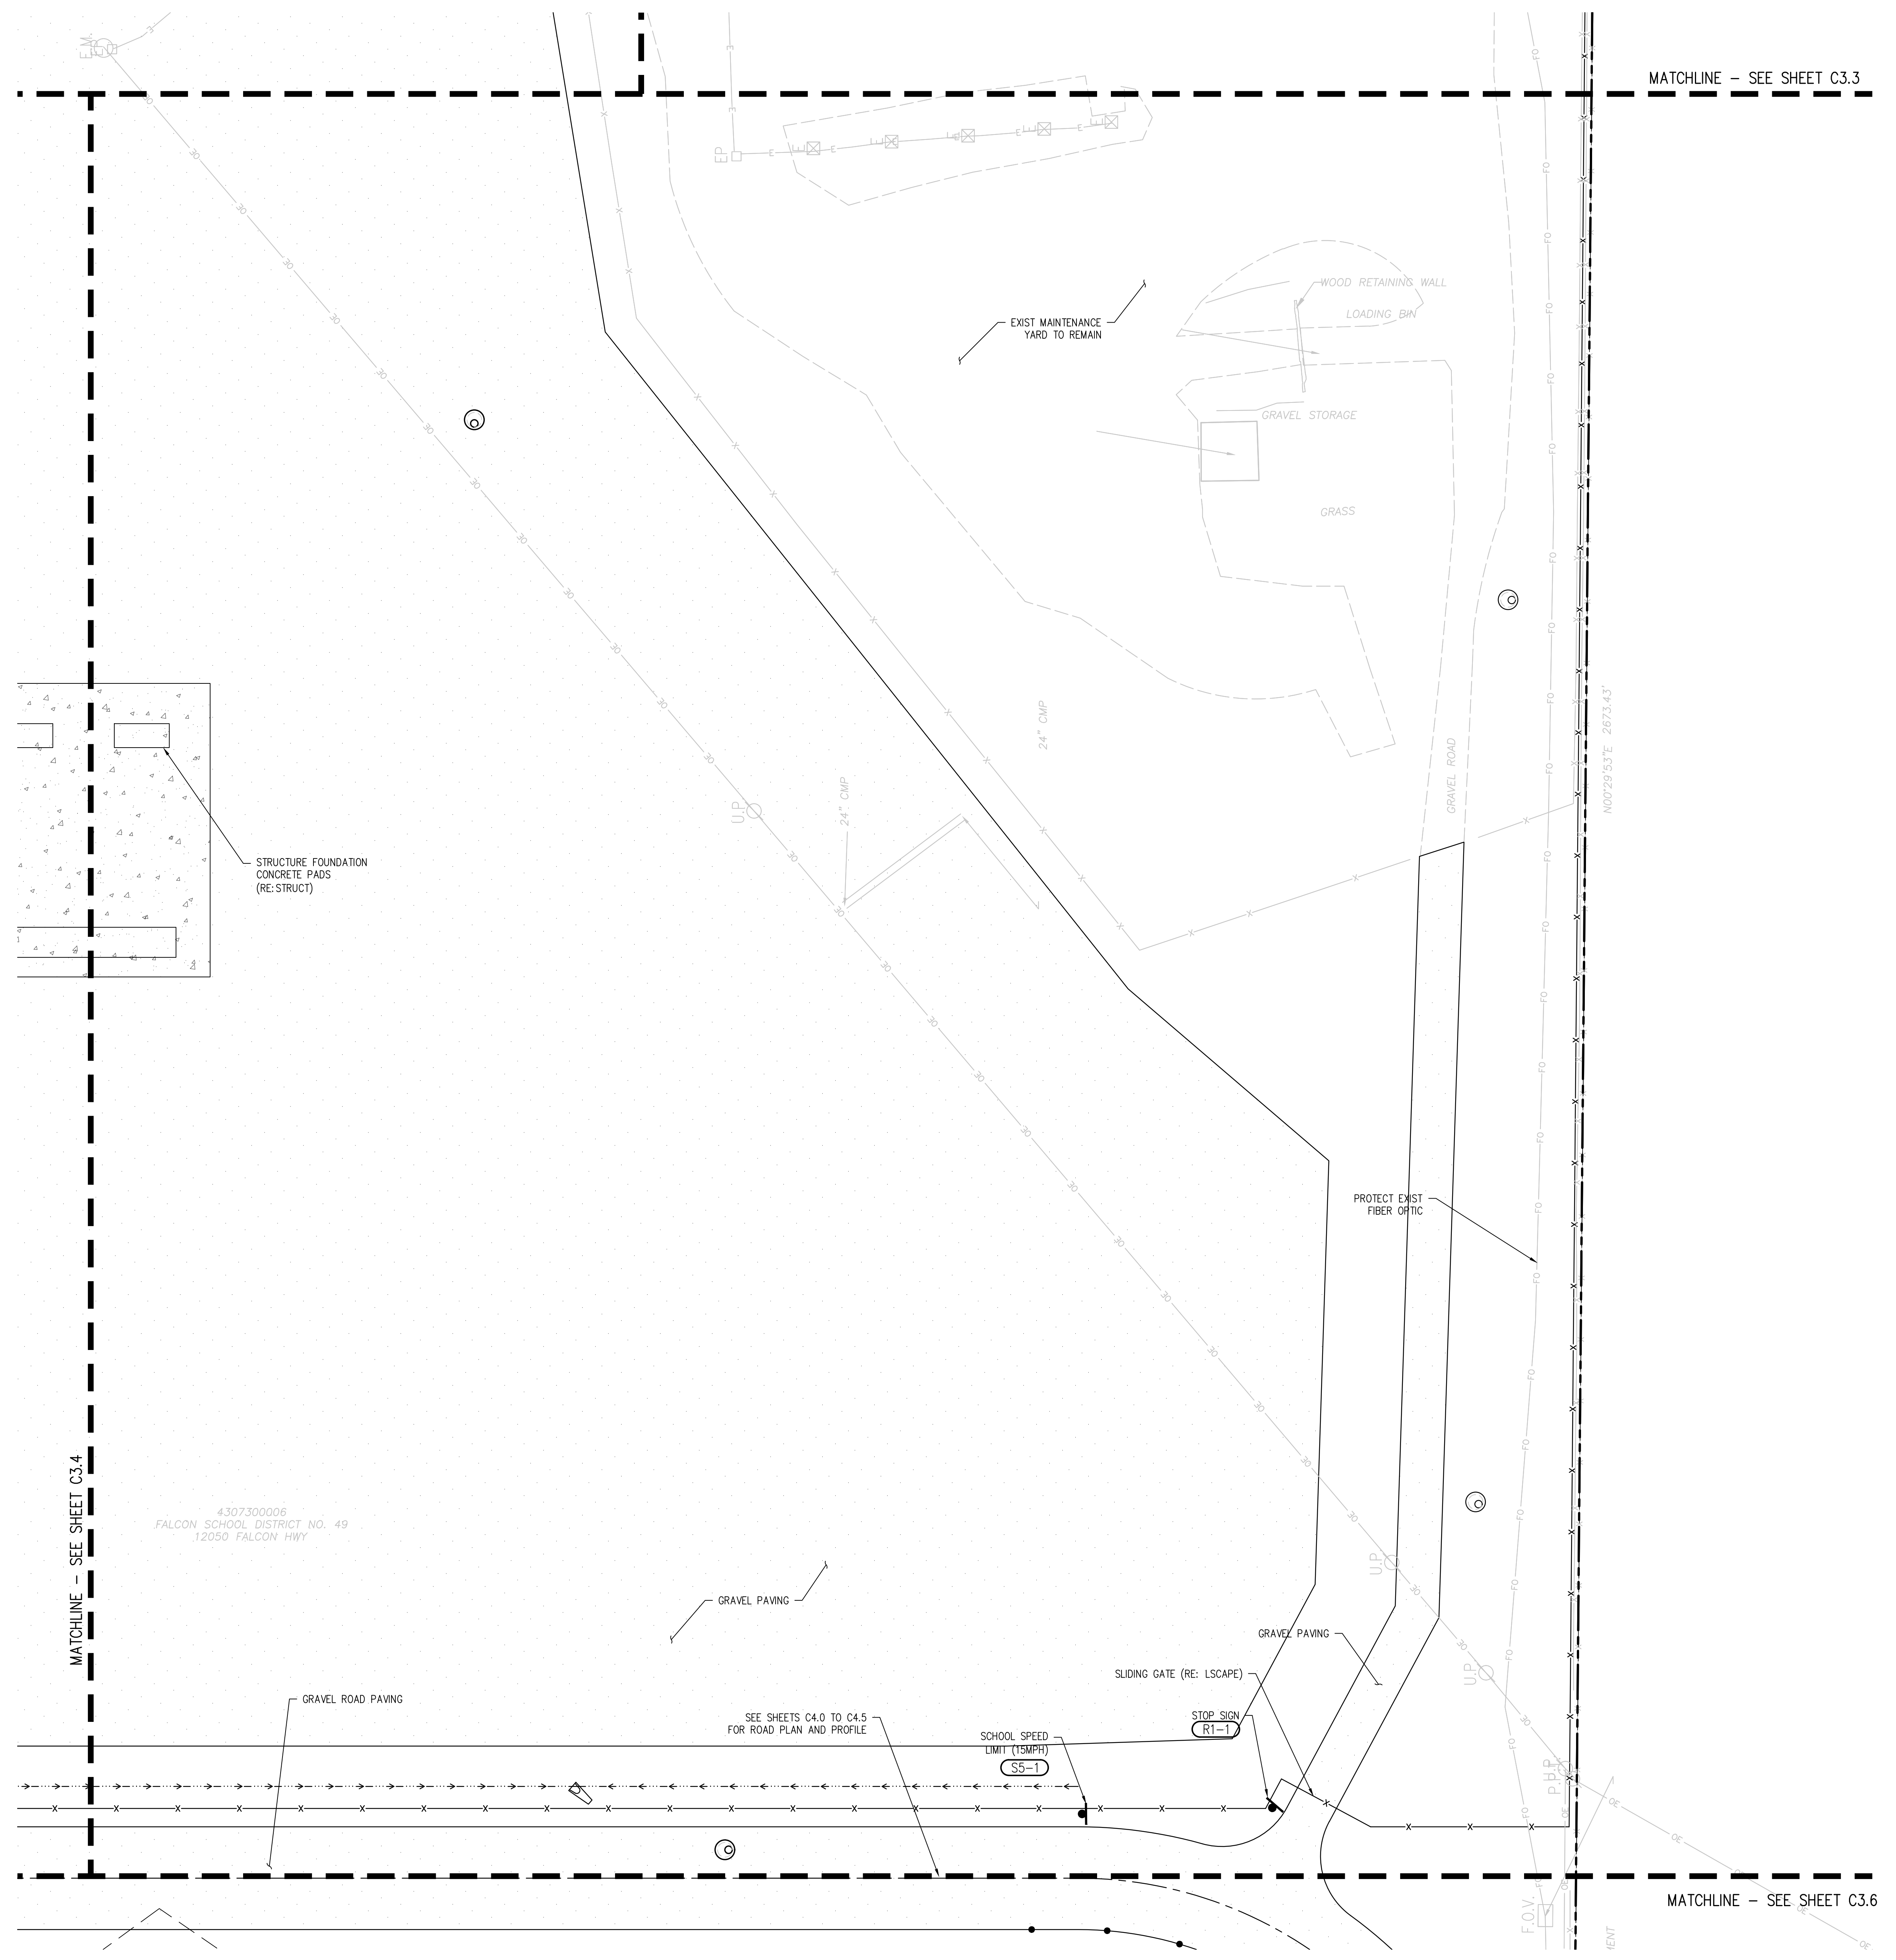

4307300006
 FALCON SCHOOL DISTRICT NO. 49
 12050 FALCON HWY

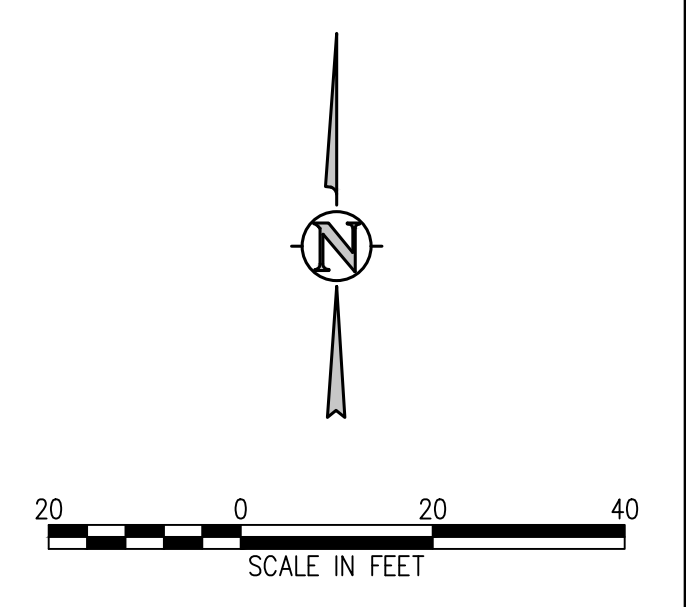

D49 TRANSPORTATION CENTER
SCHOOL DISTRICT NO 49
11971 SWINGLINE ROAD
PEYTON, CO 80831



SHEET TITLE
HORIZONTAL CONTROL PLAN F

WTA PROJECT NUMBER
2021-041.00



DATE
05/23/2022

#	DATE	DESCRIPTION


DESIGNED BY: **CWK/HCM**
DRAWN BY: **TWK/AMB**
CHECKED BY: **CWK**

ISSUED FOR
CONSTRUCTION DOCUMENTS

C3.6

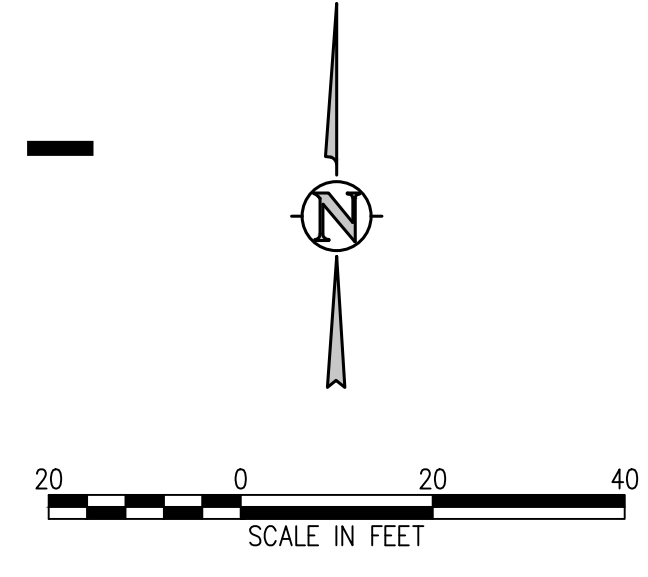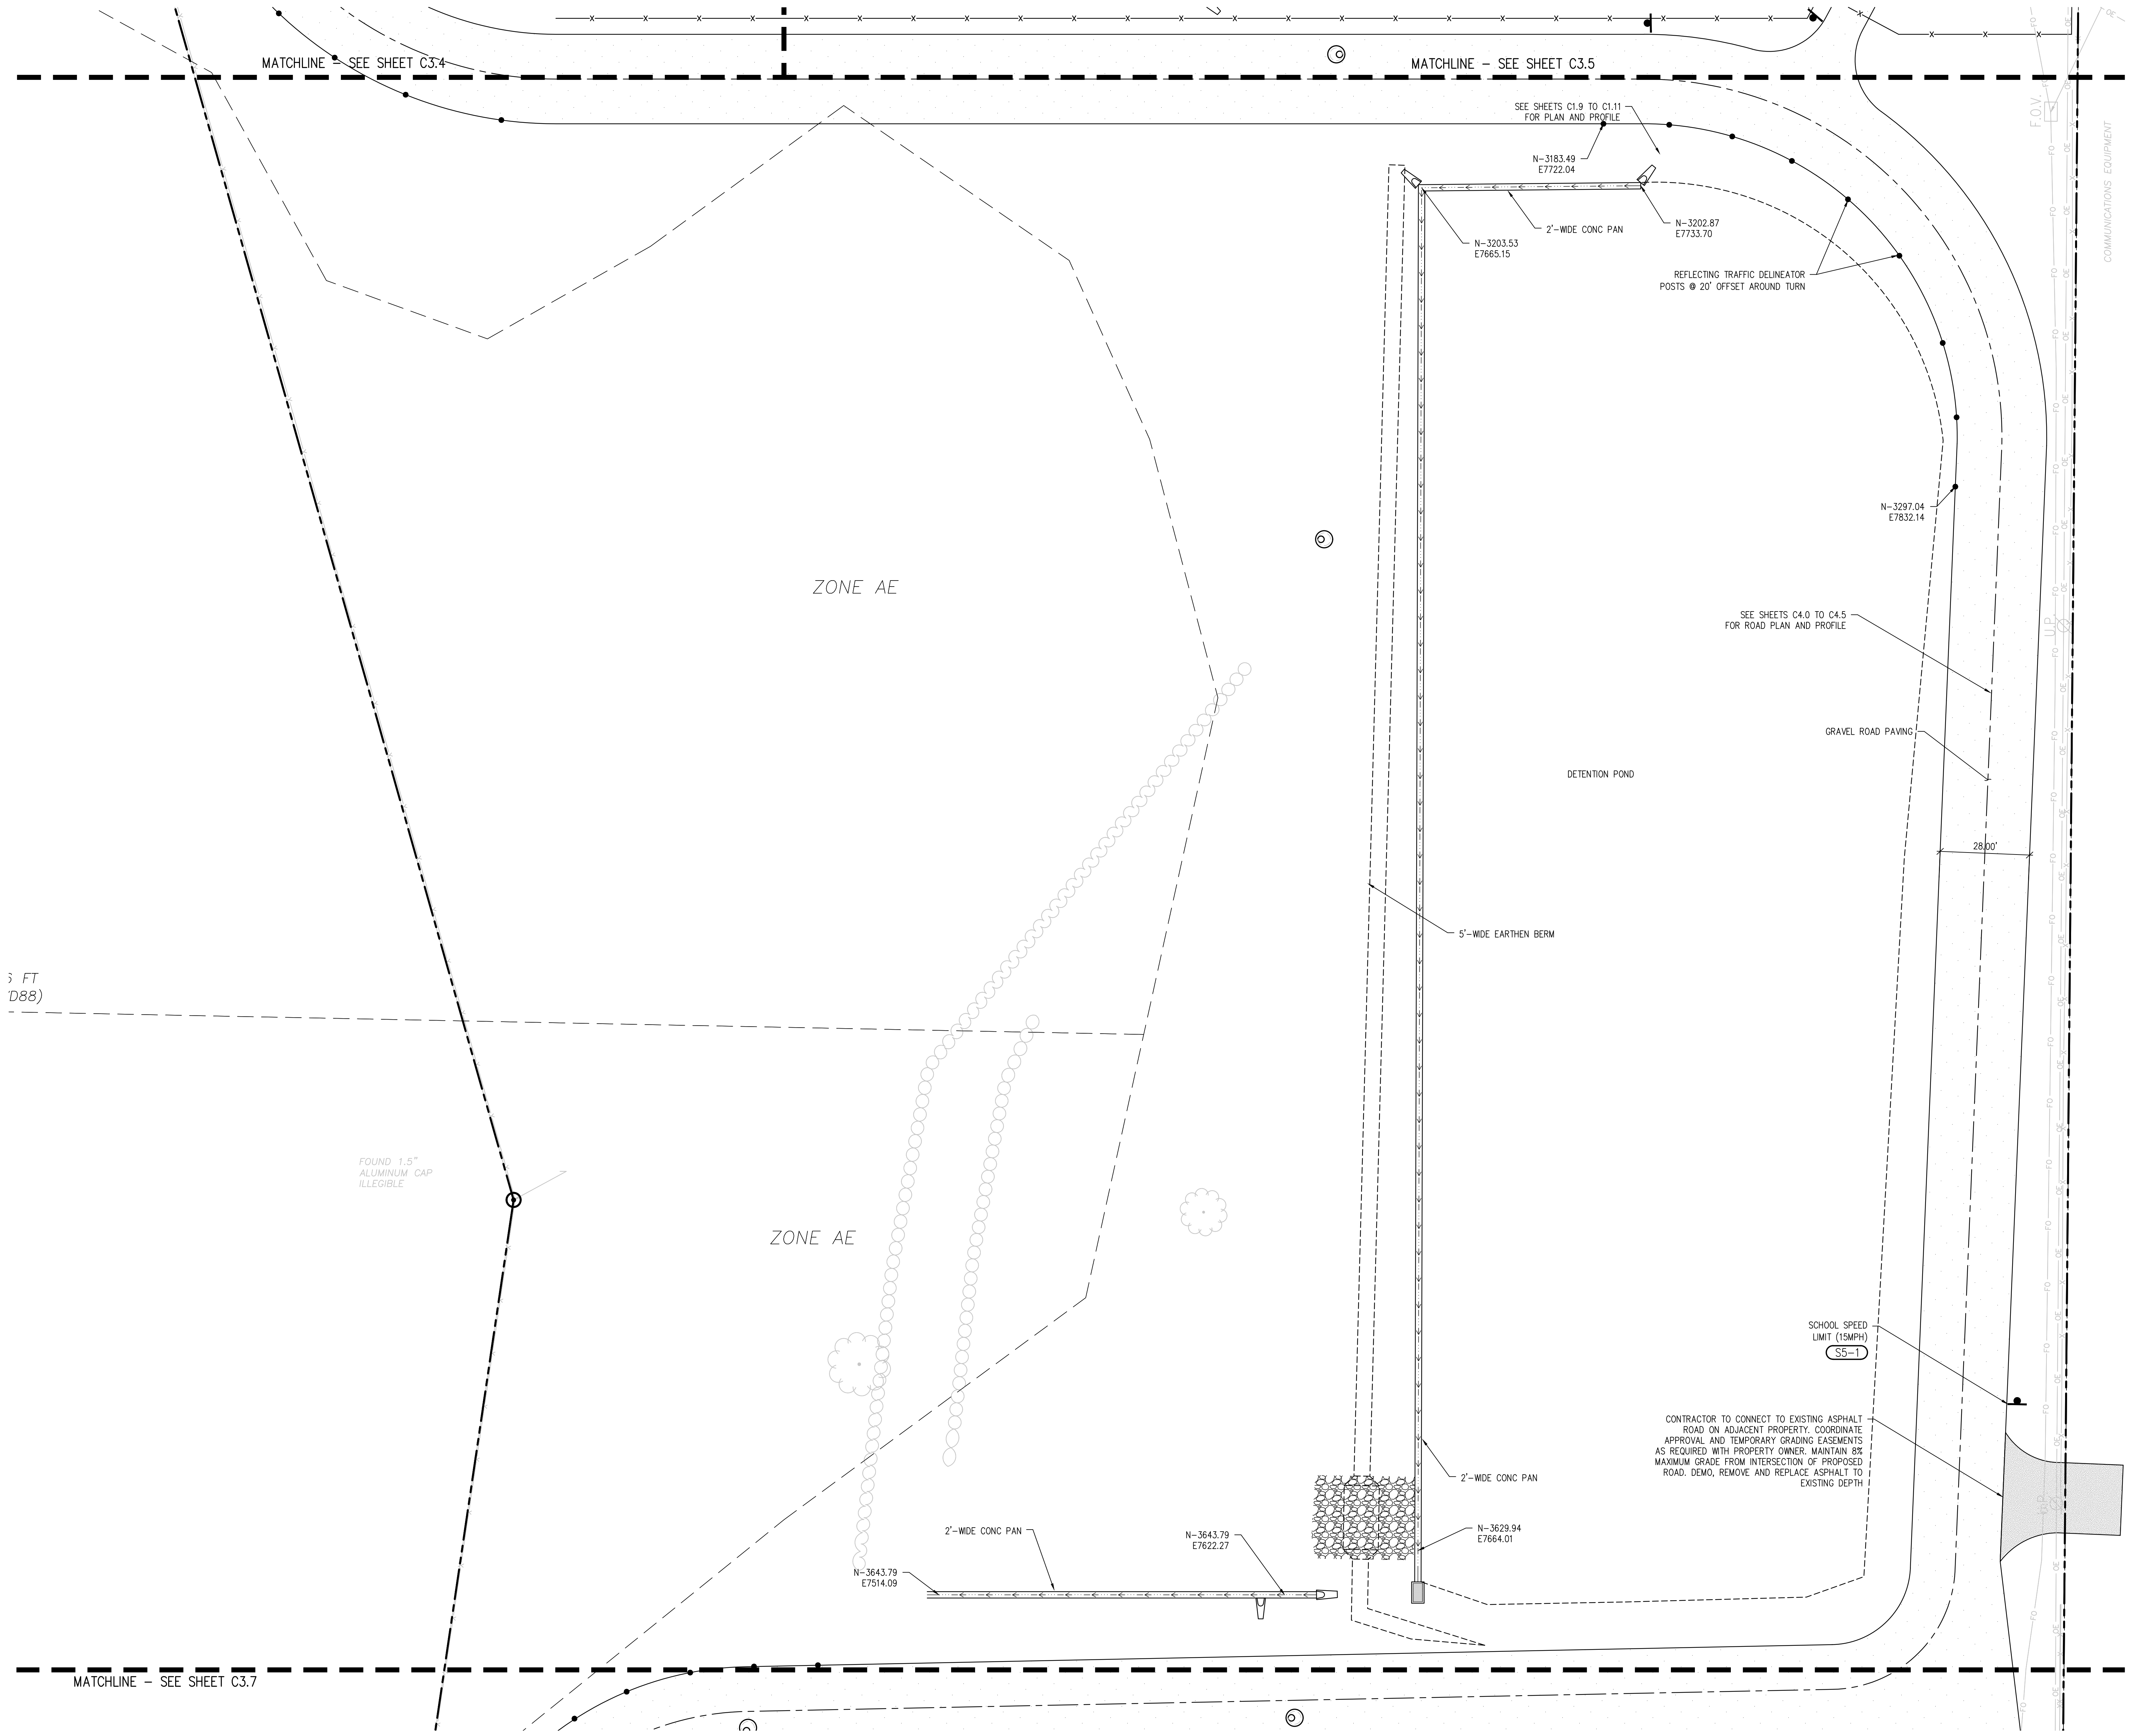

J:\MS6\Drawings\MS6-03-HDP-01.dwg, 6/02/2022 - 11:42 AM, AMB

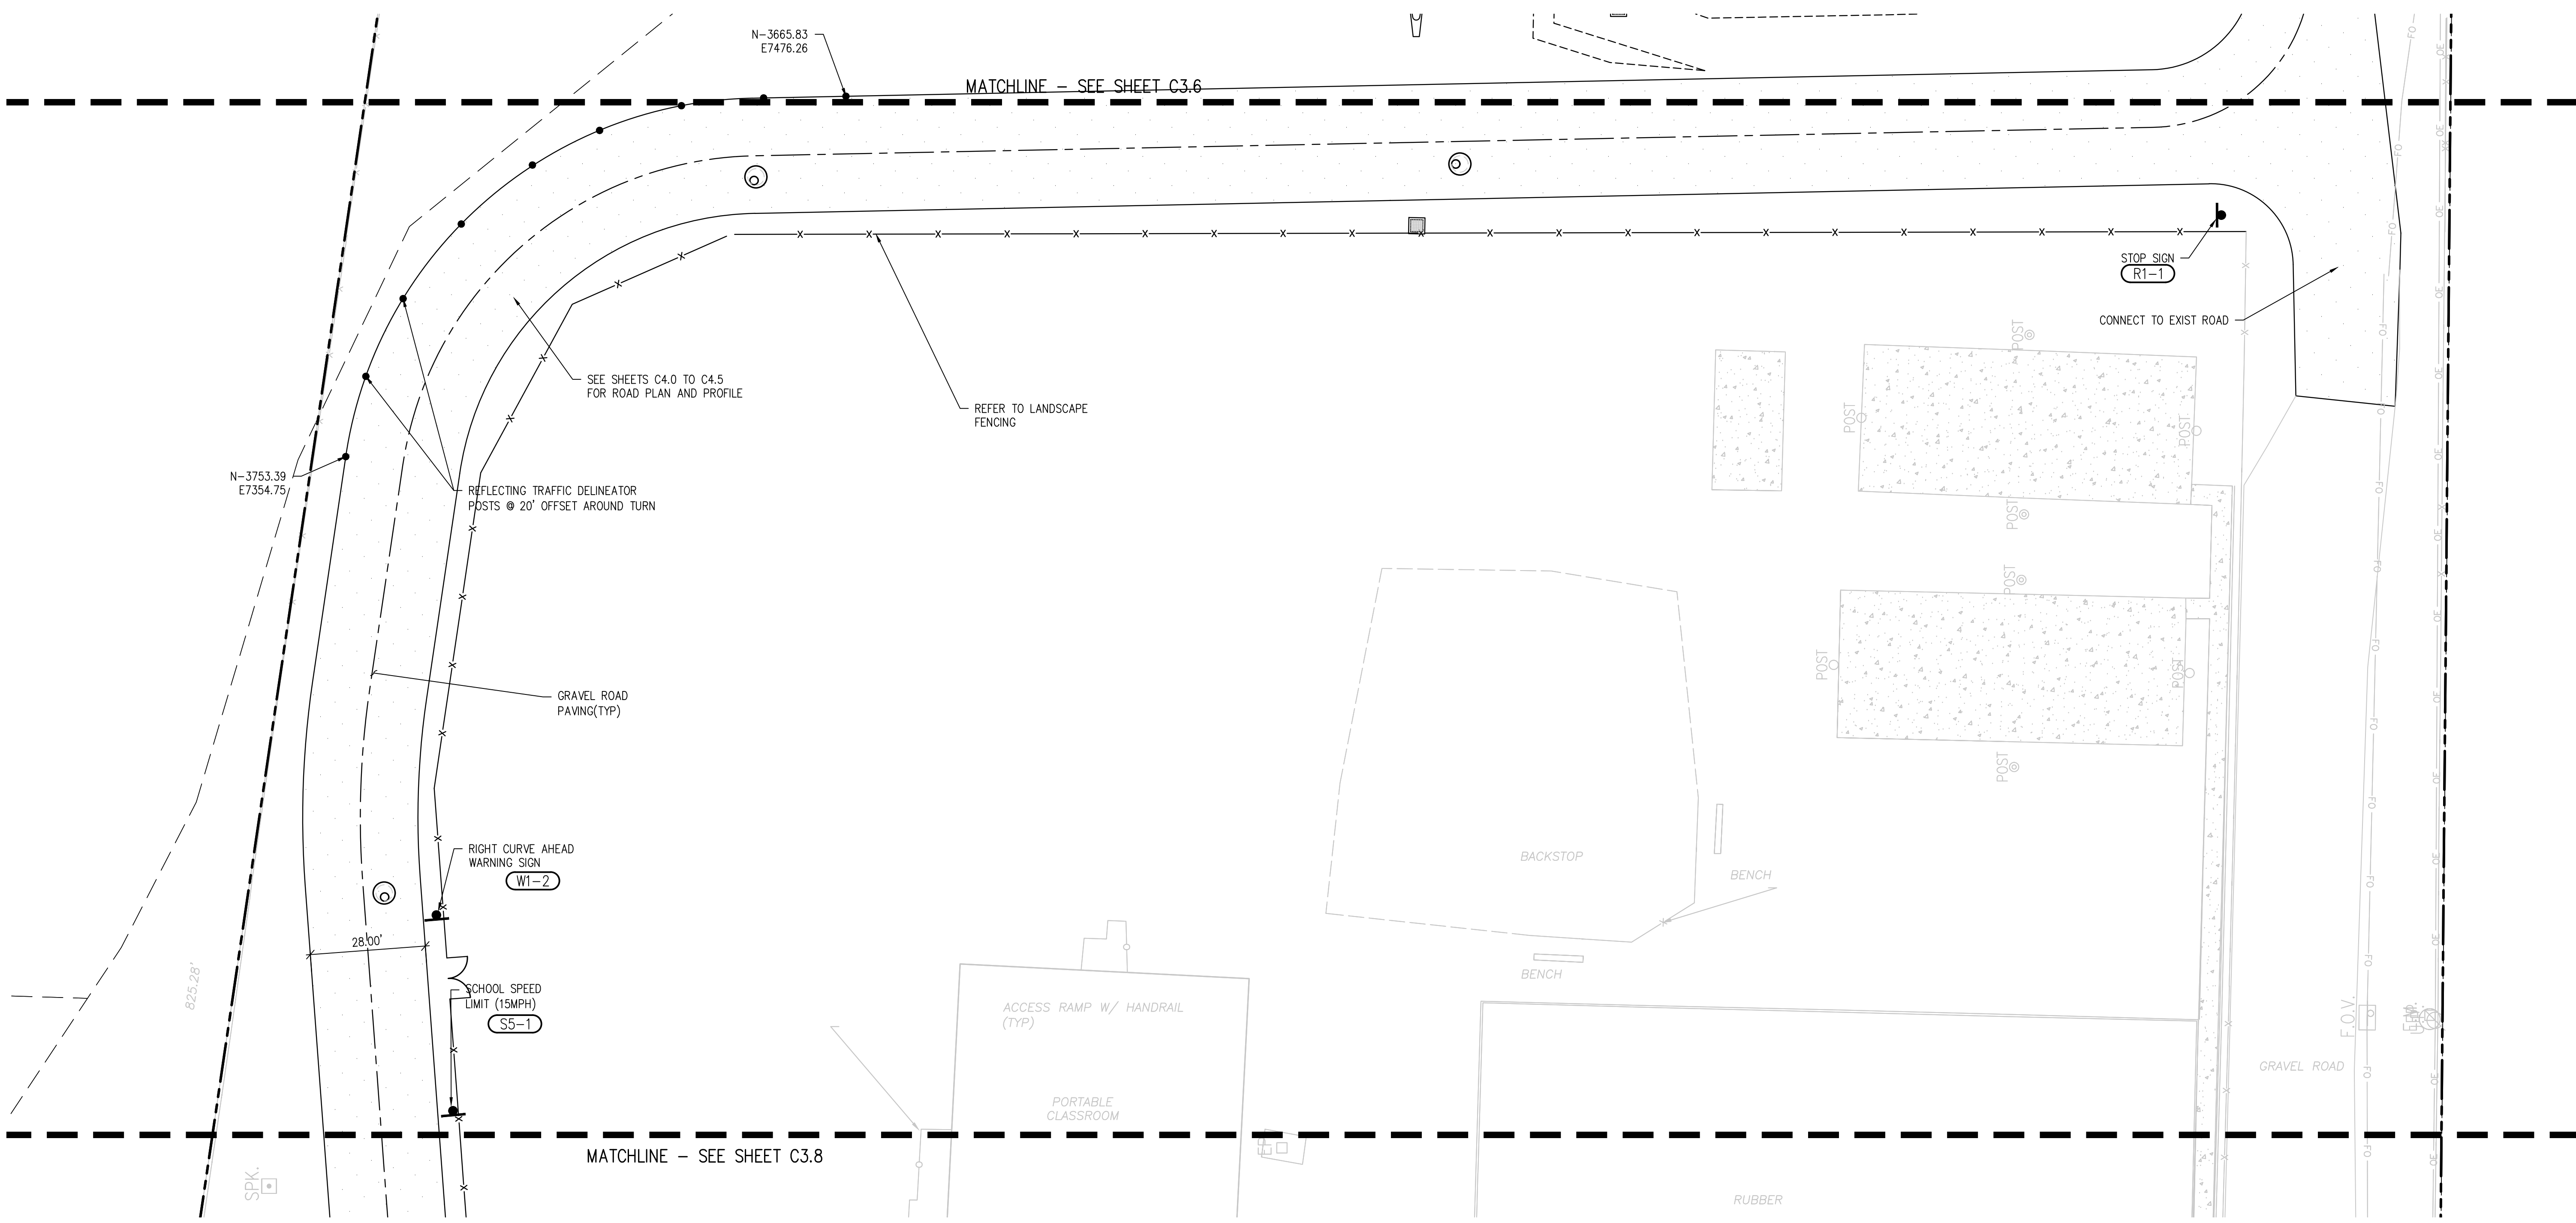

D49 TRANSPORTATION CENTER
SCHOOL DISTRICT NO 49
11971 SWINGLINE ROAD
PEYTON, CO 80831



SHEET TITLE
HORIZONTAL CONTROL PLAN G

RTA PROJECT NUMBER
2021-041.00


DATE
05/23/2022

#	DATE	DESCRIPTION


DESIGNED BY: **CWK/HCM**
DRAWN BY: **TWW/AMB**
CHECKED BY: **CWK**

ISSUED FOR
CONSTRUCTION DOCUMENTS

C3.7

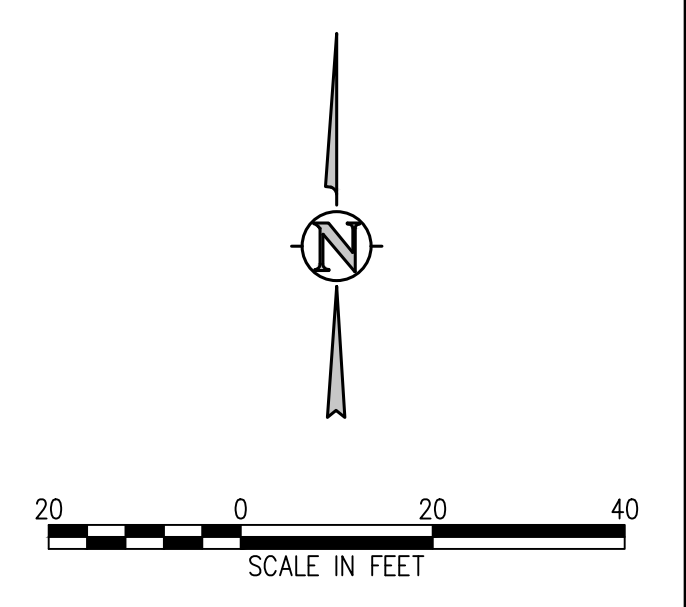

D49 TRANSPORTATION CENTER
SCHOOL DISTRICT NO 49
11971 SWINGLINE ROAD
PEYTON, CO 80831

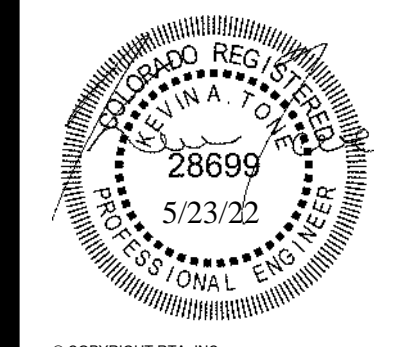


SHEET TITLE
HORIZONTAL CONTROL PLAN H

RTA PROJECT NUMBER
2021-041.00
DATE
05/23/2022





REVISIONS	DATE	DESCRIPTION
1		

DESIGNED BY: **CWK/HCM**
CHECKED BY: **TW/AMB**
DATE: **CWK**

ISSUED FOR
CONSTRUCTION DOCUMENTS
SHEET NO.
C3.8

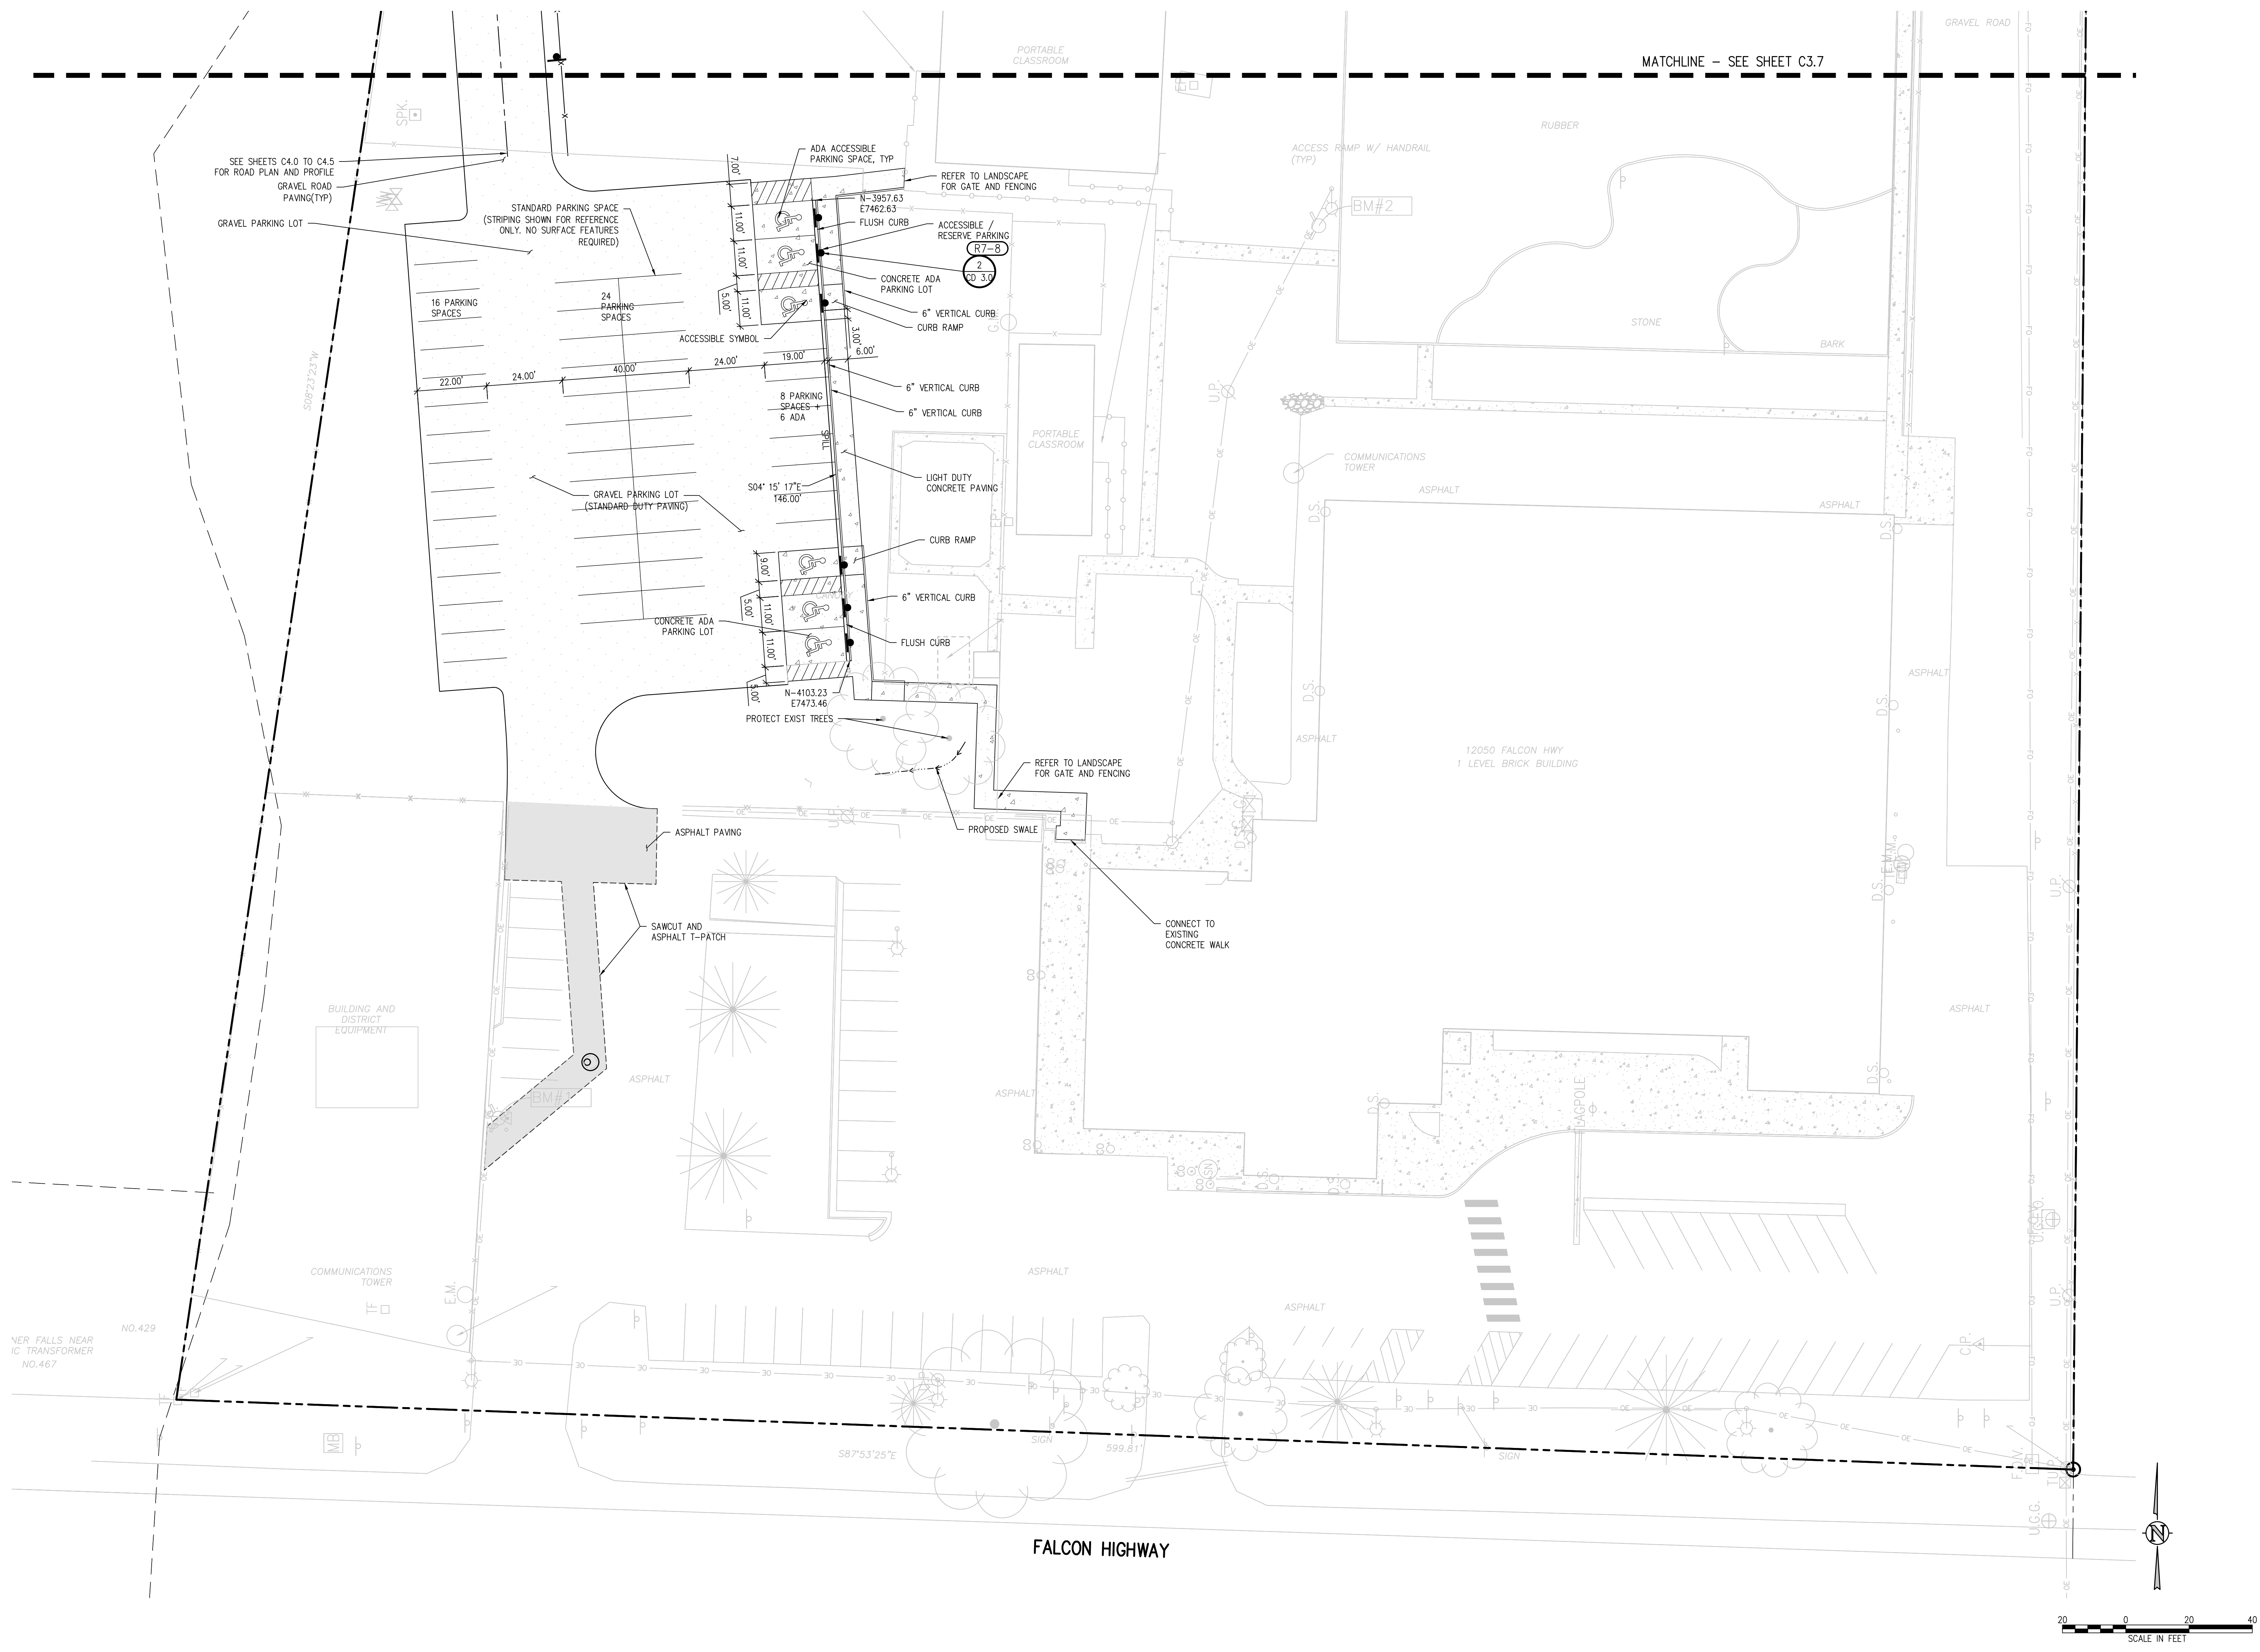

J:\MS6\Drawings\MS6-03-HCP-01.dwg, 6/02/2022 - 11:42 AM, AMB

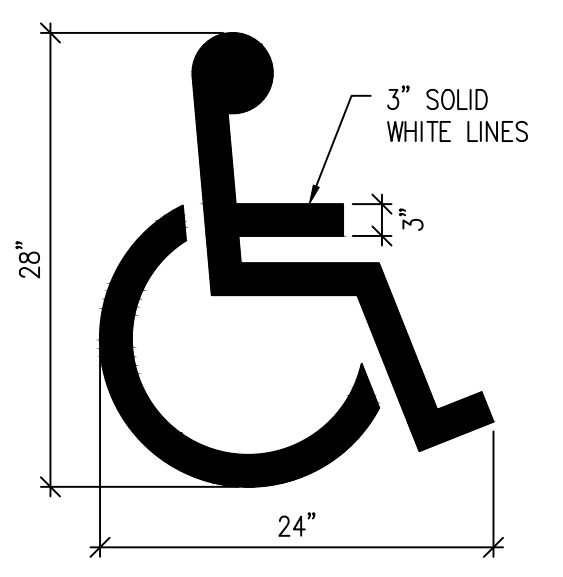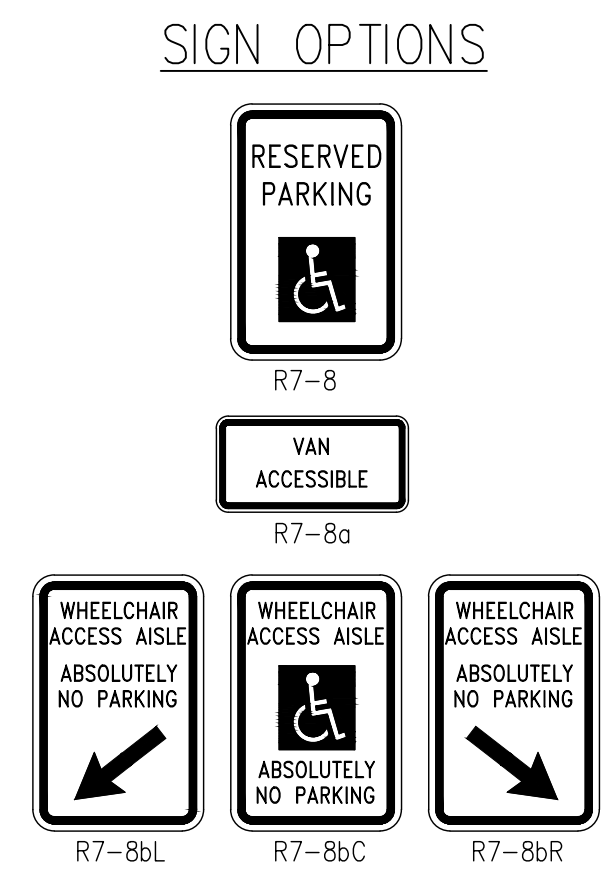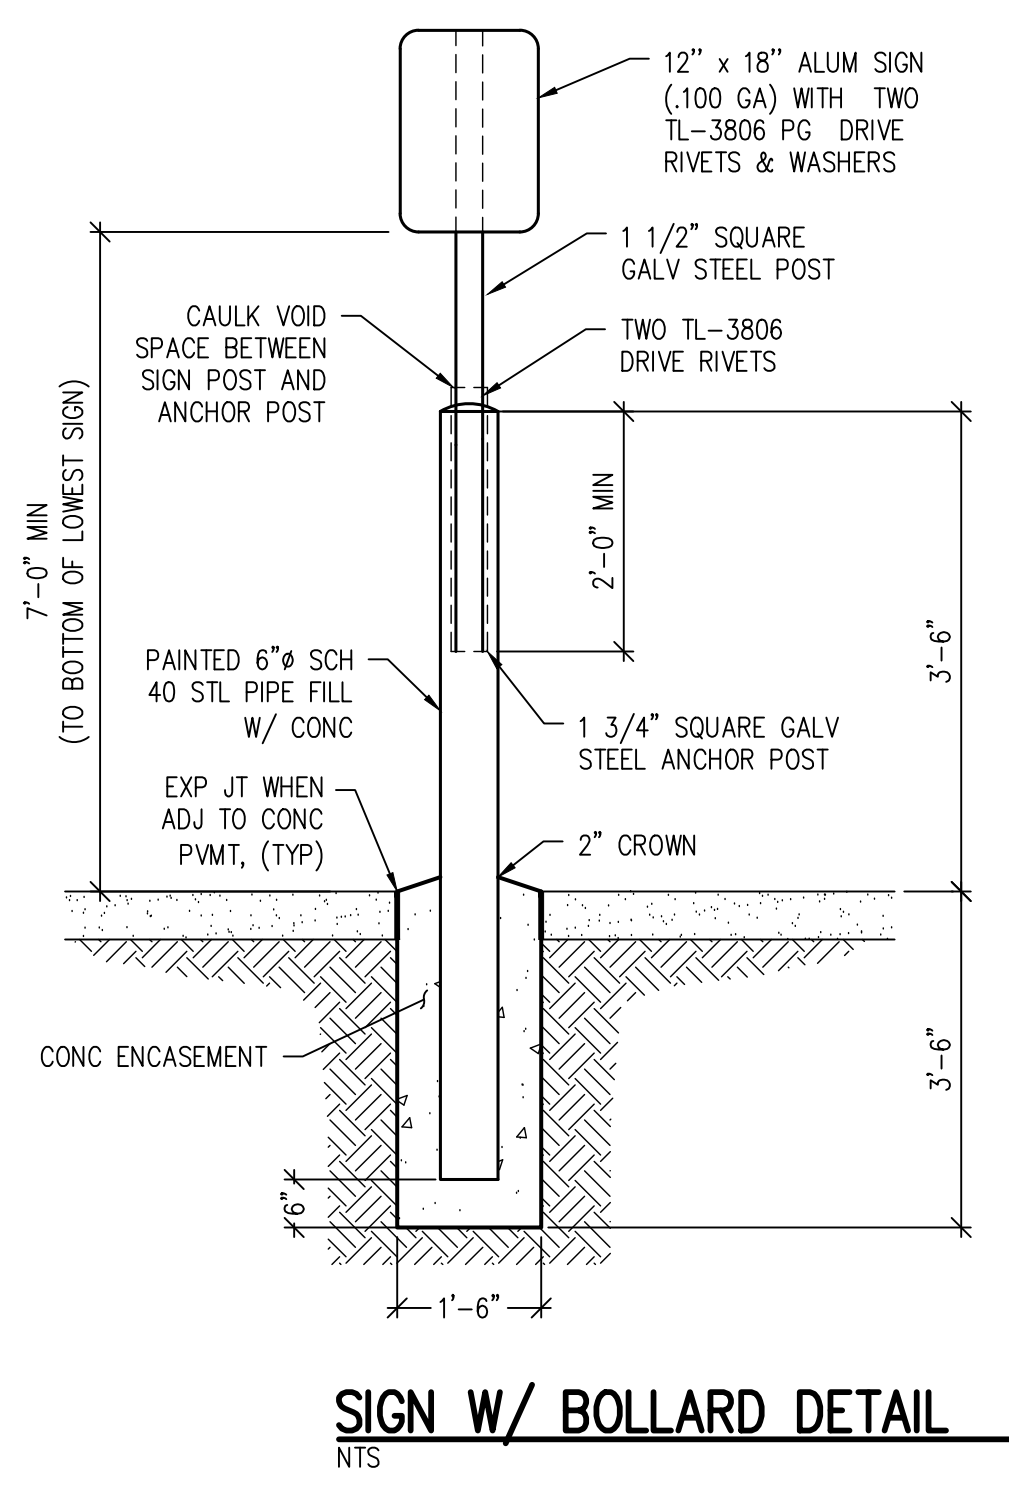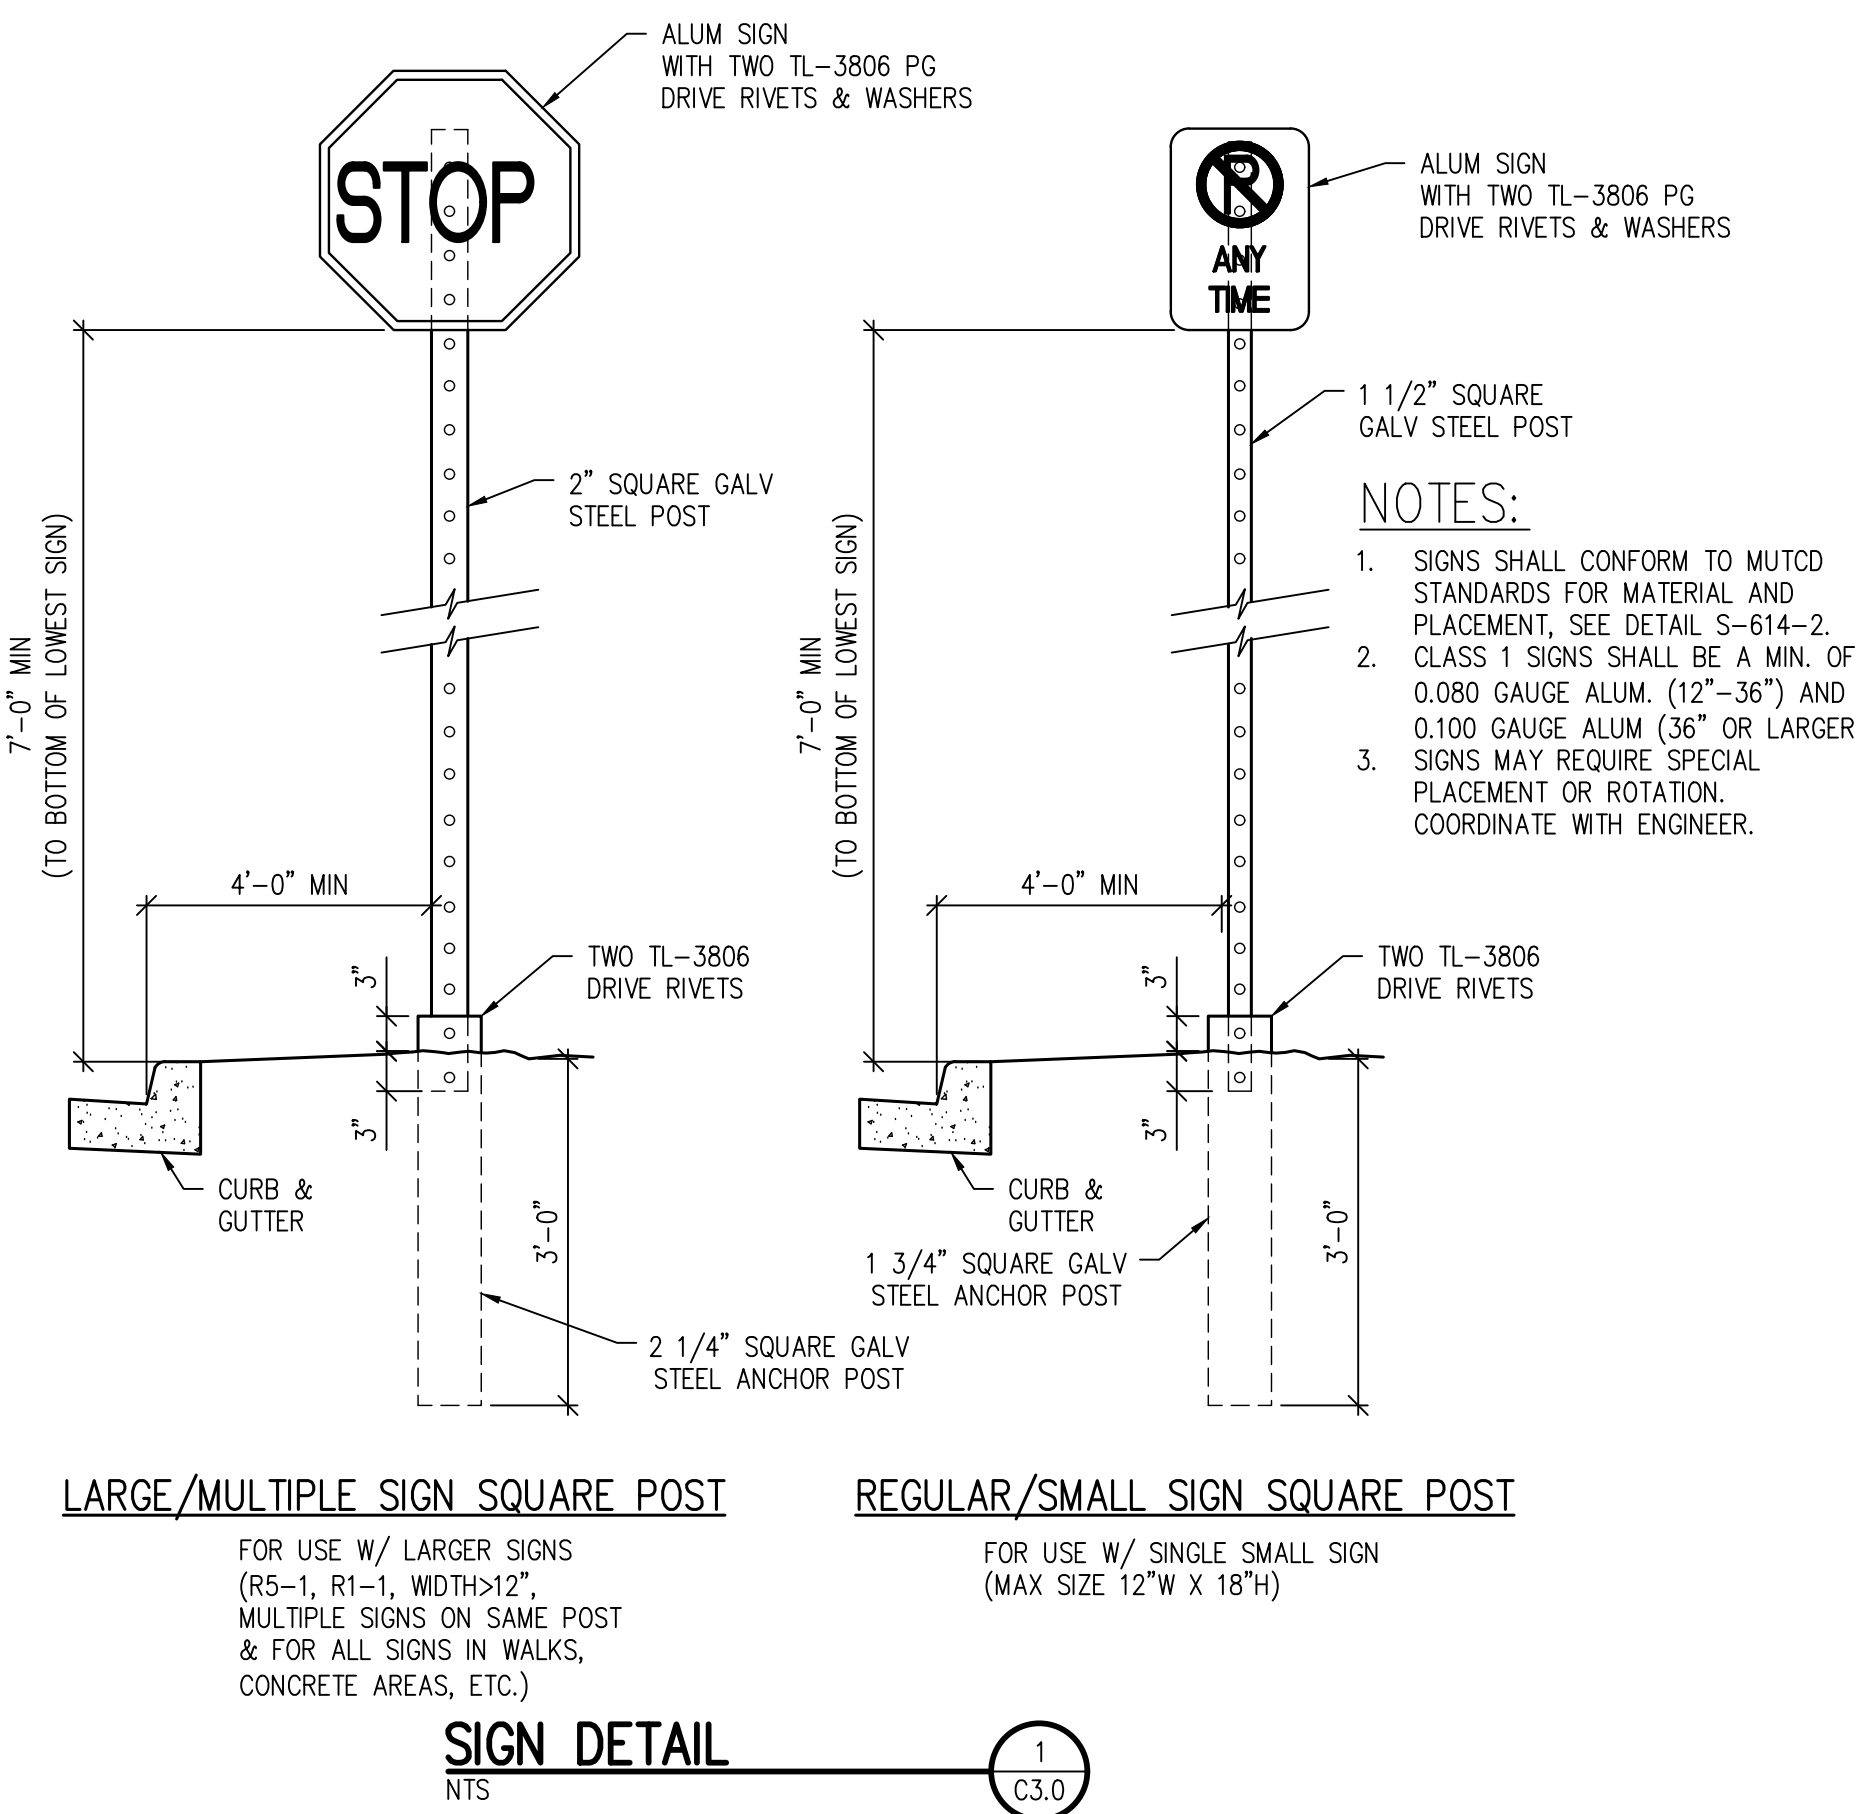

D49 TRANSPORTATION CENTER
SCHOOL DISTRICT NO 49
 11971 SWINGLINE ROAD
 PEYTON, CO 80831



SHEET TITLE
HORIZONTAL CONTROL DETAILS

WTA PROJECT NUMBER
2021-041.00
 DATE
05/23/2022


#	DATE	DESCRIPTION

DESIGN APPROVAL: **CWK/HCM**
 DRAWN BY: **TWK/AMB**
 CHECKED BY: **CWK**

ISSUED FOR
CONSTRUCTION DOCUMENTS
 SHEET NO.
CD3.1

Sign Plan_V1.pdf Markup Summary

8/8/2022 12:38:17 PM (1)

 

Subject: Text Box
Page Label: C3.0
Author: Linda.Nguyen
Date: 8/8/2022 12:38:17 PM
Status:
Color: ■
Layer:
Space:

Please provide a sign plan. Or if signs are not proposed at this time, please indicate in Letter of Intent.