

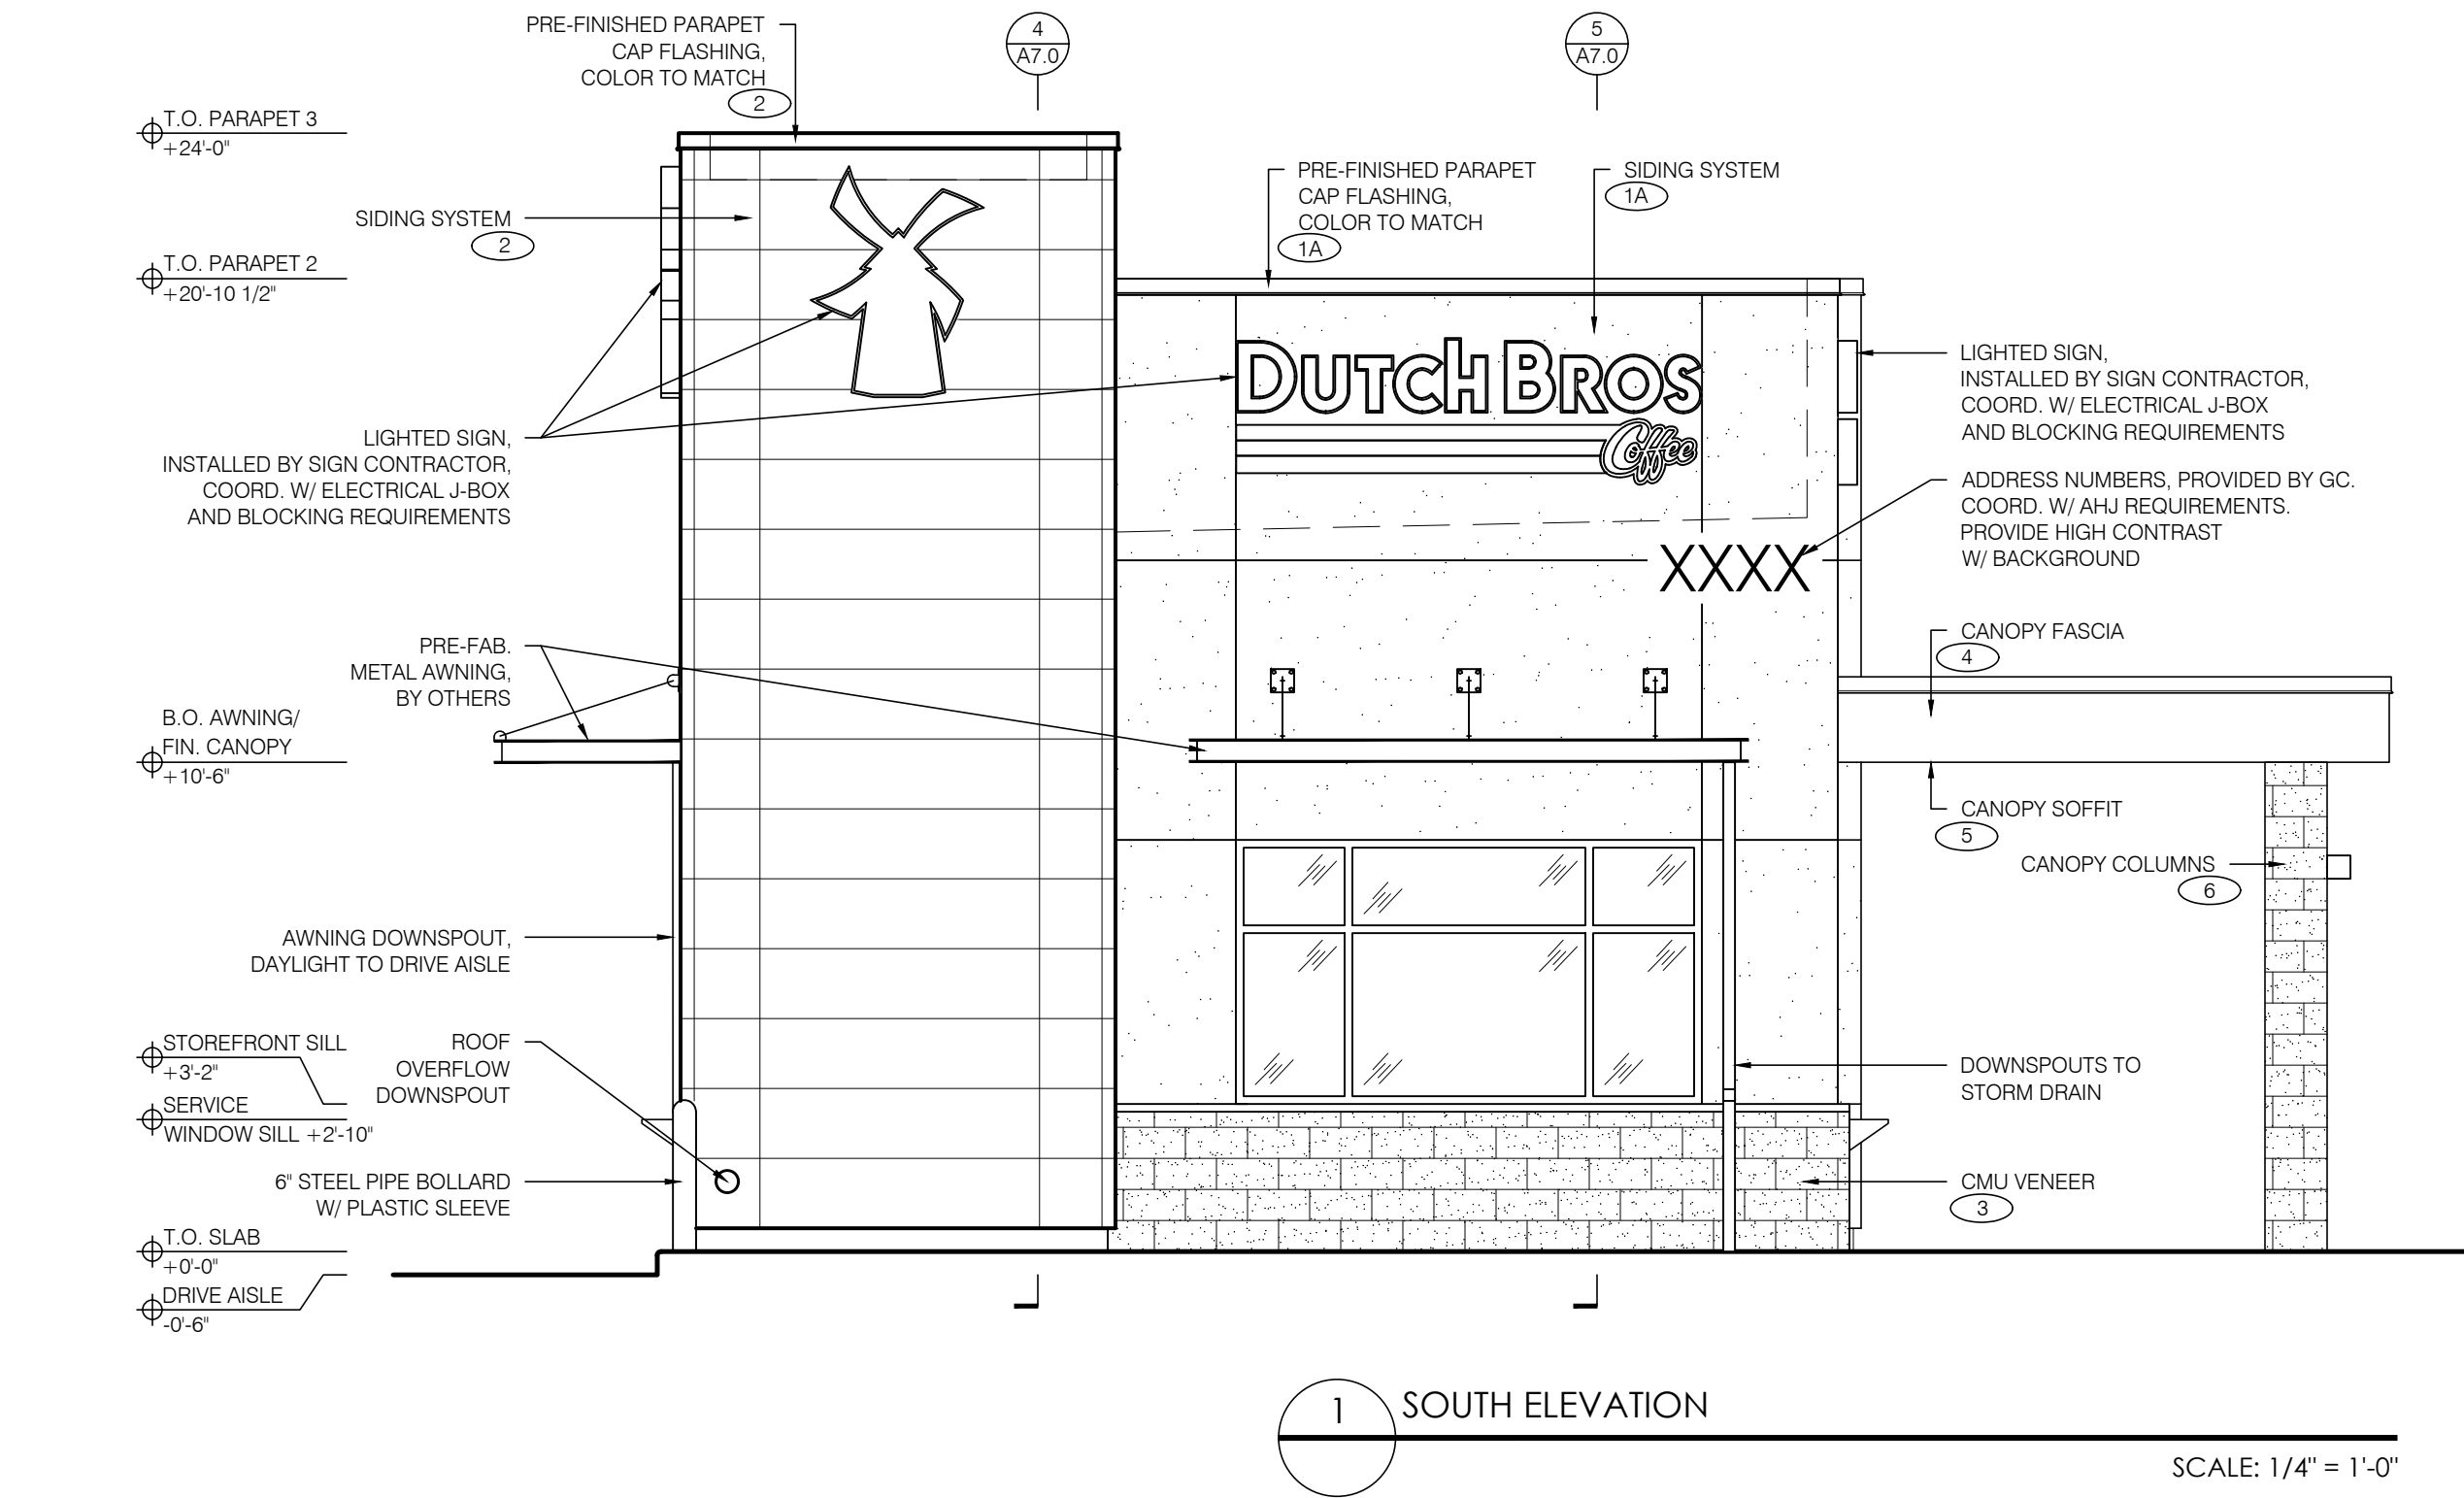


"The name DUTCH BROS and all associated logos, distinctive designs, content, information and other materials featured, displayed, contained herein, and made available by Dutch Bros, including but not limited to, the "look and feel" of the establishments and products, all text, images, colors, configurations, graphics, designs, illustrations, photographs, and pictures (collectively, the "Materials") are owned by and/or licensed by DB Franchising USA, LLC and are protected by copyright, trademark, trade dress, patent, and/or other intellectual property rights and unfair competition laws under the United States and foreign laws."

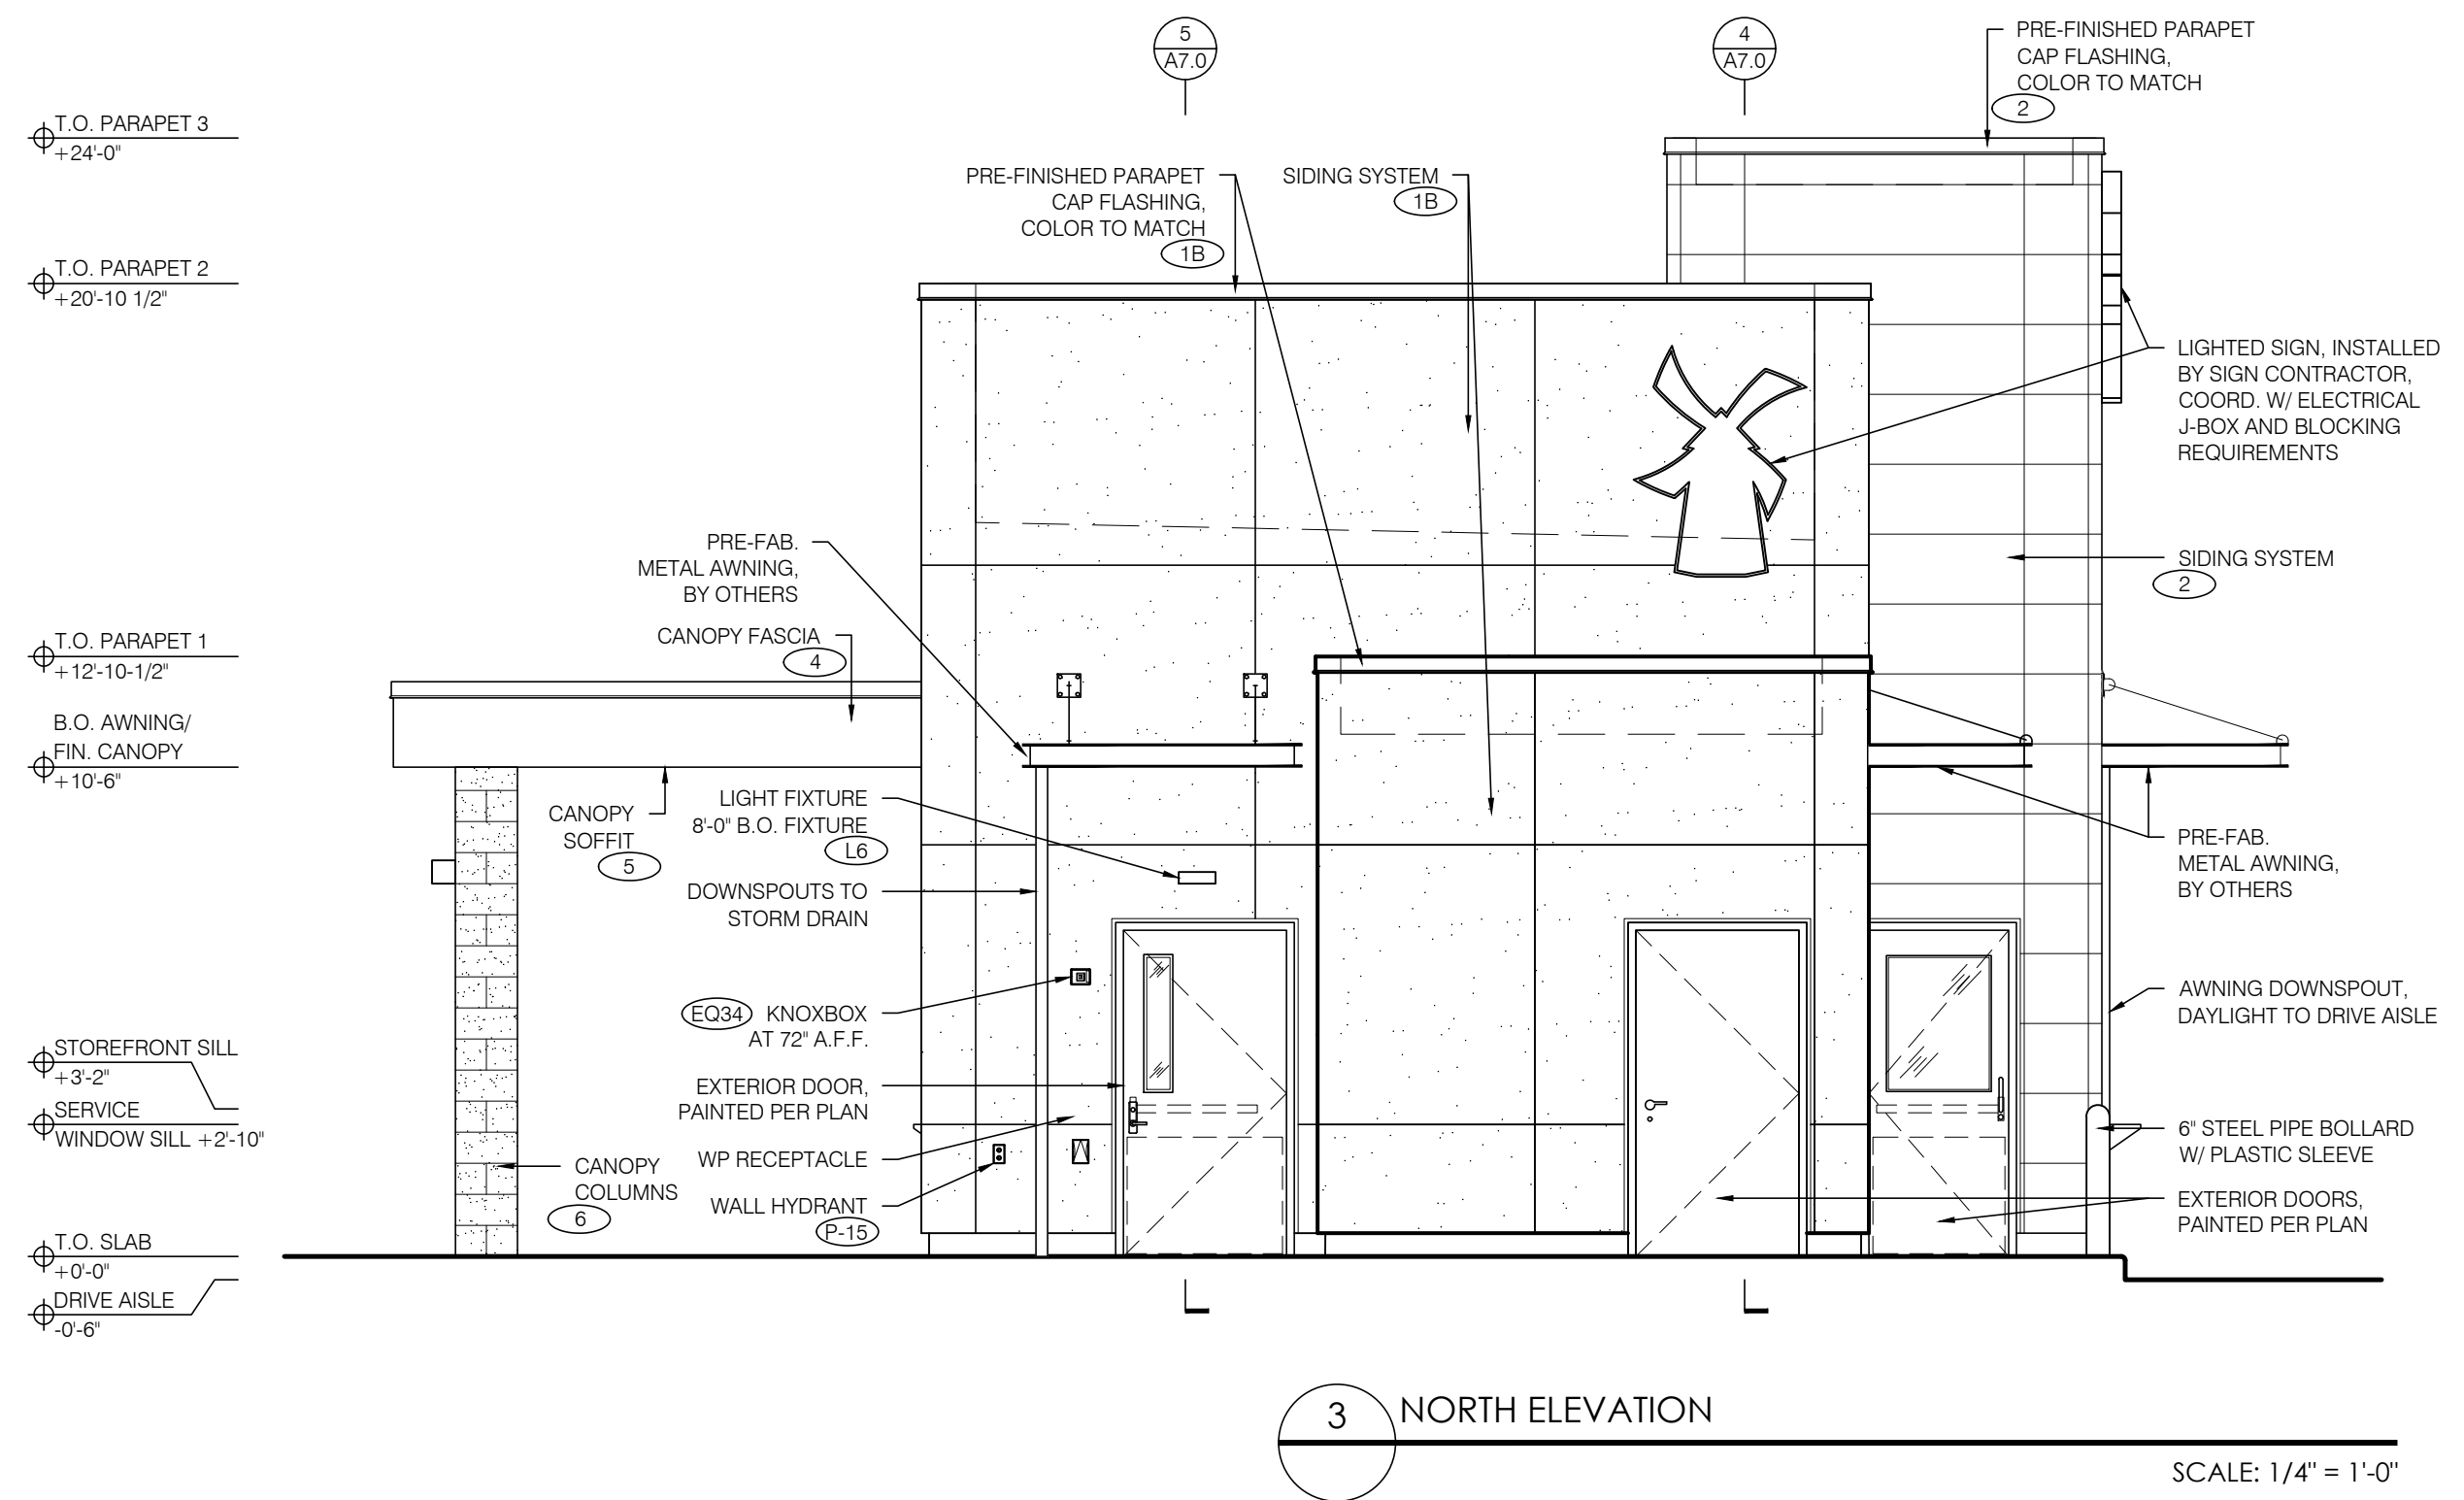

SIDING SCHEDULE - ALTERNATE W/ CANOPY				
ID TAG	MATERIAL	MANUFACTURER	MODEL	REMARKS
ZONE 1 (BODY)				
1A	STUCCO	-	3 COAT SYSTEM W/ FINE SAND FINISH	COLOR: BLDG DB DARK GRAY
1B	STUCCO	-	3 COAT SYSTEM W/ FINE SAND FINISH	COLOR: BLDG DB LIGHT GRAY
ZONE 2 (TOWER)				
2	FIBER CEMENT SIDING	NICHIHA	ILLUMINATION, AWP 1818 w/ FACTORY OUTSIDE CORNERS	COLOR: BLDG DB BLUE
ZONE 3 (3' BASE)				
3	CMU VENEER AND SILL	BASALITE	800WR, 4-8-16, SPLIT FACE	COLOR: BL02- REVIEW FINAL COLOR SELECTION W/ DB
ZONE 4 (FRAMED CANOPY)				
4	FASCIA	-	FLAT METAL FASCIA	3 SIDES; COLOR: OLD TOWN GRAY (DB GRAY AS AVAILABLE)
5	SOFFIT	HEWN ELEMENTS	NATURAL NORTHWESTER SPRUCE	1x8, T&G, 1/8\"/>
6	COLUMNS	BASALITE	800WR, 8-8-16, SPLIT FACE, 3 SIDES	COLOR: BL02- REVIEW FINAL COLOR SELECTION W/ DB
NOTE: PROVIDE 3\"/>				

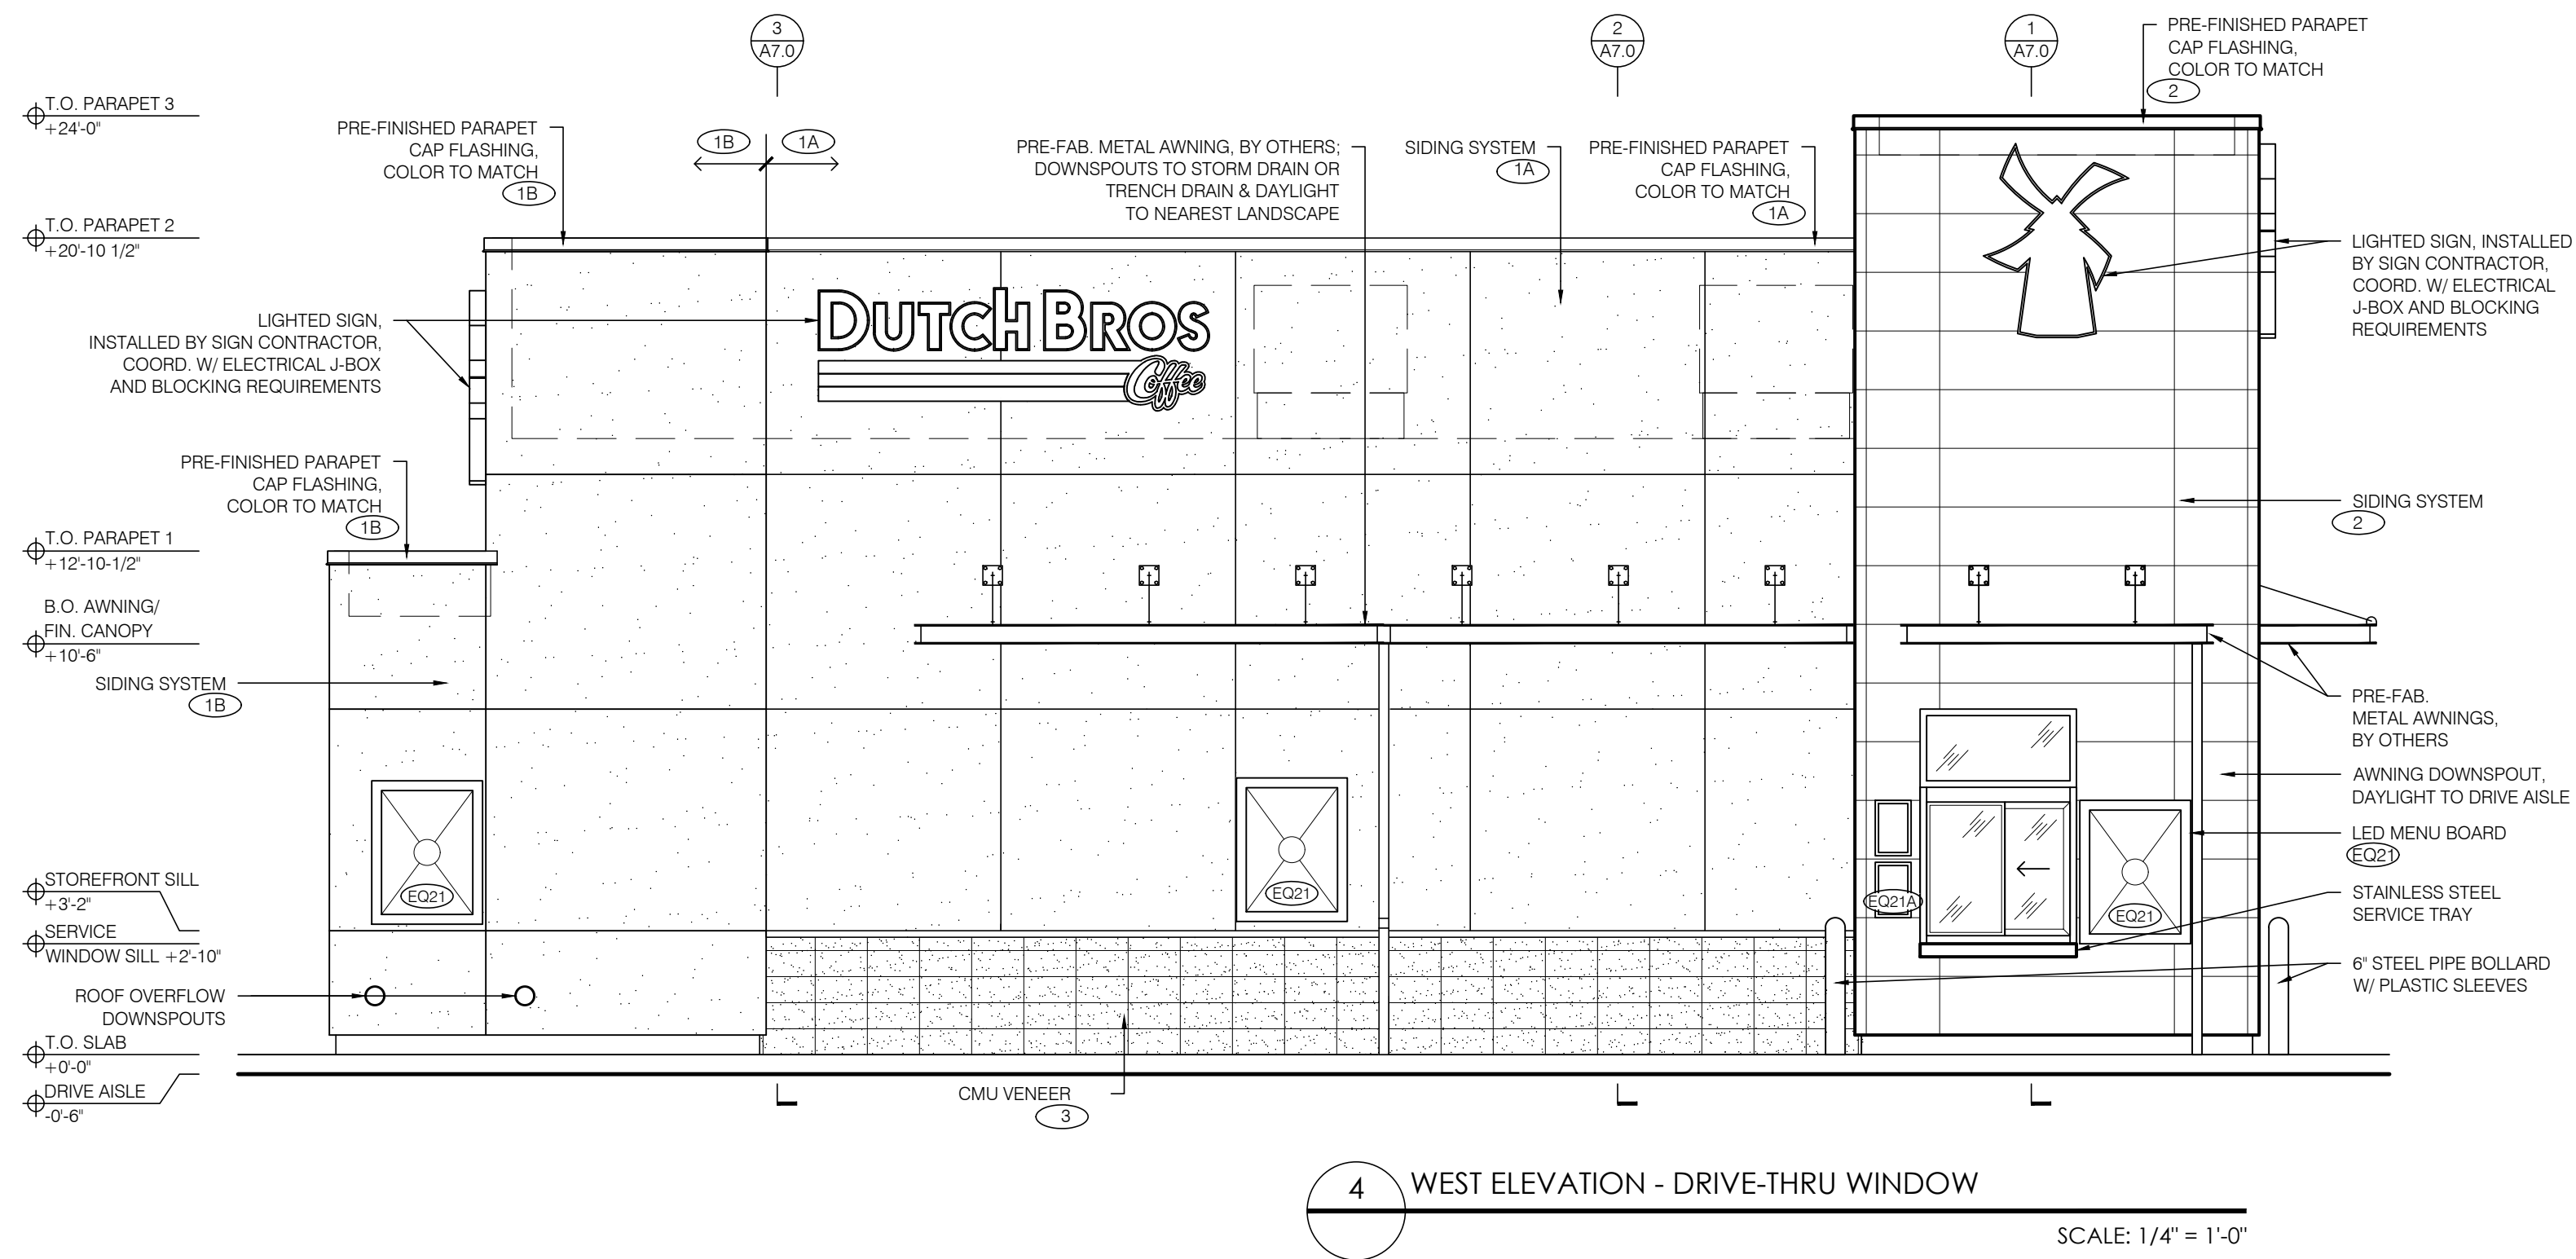

1001 SE SANDY BLVD, SUITE 100
PORTLAND, OR 97214
V. 503.552.9079
F. 503.241.7055
WWW.GNICHARCH.COM



Project No: CO-0707
Dutch Bros Coffee - New Freestanding Store
7520 Falcon Market Place
Falcon, CO 80831
For Dutch Bros Coffee
110 SW 4th Street
Grants Pass, OR 97526

ISSUED FOR PERMIT
REVIEW:
08.20.2021

REV:	DATE:	DESCRIPTION:

SHEET NAME:


BUILDING ELEVATIONS

SHEET NUMBER:

A6.0


© 2021 DB Franchising USA, LLC

DB2550-A1

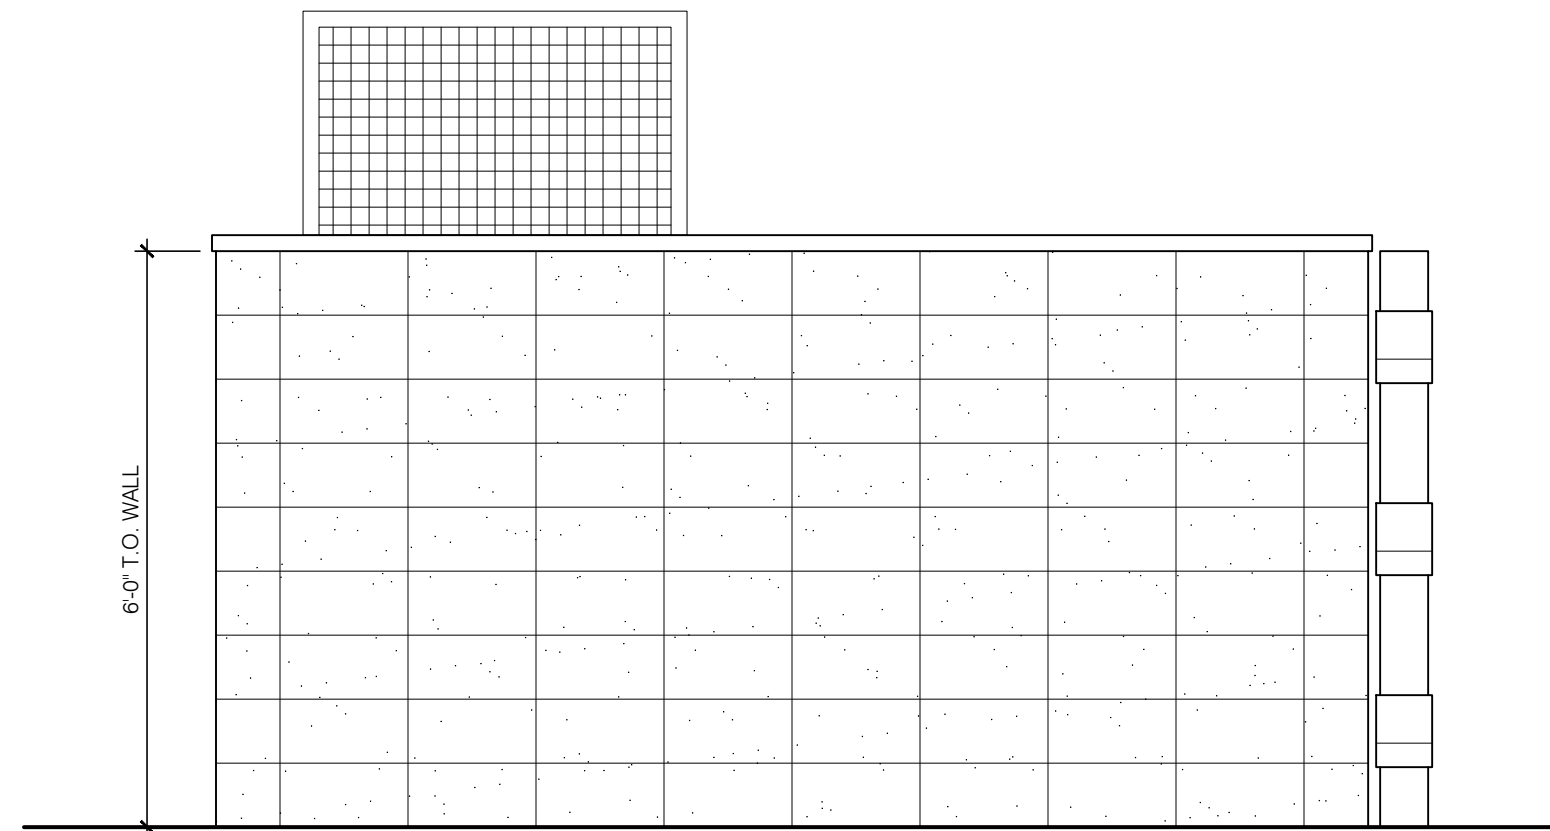


5 TRASH ENCLOSURE SIDE ELEVATION

SCALE: 1/2" = 1'-0"

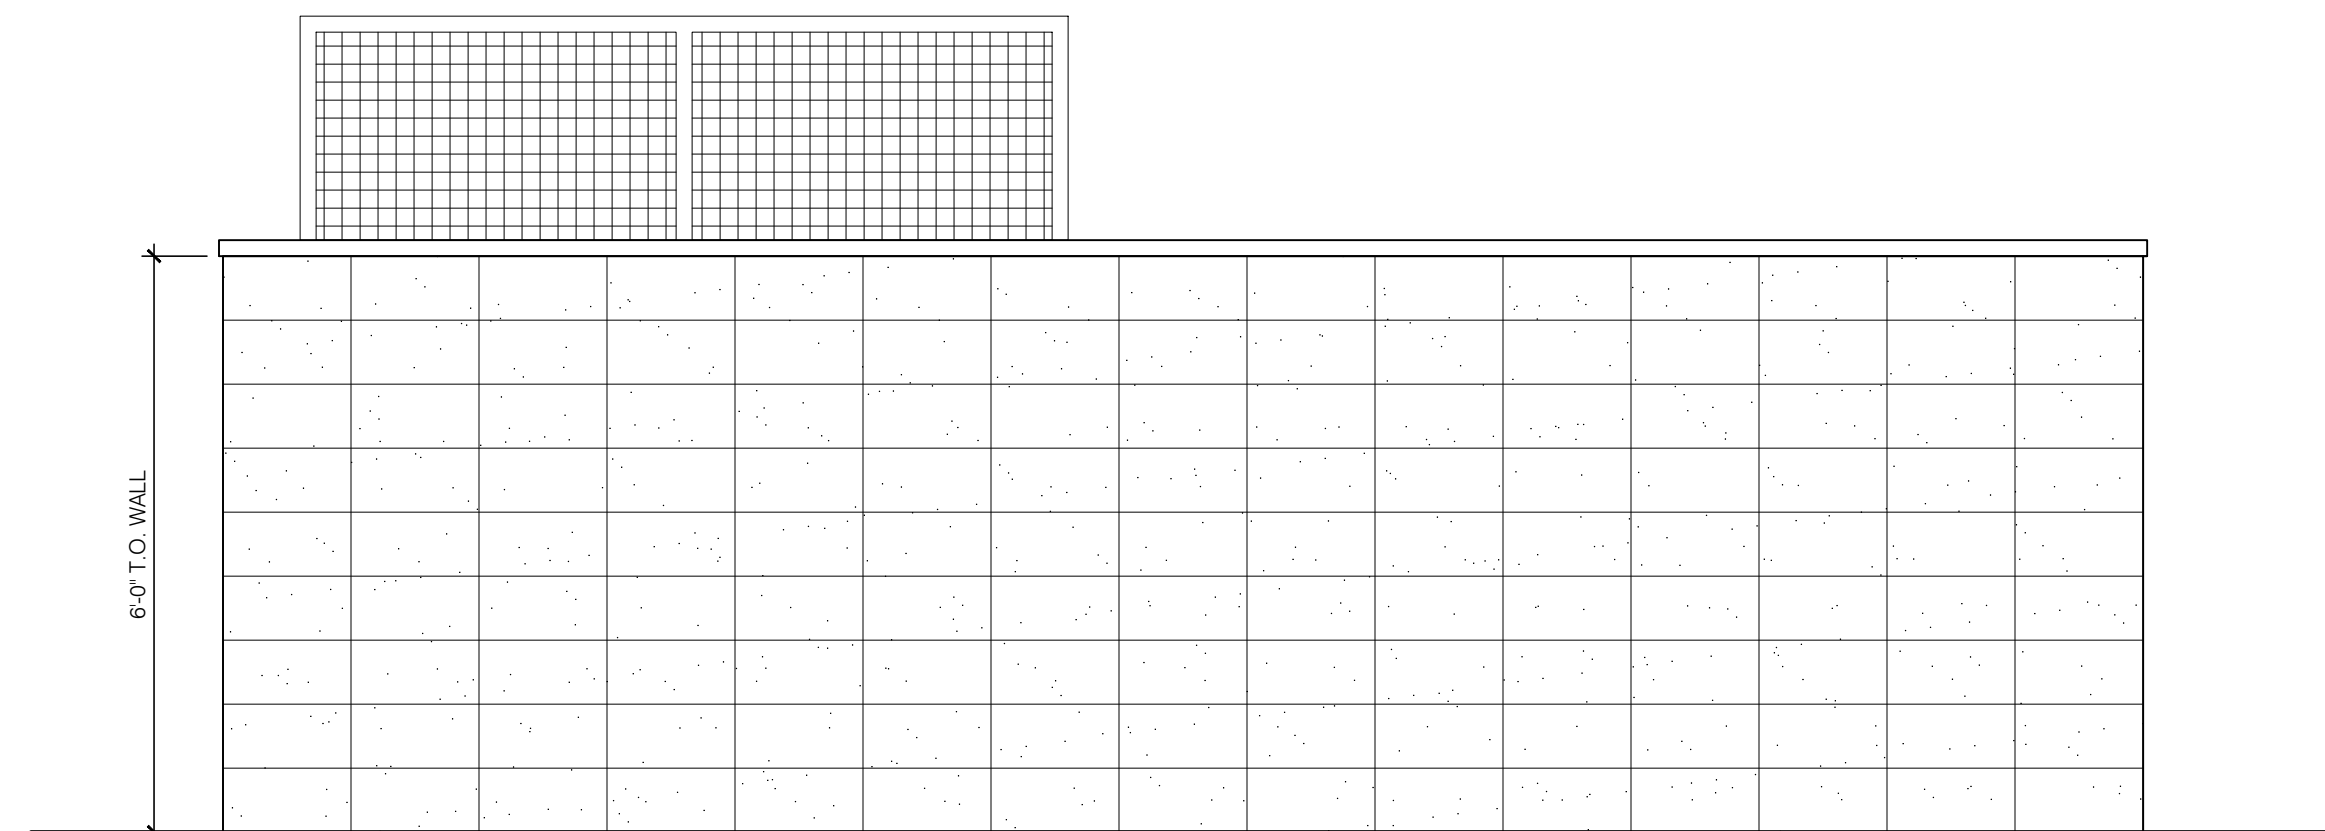


4 TRASH ENCLOSURE SIDE ELEVATION

SCALE: 1/2" = 1'-0"

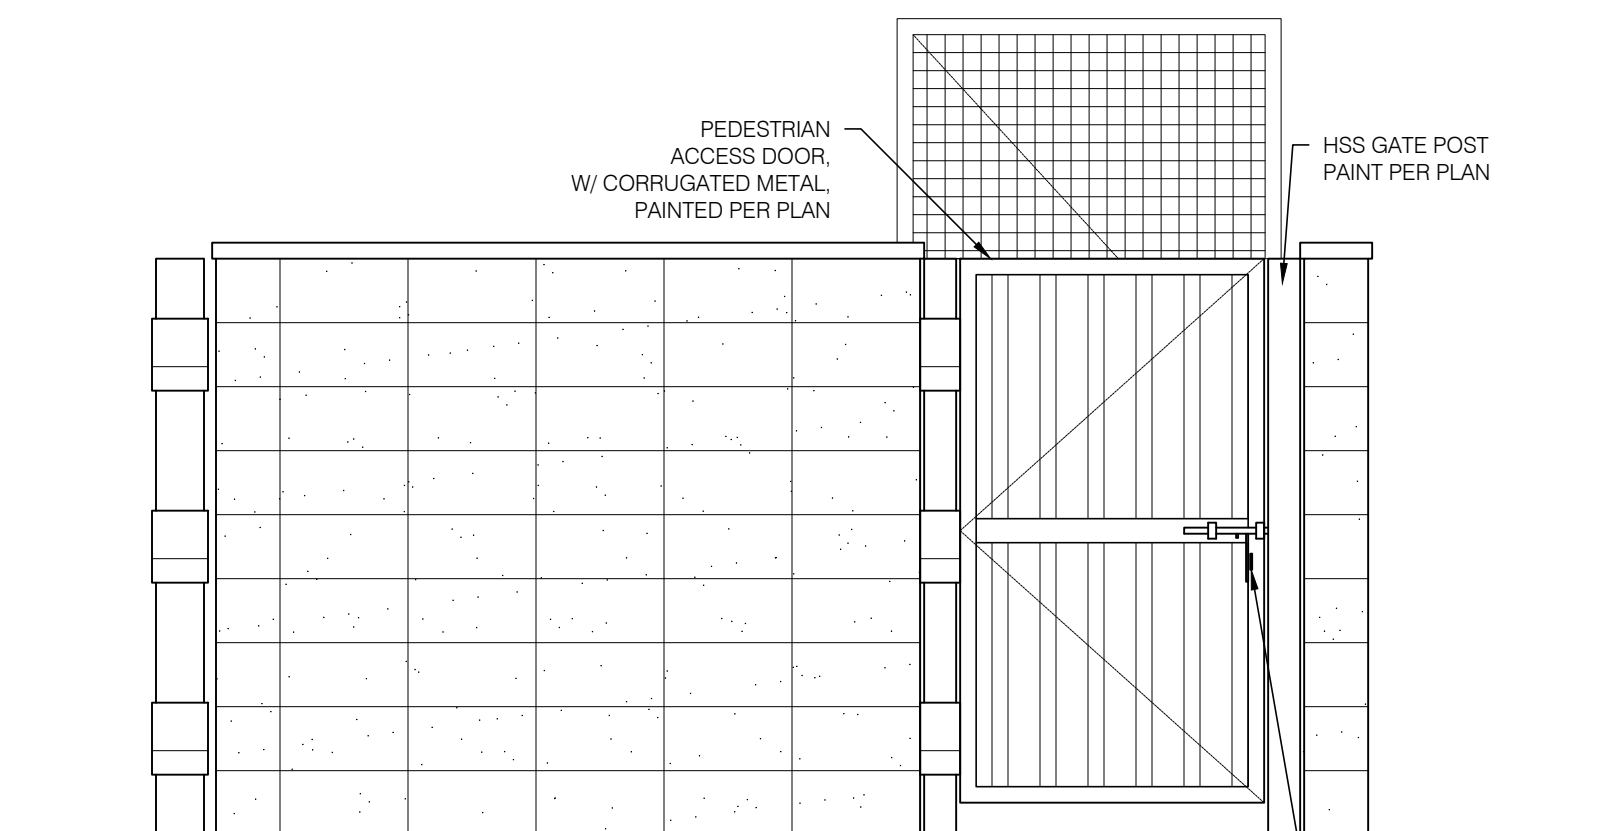

3 TRASH ENCLOSURE SIDE ELEVATION


SCALE: 1/2" = 1'-0"

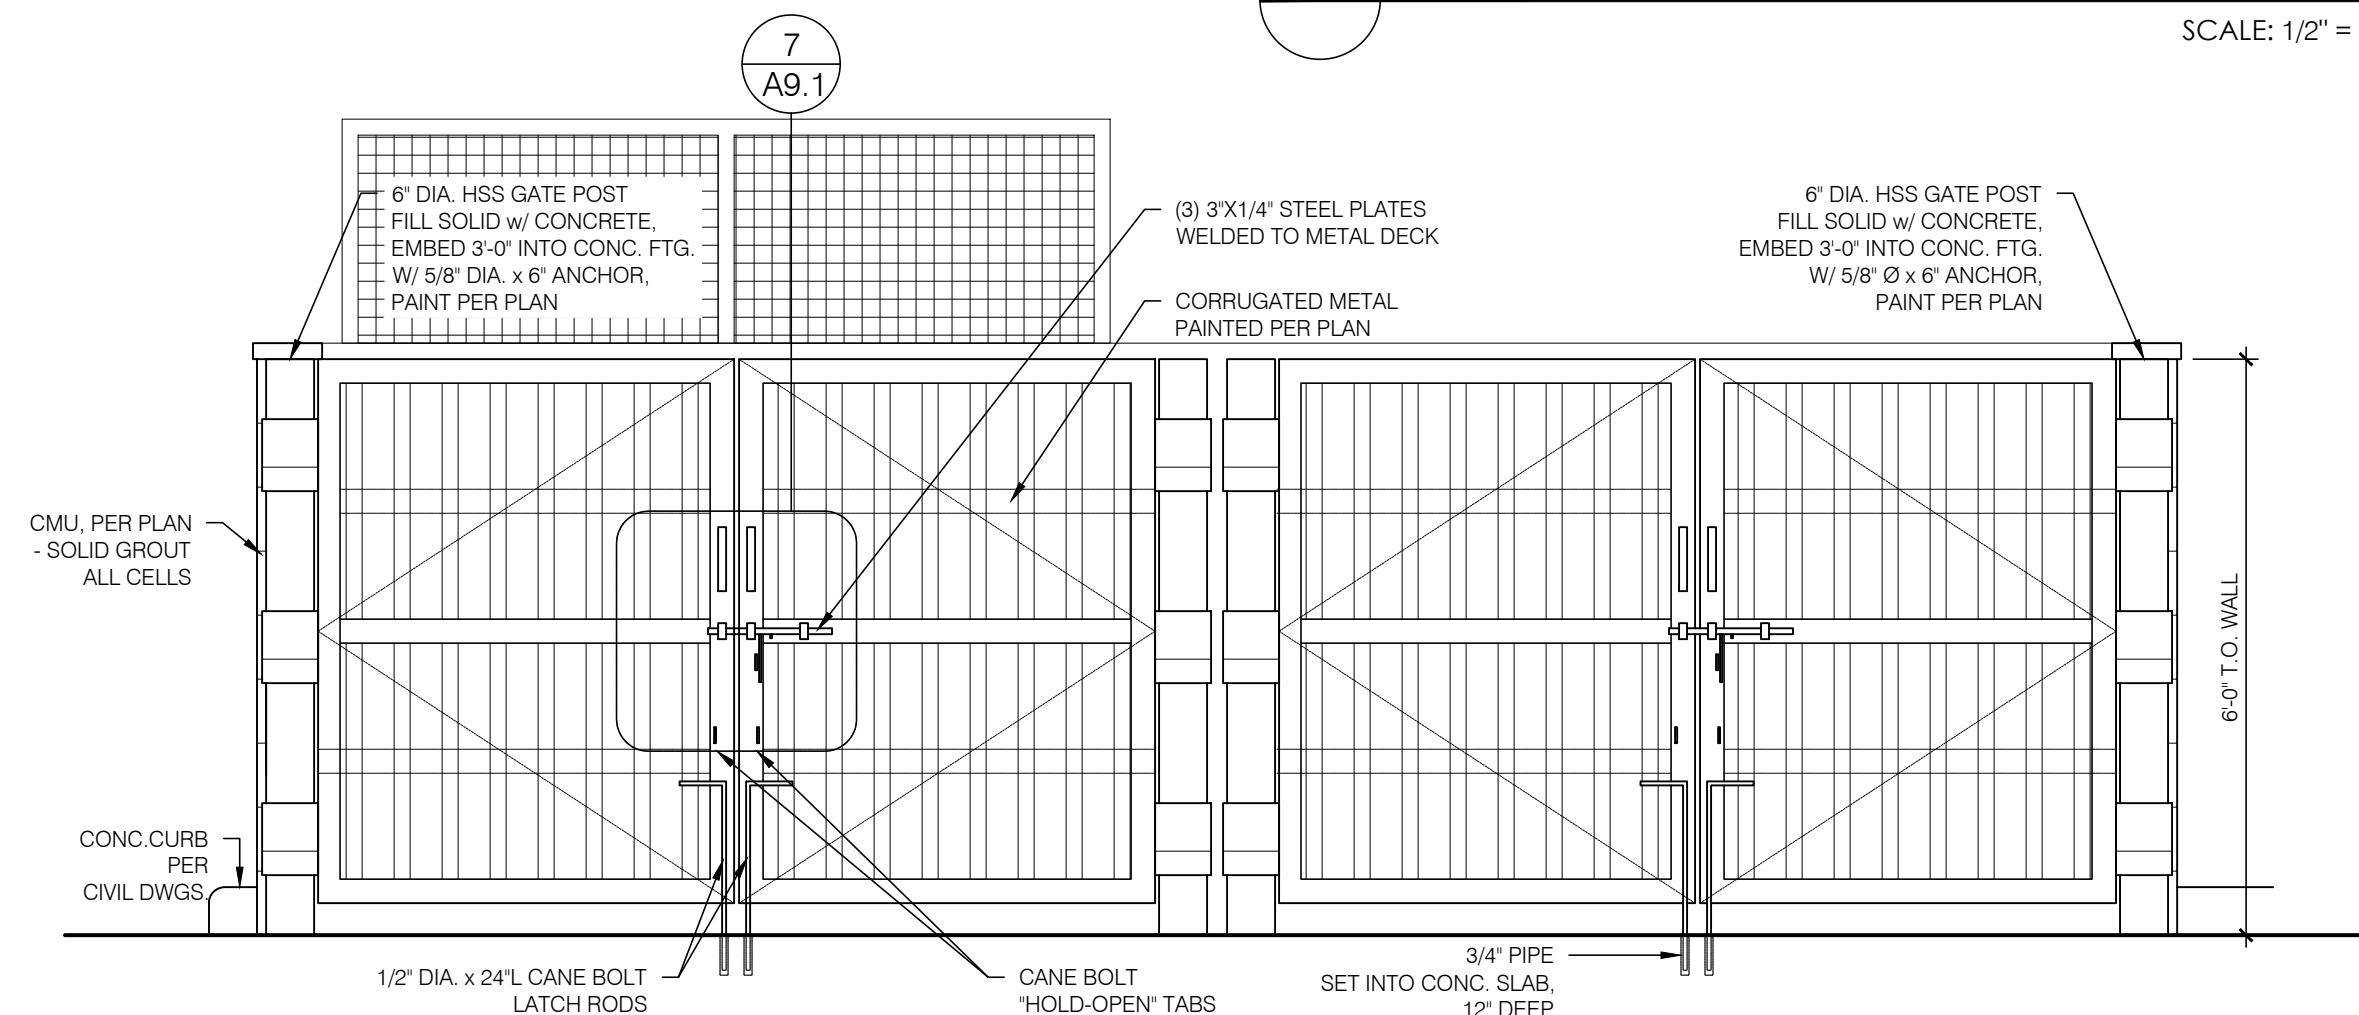

2 TRASH ENCLOSURE FRONT ELEVATION

SCALE: 1/2" = 1'-0"

TRASH ENCLOSURE MATERIALS				
ID	MATERIAL	MANUFACTURER	COLOR	NOTES
3	CMU BLOCK	WILLAMETTE-GRAYSTONE	CHARCOAL	SPLIT FACE, 8x16x8; 8x8x8 AS NECESSARY
	CMU CAP	WILLAMETTE-GRAYSTONE	CHARCOAL	12x16x2
PT-2	PAINT	SHERWIN-WILLIAMS	-	BLDG DB DARK GRAY, GATES BODY
PT-3	PAINT	SHERWIN-WILLIAMS	-	BLDG DB BLUE, GATE FRAMES & POSTS

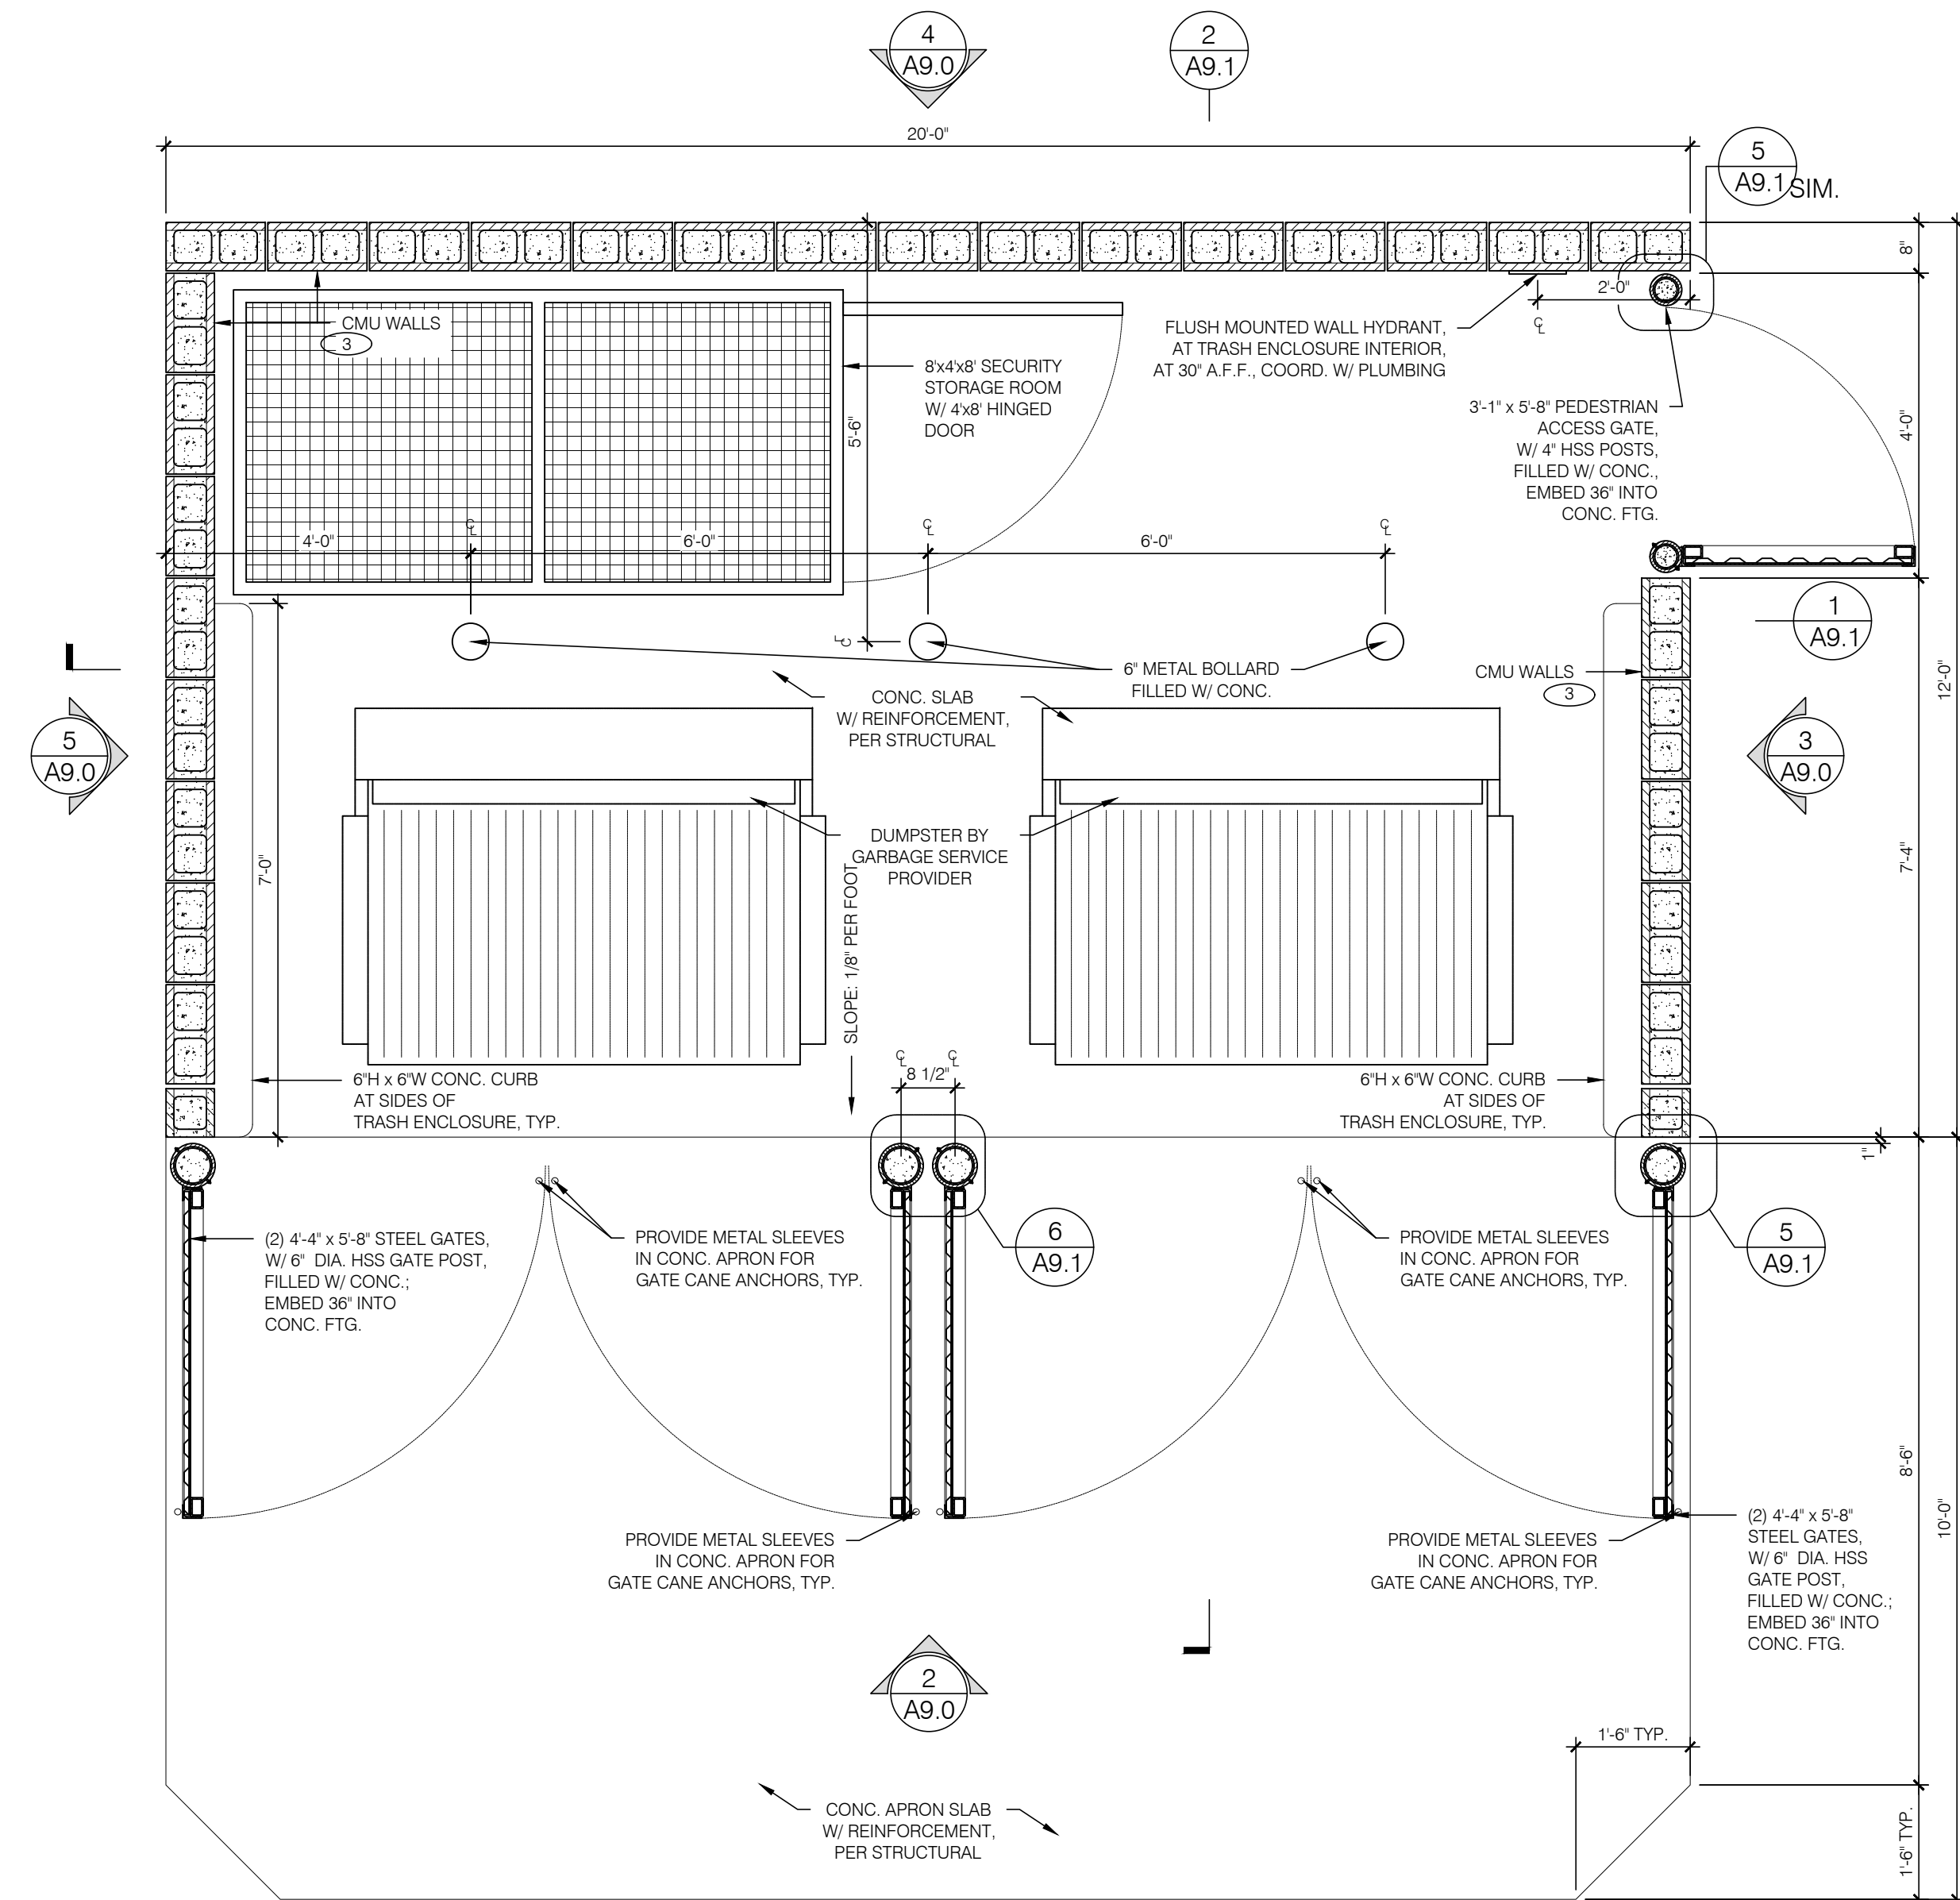

1 TRASH ENCLOSURE PLAN

SCALE: 1/2" = 1'-0"