




2 EAST ELEVATION - 4-SUITE OFFICE
 1/4" = 1'-0"



1 SOUTH ELEVATION - 4-SUITE OFFICE
 1/4" = 1'-0"

AFFINITY ENGINEERING
 1887 E. Belleview Avenue,
 Suite 1100
 Englewood, Colorado 80111
 Telephone: 303-228-2256
 info@Affinity-Engineering.com

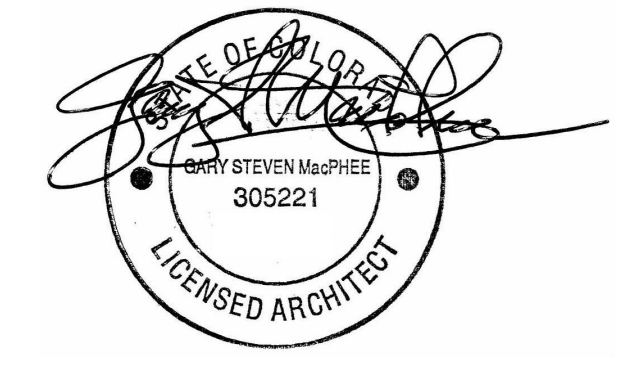

SHEET:
ELEVATIONS

JOB NO:
 18-223-HOTCHKISS

DATE:
 06.10.2019

PHASE:
 CD

JOHN HOTCHKISS
 COMMERCIAL OFFICE

2290, 2294 OLD
 RANCH RD
 COLORADO SPRINGS

DRAWN BY:
 RLK


A4.2



2 WEST ELEVATION - 4-SUITE OFFICE
1/4" = 1'-0"



1 NORTH ELEVATION - 4-SUITE OFFICE
1/4" = 1'-0"

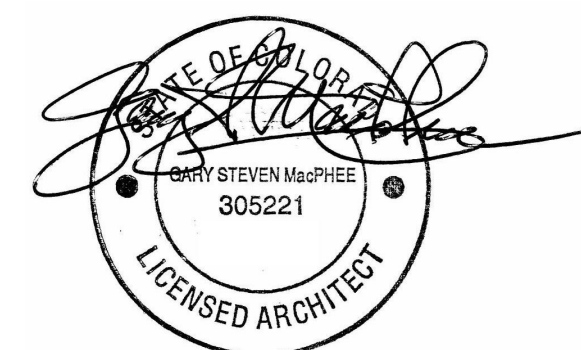

SHEET:
ELEVATIONS

JOB NO:
18-223-HOTCHKISS

DATE:
06.10.2019


PHASE:
CD

JOHN HOTCHKISS
COMMERCIAL OFFICE


DRAWN BY:
RLK

2290, 2294 OLD
RANCH RD
COLORADO SPRINGS


A4.3

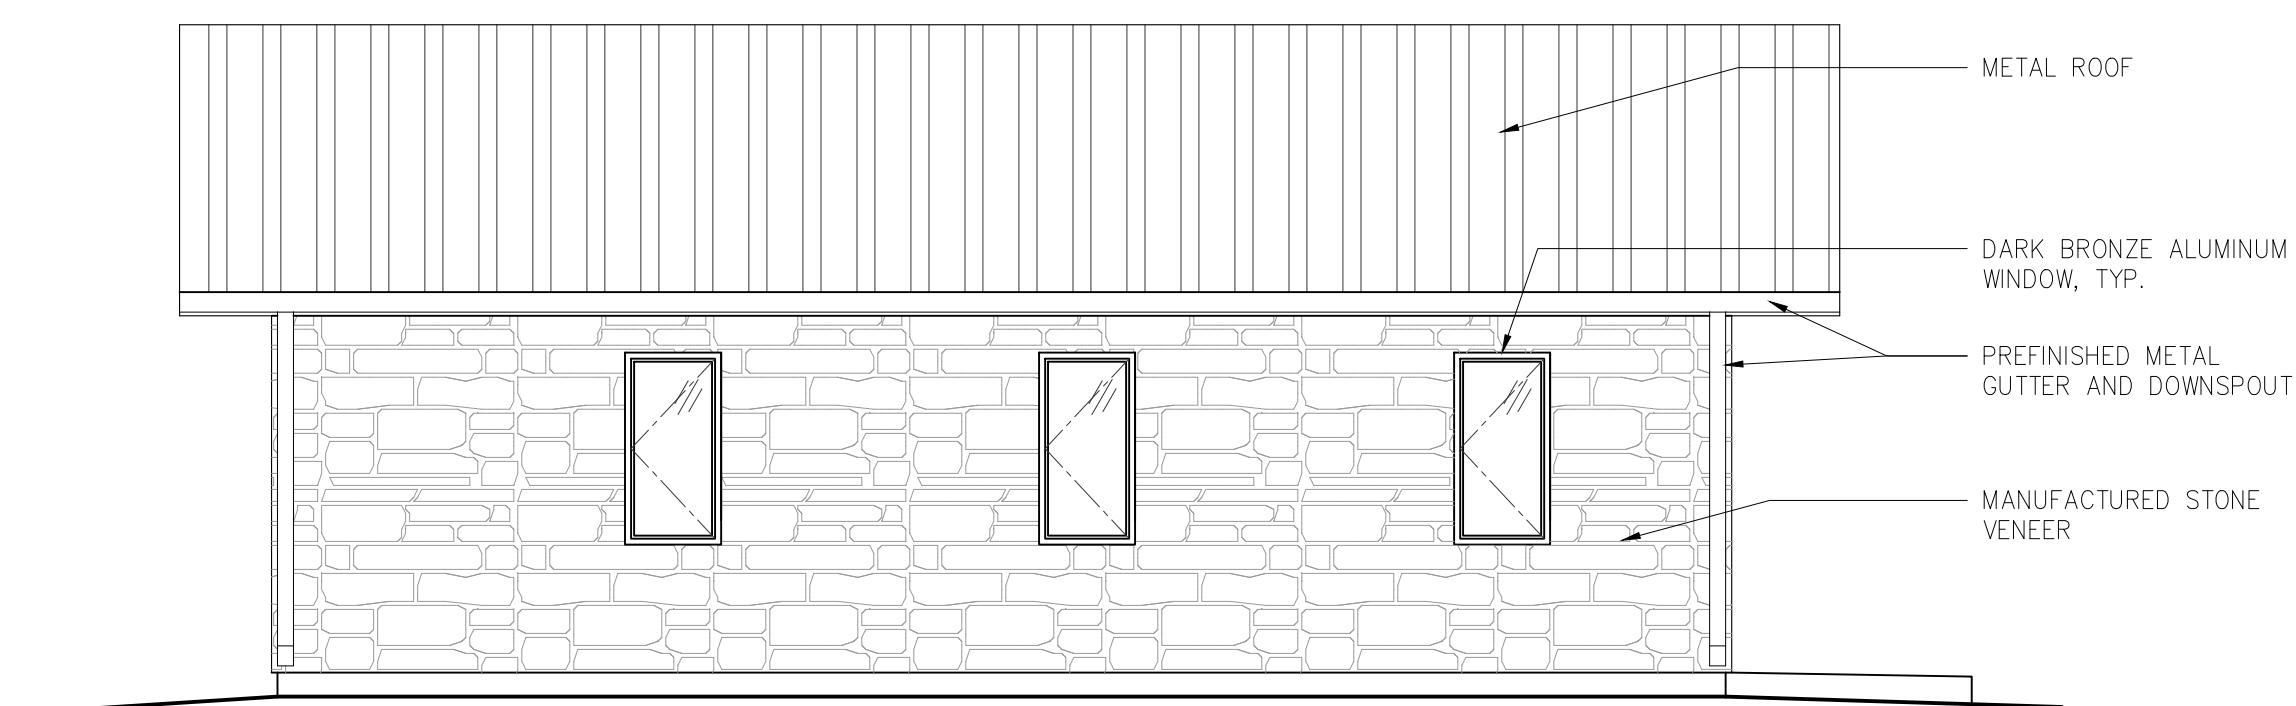


4 WEST ELEVATION
1/4" = 1'-0"

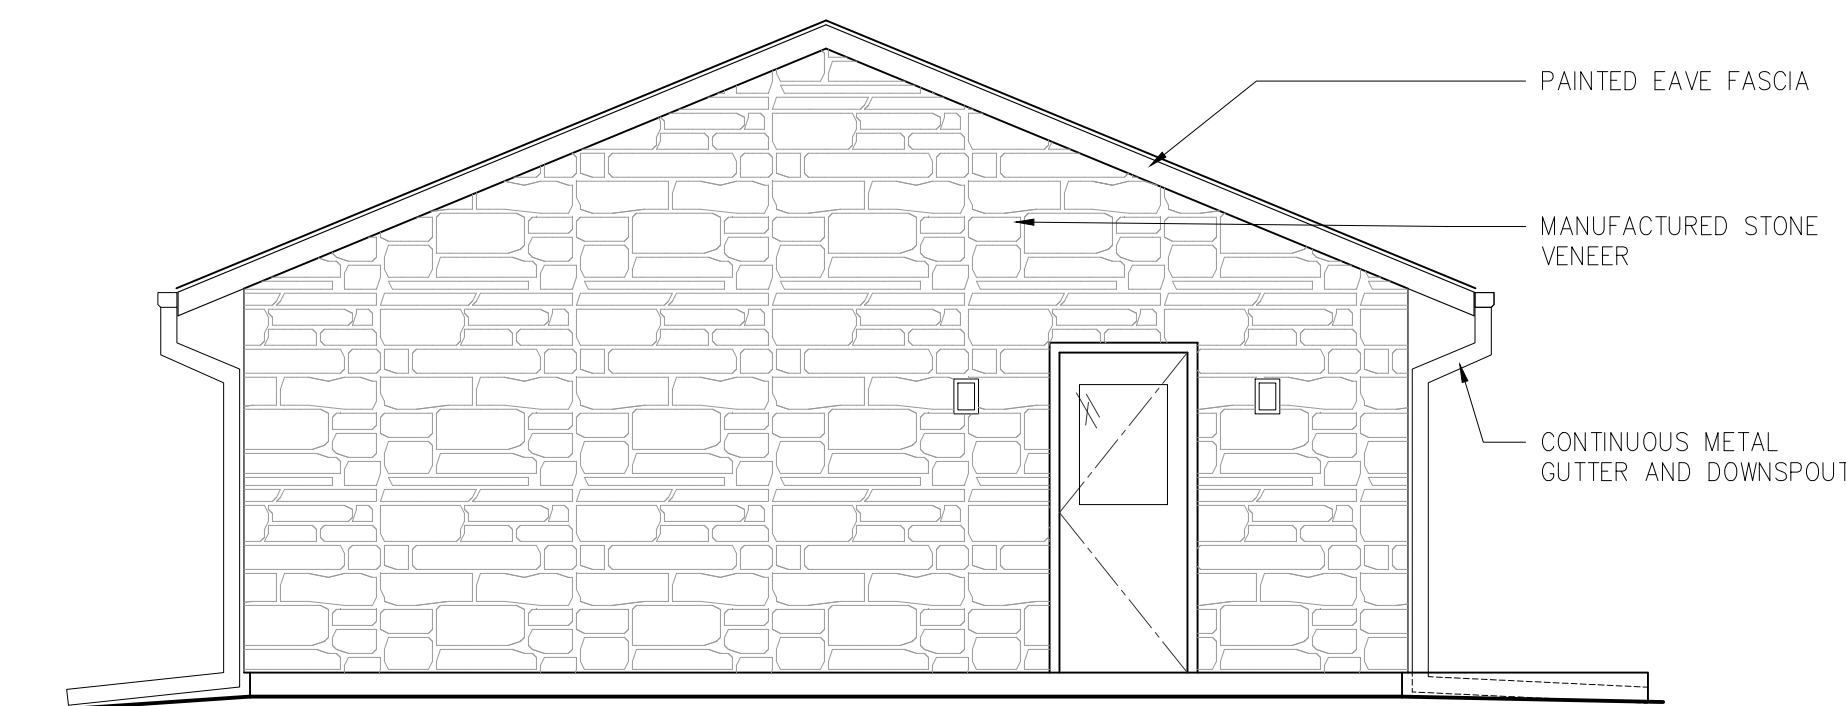


3 NORTH ELEVATION
1/4" = 1'-0"

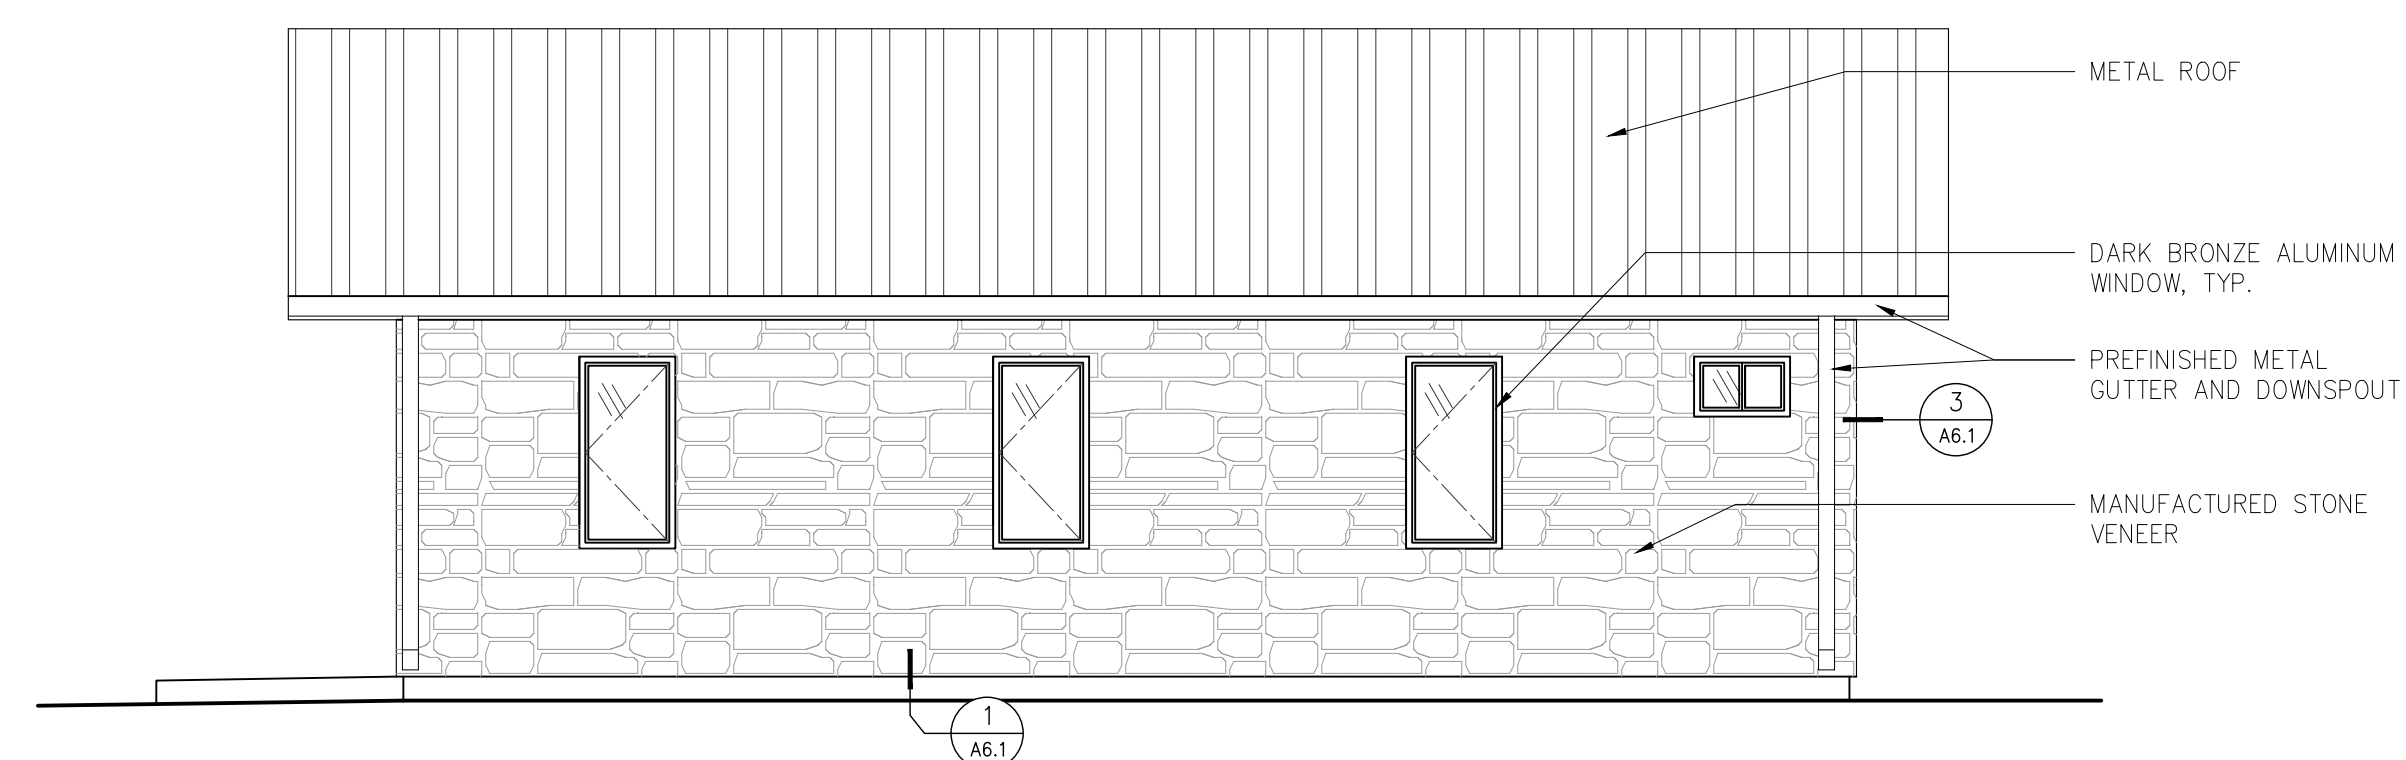

2 EAST ELEVATION - STUDIO OFFICE
1/4" = 1'-0"

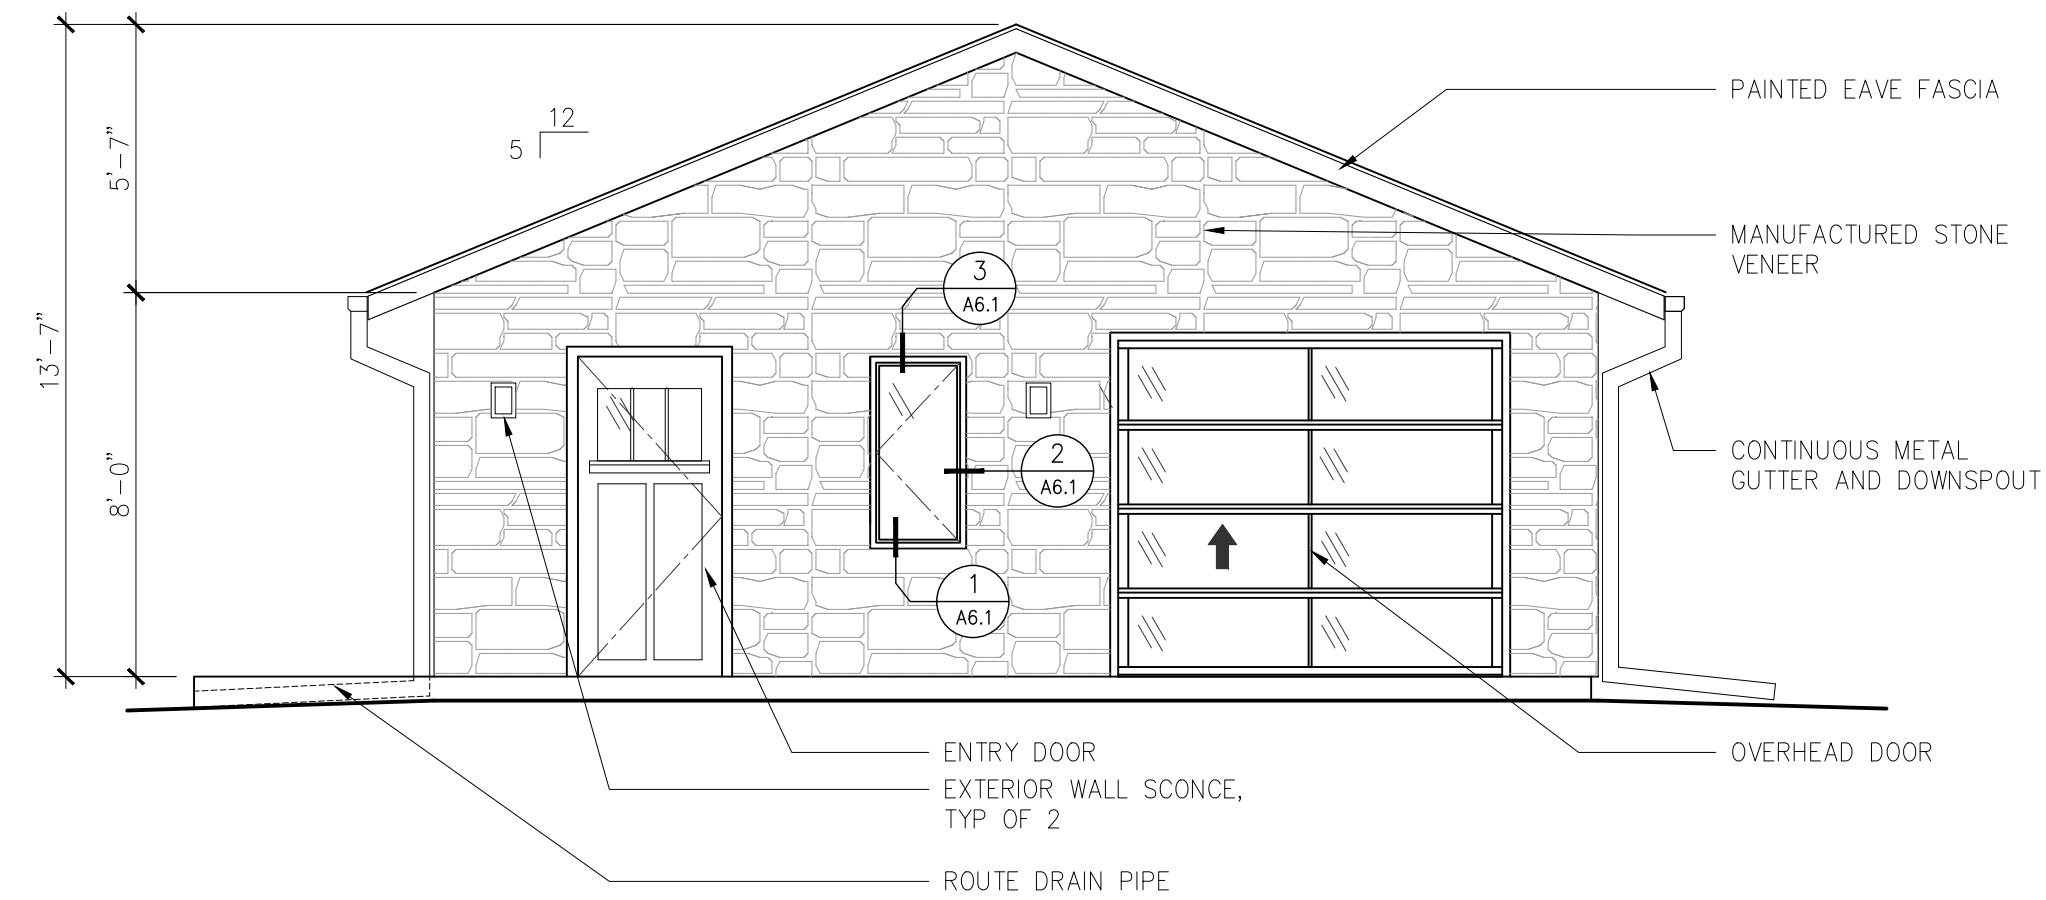

1 SOUTH ELEVATION - STUDIO OFFICE
1/4" = 1'-0"

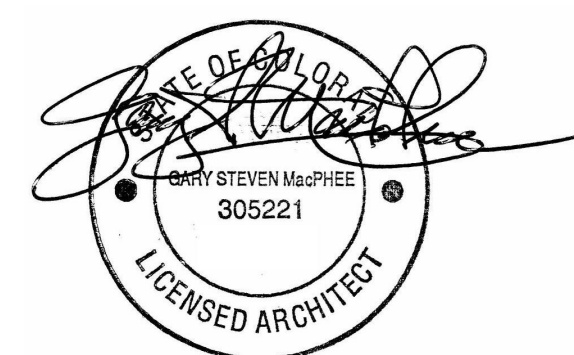

SHEET:
ELEVATIONS

JOB NO:
18-223-HOTCHKISS

PHASE:
CD

DRAWN BY:
RLK

DATE:
06.10.2019

JOHN HOTCHKISS
COMMERCIAL OFFICE

2290, 2294 OLD
RANCH RD
COLORADO SPRINGS

A4.1