
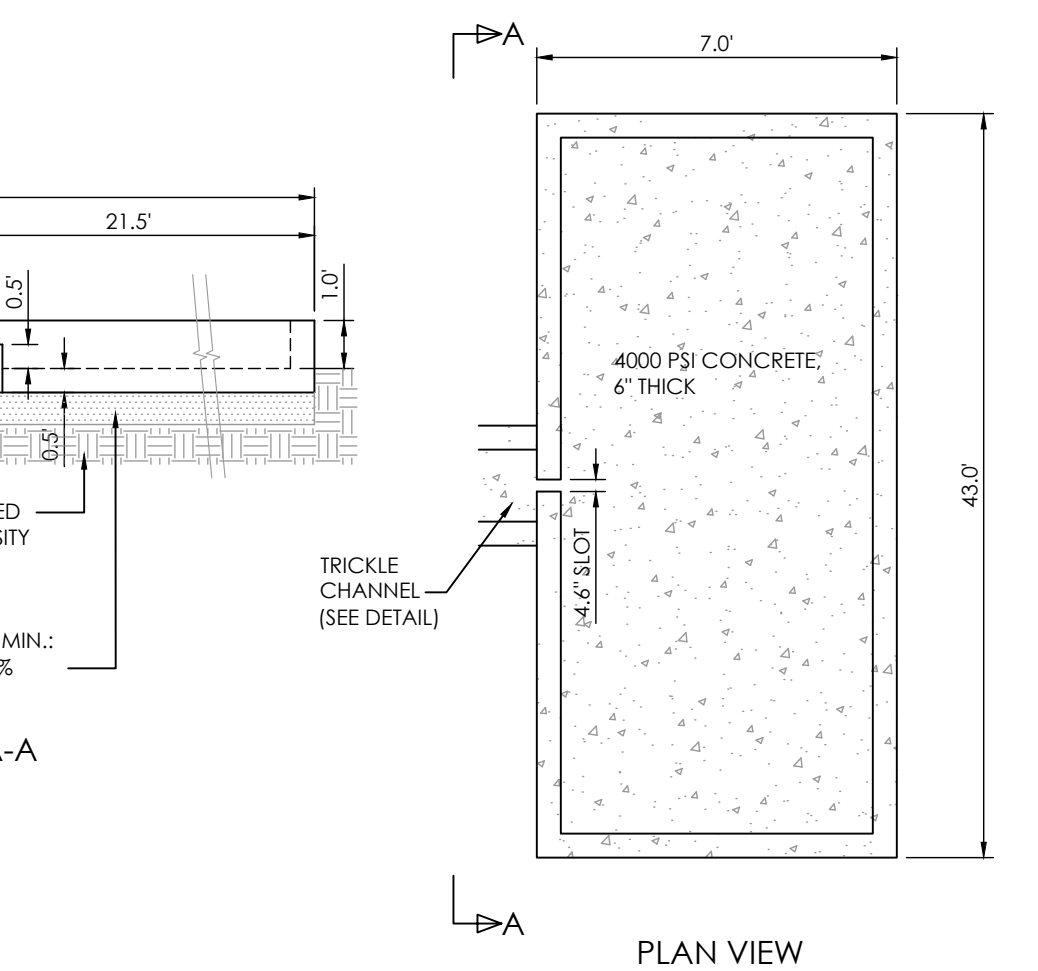
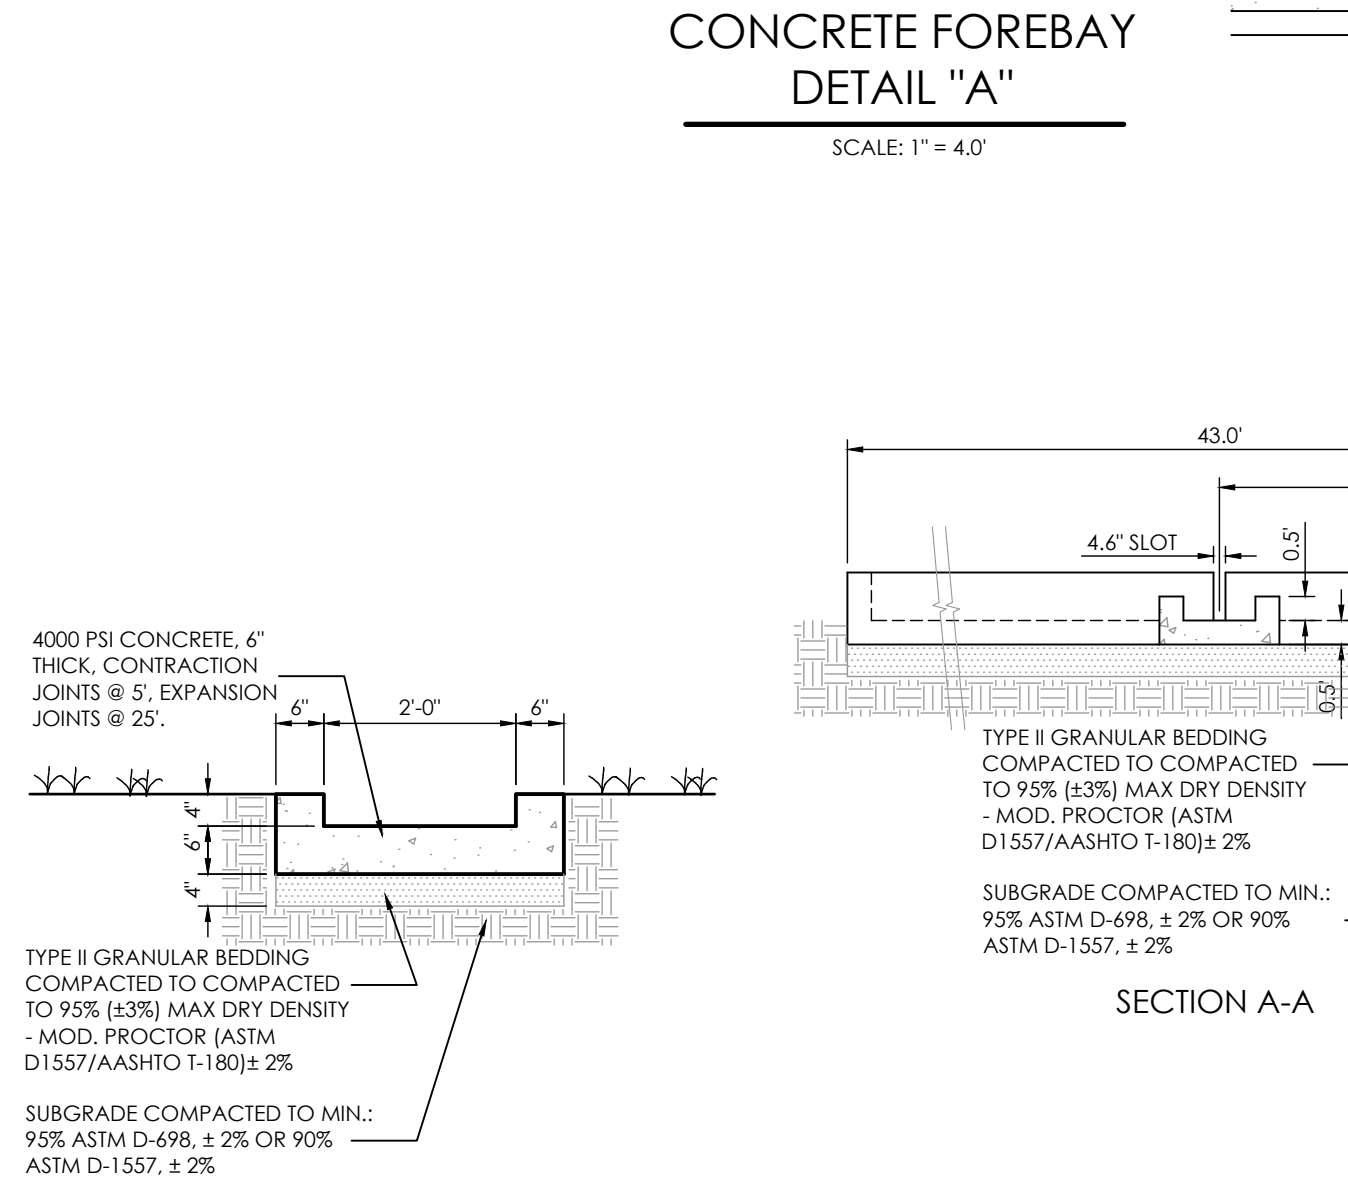
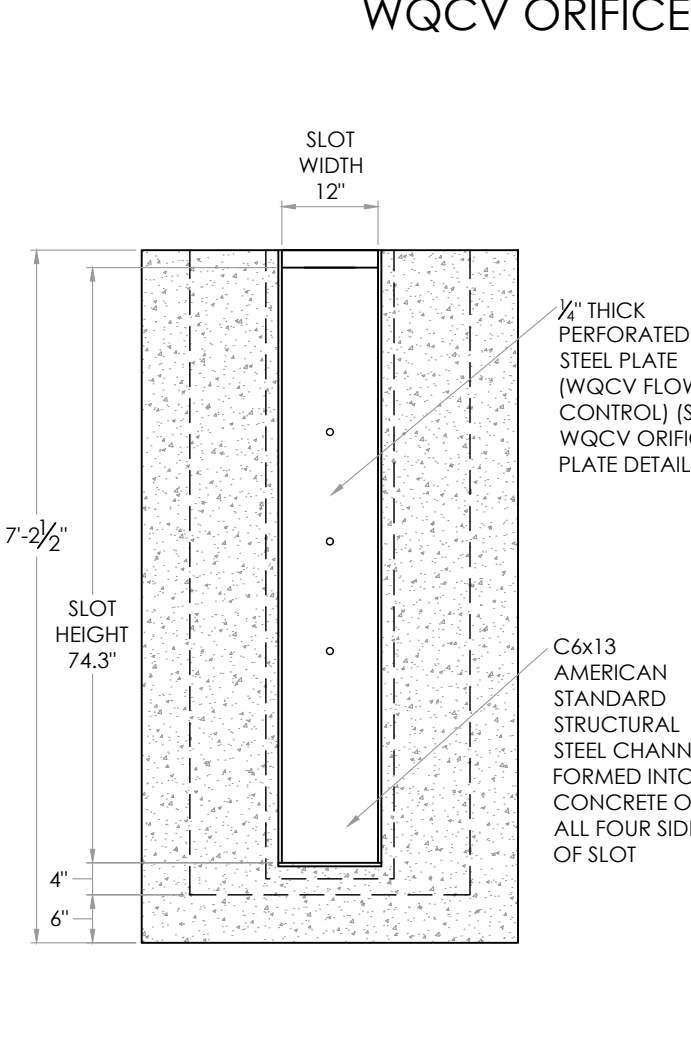
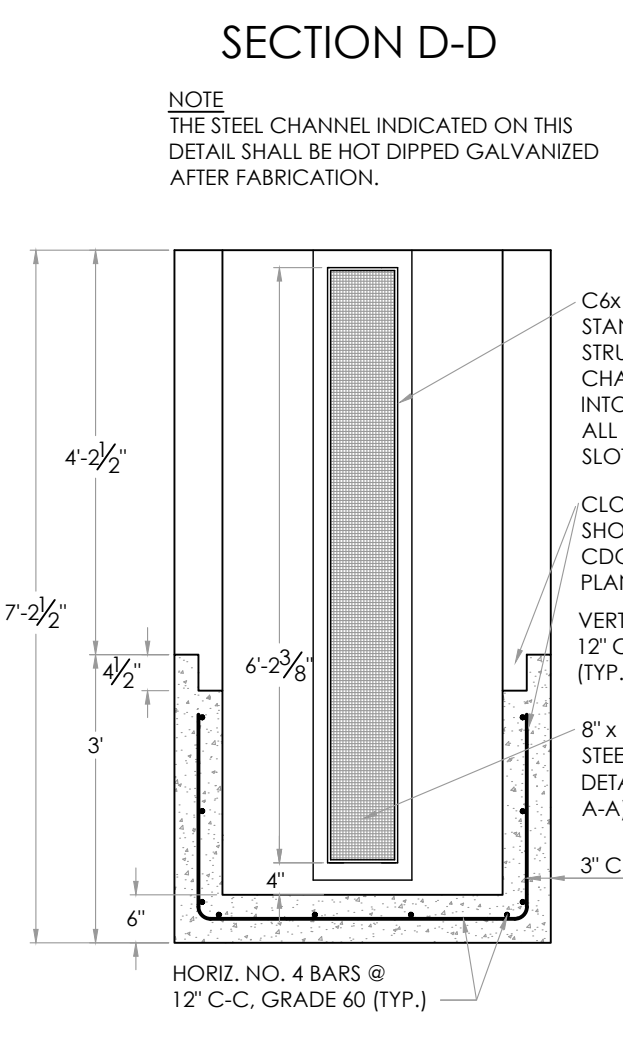
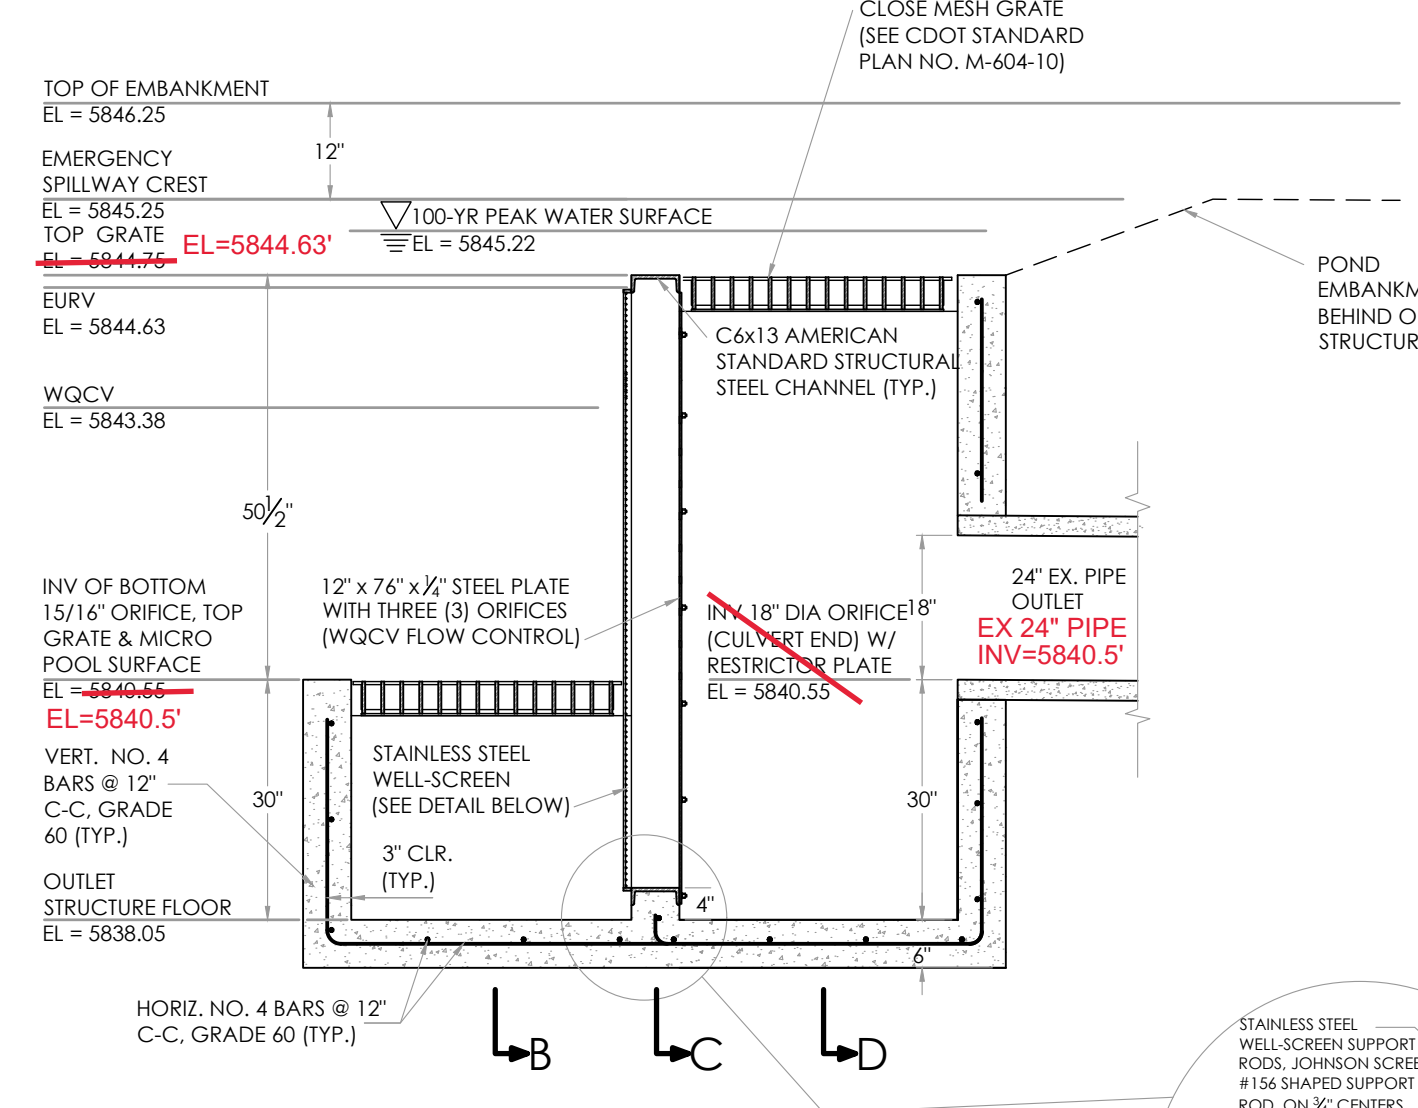
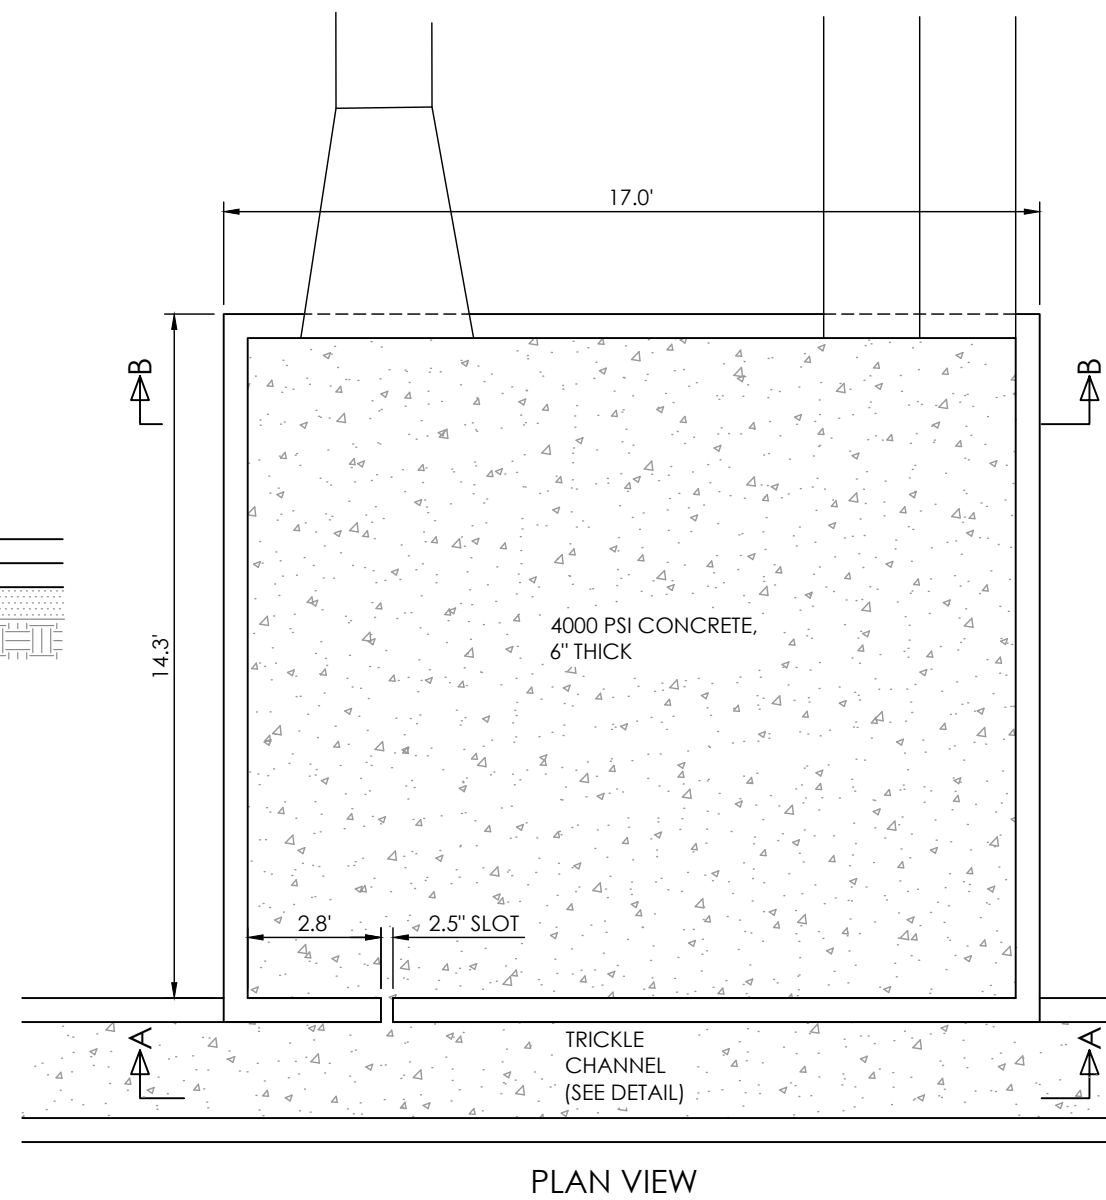
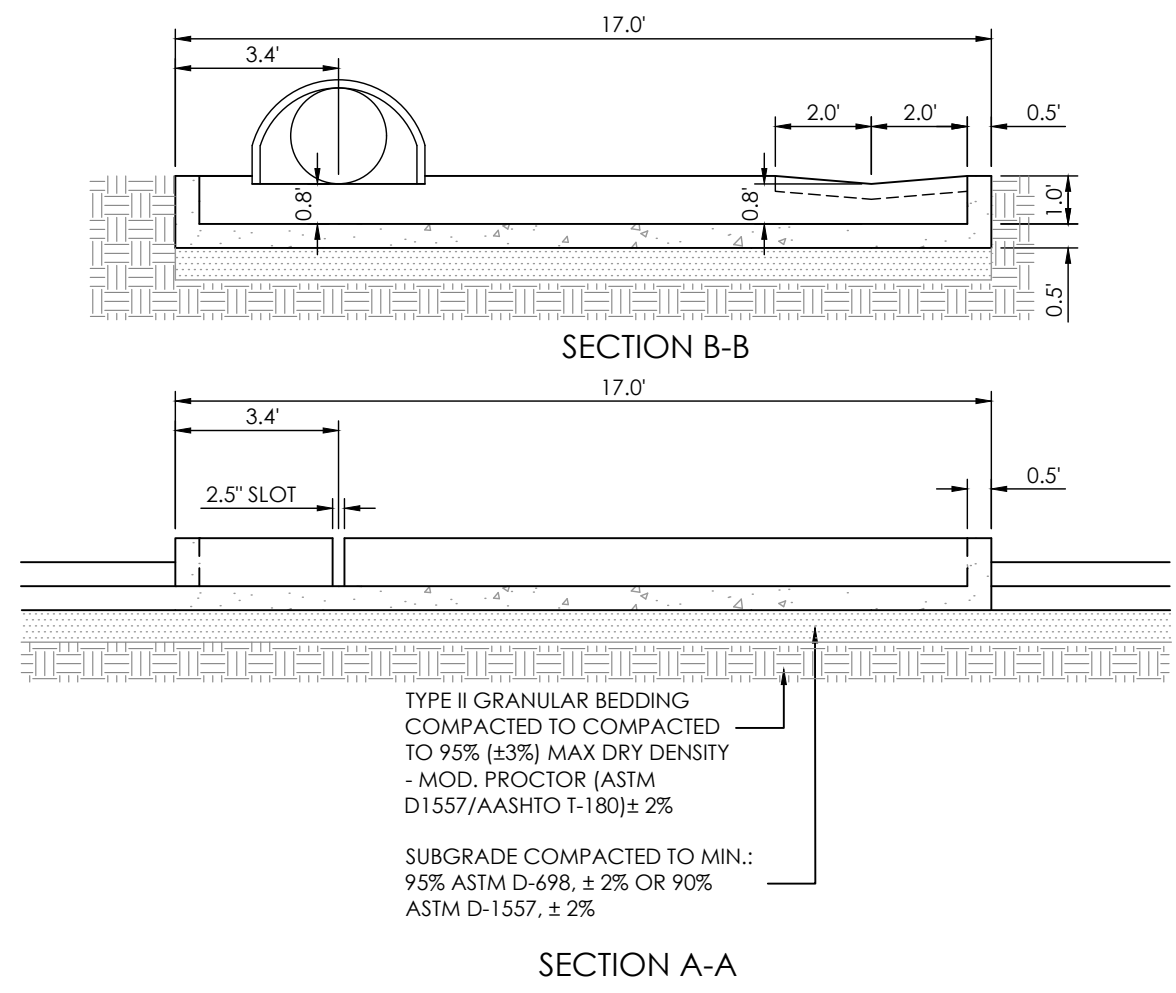
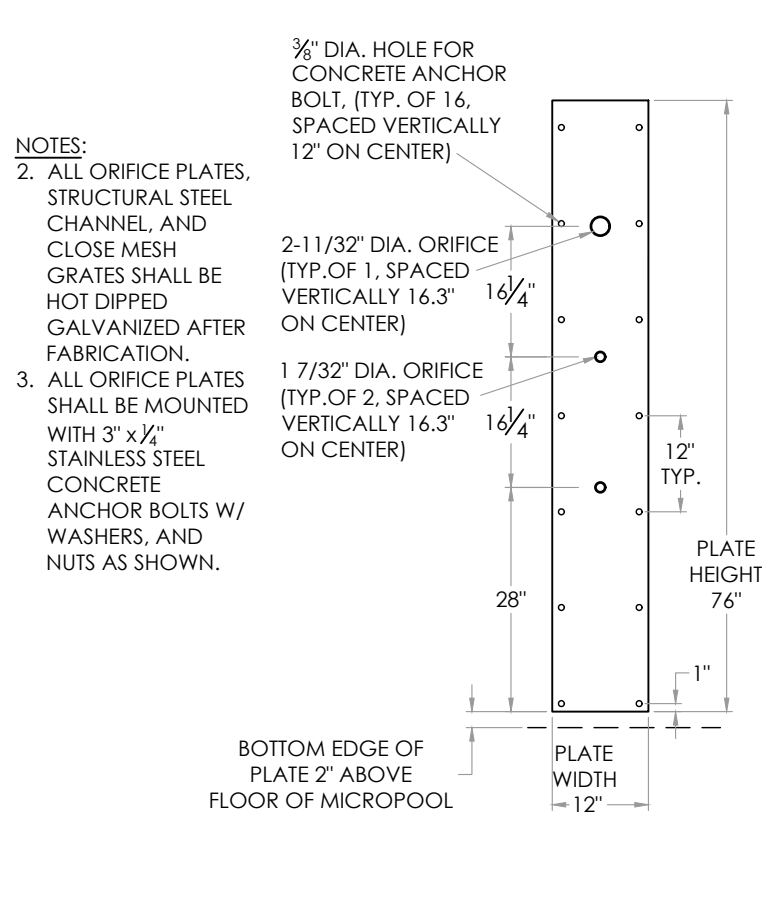
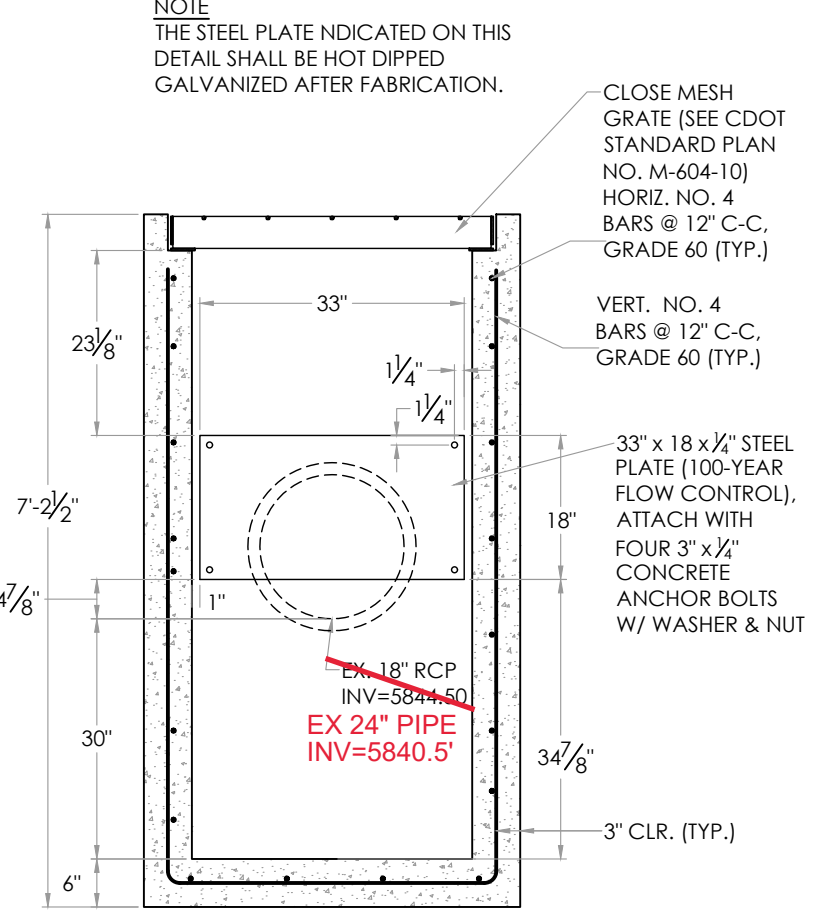
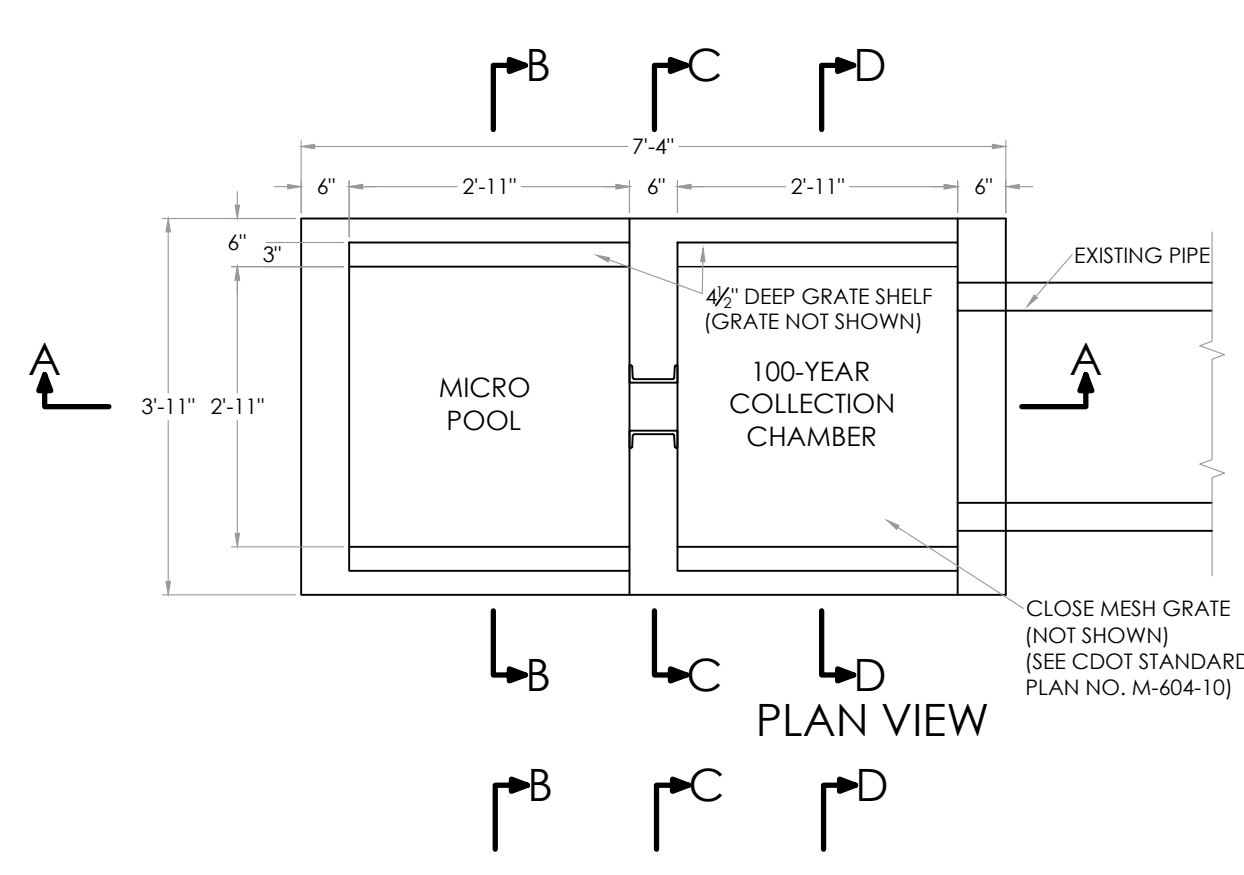
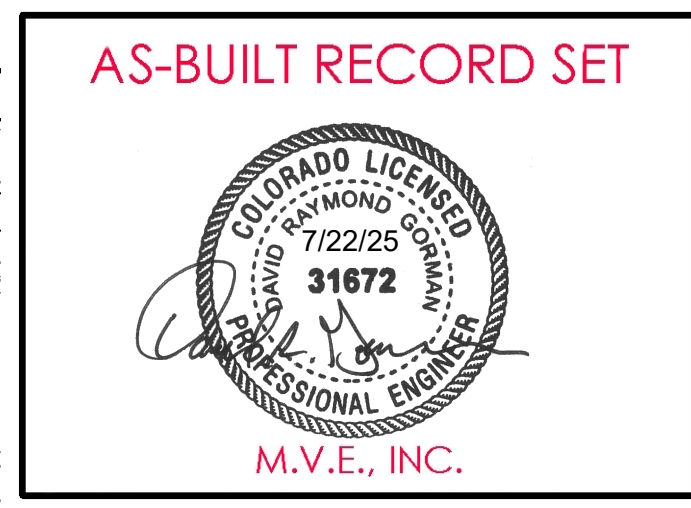
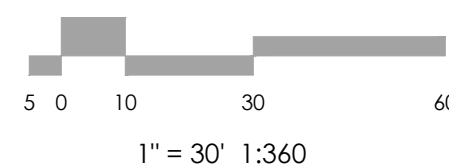


BENCHMARK
BOUNDARY BEARINGS AND DISTANCES SHOWN
ON THIS MAP ARE RELATIVE TO THE NORTH LINE
OF BRADLEY ROAD, ASSUMED TO BEAR
N89°57'54"W.
ELEVATIONS SHOWN ARE RELATIVE TO THE CITY
OF COLORADO SPRINGS CONTROL NETWORK
(FIMS DATUM)

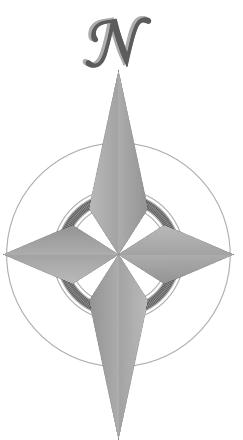

EXTENDED DETENTION BASIN OUTLET STRUCTURE DETAILS

CONCRETE TRICKLE CHANNEL DETAIL

CONCRETE FOREBAY DETAIL "B"



DESIGNED BY
DRAWN BY
CHECKED BY
AS-BUILT BY
CHECKED BY

BRADLEY STORAGE DEVELOPMENT PLAN

GRADING & EROSION CONTROL DETENTION POND DET.

C1.3 MVE PROJECT 61071
-CON-GP2

AUGUST 11, 2017
SHEET 7 OF 19

EN 12/20/17