
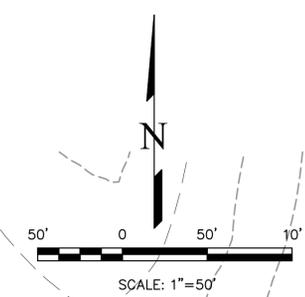


MVEA YODER SUBSTATION

EL PASO COUNTY

SITE PLAN

SEPTEMBER 2018

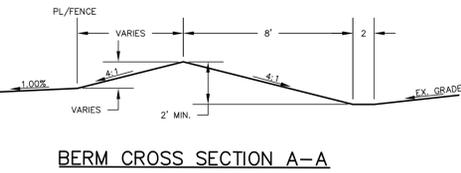

LEGEND

EXISTING CONTOURS - MINOR	---	6132
EXISTING CONTOURS - MAJOR	---	6130
PROPOSED CONTOURS - MINOR	---	6132
PROPOSED CONTOURS - MAJOR	---	6130
LIMITS OF CONSTRUCTION	---	---
EXISTING FINISHED GROUND	---	EX-FG
PROPOSED FINISHED GROUND	---	FG
PROPOSED FLOWLINE	---	FL
LOW POINT	---	LP
HIGH POINT	---	HP
PROPOSED	---	PR
EXISTING	---	EX
GRADE & DIRECTION	---	2.2%

YODER ROAD
(60' R.O.W.)


TRACT L
OWNER MARK J KNEIS

TRACT L
OWNER MARK J KNEIS

TRACT M
OWNER MVEA

UNPLATTED
TRACT B
REC. NO. 208900014
OWNERS MARVIN SCHOBEL/
RANDALYNE BALLE-MASON

UNPLATTED
NW 1/4 NW 1/4
SEC 10, T14S, R61W
OWNERS AMY DIANE SMITH

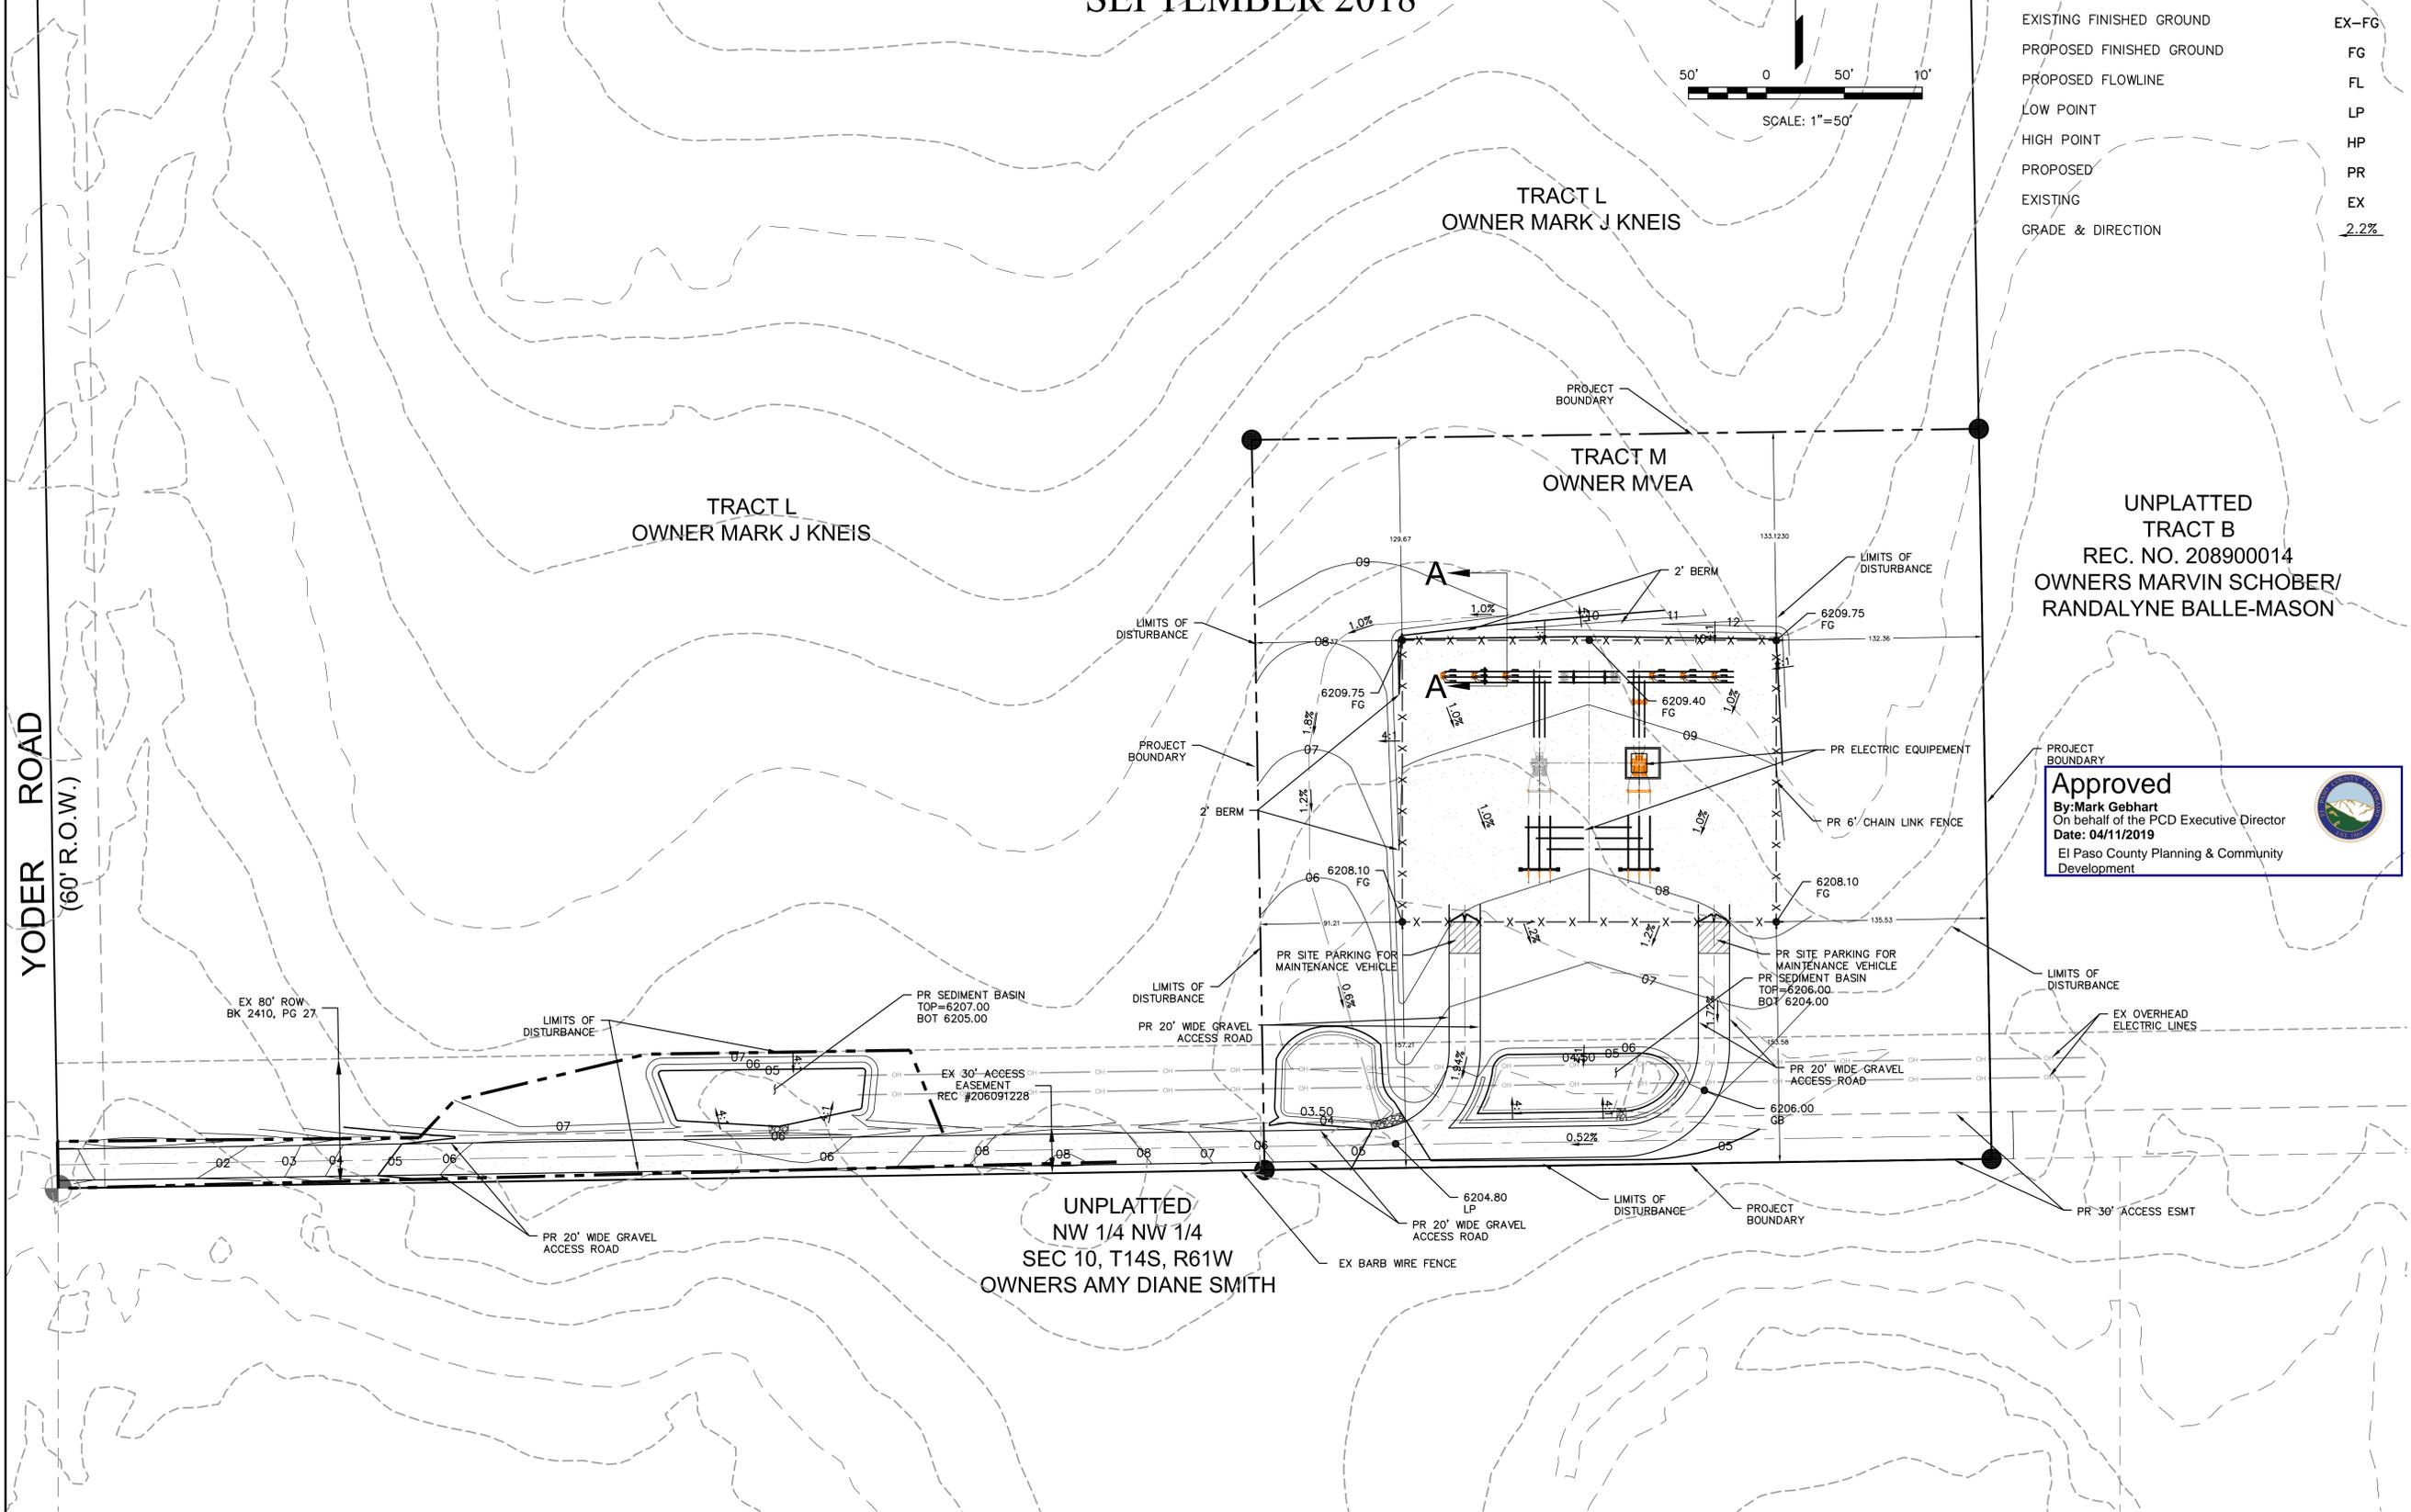

Approved
By: Mark Gebhart
On behalf of the PCD Executive Director
Date: 04/11/2019
El Paso County Planning & Community
Development

REVISIONS	NO.	DESCRIPTION	DATE
UNTIL SUCH TIME AS THESE DRAWINGS ARE APPROVED FOR THE PROJECT BY THE REVIEWING AGENCIES, TERRA NOVA ENGINEERING, INC. APPROVES THEIR USE ONLY FOR THE PROJECT AND ONLY FOR THE PURPOSES OF WRITTEN AUTHORIZATION.			

PREPARED FOR:
MVEA
ATTN: DAVID WALDNER
11140 E. WOODMAN RD.
PEYTON, CO 80931
719-495-2283

721 S. 2900 STREET
COLORADO SPRINGS, CO 80904
OFFICE: 719-635-6422
FAX: 719-635-6426
www.tnengine.com

MVEA YODER SUBSTATION
SITE PLAN

DESIGNED BY QNA
DRAWN BY QNA
CHECKED BY
H-SCALE 1"=50'
V-SCALE NA
JOB NO. 1802.00
DATE ISSUED 9/18/18
SHEET NO. 1 OF 1