



Top of Parapet 6906.7

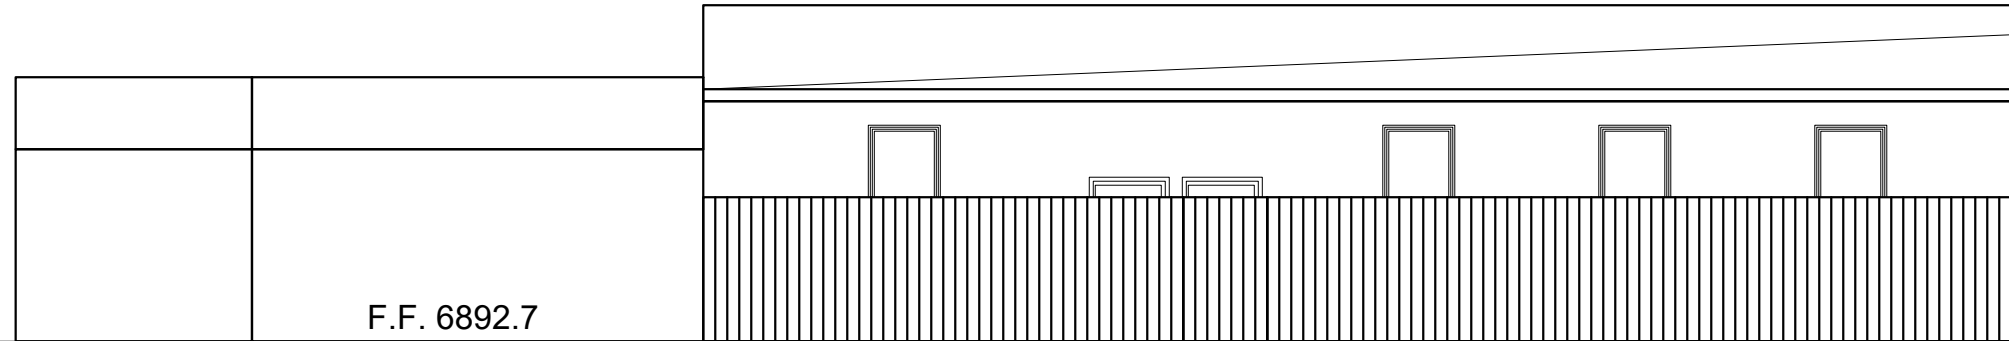

EAST ELEVATION

SCALE: 1/8" = 1' - 0"

Top of Parapet 6906.7

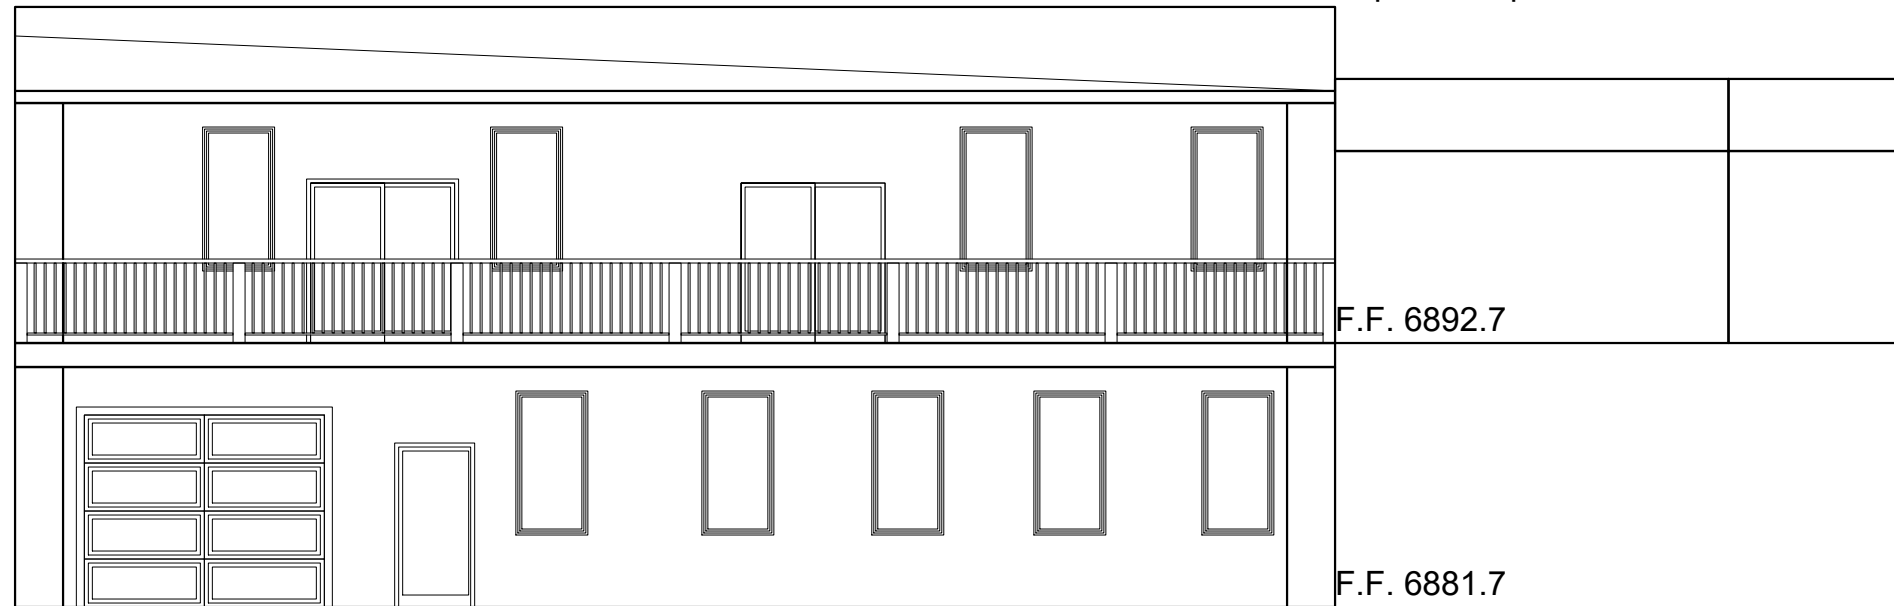

WEST ELEVATION

SCALE: 1/8" = 1' - 0"



CROSSROADS CHAPEL
840 NORTH GATE BLVD
COLORADO SPRINGS, CO

UPDATED: 5 OCT 2020