


EXISTING ELEVATION KEYNOTES

- 1 (E) AT&T ANTENNAS MOUNTED TO (E) LATTICE TOWER.
- 1A (E) (2) AT&T 4'-0" MICROWAVE ANTENNAS MOUNTED TO LATTICE TOWER TO COLORADO SPRINGS SOUTH.
- 2 (E) LATTICE TOWER.
- 3 (E) OTHER CARRIER ANTENNAS MOUNTED TO (E) LATTICE TOWER.
- 4 (E) CHAIN LINK FENCE.
- 5 (E) OTHER CARRIER OUTDOOR EQUIPMENT AREA.
- 6 (E) OTHER CARRIER EQUIPMENT SHELTER, BEYOND.
- 7 (E) AT&T EQUIPMENT AREA, BEYOND.
- 8 (E) CABLE BRIDGE.
- 9 (E) (2) RUNS OF EW-90 WAVEGUIDE CABLES TO BE REUSED.

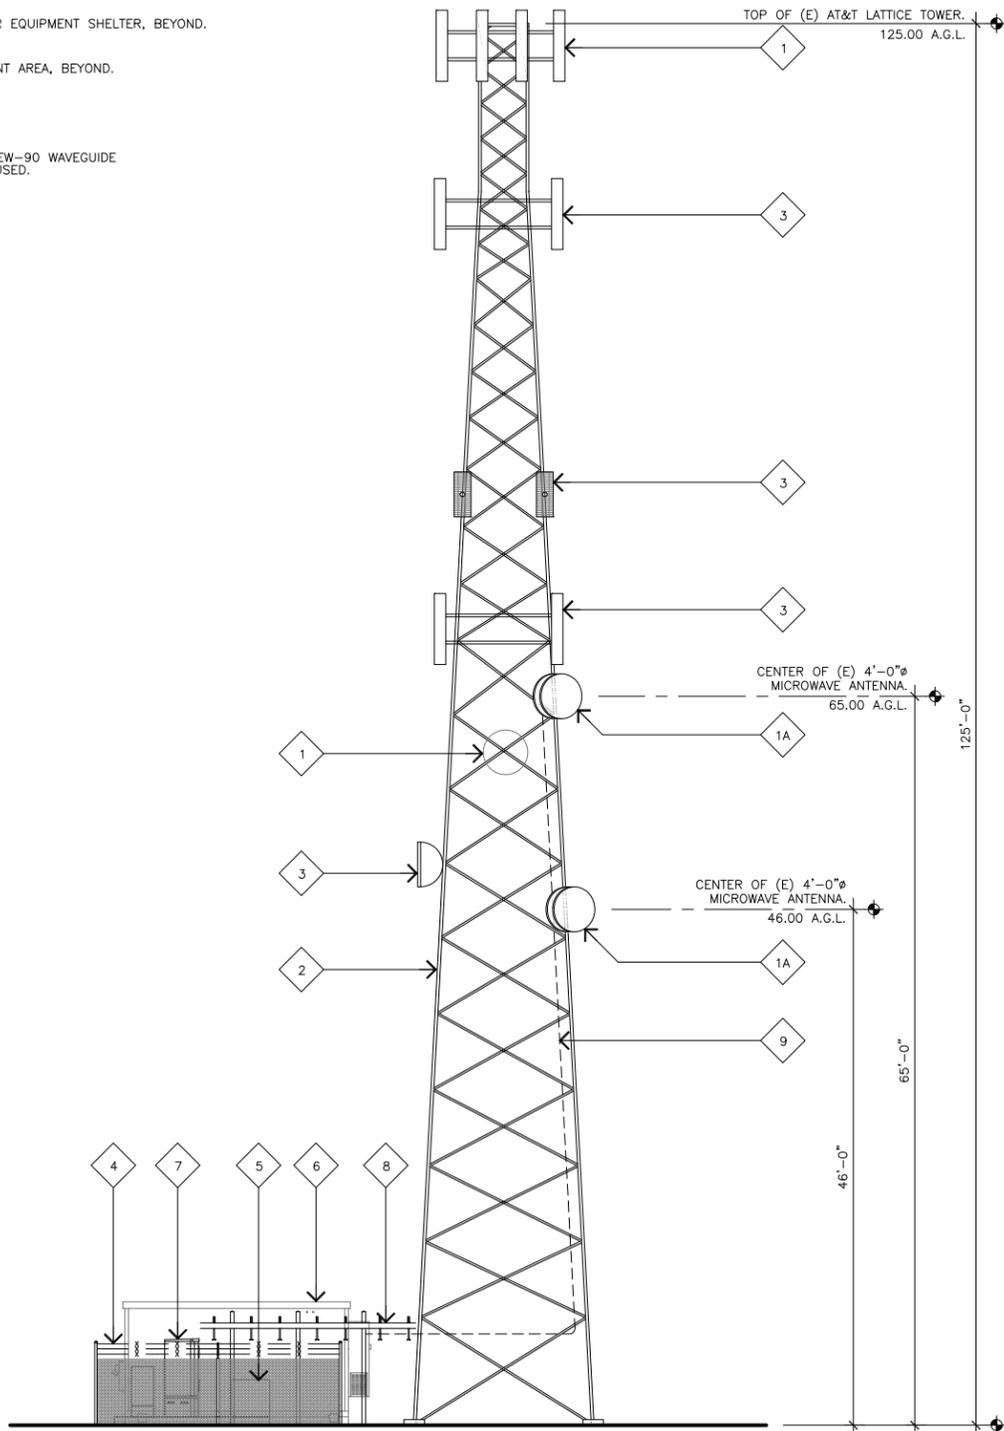


EXISTING EAST ELEVATION

SCALE: 1/8"=1'-0"
0 4' 8'

2

PROPOSED ELEVATION KEYNOTES

- 1 (E) AT&T ANTENNAS MOUNTED TO (E) LATTICE TOWER.
- 1A (E) (2) AT&T 4'-0" MICROWAVE ANTENNAS MOUNTED TO LATTICE TOWER TO COLORADO SPRINGS SOUTH.
- 2 (E) LATTICE TOWER.
- 3 (E) OTHER CARRIER ANTENNAS MOUNTED TO (E) LATTICE TOWER.
- 4 (E) CHAIN LINK FENCE.
- 5 (E) OTHER CARRIER OUTDOOR EQUIPMENT AREA.
- 6 (E) OTHER CARRIER EQUIPMENT SHELTER, BEYOND.
- 7 (E) AT&T EQUIPMENT AREA, BEYOND.
- 8 (E) CABLE BRIDGE.
- 9 (E) (2) RUNS OF EW-90 WAVEGUIDE CABLES TO BE REUSED.
- 9A (N) (2) RUNS OF EW-90 WAVEGUIDE CABLES. INSTALL PROPOSED COAX STACKED ON TOP OF EXISTING AT&T MOBILITY COAX.

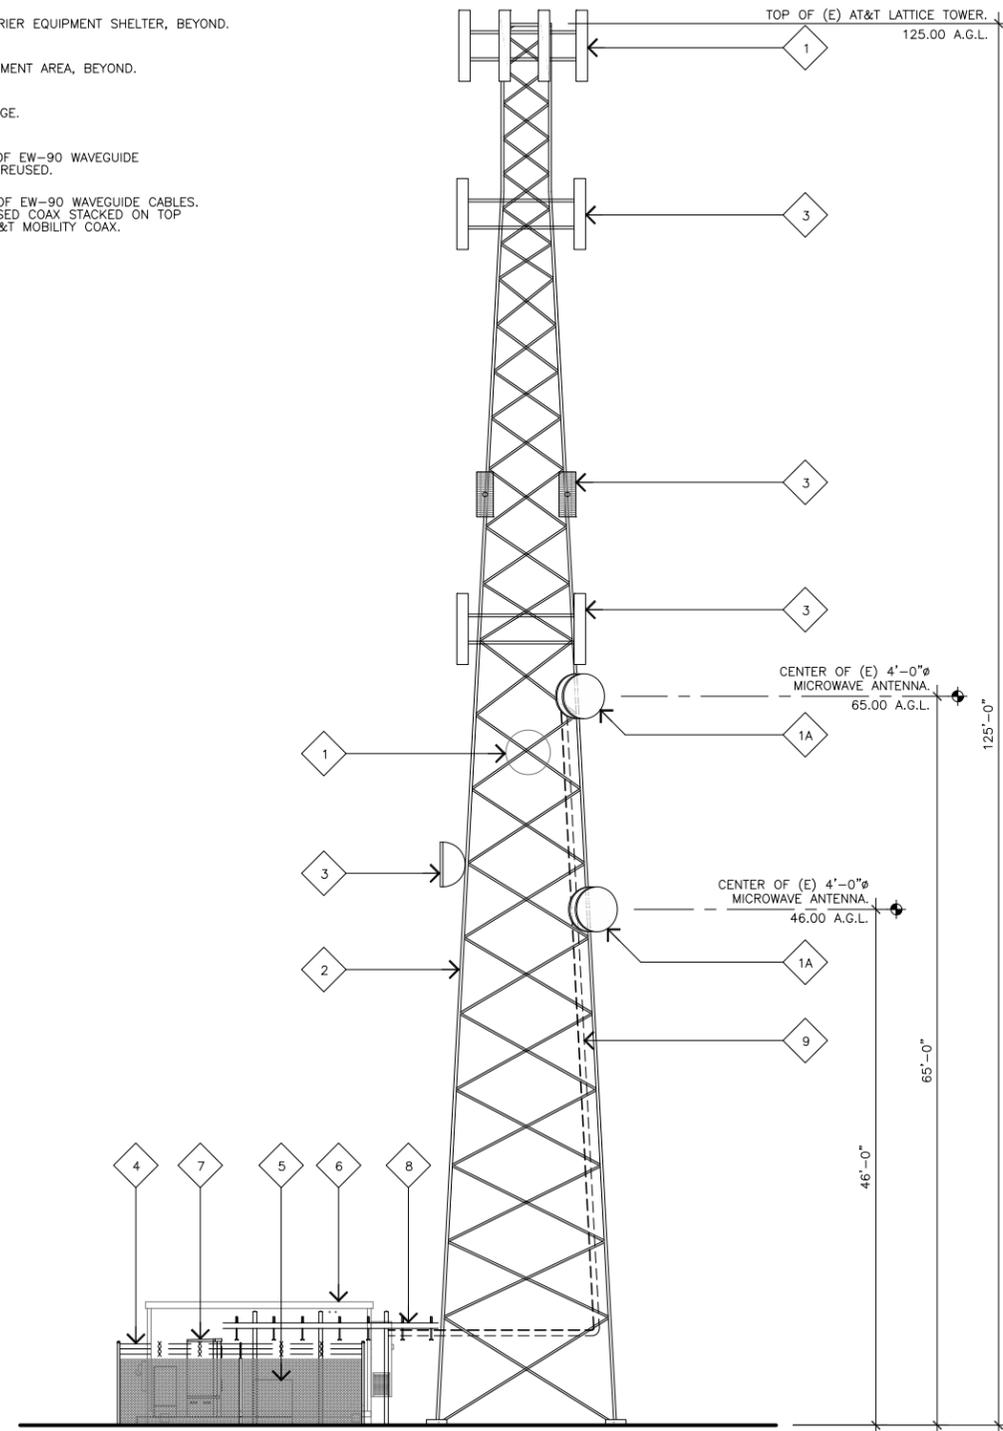

PROPOSED EAST ELEVATION

SCALE: 1/8"=1'-0"
0 4' 8'

1



3550 E Birch St; Suite 101
Brea, California 92821
www.mas Tecnetworksolutions.com

PROPRIETARY INFORMATION

THE INFORMATION CONTAINED IN THIS SET OF CONSTRUCTION DOCUMENTS IS PROPRIETARY BY NATURE. ANY USE OR DISCLOSURE OTHER THAN THAT WHICH RELATES TO AT&T WIRELESS IS STRICTLY PROHIBITED.

STAMP



PREPARED FOR



APPROVALS

GAMALIEL AGUILAR	07/31/18
90% CDS	DATE
THOMAS EDEL	09/26/18
100% CDS	DATE
THOMAS EDEL	09/26/18
100% CDS WITH STRUCTURALS	DATE
CONSTRUCTION	DATE
SITE ACQUISITION	DATE
DIEGO GARCIA COLIN	07/25/18
SITE ACQUISITION	DATE

PROJECT NAME
MICROWAVE UPGRADE
SITE NAME
MT. PITTSBURG | COLO6029

FA NUMBER
10149509
15741 PHANTOM CANYON VIEW
COLORADO SPRINGS, COLORADO 80926

DRAWING DATES
07/31/18 90% CD REVIEW (P1-B1)
09/26/18 100% FINAL CDS (P1-B2)
09/26/18 STRUCTURALS (P1-B3)

SHEET TITLE

ENLARGED SITE AND EQUIPMENT PLAN

A-2