
 


Provide elevation drawings

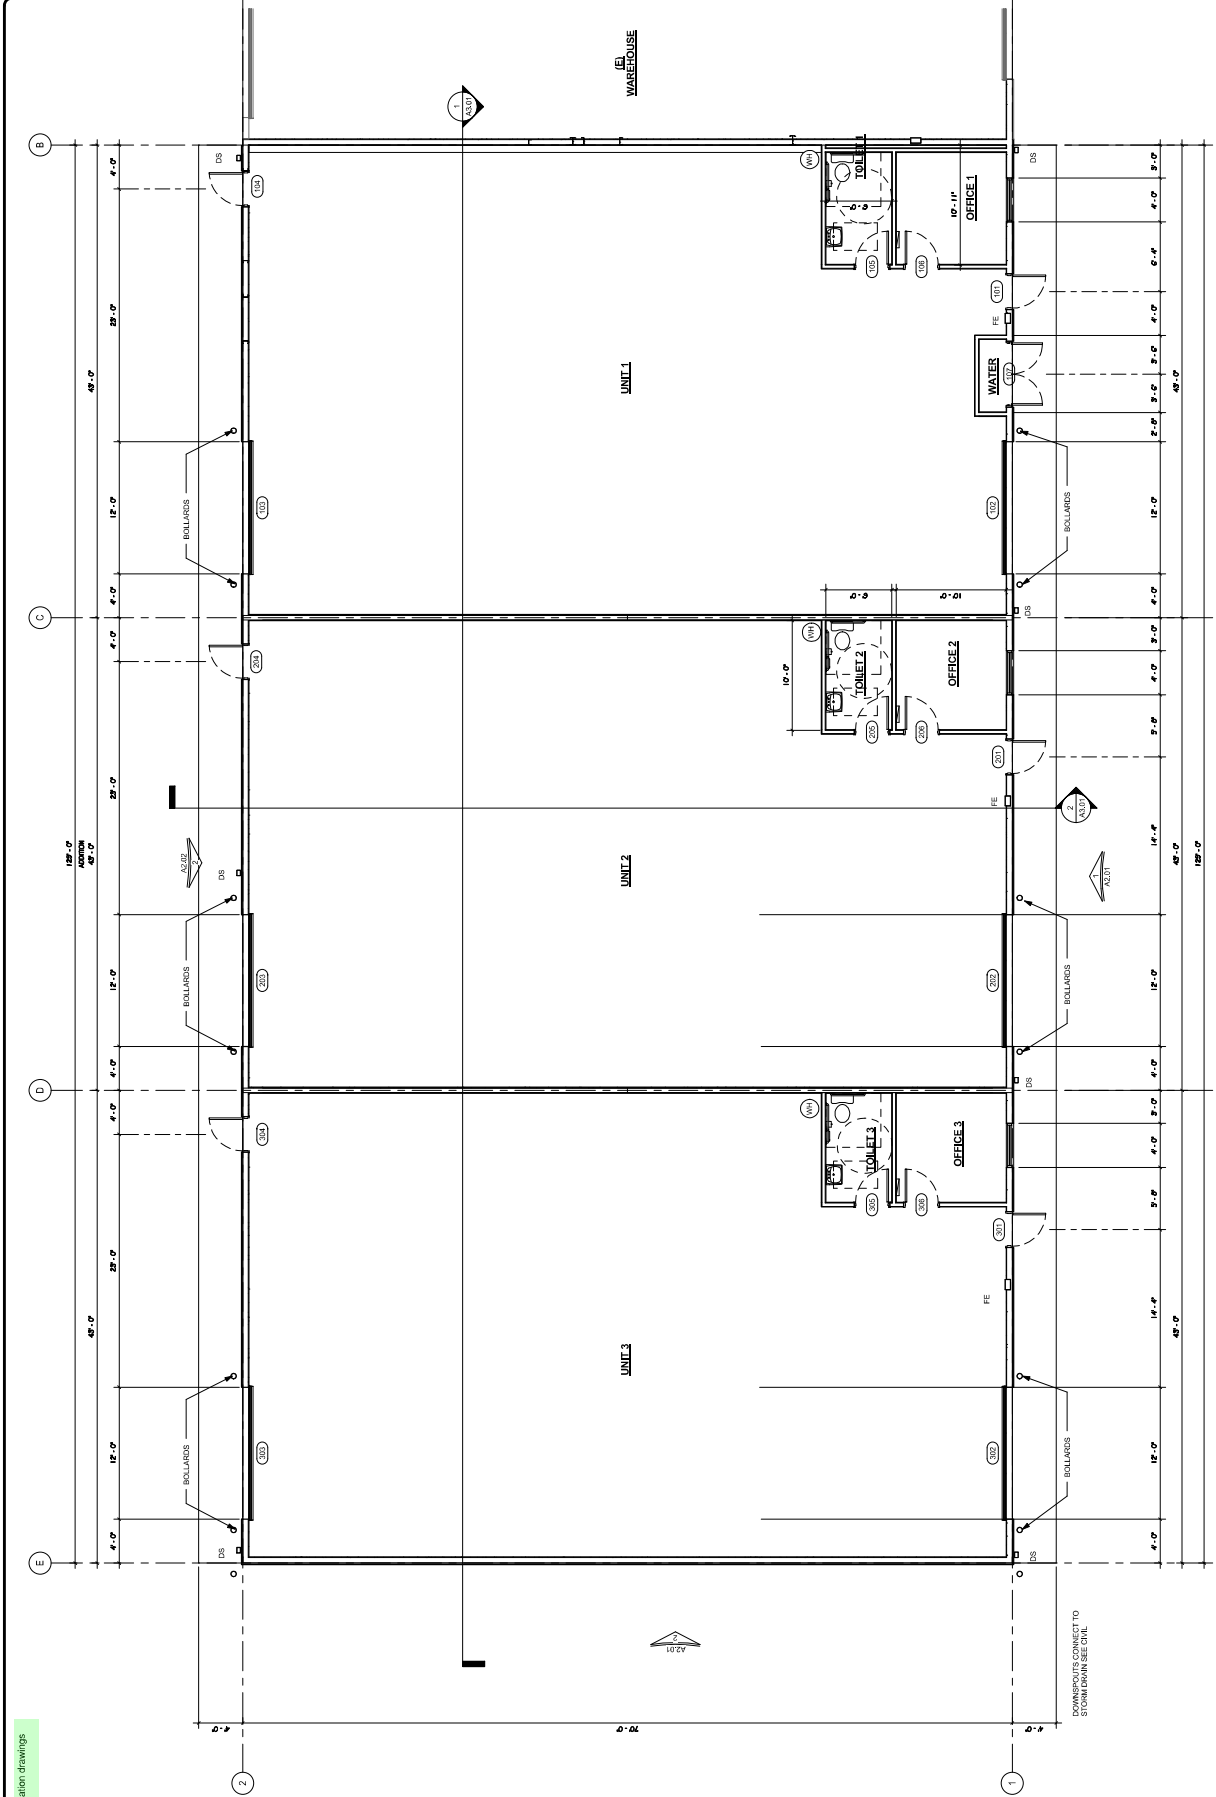

1 FIRST FLOOR PLAN
SCALE: 3/16" = 1'-0"

ROCKY MOUNTAIN GROUP
RMG
 ARCHITECTS
 1775 E. 11th Ave., Suite 200
 Denver, CO 80202
 303.733.8300
 www.rmga.com

CASCO CONSTRUCTION CORP.
 1670 PAONIA STREET, COLORADO SPRINGS, CO 80915

PAONIA WAREHOUSE

FIRST FLOOR PLAN
PRELIMINARY SET

PROJECT NO.	179532
DATE	01.26.2021
REVISION	
DATE	
BY	
CHECKED	
DATE	
BY	
CHECKED	
DATE	
BY	
CHECKED	
DATE	
BY	