

PARCEL #: 55031-19-017

PROPERTY OWNER:  
CR TOWERS LLLP  
1465 KELLY JOHNSON BLVD, STE 200  
COLORADO SPRINGS, CO 80920



T-MOBILE SITE NUMBER:  
**DN03486D**

BU #: 823518  
**CS\_CUCHARS\_RANCH**

3593 SAGUARO CIRCLE  
COLORADO SPRINGS, CO  
80925

EXISTING 100'-0"  
MONOPOLE

ISSUED FOR:


REV	DATE	DRWN	DESCRIPTION	DES./QA
0	05/13/2024	WS	FINAL	GMA



3/14/2024 | 8:35:53 AM CDT

IT IS A VIOLATION OF LAW FOR ANY PERSON,  
UNLESS THEY ARE ACTING UNDER THE DIRECTION  
OF A LICENSED PROFESSIONAL ENGINEER,  
TO ALTER THIS DOCUMENT.

SHEET NUMBER: **C-1** REVISION: **0**

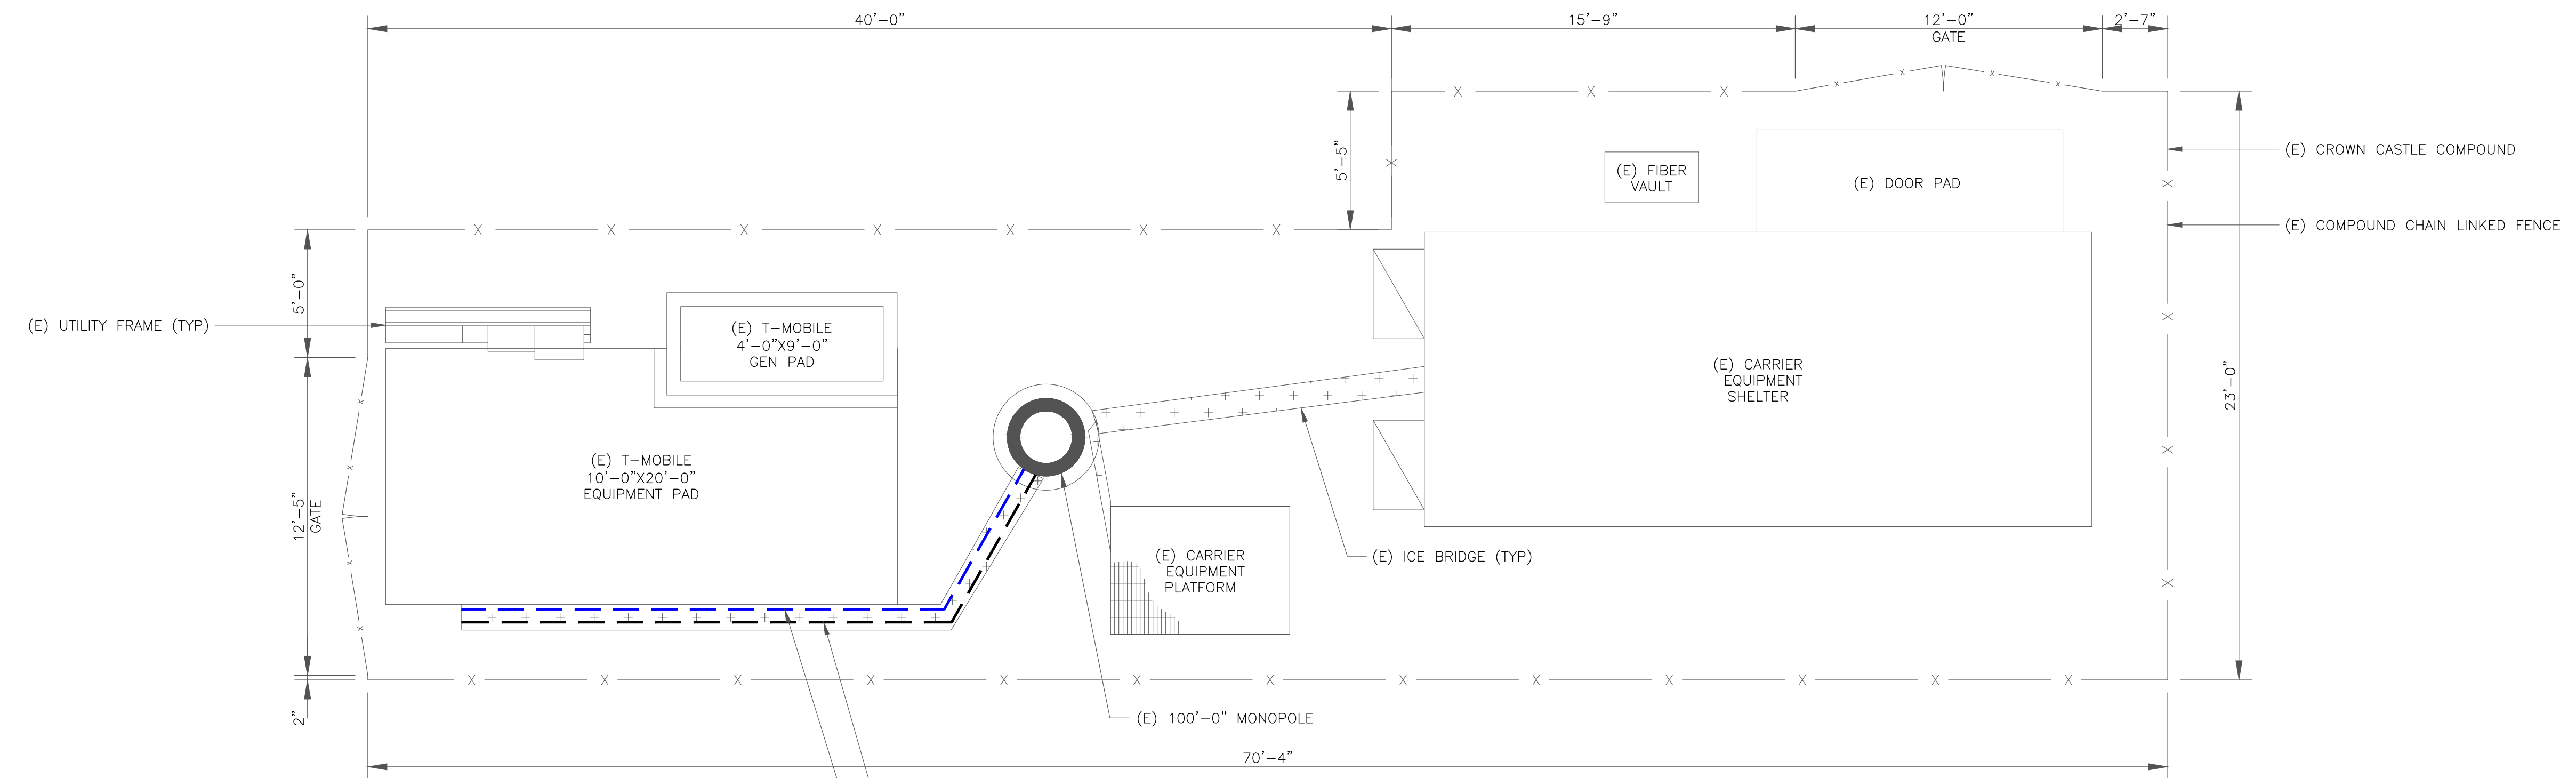

- (E) T-MOBILE FEEDLINES
  - (12) COMMSCOPE - AVA7-50 CABLE
  - (2) NOKIA - HCS 2.0 PART 3 CABLE
  - (2) NOKIA - MODEL CABLE
- (N) T-MOBILE MW FEEDLINES TO INSTALL
  - (1) AMPHENOL FIBER OPTIC - DUPLEX ARMOR 1/0\_TMO\_CCV2 (1/4") CABLE
  - (1) AMPHENOL FIBER OPTIC - 2CX14AWG\_TMO (21/64") CABLE

1 SITE PLAN  
SCALE: 1/2"=1'-0" (FULL SIZE)  
1/4"=1'-0" (11x17)

