




1 OVERALL SITE PLAN

SCALE:  1"=30'-0" (FULL SIZE)
1"=60'-0" (11x17)



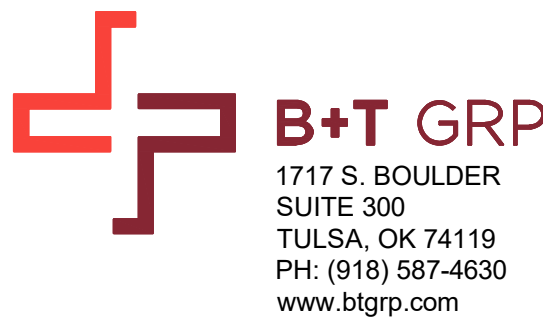

VERIZON SITE NUMBER:
500001723

BU #: 877034
USWW UTE PASS

10115 LUCKY 4 TERRACE
GREEN MOUNTAIN FALLS, CO
80819

EXISTING 60'-0" MONOPOLE

ISSUED FOR:

REV	DATE	DRWN	DESCRIPTION	DES./QA
0	3/6/25	BKR	CONSTRUCTION	LR
1	4/23/25	TDG	CONSTRUCTION	TDG
2	5/2/25	BKR	CONSTRUCTION	TDG
3	6/30/25	BKR	CONSTRUCTION	TDG
4	7/8/25	BKR	CONSTRUCTION	TDG



B&T ENGINEERING, INC.


IT IS A VIOLATION OF LAW FOR ANY PERSON,
UNLESS THEY ARE ACTING UNDER THE DIRECTION
OF A LICENSED PROFESSIONAL ENGINEER,
TO ALTER THIS DOCUMENT.

SHEET NUMBER:

C-1.2

REVISION:

4

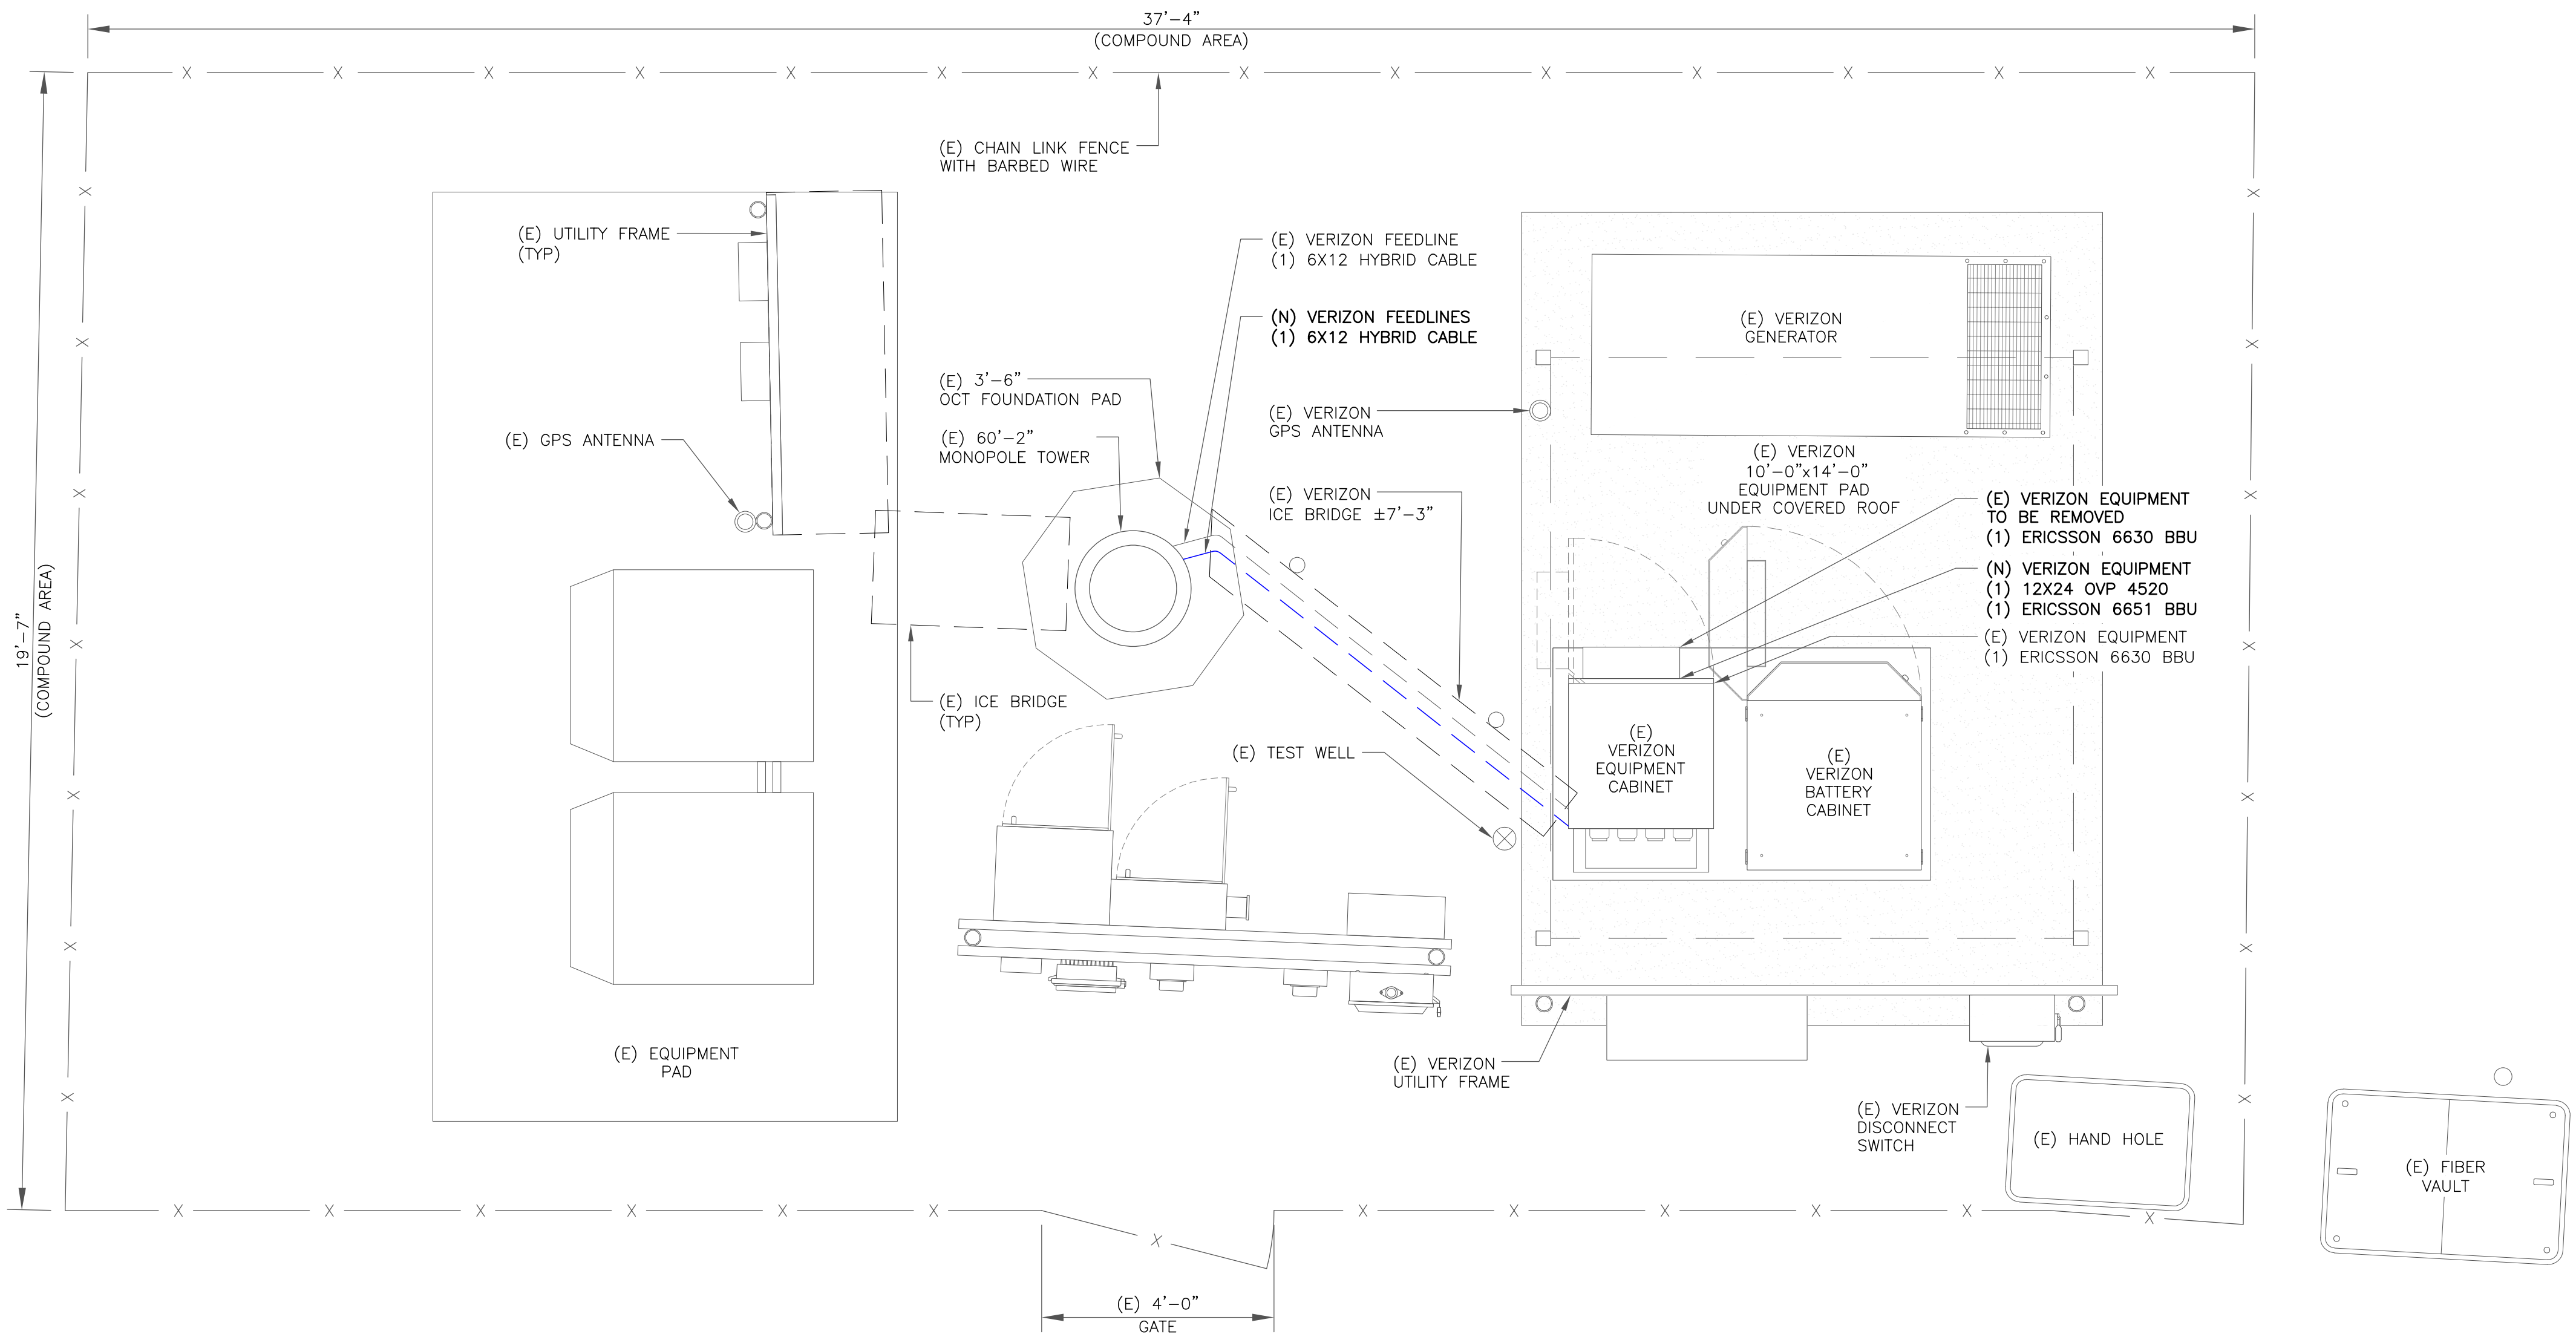

1 SITE PLAN
SCALE: 1/2"=1'-0" (FULL SIZE)
1/4"=1'-0" (11x17)

