


G:\Users\Owner\Dropbox\psprojects\090001\Ellicott\TC.dwg\GEC\CL3.DWG Sep 15, 2020 -- 3:27pm

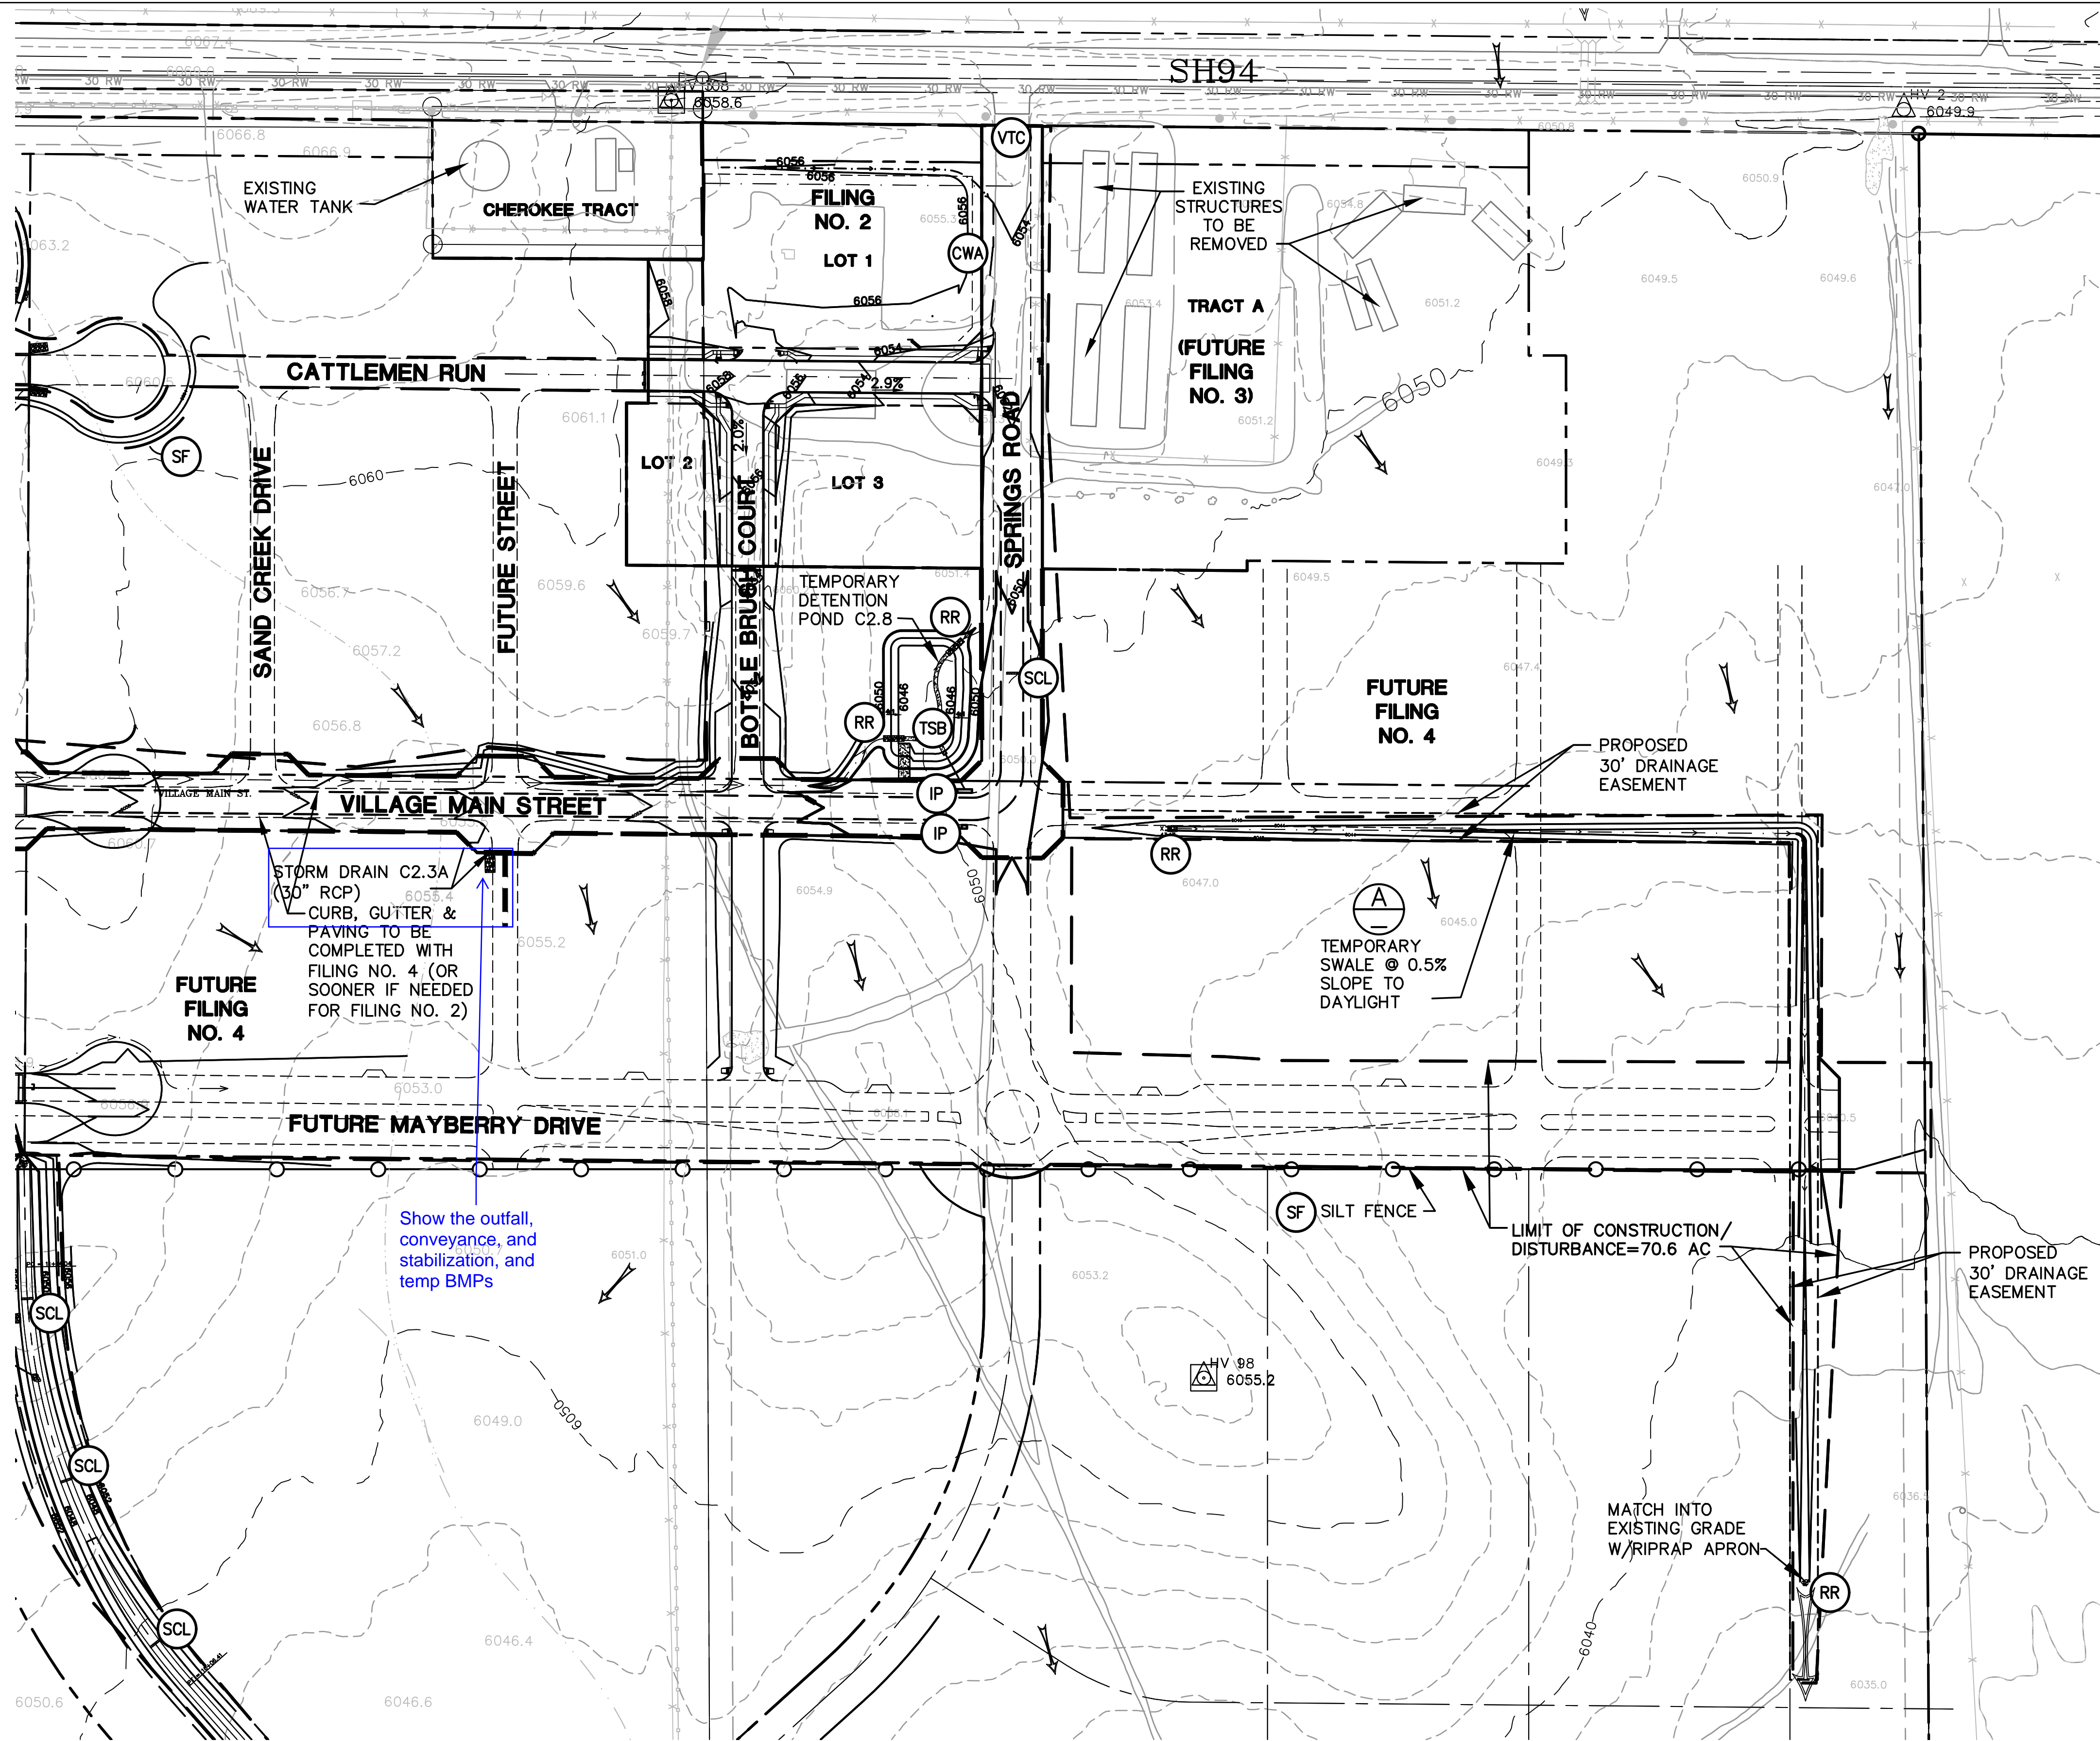


LEGEND:


- FILING LIMITS
- 6490 EXISTING CONTOURS
- 6490 PROPOSED CONTOURS
- X 99.00 PROPOSED SPOT ELEVATION (FLOWLINE)
- PROPOSED STREET PROFILE GRADE
- LIMITS OF DISTURBANCE/CONSTRUCTION

EROSION CONTROL LEGEND:

- IP INLET PROTECTION (GRAVEL FILTER)
- SF SILT FENCE
- VTC VEHICLE TRACKING CONTROL PAD
- TM TEMPORARY SEED AND MULCH ON DISTURBED SLOPES
- STB STRAW BALE BARRIER
- TSB TEMPORARY SEDIMENT BASIN
- RR RIPRAP
- CWA CONCRETE WASHOUT AREA

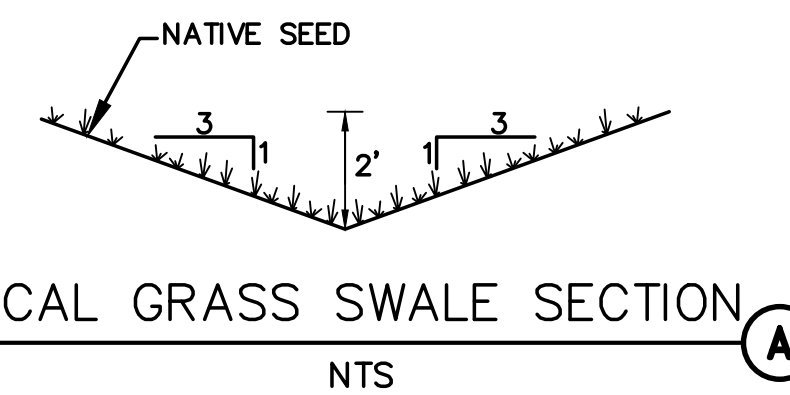

TYPICAL GRASS SWALE SECTION A

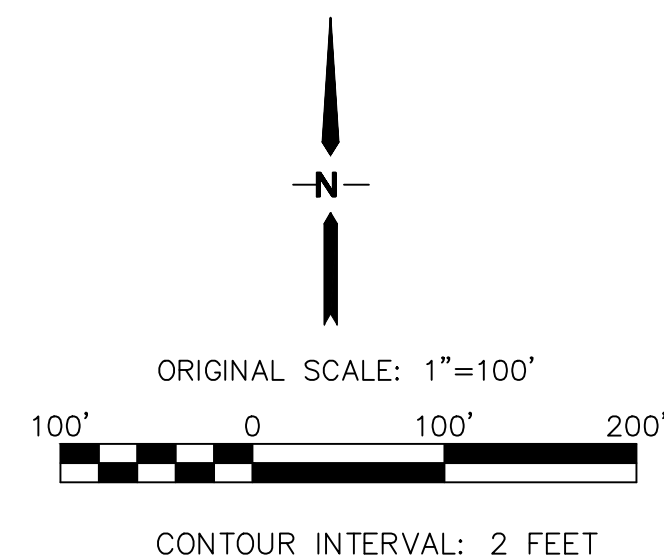


MAYBERRY, COLORADO SPRINGS - FILING NO. 1

EAST SITE GRADING & EROSION CONTROL PLAN

HORZ. SCALE: 1"=100'	DRAWN: RMD
VERT. SCALE: N/A	DESIGNED: JPS
SURVEYED: UP&E	CHECKED: JPS
CREATED: 12/03/00	LAST MODIFIED: 9/15/20
PROJECT NO: 090001	MODIFIED BY: BJJ

SHEET: C1.3

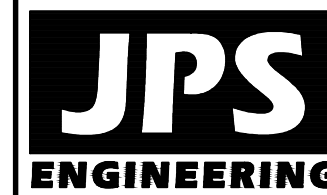

19 E. Willamette Ave.
Colorado Springs, CO
80903
PH: 719-477-9429
FAX: 719-471-0766



CALL UTILITY NOTIFICATION
CENTER OF COLORADO
1-800-922-1987
CALL 2-48 HOURS BEFORE YOU DIG
BEFORE YOU DIG GRADE OR EXCAVATE
FOR THE MARKING OF UNDERGROUND
MEMBER UTILITIES

No.	REVISION	BY	DATE
1	EPC COMMENTS	JPS	1/15/19
2	EPC COMMENTS	JPS	9/12/19
3	EPC COMMENTS	JPS	1/31/20
4	EPC COMMENTS	JPS	4/17/20
5	EPC COMMENTS	JPS	9/15/20