

LEGEND

EXISTING STORM SEWER [Symbol]

STORM SEWER PROPOSED [Symbol]

PROPOSED R.O.W. [Symbol]

PROPOSED PROPERTY LINES [Symbol]

EXISTING PROPERTY LINE [Symbol]

ROW EXISTING [Symbol]

EX. EDGE OF ASPHALT [Symbol]

DRAINAGE ACCESS & MAINTENANCE EASEMENT [Symbol]

EXISTING [Symbol] 7100

PROPOSED [Symbol] 7100

LOW POINT/HIGH POINT [Symbol]


FLOW DIRECTION & SLOPE [Symbol] (2.0)%

FLOW DIRECTION ARROW [Symbol]

EXISTING FLOW DIRECTION ARROW [Symbol]



Know what's below.
Call before you dig.

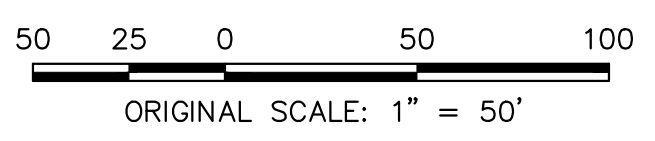

<p>UNTIL SUCH TIME AS THESE DRAWINGS ARE APPROVED BY THE APPROPRIATE REVIEWING AGENCIES, OR ENGINEERING APPROVES THEIR USE. DESIGNATED BY WRITTEN AUTHORIZATION.</p>		
<p>PREPARED FOR BELKNAP VENTURES LLC 3603 FIRST LIGHT DRIVE CASTLE ROCK, CO 80109 (719) 322-3556 SCOTT.BELKNAP@YAHOO.COM ATTN: SCOTT BELKNAP</p>		
<p>J.R. ENGINEERING A Westman Company Central 303-740-9888 • Colorado Springs 719-583-2583 Fort Collins 970-491-9888 • www.jrengineering.com</p>		
BY	DATE	
No.	REVISION	
H-SCALE	1" = 50'	
V-SCALE	N/A	
DATE	11/21/23	
DESIGNED BY	APL	
DRAWN BY	APL	
CHECKED BY		
<p>VOLLMER RV STORAGE</p> <p>PRELIMINARY GRADING PLAN</p>		
<p>SHEET C1 OF C2</p>		
<p>JOB NO. 25251.00</p>		