
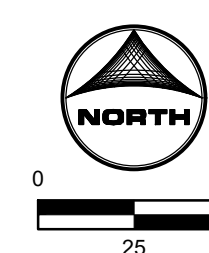


HUHN, KEN, 8/20/2021 9:14 AM

# THE COTTAGES AT MESA RIDGE PUD DEVELOPMENT PLAN

A PORTION OF THE NORTHEAST QUARTER OF SECTION 29, THE SOUTHEAST QUARTER  
OF SECTION 20, THE SOTHWEST QUARTER OF SECTION 21, & THE NORTHWEST  
QUARTER OF SECTION 28 TOWNSHIP 15 SOUTH, RANGE 65 WEST OF THE 6TH P.M.  
COUNTY OF EL PASO, STATE OF COLORADO

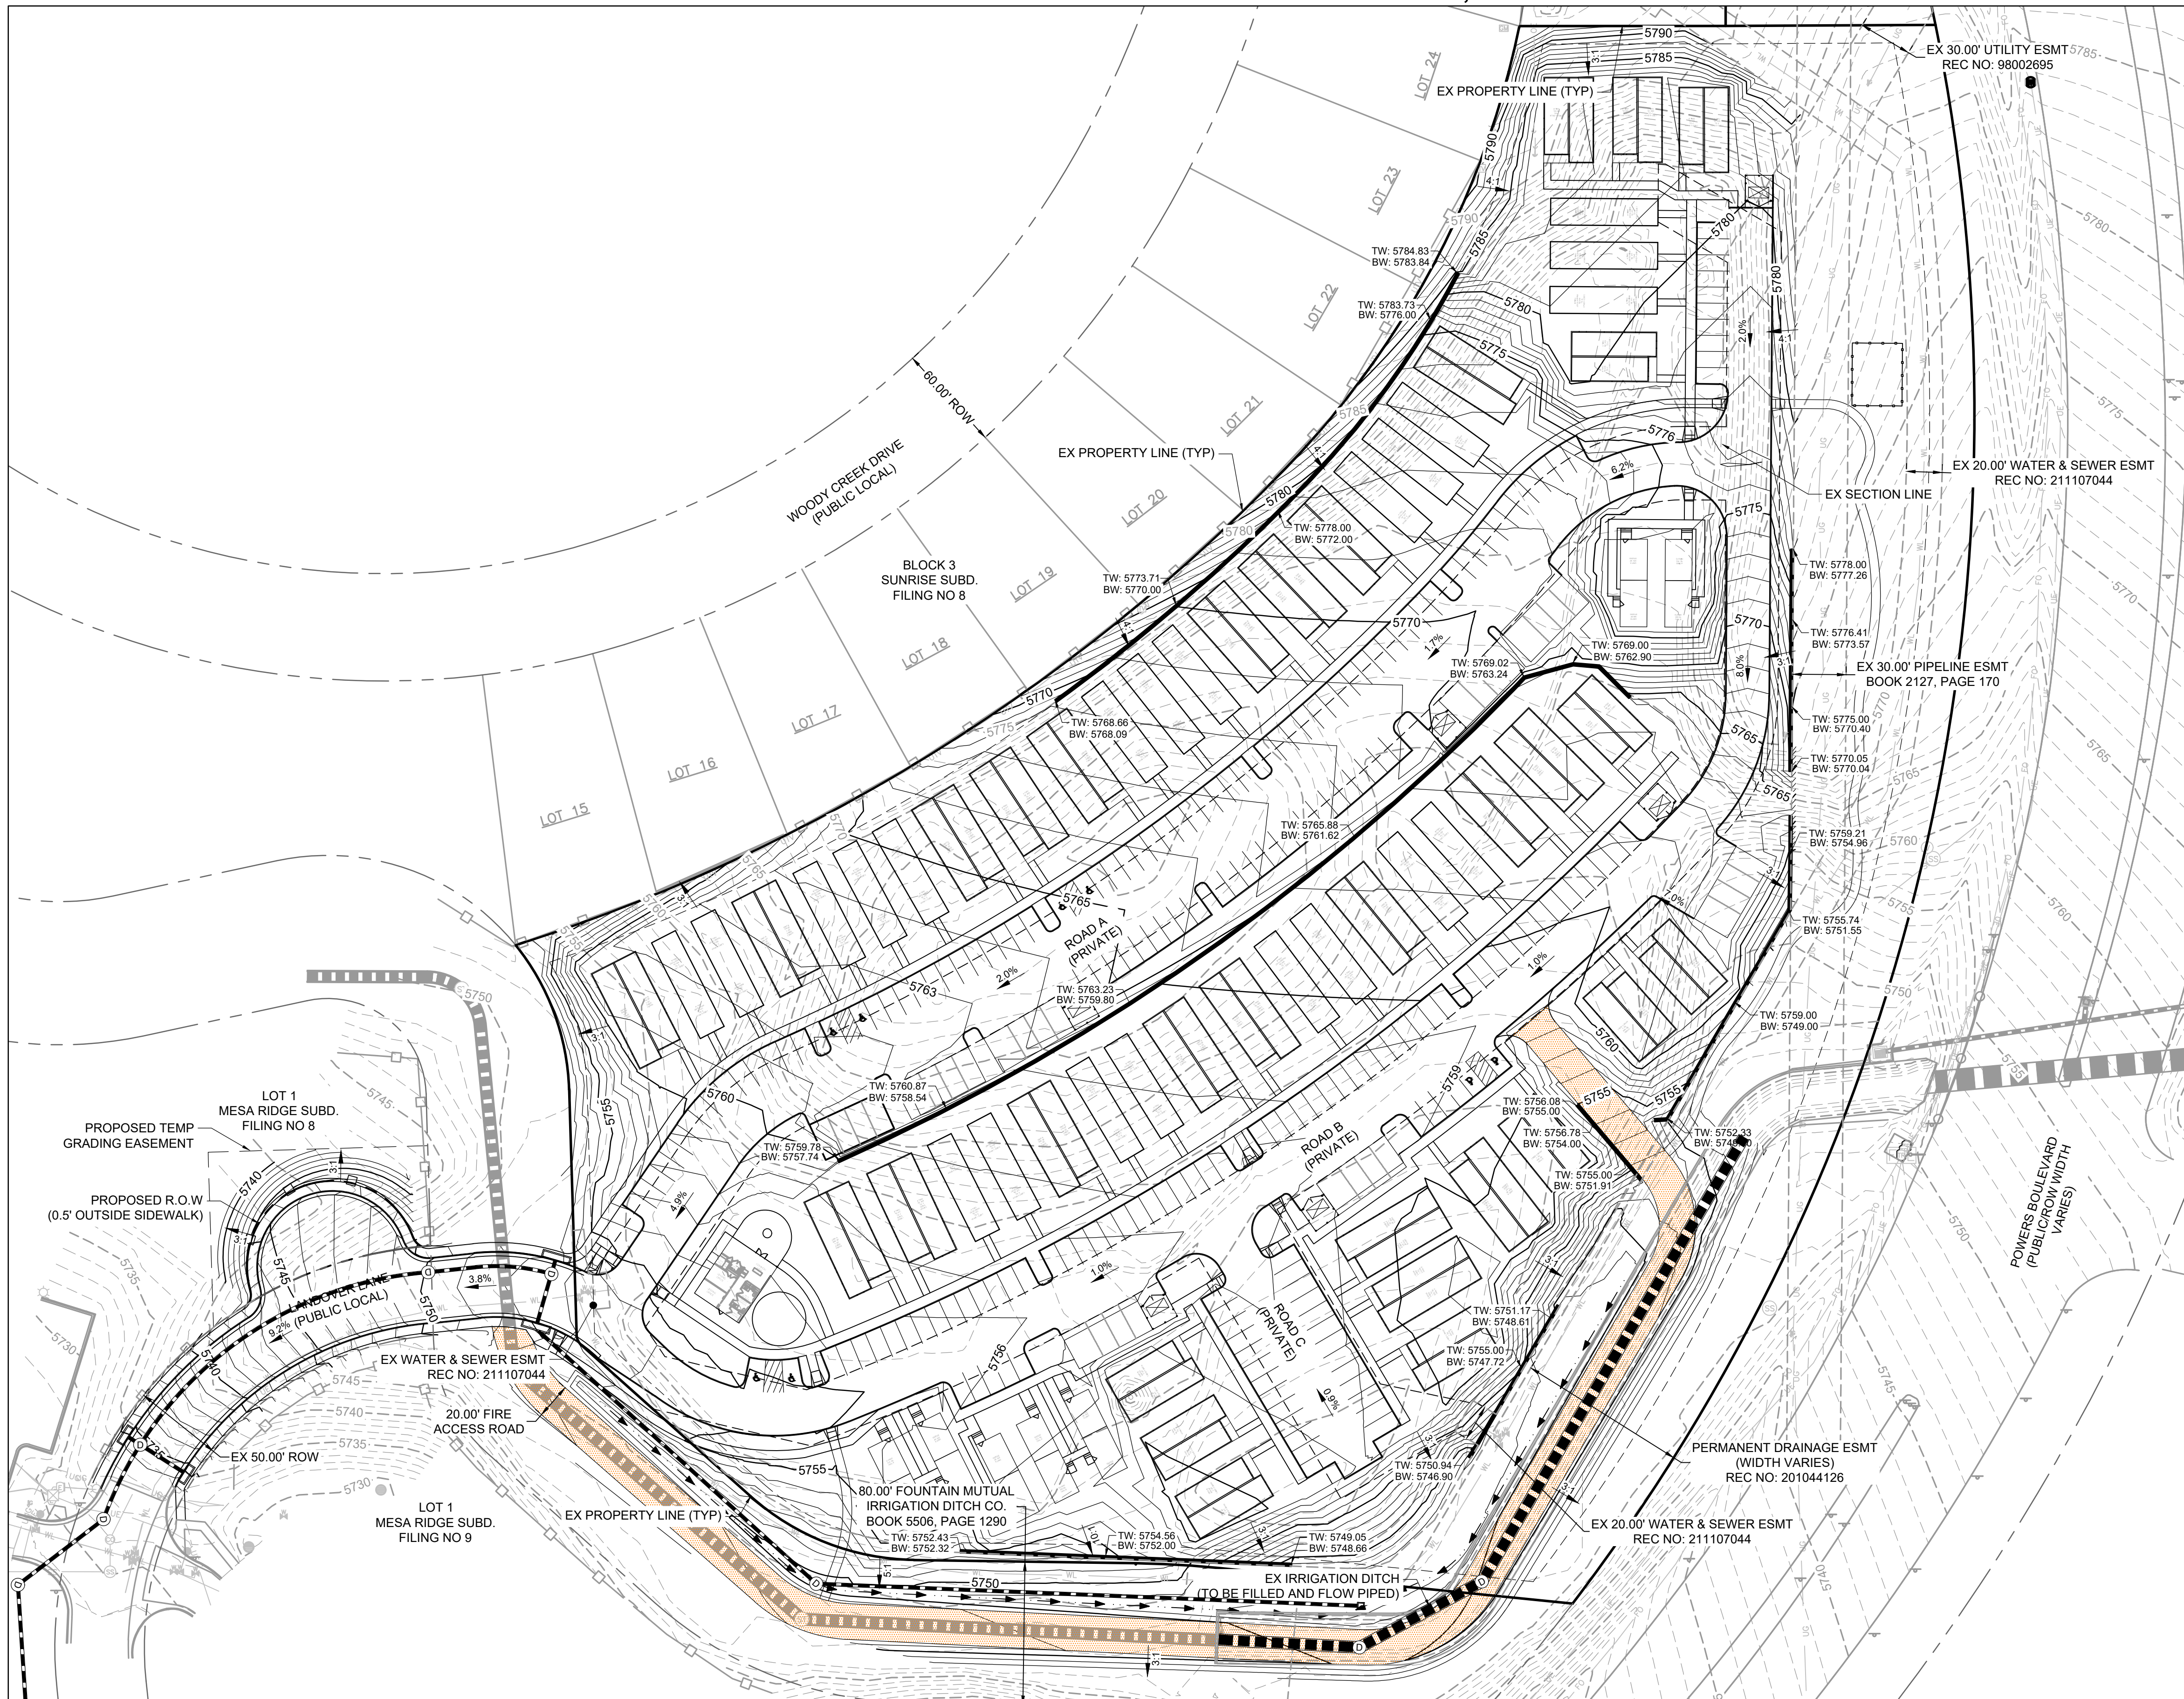

NOT FOR  
CONSTRUCTION

DRAWN BY: NQJ JOB DATE: 8/4/2021  
APPROVED: KMH JOB NUMBER: 200541  
CAD DATE: 8/20/2021  
CAD FILE: J:\2020\200541\CAD\DWG\C\Development Plan\Grading\_Plan

BAR IS ONE INCH ON  
OFFICIAL DRAWINGS.  
0" = 1"

IF NOT ONE INCH,  
ADJUST SCALE ACCORDINGLY.

NO.	DATE	BY	REVISION DESCRIPTION

HR Green - COLORADO SPRINGS  
2222 COMMERCE CENTER DR SUITE 220  
COLORADO SPRINGS CO 80919  
PHONE: 719.300.4140 TOLL FREE: 800.728.7805  
FAX: 844.273.1057 | HRGreen.com

THE COTTAGES AT MESA RIDGE  
GOODWIN KNIGHT  
EL PASO COUNTY, COLORADO

PUD DEVELOPMENT PLAN  
PRELIMINARY GRADING PLAN

SHEET  
GR  
6