





MONAHAN, COLLEEN, 4/14/2022 1:04 PM

HR GREEN - COLORADO SPRINGS, 1975 RESEARCH PARKWAY SUITE 230, COLORADO SPRINGS CO 80920, PHONE: 719.300.4140, FAX: 719.965.0044

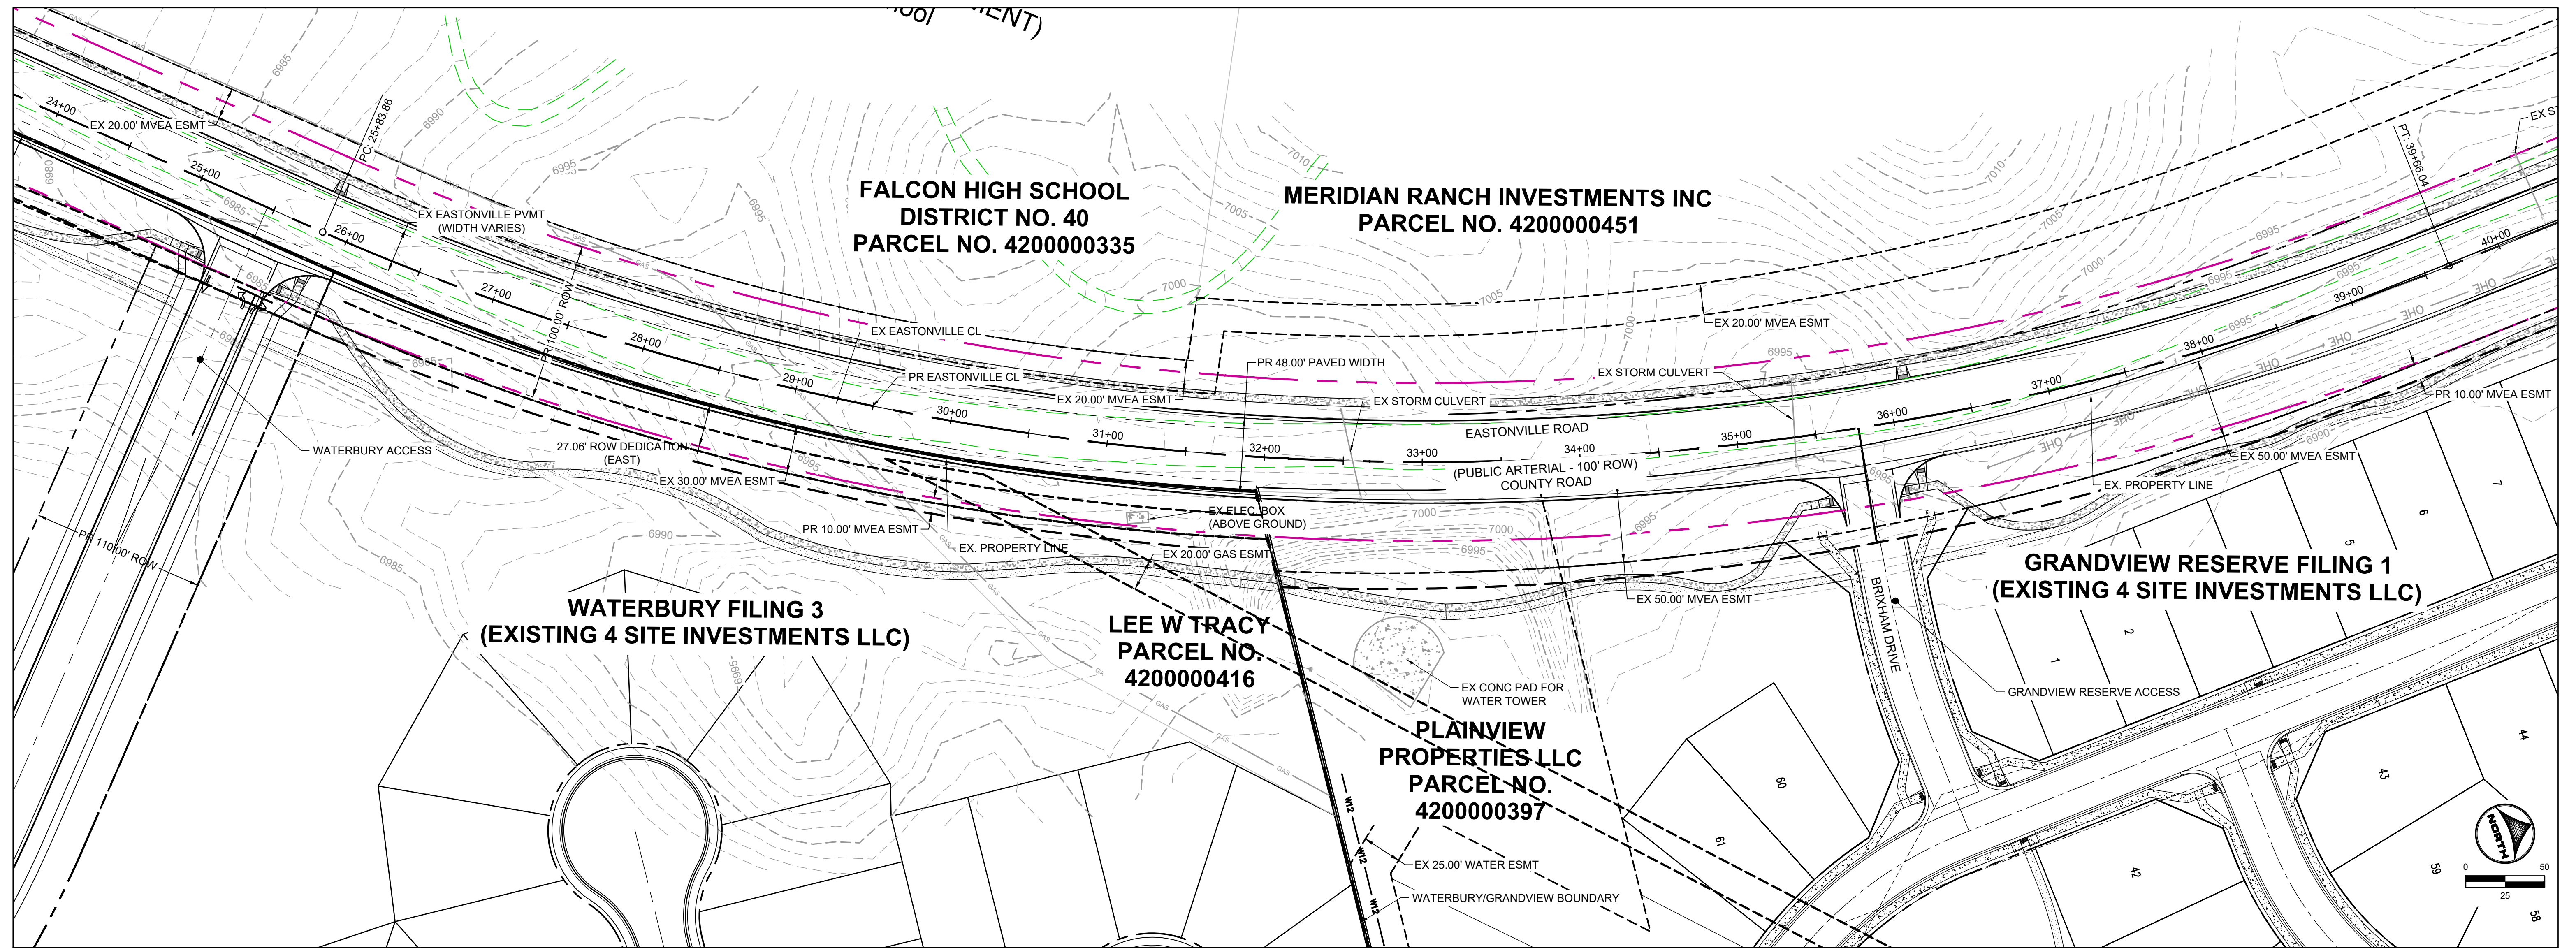

EASTONVILLE ROAD: 24+00 - 40+00

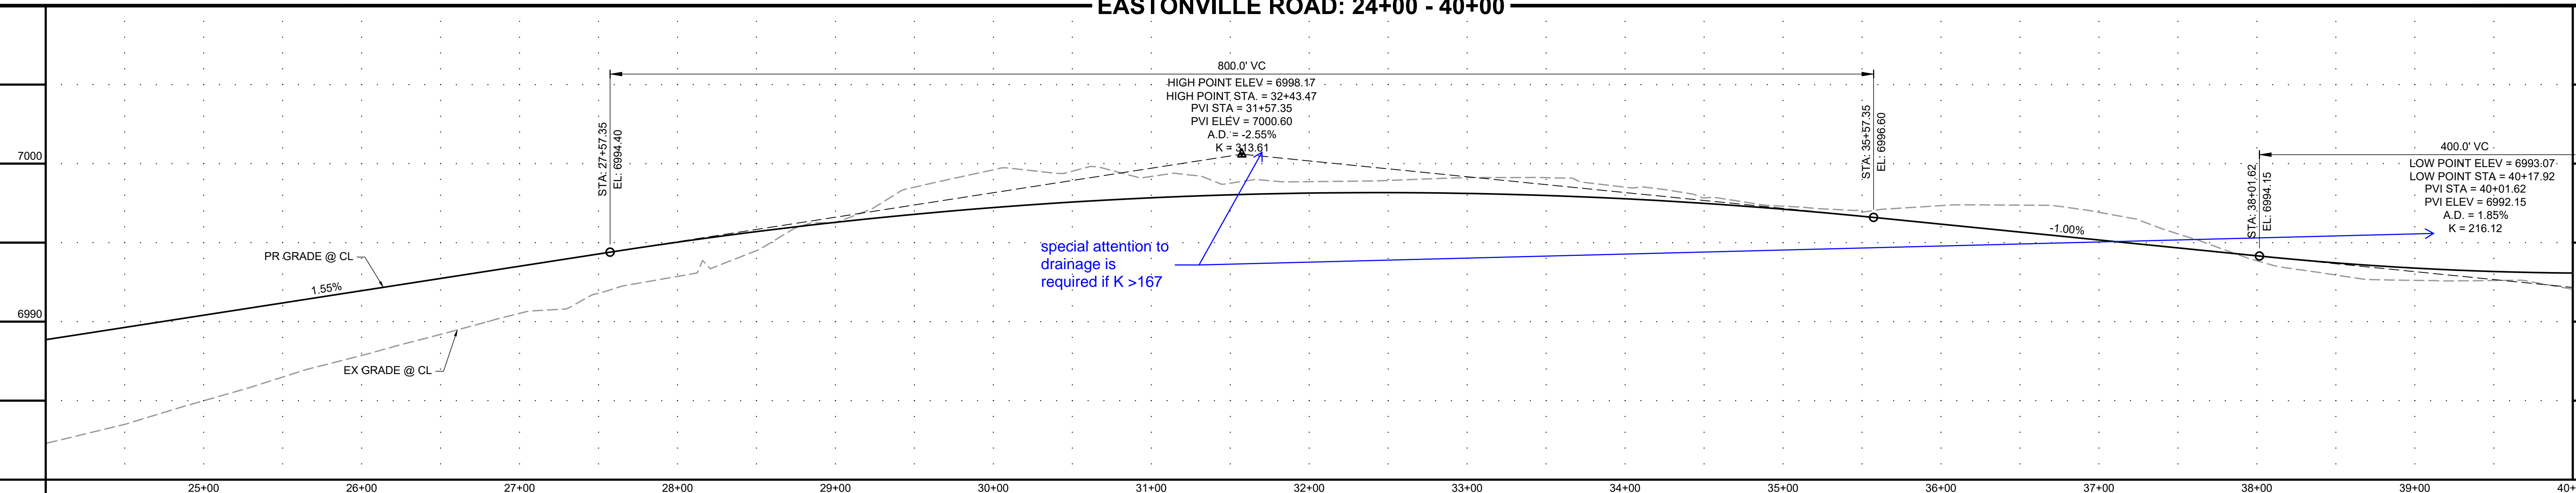

DRAWN BY: NQJ      JOB DATE: 4/14/2022      BAR IS ONE INCH ON OFFICIAL DRAWINGS.  
 APPROVED: CM      JOB NUMBER: 201662      IF NOT ONE INCH, ADJUST SCALE ACCORDINGLY.  
 CAD DATE: 4/14/2022  
 CAD FILE: J:\2020\201662\CAD\Drawings\Exhibits\Eastonville\Eastonville\_PNP

NO.	DATE	BY	REVISION DESCRIPTION



**HRGreen** HR GREEN - COLORADO SPRINGS  
 1975 RESEARCH PARKWAY SUITE 230  
 COLORADO SPRINGS CO 80920  
 PHONE: 719.300.4140  
 FAX: 719.965.0044

PROJECT NAME EASTONVILLE ROAD IMPROVEMENTS  
 CLIENT D.R. HORTON  
 CITY, STATE EL PASO COUNTY, CO

PLAN AND PROFILE

SHEET PNP 2

MONAHAN, COLLEEN, 4/14/2022 1:04 PM  
 HR GREEN - COLORADO SPRINGS  
 1975 RESEARCH PARKWAY SUITE 230  
 COLORADO SPRINGS CO 80920  
 PHONE: 719.300.4140  
 FAX: 713.965.0044

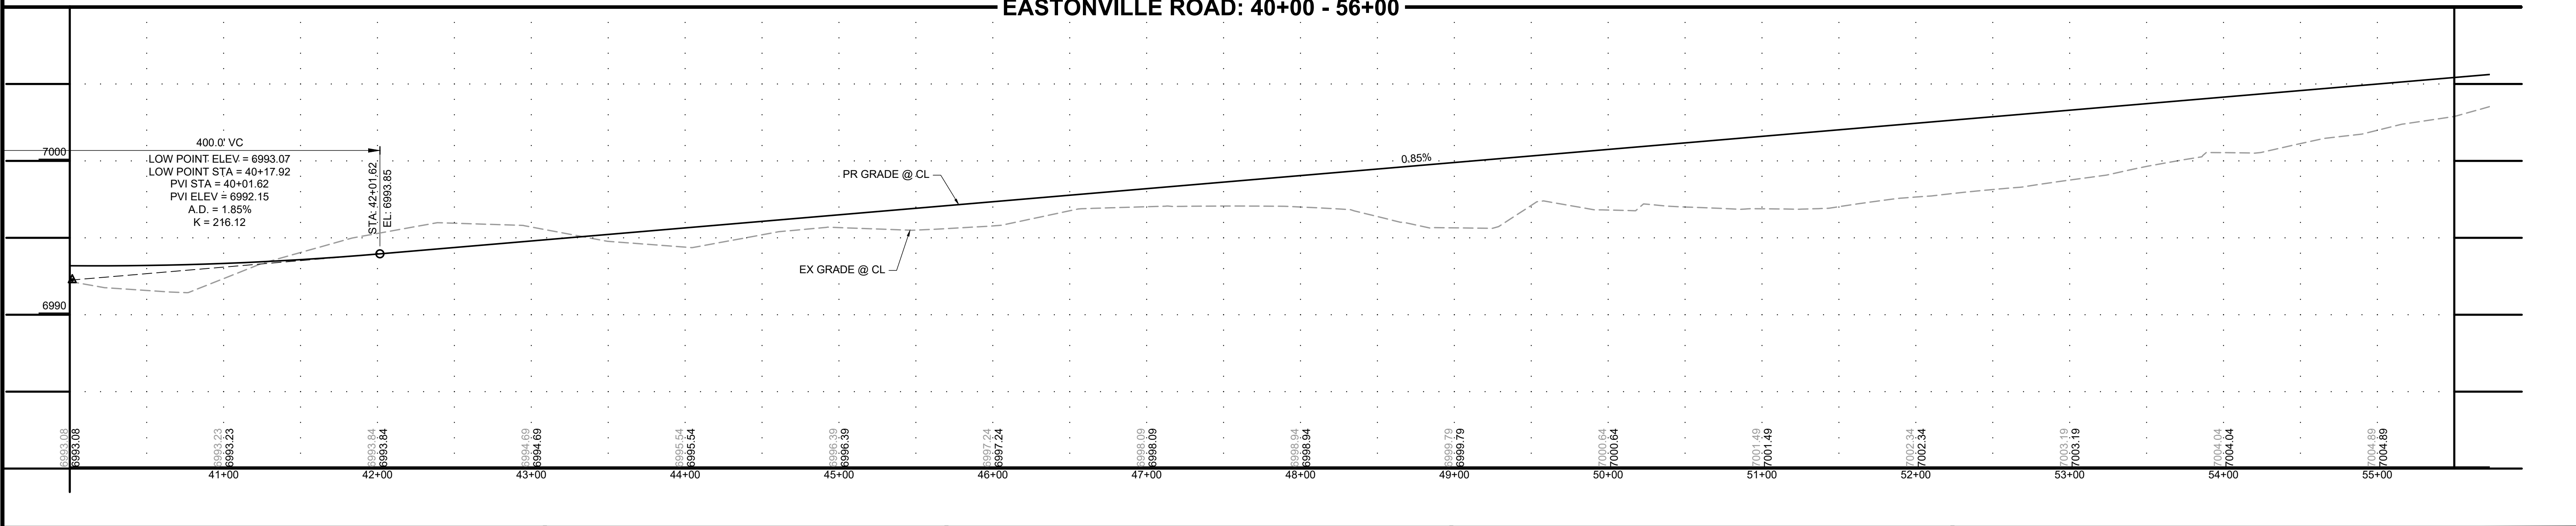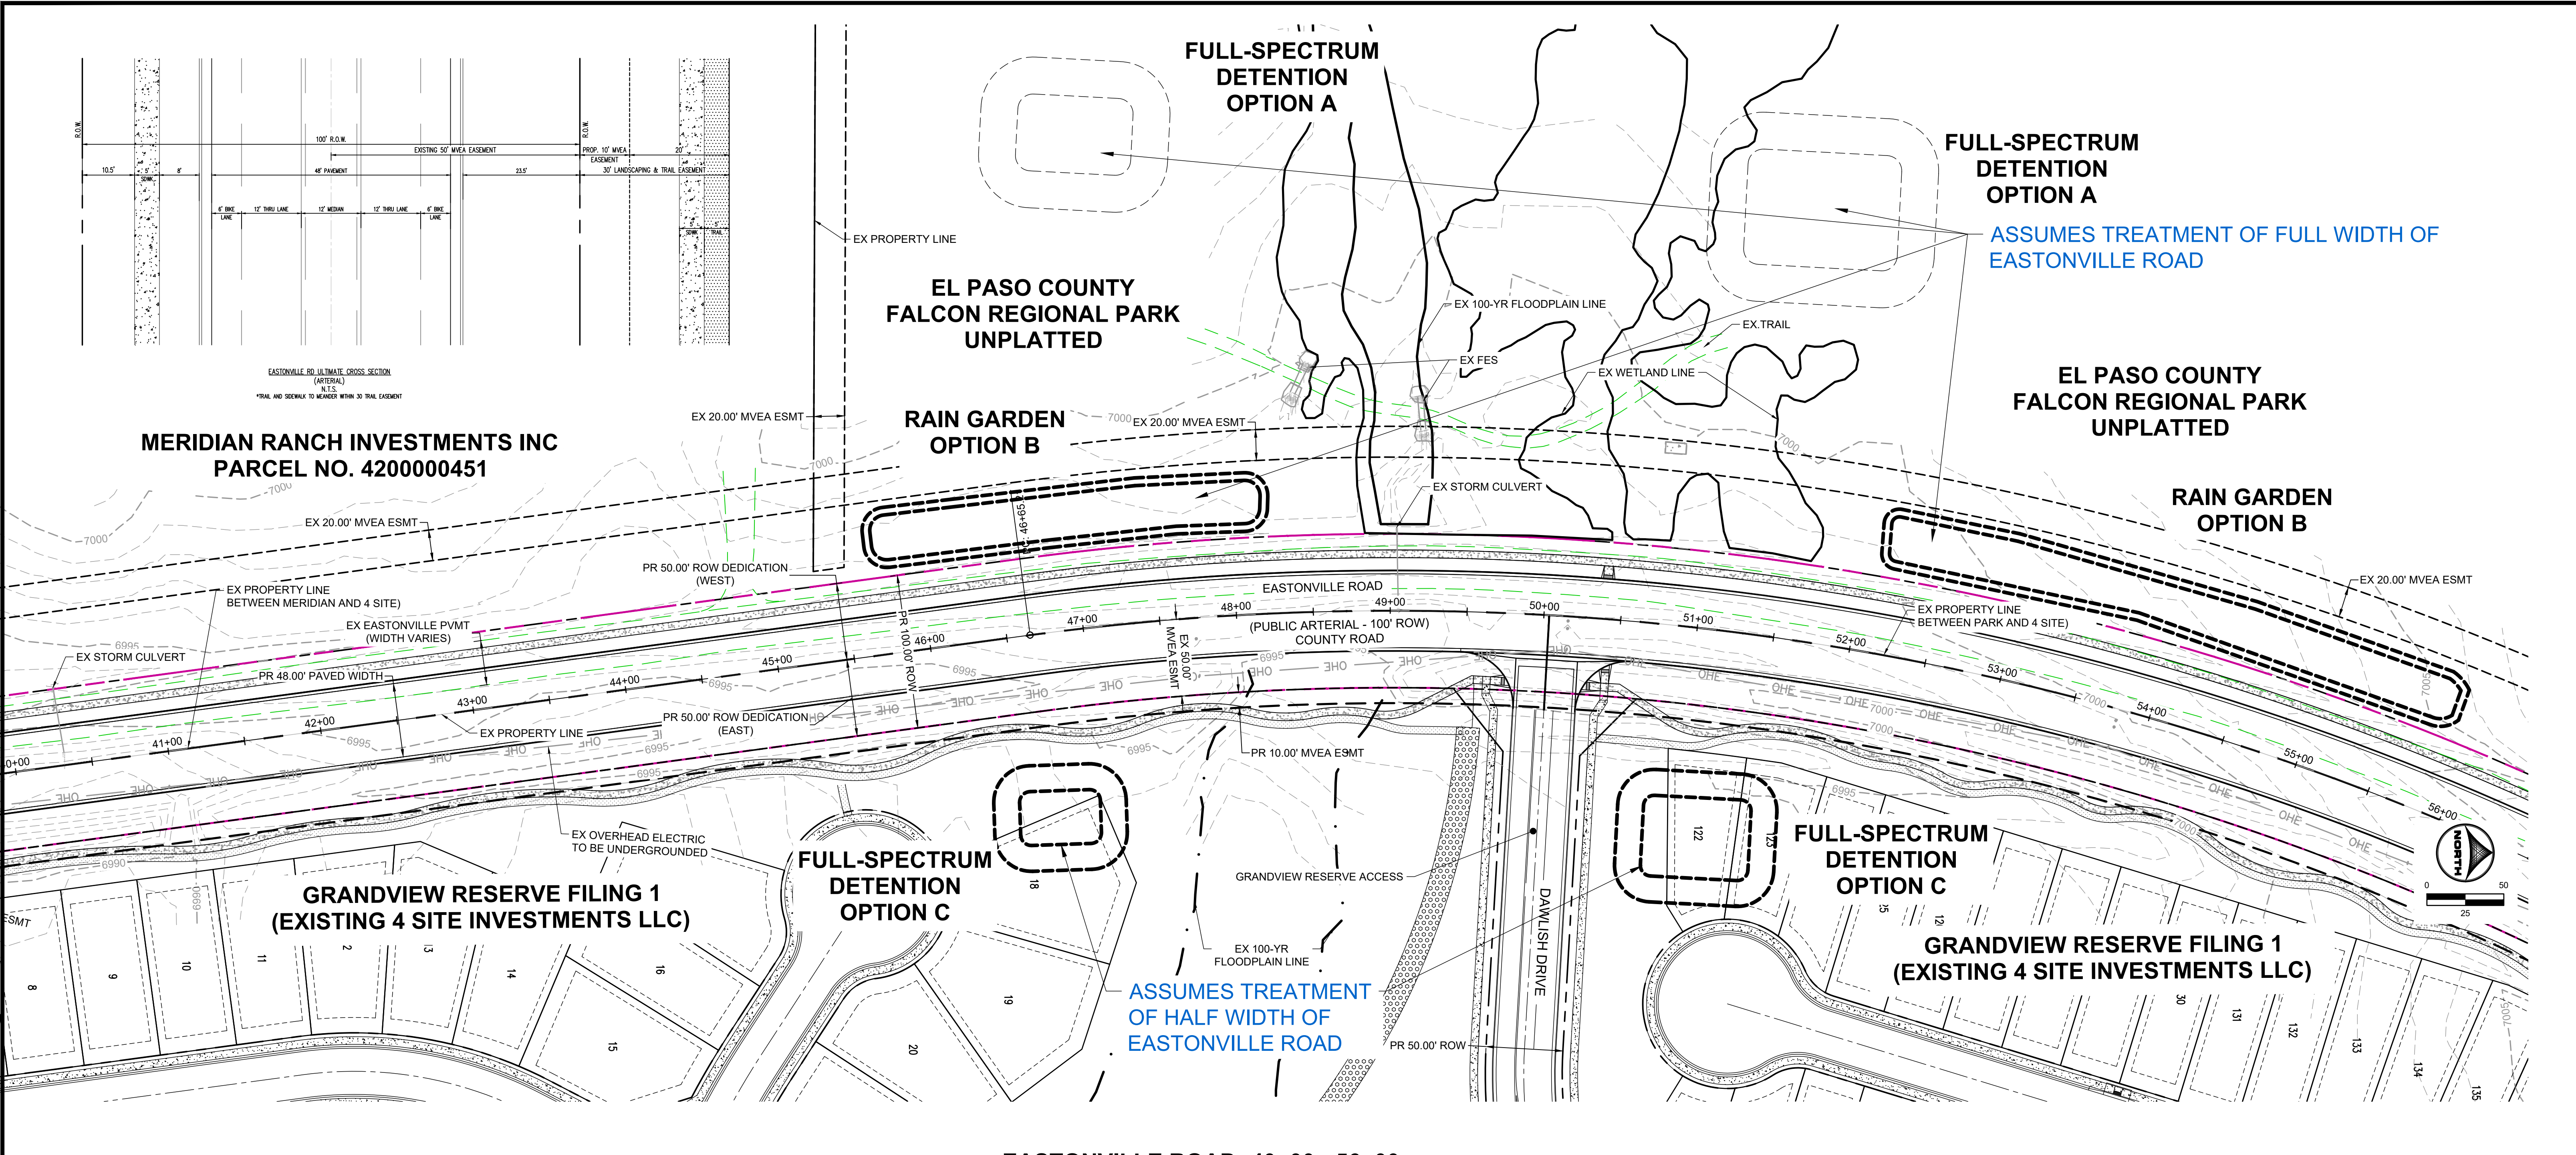

DRAWN BY: NQJ  
 APPROVED: CM  
 CAD DATE: 4/14/2022  
 CAD FILE: J:\2020\201662\CAD\Drawings\Exhibits\Eastonville\Eastonville\_PNP

JOB DATE: 4/14/2022  
 JOB NUMBER: 201662

BAR IS ONE INCH ON OFFICIAL DRAWINGS.  
 IF NOT ONE INCH, ADJUST SCALE ACCORDINGLY.

NO.	DATE	BY	REVISION DESCRIPTION

HR GREEN - COLORADO SPRINGS  
 1975 RESEARCH PARKWAY SUITE 230  
 COLORADO SPRINGS CO 80920  
 PHONE: 719.300.4140  
 FAX: 713.965.0044



PROJECT NAME EASTONVILLE ROAD IMPROVEMENTS  
 CLIENT D.R. HORTON  
 CITY, STATE EL PASO COUNTY, CO

PLAN AND PROFILE


SHEET PNP 3

MONAHAN, COLLEEN, 4/14/2022 1:04 PM

## EL PASO COUNTY FALCON REGIONAL PARK UNPLATTED

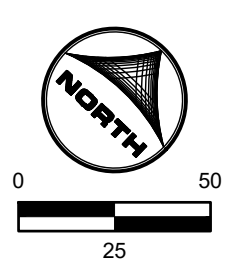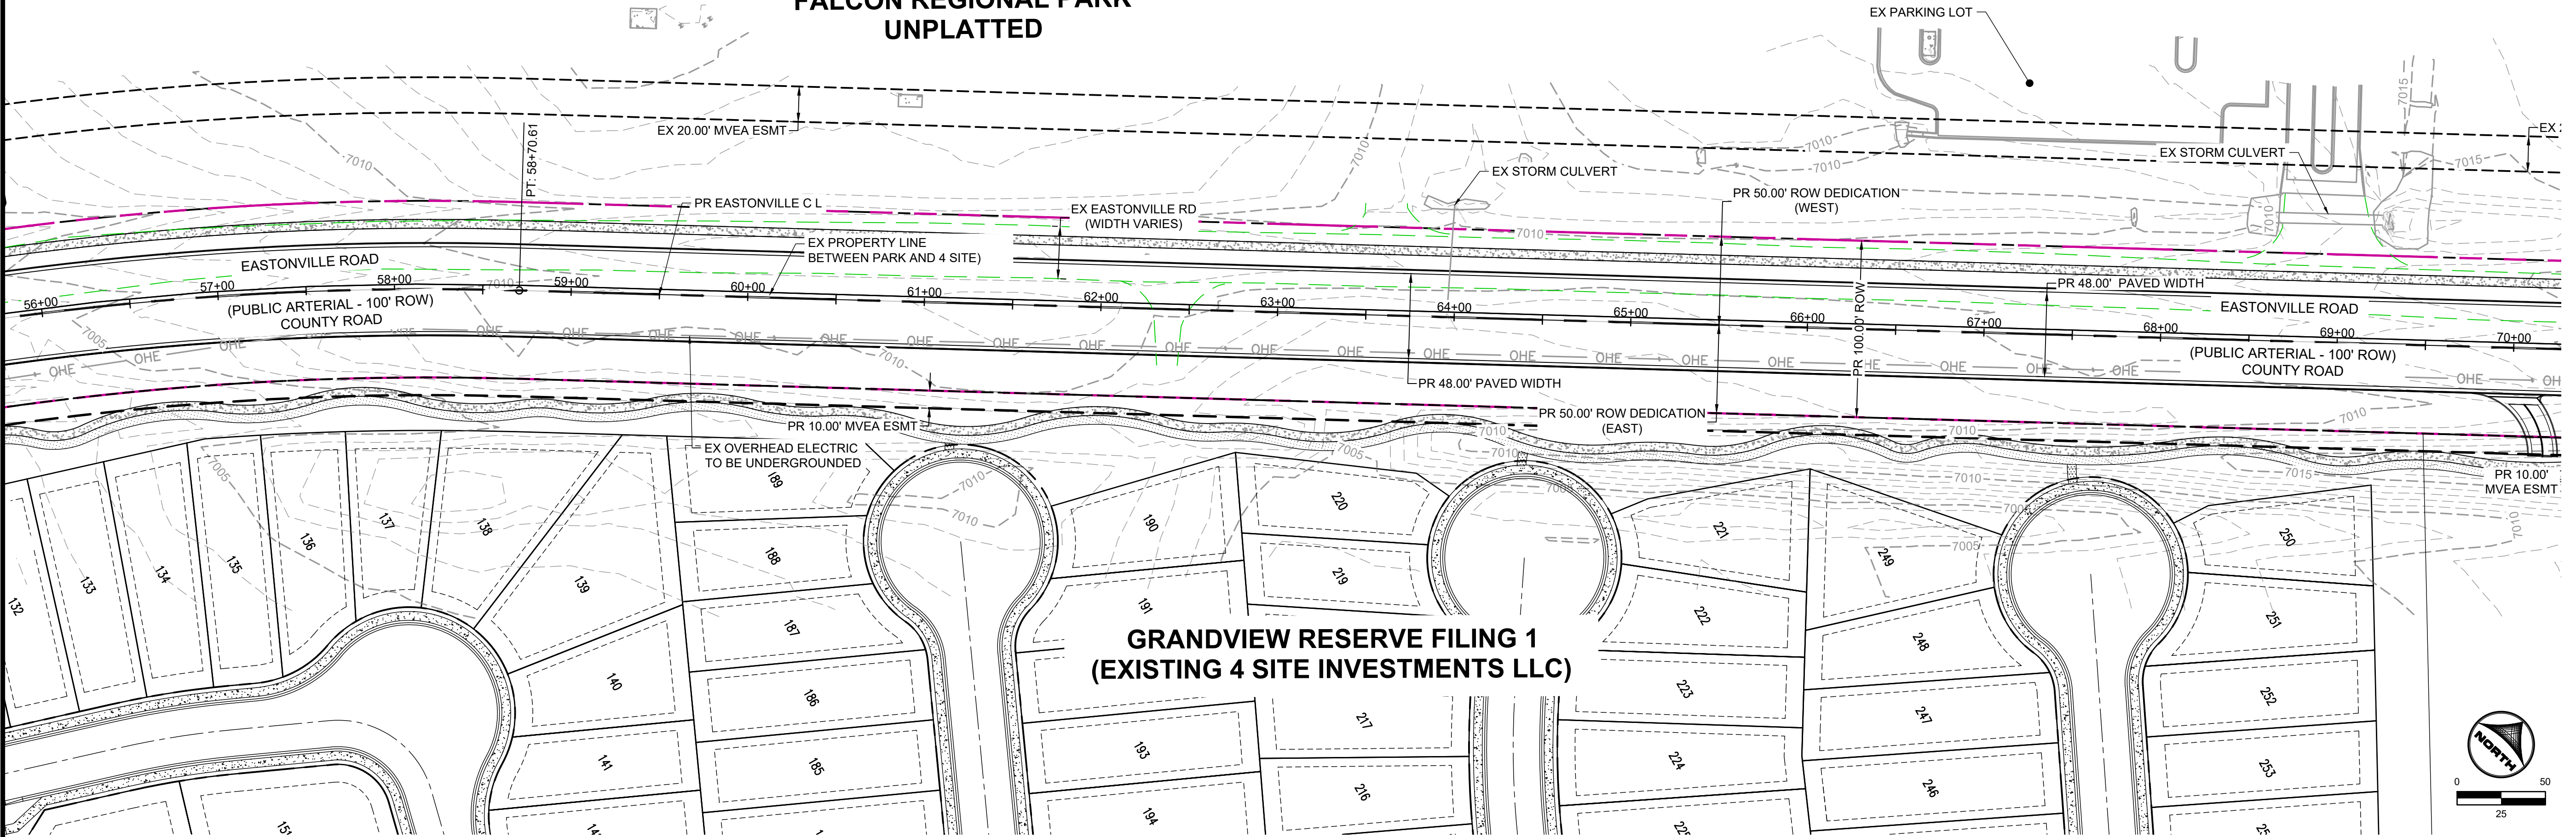

### EASTONVILLE ROAD: 56+00 - 70+00

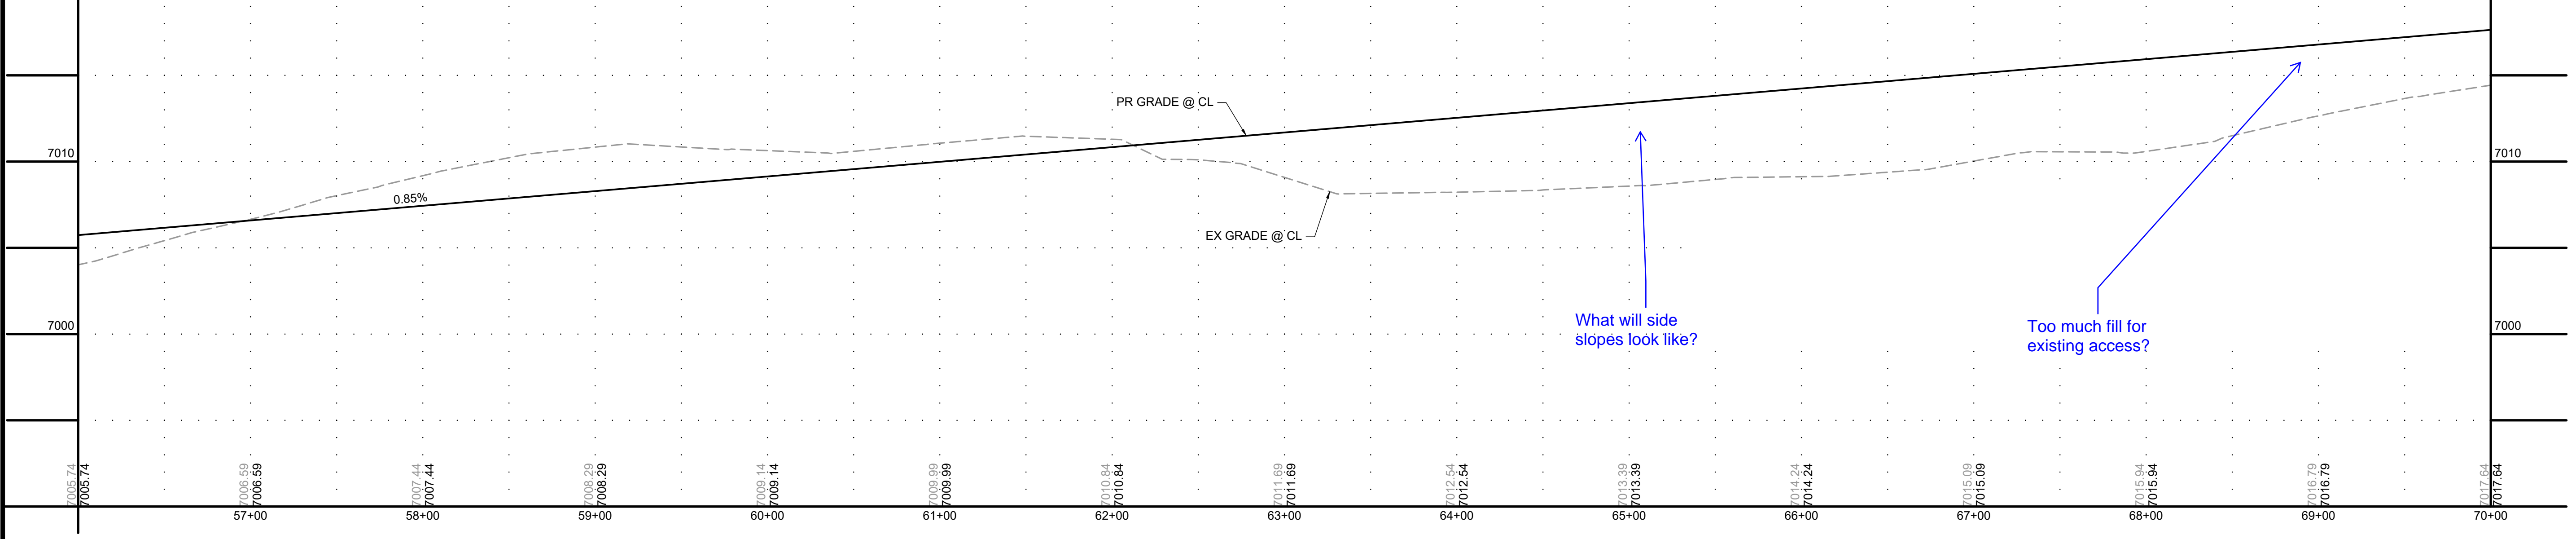

DRAWN BY: NQJ      JOB DATE: 4/14/2022      BAR IS ONE INCH ON OFFICIAL DRAWINGS.  
 APPROVED: CM      JOB NUMBER: 201662      0" = 1"  
 CAD DATE: 4/14/2022      IF NOT ONE INCH, ADJUST SCALE ACCORDINGLY.  
 CAD FILE: J:\2020\201662\CAD\Drawings\Exhibits\Eastonville\Eastonville\_PNP

NO.	DATE	BY	REVISION DESCRIPTION




**HRGreen**      HR GREEN - COLORADO SPRINGS  
 1975 RESEARCH PARKWAY SUITE 230  
 COLORADO SPRINGS CO 80920  
 PHONE: 719.300.4140  
 FAX: 713.965.0044

PROJECT NAME EASTONVILLE ROAD IMPROVEMENTS  
 CLIENT D.R. HORTON  
 CITY, STATE EL PASO COUNTY, CO

PLAN AND PROFILE

SHEET  
PNP  
**4**

MONAHAN, COLLEEN, 4/14/2022, 1:04 PM  
HR GREEN - COLORADO SPRINGS  
1975 RESEARCH PARKWAY SUITE 230  
COLORADO SPRINGS CO 80920  
PHONE: 719.300.4140  
FAX: 713.965.0044

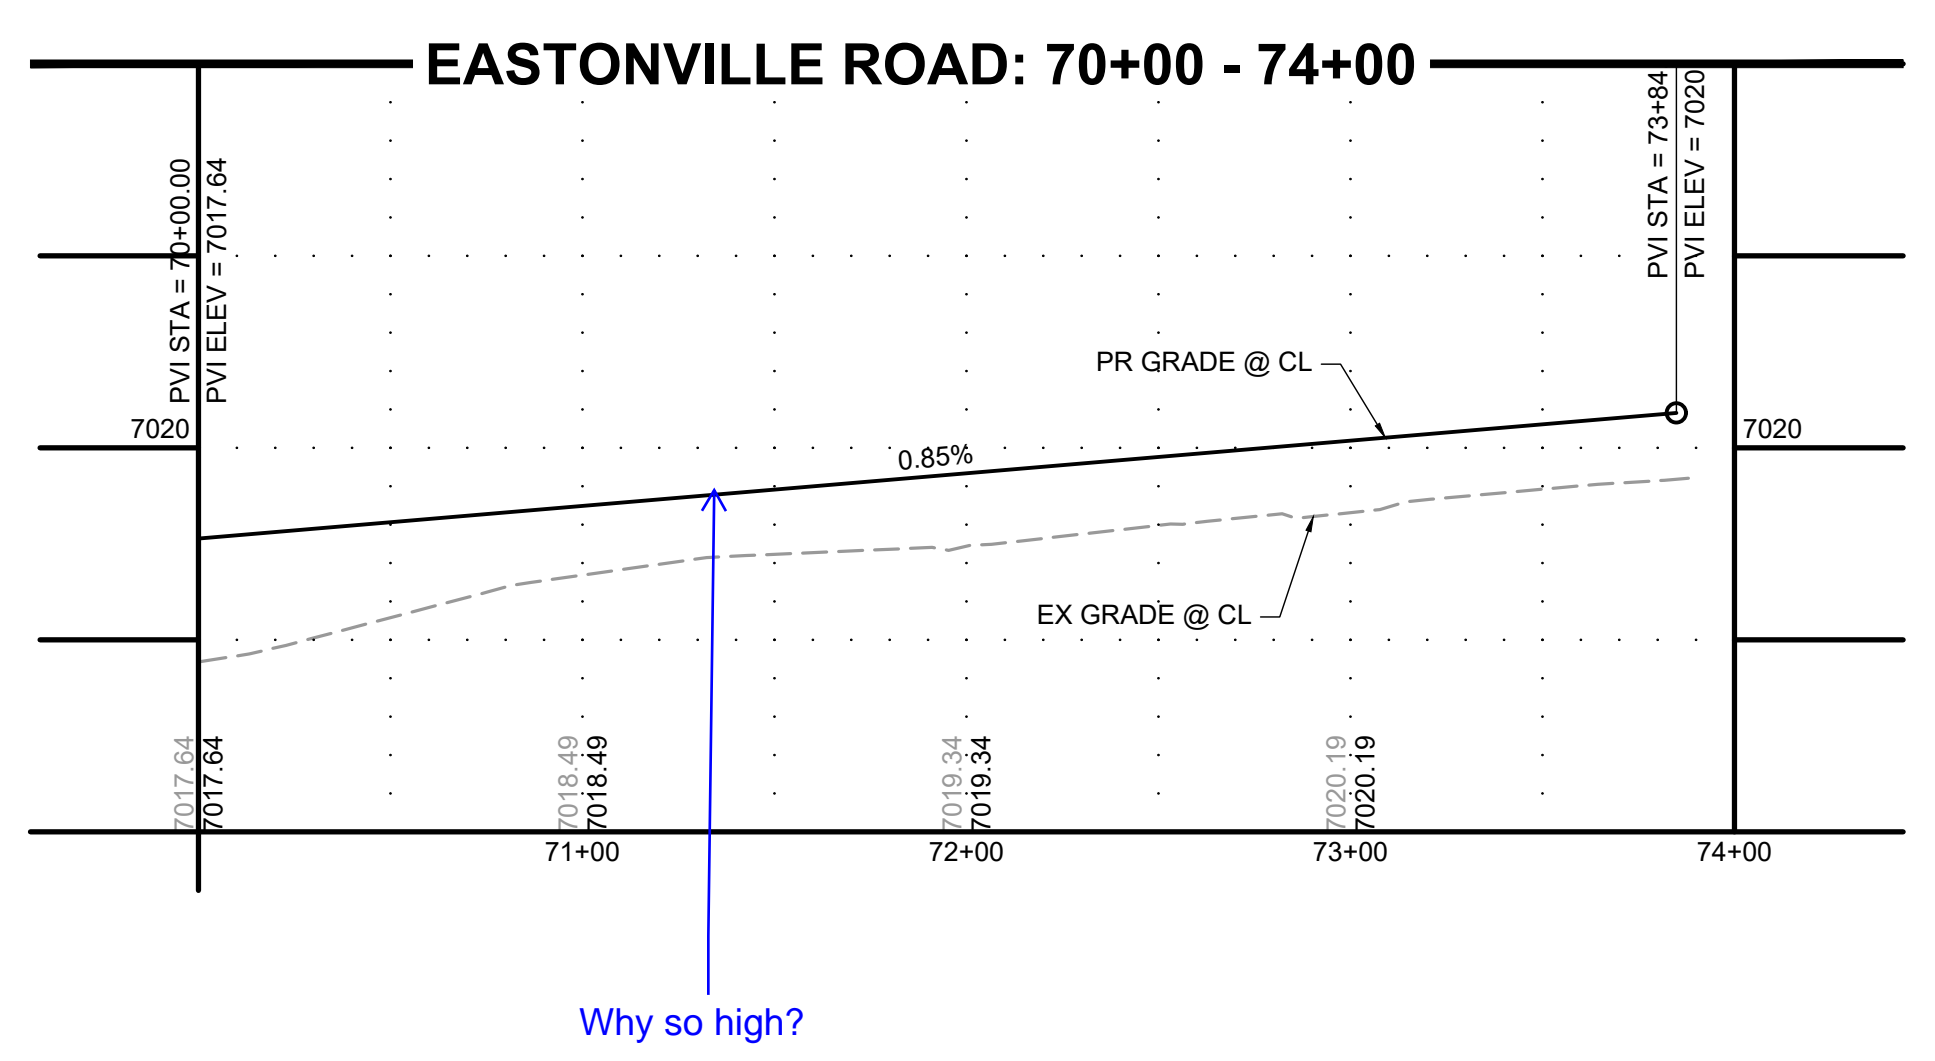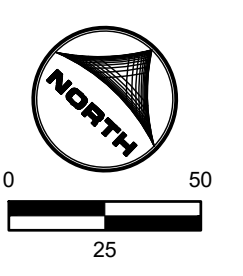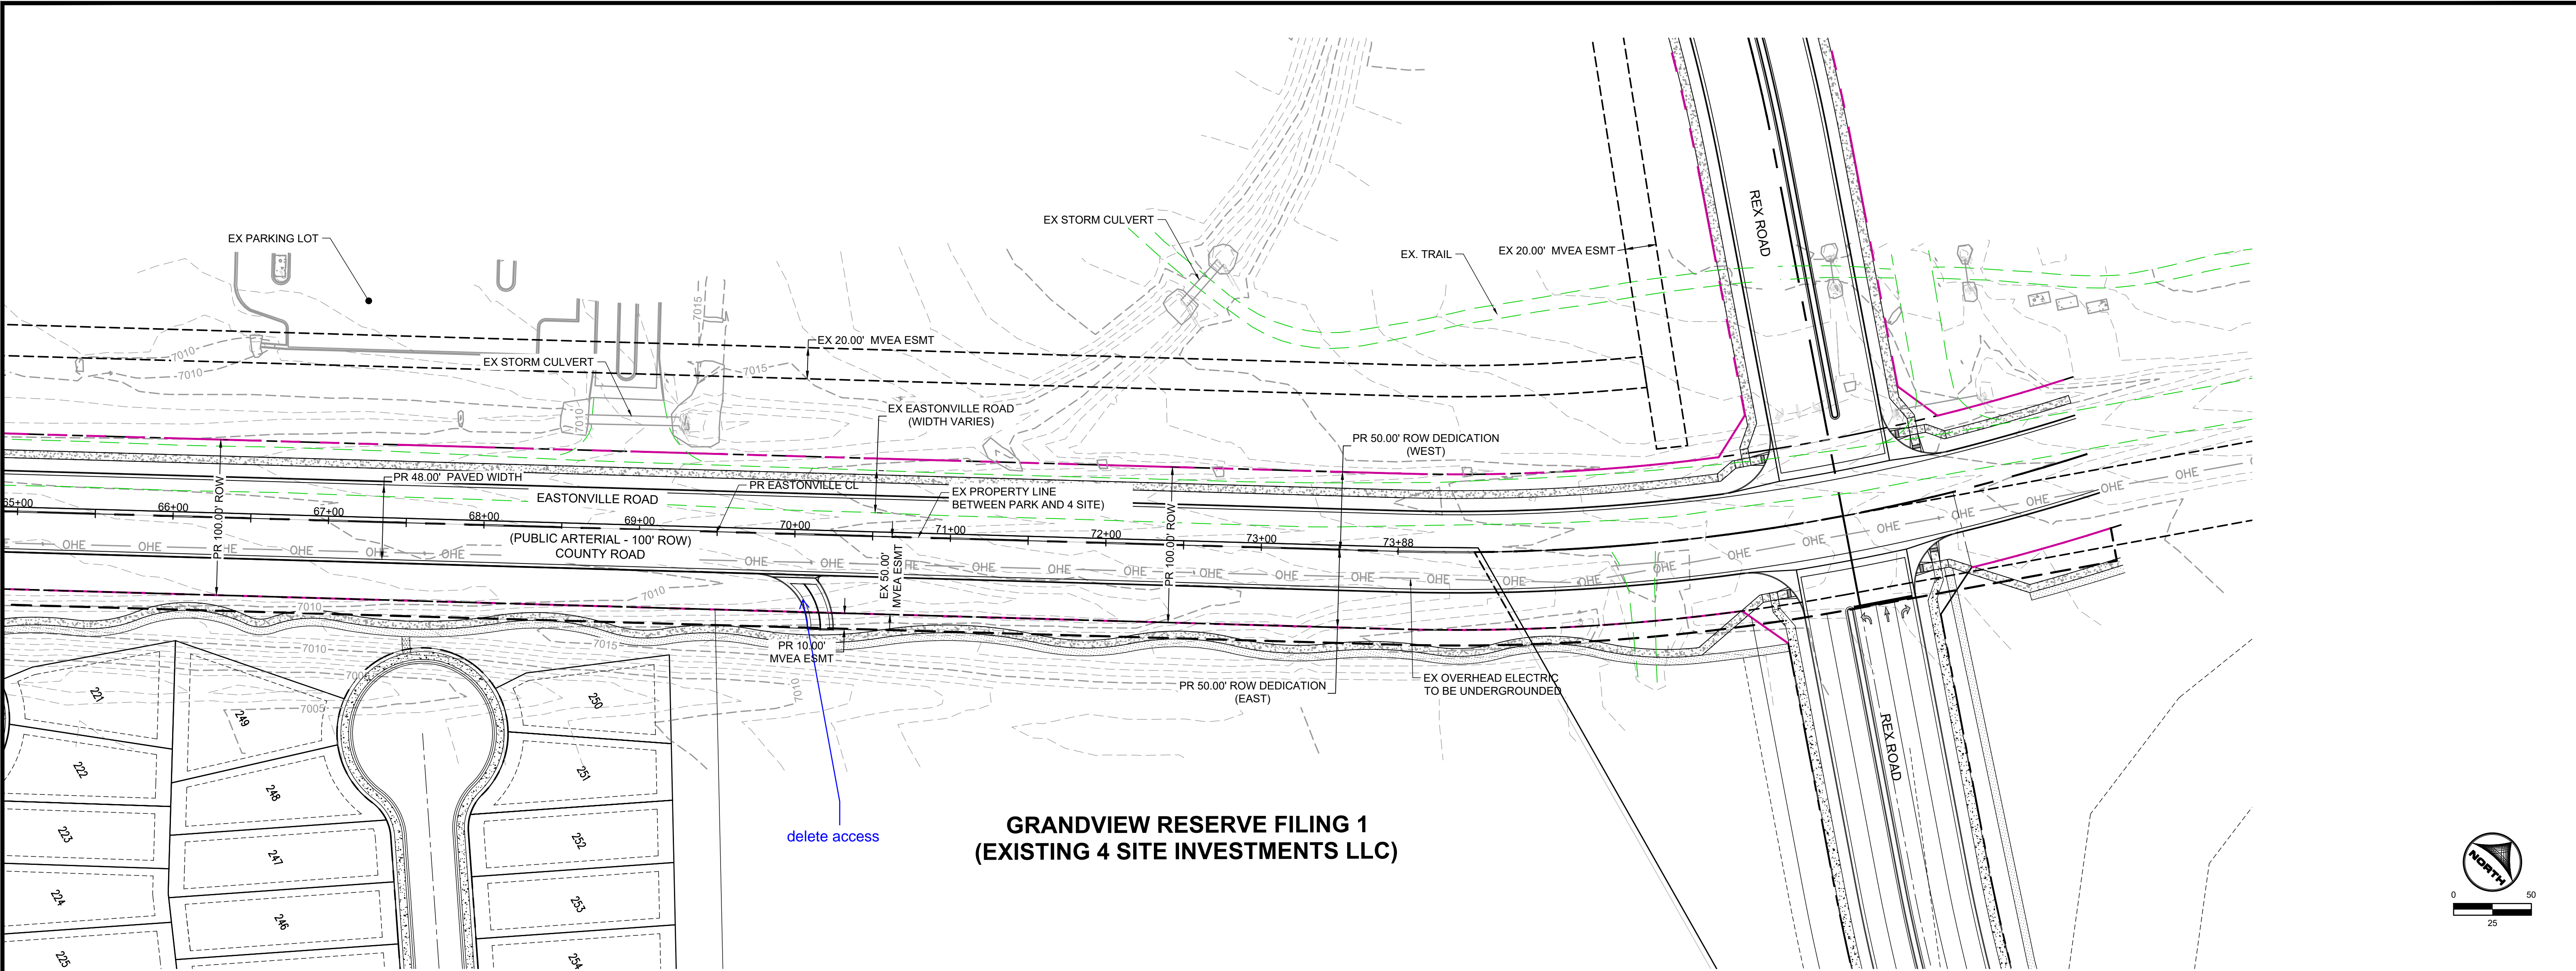

DRAWN BY: NQJ	JOB DATE: 4/14/2022	BAR IS ONE INCH ON OFFICIAL DRAWINGS.
APPROVED: CM	JOB NUMBER: 201662	0 1"
CAD DATE: 4/14/2022		IF NOT ONE INCH, ADJUST SCALE ACCORDINGLY.
CAD FILE: J:\2020\201662\CAD\Drawings\Exhibits\Eastonville\Eastonville_PNP		

NO.	DATE	BY	REVISION DESCRIPTION

HR GREEN - COLORADO SPRINGS  
1975 RESEARCH PARKWAY SUITE 230  
COLORADO SPRINGS CO 80920  
PHONE: 719.300.4140  
FAX: 713.965.0044

PROJECT NAME EASTONVILLE ROAD IMPROVEMENTS  
CLIENT D.R. HORTON  
CITY, STATE EL PASO COUNTY, CO

PLAN AND PROFILE

SHEET PNP 5