




1 FRONT ELEVATION
SCALE: 1/8" = 1'-0"



2 RIGHT ELEVATION
SCALE: 1/8" = 1'-0"




3 BACK ELEVATION
SCALE: 1/8" = 1'-0"

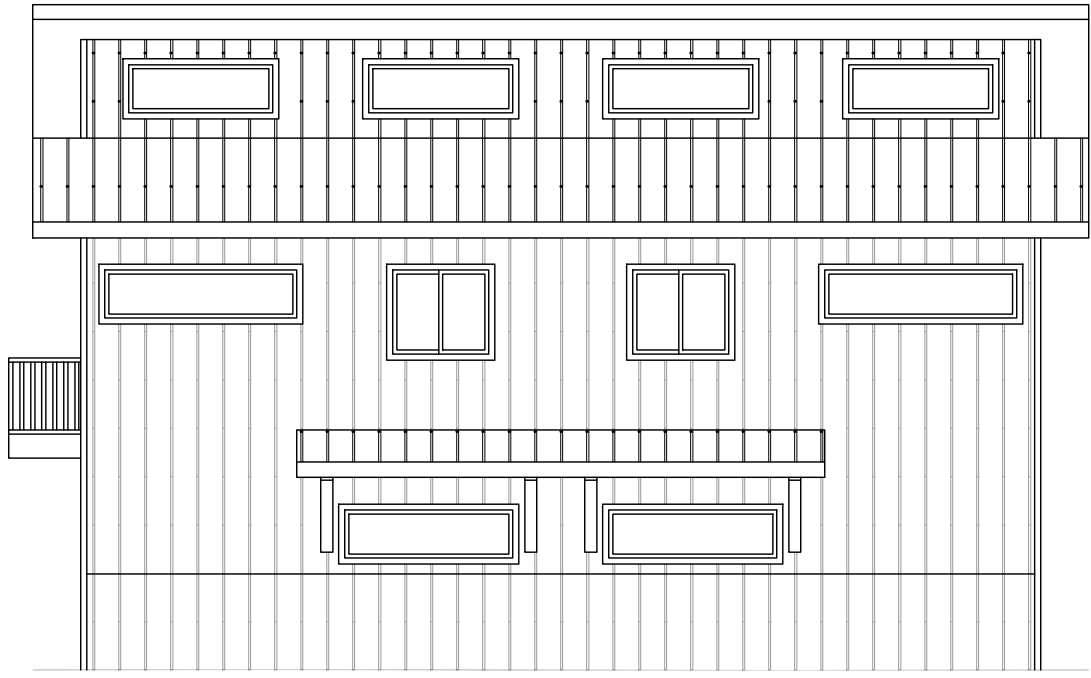


4 LEFT ELEVATION
SCALE: 1/8" = 1'-0"


MONUMENT MINI STORAGE OFFICE

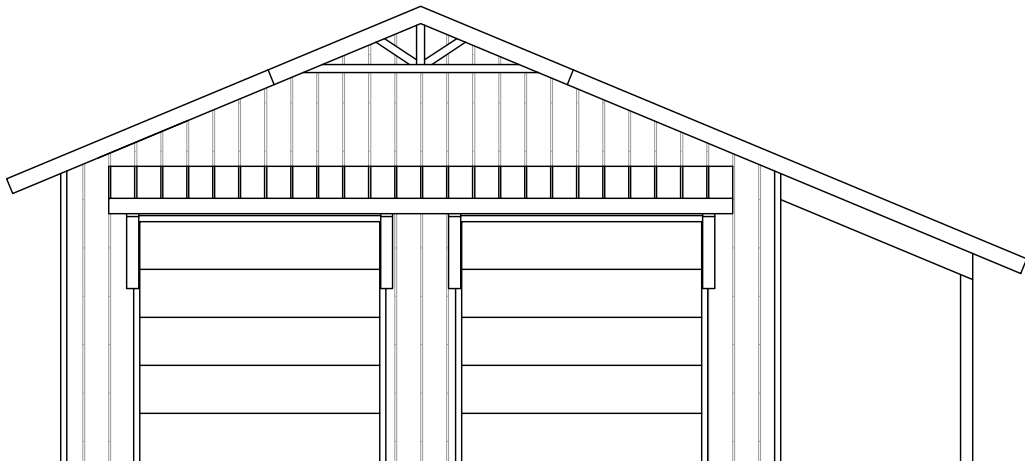


1 FRONT ELEVATION
SCALE: 1/8" = 1'-0"

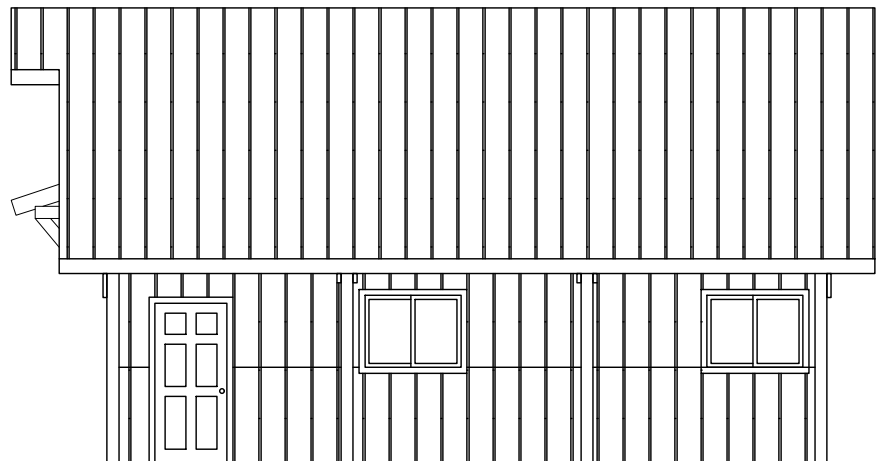

2 RIGHT ELEVATION
SCALE: 1/8" = 1'-0"

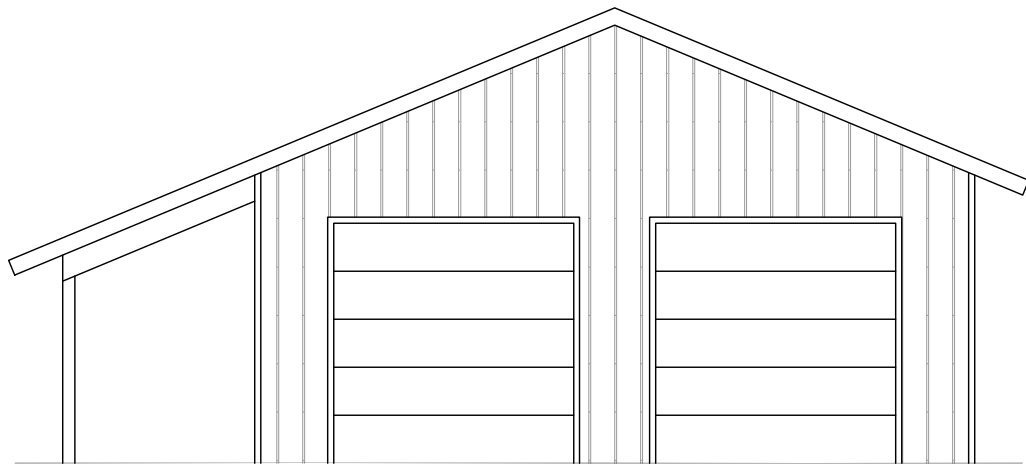


3 BACK ELEVATION
SCALE: 1/8" = 1'-0"

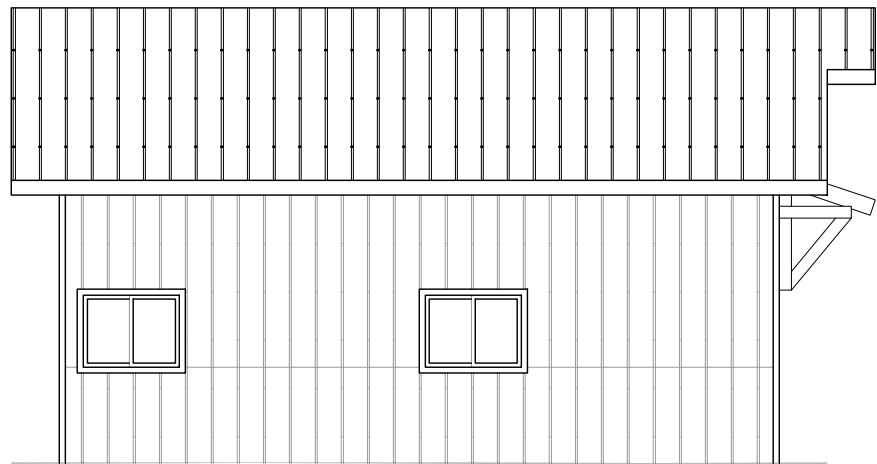


4 LEFT ELEVATION
SCALE: 1/8" = 1'-0"


DISPLAY ZILLAH OFFICE #1

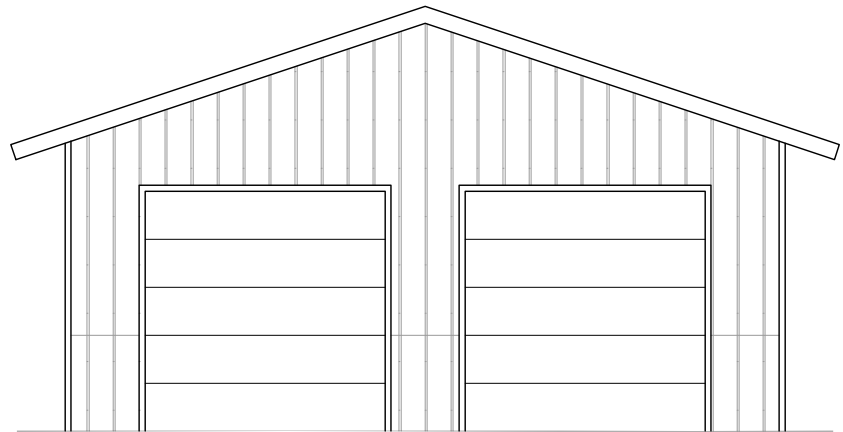


1 FRONT ELEVATION
SCALE: 1/8" = 1'-0"

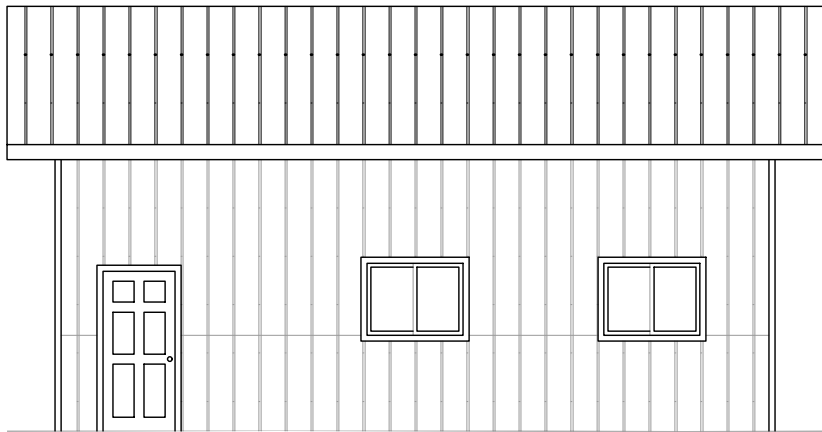

2 RIGHT ELEVATION
SCALE: 1/8" = 1'-0"

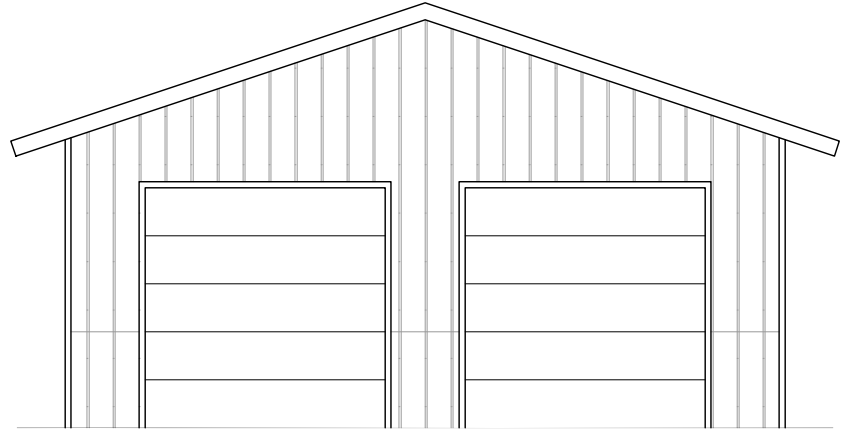

3 BACK ELEVATION
SCALE: 1/8" = 1'-0"

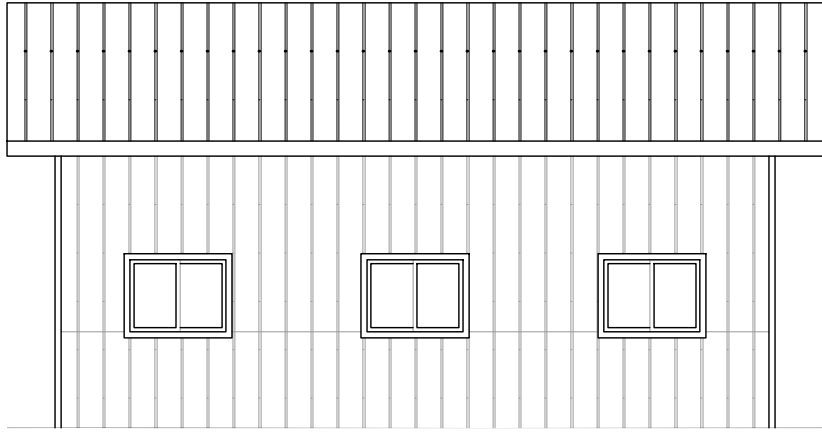

4 LEFT ELEVATION
SCALE: 1/8" = 1'-0"

DISPLAY ZILLAH OFFICE #2



TERRA FORMA
SOLUTIONS

REV. NO.	DESCRIPTION	DATE
<<		
<<		
<<		
<<		
<<		
<<		
<<		
<<		
<<		
<<		

SITE DEVELOPMENT PLAN

MONUMENT STEEL STRUCTURES

BUILDING ELEVATIONS AND FLOOR PLANS

18910 BASE CAMP ROAD
MONUMENT, COLORADO

PROJ NO: SSA

ENG :

CHKD:

DATE: 04/15/2019


SHEET NUMBER

BD 1


6 OF 8




BUILDING 1

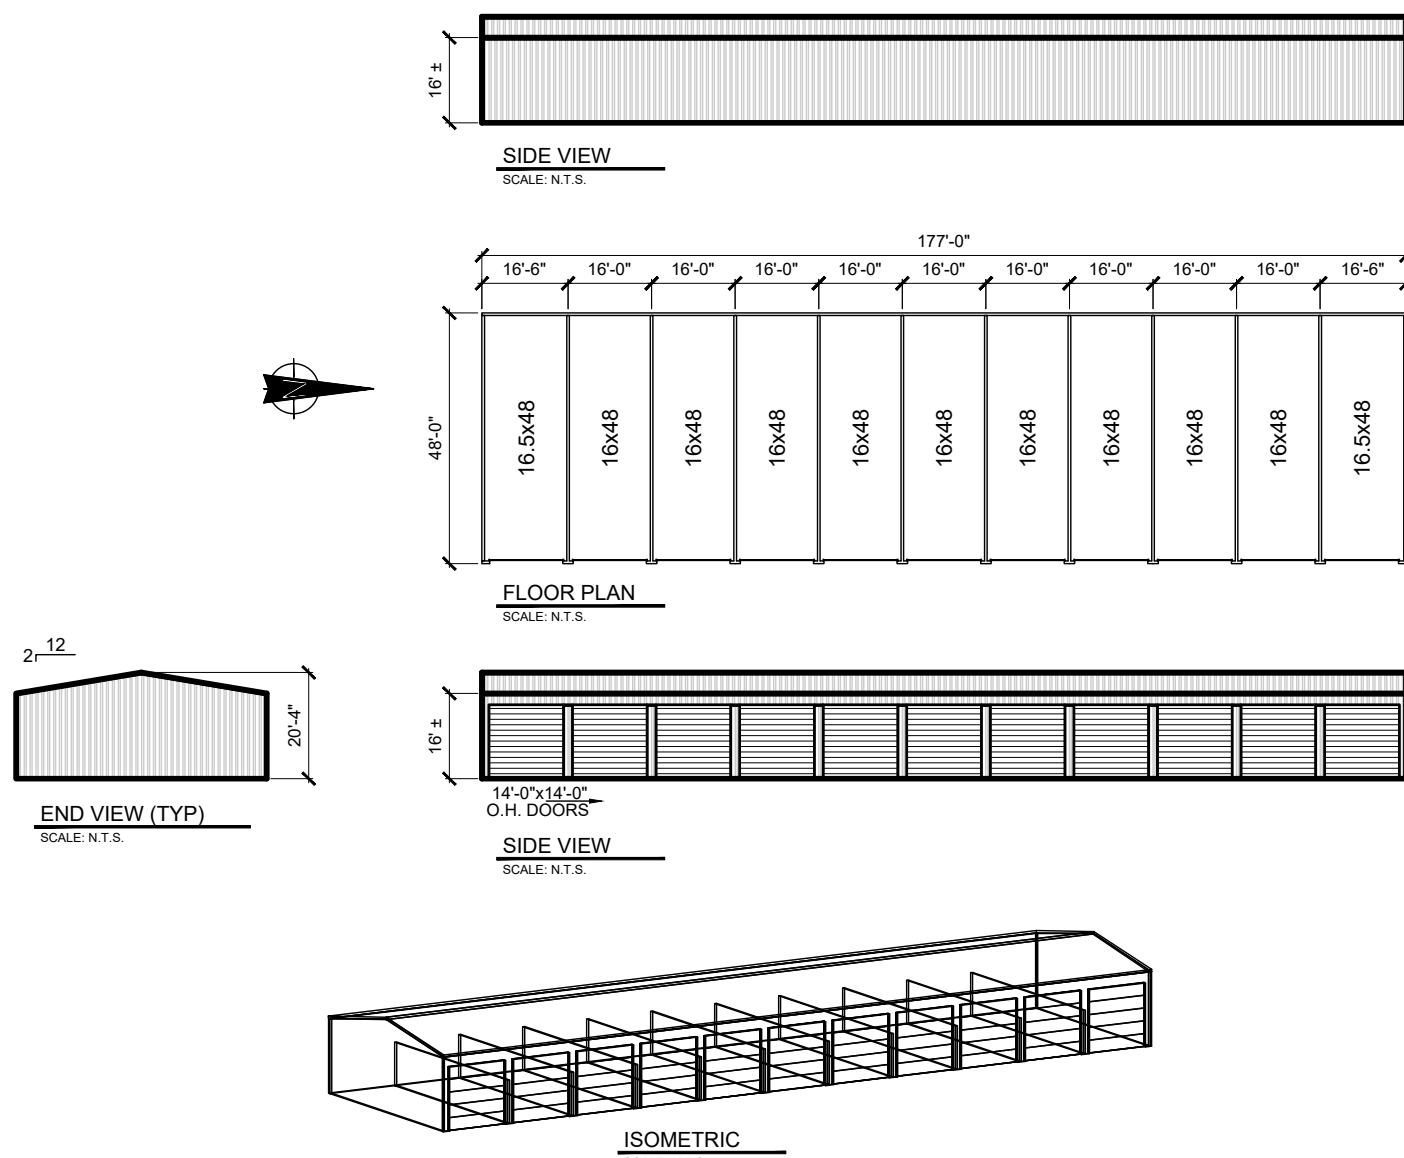



BUILDING 3

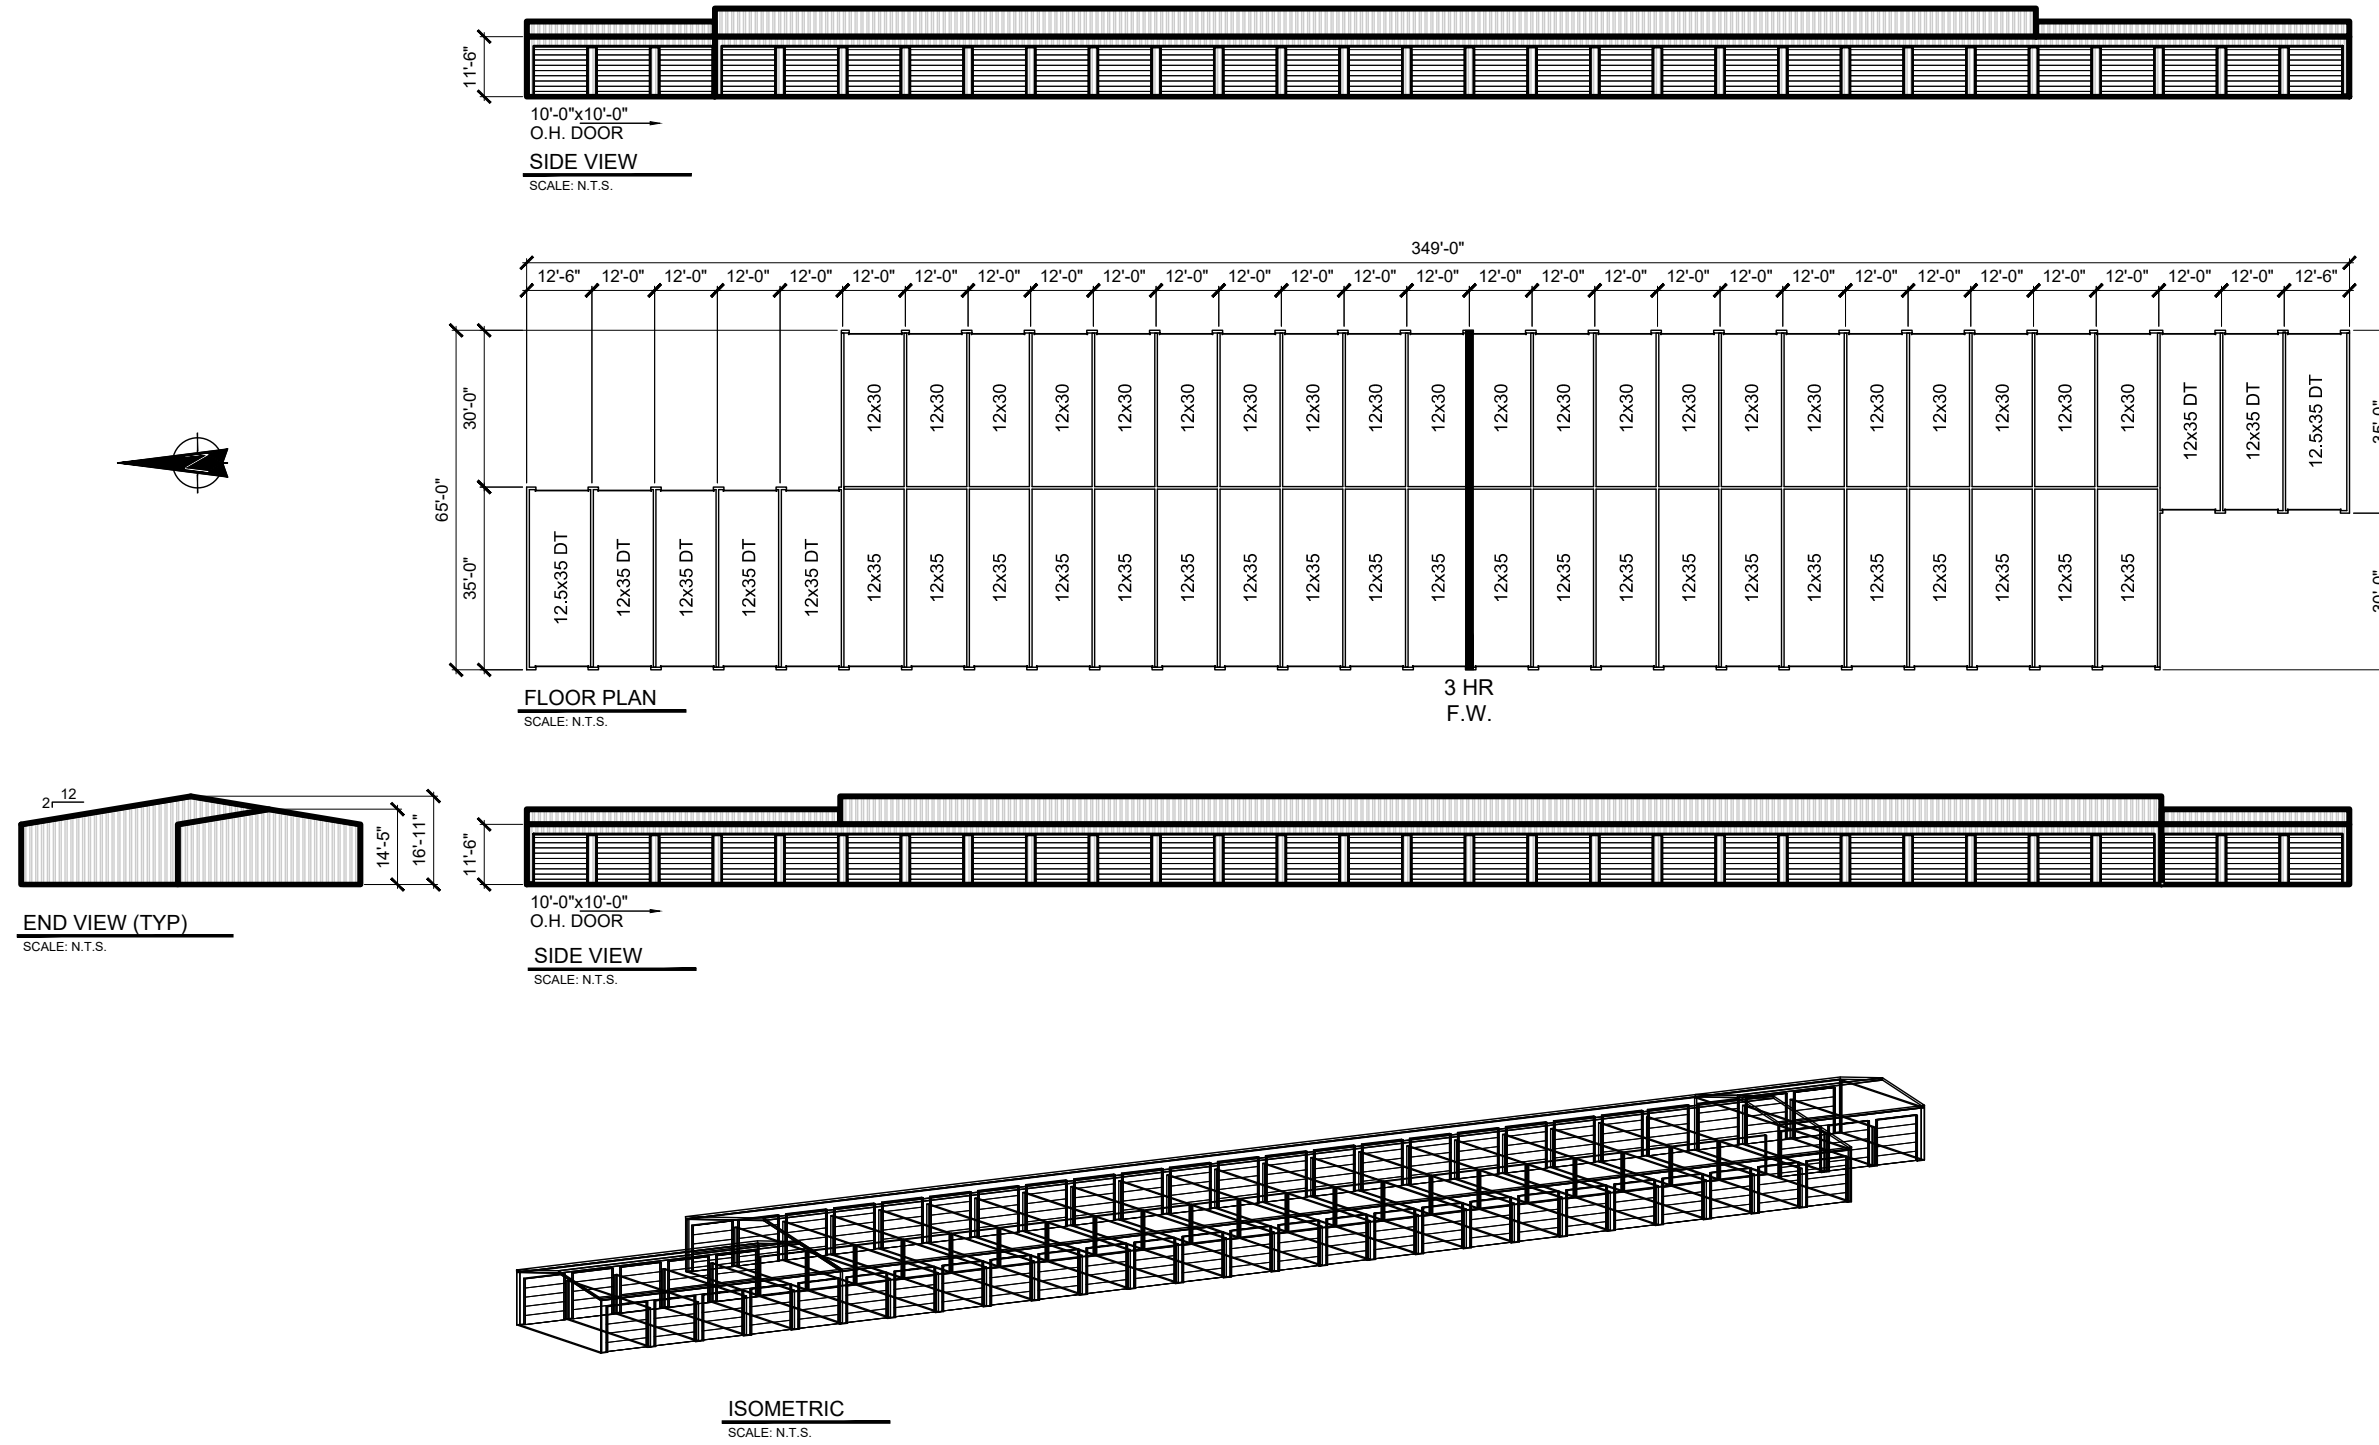

BUILDING 2

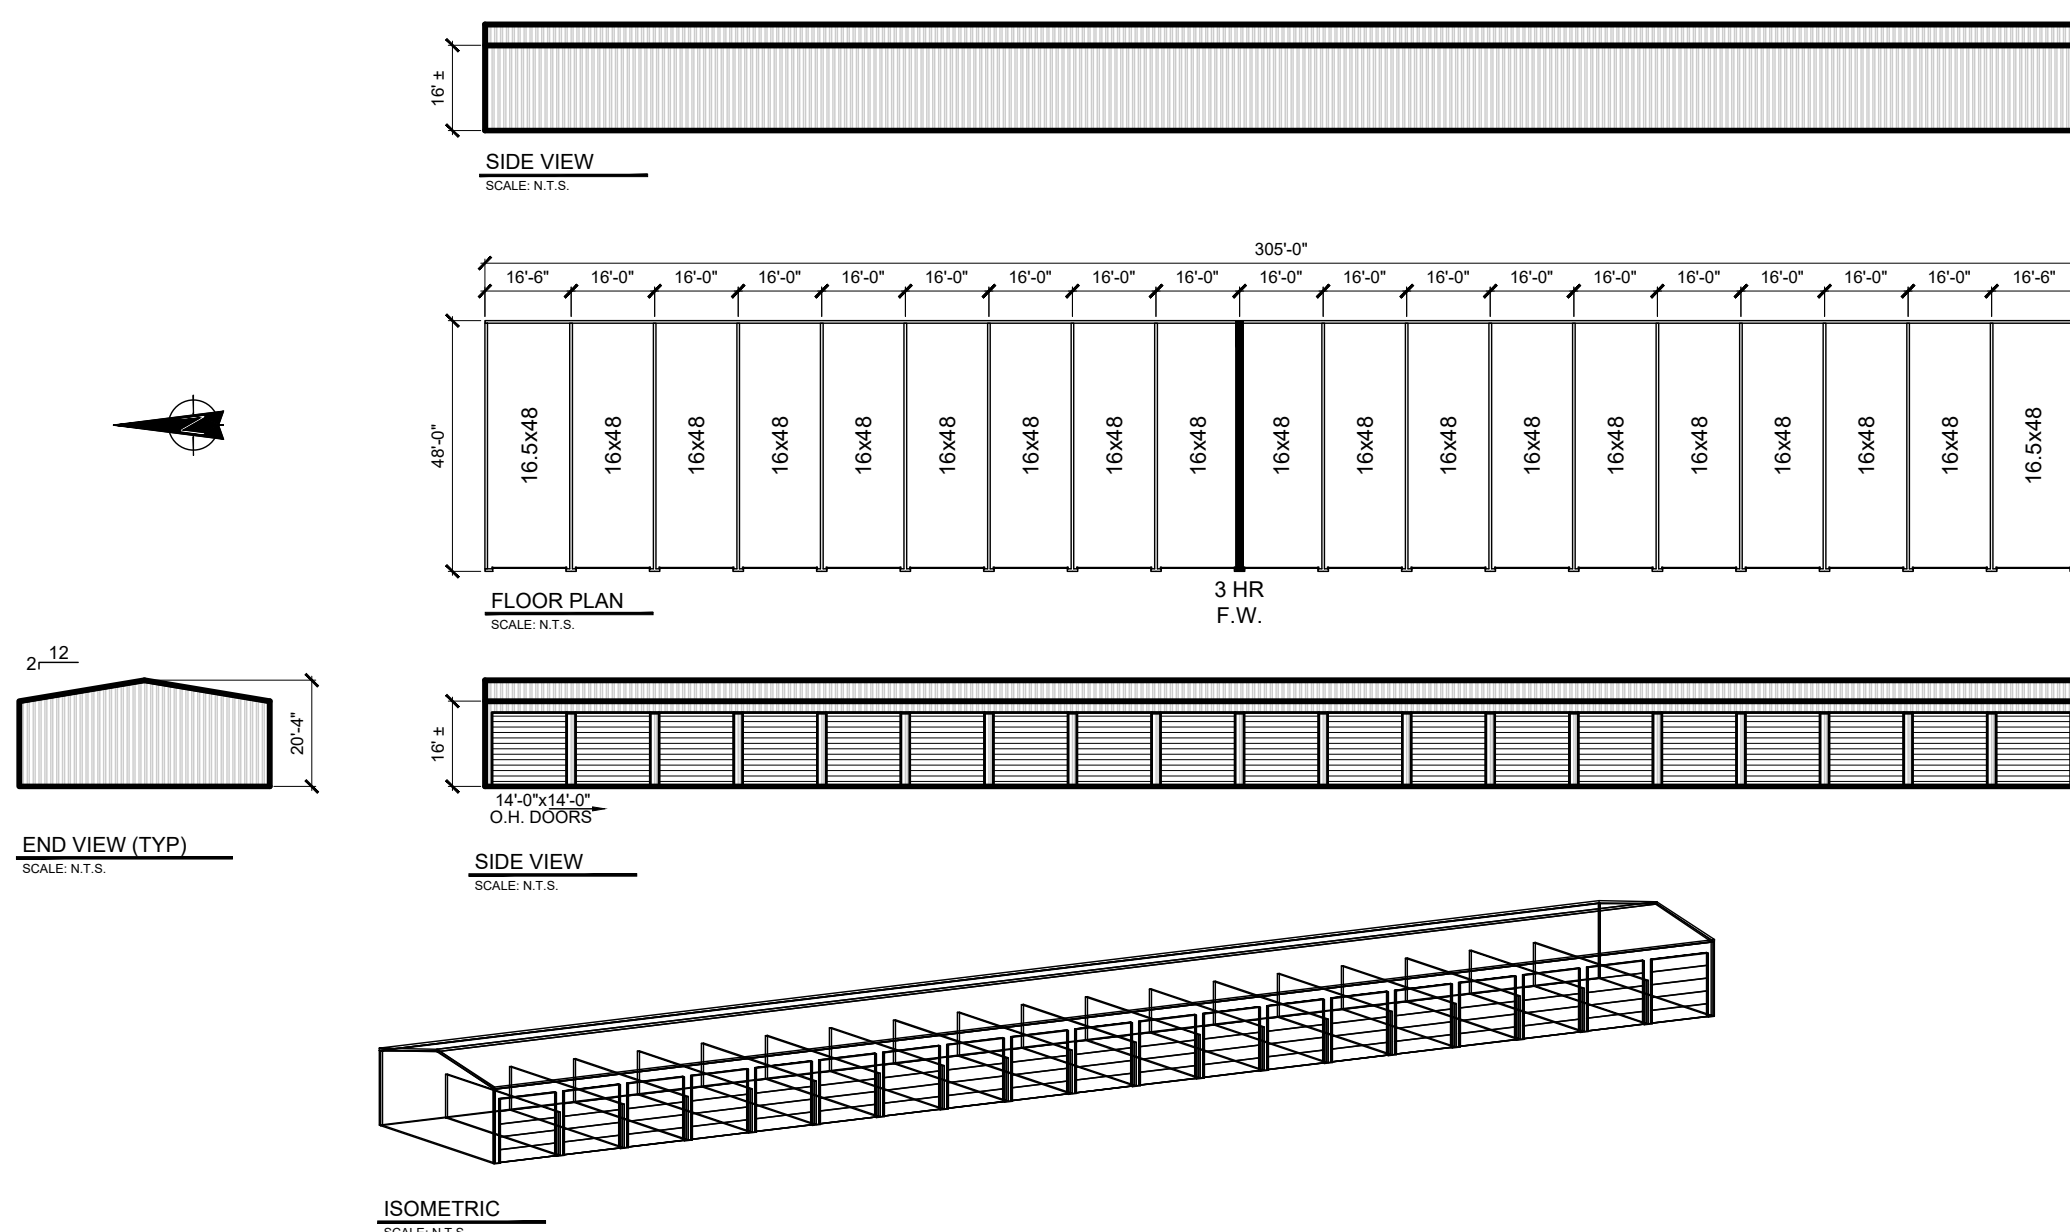

BUILDING 4

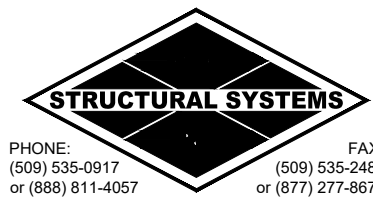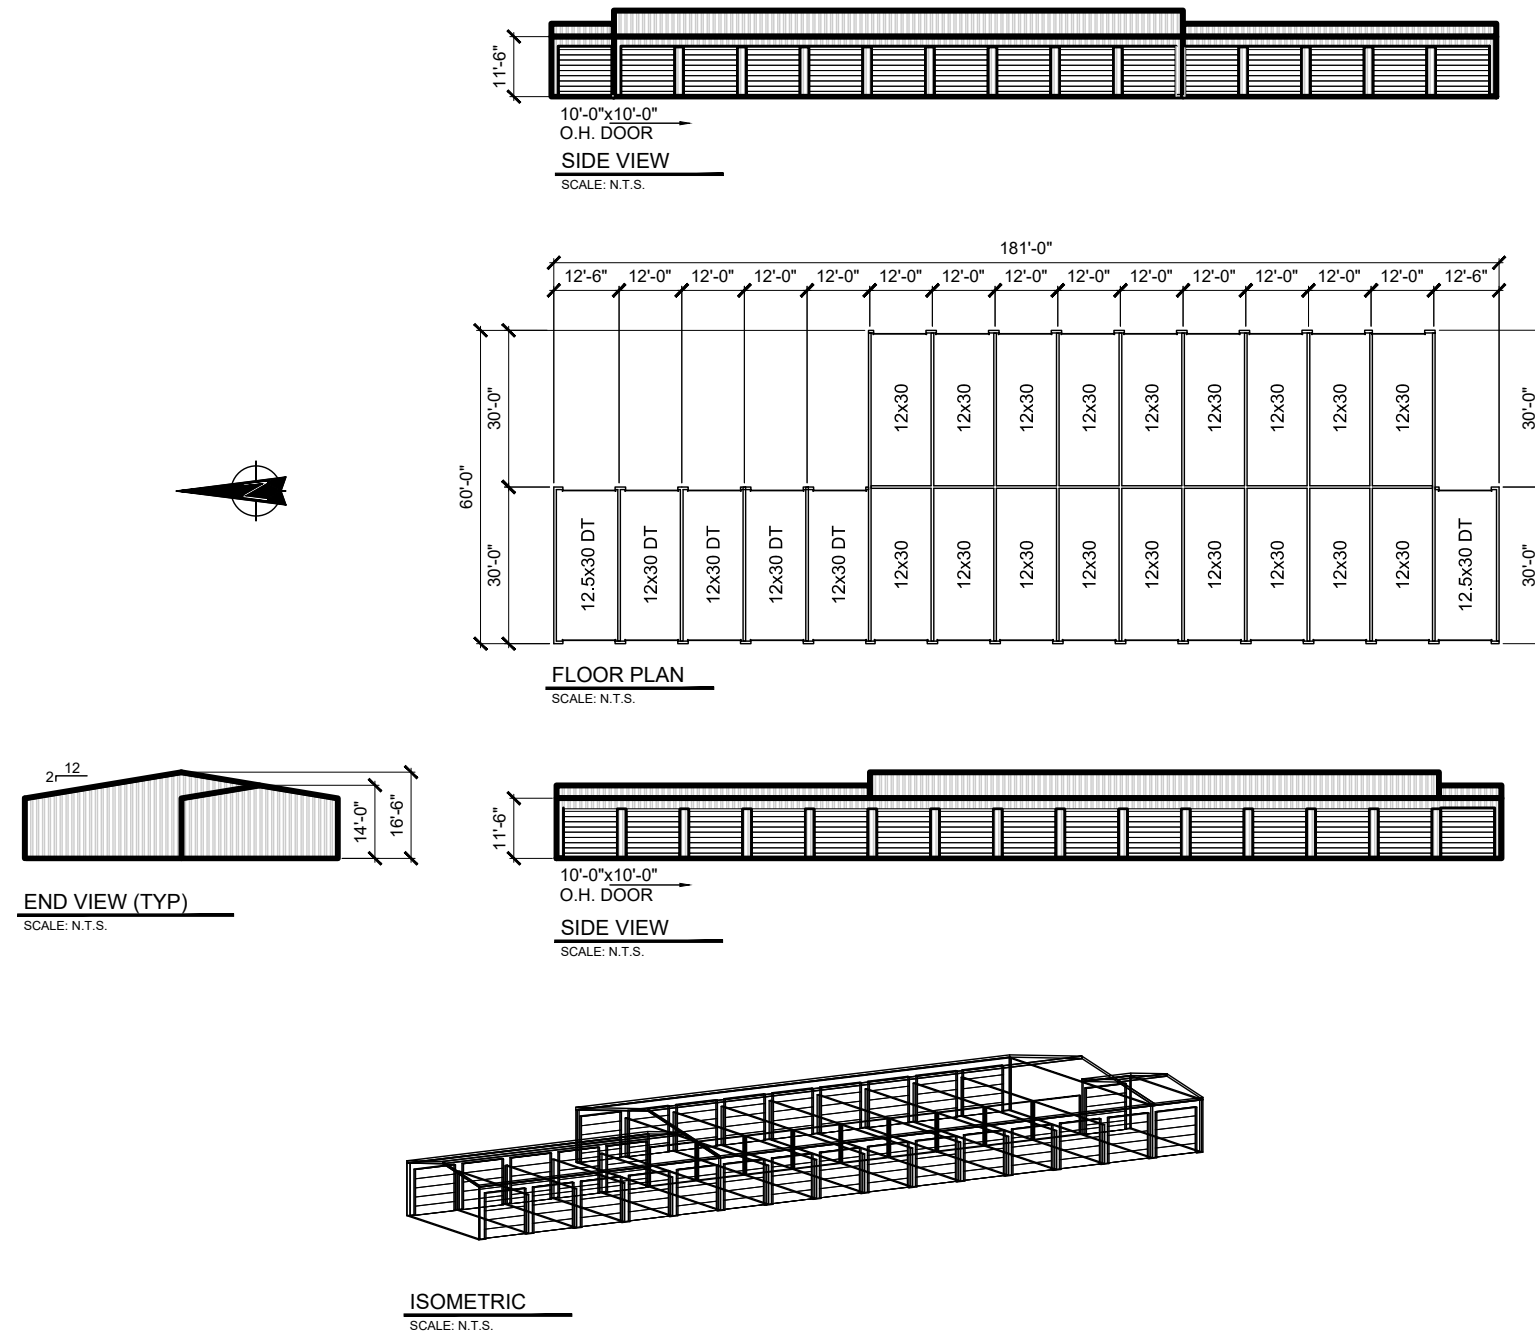[illegible]

18910 BASE CAMP ROAD
MONUMENT, COLORADO

PROJ NO: SSA
ENG :
CHKD:
DATE : 04/15/2019

SHEET NUMBER
BD 2