


MAIN FLOOR PLAN

SCALE: $3/16" = 1'-0"$

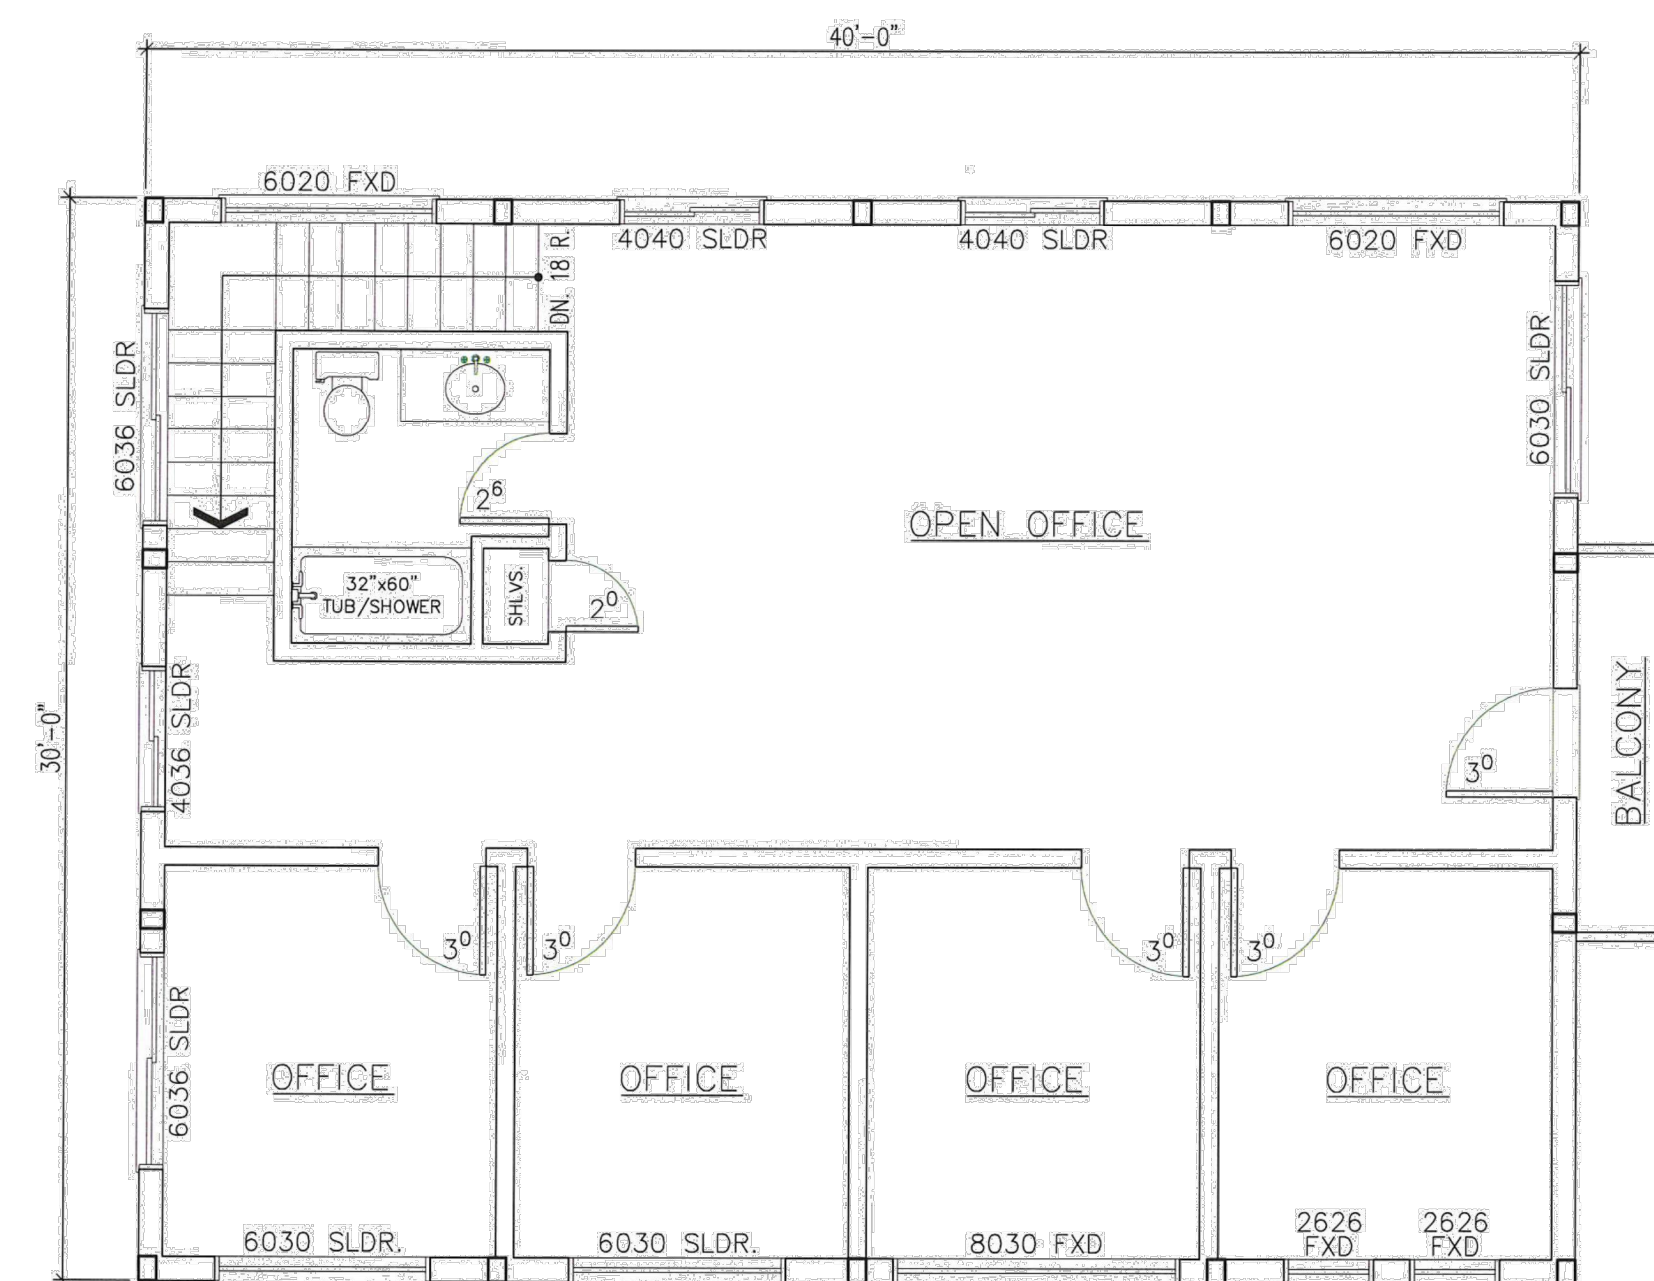

UPPER FLOOR PLAN

SCALE: 3/16" = 1'-0"



REV. NO.	DESCRIPTION	DATE
<		
<		
<		
<		
<		
<		
<		
<		
<		
/A	REVISIONS PER 1ST SUBMITTAL COMMENTS	06/11/2019

SITE DEVELOPMENT PLAN MONUMENT STEEL STRUCTURES

OFFICE FLOOR PLANS

18910 BASE CAMP ROAD
MONUMENT, COLORADO

PROJ NO: SSA

ENG :

CHKD:

DATE : 04/15/2019

SHEET NUMBER


BD 2

7 OF 8




TERRA FORMA
—SOLUTIONS—


BUILDING 1

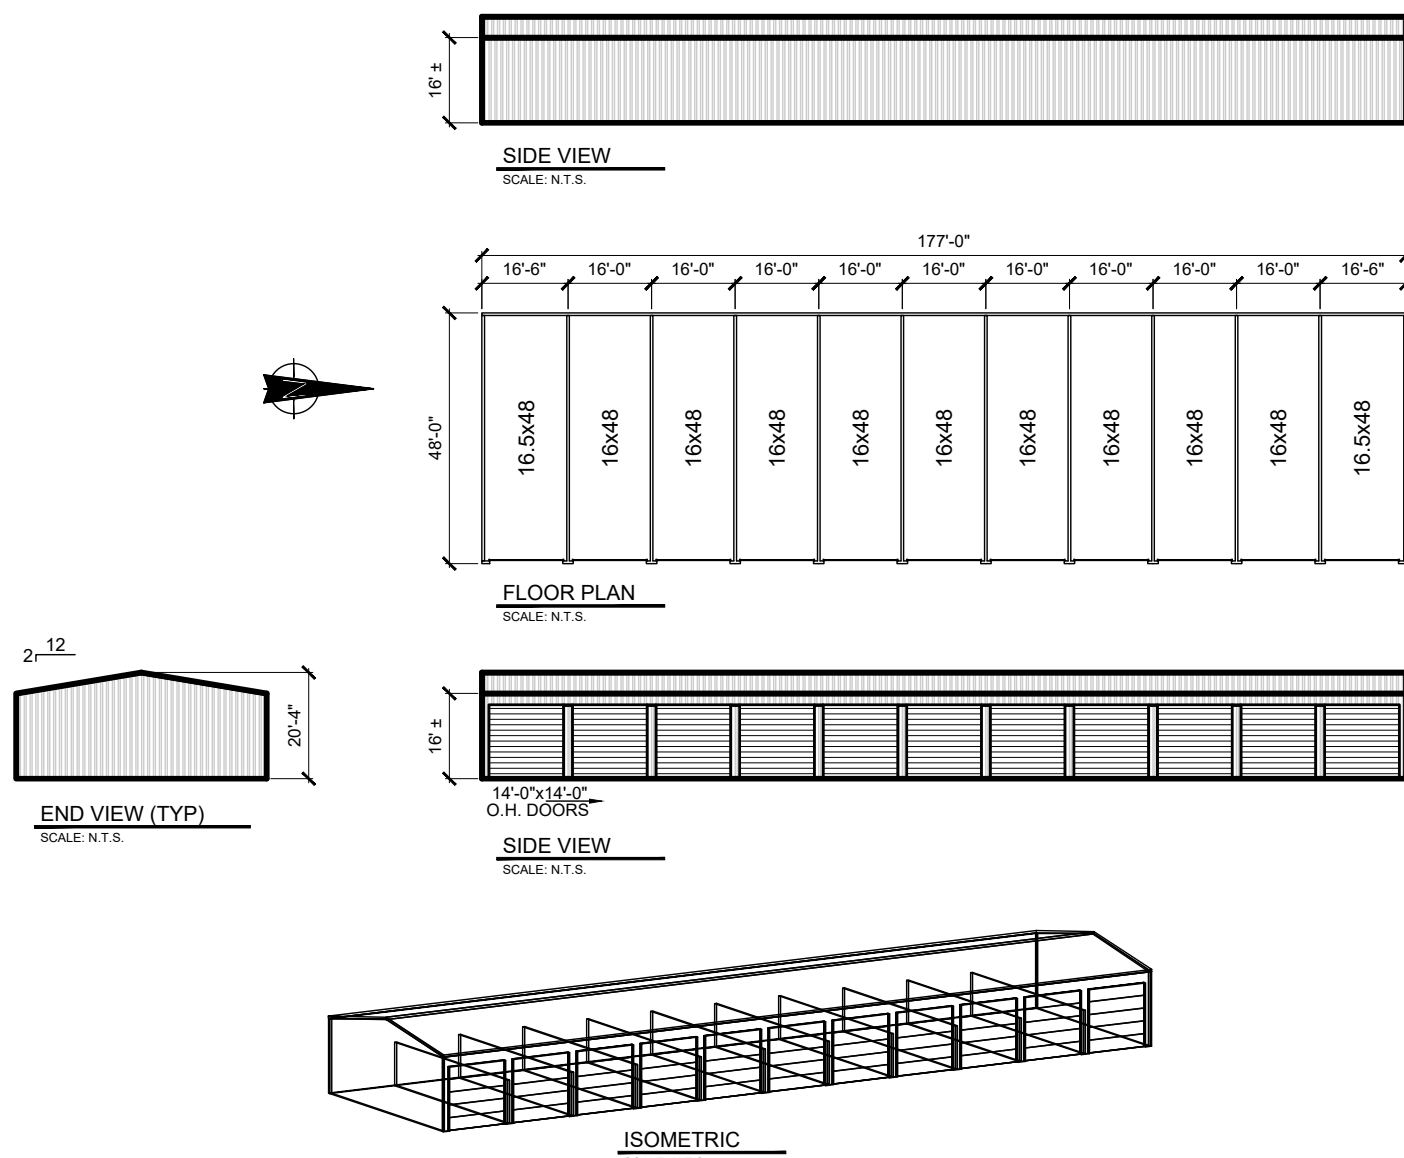



BUILDING 3

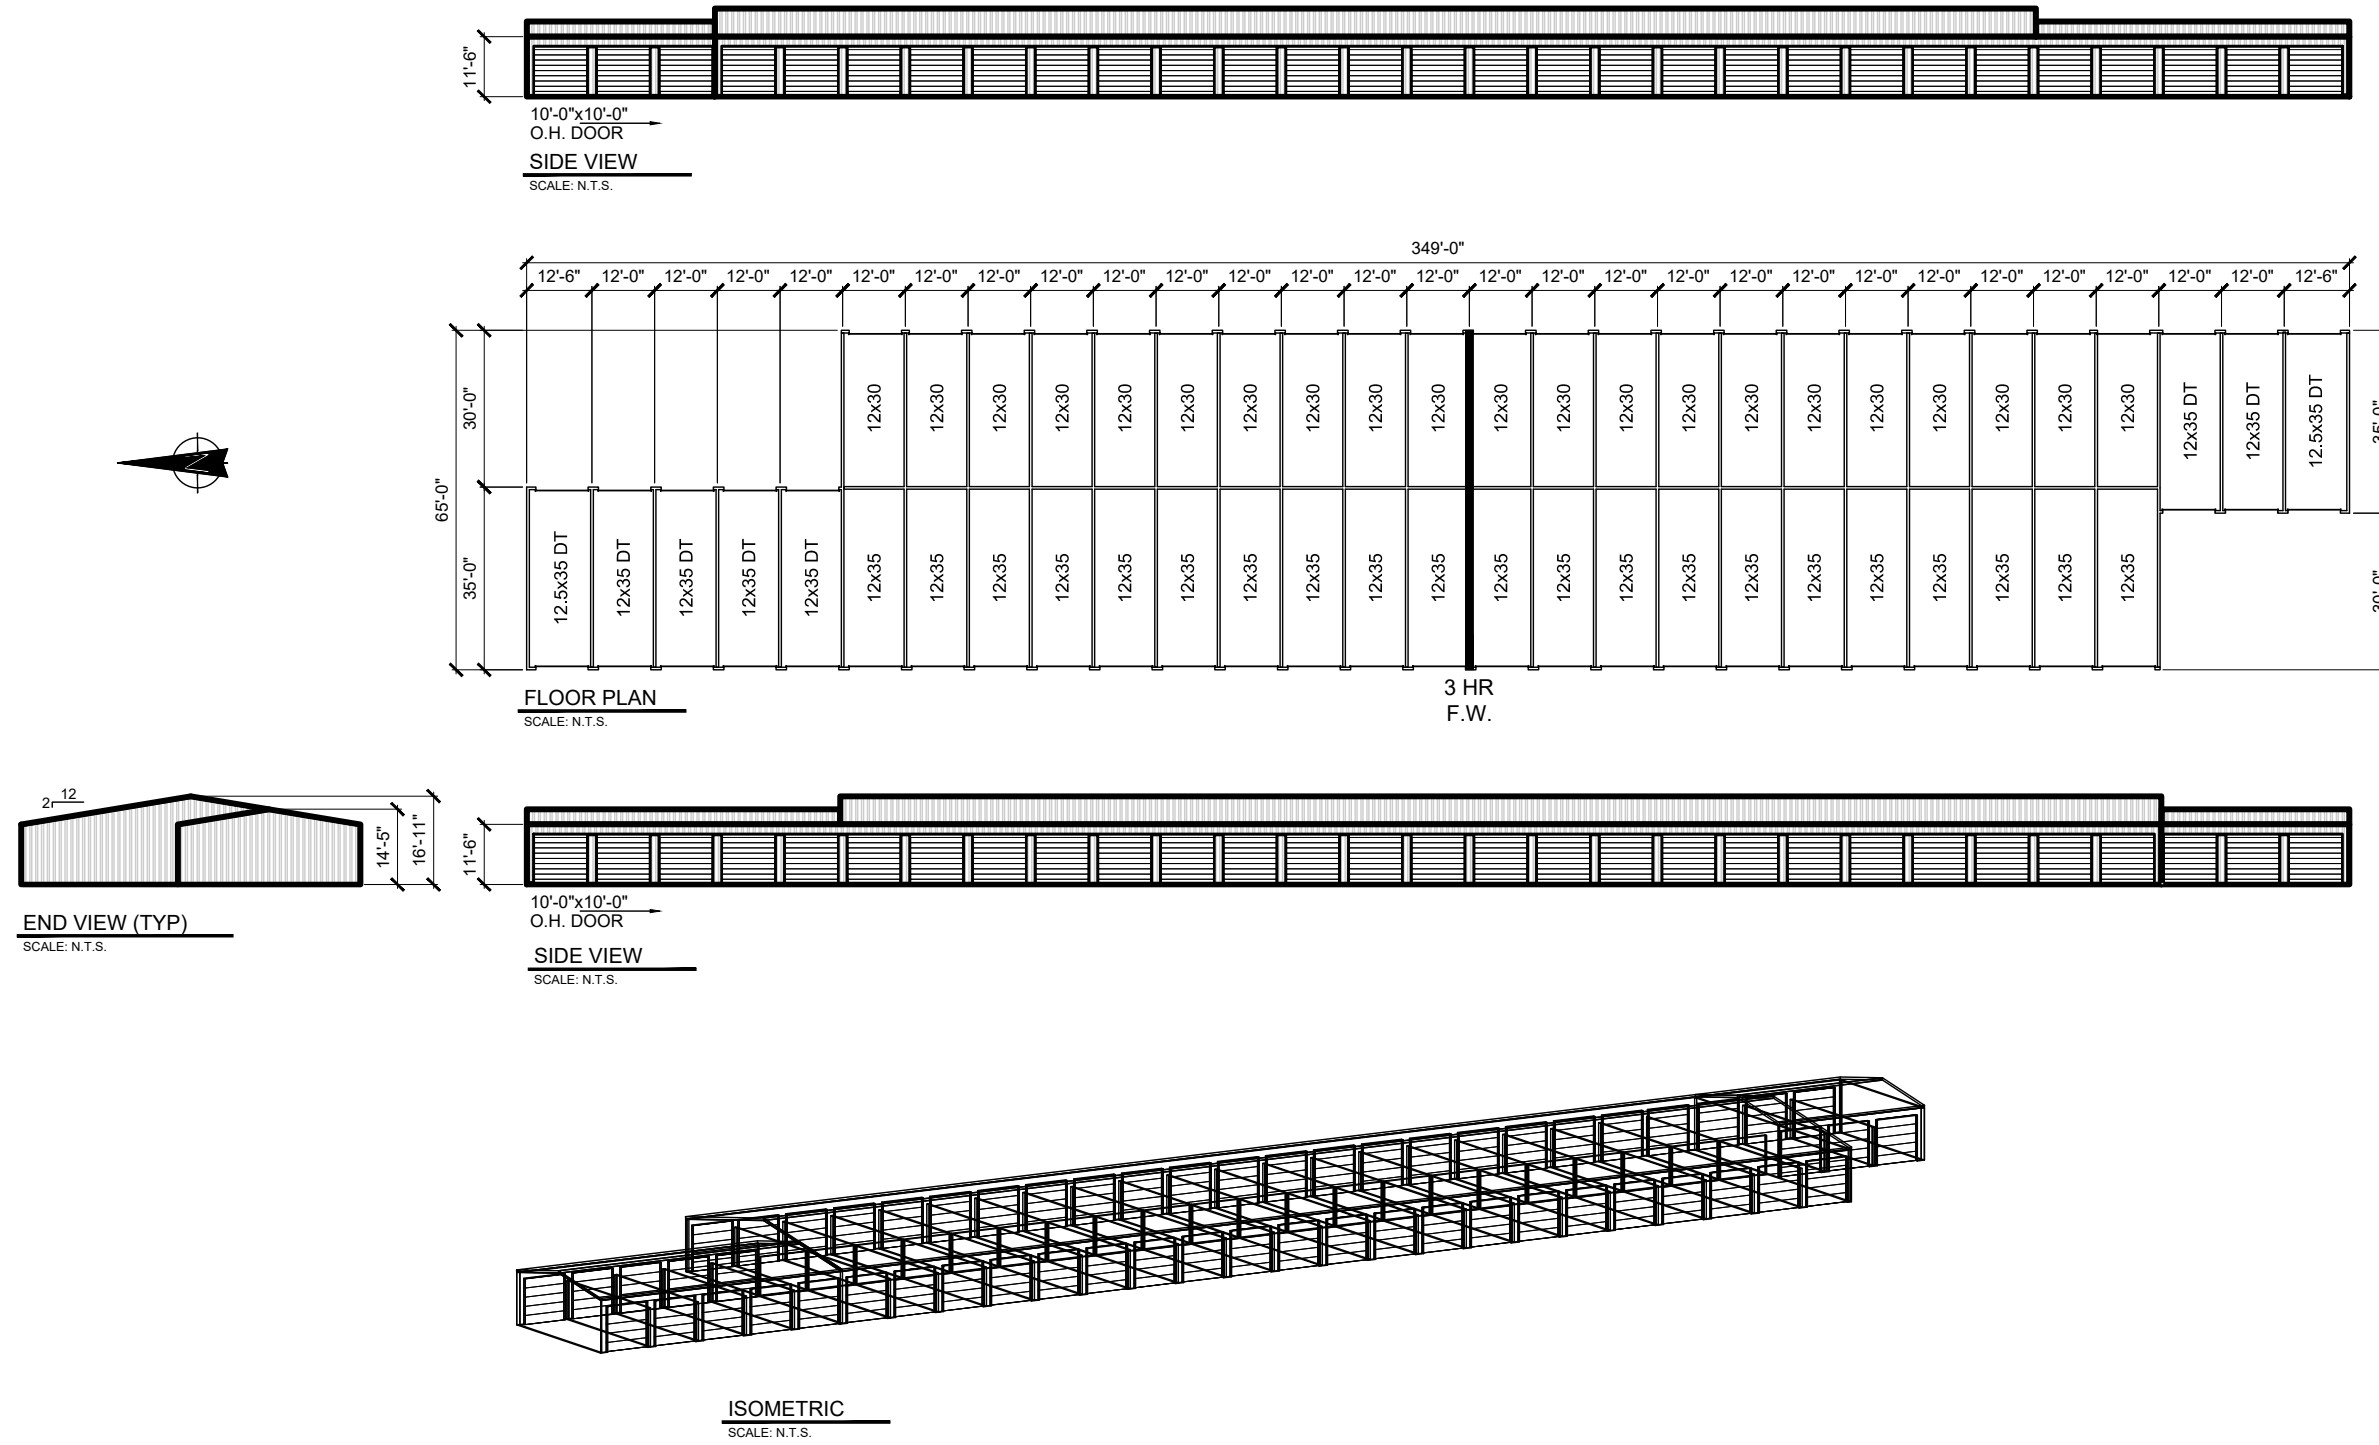

BUILDING 2

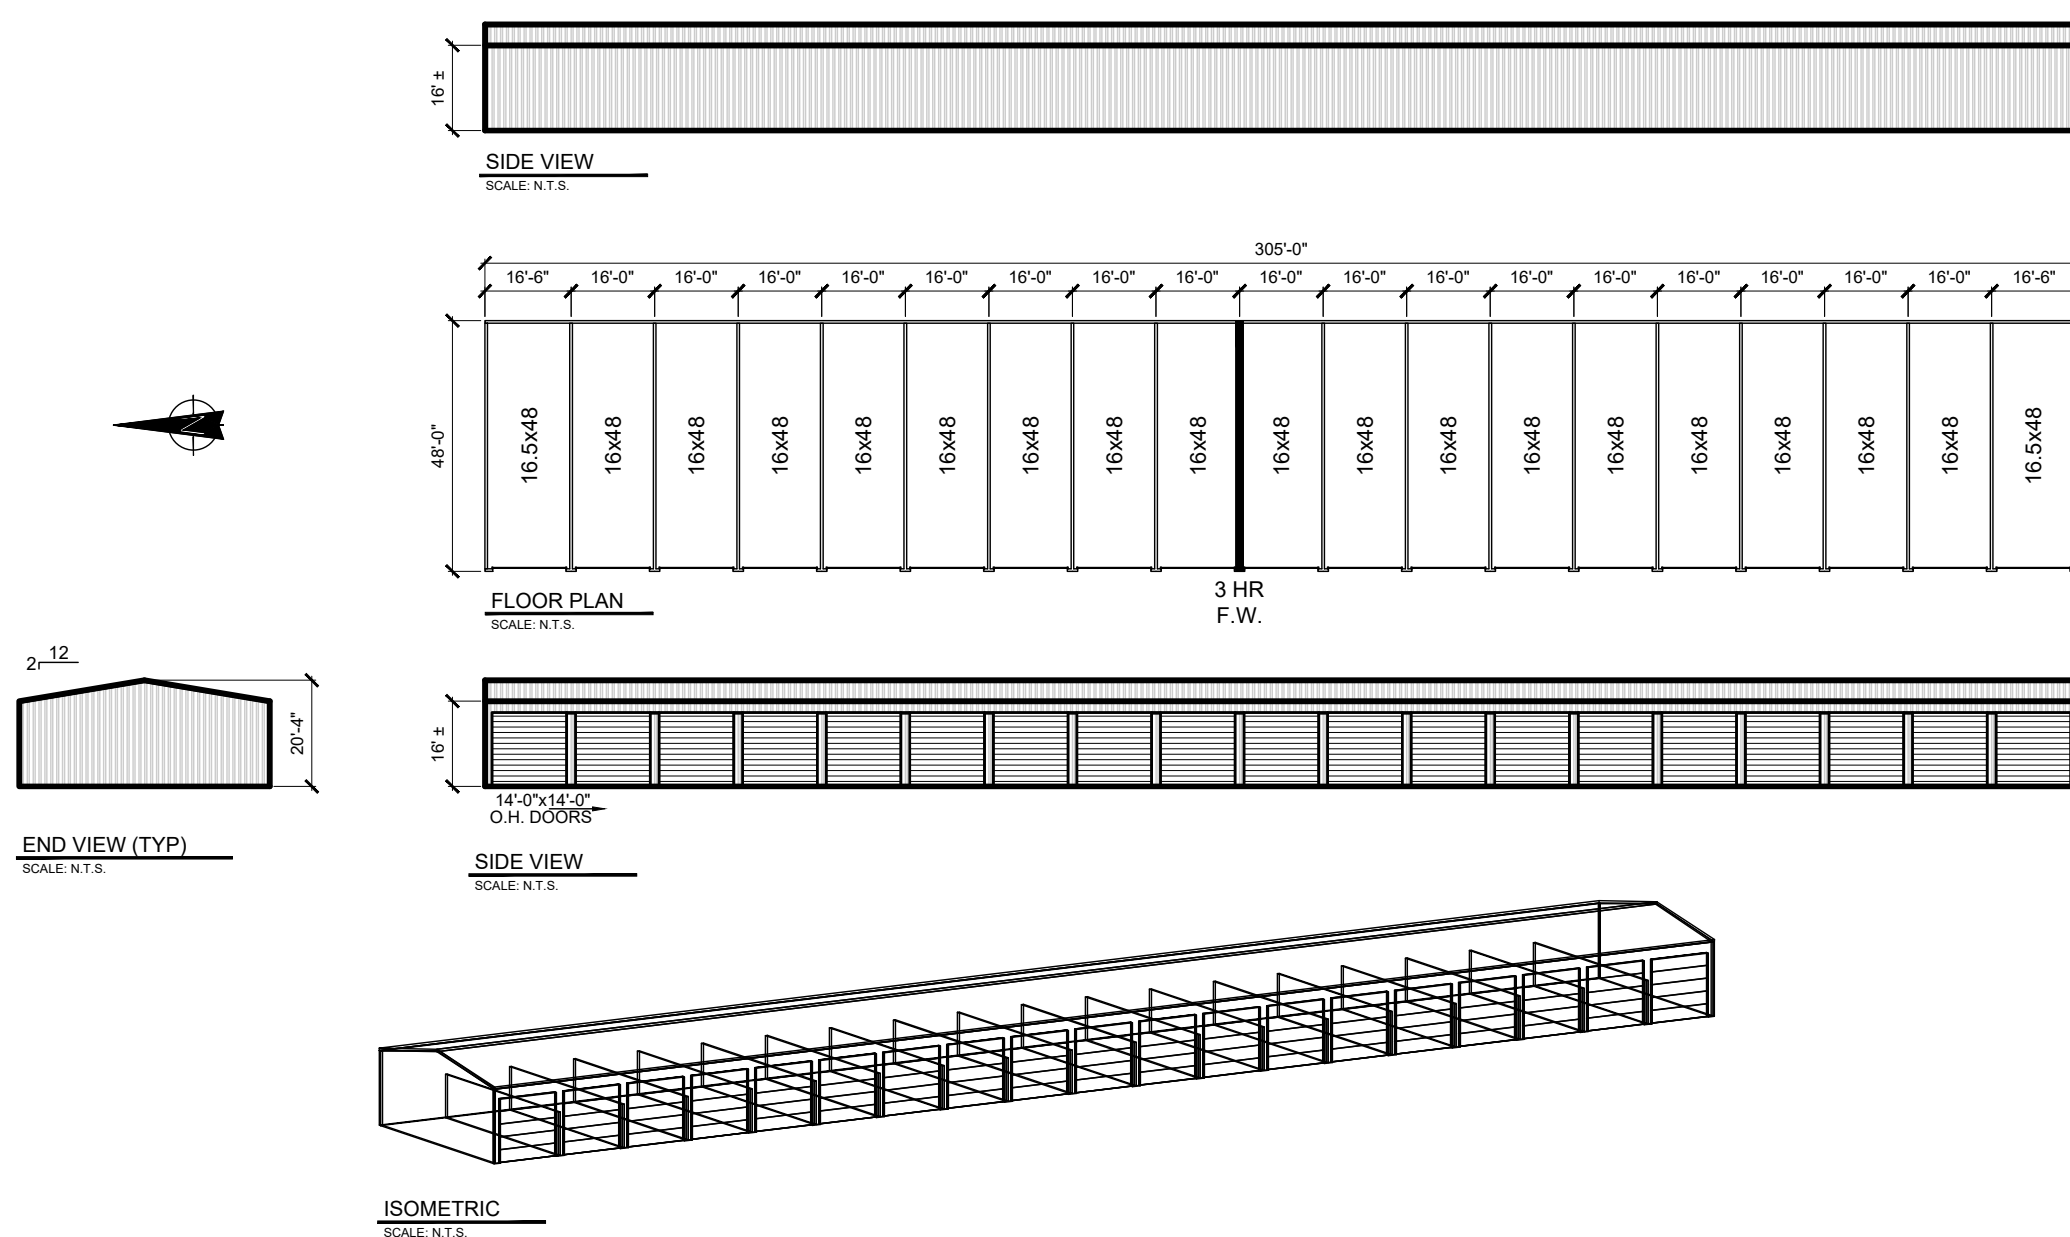

BUILDING 4

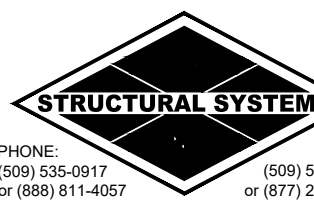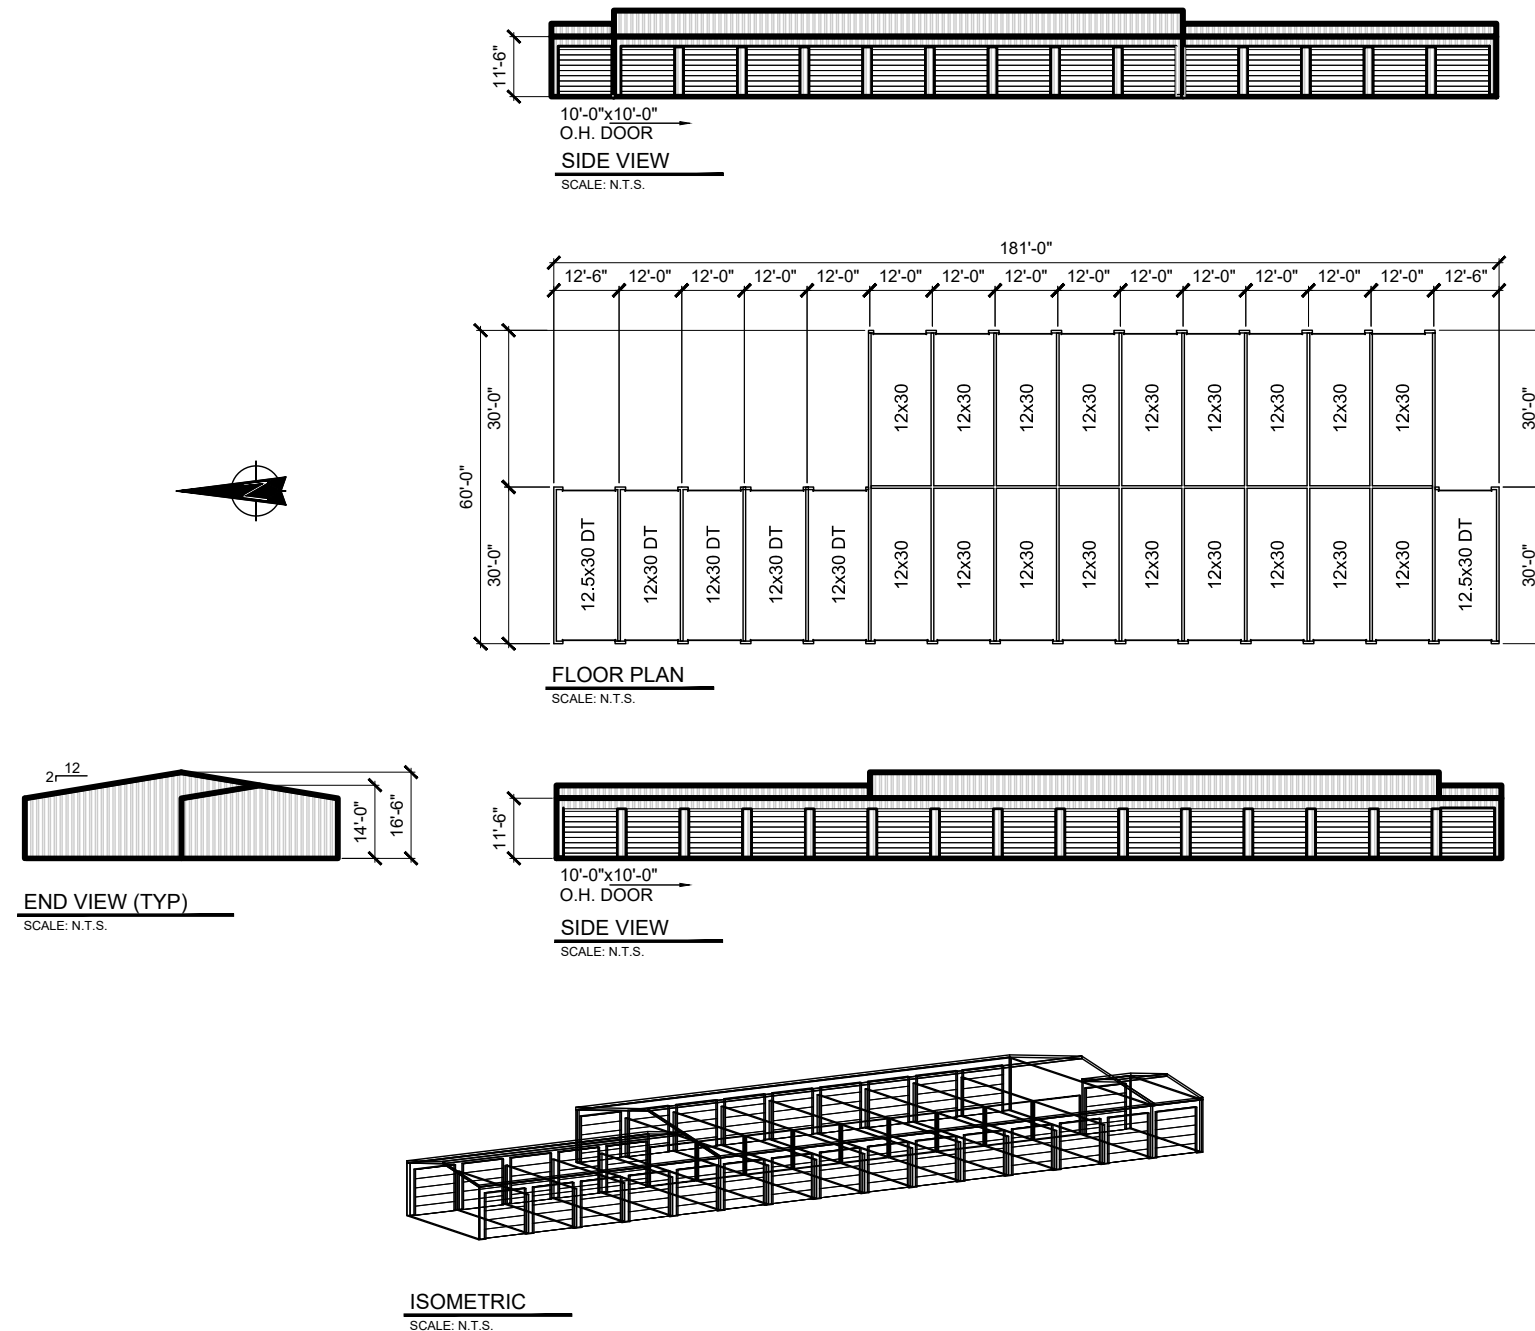[illegible]

SITE DEVELOPMENT PLAN

MONUMENT STEEL STRUCTURES

STORAGE BUILDINGS

18910 BASE CAMP ROAD
MONUMENT, COLORADO

PROJ NO: SSA
ENG :
CHKD:
DATE : 04/15/2019

SHEET NUMBER

BD 3

8 OF 8