


Floor plans of warehouse also required to establish parking requirements

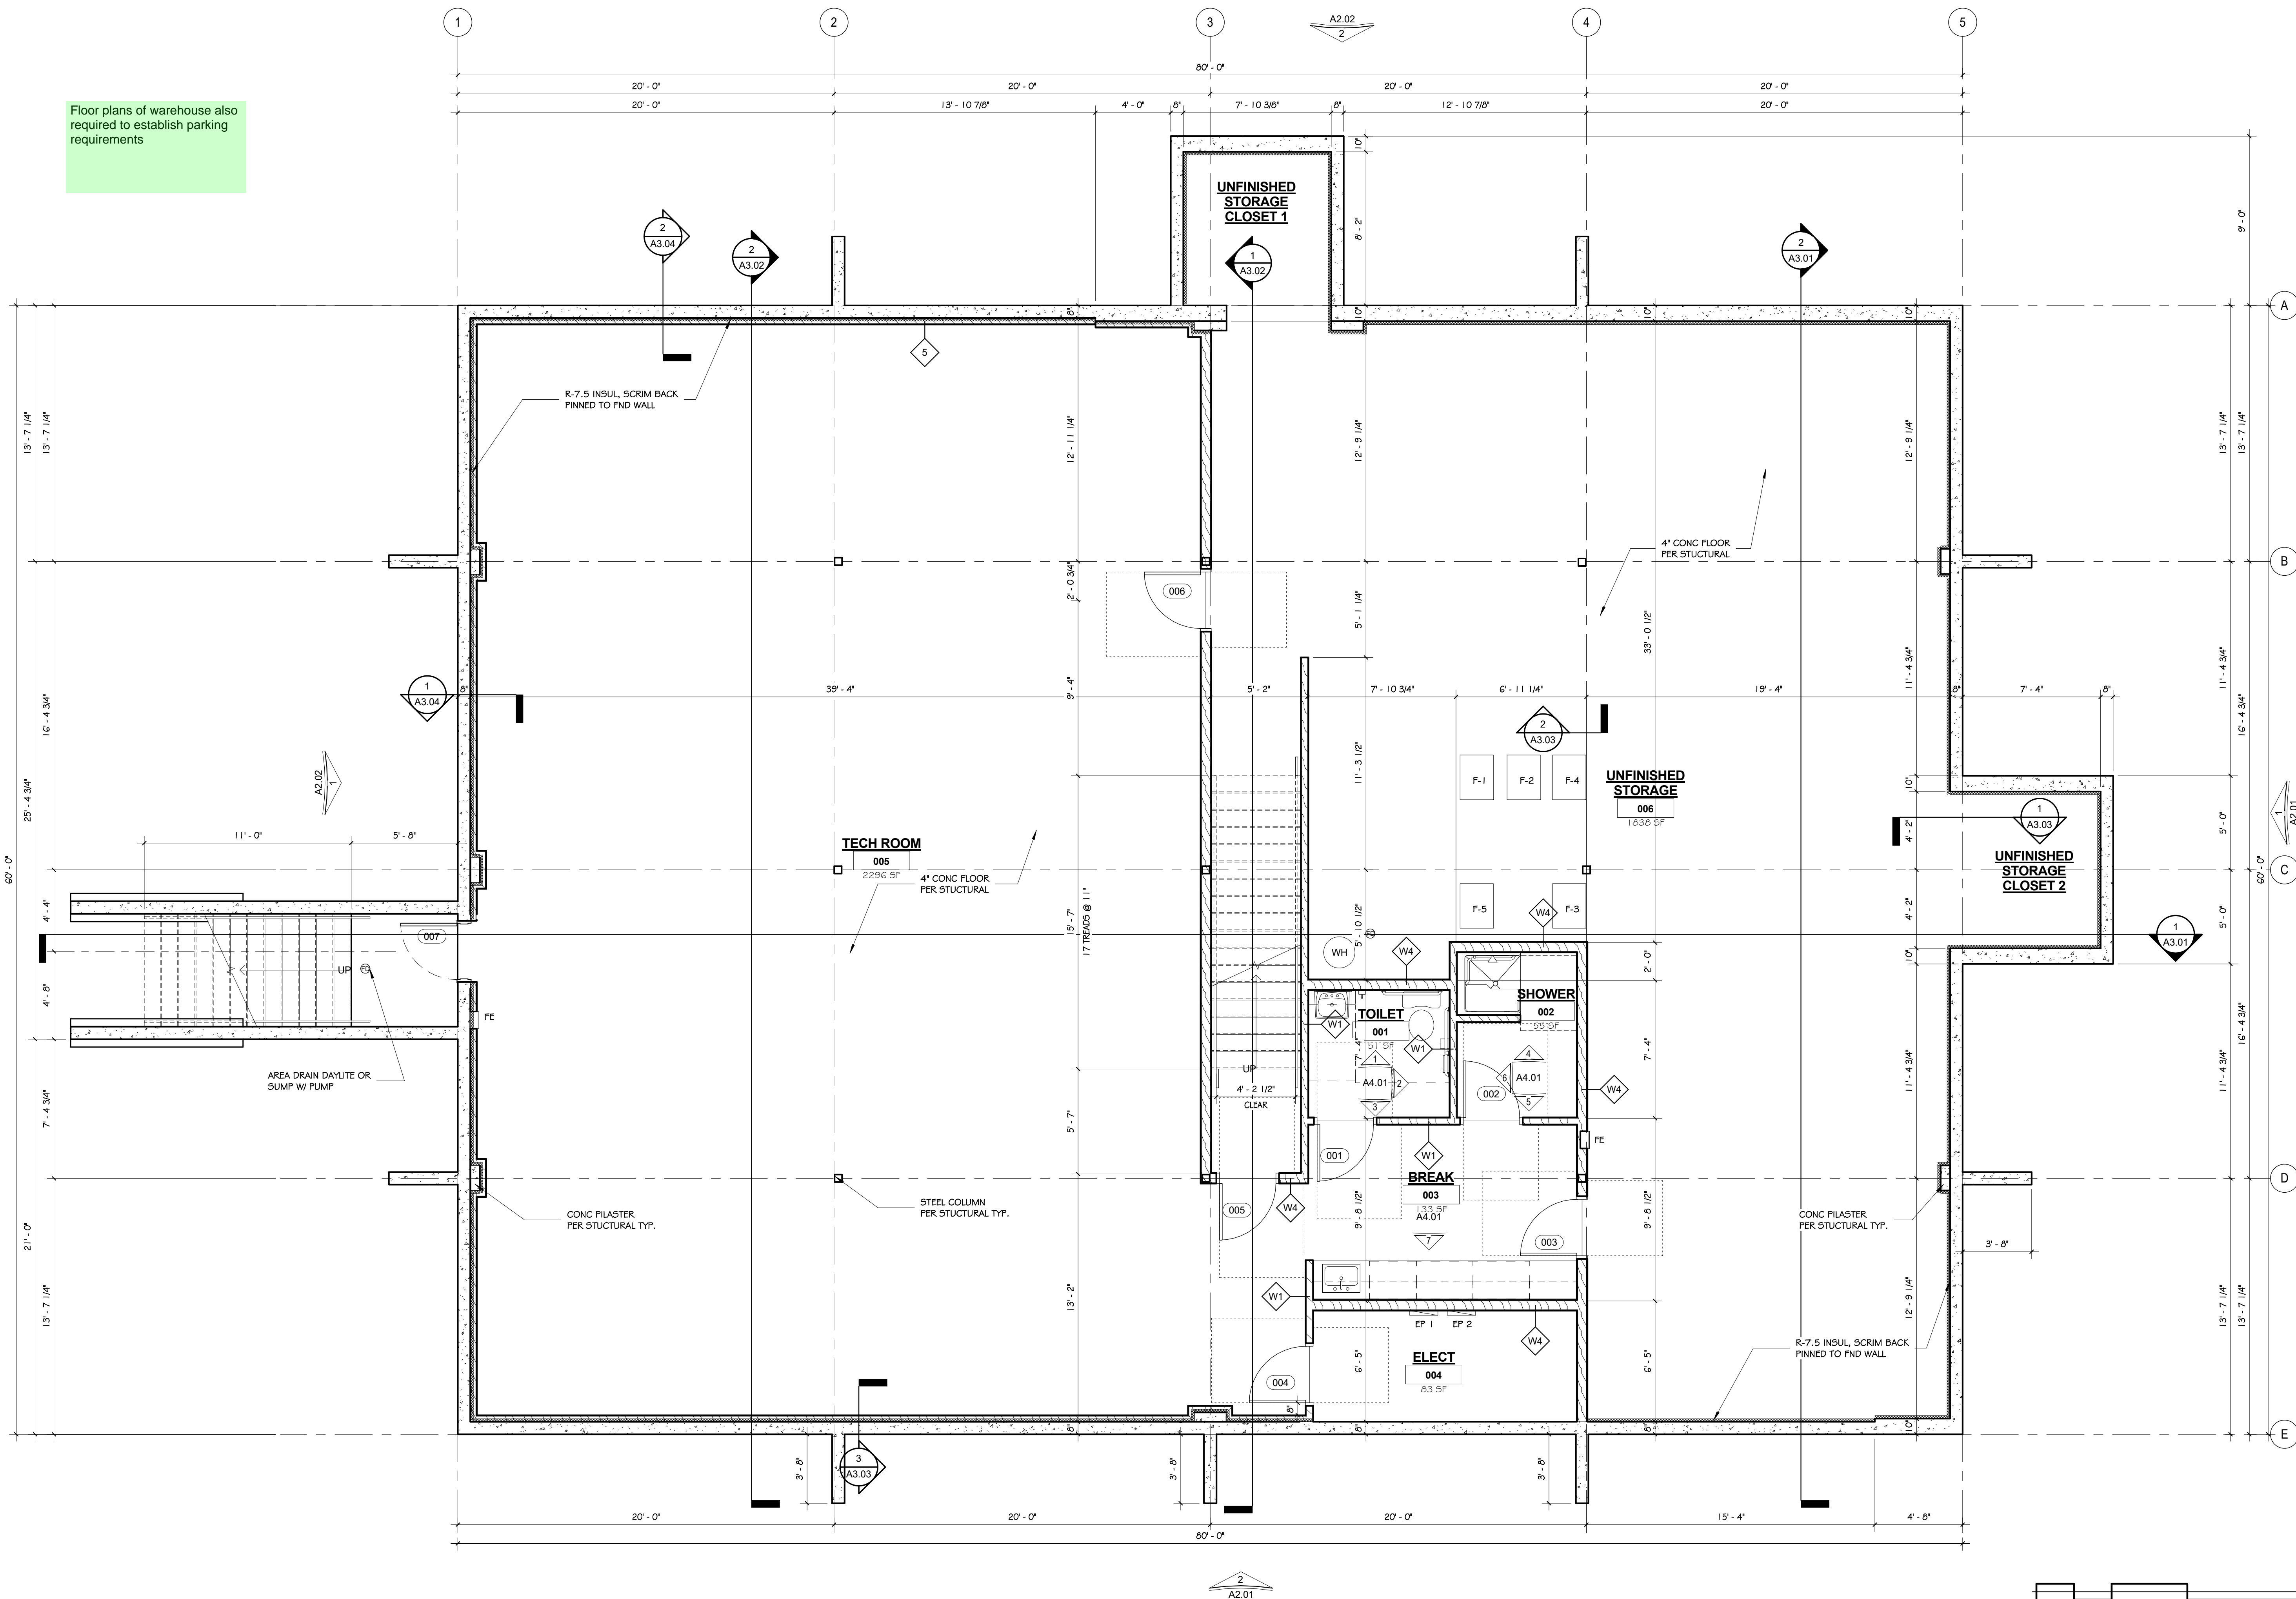

1 BASEMENT FLOOR PLAN
A1.00 SCALE: 1/4" = 1'-0"

ROCKY MOUNTAIN GROUP
ENGINEERS-ARCHITECTS
Geotechnical
Mechanical
Electrical
Civil/Planning
Architectural
Forestry


19375 BLAZON LITE RD., HIGHLAND, CO 80132
(719) 488-2145 - WWW.RMENGINEERS.COM
SOUTHERN COLORADO, DENVER METRO, NORTHERN COLORADO
EMPLOYEE OWNED

DWIRE OFFICE BUILDING
3500 CAPITAL DRIVE, COLORADO SPRINGS, COLORADO 80939

BASEMENT FLOOR PLAN
DESIGN DEVELOPMENT

PROJECT STATUS
DESIGN DEVELOPMENT

ARCH/ENG: KEM
DRAWN: JJD
CHECKED: km
DATE
06.12.19
REVISION
DATE
JOB NO.
168498
SHEET NO.
A1.00

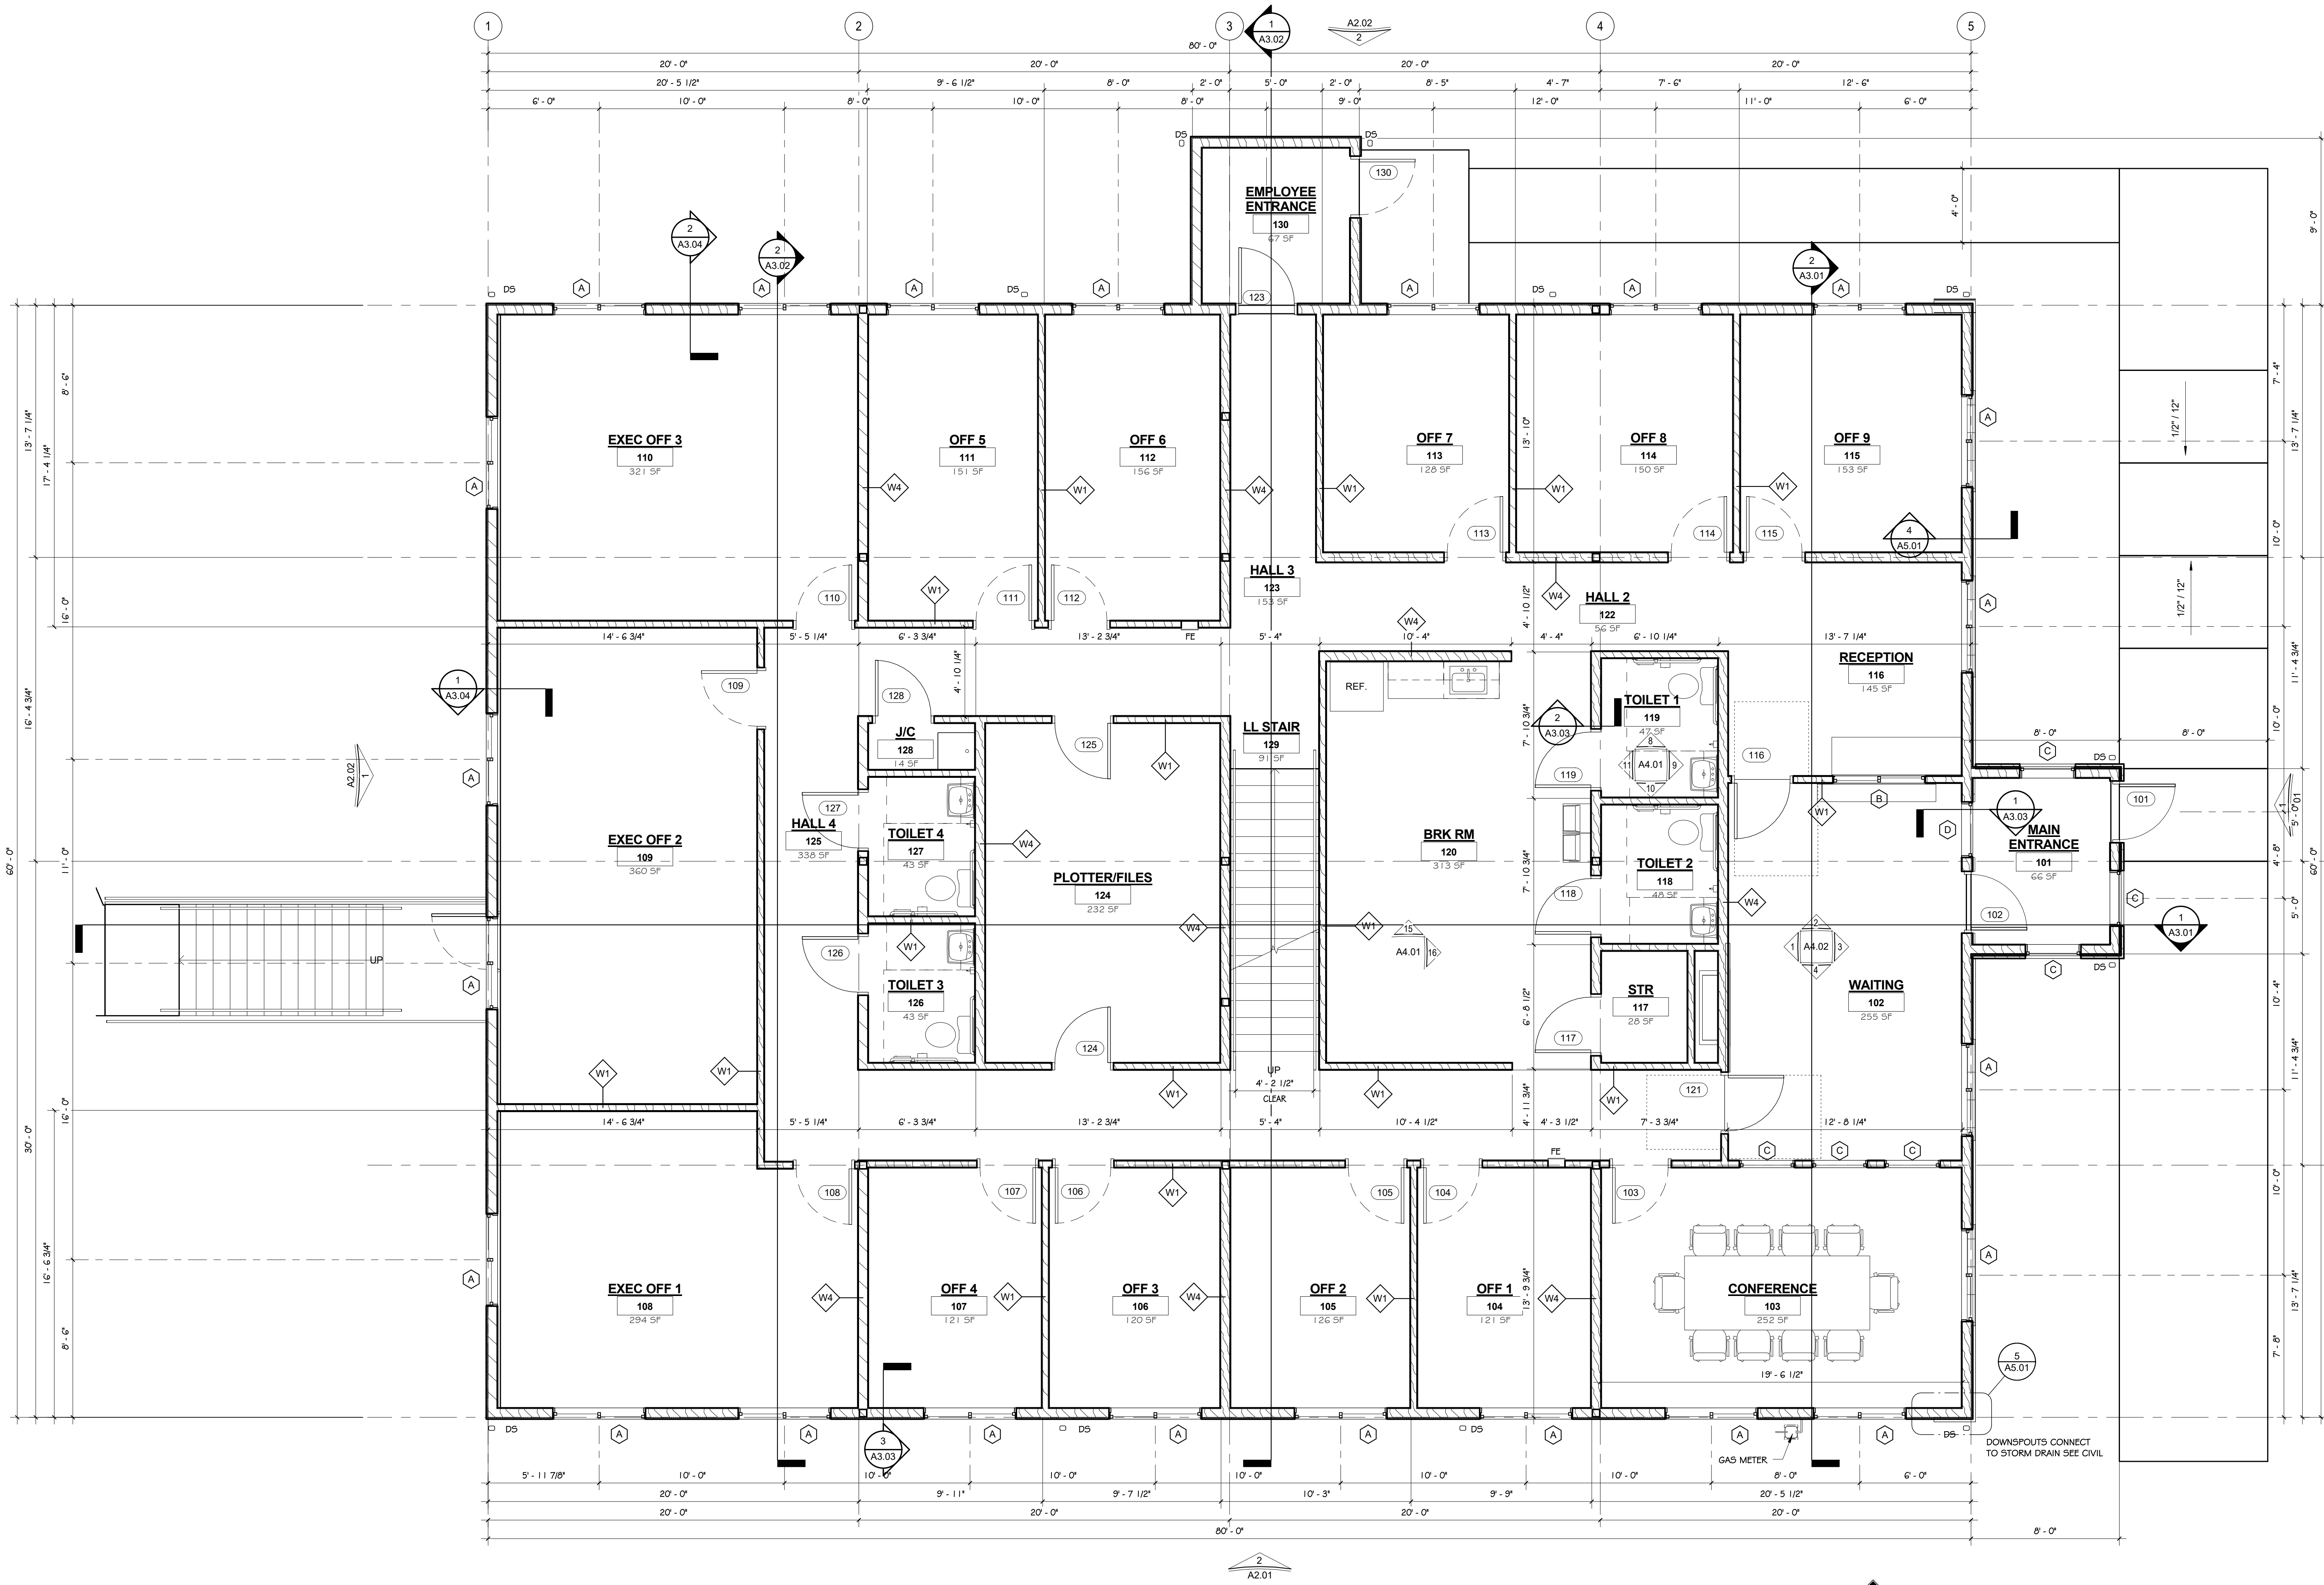

1 FIRST FLOOR PLAN
A1.11 SCALE: 1/4" = 1'-0"

ROCKY MOUNTAIN GROUP
ENGINEERS-ARCHITECTS
Architectural
Mechanical
Electrical
Civil/Planning

RMG
ENGINEER-OWNED
EMPLOYEE OWNED

SOUTHERN COLORADO
19375 BLAZEN LITE RD., HUNSMAN, CO 80132
(719)488-2145 - WWW.RMGENGERS.COM
SOUTHERN COLORADO, DENVER METRO, NORTHERN COLORADO

DWIRE OFFICE BUILDING
3500 CAPITAL DRIVE, COLORADO SPRINGS, COLORADO 80939

DWIRE EARTH MOVING LLC

SHEET NAME
FIRST FLOOR PLAN

PROJECT STATUS
DESIGN DEVELOPMENT

ARCHITECT: KEM
DRAWN: JJD
CHECKED: km


DATE
06.12.19

REVISION	DATE


JOB NO.
168498

SHEET NO.
A1.11

These plans are copyright 2019 by Rocky Mountain Group, Inc. All Rights Reserved. Rocky Mountain Group of which is a subsidiary of Rocky Mountain Group, Inc. is a registered provider of design services. Based on these plans, or use of these plans for any purpose without proper compensation as and the express written consent of RMG, is strictly prohibited.

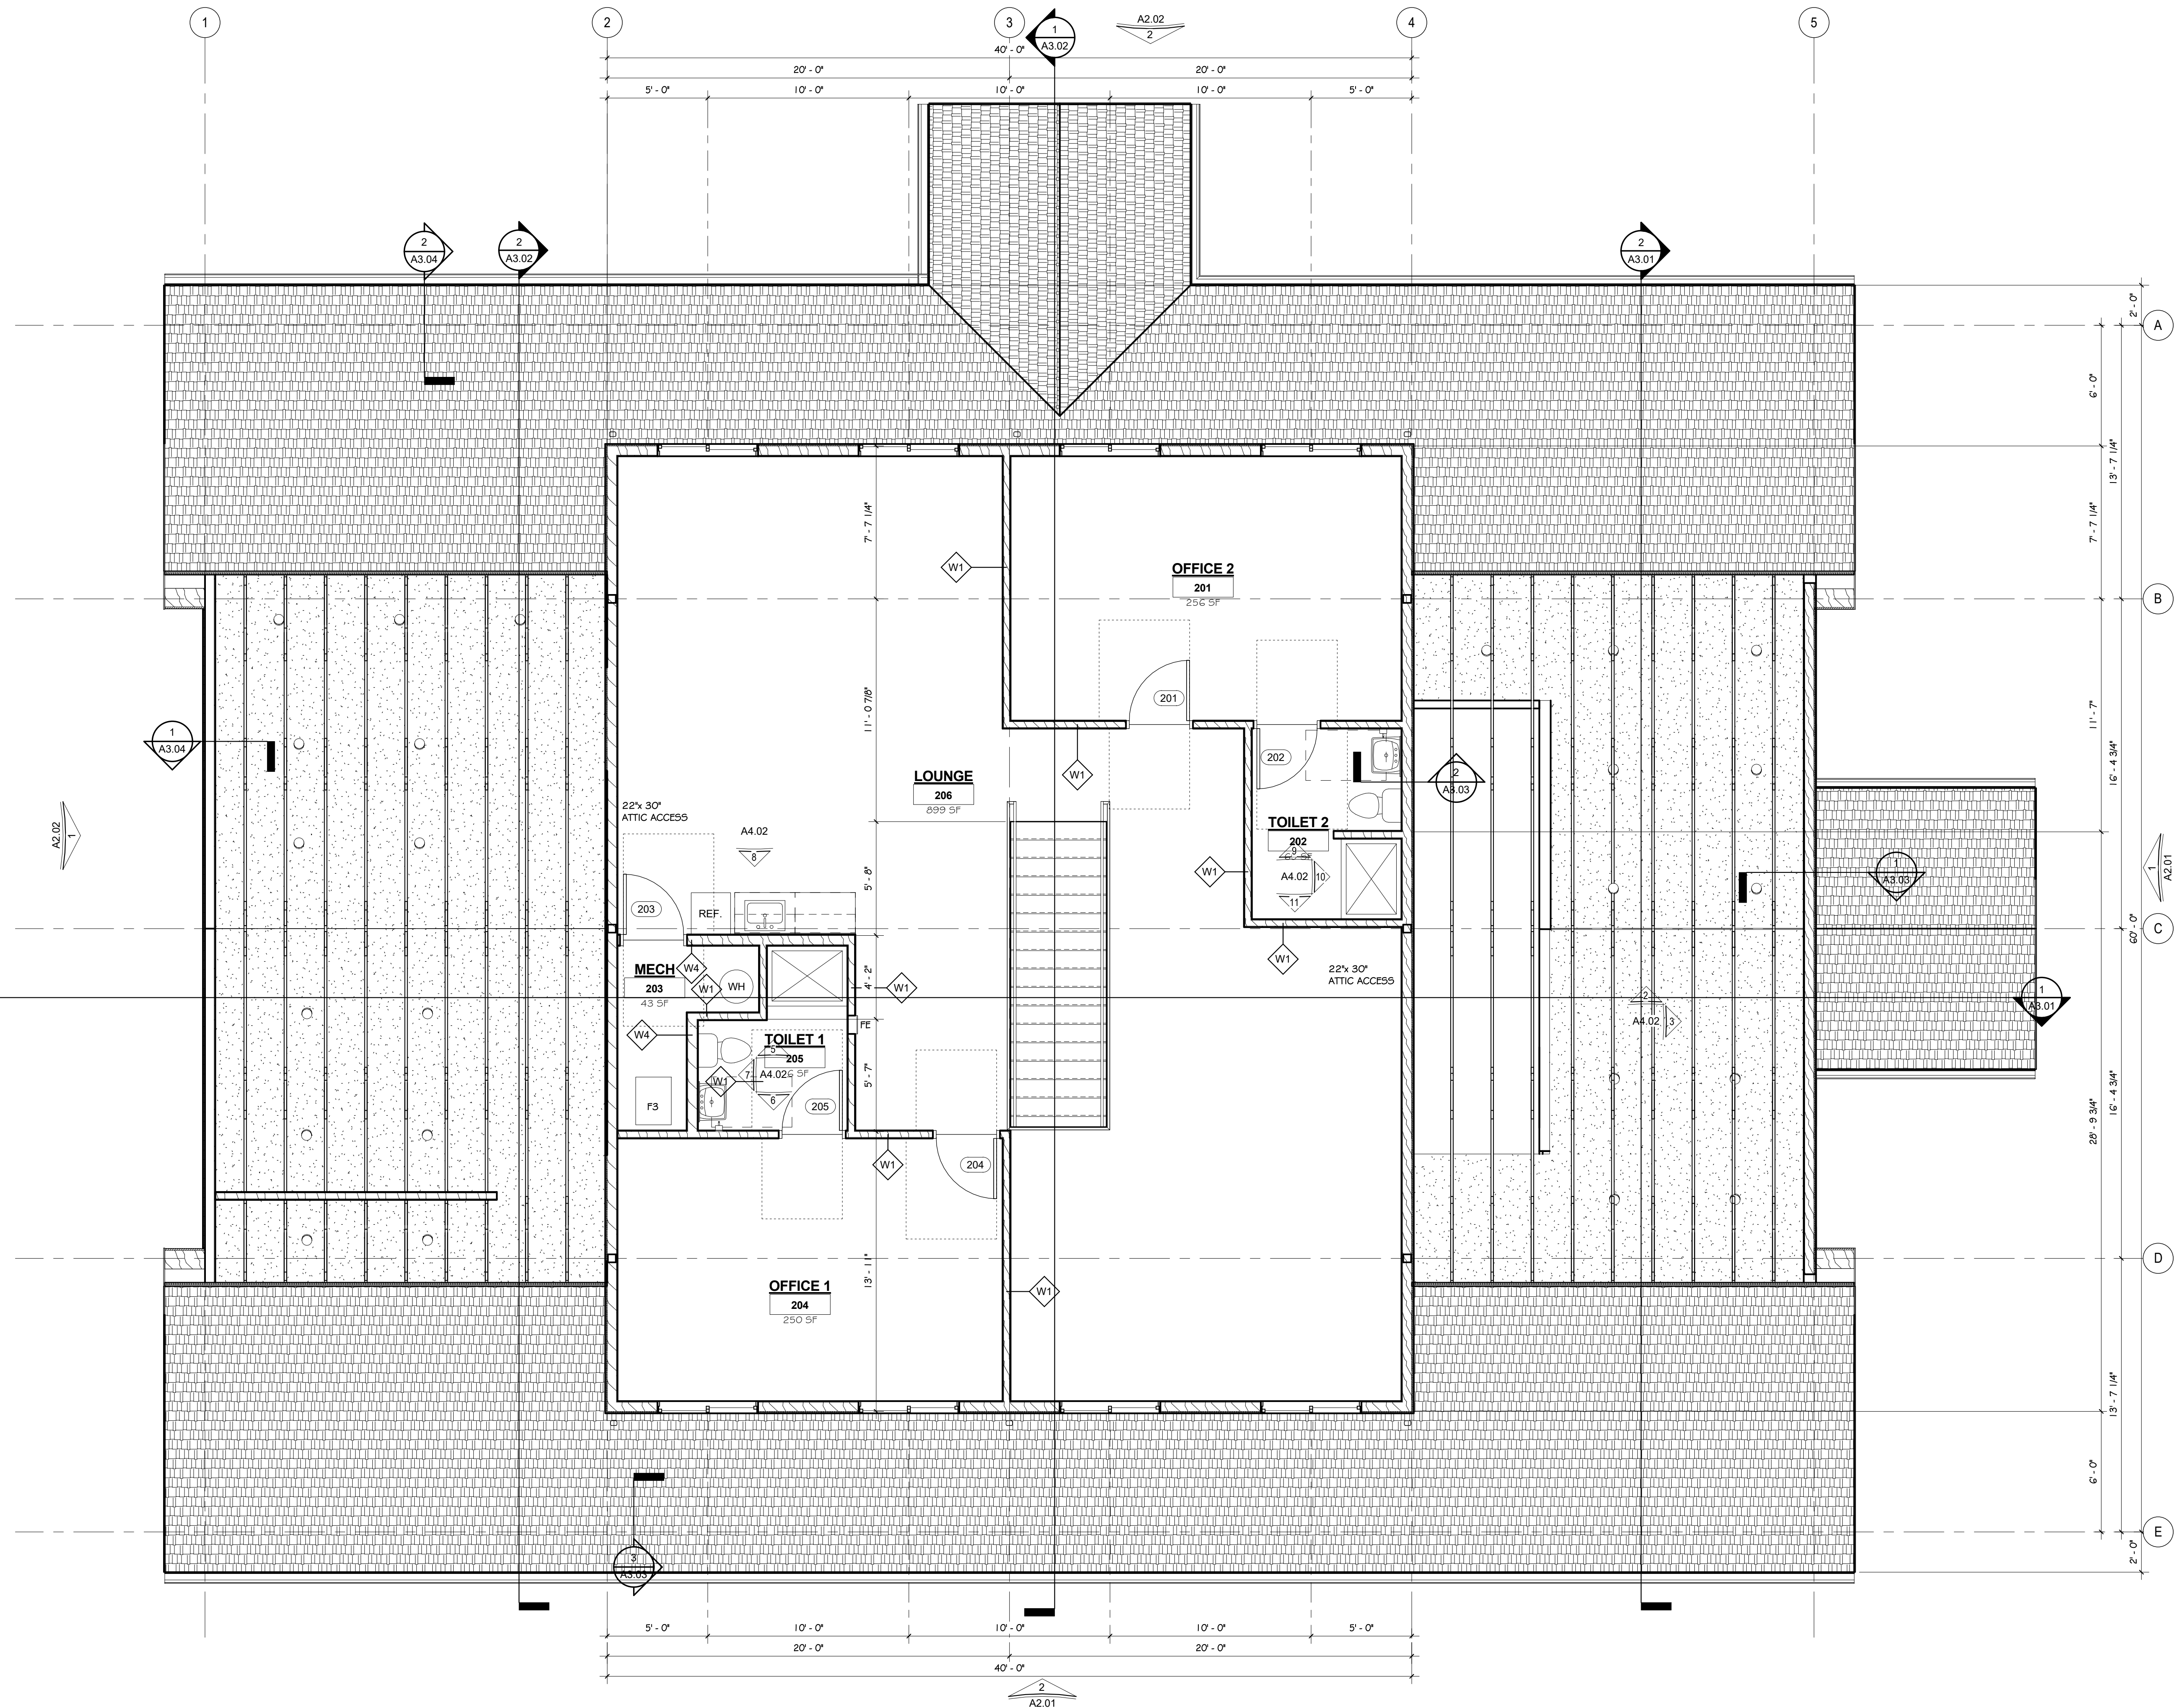

1 SECOND FLOOR PLAN
SCALE: 1/4" = 1'-0"

 

DWIRE OFFICE BUILDING

3500 CAPITAL DRIVE, COLORADO SPRINGS, COLORADO 80939

DWIRE EARTH MOVING LLC

SECOND FLOOR PLAN

DESIGN DEVELOPMENT

ARCHENGIN: KEM
DRAWN: JID
CHECKED: km

DATE
06.12.19

REVISION	DATE

JOB NO. 168498

SHEET NO. A1.21

ROCKY MOUNTAIN GROUP



SOUTHERN COLORADO
19375 BLAZON LITE RD., HIGHLAND, CO 80132
(719) 488-2145 - WWW.RMGENGINEERS.COM
SOUTHERN COLORADO, DENVER METRO, NORTHERN COLORADO