




MARK/DESCRIPTION	MATERIAL INFO	MATERIAL
AL-1 MANUF MODEL COLOR FINISH	ALUMINUM COPING CORRUGATED METALS INC .040: SMOOTH SLATE GRAY PREFINISHED, INCL FLASHING AND TRIM	
AL-2 MANUF MODEL COLOR FINISH	ALUMINUM COPING TBD TBD SLATE GRAY TBD	
AL-CNPY-1 MANUF MODEL COLOR FINISH	ALUMINUM CANOPY MASA ARCH. CANOPIES OR EQ EXTRUDE CK-SUSPENDED 1/SQ MOUNTING PLATES SLATE GRAY 12" INDUSTRIAL LIGHT STAND	
AL-S1 MANUF COLOR PROFILE	ALUMINUM SIDING CORRUGATED METALS INC TO MATCH SW 2819 DOWNING SLATE 4" BOX RIB	
BRK-1 MANUF COLOR MORTAR	BRICK FACADE GLEN GREY BROOK HAVEN LEHIGH: OLD COLONIAL	
EIFS-1 MANUF SYSTEM COLOR FINISH	EXT INSULATION AND FINISH SYSTEM STO CI SYSTEM PASSIVE FINE SAND FINISH	
FCM-1 MANUF COLOR TYPE	FIBER CEMENT SIDING NICHHA SPRUCE VINTAGE WOOD-HORIZONTAL	
P-1 MANUF COLOR	PAINT SHERWIN WILLIAMS TO MATCH SLATE	

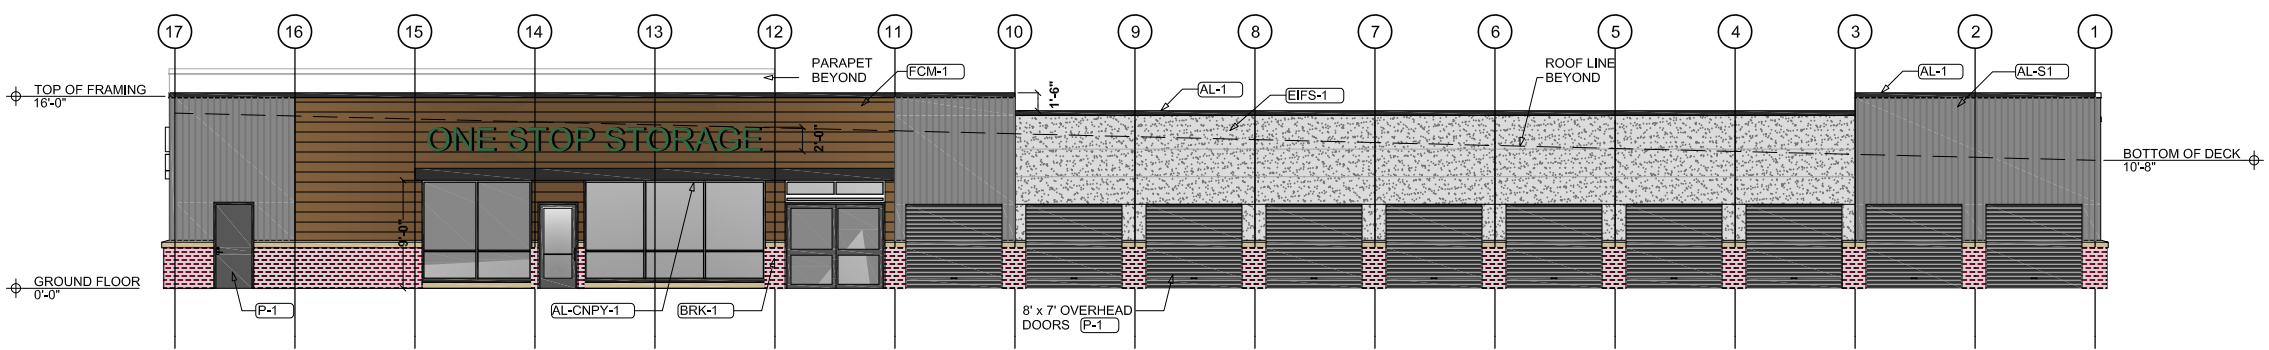


**FRONT/NORTH ELEVATION**  
SCALE: 1/16"=1'-0"

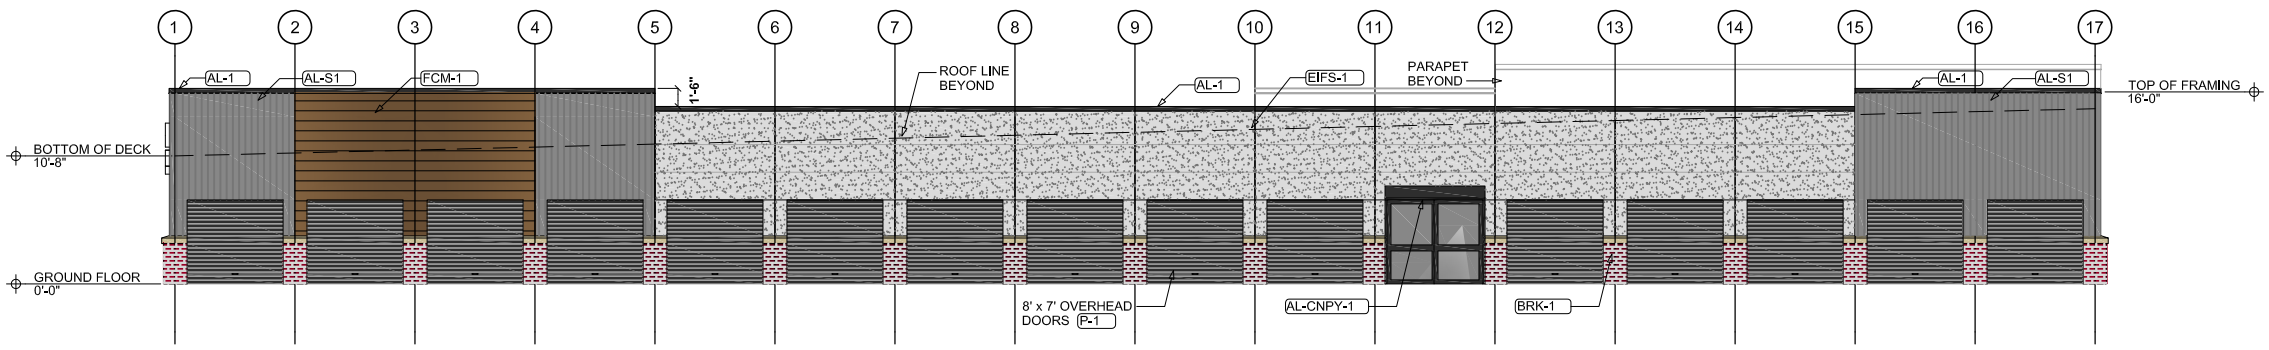

**REAR/SOUTH ELEVATION**  
SCALE: 1/16"=1'-0"

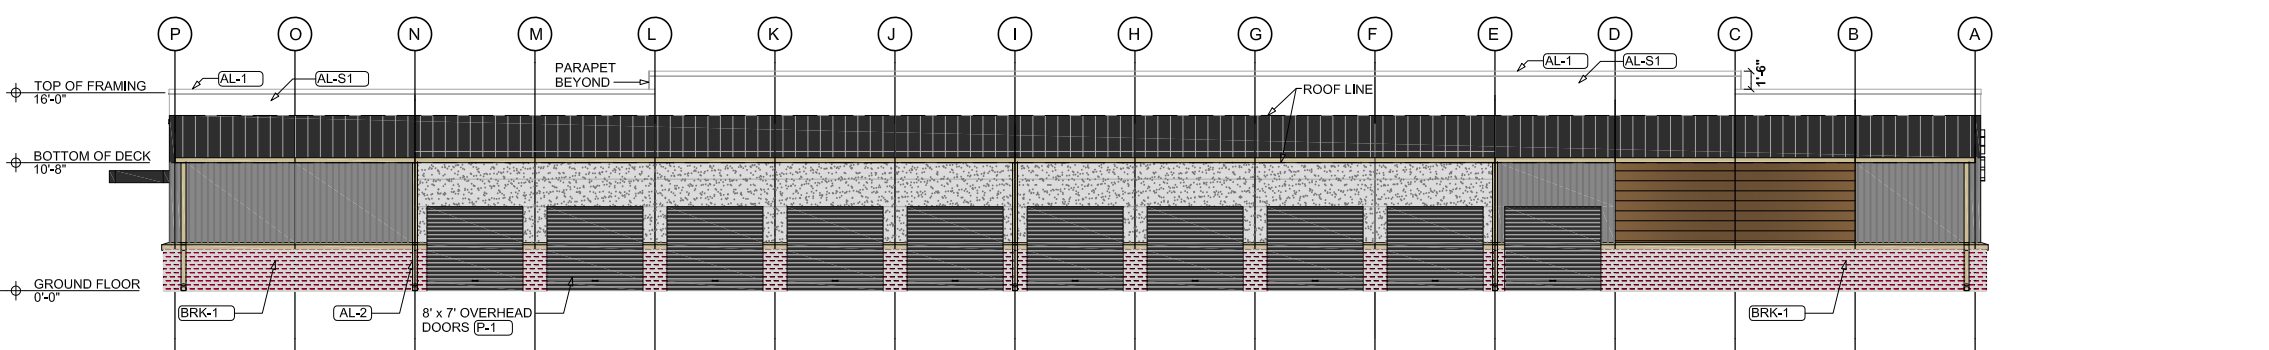

**LEFT/WEST ELEVATION**  
SCALE: 1/16"=1'-0"

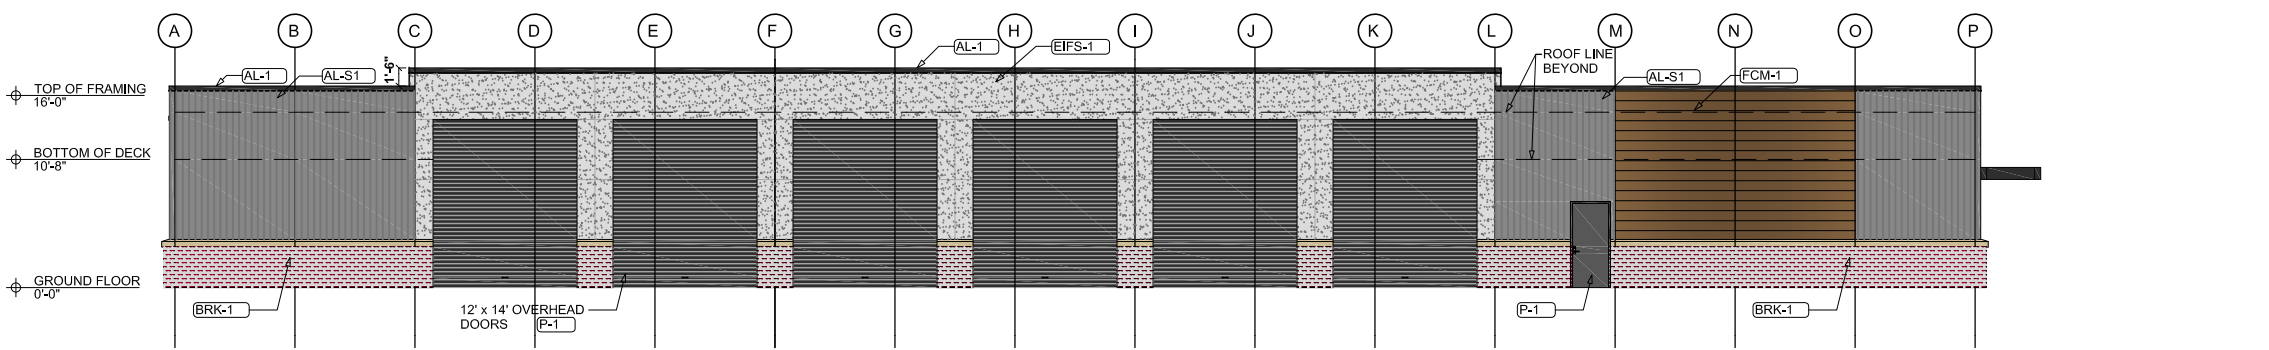

**RIGHT/EAST ELEVATION**  
SCALE: 1/16"=1'-0"

**GENERAL NOTES**

1. ORIGINAL CONCEPT BASE DRAWING PROVIDED BY VISSI, LLP

**PRELIMINARY**

NO.	REVISION/ISSUE	DATE

THE O'NEIL GROUP CO.  
4-WAY COMMERCIAL  
ARCHITECTURAL ELEVATIONS

**VERTEX**  
Consulting Services  
455 E. Pikes Peak Avenue, Suite 101  
Colorado Springs, Colorado 80903  
719-733-8605

PROJECT NO.	SHEET
DATE 09/27/23	<b>A2</b>
PREPARED GGM	
APPROVED CAD	

C:\BY ENTIT\Vertex Consulting Services, LLC\Land Development\Colorado Projects\Oneil Group Projects\4 Way Commercial\Arch-B1-El.dwg | 9/27/2023 9:38 AM