
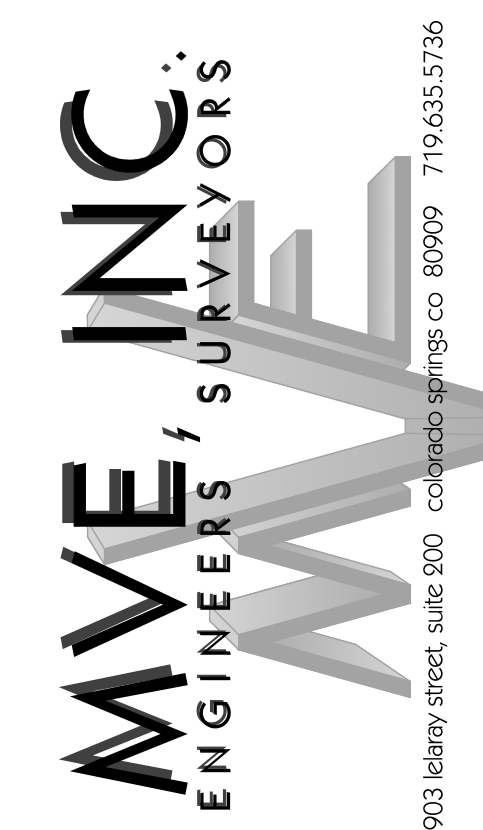


VICINITY MAP
NOT TO SCALE

BENCHMARK

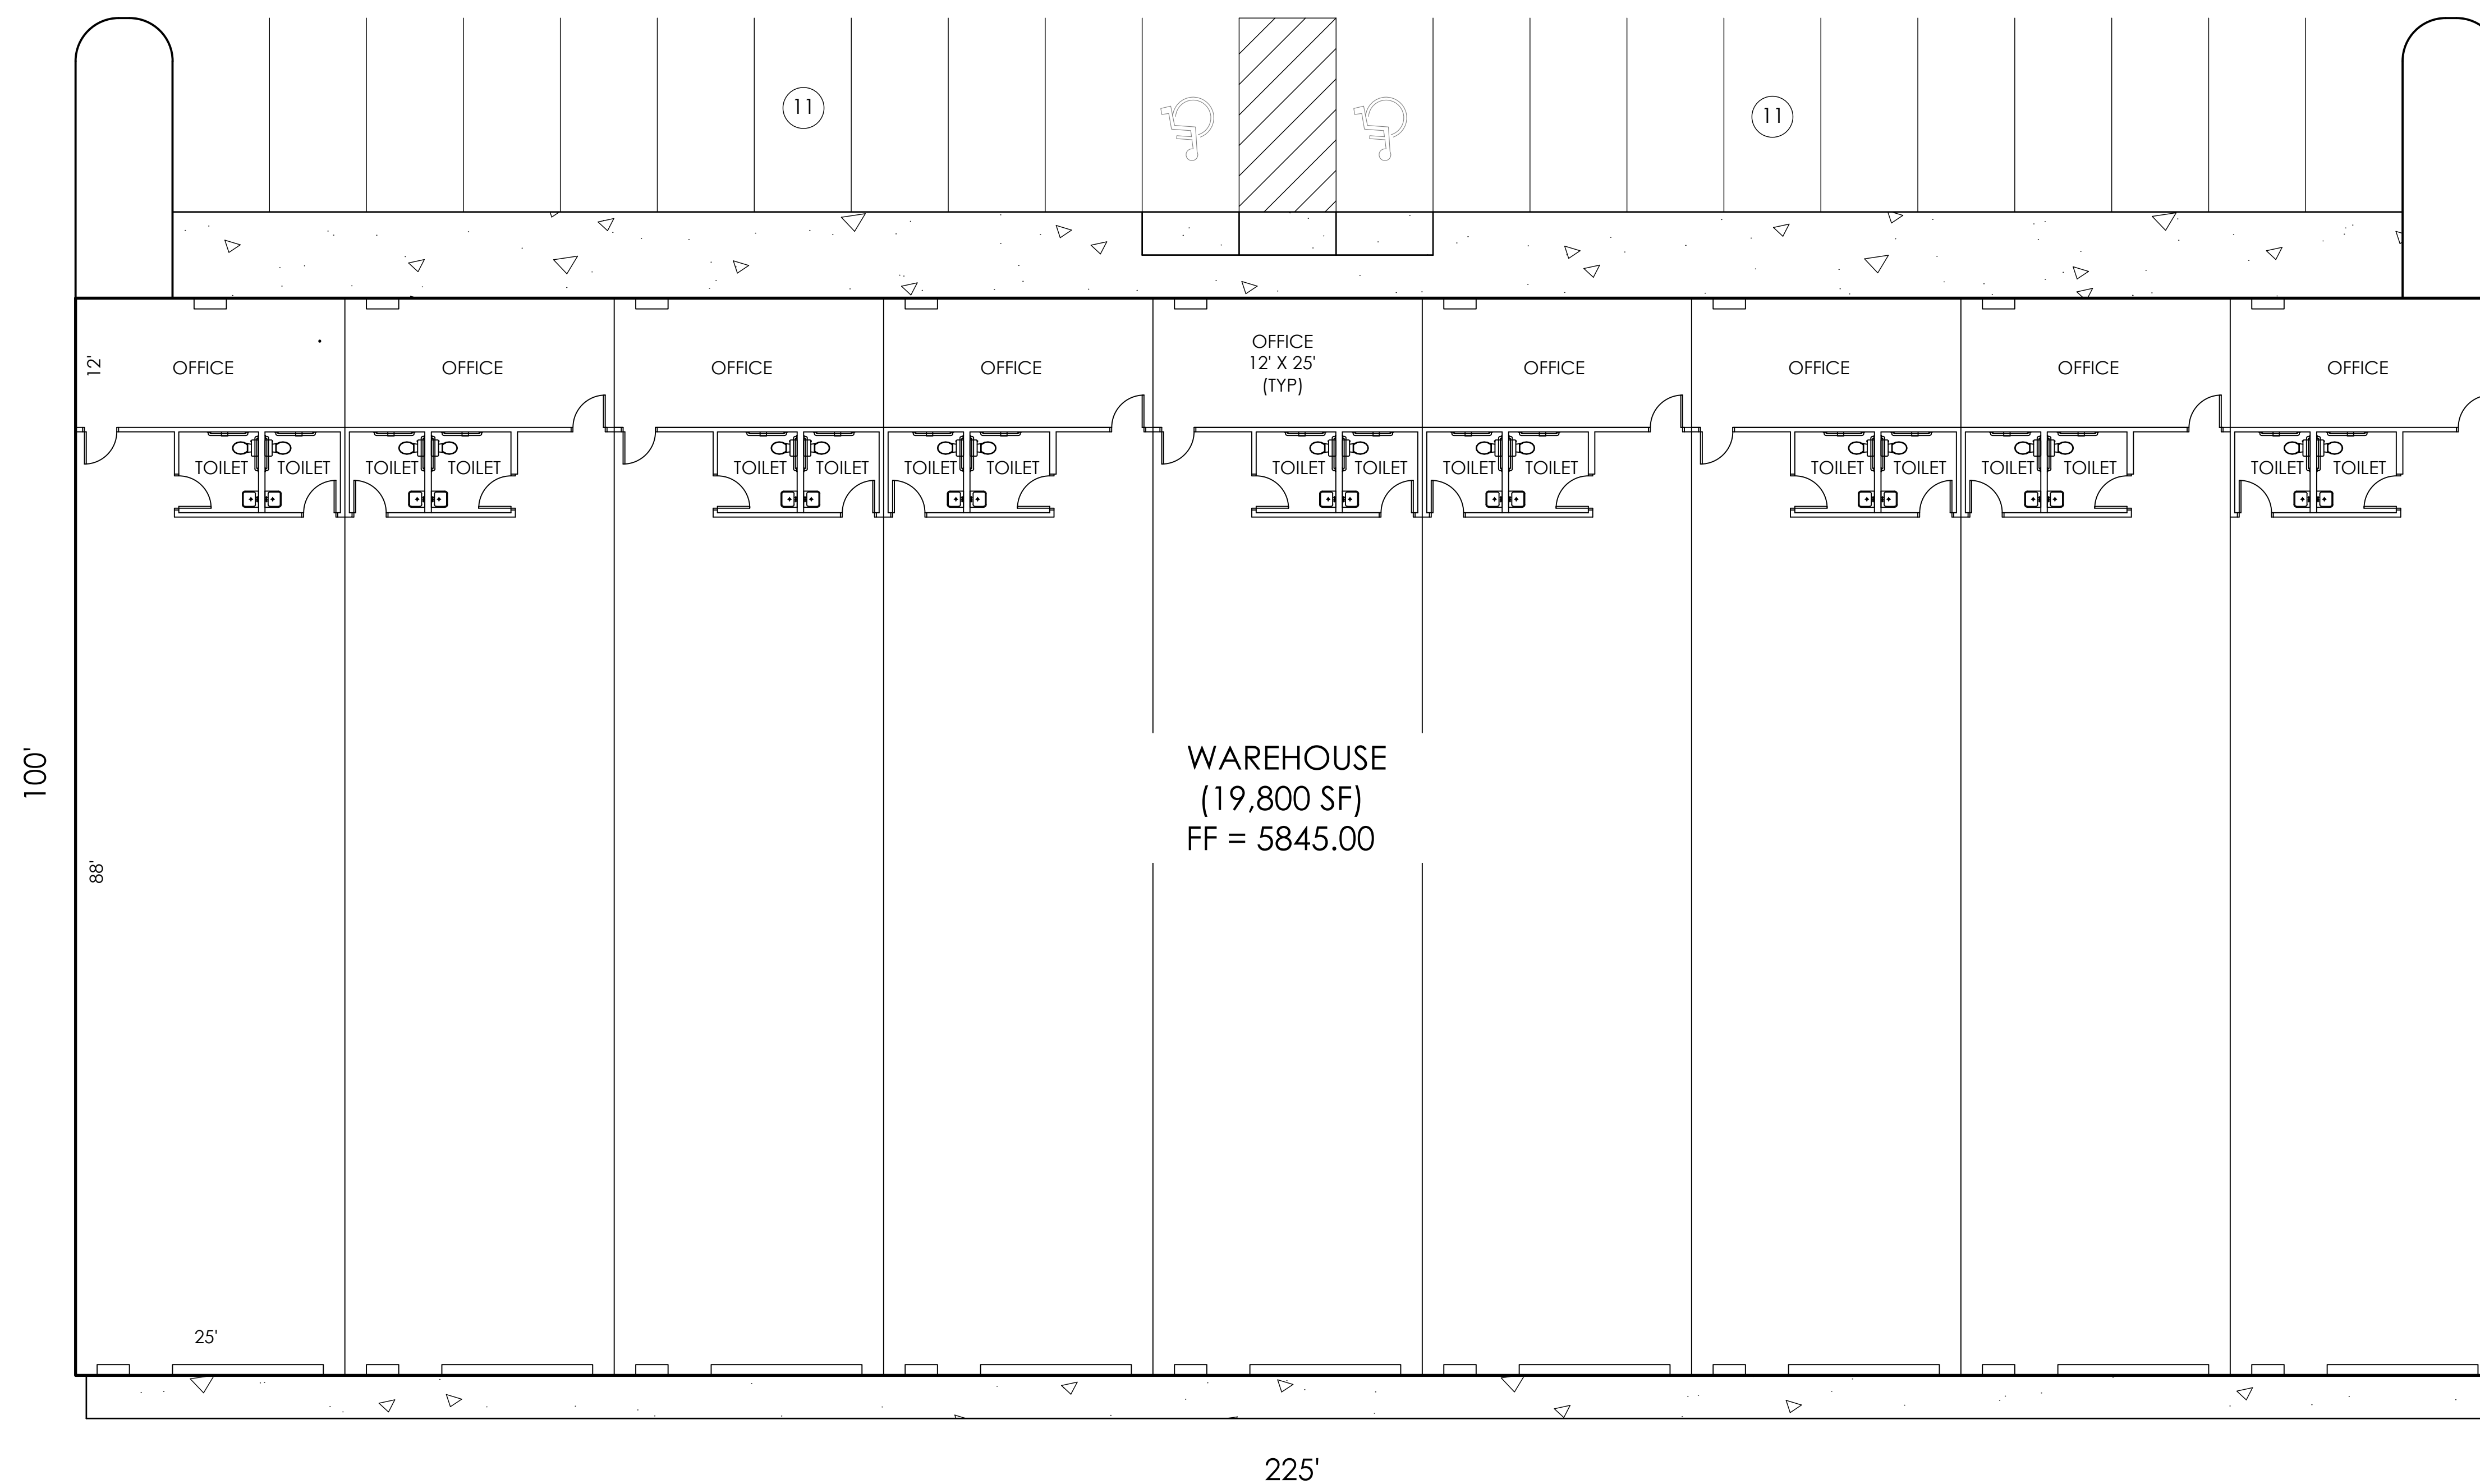

1903 Leamy street, suite 200 Colorado springs, CO 80909 719.635.5736

REVISIONS

DESIGNED BY _____
 DRAWN BY _____
 CHECKED BY _____
 AS-BUILTS BY _____
 CHECKED BY _____

2217 JANITELL ROAD

SITE PLAN

BUILDING FLOOR PLAN

DP 6.1 MVE PROJECT 61195
 MVE DRAWING DP-FP

MAY 2, 2024
 SHEET 6 OF 10