



VICINITY MAP
NOT TO SCALE


BENCHMARK

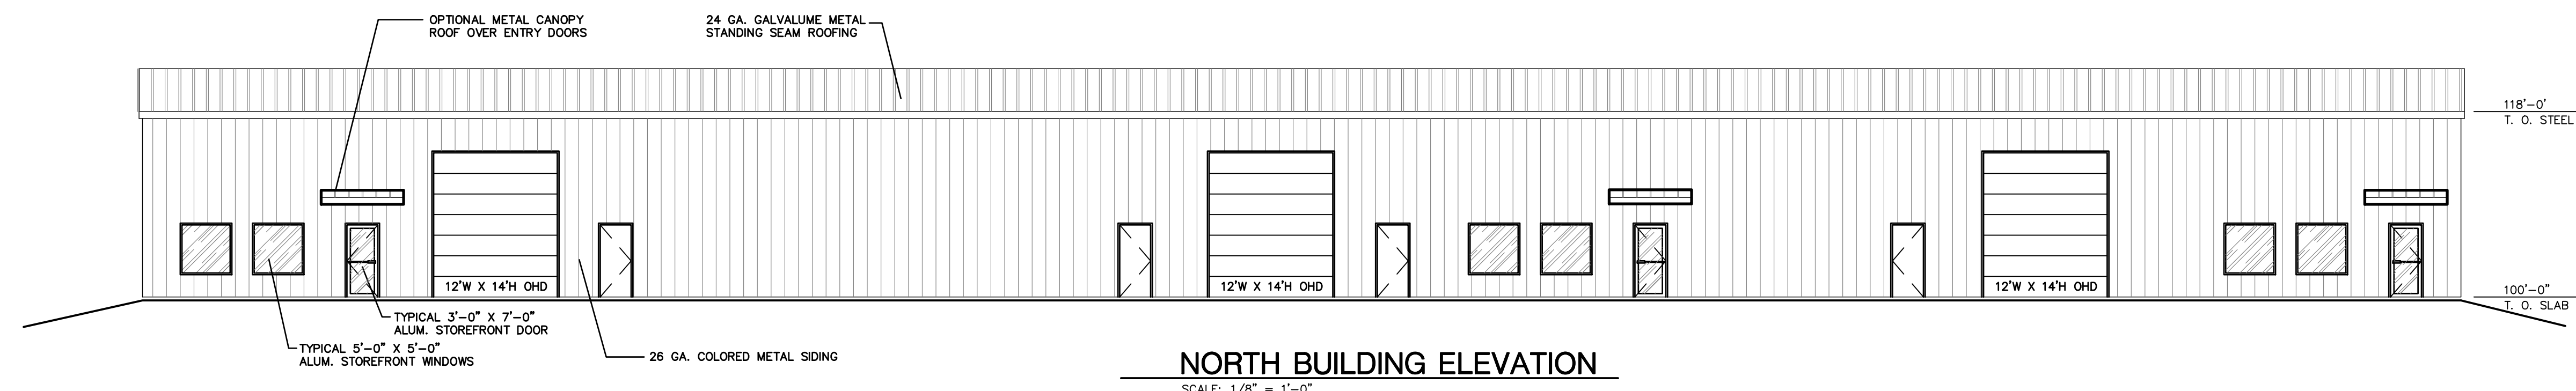


NORTH BUILDING ELEVATION
SCALE: 1/8" = 1'-0"

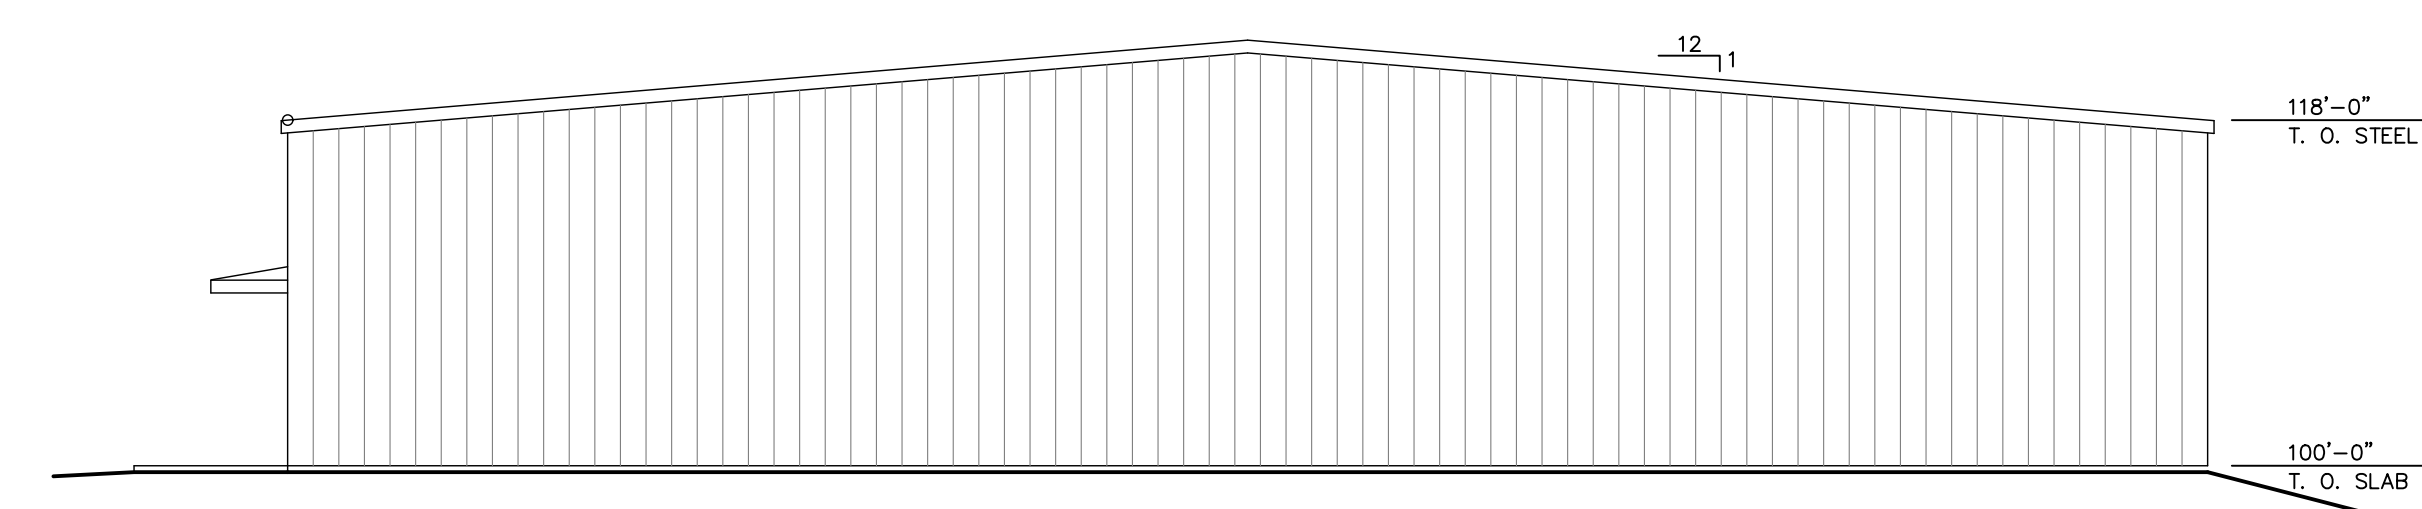

WEST BUILDING ELEVATION
SCALE: 1/8" = 1'-0"

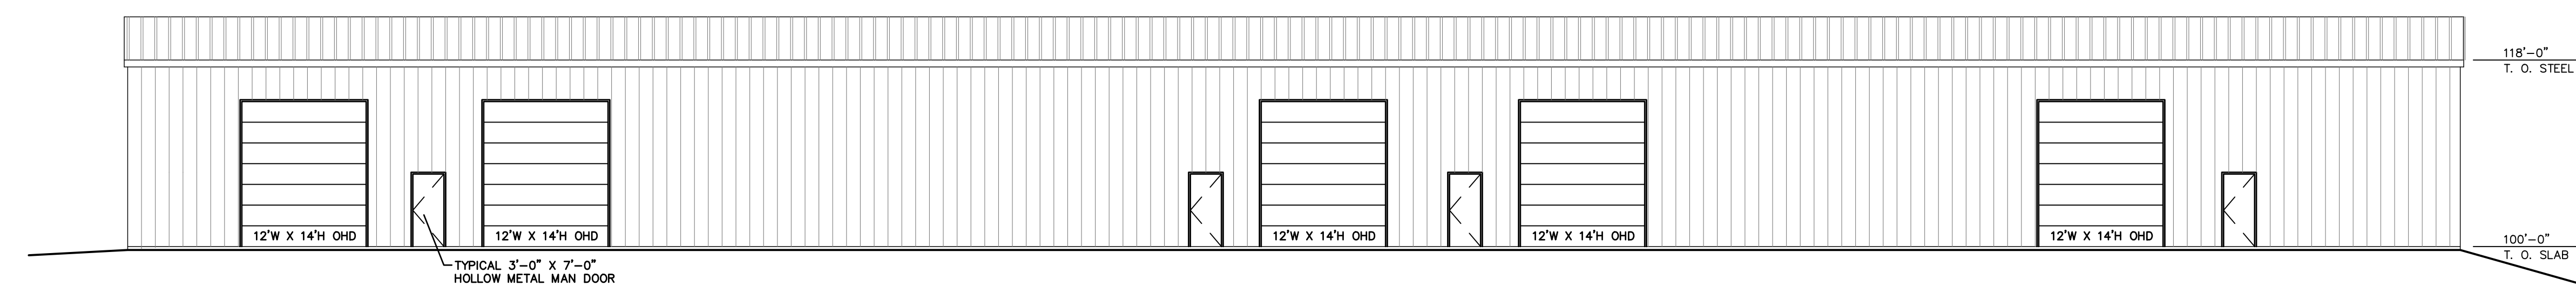

SOUTH BUILDING ELEVATION
SCALE: 1/8" = 1'-0"

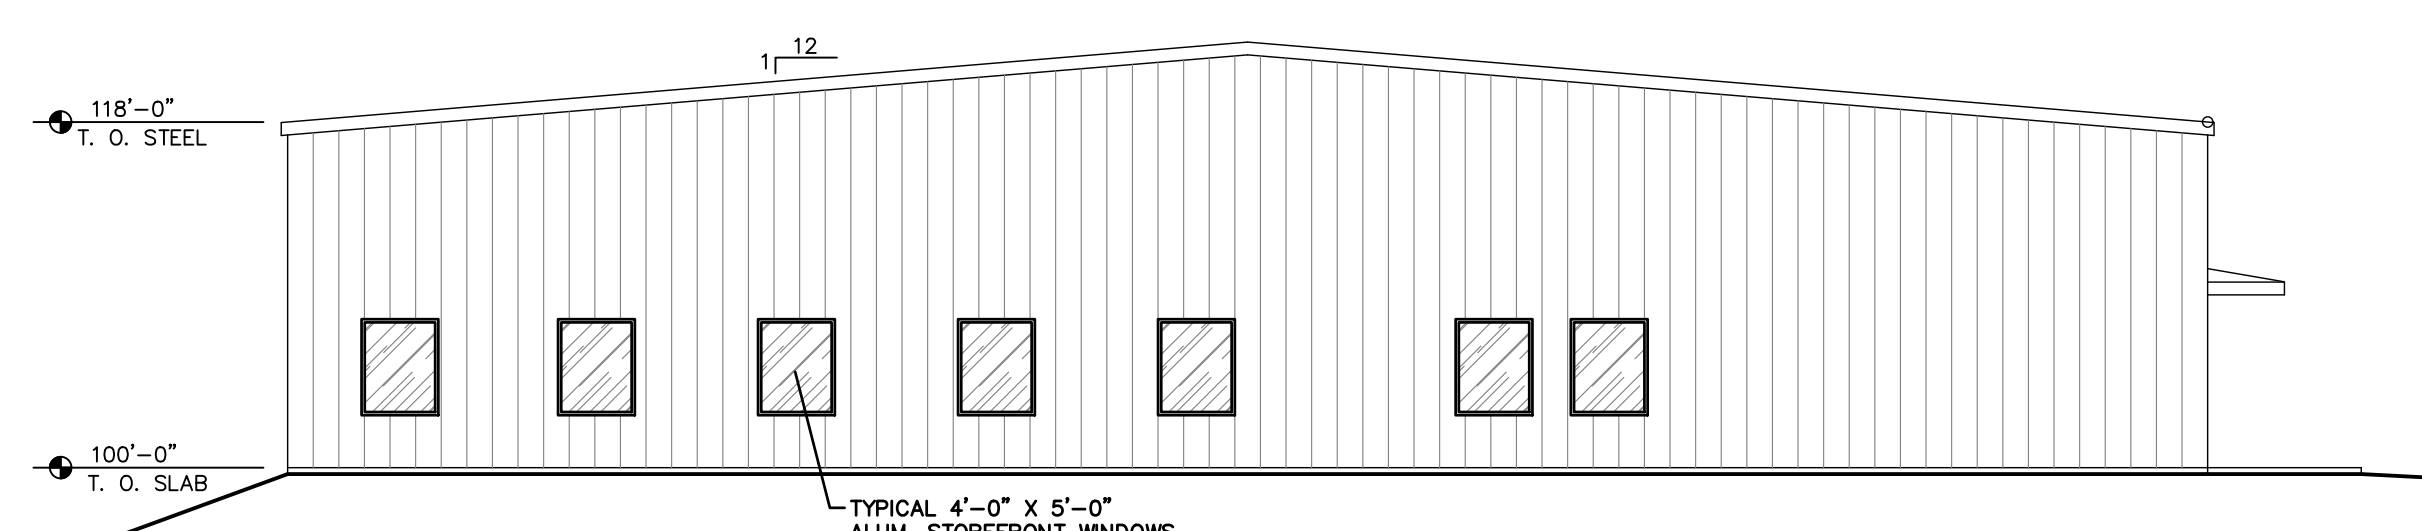

EAST BUILDING ELEVATION
SCALE: 1/8" = 1'-0"



REVISIONS

DESIGNED BY _____
DRAWN BY _____
CHECKED BY _____
AS-BUILTS BY _____
CHECKED BY _____

2217 JANITELL ROAD
SITE PLAN
BUILDING ELEVATIONS

DP 5.1 MVE PROJECT **61195**
MVE DRAWING DP-EL

DECEMBER 6, 2024
SHEET 6 OF 11

PPR2417