



VICINITY MAP
NOT TO SCALE

BENCHMARK

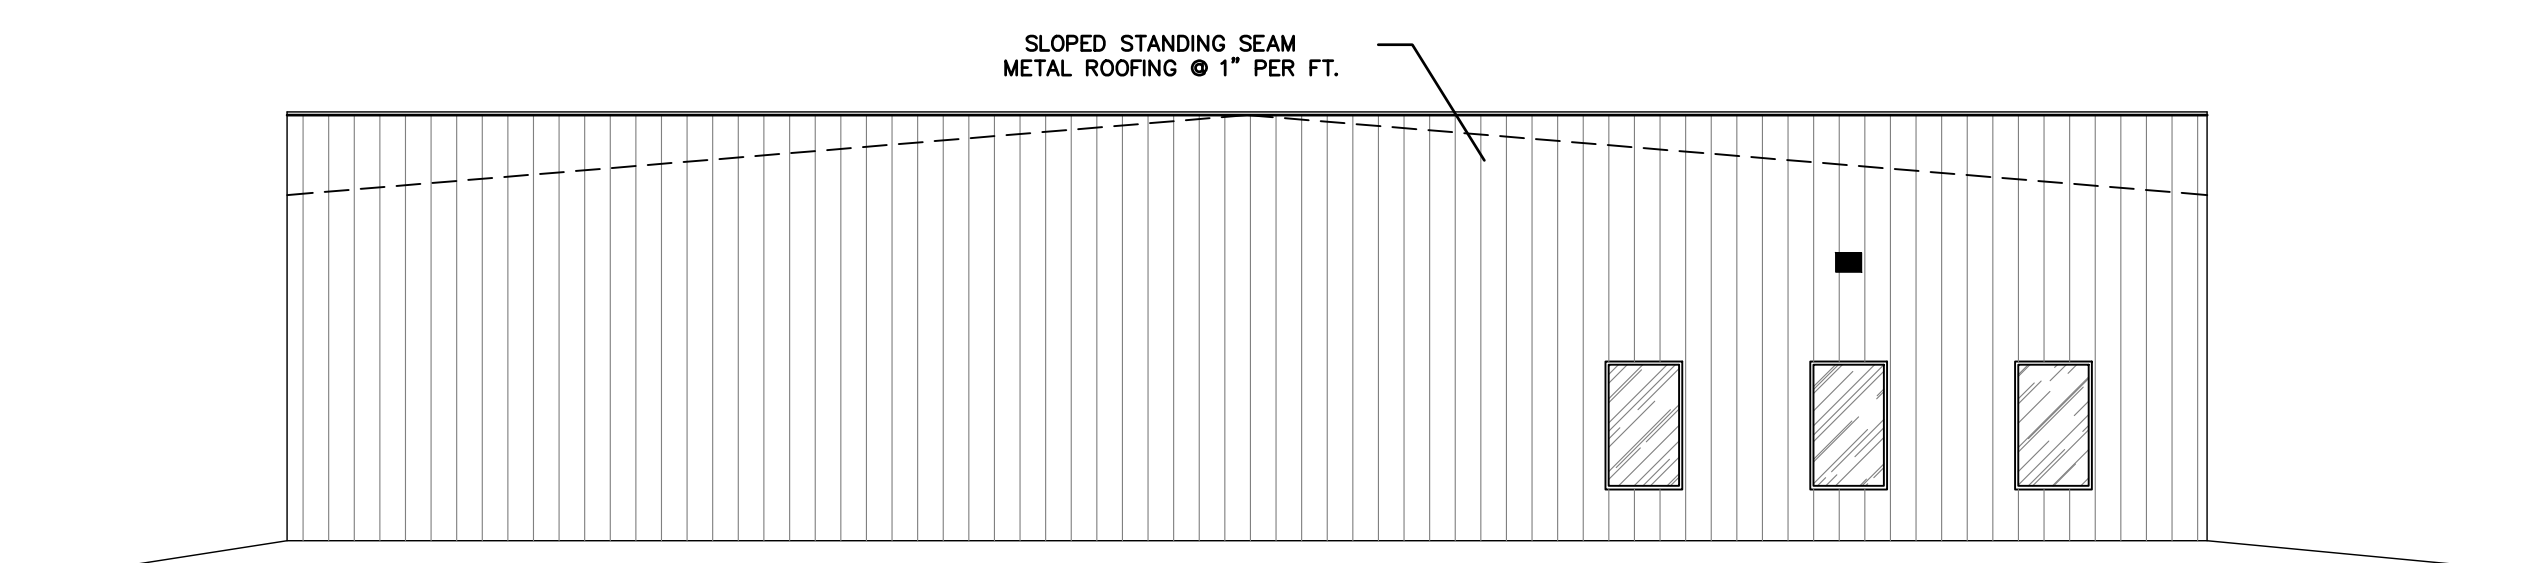


SOUTHWEST ELEVATION

SCALE: 1" = 10'

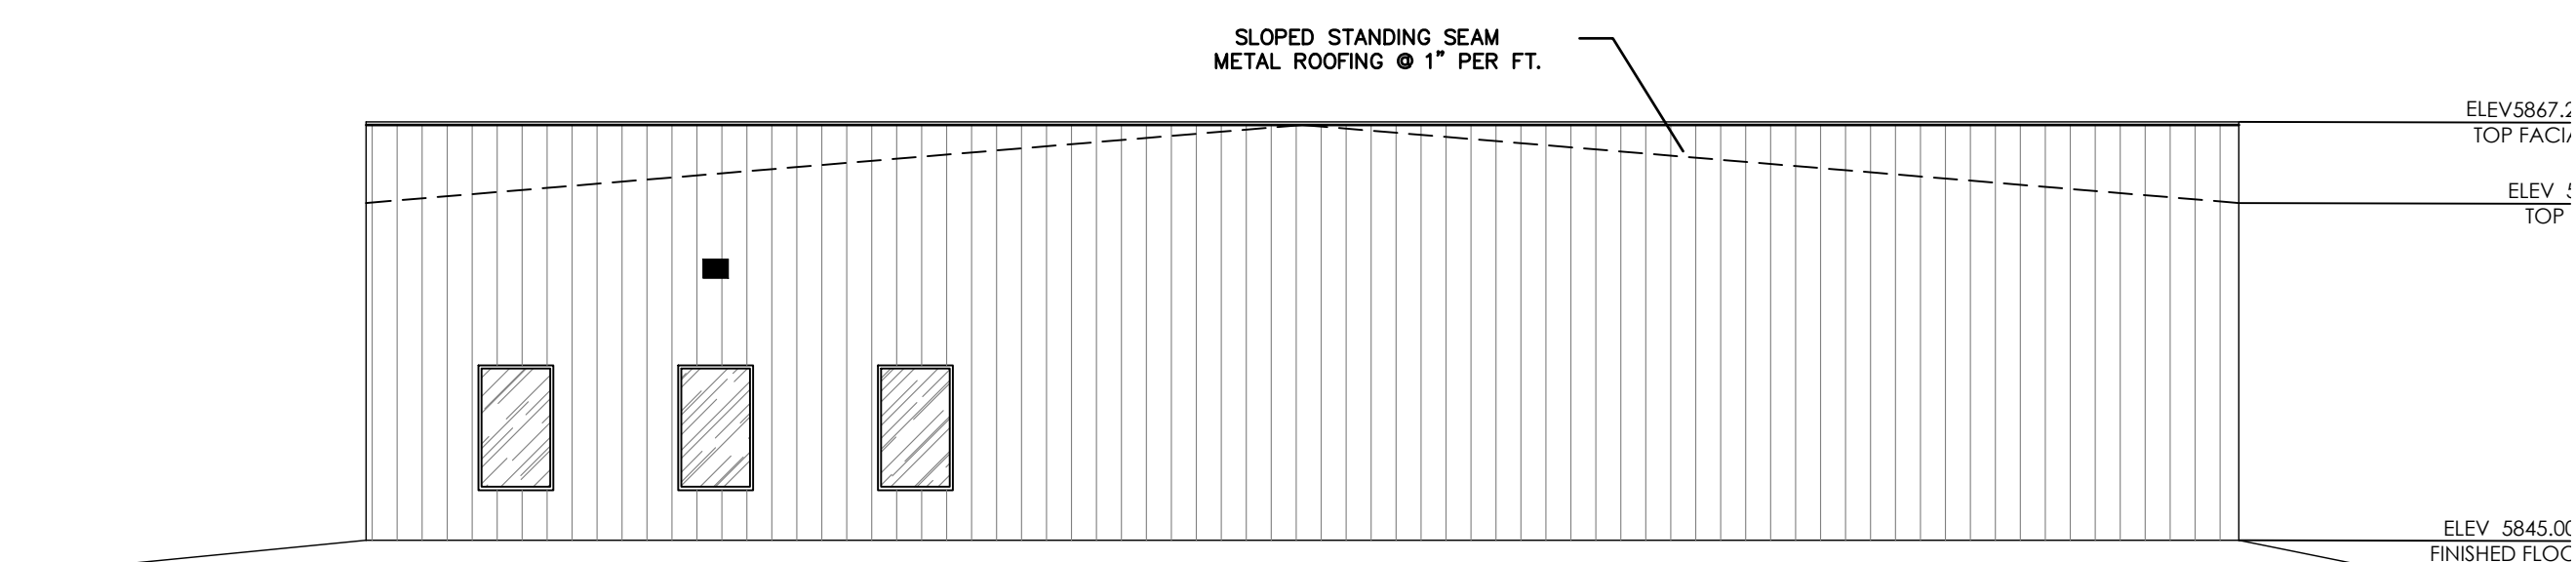


NORTHEAST ELEVATION

SCALE: 1" = 10'

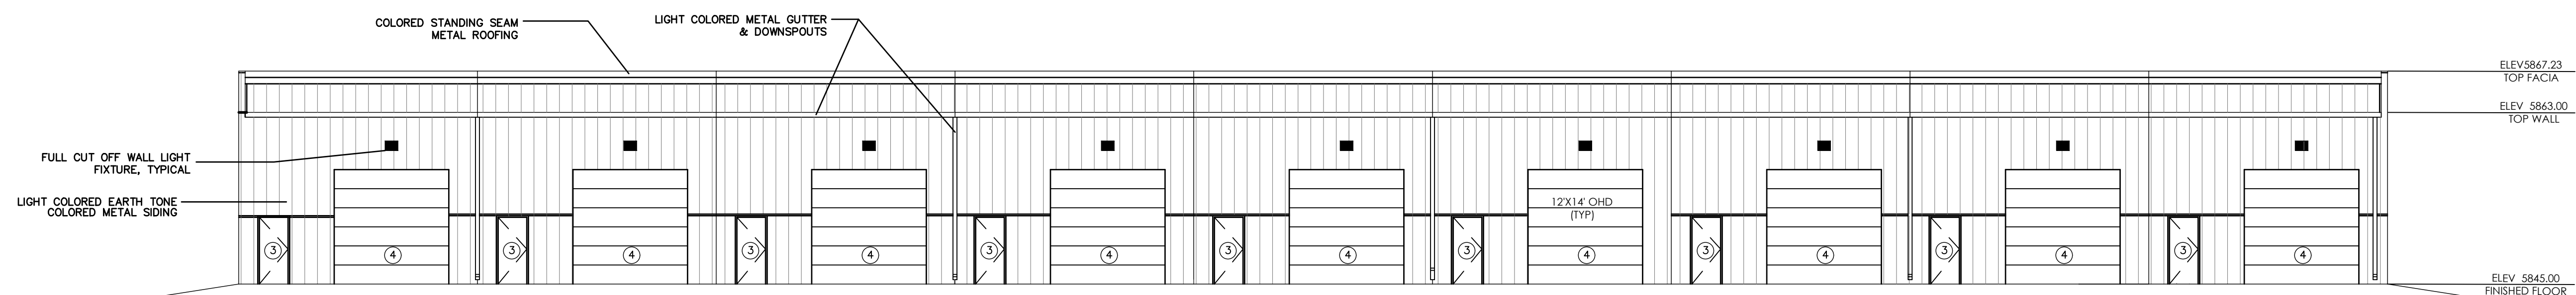

SOUTHEAST ELEVATION

SCALE: 1" = 10'

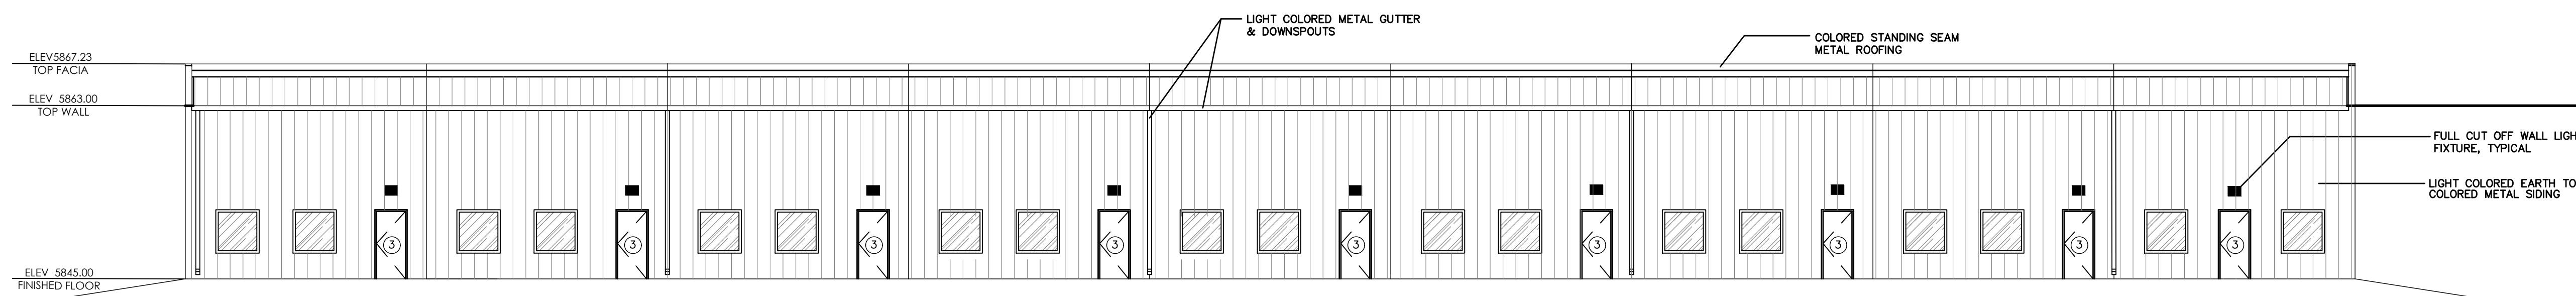

NORTHWEST ELEVATION

SCALE: 1" = 10'

REVISIONS

DESIGNED BY _____
DRAWN BY _____
CHECKED BY _____
AS-BUILT BY _____
CHECKED BY _____

2217 JANITELL ROAD

SITE PLAN

BUILDING ELEVATIONS

DP 5.1 MVE PROJECT 61195
MVE DRAWING DP-EL

MAY 2, 2024
SHEET 5 OF 10

