

**NOTE**  
 PLEASE REFERENCE THE FOLLOWING  
 FLYING HORSE NORTH FILING NO. 1  
 APPROVED PLANS AND REPORTS  
 ASSOCIATED WITH THIS DEVELOPMENT:  
 FLYING HORSE NORTH FILING NO. 1  
 GRADING AND EROSION CONTROL PLAN  
 PCD FILE NO. SF-18-001  
 FLYING HORSE NORTH FILING NO. 1  
 STREET IMPROVEMENT PLANS  
 PCD FILE NO. SF-18-001  
 FLYING HORSE NORTH FILING NO. 1  
 STORMWATER MANAGEMENT PLAN  
 PCD FILE NO. SF-18-001  
 FLYING HORSE NORTH FILING NO. 1  
 EROSION AND STORMWATER QUALITY  
 CONTROL PERMIT (ESQCP)  
 PCD FILE NO. 17-011

Provide proposed grade tags and slopes at the entrance. There appears to be some cover issues between top of pipe to finished grade.

Identify invert and slope.


Label Riprap type, length, width, and depth

connect contour to existing

Label Riprap type, length, width, and depth

**LEGEND**

DESCRIPTION	SYMBOL
EXISTING GROUND CONTOUR	(6910)
PROPOSED FINISHED CONTOUR	6910
EXISTING DIRECTION OF FLOW	→
PROPOSED DIRECTION OF FLOW	→
STORM SEWER	—+—+—+—

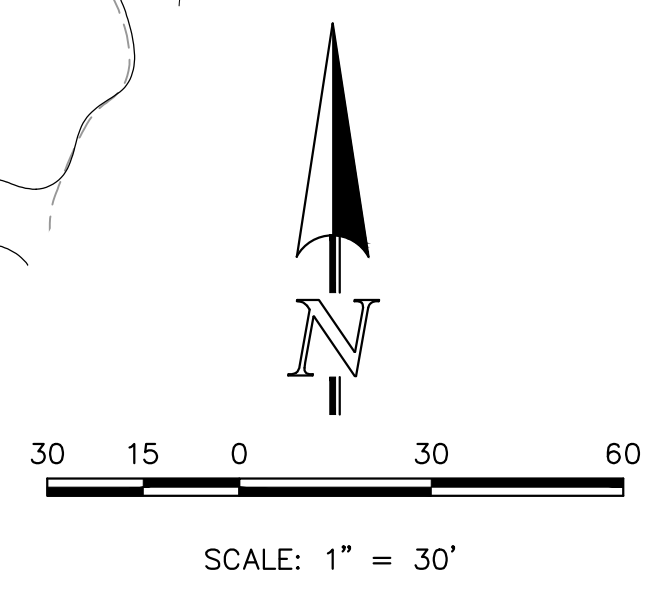

	<b>FLYING HORSE NORTH GOLF MAINTENANCE FACILITY</b> SITE SPECIFIC GRADING PLAN					
	DESIGNED BY	MAW		SCALE	DATE	9-9-19
	DRAWN BY	MAW		(H) 1" = 30'	SHEET	1 OF 1
	CHECKED BY			(V) 1" = N/A	JOB NO.	1096.11

619 N. Cascade Avenue, Suite 200 Colorado Springs, Colorado 80903 (719) 785-0790 (719) 785-0799 (Fax)

