




WEST ELEVATION
 SCALE 1/4" = 1'-0"

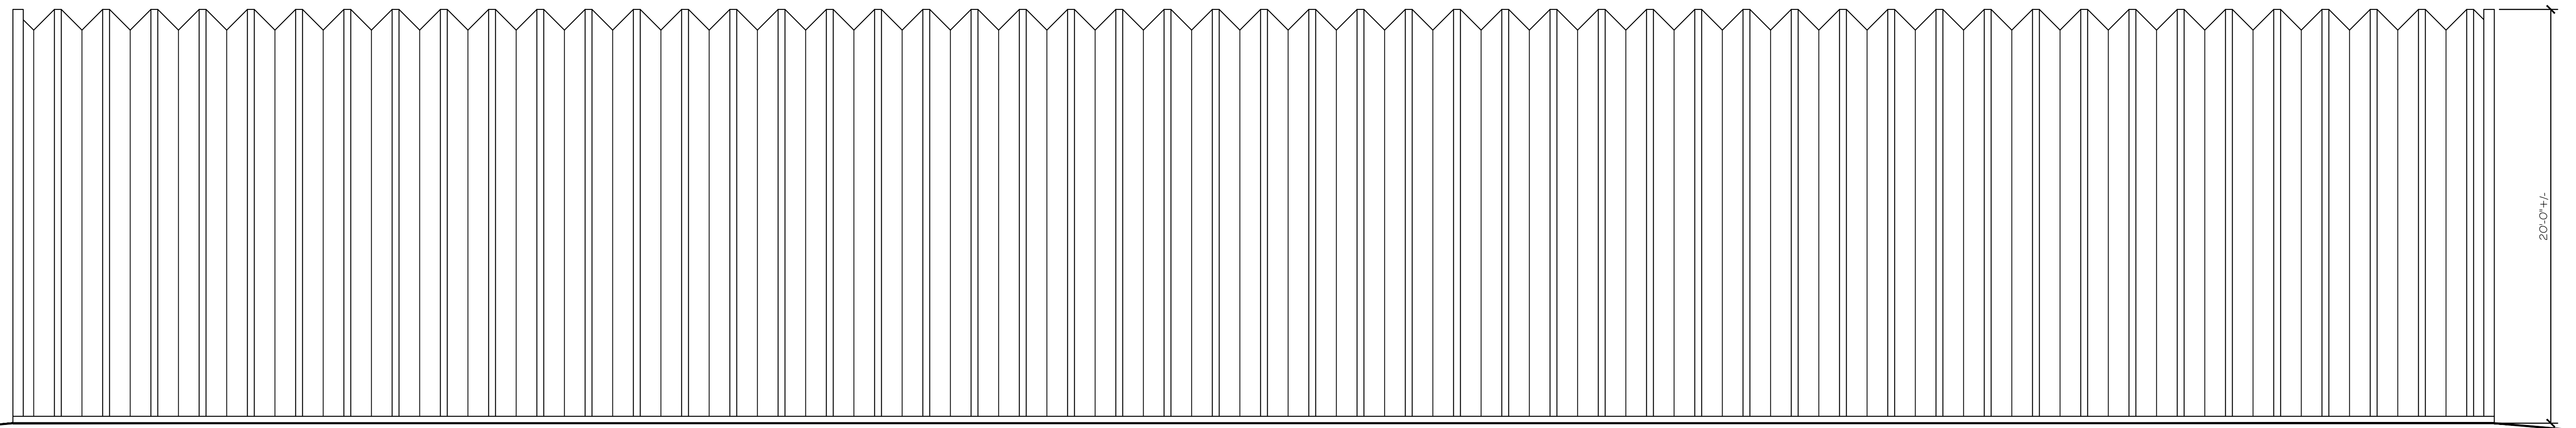

EAST ELEVATION
 SCALE 1/4" = 1'-0"

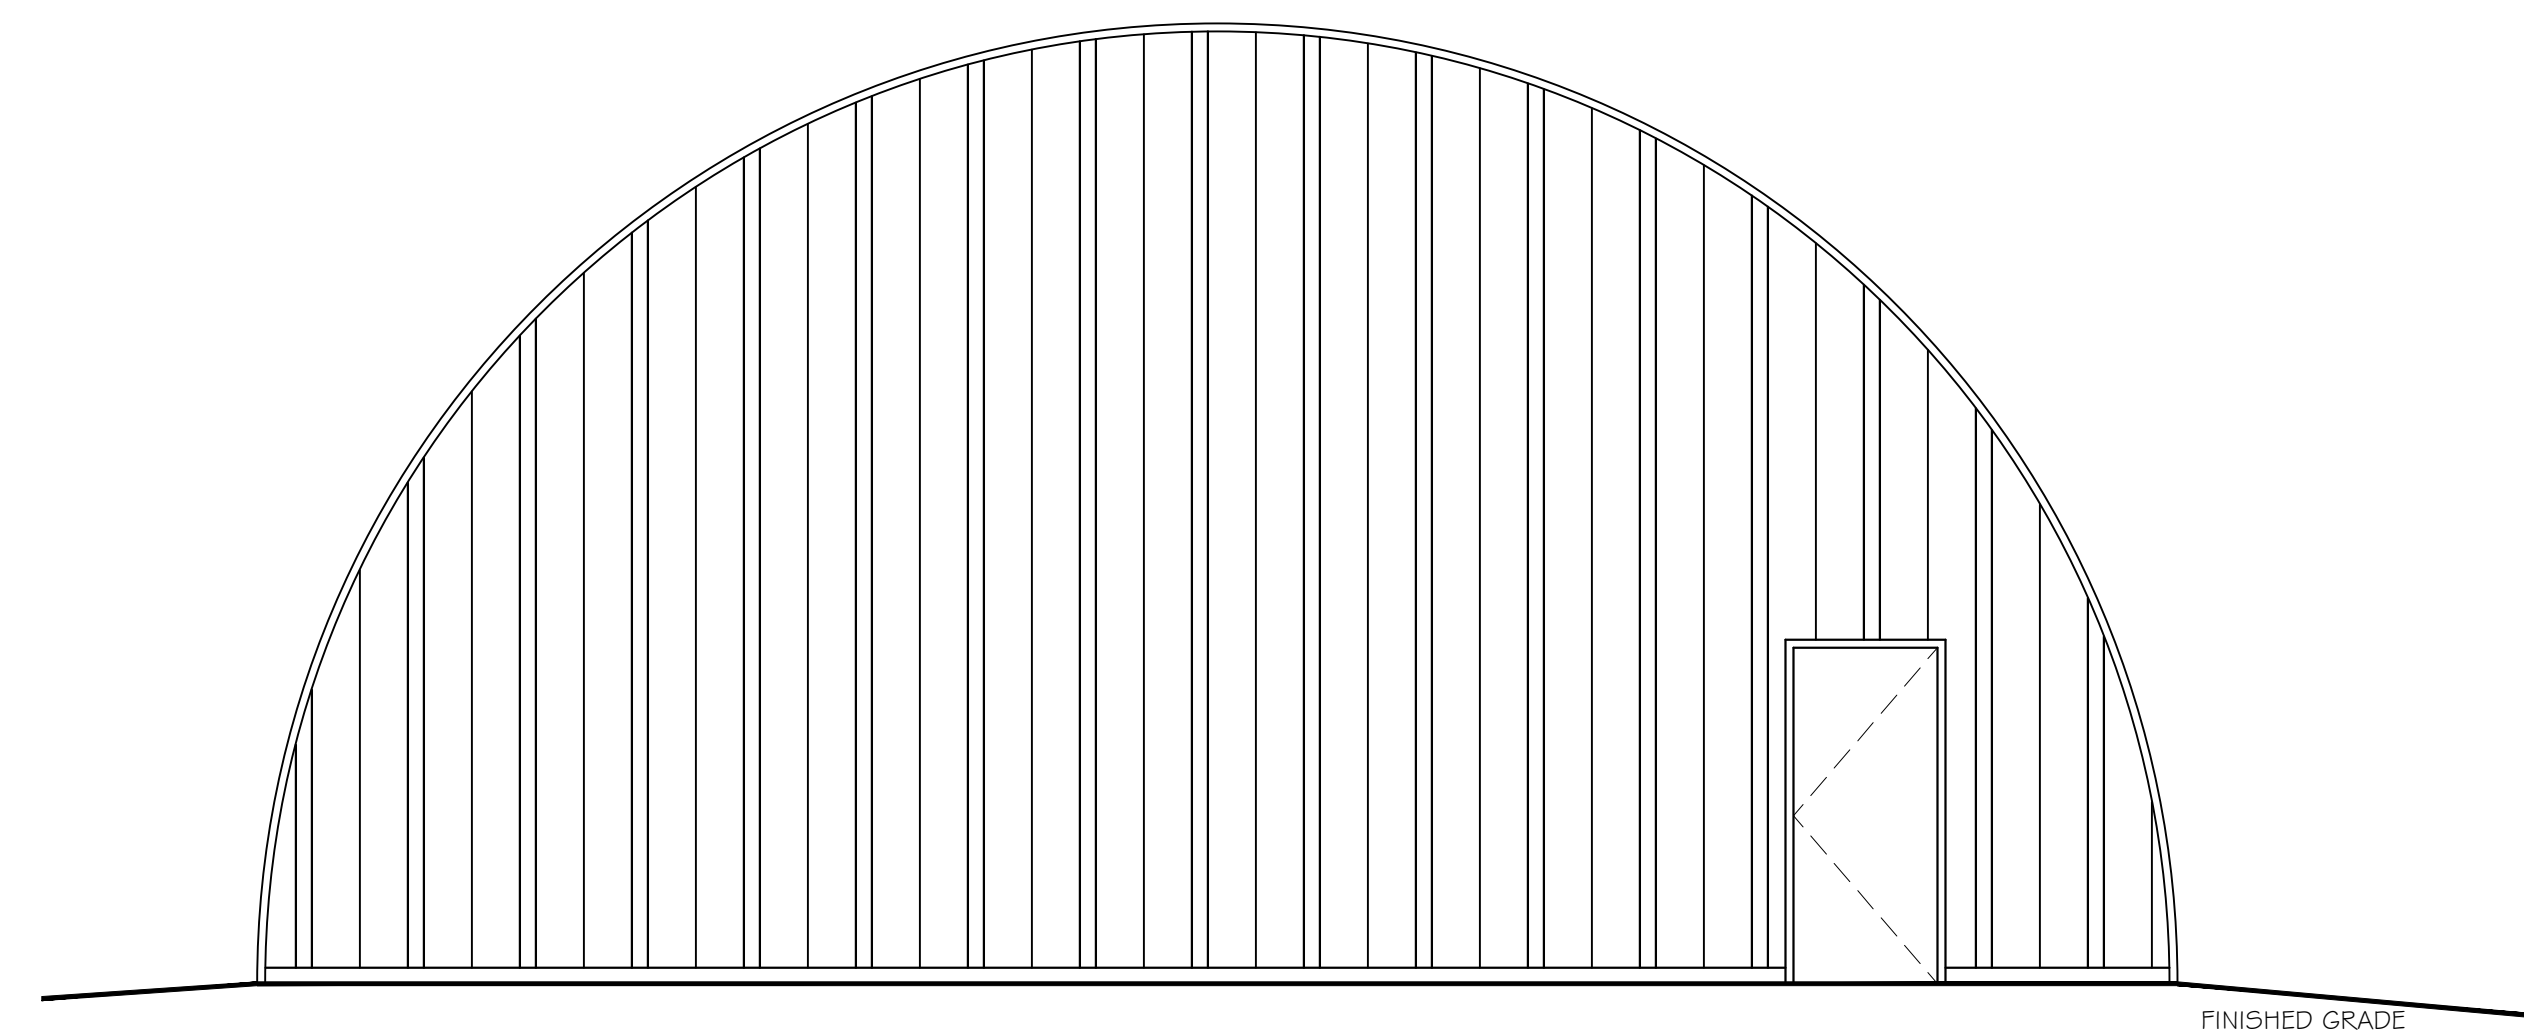

NORTH ELEVATION
 SCALE 1/4" = 1'-0"

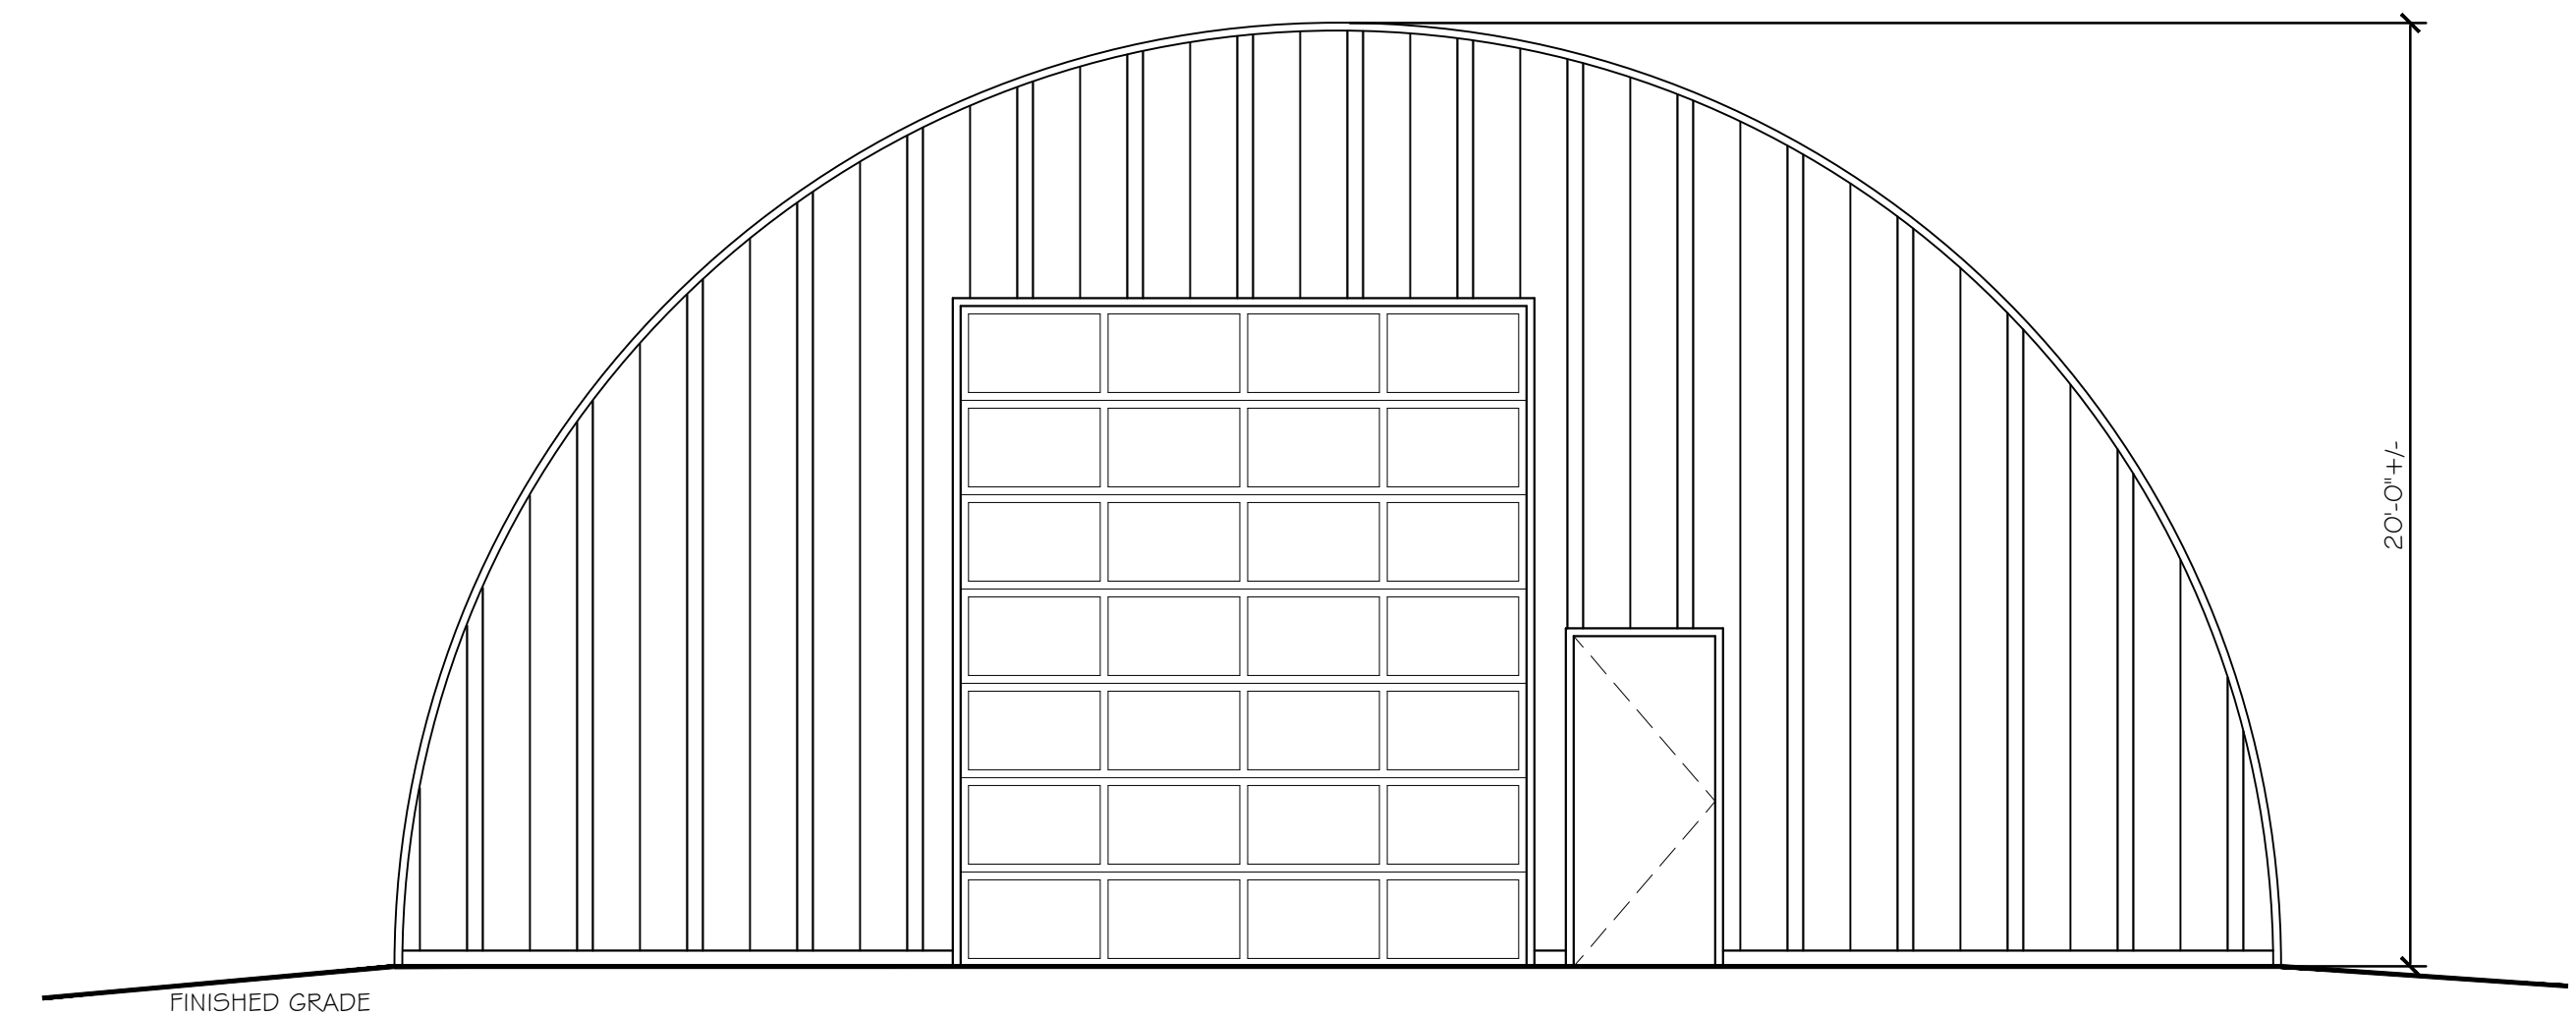

SOUTH ELEVATION
 SCALE 1/4" = 1'-0"

QUONSET HUT IMPROVEMENT

12960 N. PEYTON HWY.
 PEYTON, COLORADO 80831

ELEVATIONS

REVISION SCHEDULE	
NO	DATE

DATE	09-03-24
SCALE	
SHOWN	
JOB NO.	

SHEET

A2.0



Conestoga Modern (Shown as 2 Shower)

copyright © Conestoga Wagon Company LLC



Conestoga Modern (Shown as 2 Shower)

copyright © Conestoga Wagon Company LLC