


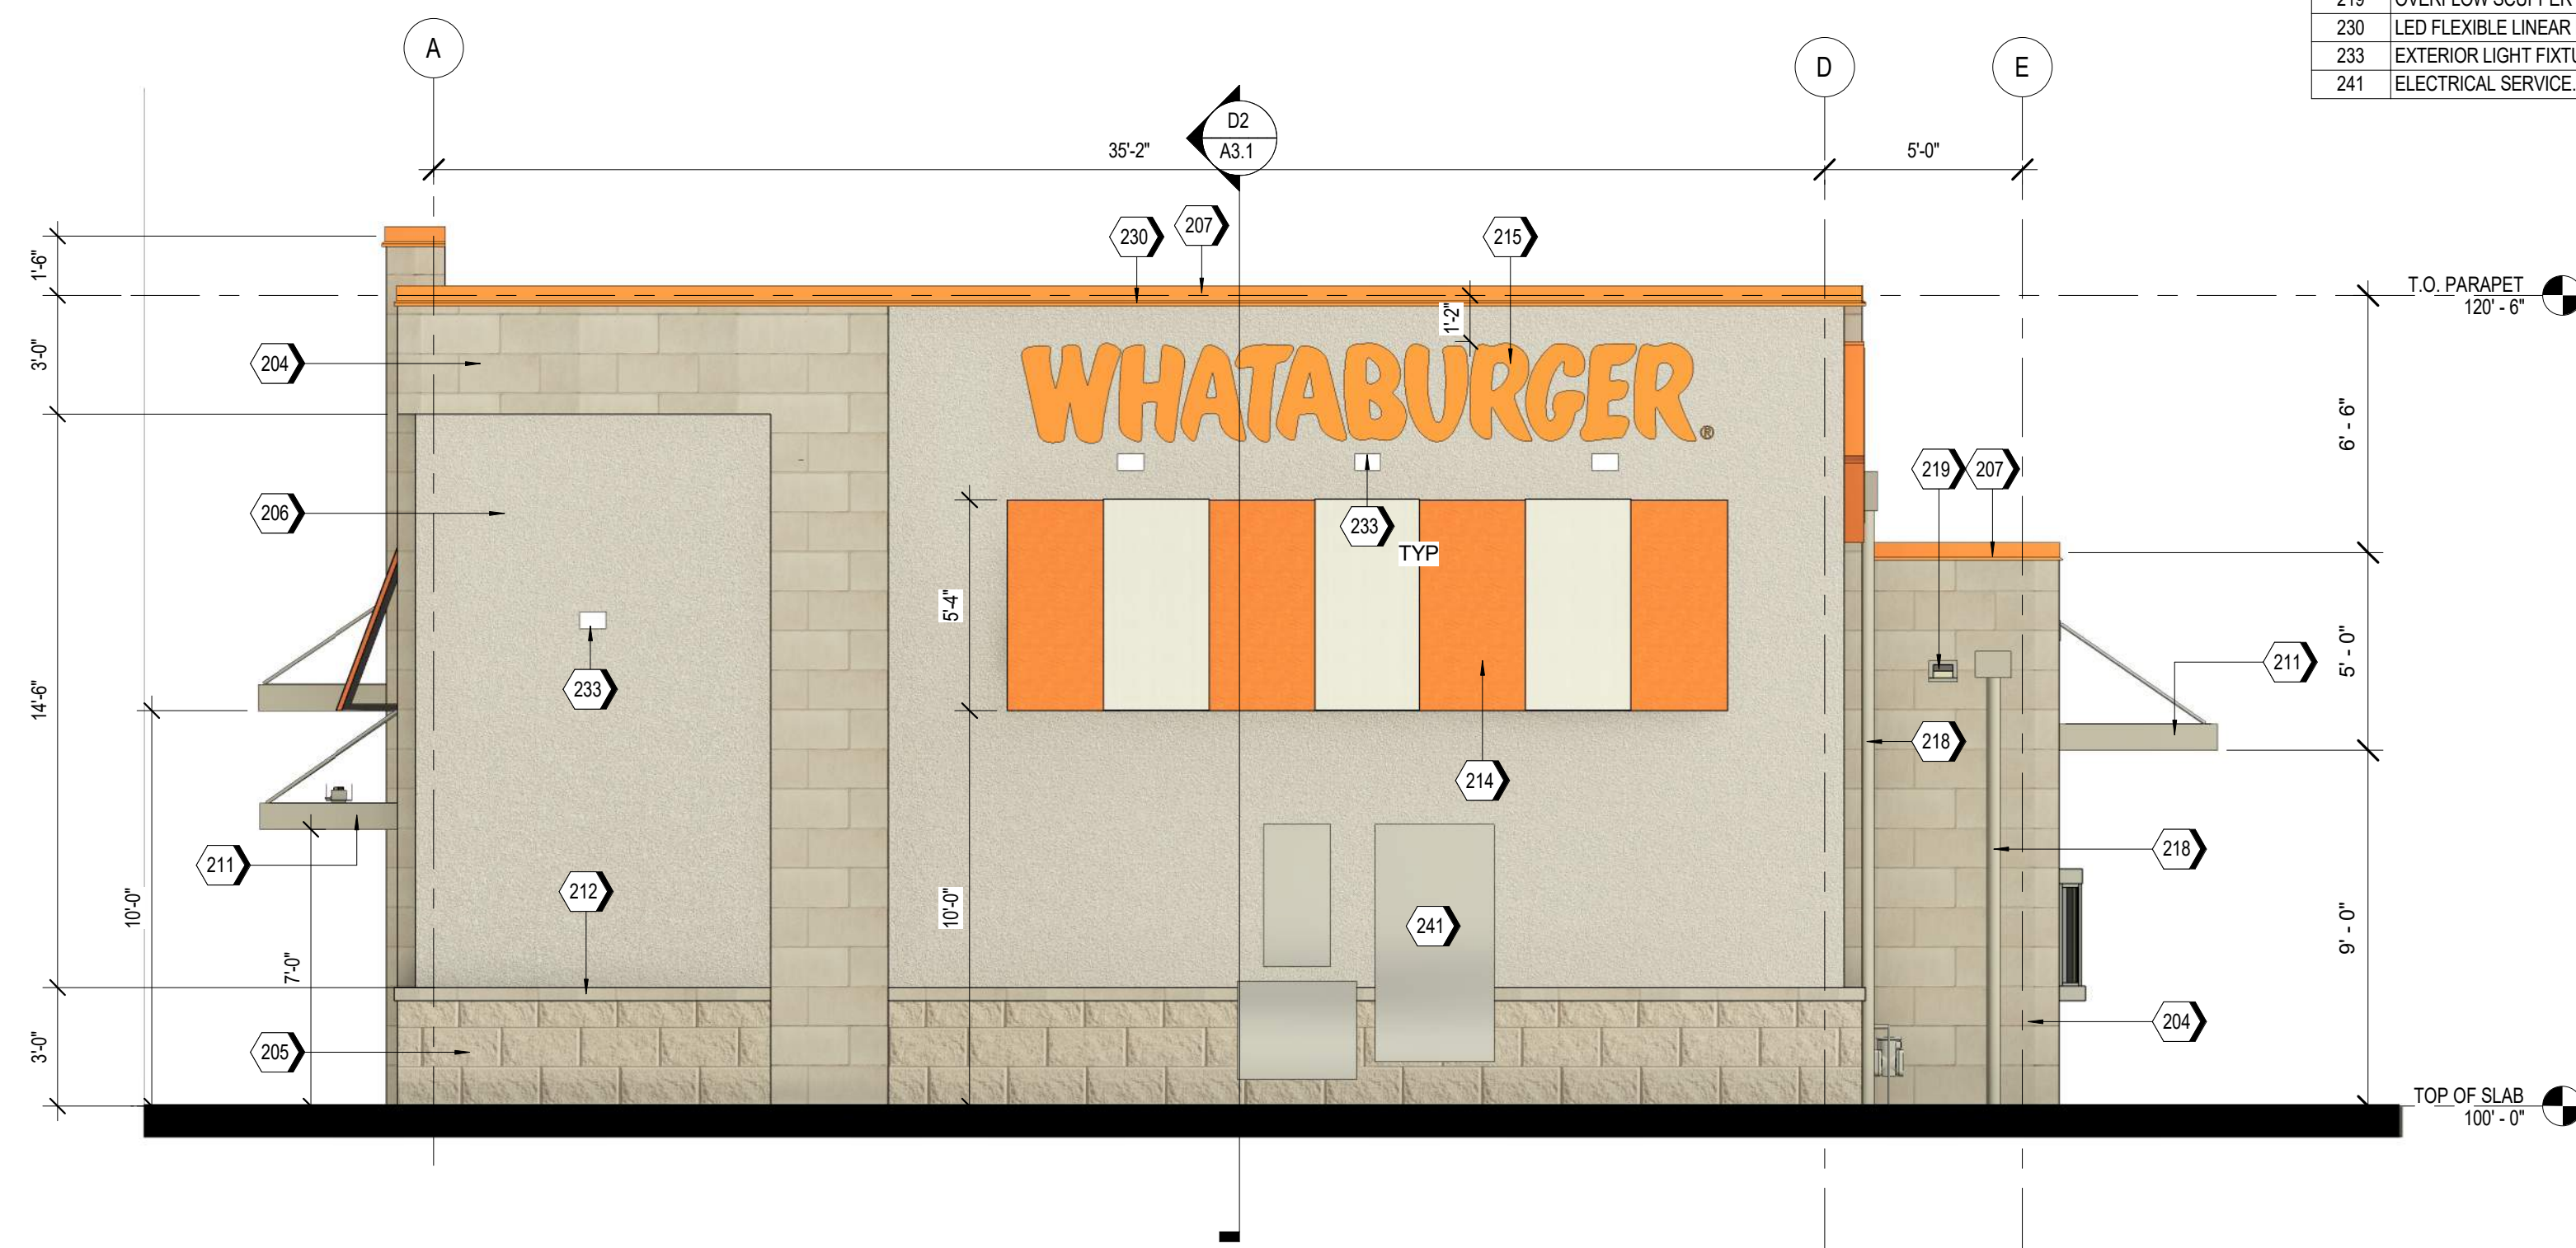

A2 EAST ELEVATION
1/4" = 1'-0"



A1 WEST ELEVATION
1/4" = 1'-0"

KEYNOTES

204	MU-01: THIN MASONRY UNITS - SMOOTHED
205	MU-02: THIN MASONRY UNITS - ROCKED
206	EFS-01: EIFS SYSTEM
207	MC-02: PRE-FINISHED METAL COPING
209	SS-01: ALUMINUM STOREFRONT SYSTEM
211	PRE-MANUFACTURED STEEL CANOPY WITH STEEL RODS BY OTHERS; RE: STRUCTURAL, PAINT PT-1
212	MU-01: THIN MASONRY UNITS - SILL
214	FC-01: PRE-MANUFACTURED CANVAS AWNING BY OTHERS
215	ILLUMINATED SIGNAGE BY OTHERS, G.C. TO PROVIDE PLYWOOD BLOCKING AS NEEDED TO ATTACH SIGNAGE
218	CONDUCTOR HEAD AND DOWNSPOUT, PAINT PT-1
219	OVERFLOW SCUPPER
230	LED FLEXIBLE LINEAR LIGHT STRIP, RE-ELECTRICAL
233	EXTERIOR LIGHT FIXTURE, RE: ELECTRICAL
241	ELECTRICAL SERVICE, RE: CIVIL

EXTERIOR MATERIAL SCHEDULE

GL-01	VISION GLASS BASIS OF DESIGN: SINGUARD SNR 43, CRYSTAL GRAY SHADING COEFFICIENT (SC): 0.22 EXTERIOR REFLECTION: 17% SOLAR HEAT GAIN COEFFICIENT (SHGC): 0.20 U-FACTOR: 0.29 WINTER / 0.27 SUMMER
SS-01	STOREFRONT SYSTEM BASIS OF DESIGN: OLDCASTLE STYLE: FG-3000 FINISH: DARK BRONZE
MU-01	THIN MASONRY UNITS - SMOOTH MANUFACTURER: ARRISCRAFT STYLE: CAMBRIDGE RENAISSANCE SIZE: IMPERIAL RENT58 11-5/8" H x 23 5/8" L x 3-5/8" D COLOR: NUTMEG
MU-02	THIN MASONRY UNITS - ROCKED MANUFACTURER: ARRISCRAFT STYLE: CAMBRIDGE RENAISSANCE SIZE: IMPERIAL RENT58 11-5/8" H x 23 5/8" L x 3-5/8" D COLOR: NUTMEG
EIFS-01	EIFS SYSTEM MANUFACTURER: DRYVIT TEXTURE: TBD COLOR: #104 DOVER SKY
MC-01	METAL COPING MANUFACTURER: BERRIDGE STYLE: STANDARD COPING COLOR: PARCHEMENT
PT-1	PAINT BASIS OF DESIGN: MANUFACTURER: BENJAMIN MOORE COLOR: SILVER SATIN OC-26 SHEEN: FLAT
MS-01	METAL SOFFIT MANUFACTURER: BERRIDGE STYLE: HS-8 COLOR: PARCHEMENT
FC-01	FABRIC CANVAS AWNINGS COLOR: MATCH MS-01 ACCENT COLOR: ORANGE

NOTE: EXTERIOR SIGNAGE UNDER SEPARATE PERMIT

YOW Architects PC

Architecture & Planning

1115 S. Weber Colorado Springs, Colorado 719-475-8133

[illegible]

WHATABURGER
7845 MERIDIAN PARK DRIVE
FALCON, CO 80831

Project Number
25.156

Date
07/01/2026

Drawn By
MKG
Checked By
YOW



A2.1

BUILDING ELEVATIONS

204	MU-01; THIN MASONRY UNITS - SMOOTHED
205	MU-02; THIN MASONRY UNITS - ROCKED
206	EIFS-01; EIFS SYSTEM
207	MC-02; PRE-FINISHED METAL COPING
209	SS-01; ALUMINUM STOREFRONT SYSTEM
211	PRE-MANUFACTURED STEEL CANOPY WITH STEEL RODS BY OTHERS; RE: STRUCTURAL, PAINT PT-1
212	MU-01; THIN MASONRY UNITS - SILL
214	FC-01; PRE-MANUFACTURED CANVAS AWNING BY OTHERS
215	ILLUMINATED SIGNAGE BY OTHERS; G.C. TO PROVIDE PLYWOOD BLOCKING AS NEEDED TO ATTACH SIGNAGE
218	CONDUCTOR HEAD AND DOWNSPOUT, PAINT PT-1
221	DRIVE-THRU WINDOW
222	GUARDRAIL SEE SHAP:1, PAINT PT-1
225	STAINLESS STEEL GREASE SHIELD W/ 1 1/2" HOLE THROUGH WALL FOR GREASE TANK
230	LED FLEXIBLE LINEAR LIGHT STRIP; RE-ELECTRICAL
233	EXTERIOR LIGHT FIXTURE, RE-ELECTRICAL
237	BUILDING ADDRESS #2 HIGH WHITE VINYL NUMBERS WITH "1" BRUSH STROKE, PER JURISDICTIONAL REQUIREMENTS
238	GENERAL CONTRACTOR SHALL PROVIDE A 3200 SERIES KNOX BRAND EMERGENCY ACCESS KEY BOX PER JURISDICTIONAL REQUIREMENTS. LOCATION TO BE VERIFIED PRIOR TO CONSTRUCTION.
242	GAS METERS, RE-CIVIL

GL-01	VISION GLASS BASIS OF DESIGN: SINGUARD SNR 43, CRYSTAL GRAY SHADING COEFFICIENT (SC): 0.22 EXTERIOR REFLECTION: 17% SOLAR HEAT GAIN COEFFICIENT (SHGC): 0.20 U-FACTOR: 0.29 WINTER / 0.27 SUMMER
SS-01	STOREFRONT SYSTEM BASIS OF DESIGN: OLDCASTLE STYLE: FG-3000 FINISH: DARK BRONZE
MU-01	THIN MASONRY UNITS - SMOOTH MANUFACTURER: ARRICRAFT STYLE: CAMBRIDGE RENAISSANCE SIZE: IMPERIAL RENT58 11-5/8" H x 23 5/8" L x 3-5/8" D COLOR: NUTMEG
MU-02	THIN MASONRY UNITS - ROCKED MANUFACTURER: ARRICRAFT STYLE: CAMBRIDGE RENAISSANCE SIZE: IMPERIAL RENT58 11-5/8" H x 23 5/8" L x 3-5/8" D COLOR: NUTMEG
EIFS-01	EIFS SYSTEM MANUFACTURER: DRYVIT TEXTURE: TBD COLOR: #104 DOVER SKY
MC-01	METAL COPING MANUFACTURER: BERRIDGE STYLE: STANDARD COPING COLOR: PARMENT
PT-1	PAINT BASIS OF DESIGN: MANUFACTURER: BENJAMIN MOORE COLOR: SILVER SATIN OC-26 SHEEN: FLAT
MS-01	METAL SOFFIT MANUFACTURER: BERRIDGE STYLE: HS-8 COLOR: PARMENT
FC-01	FABRIC CANVAS AWNINGS COLOR: MATCH MS-01 ACCENT COLOR: ORANGE

Revision Schedule

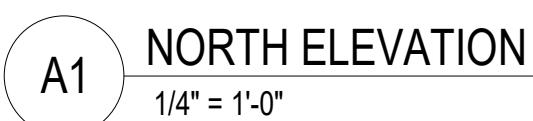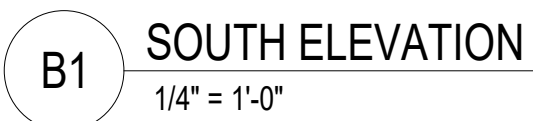

WHATABURGER
7845 MERIDIAN PARK DRIVE
FALCON, CO 80831

Drawn By
MKG
Checked By
YOW

A2.2

BUILDING ELEVATIONS