




D1 DUMPSTER - GATE PLAN DETAIL.
SCALE 1 1/2" = 1'-0"

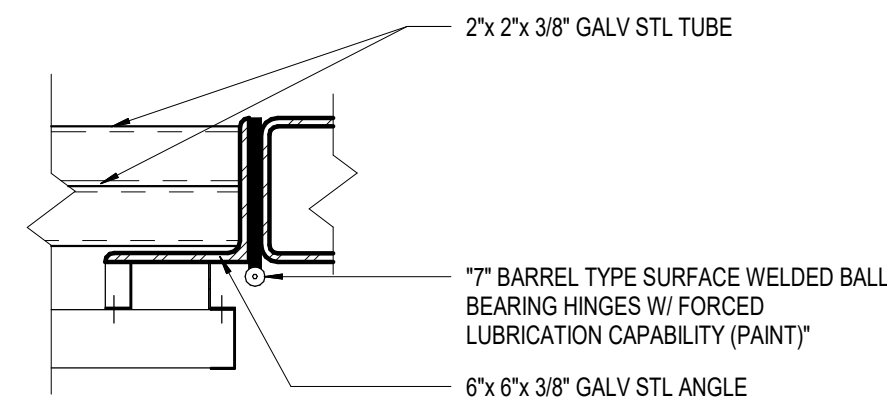


D2 DUMPSTER- SECTION DETAIL
SCALE 1 1/2" = 1'-0"

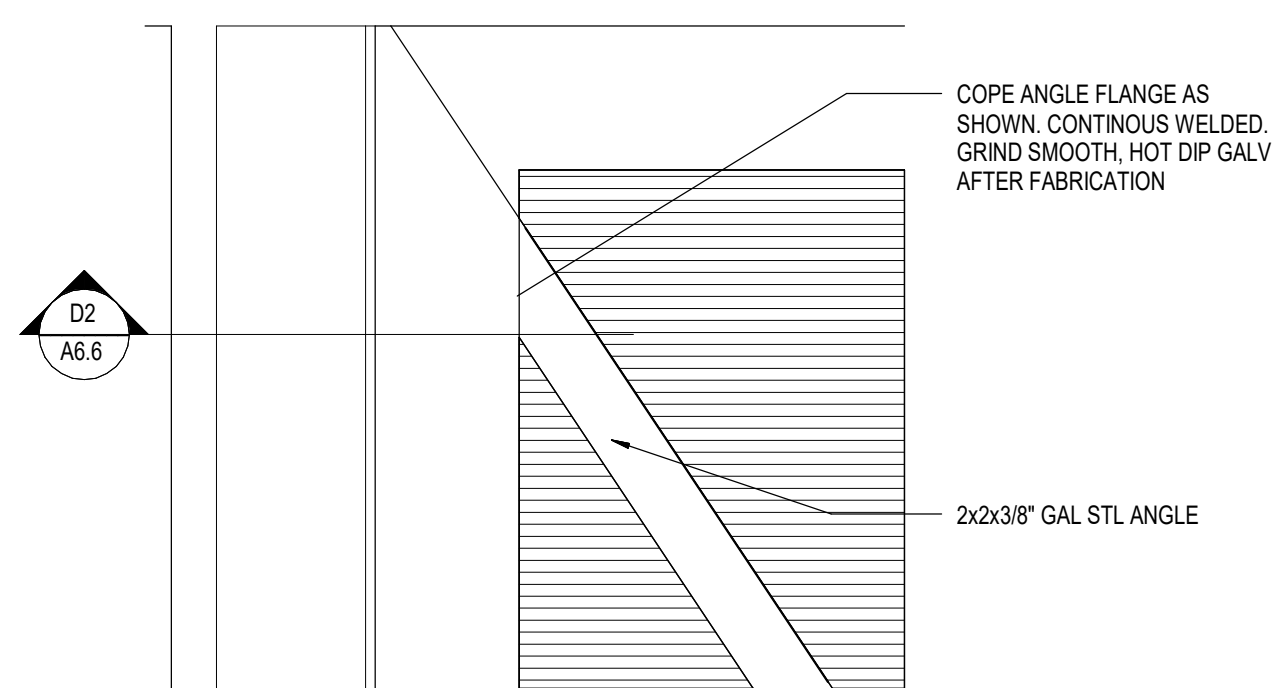


D3 DUMPSTER - GATE CORNER DETAIL
SCALE 1 1/2" = 1'-0"

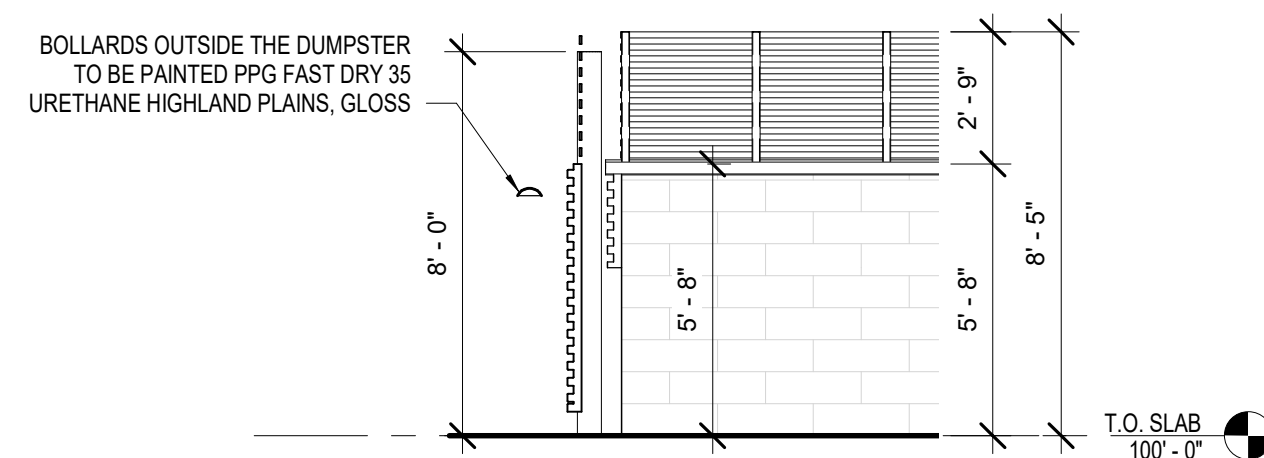


A2 DUMPSTER - EXTERIOR BOLLARD
SCALE 1/4" = 1'-0"

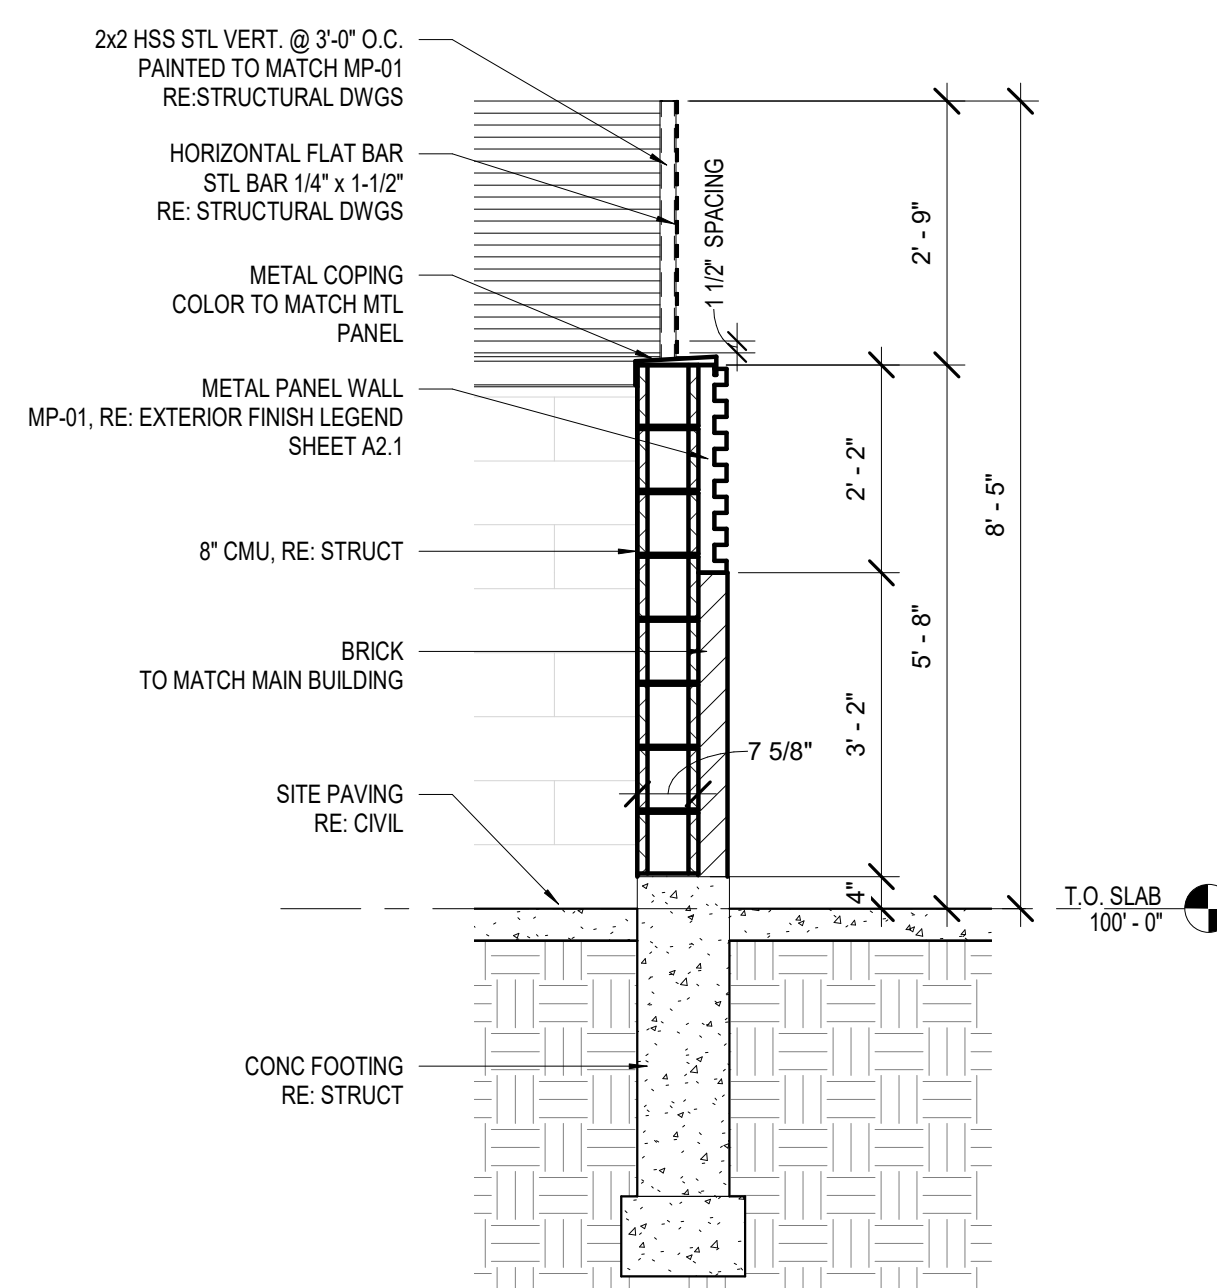


A4 DUMPSTER - WALL SECTION
SCALE 1/2" = 1'-0"

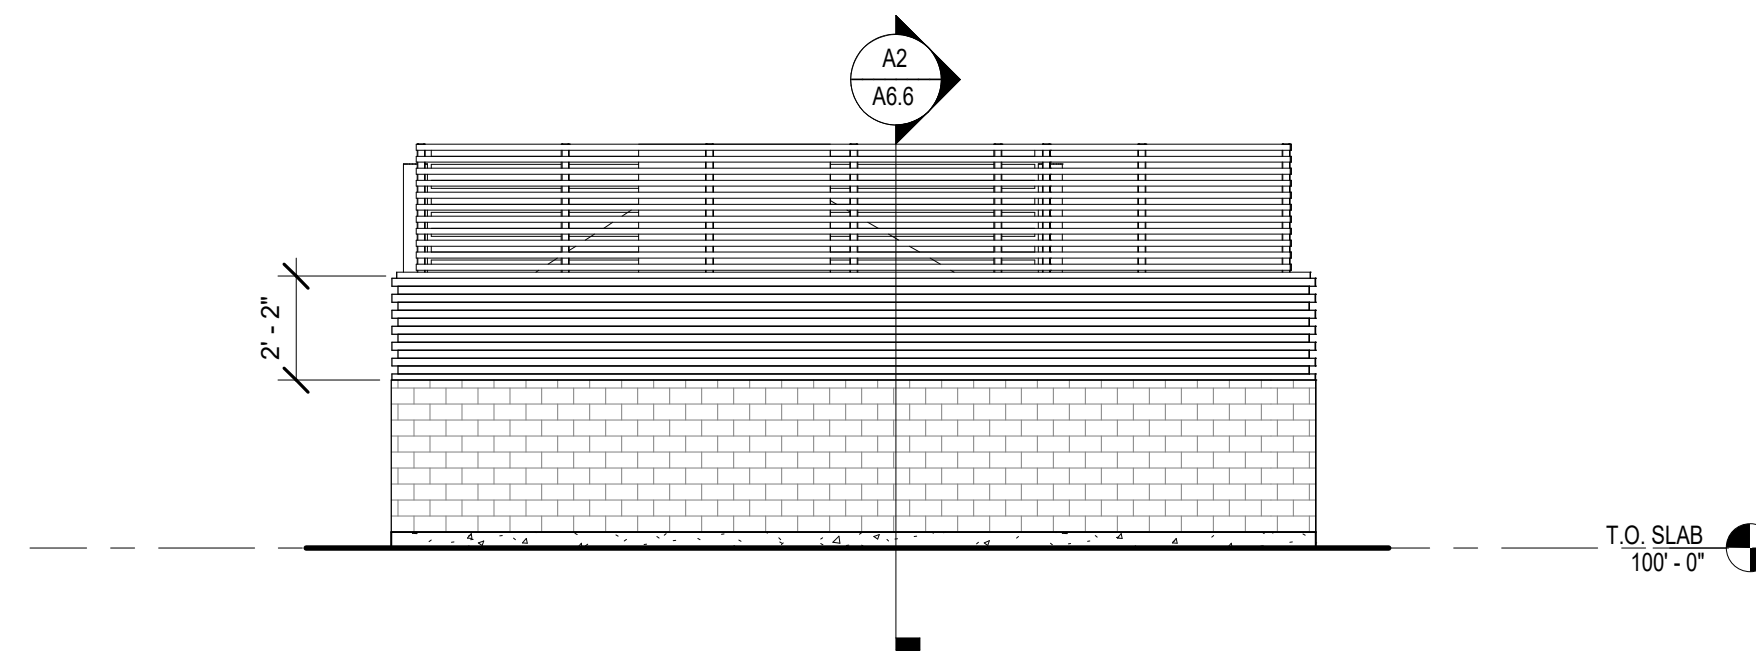


C2 DUMPSTER - ELEVATION @ PLAN NORTH
SCALE 1/4" = 1'-0"

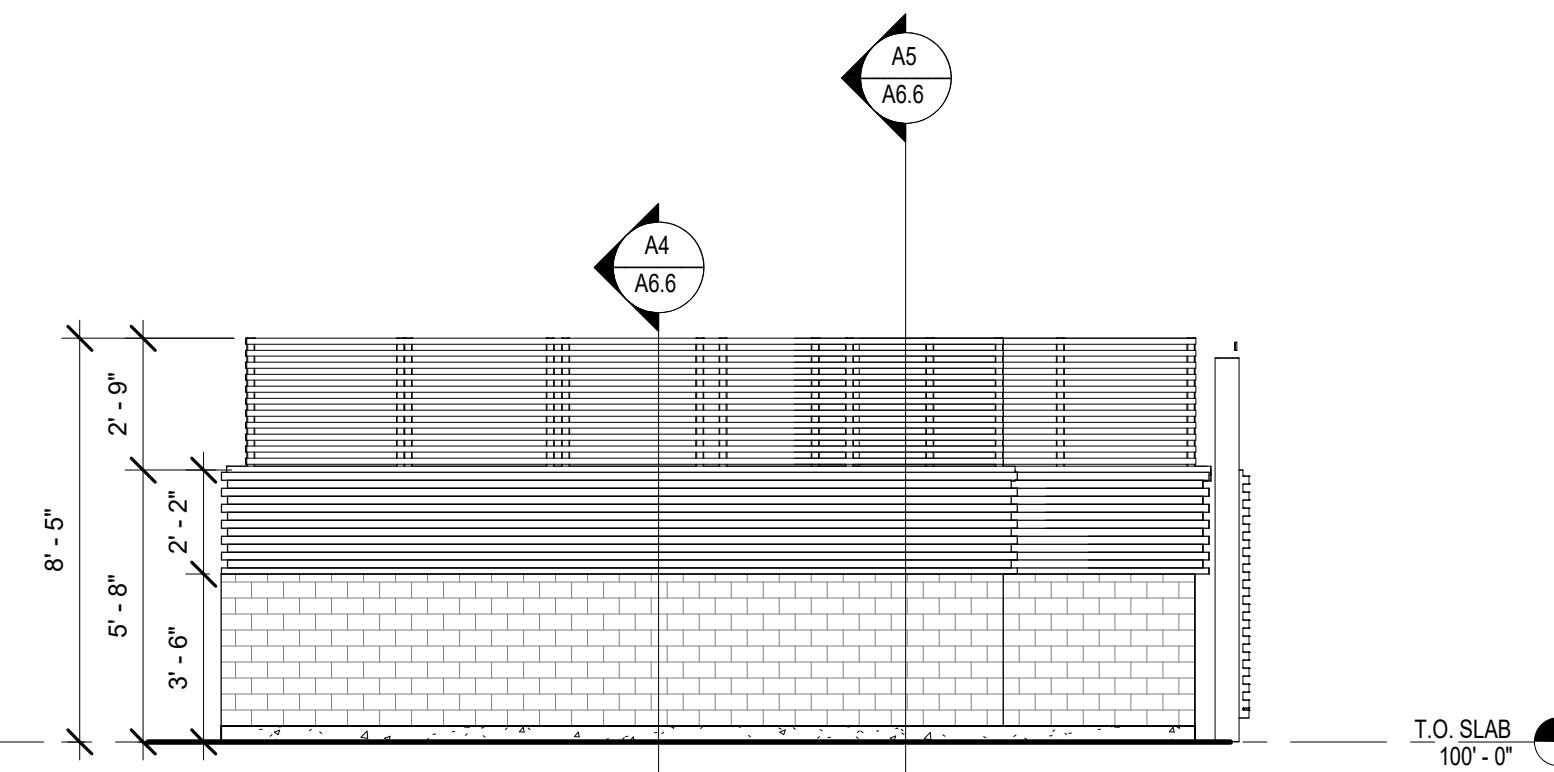


C1 DUMPSTER - ELEVATION @ PLAN WEST
SCALE 1/4" = 1'-0"

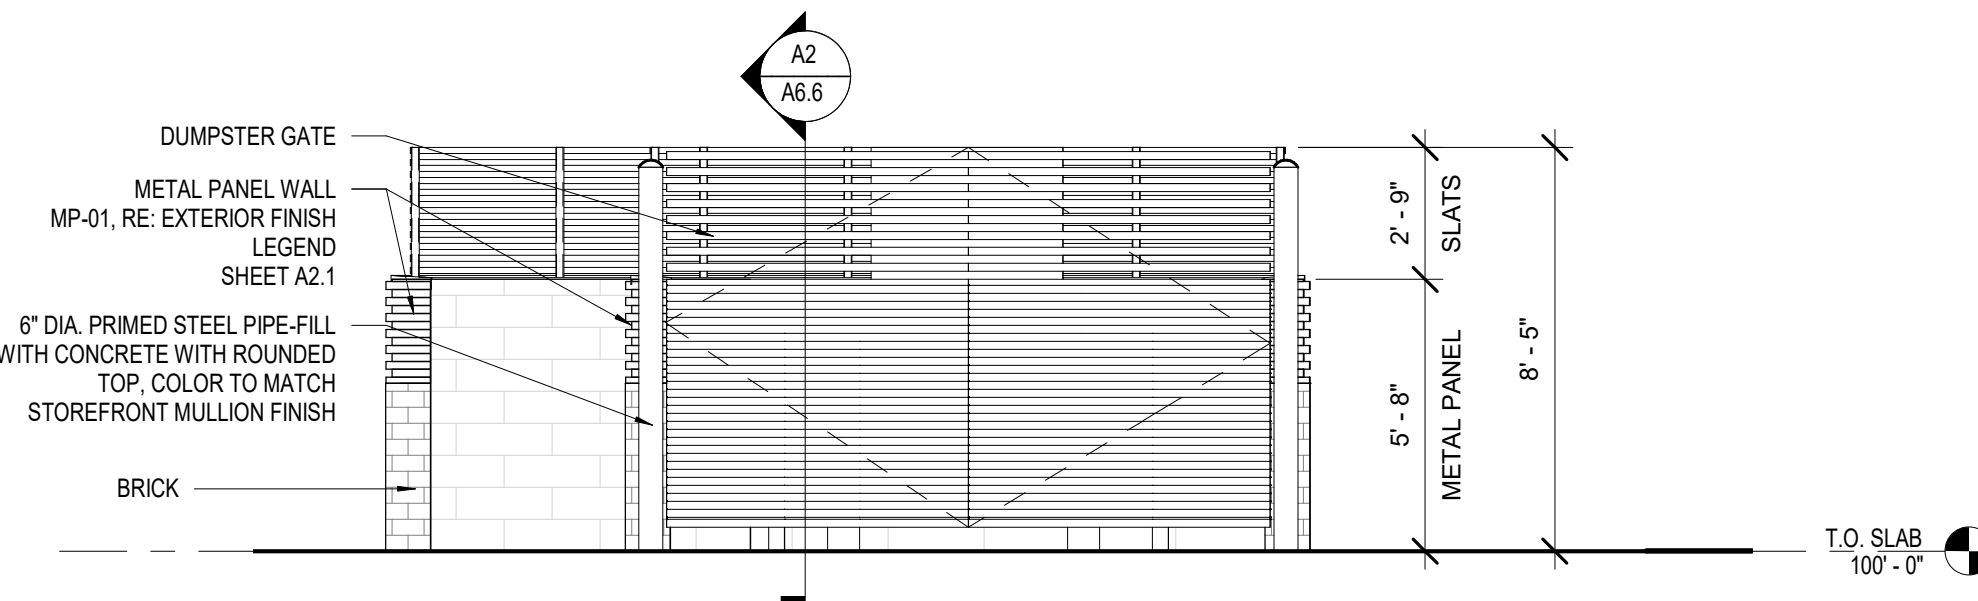


C3 DUMPSTER - ELEVATION @ GATE ENTRY
SCALE 1/4" = 1'-0"

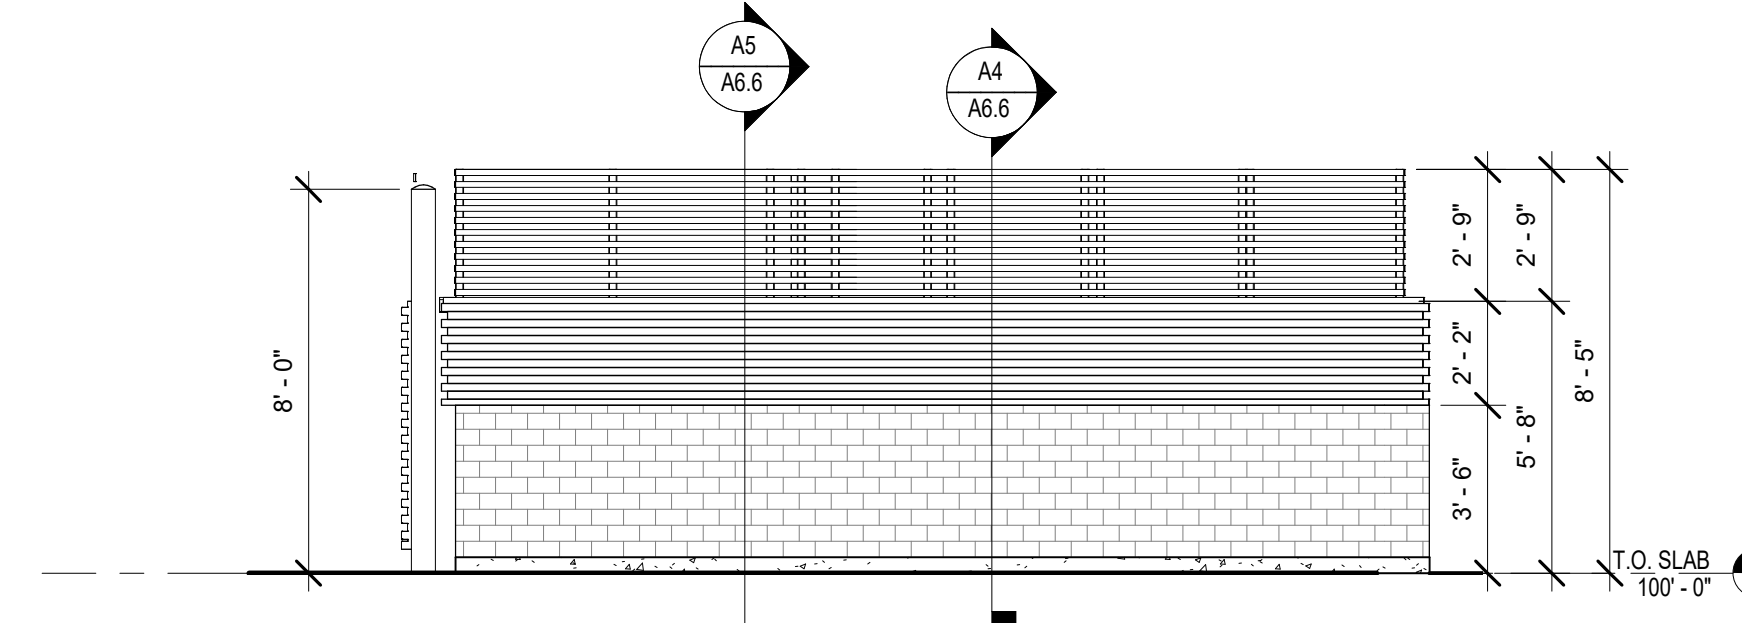


C4 DUMPSTER - ELEVATION @ PLAN EAST
SCALE 1/4" = 1'-0"

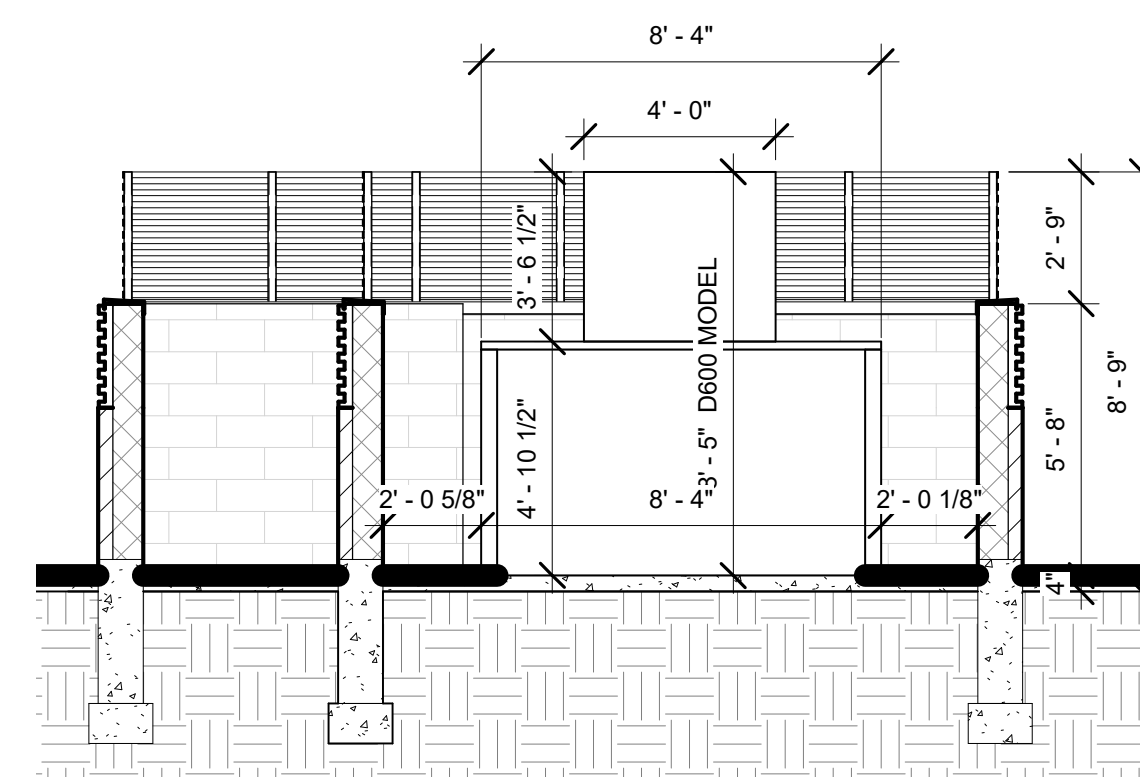

A5 SECTION - AT COMPACTOR
SCALE 1/4" = 1'-0"

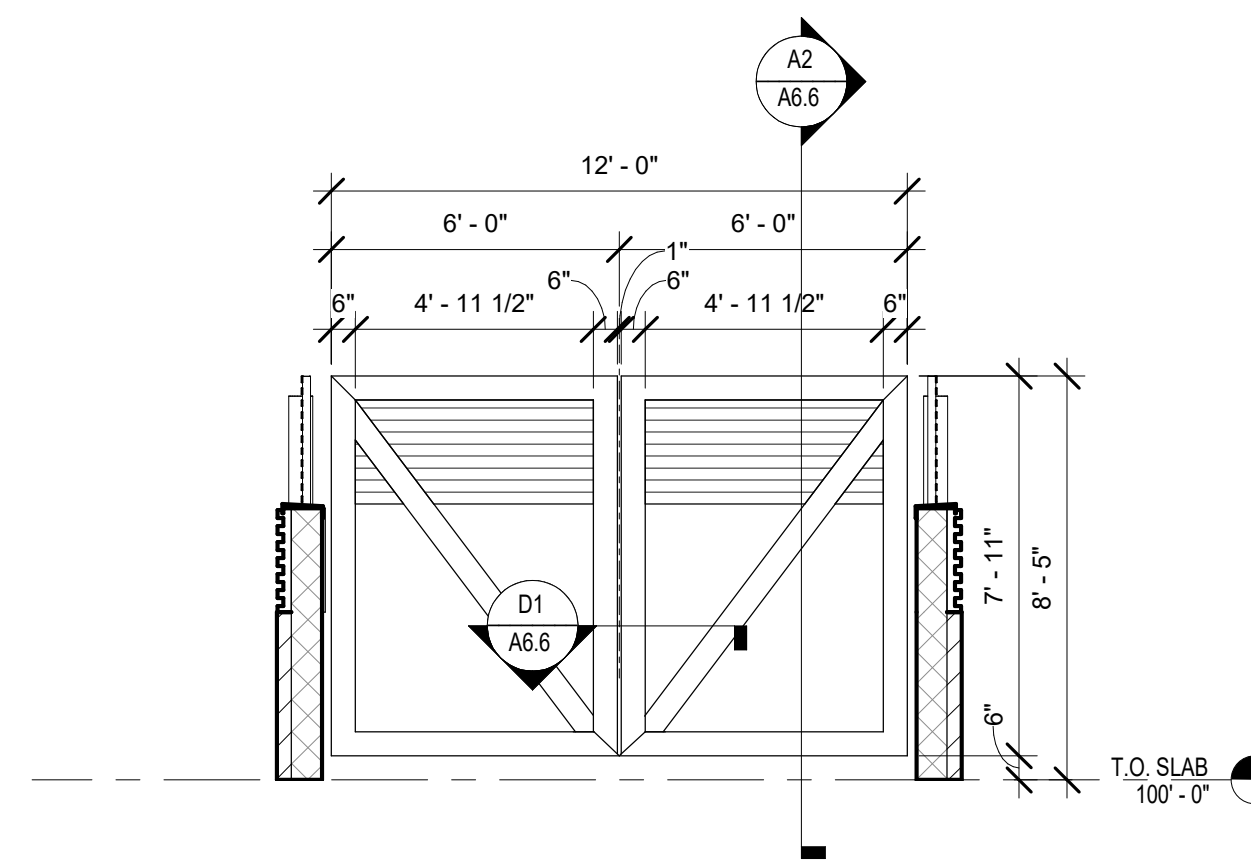

A3 DUMPSTER - GATE INSIDE FACE
SCALE 1/4" = 1'-0"

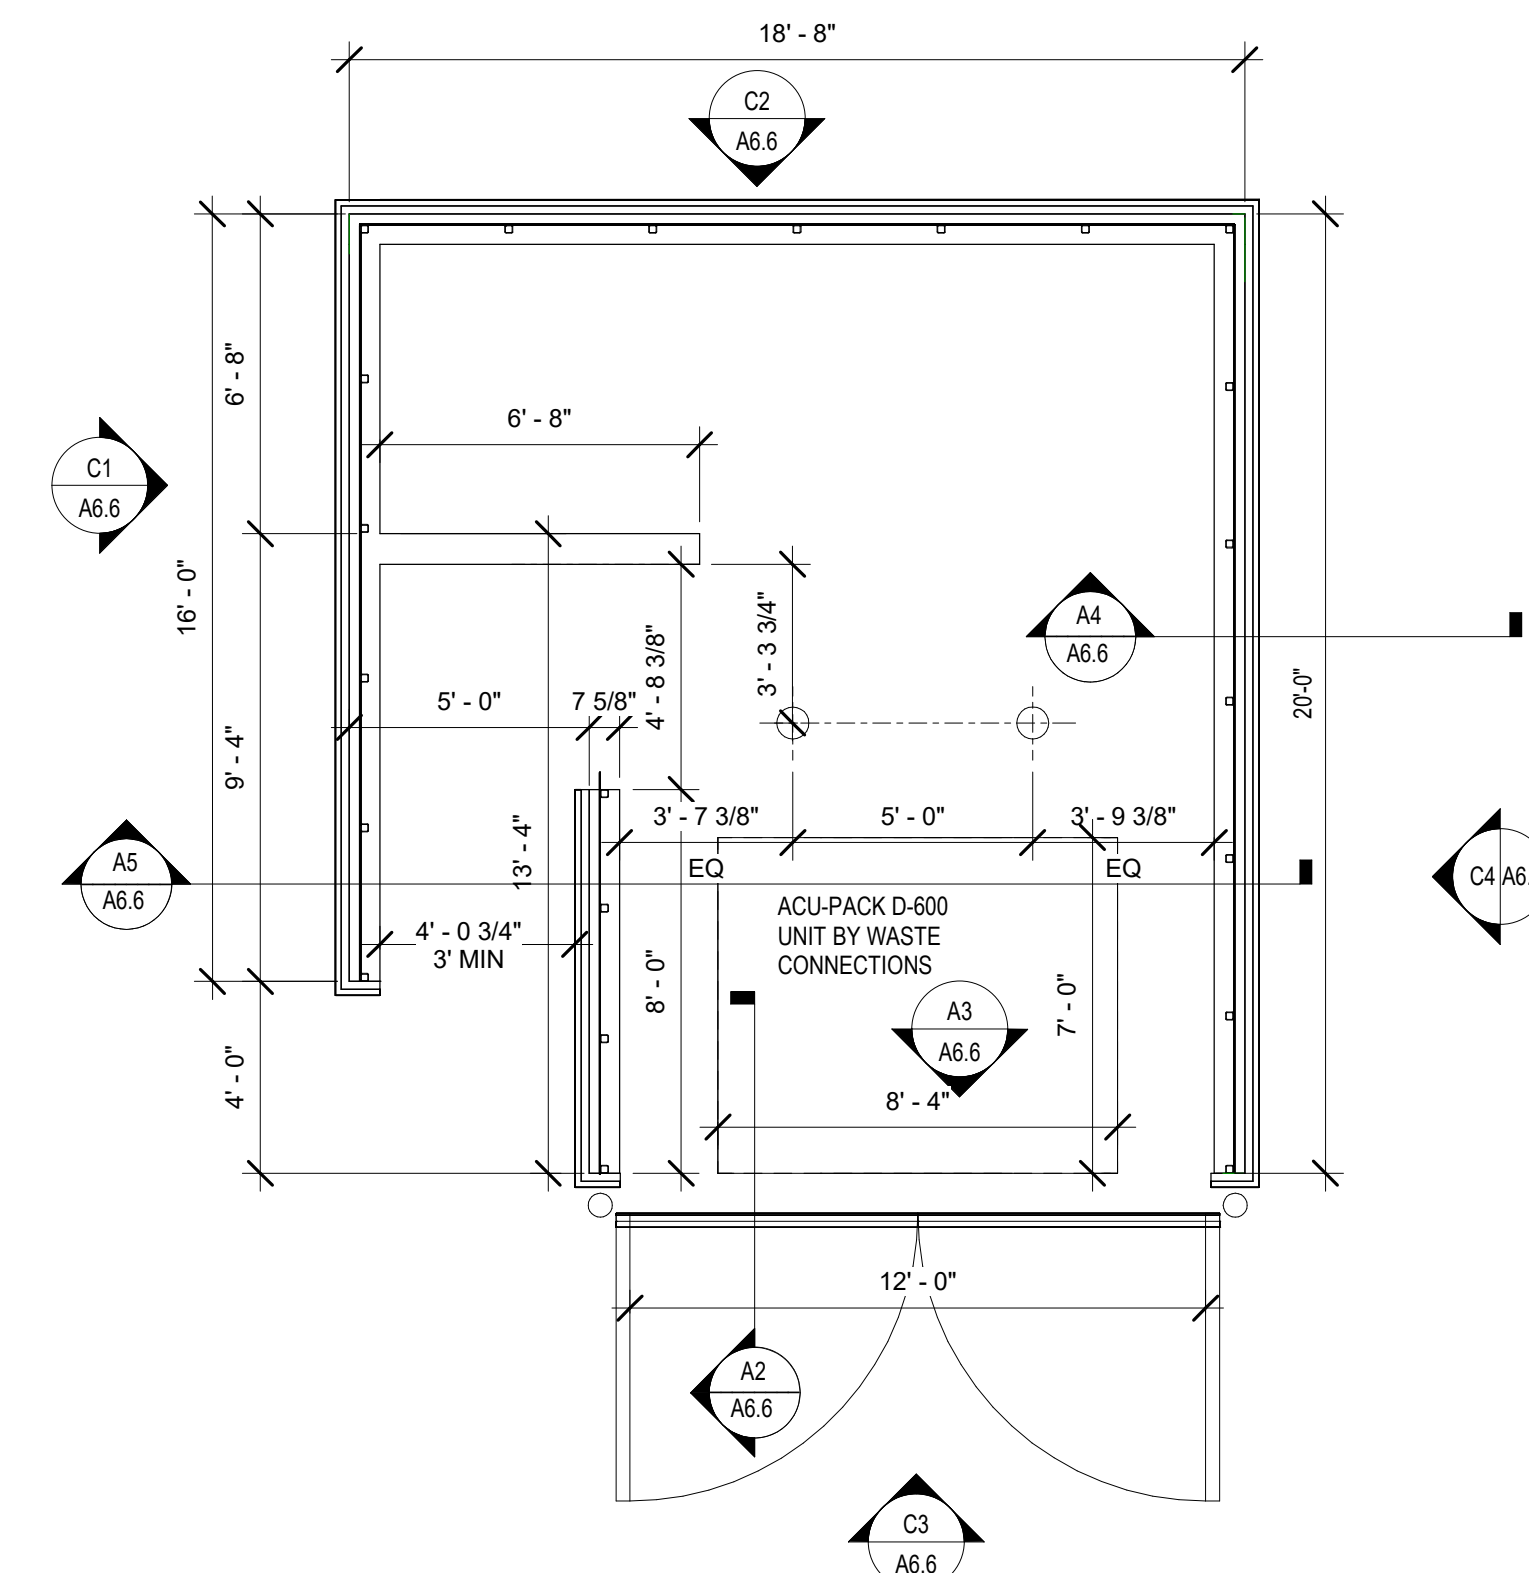

A1 DUMPSTER - ENLARGED
SCALE 1/4" = 1'-0"



YOW Architects PC
Architecture & Planning
115 S. Weber Colorado Springs, Colorado 719-475-8133

Revision Schedule	

WHATABURGER
7845 Meridian Park Drive
FALCON, CO 80831

Project Number
24.043
Date
02/15/2024
Drawn By
MKG
Checked By
YOW

A6.6
DUMPSTER
Scale
1/4" = 1'-0"

