


1 NORTH ELEVATION
1/4" = 1'-0"

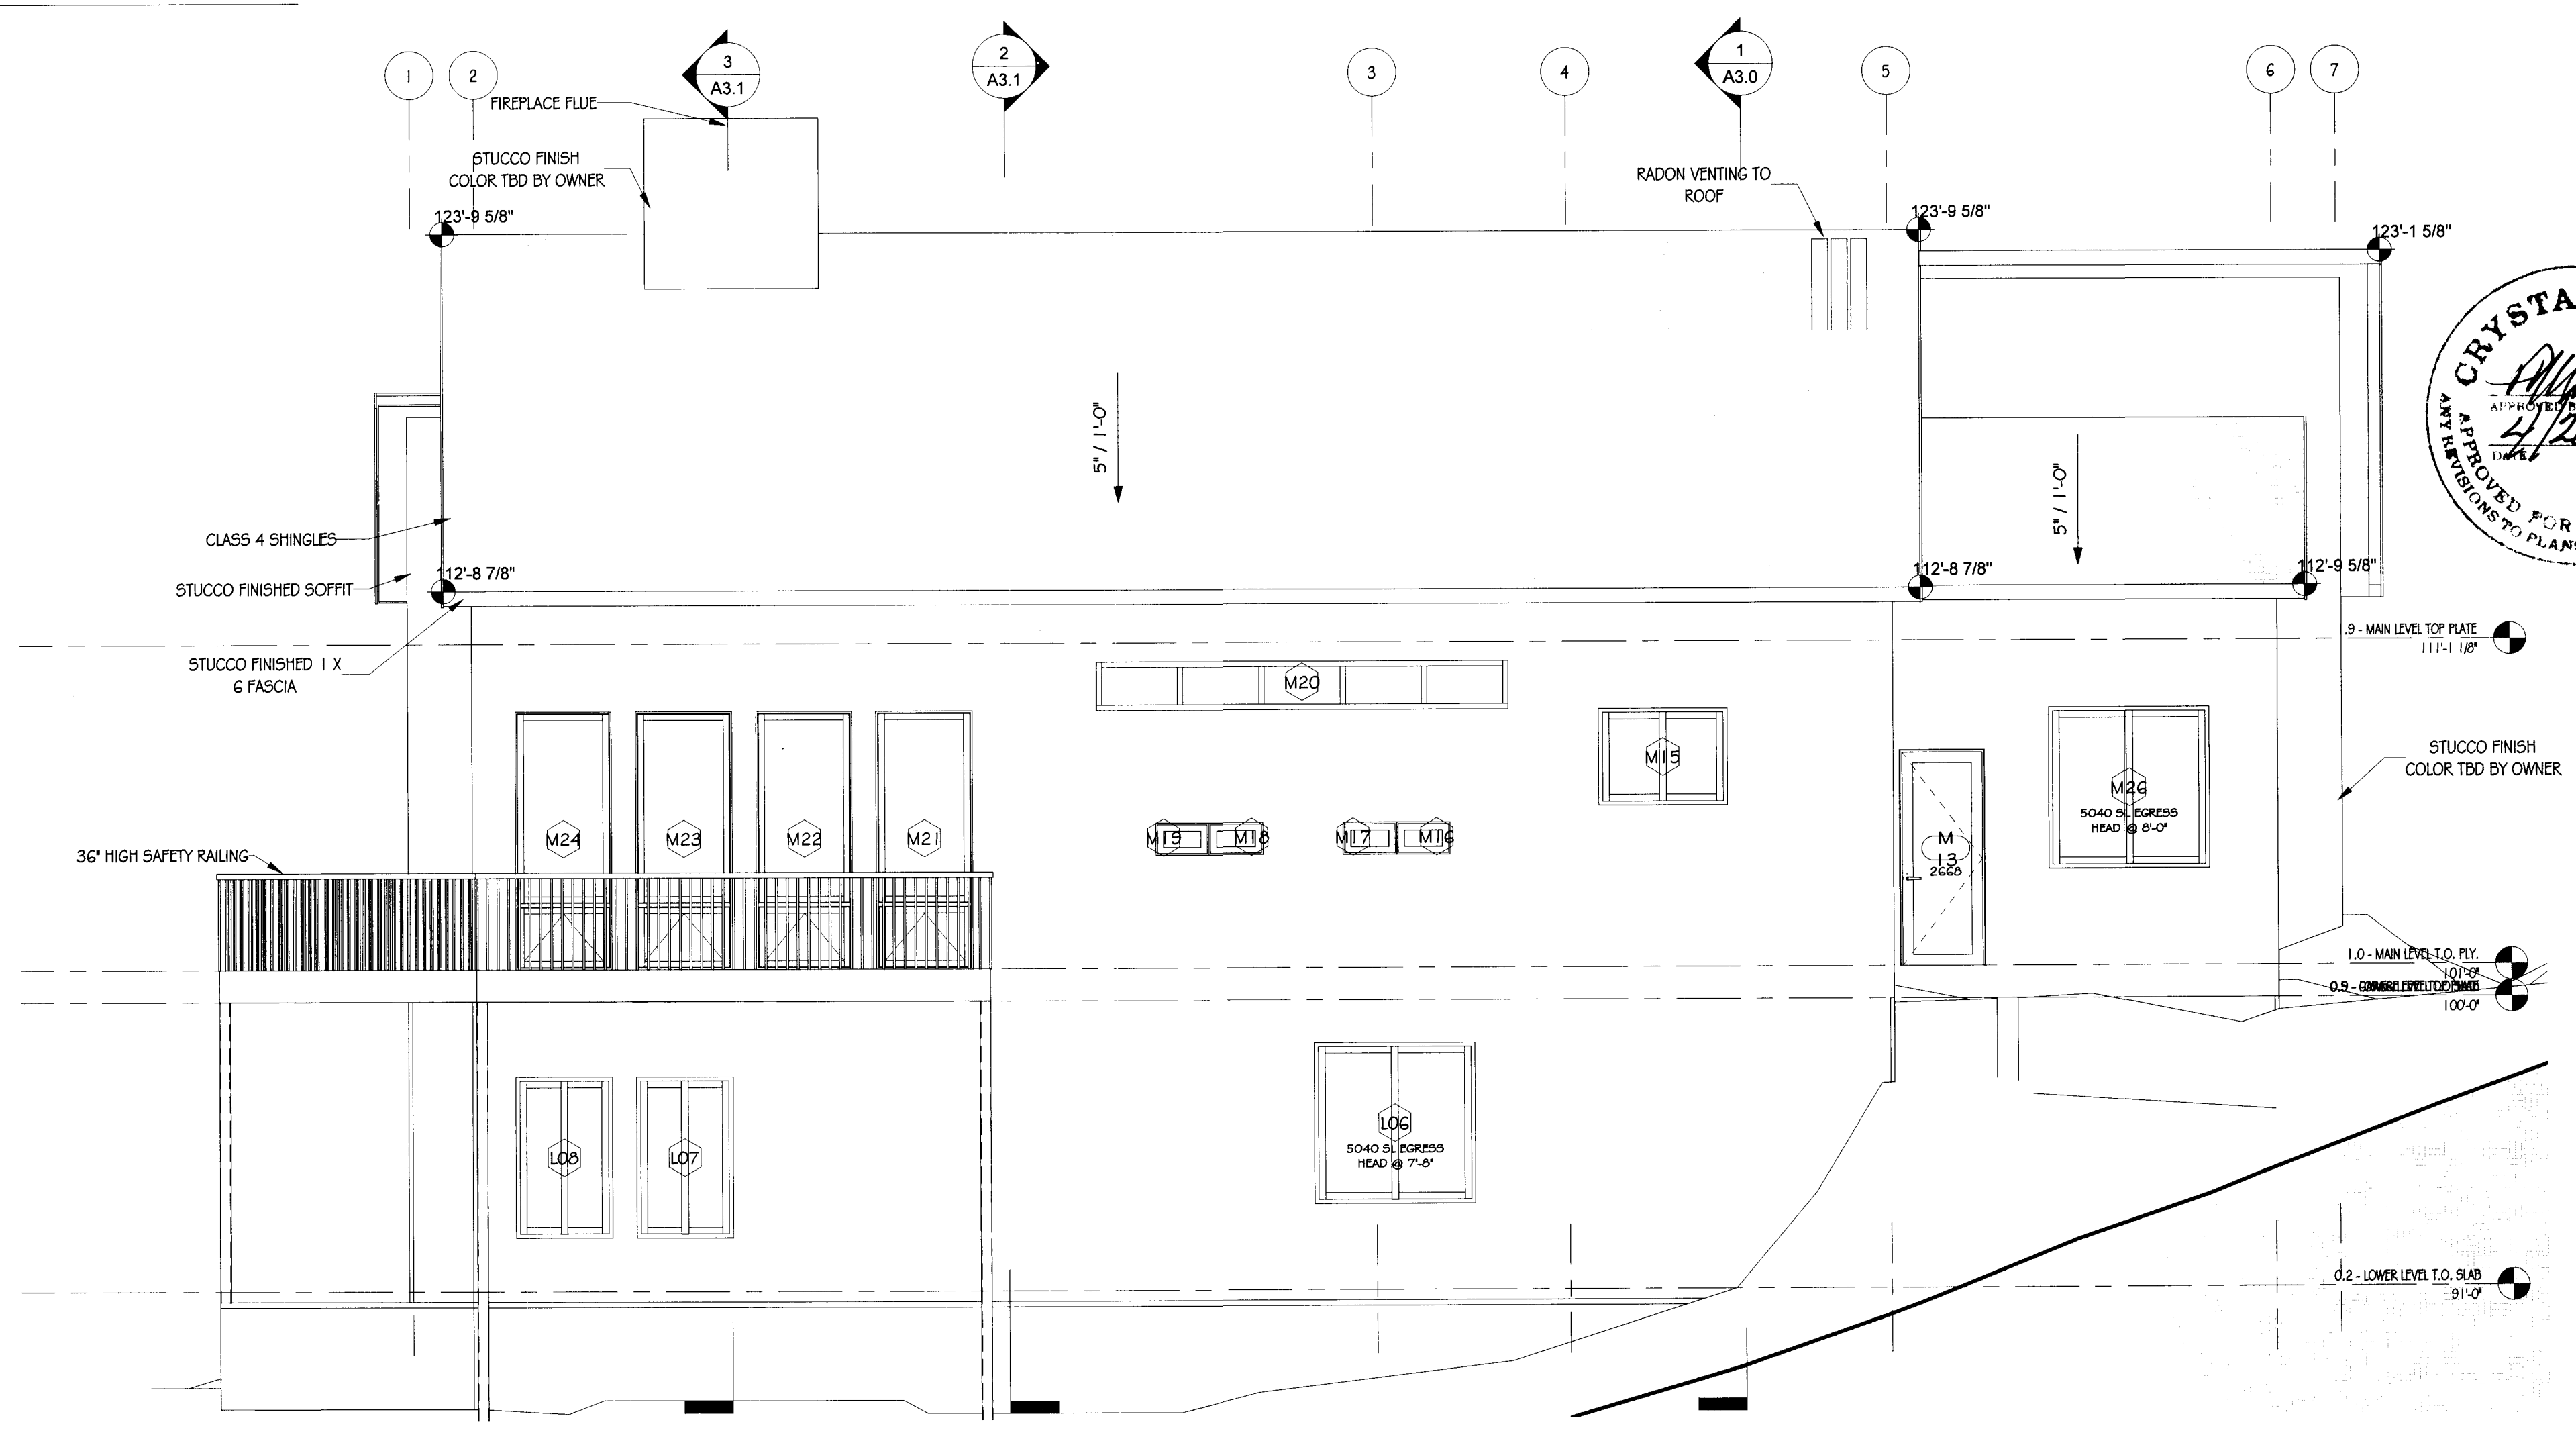

2 SOUTH ELEVATION
1/4" = 1'-0"



DESIGN BY
JEFF MILLER, PRESIDENT
RAVEN ENTERPRISES
5670 N. 8000 E.
DENVER, CO 80231
719.644.2400
WWW.RAVEN-ENTERPRISES.COM
RAVEN ENTERPRISES INC.
COMPUTER AIDED DRAFTING
REVIT 3D MODELING
ARCHITECTURAL RENDERING

GENERAL CONTRACTOR

PROJECT:
GARDNER RESIDENCE
5020 HIGH RIDGE VIEW
MANITOU SPRINGS,
COLORADO 80829


No.	Description	Date
1	RELEASED FOR CLIENT REVIEW	2016.11.11
2	RELEASED FOR PRICING	2016.12.22
3	RELEASED FOR REVIEW	2017.04.11

CLIENT:
CRAIG & DEBRA GARDNER


ELEVATIONS

Project number Project Number
Plot Date 4/11/2017 1:28:19 PM
Drawn by BM
Checked by JM

A2.0
Scale 1/4" = 1'-0"

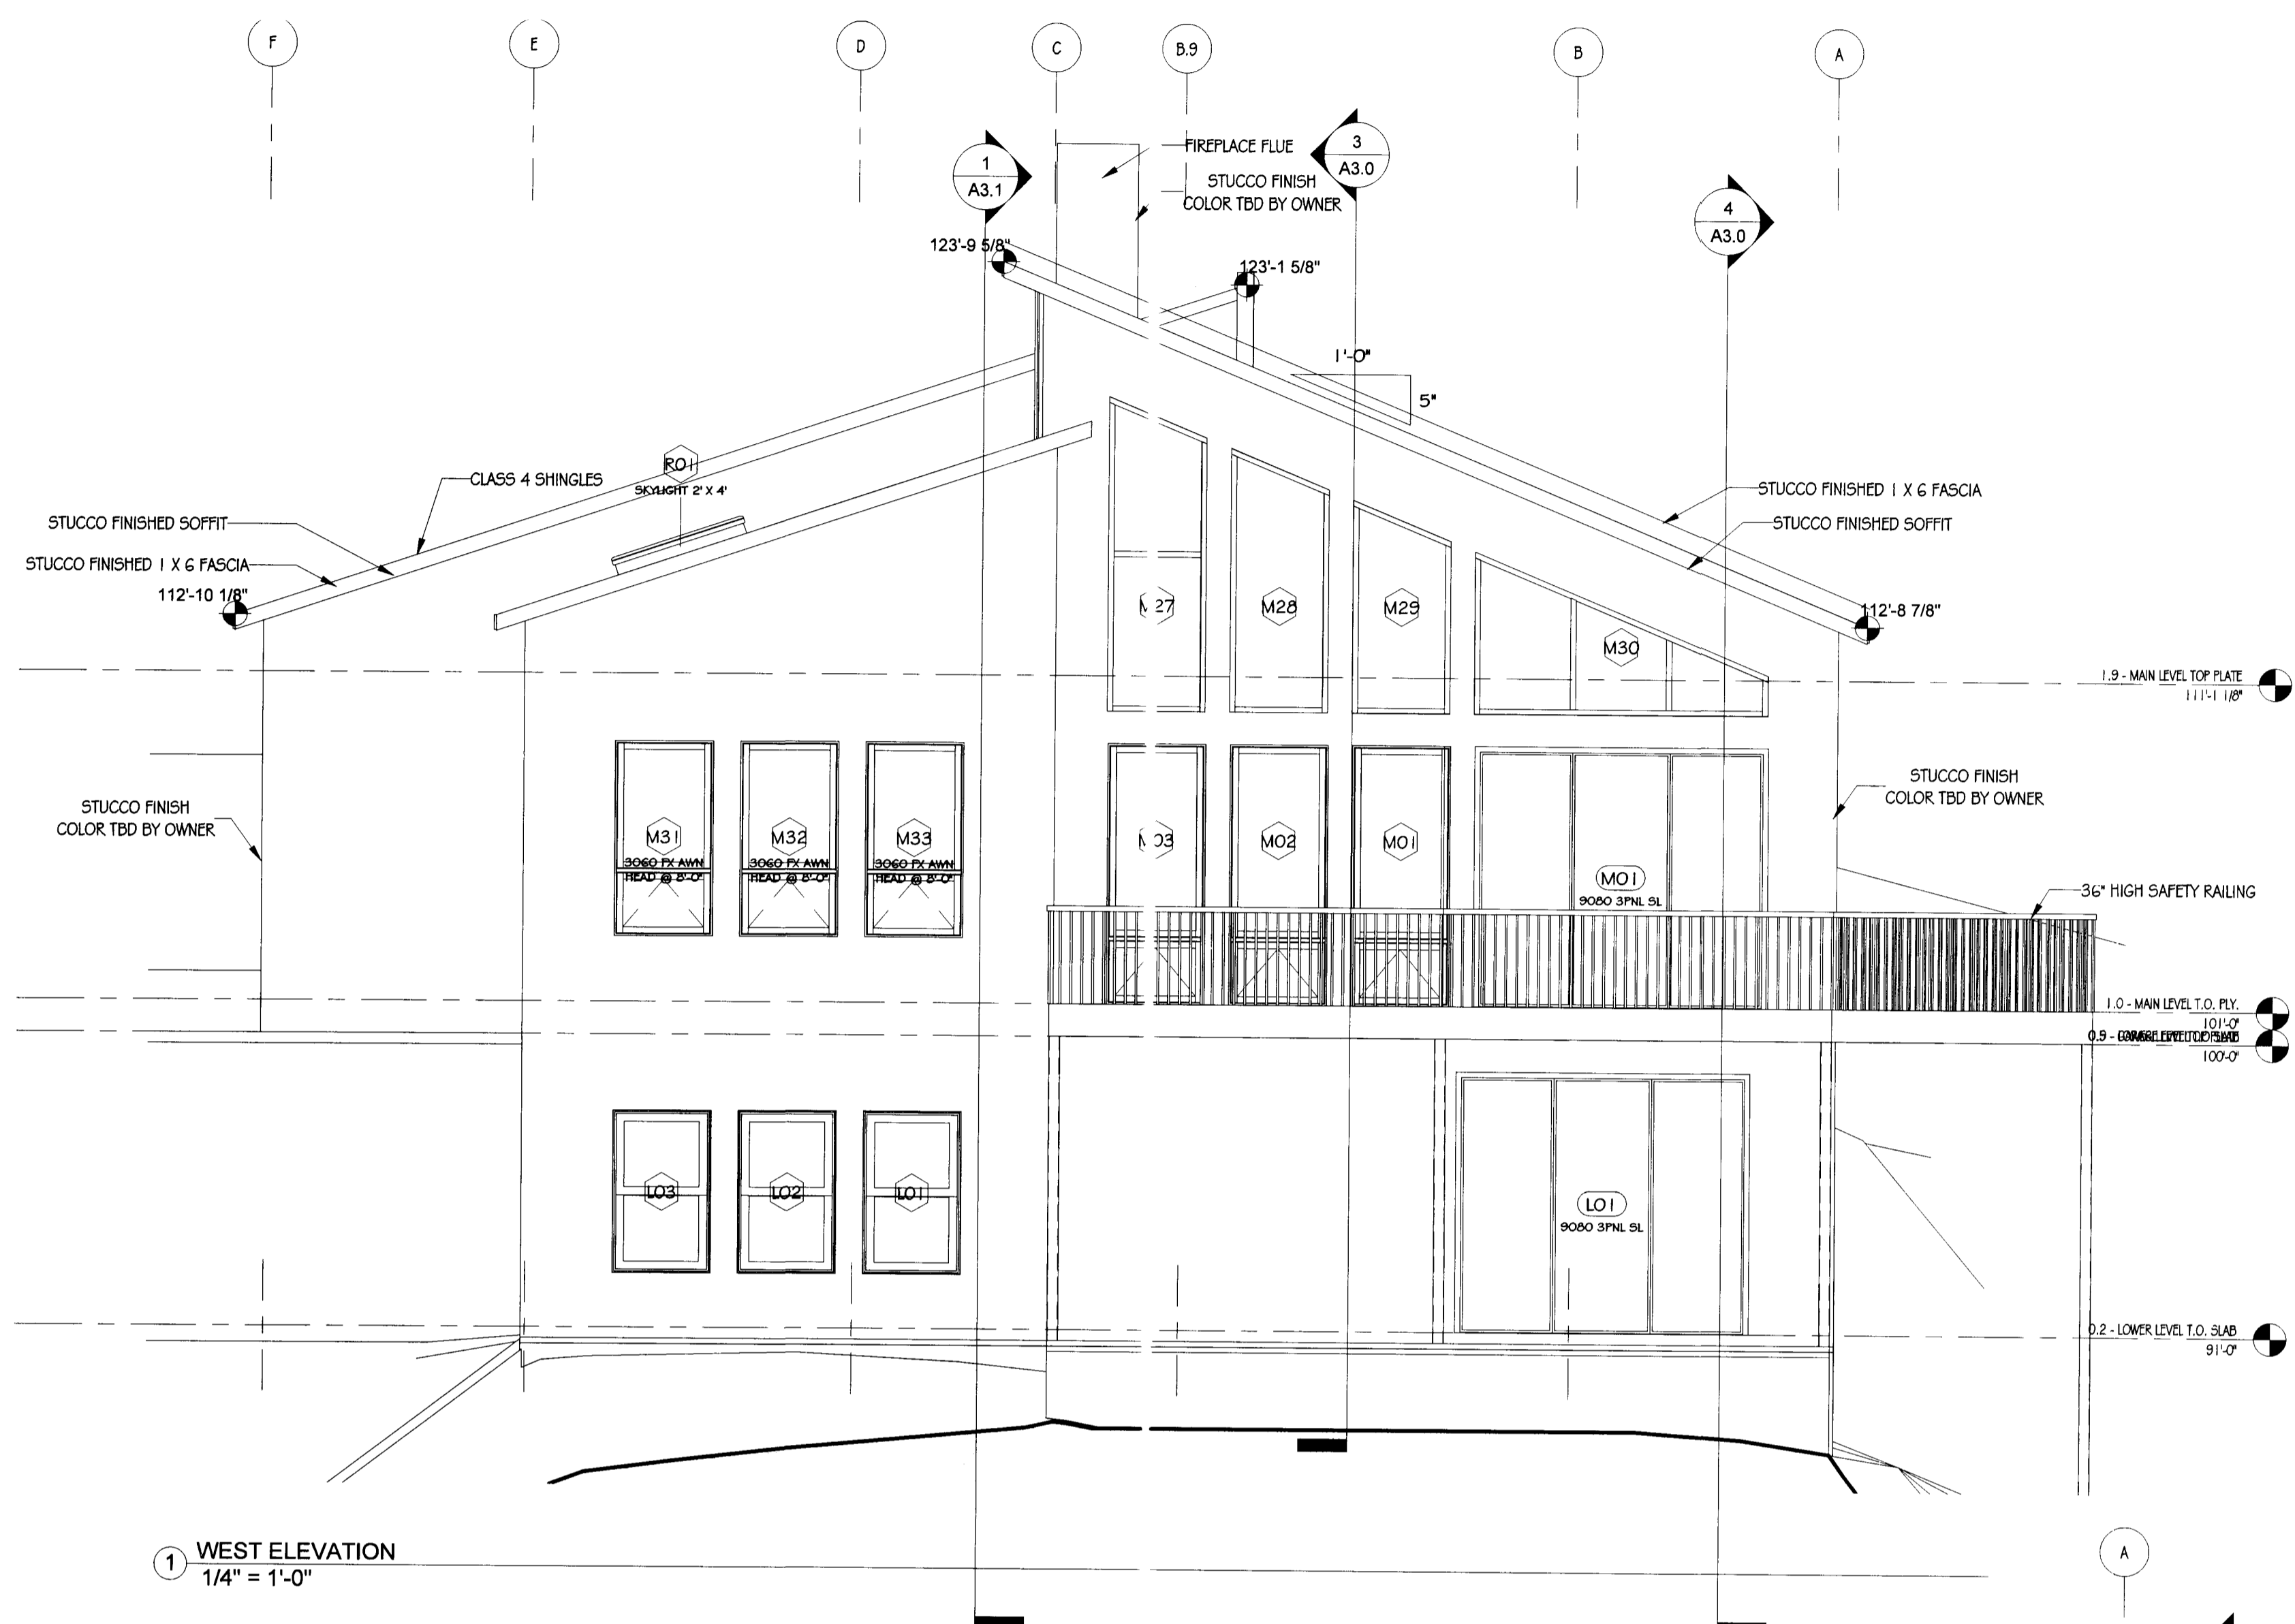

1 WEST ELEVATION
1/4" = 1'-0"

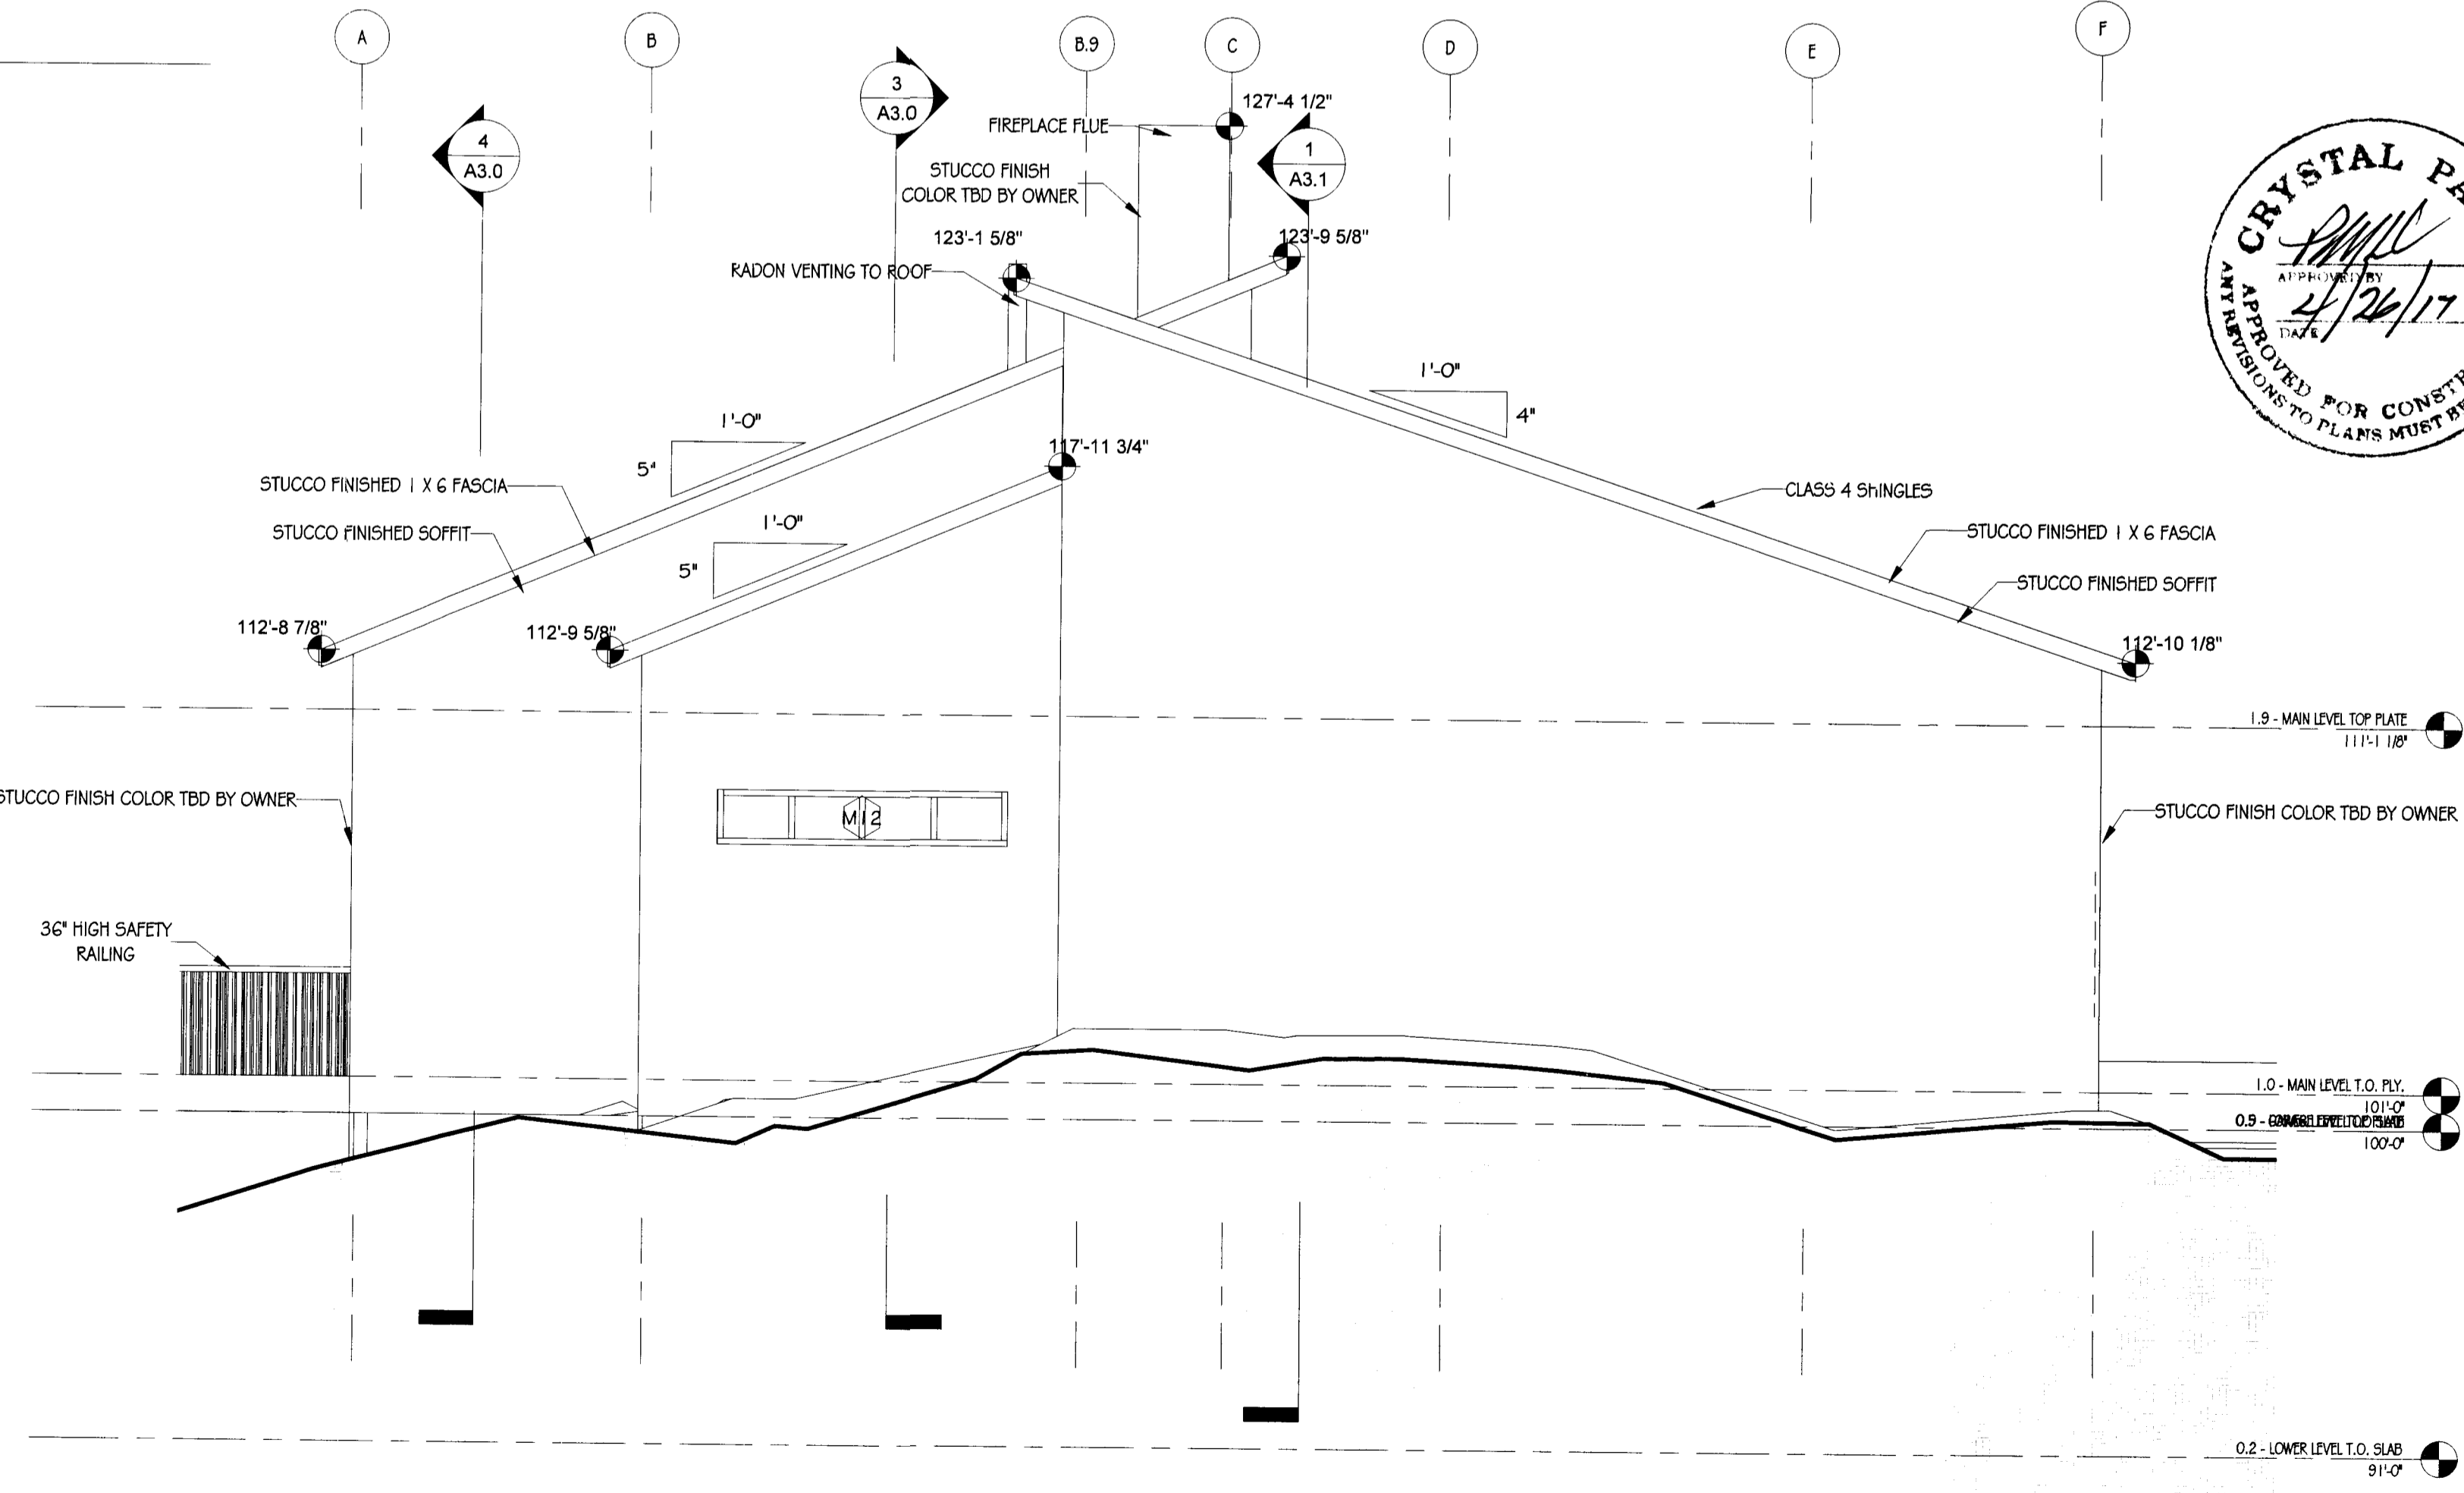

2 EAST ELEVATION
1/4" = 1'-0"



DESIGN BY
JEFF MILLER, PRESIDENT
JEFF@RAVENENTERPRISES
360.200.8833
719.644.2400
WWW.RAVENENTERPRISES
RAVEN ENTERPRISES INC.
COMPUTER AIDED DRAFTING
REVIT 3D MODELING
ARCHITECTURAL RENDERING

GENERAL CONTRACTOR

PROJECT:
GARDNER RESIDENCE
5020 HIGH RIDGE VIEW
MANITOU SPRINGS,
COLORADO 80829


No.	Description	Date
1	RELEASED FOR CLIENT REVIEW	2016.11.11
3	RELEASED FOR PRICING	2016.12.22
4	RELEASED FOR REVIEW	2017.04.11

CLIENT:
CRAIG & DEBRA GARDNER


ELEVATIONS

Project number Project Number
Plot Date 4/11/2017 1:28:20 PM
Drawn by BM
Checked by JM


A2.1
Scale 1/4" = 1'-0"

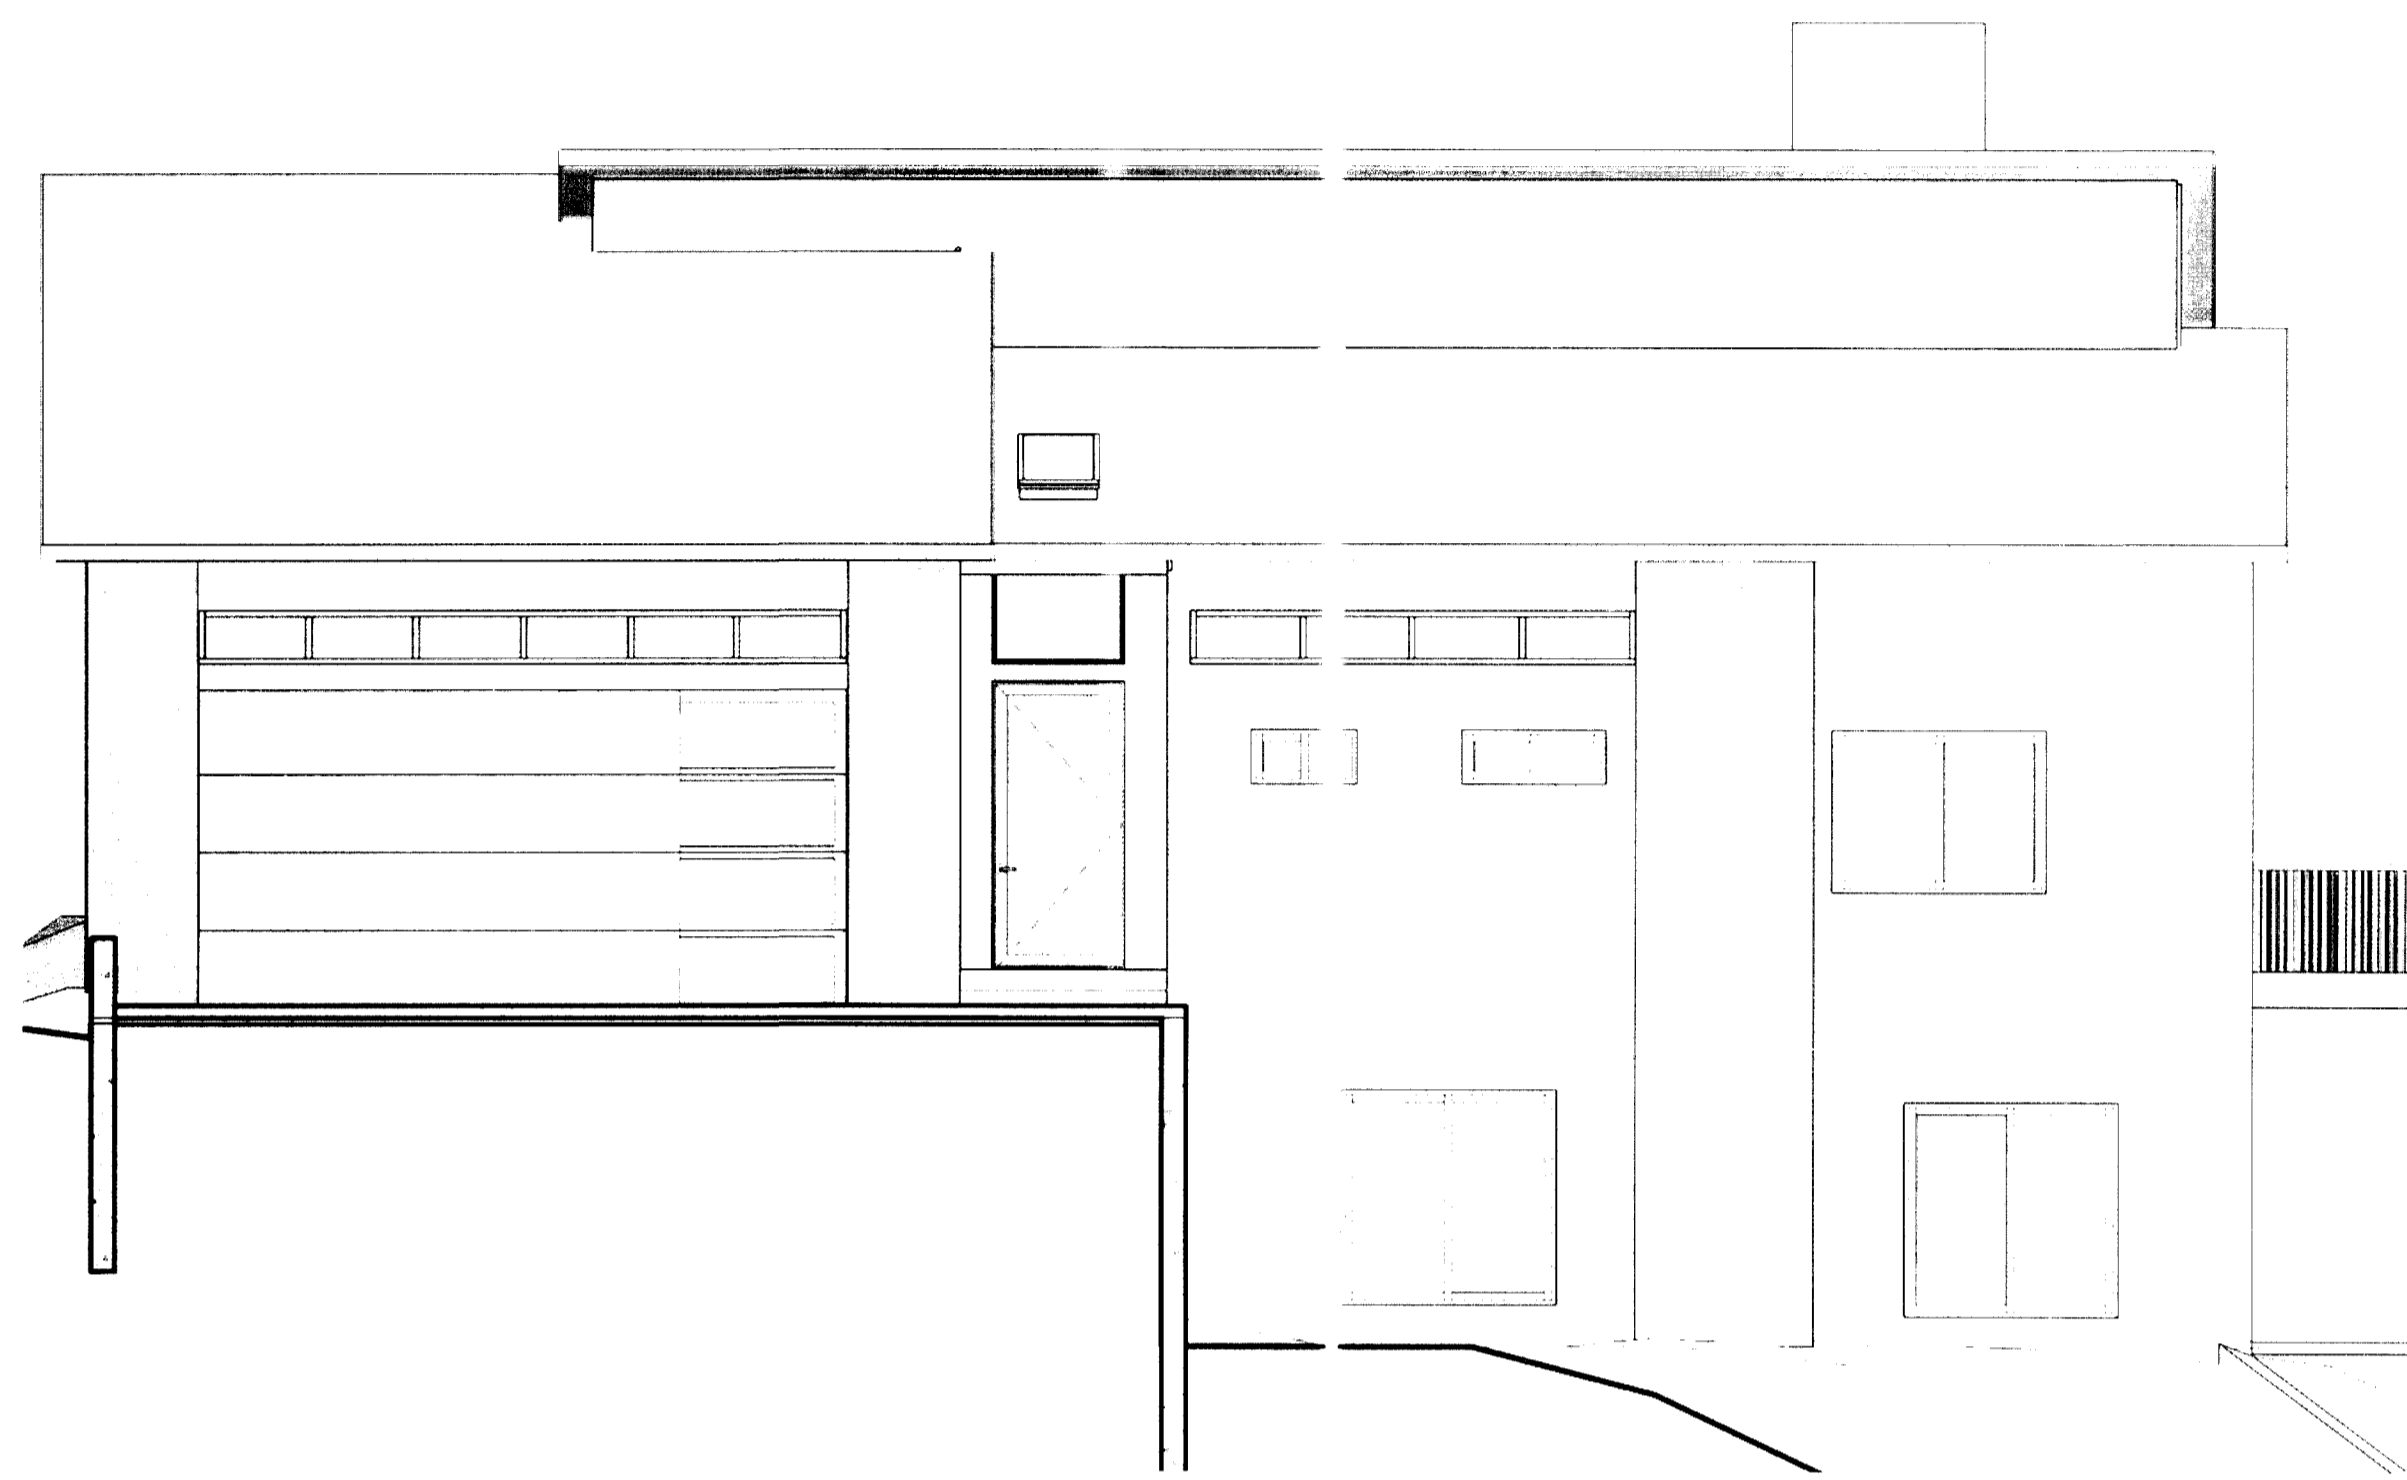


① NORTH ELEVATION Copy 1
3/16" = 1'-0"

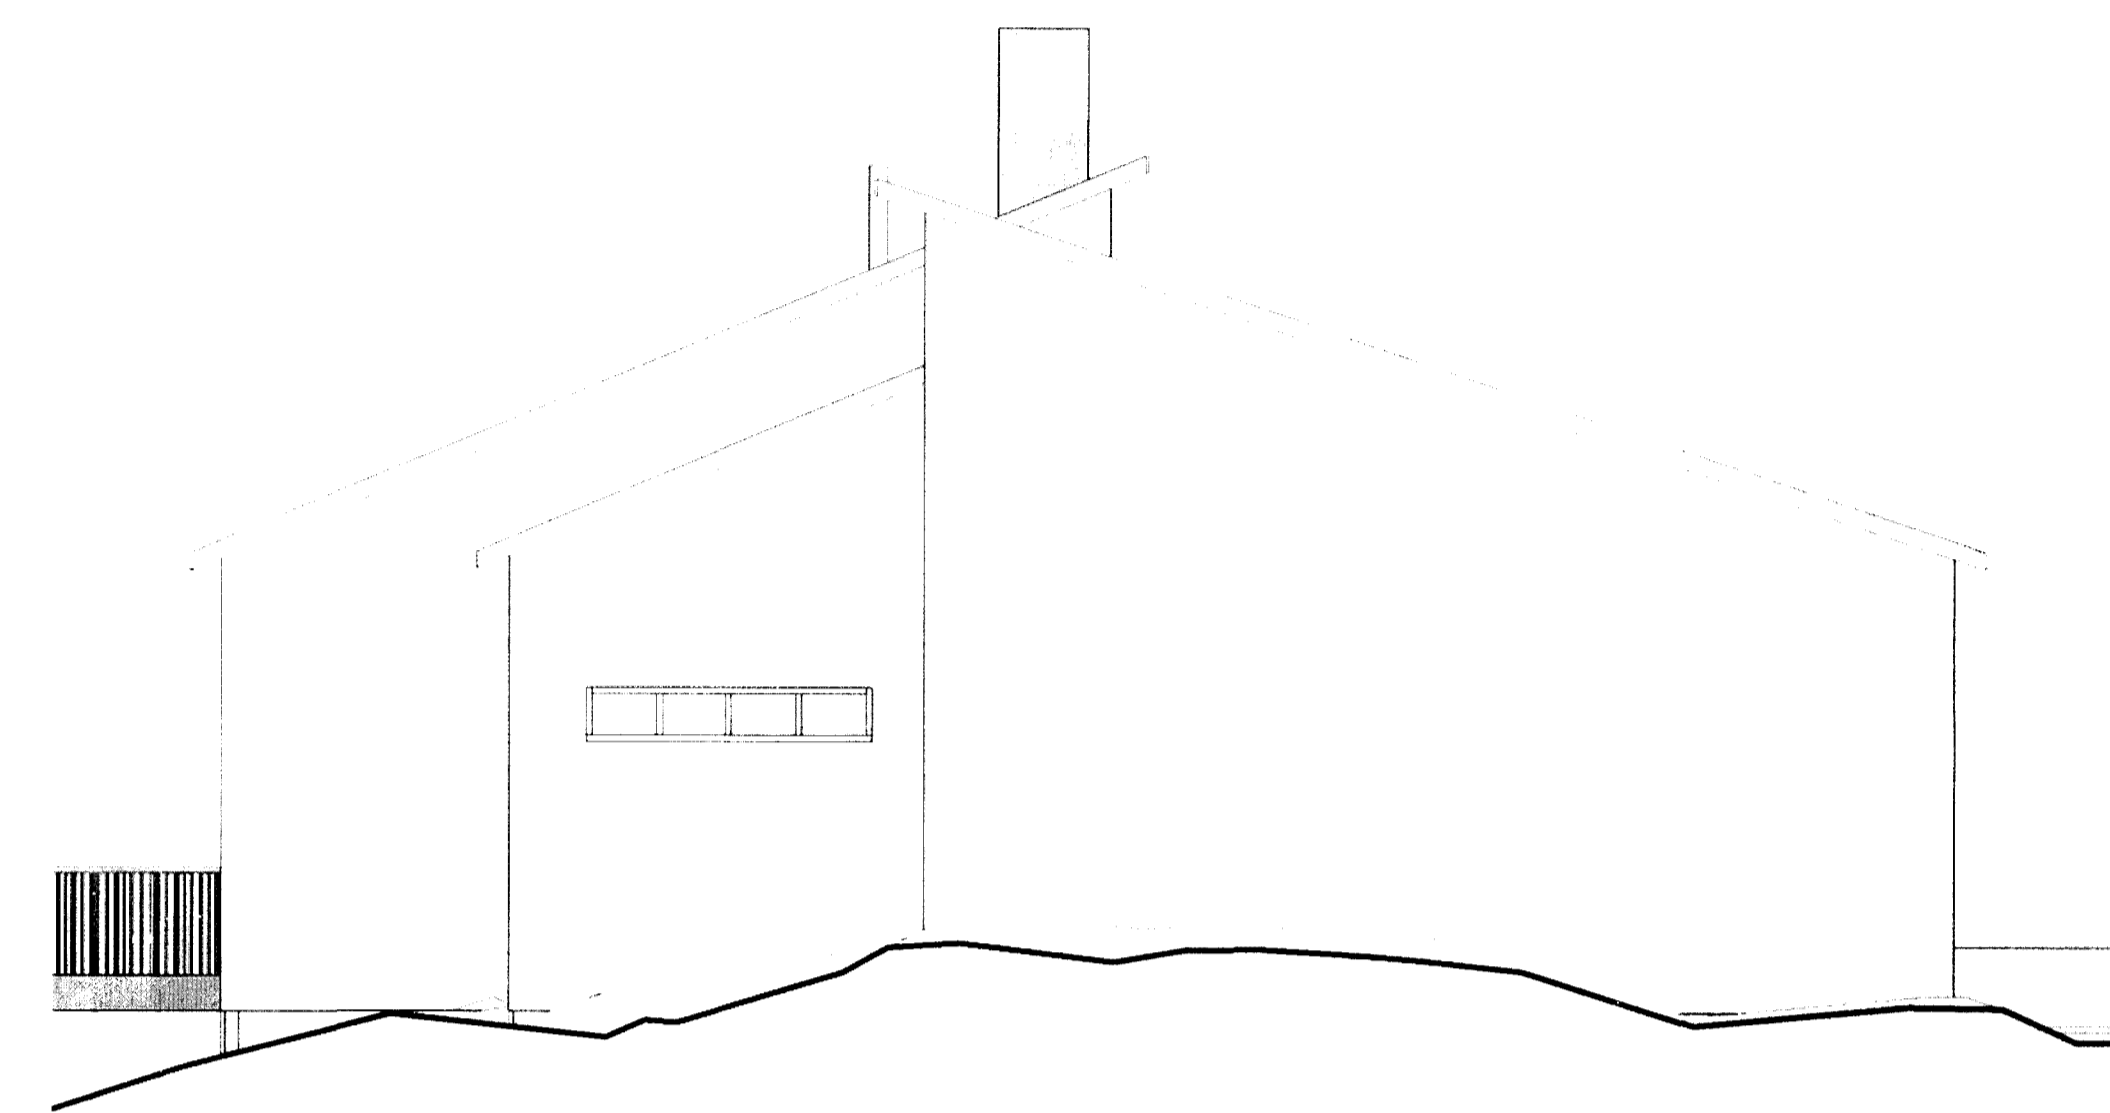


③ SOUTH ELEVATION
3/16" = 1'-0"

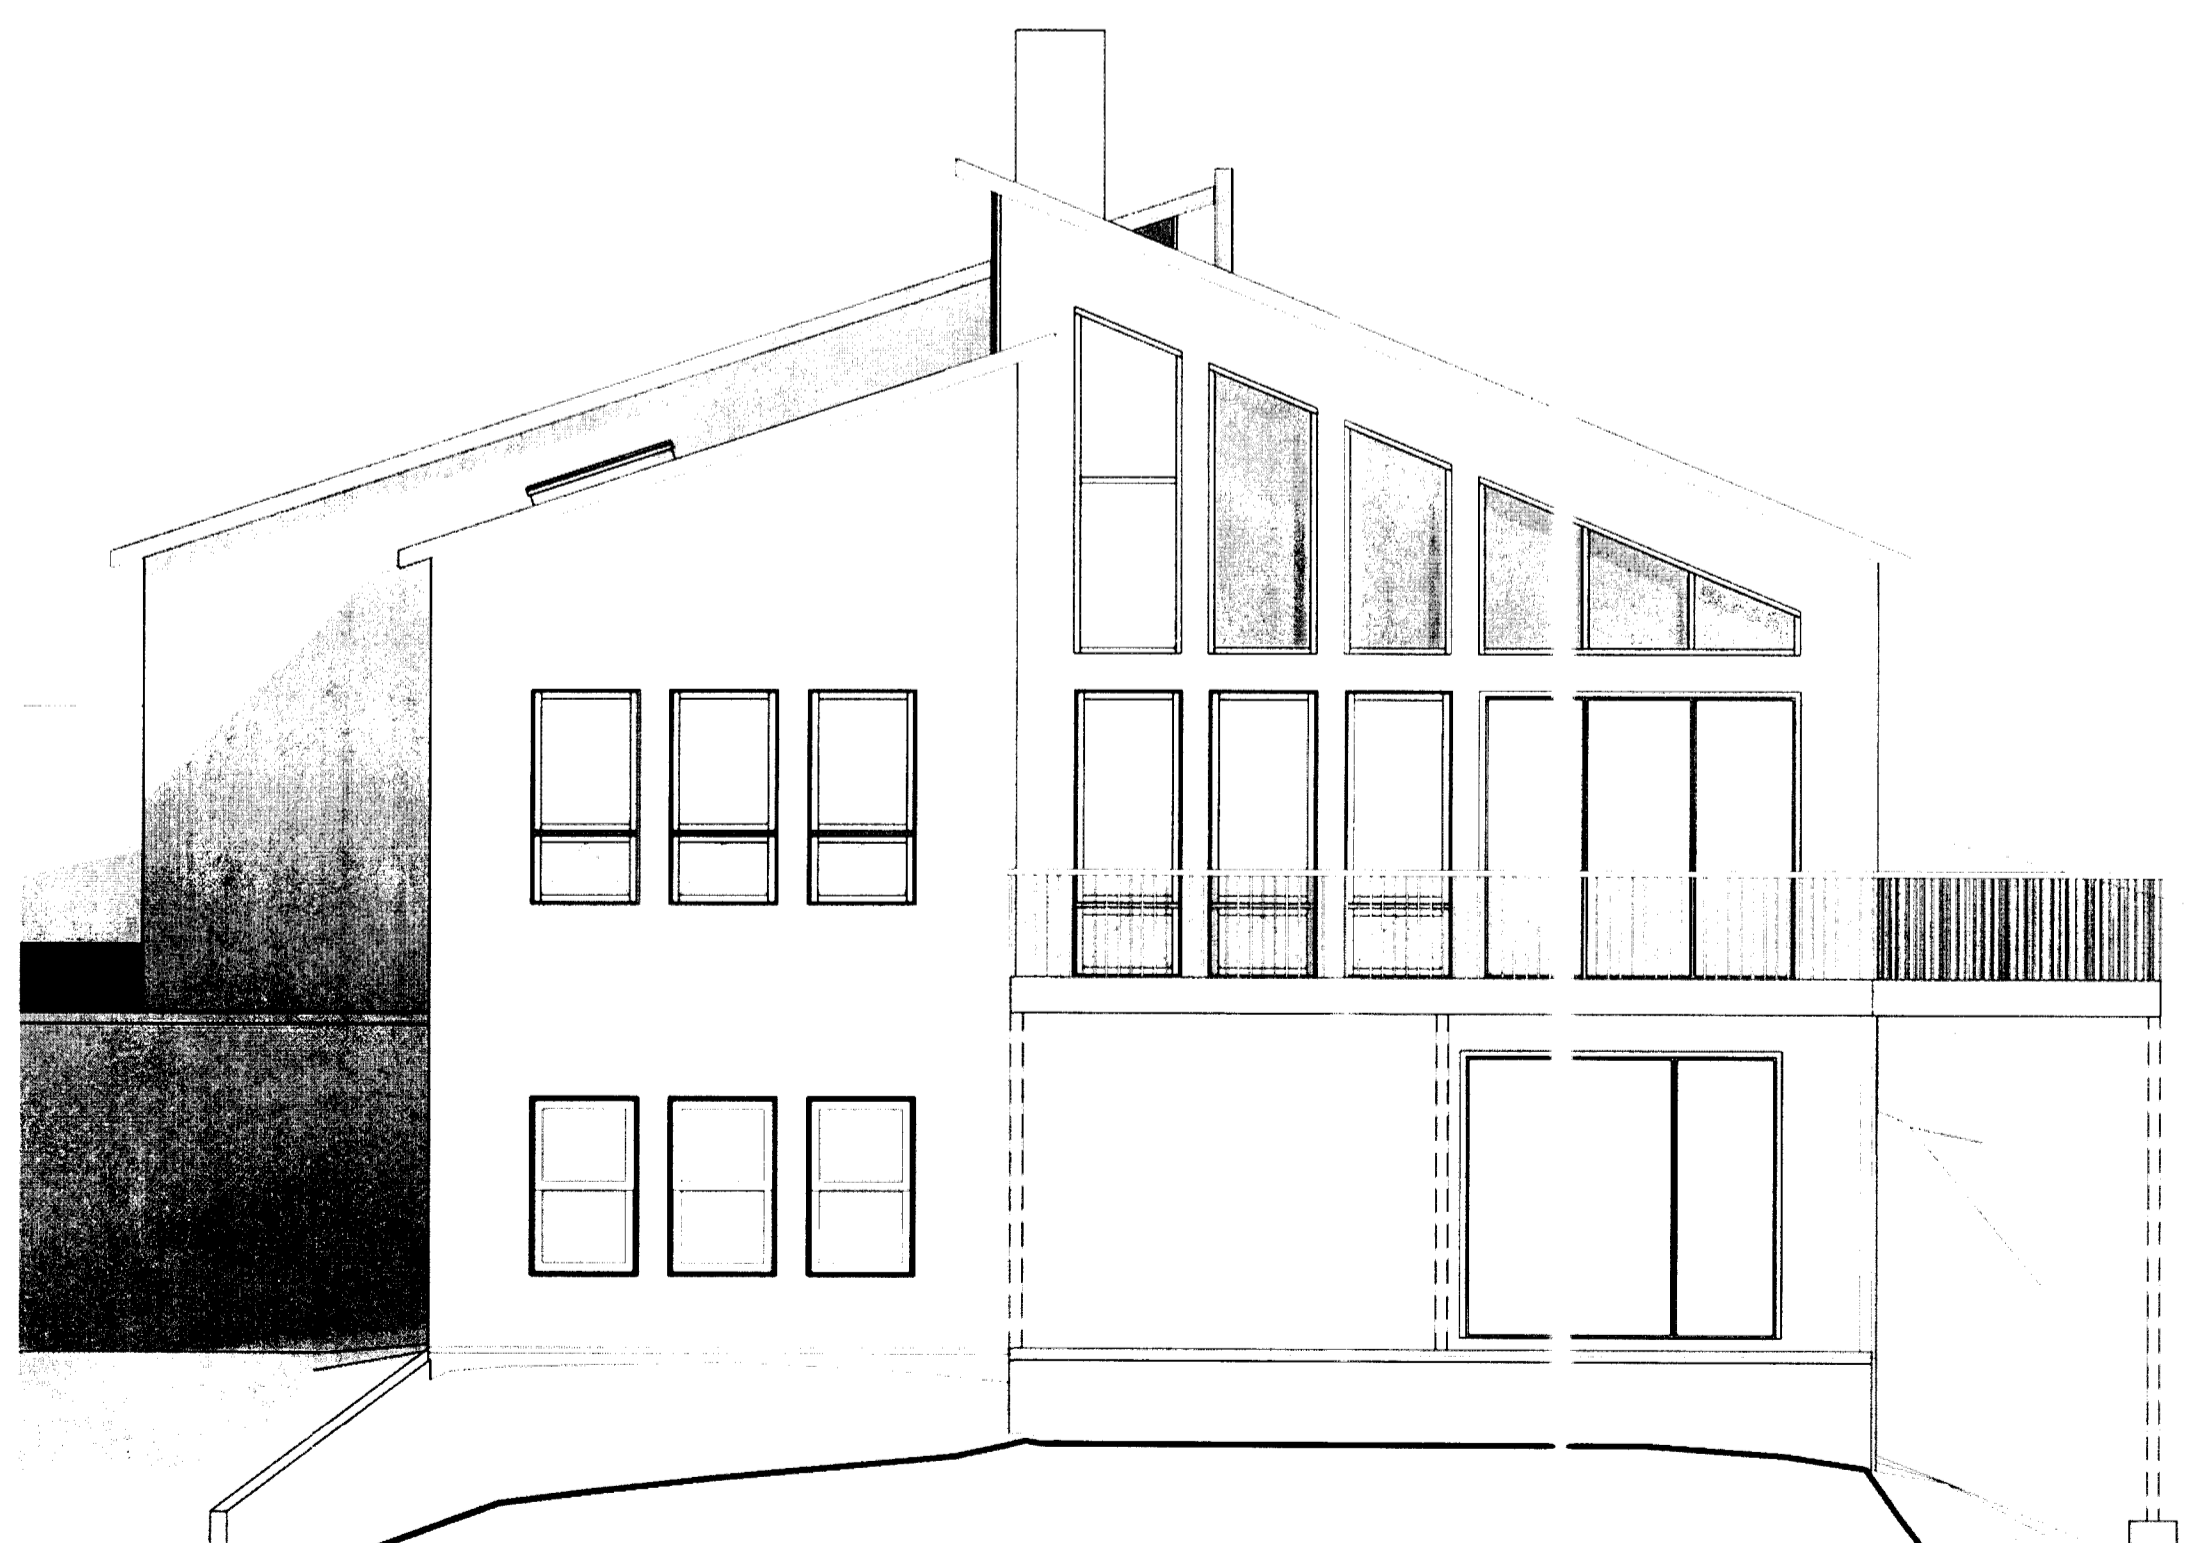

④ WEST ELEVATION Copy 1
3/16" = 1'-0"

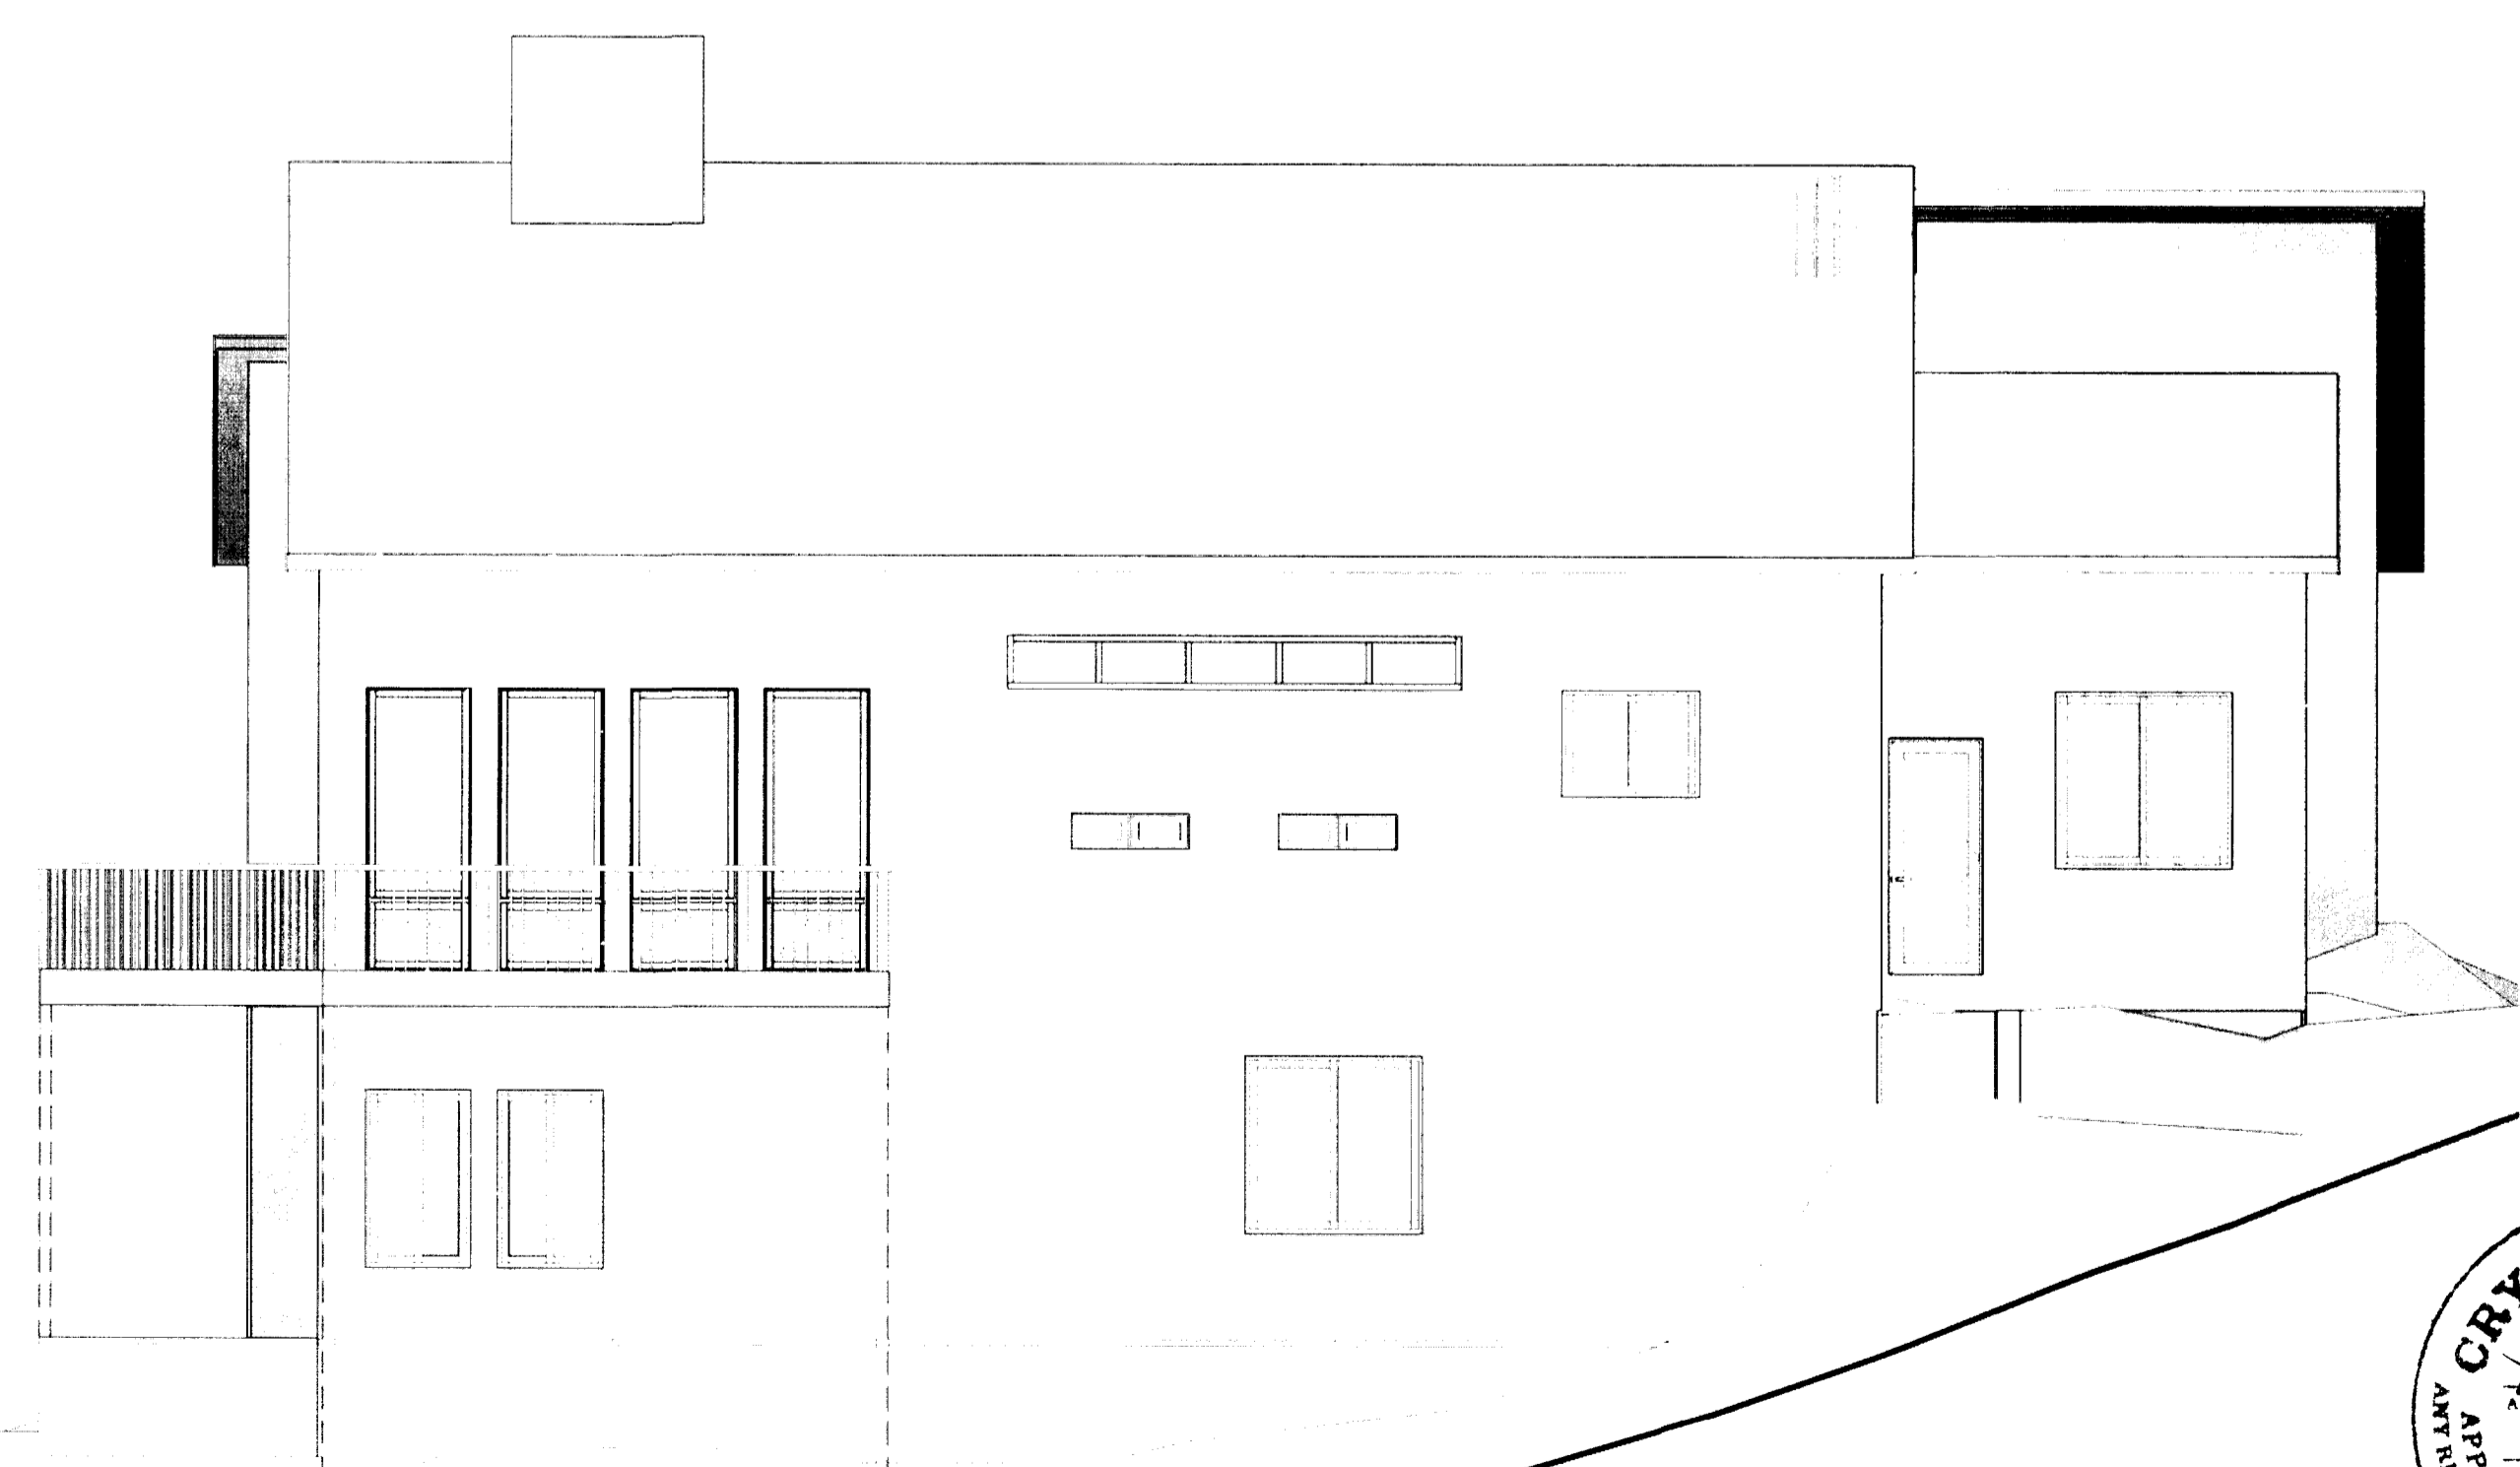

② SOUTH ELEVATION Copy 1
3/16" = 1'-0"

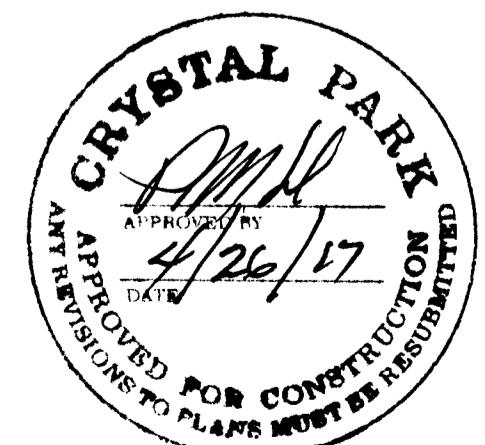

DESIGN BY
JEFF MILLER, PR. PRESIDENT
JEFF@RAVEN.ENTERPRISES
360.200.8833
719.644.2400
WWW.RAVEN.ENTERPRISES
RAVEN ENTERPRISES I INC.
COMPUTER AIDED DRAFTING
REVIT 3D MODELING
ARCHITECTURAL RENDERING

GENERAL CONTRACTOR

PROJECT:
GARDNER RESIDENCE
ADDRESS:
5020 HIGH RIDGE VIEW
MANITOU SPRINGS,
COLORADO 80829

No.	Description	Date
4	RELEASED FOR REVIEW	2017/04/11

CLIENT:
CRAIG & DEBRA GARDNER

ELEVATIONS

Project number Project Number
Plot Date 4/11/2017 1:28:30 PM
Drawn by Author
Checked by Checker

A2.2
Scale 3/16" = 1'-0"