



2021/12/02 11:53 AM By: Andrew Hood J:\JDS-Hydro\Project Files\102 Widefield Water And San\102.125 Rolling Hills Pump Station\Drawings\04-Architectural\102.125-Architectural.dwg

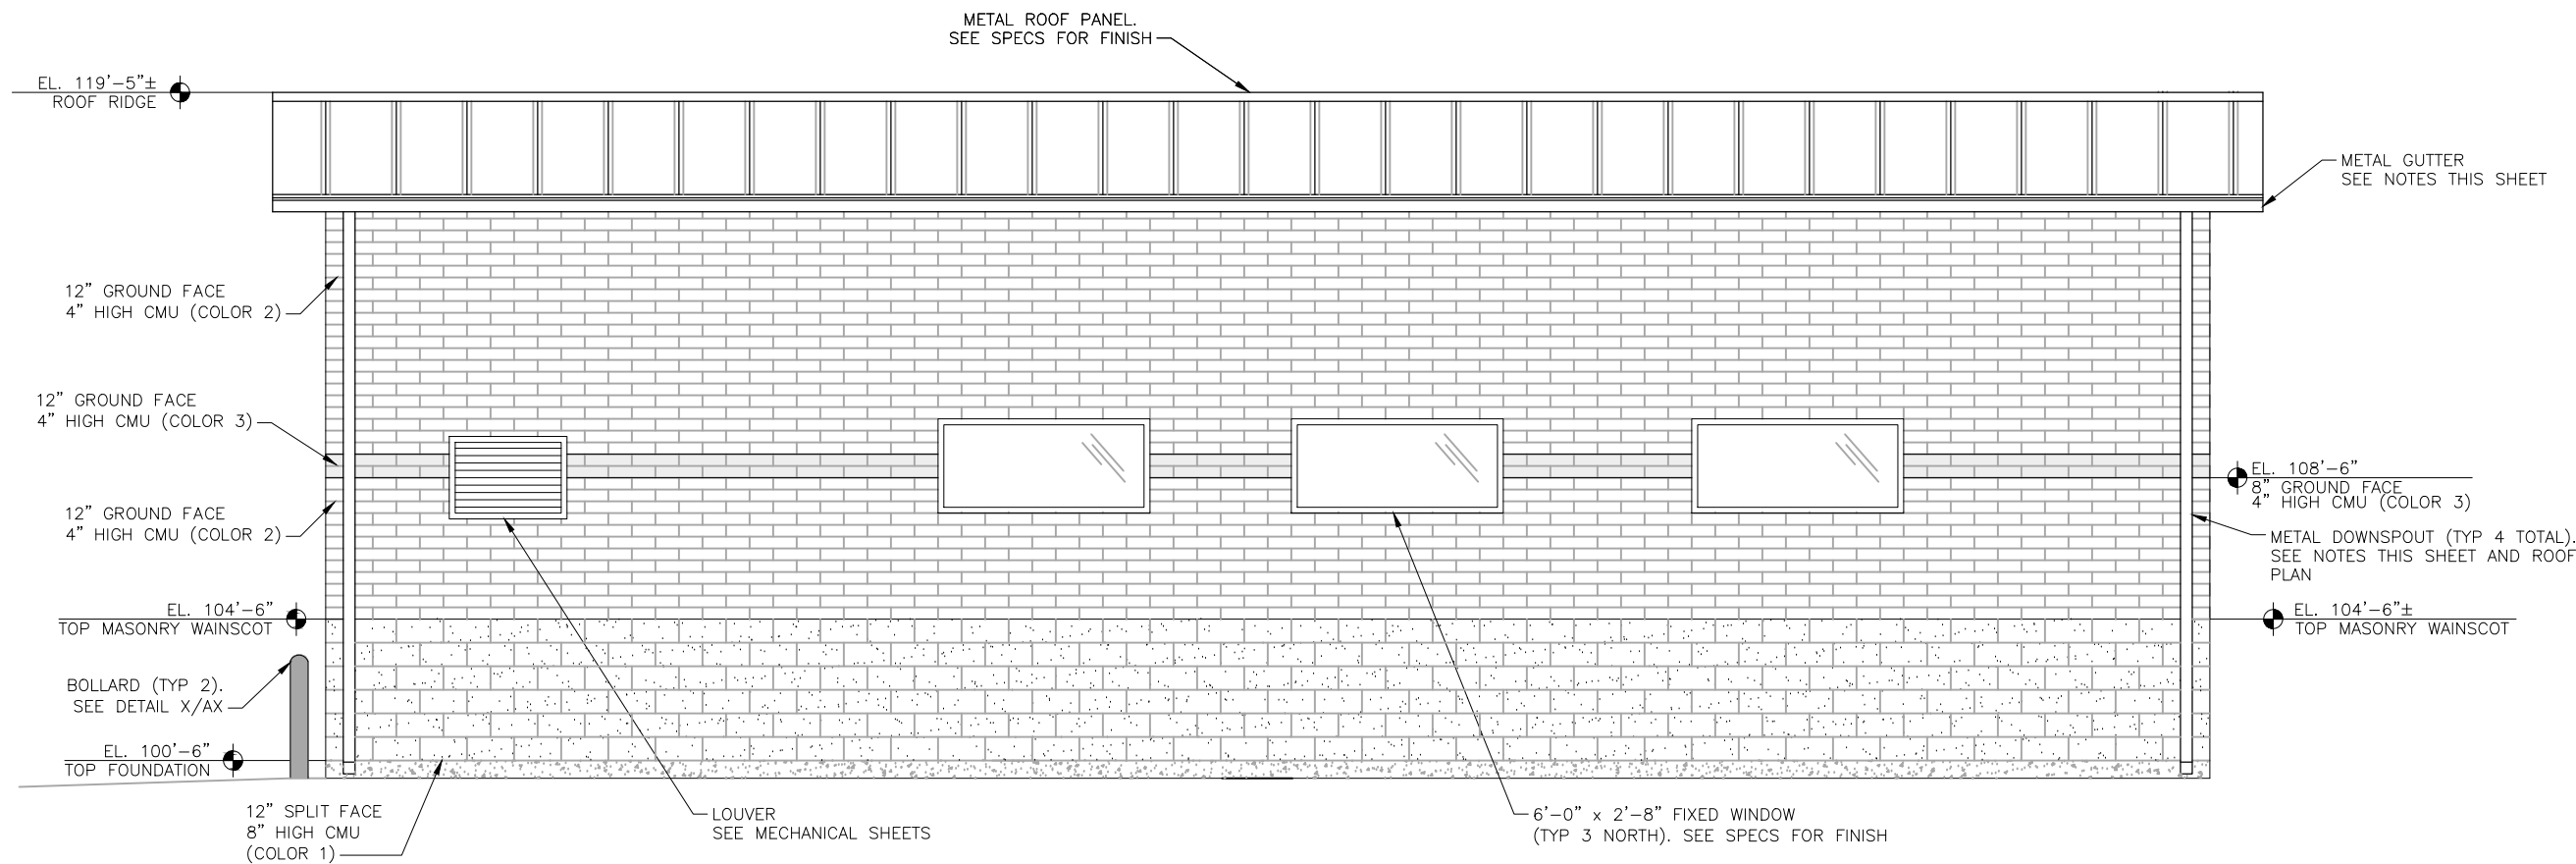

**ARCHITECTURAL NORTH ELEVATION**  
SCALE: 3/16"=1'-0"

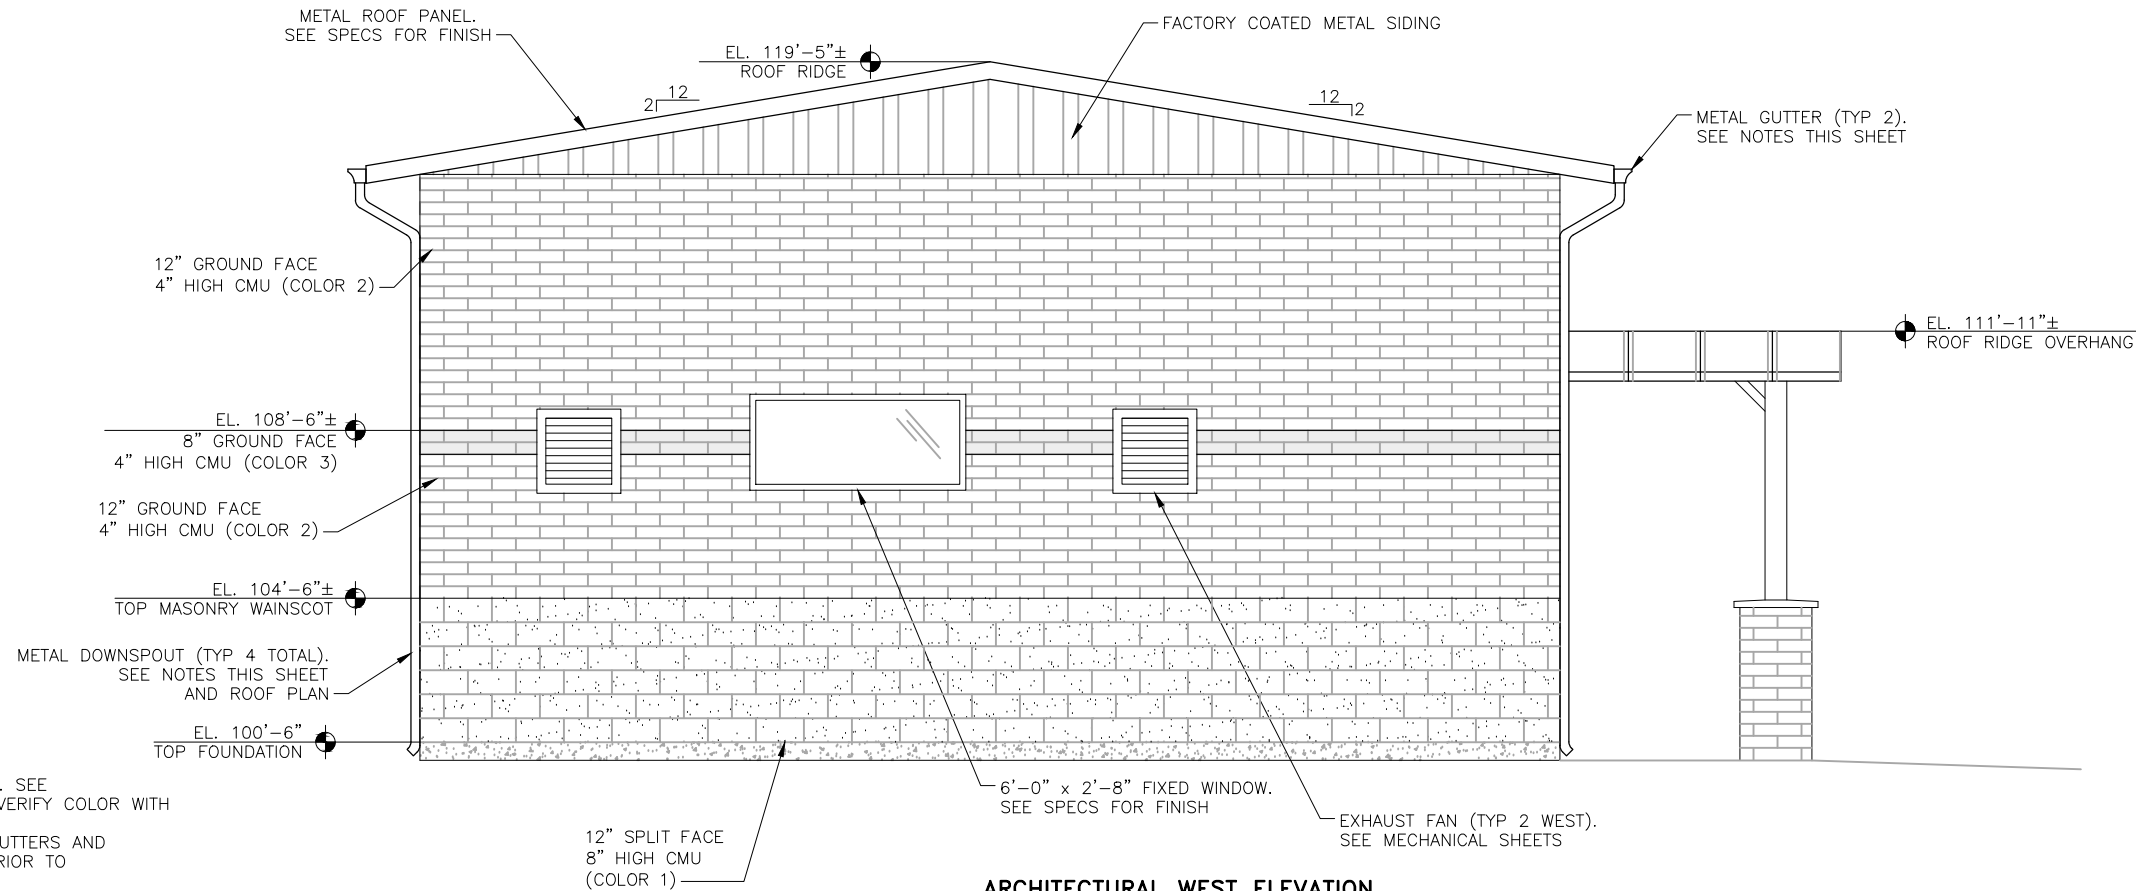

**ARCHITECTURAL WEST ELEVATION**  
SCALE: 3/16"=1'-0"

**NOTES:**

1. OWNER TO SELECT ALL COLORS. SEE SPECIFICATIONS FOR FINISHES. VERIFY COLOR WITH OWNER PRIOR TO FABRICATION.
2. SUBMIT SHOP DRAWINGS FOR GUTTERS AND DOWNSPOUTS FOR APPROVAL PRIOR TO FABRICATION.
3. SEE ELECTRICAL SHEETS FOR EXTERIOR LIGHT FIXTURE LOCATIONS.
4. CONTRACTOR TO INSTALL RIDGE VENT ACROSS ENTIRE ROOF RIDGE.
5. FINISHED FLOOR ELEVATION VARIES. SEE SHEET A1.

**JDS-HYDRO CONSULTANTS, INC.**  
 5540 TECH CENTER DR., SUITE 100  
 COLORADO SPRINGS, COLORADO 80919  
 (719) 227-0072  
DISCLAIMER: THE CONTRACTOR SHALL VERIFY ALL DIMENSIONS. ANY ERRORS OR OMISSIONS SHALL BE REPORTED TO JDS-HYDRO CONSULTANTS, INC. JDS-HYDRO ASSUMES NO LIABILITY FOR UNAUTHORIZED CHANGES AND/OR REVISIONS MADE TO PLANS.

**WIDEFIELD WATER AND SANITATION DISTRICT**  
 ROLLING HILLS BOOSTER PUMP STATION  
 ARCHITECTURAL  
 NORTH AND WEST ELEVATIONS

NO.	DESCRIPTION	BY	APP.	DATE
1				
2				
3				
4				
5				
6				
7				

**FOR REVIEW**



Project No.: 102.125  
 Date: 12/02/21  
 Design: GJD  
 Drawn: ACH  
 Check: GJD

2021/12/02 11:53 AM By: Andrew Hood J:\JDS-Hydro\Project Files\102 Widefield Water And San\102.125 Rolling Hills Pump Station\Drawings\04-Architectural\102.125-Architectural.dwg

NO.	DESCRIPTION	BY	APP.	DATE
1				
2				
3				
4				
5				
6				
7				

**FOR REVIEW**

Project No.: 102.125  
 Date: 12/02/21  
 Design: GJD  
 Drawn: ACH  
 Check: GJD

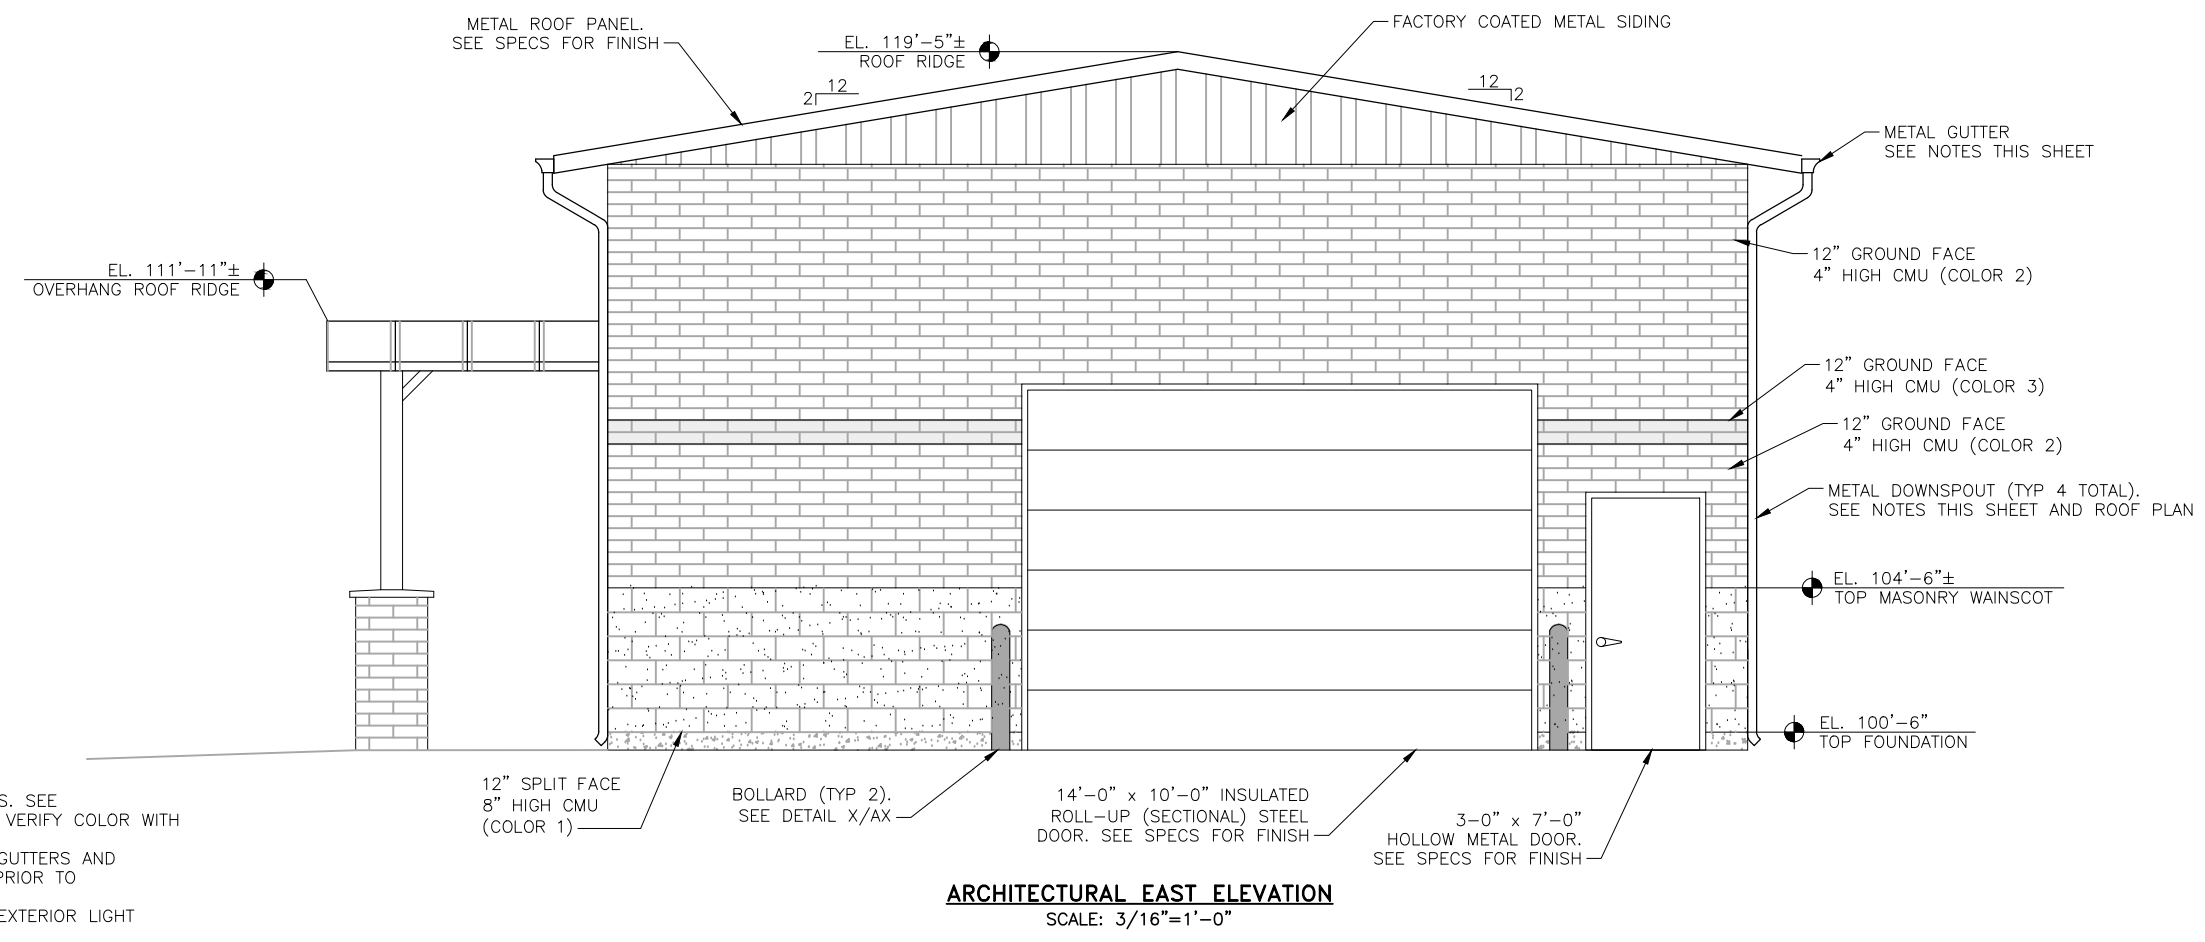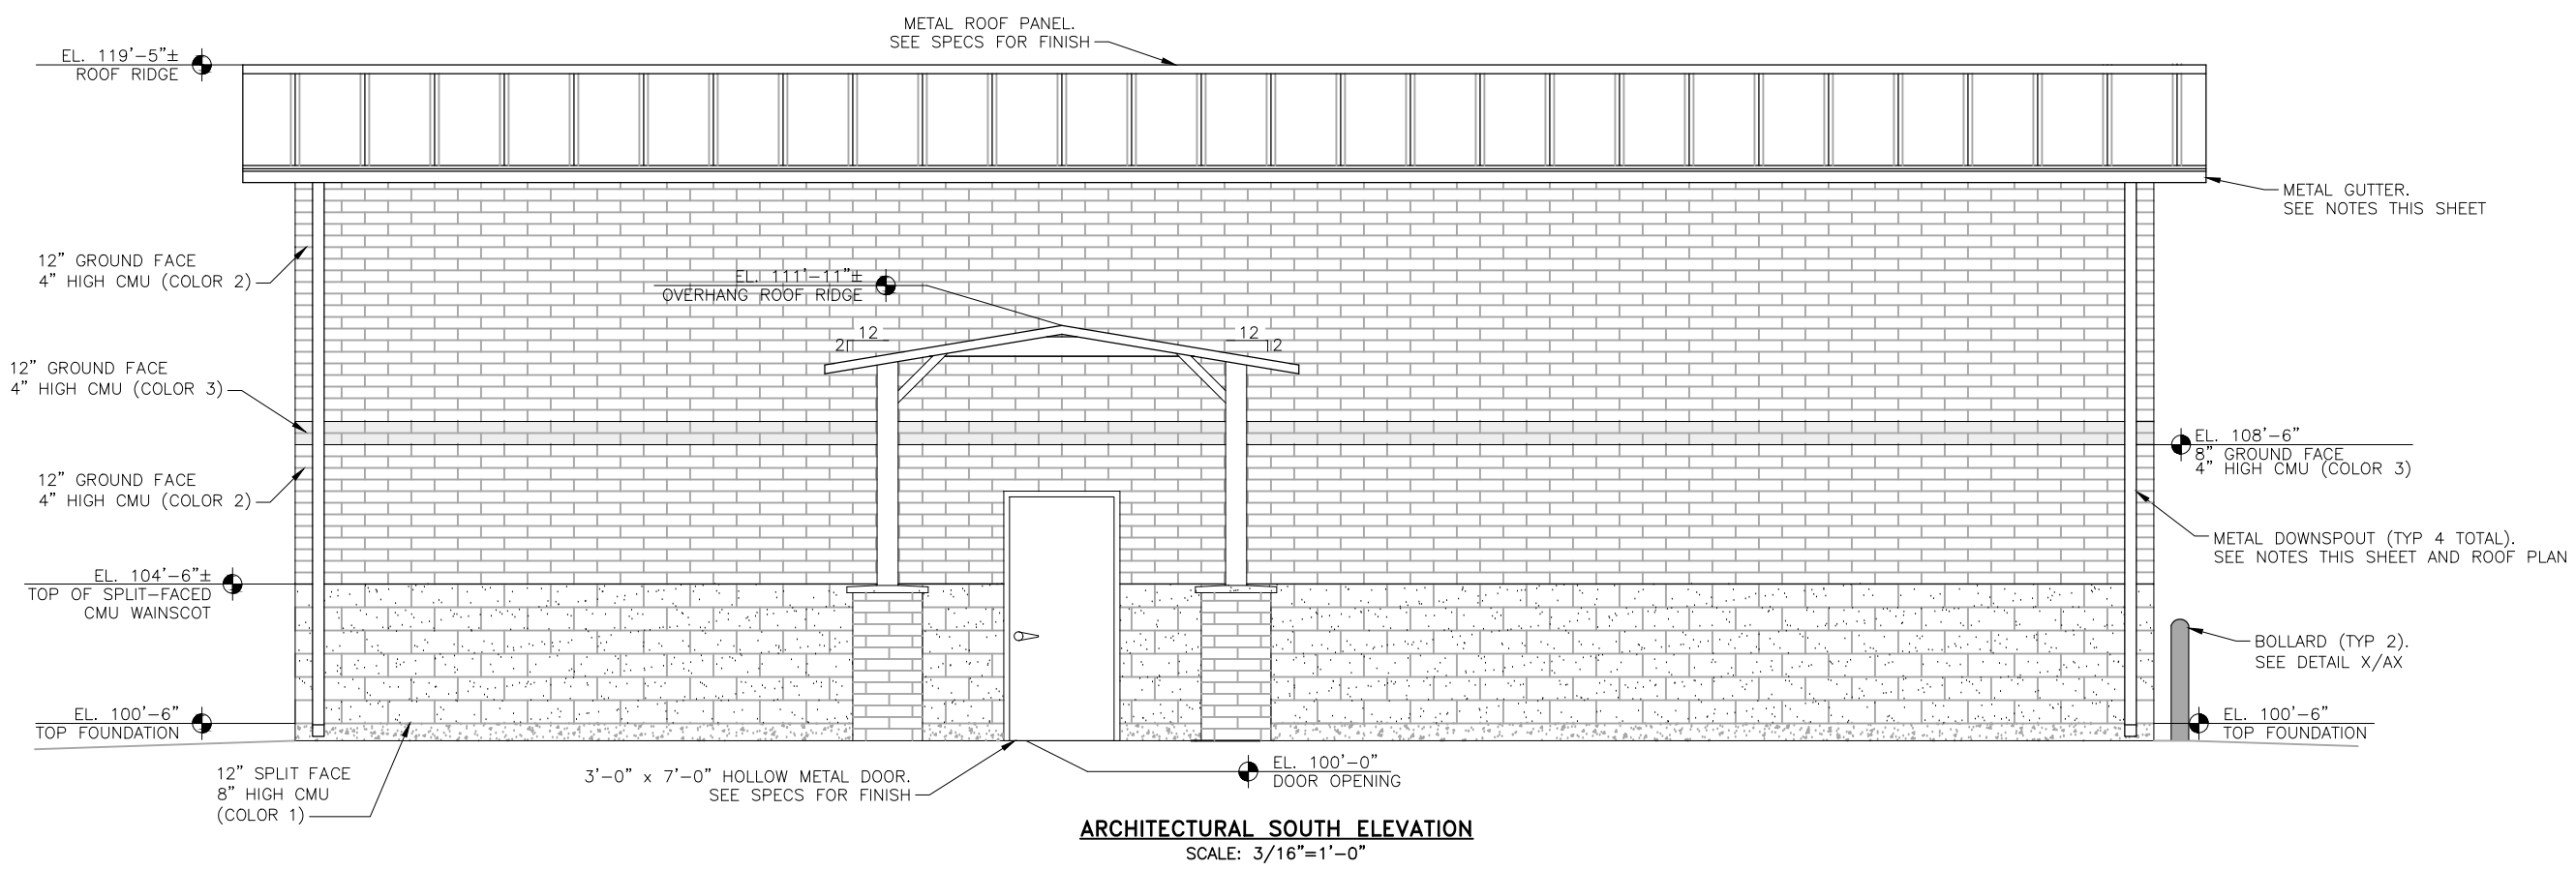

- NOTES:**
- OWNER TO SELECT ALL COLORS. SEE SPECIFICATIONS FOR FINISHES. VERIFY COLOR WITH OWNER PRIOR TO FABRICATION.
  - SUBMIT SHOP DRAWINGS FOR GUTTERS AND DOWNSPOUTS FOR APPROVAL PRIOR TO FABRICATION.
  - SEE ELECTRICAL SHEETS FOR EXTERIOR LIGHT FIXTURE LOCATIONS.
  - CONTRACTOR TO INSTALL RIDGE VENT ACROSS ENTIRE ROOF RIDGE.
  - FINISHED FLOOR ELEVATION VARIES. SEE SHEET A1.