



# Eldorado Springs at Cheyenne Mountain Fil. No. 1

## ADMINISTRATIVE SITE DEVELOPMENT PLAN - ARCHITECTURAL FOOTPRINTS

MAY, 2019

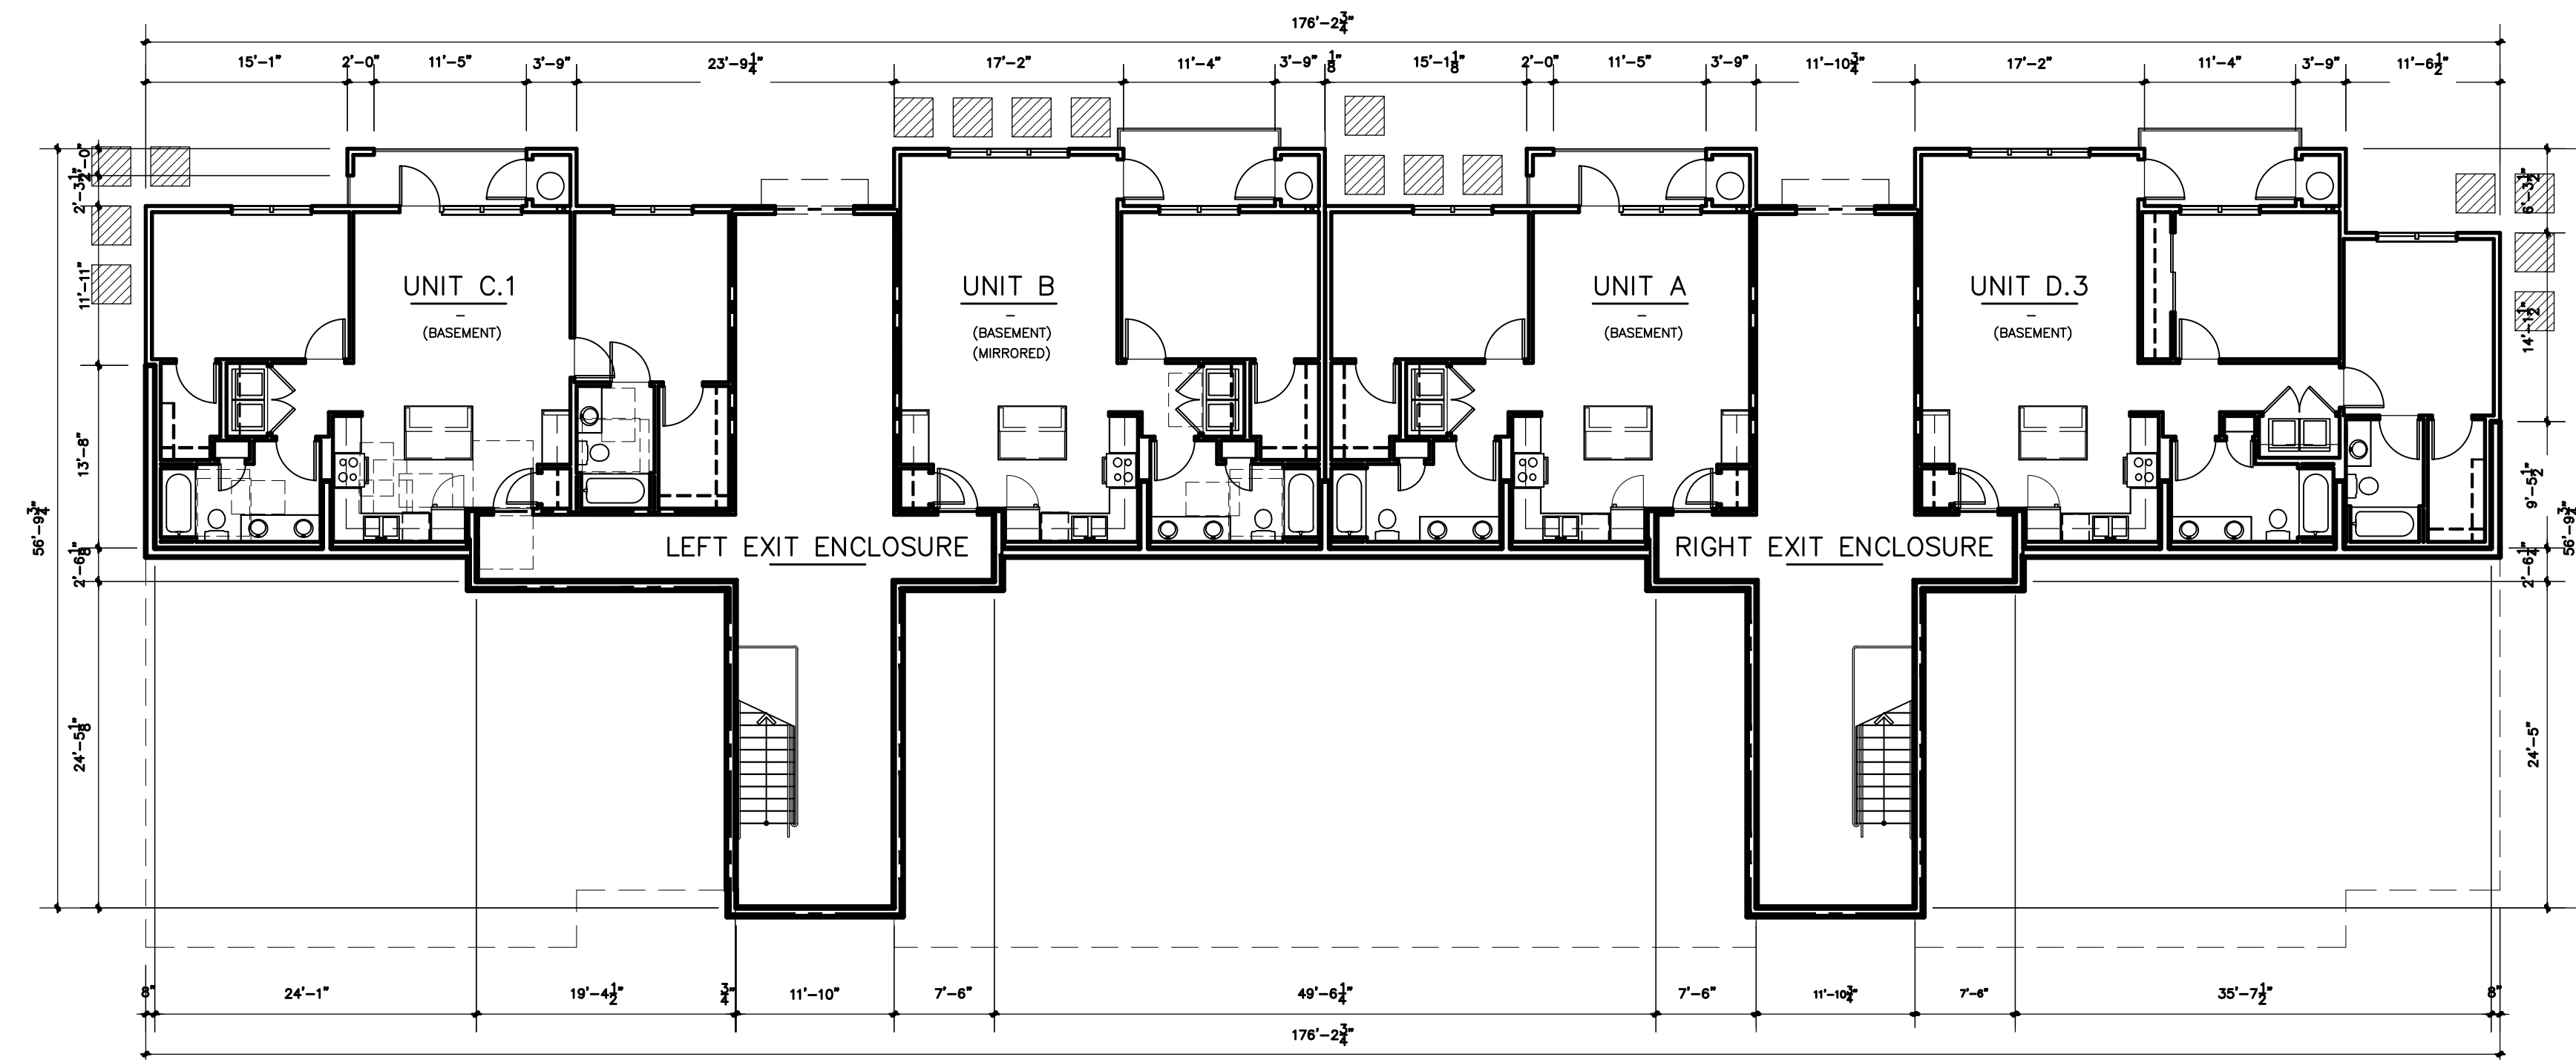

**1**  
**BUILDING TYPE 1-  
BASEMENT FLOOR PLAN**  
SCALE: 3/32"=1'-0"

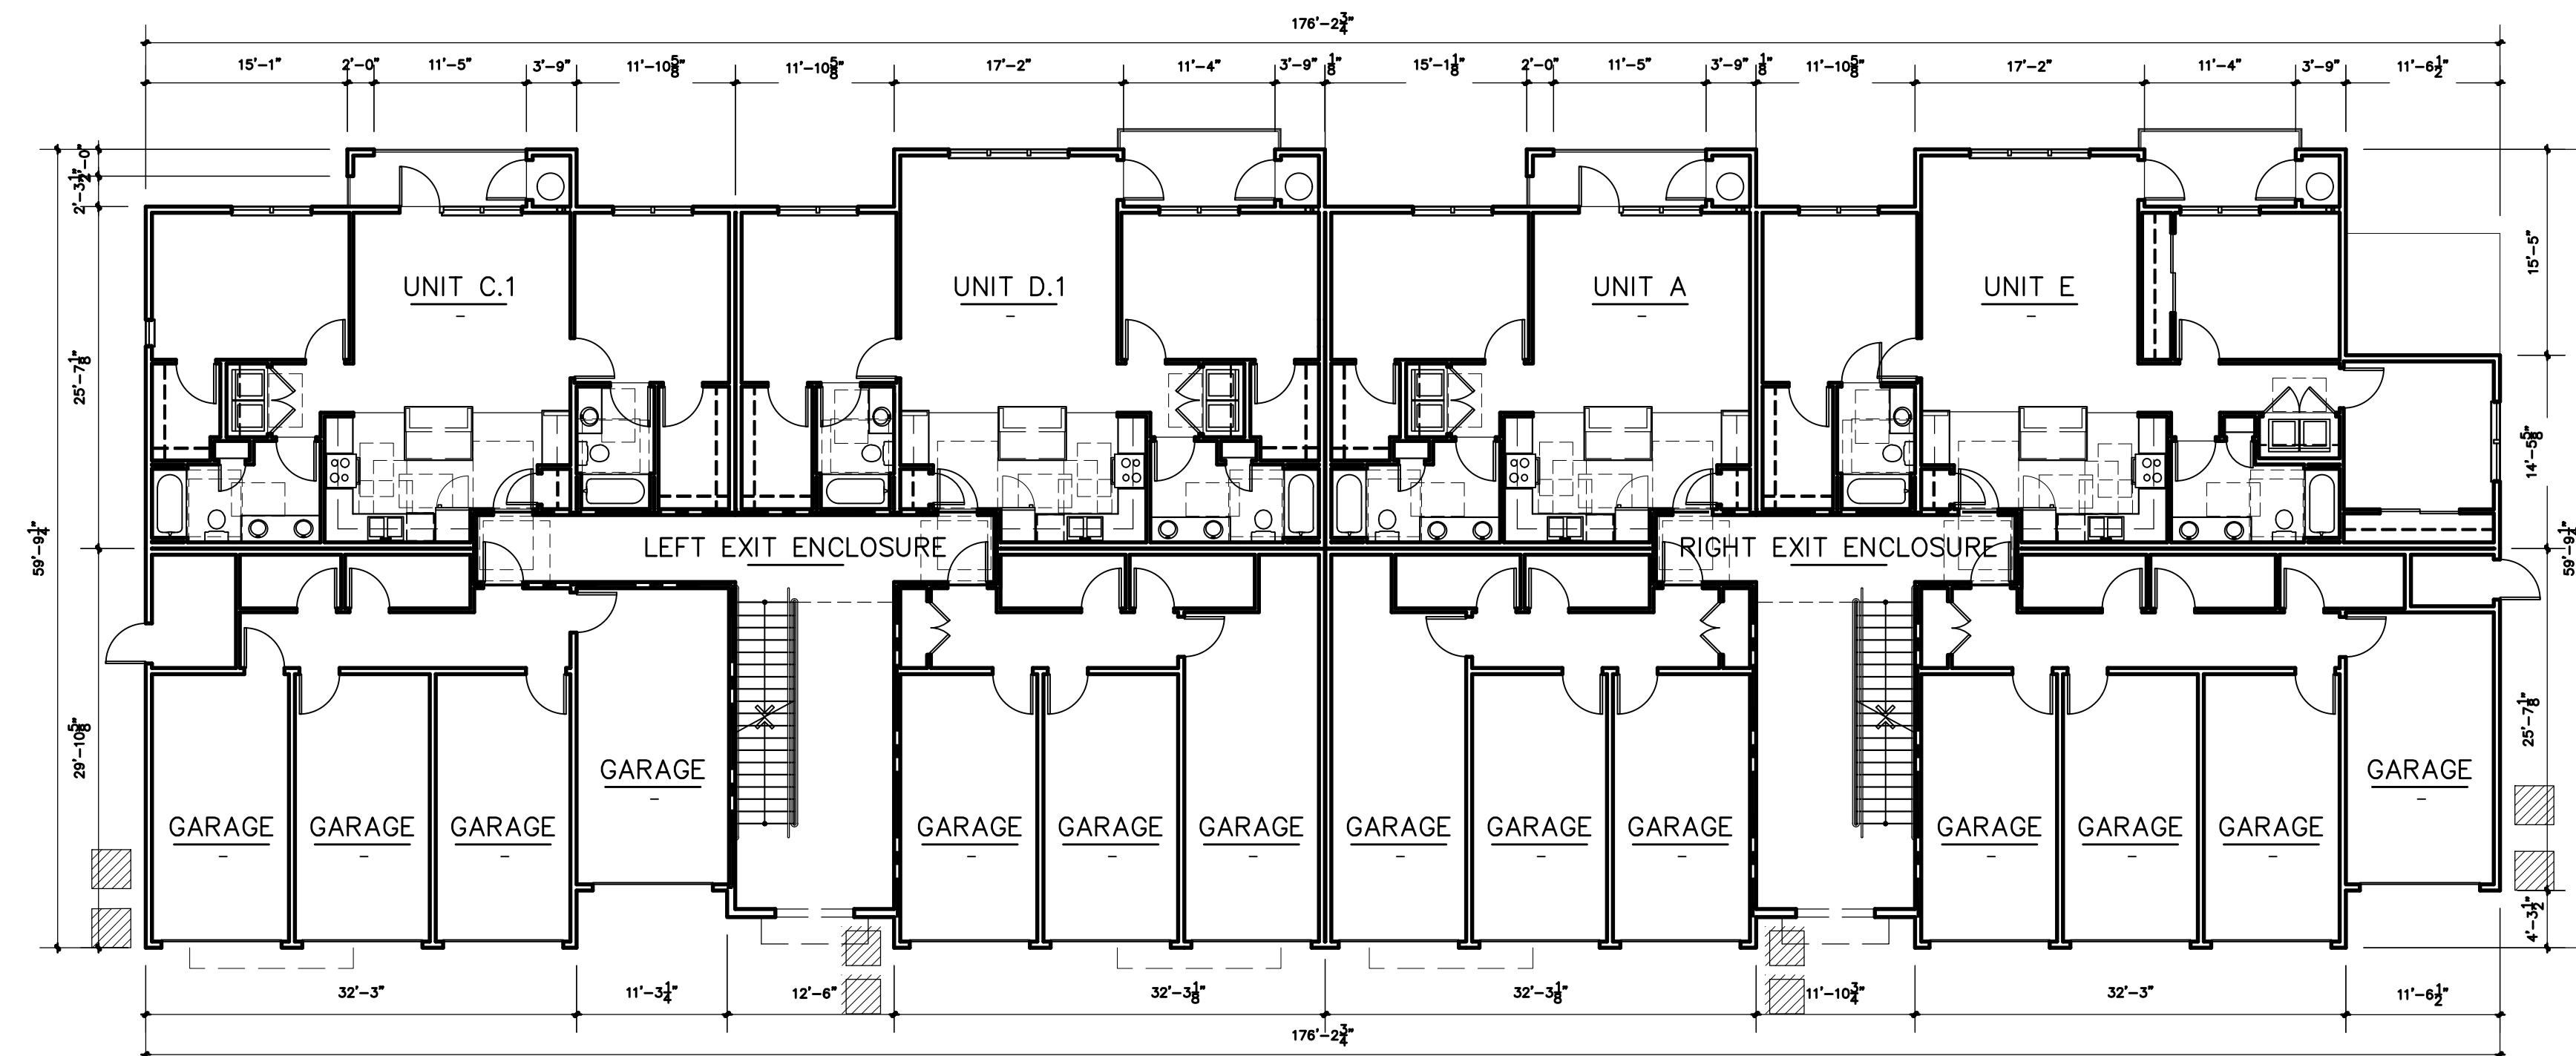


**2**  
**BUILDING TYPE 1-  
FIRST FLOOR PLAN**  
SCALE: 3/32"=1'-0"


# Eldorado Springs at Cheyenne Mountain Fil. No. 1

## ADMINISTRATIVE SITE DEVELOPMENT PLAN - ARCHITECTURAL FOOTPRINTS

MAY, 2019

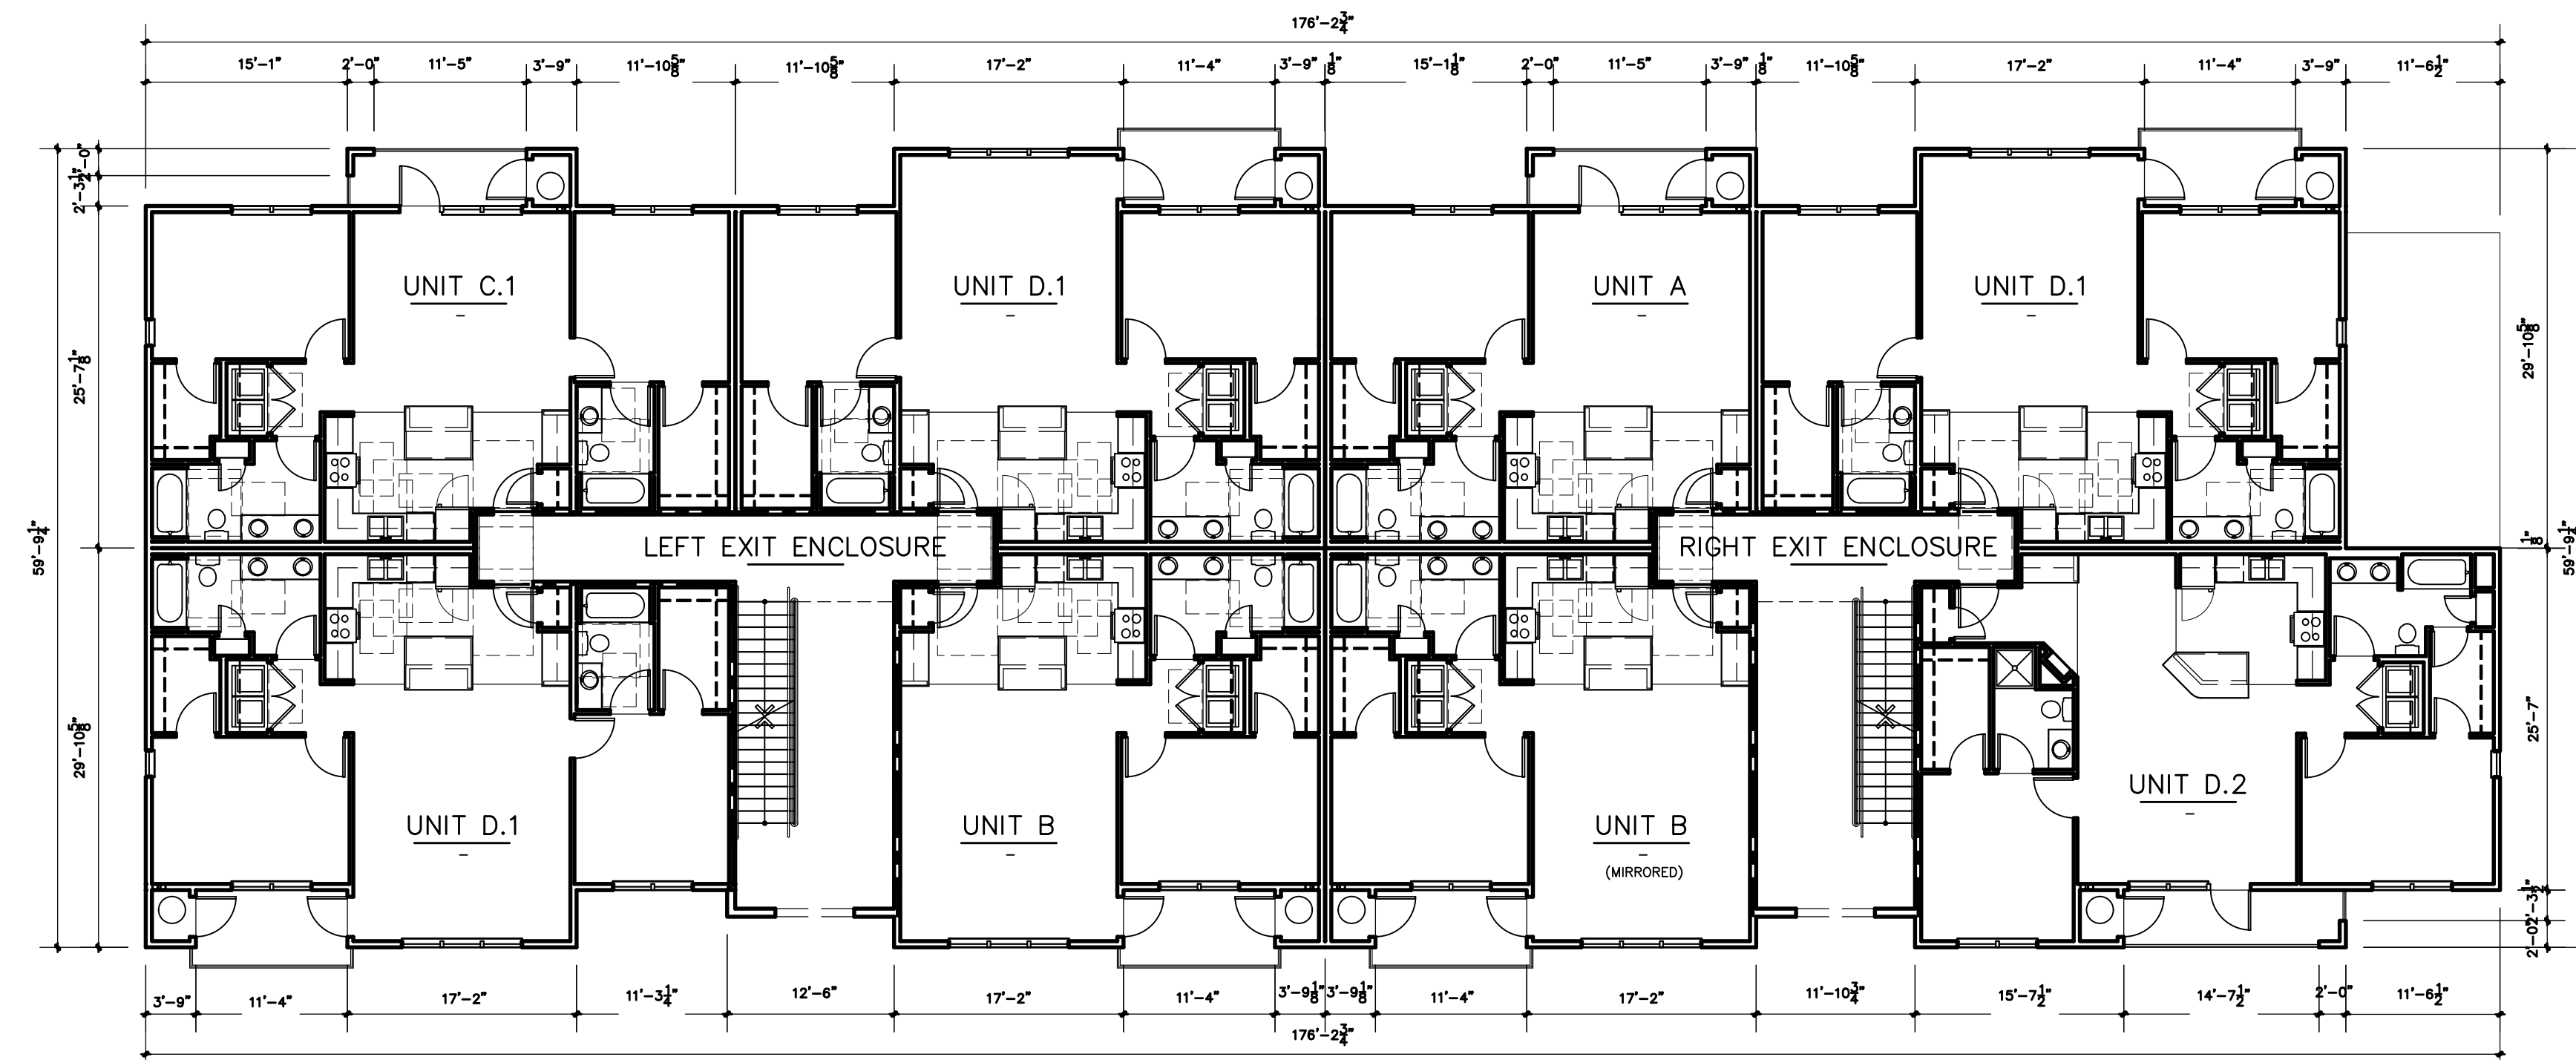

**1**  
**BUILDING TYPE 1-  
SECOND FLOOR PLAN**  
SCALE: 3/32"=1'-0"

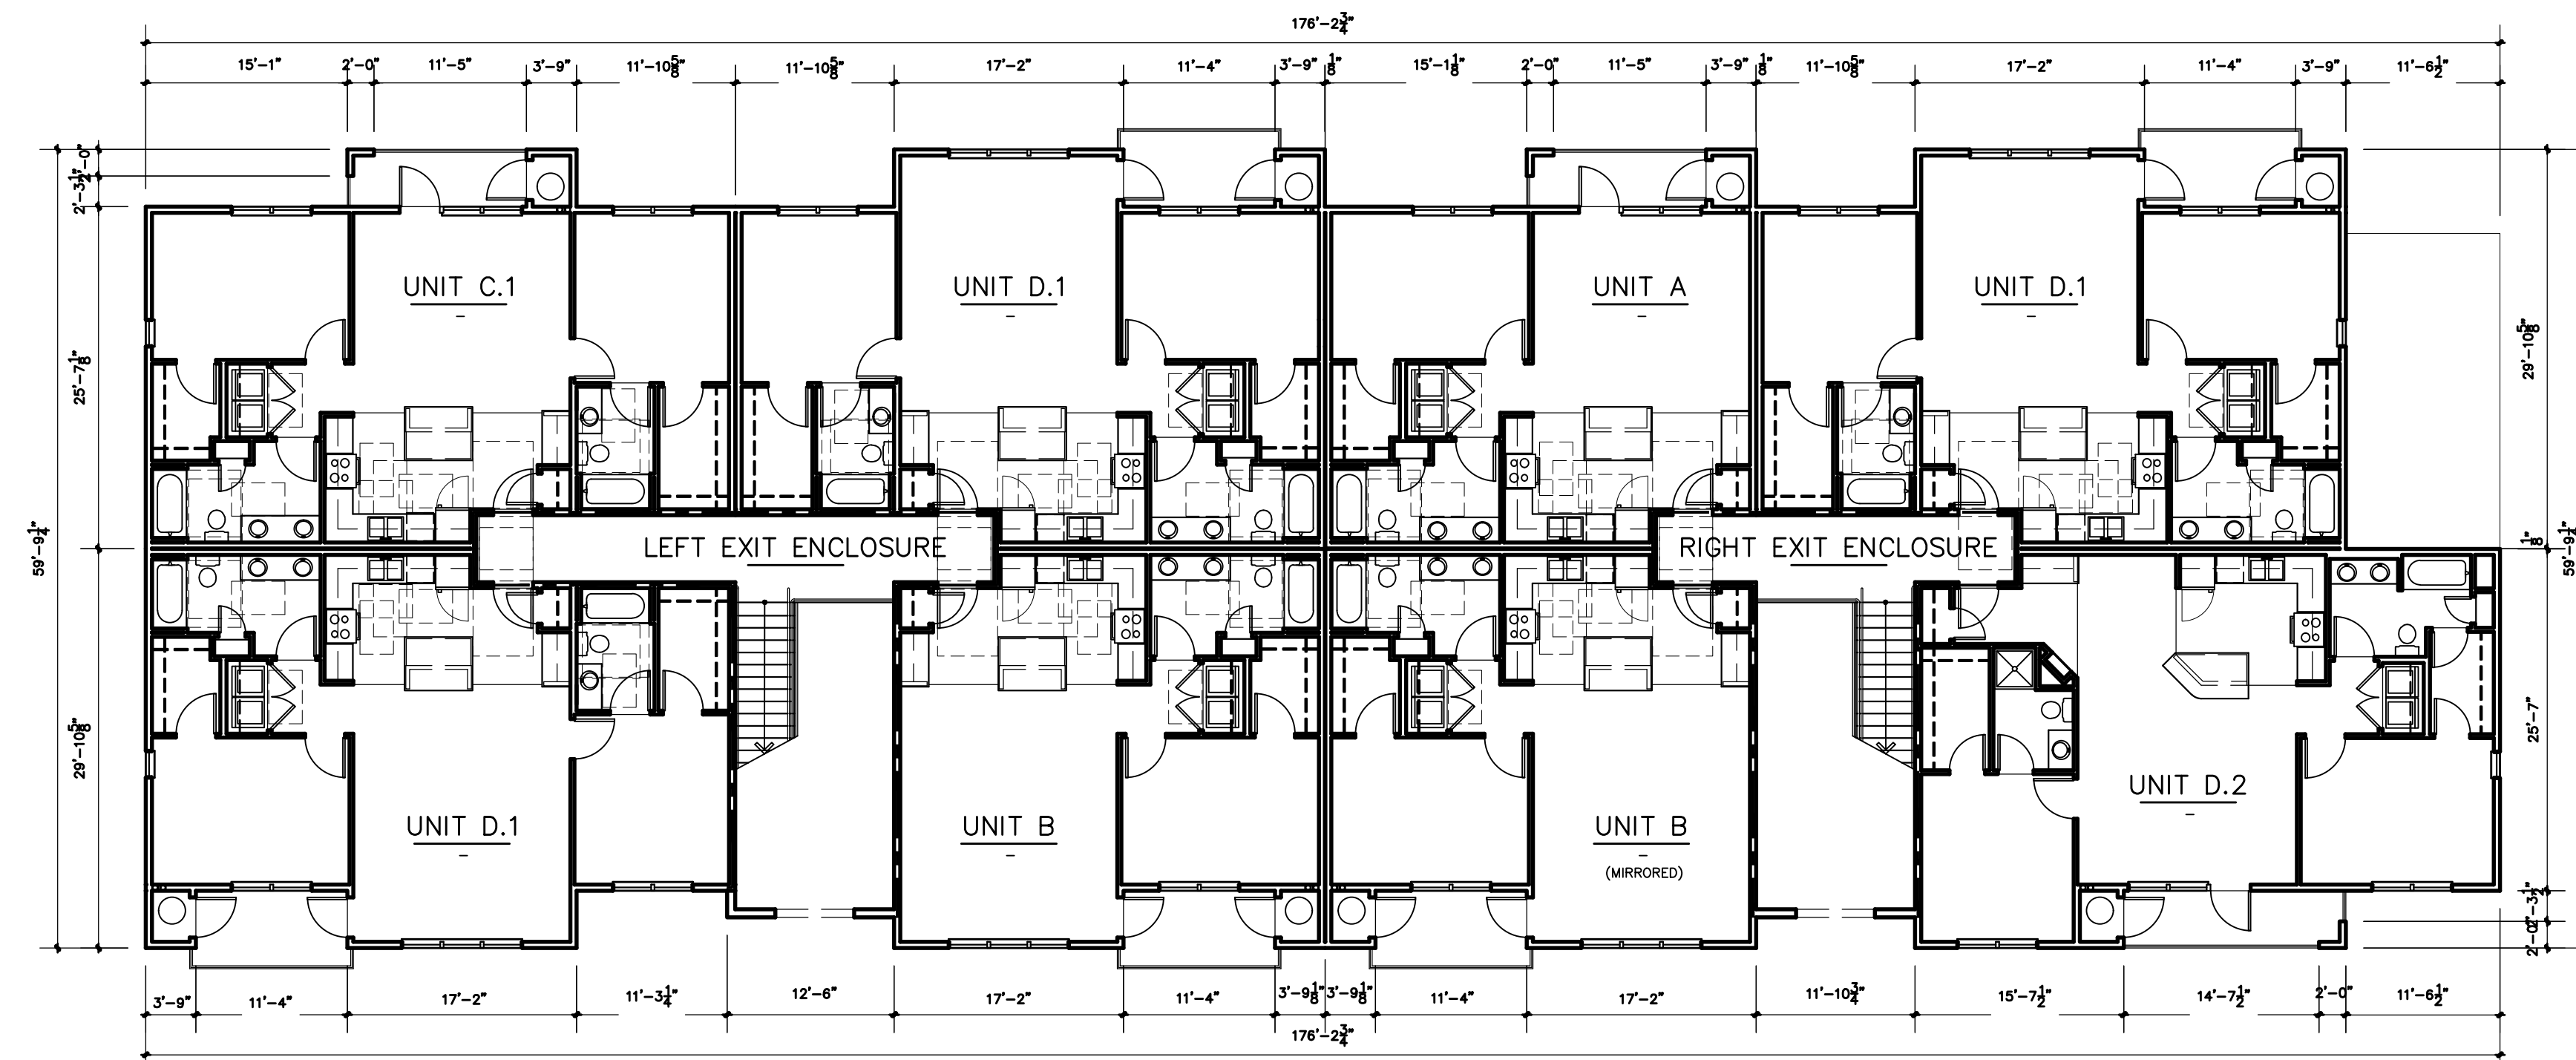


**2**  
**BUILDING TYPE 1-  
THIRD FLOOR PLAN**  
SCALE: 3/32"=1'-0"


# Eldorado Springs at Cheyenne Mountain Fil. No. 1

## ADMINISTRATIVE SITE DEVELOPMENT PLAN - ARCHITECTURAL FOOTPRINTS

MAY, 2019

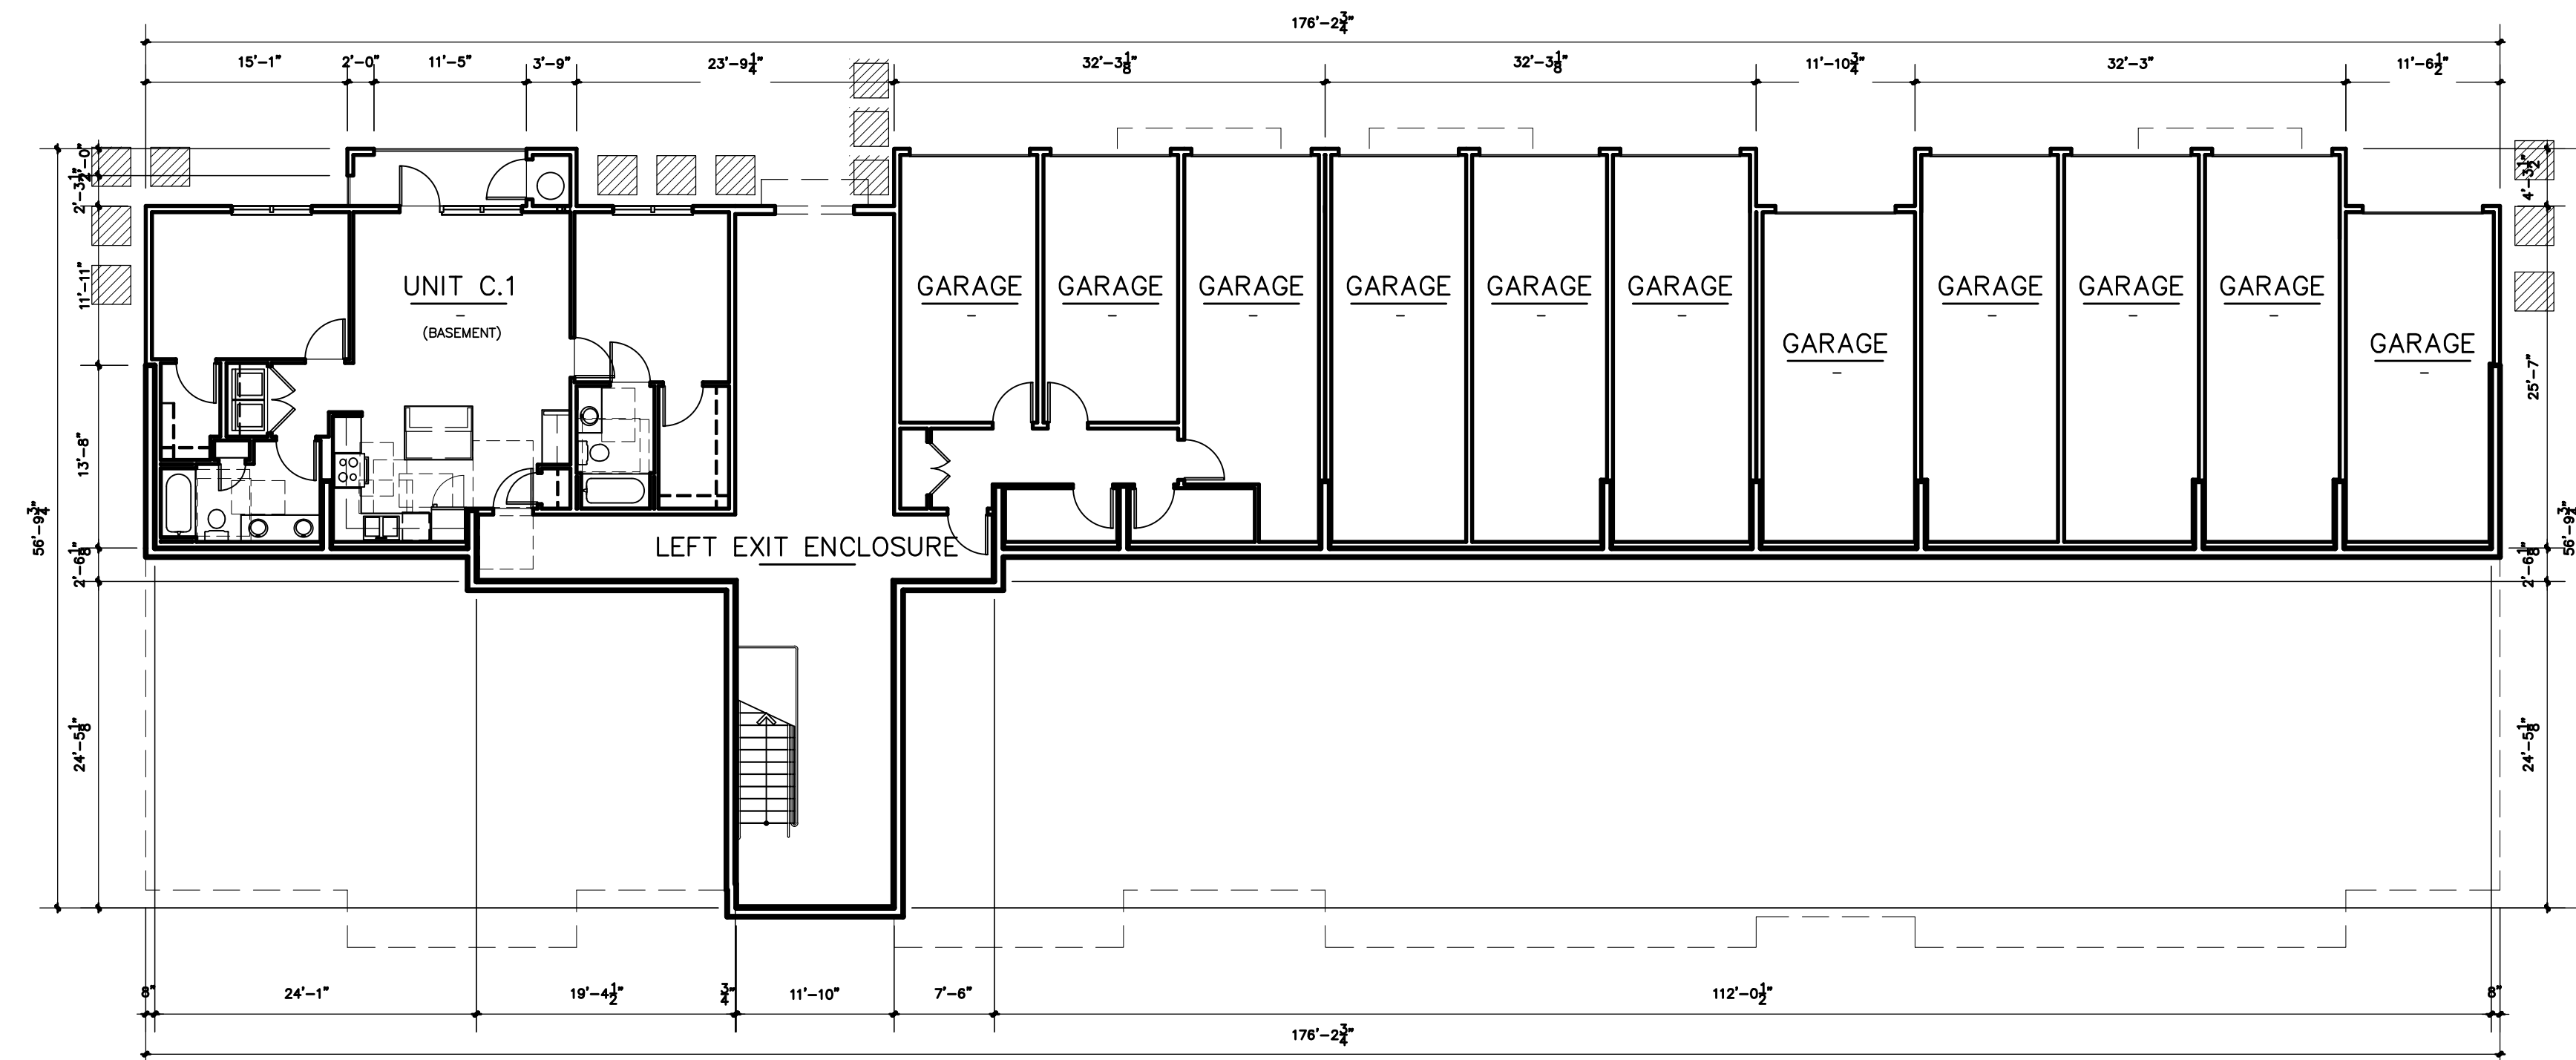

**BUILDING TYPE 2-  
BASEMENT FLOOR PLAN**  
SCALE: 3/32"=1'-0"

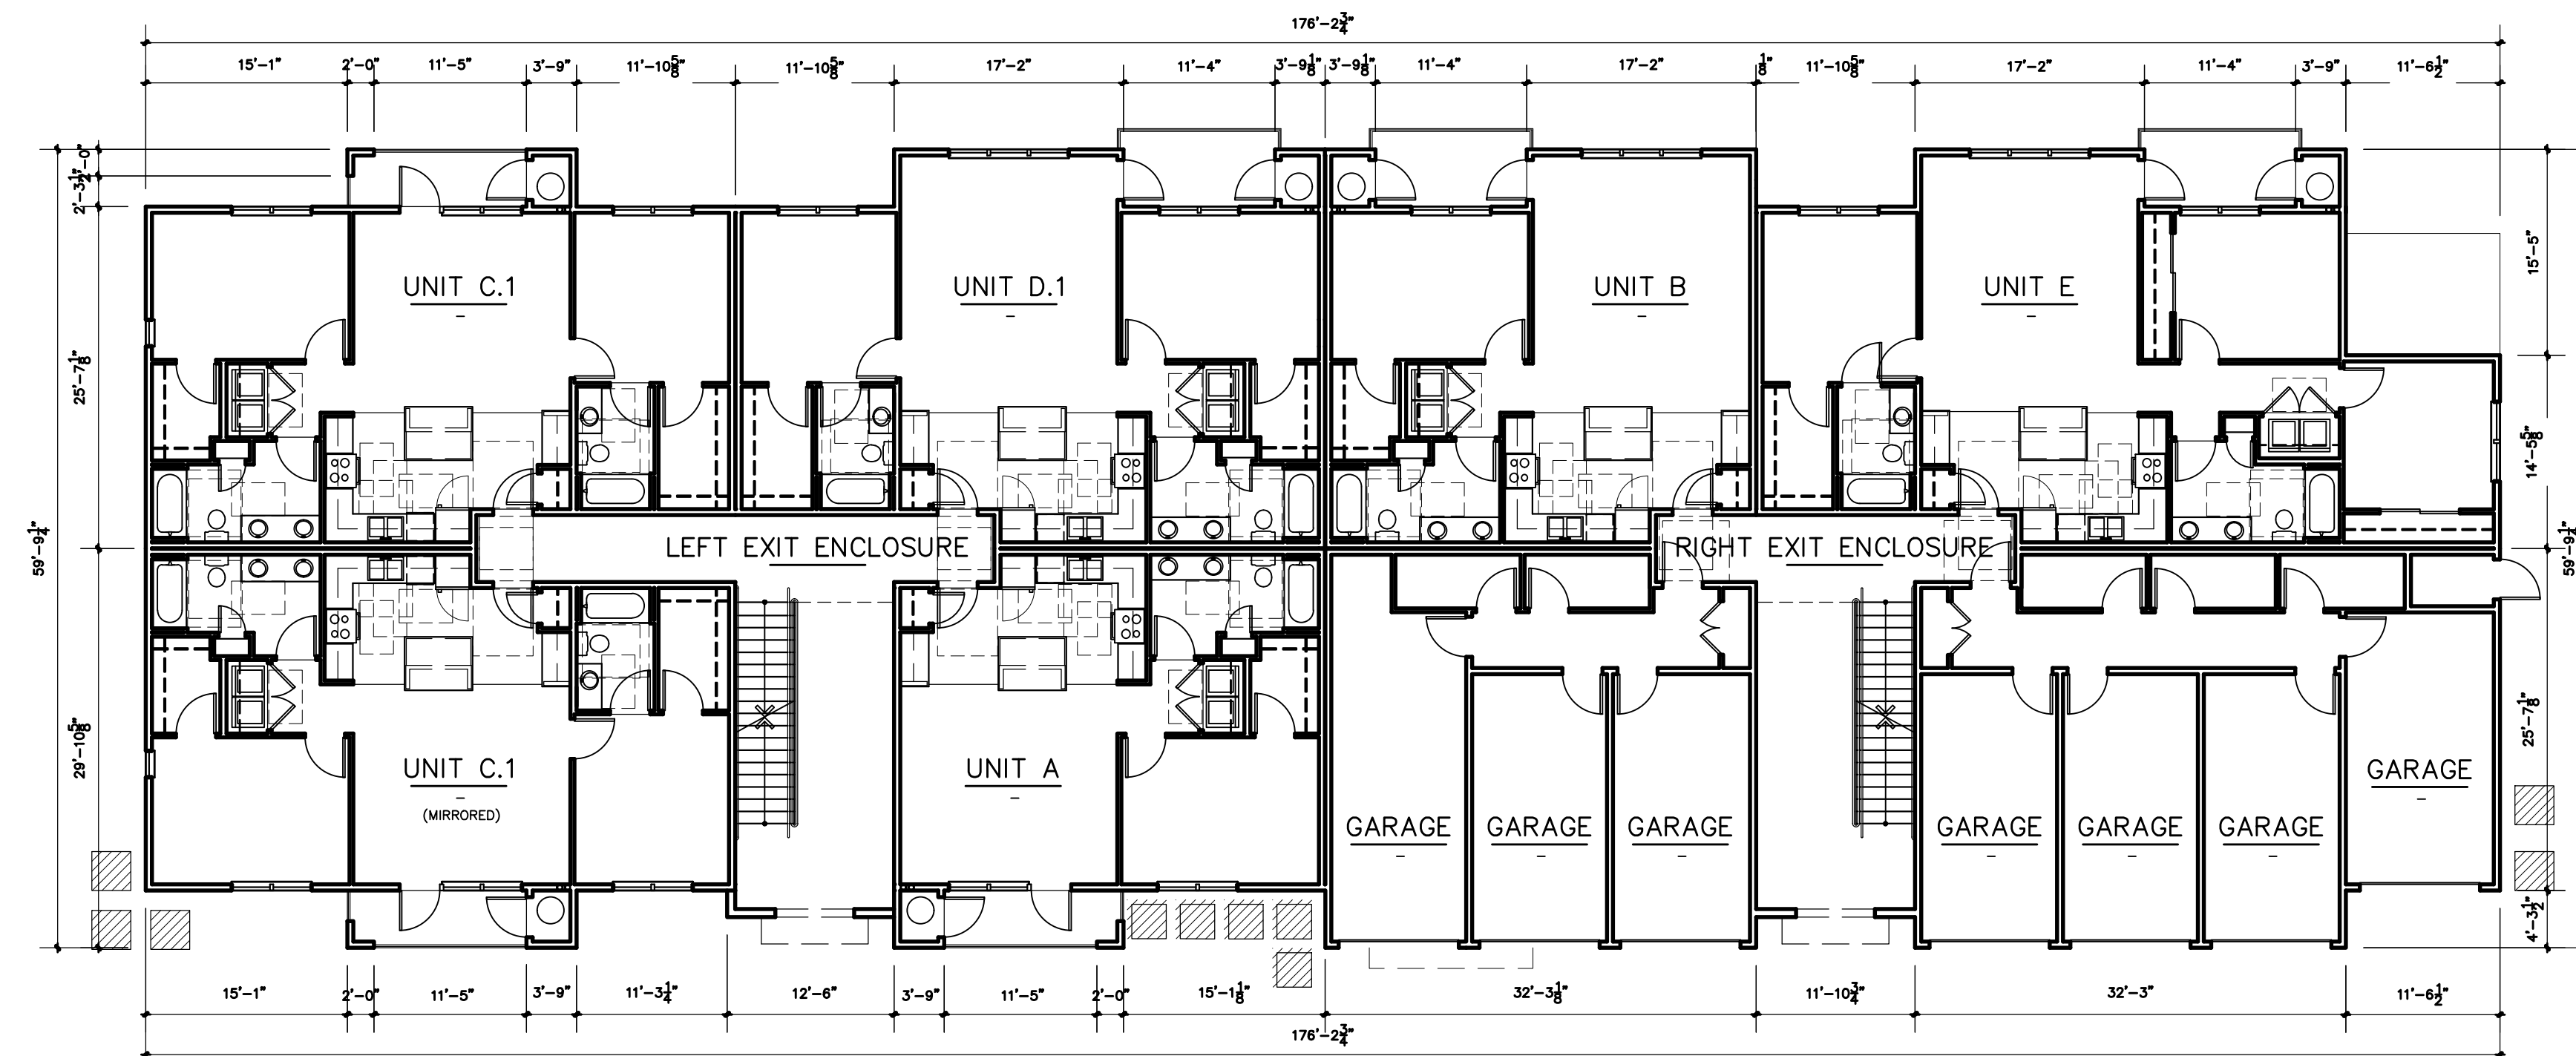


**BUILDING TYPE 2-  
FIRST FLOOR PLAN**  
SCALE: 3/32"=1'-0"


# Eldorado Springs at Cheyenne Mountain Fil. No. 1

## ADMINISTRATIVE SITE DEVELOPMENT PLAN - ARCHITECTURAL FOOTPRINTS

MAY, 2019

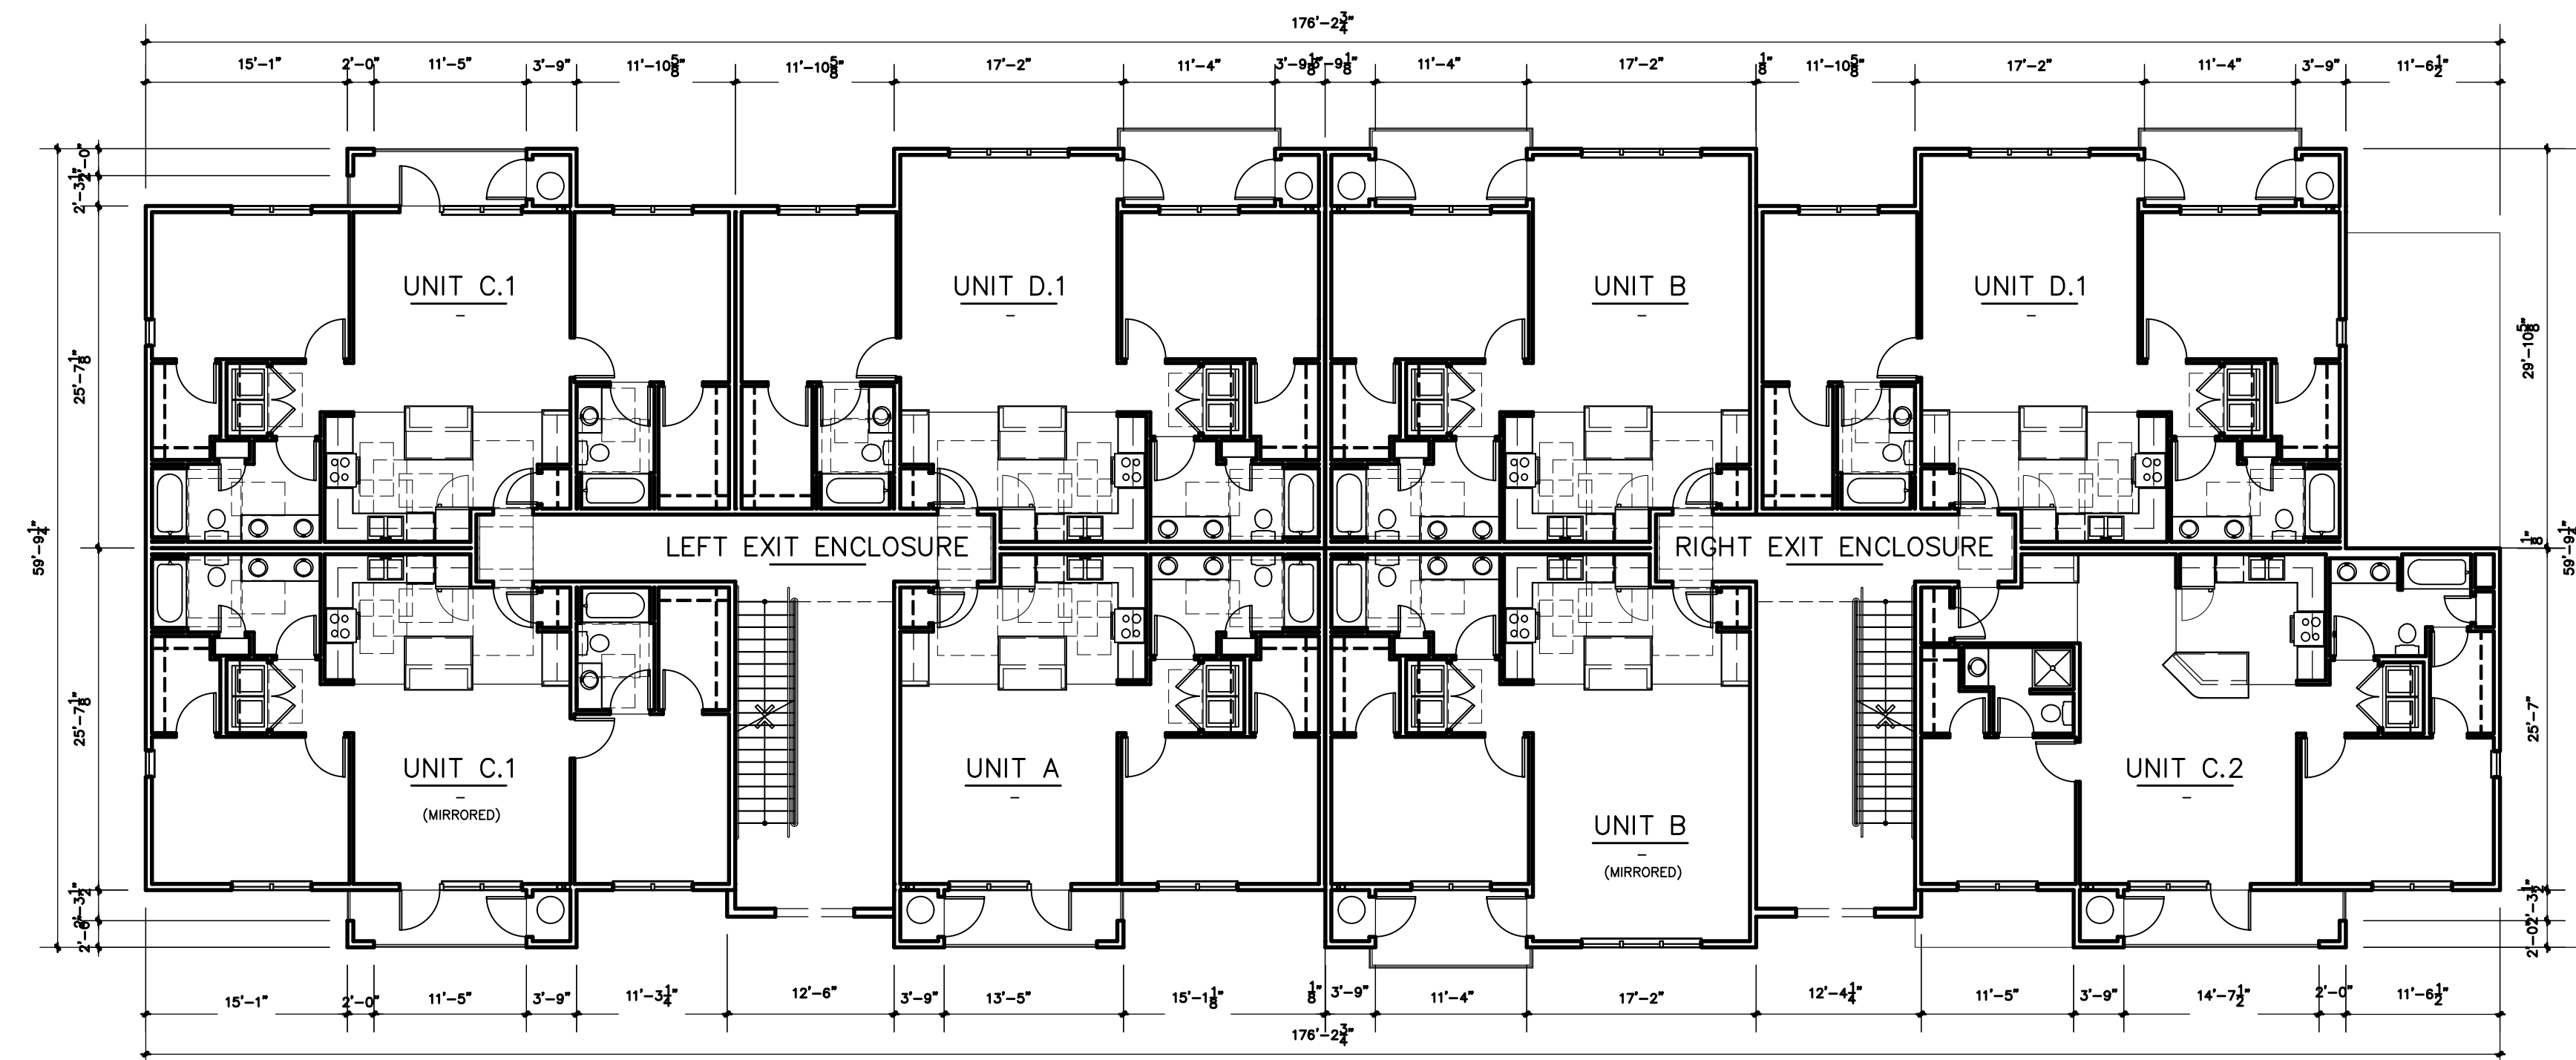

**1**  
**BUILDING TYPE 2-  
SECOND FLOOR PLAN**  
SCALE: 3/32"=1'-0"

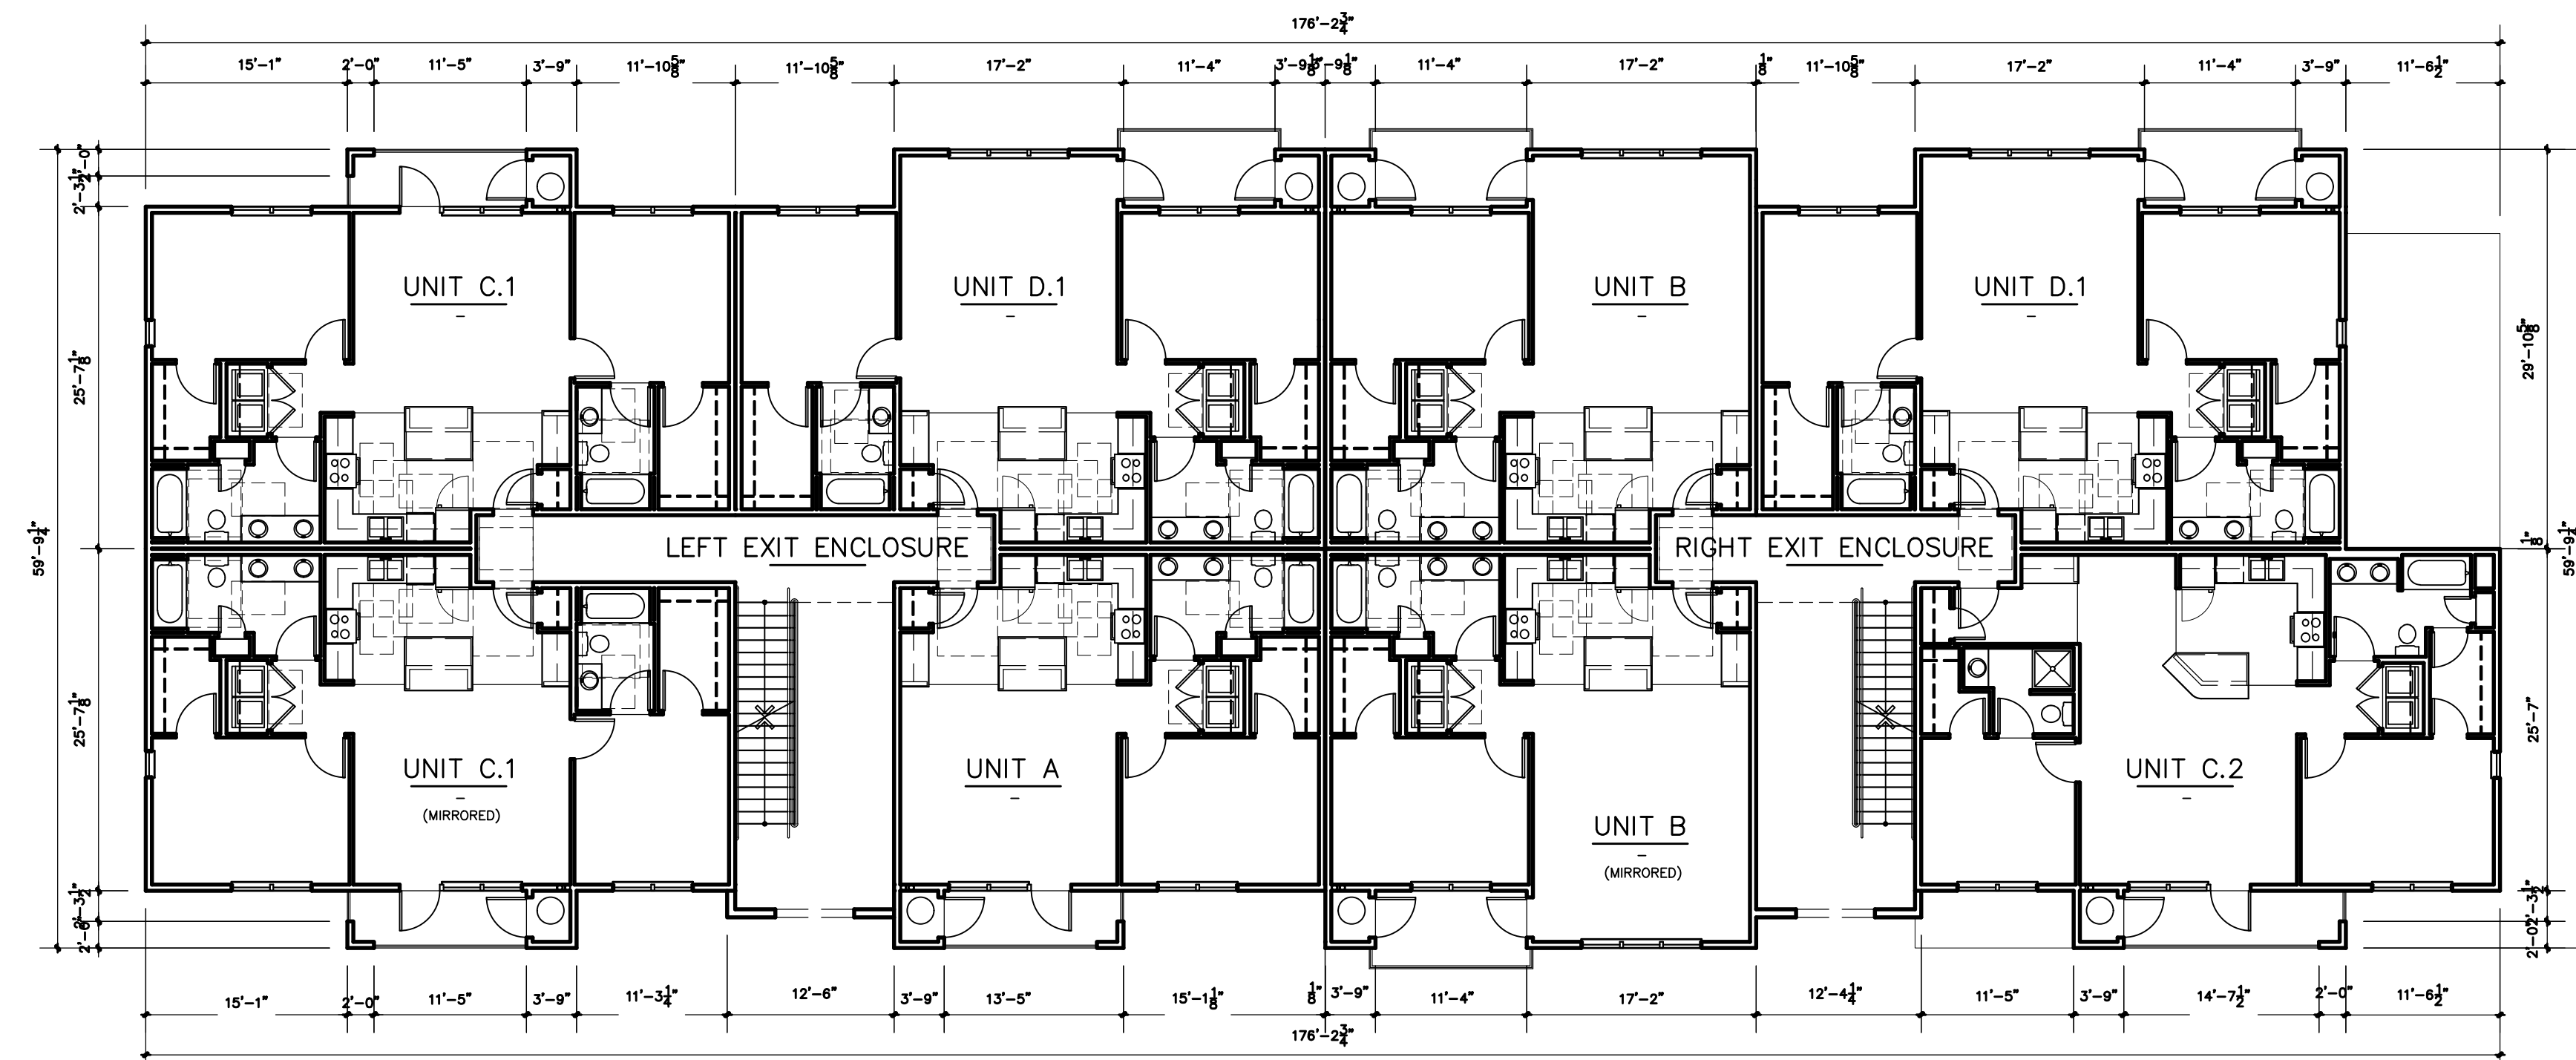


**2**  
**BUILDING TYPE 2-  
THIRD FLOOR PLAN**  
SCALE: 3/32"=1'-0"


# Eldorado Springs at Cheyenne Mountain Fil. No. 1

## ADMINISTRATIVE SITE DEVELOPMENT PLAN - ARCHITECTURAL FOOTPRINTS


MAY, 2019

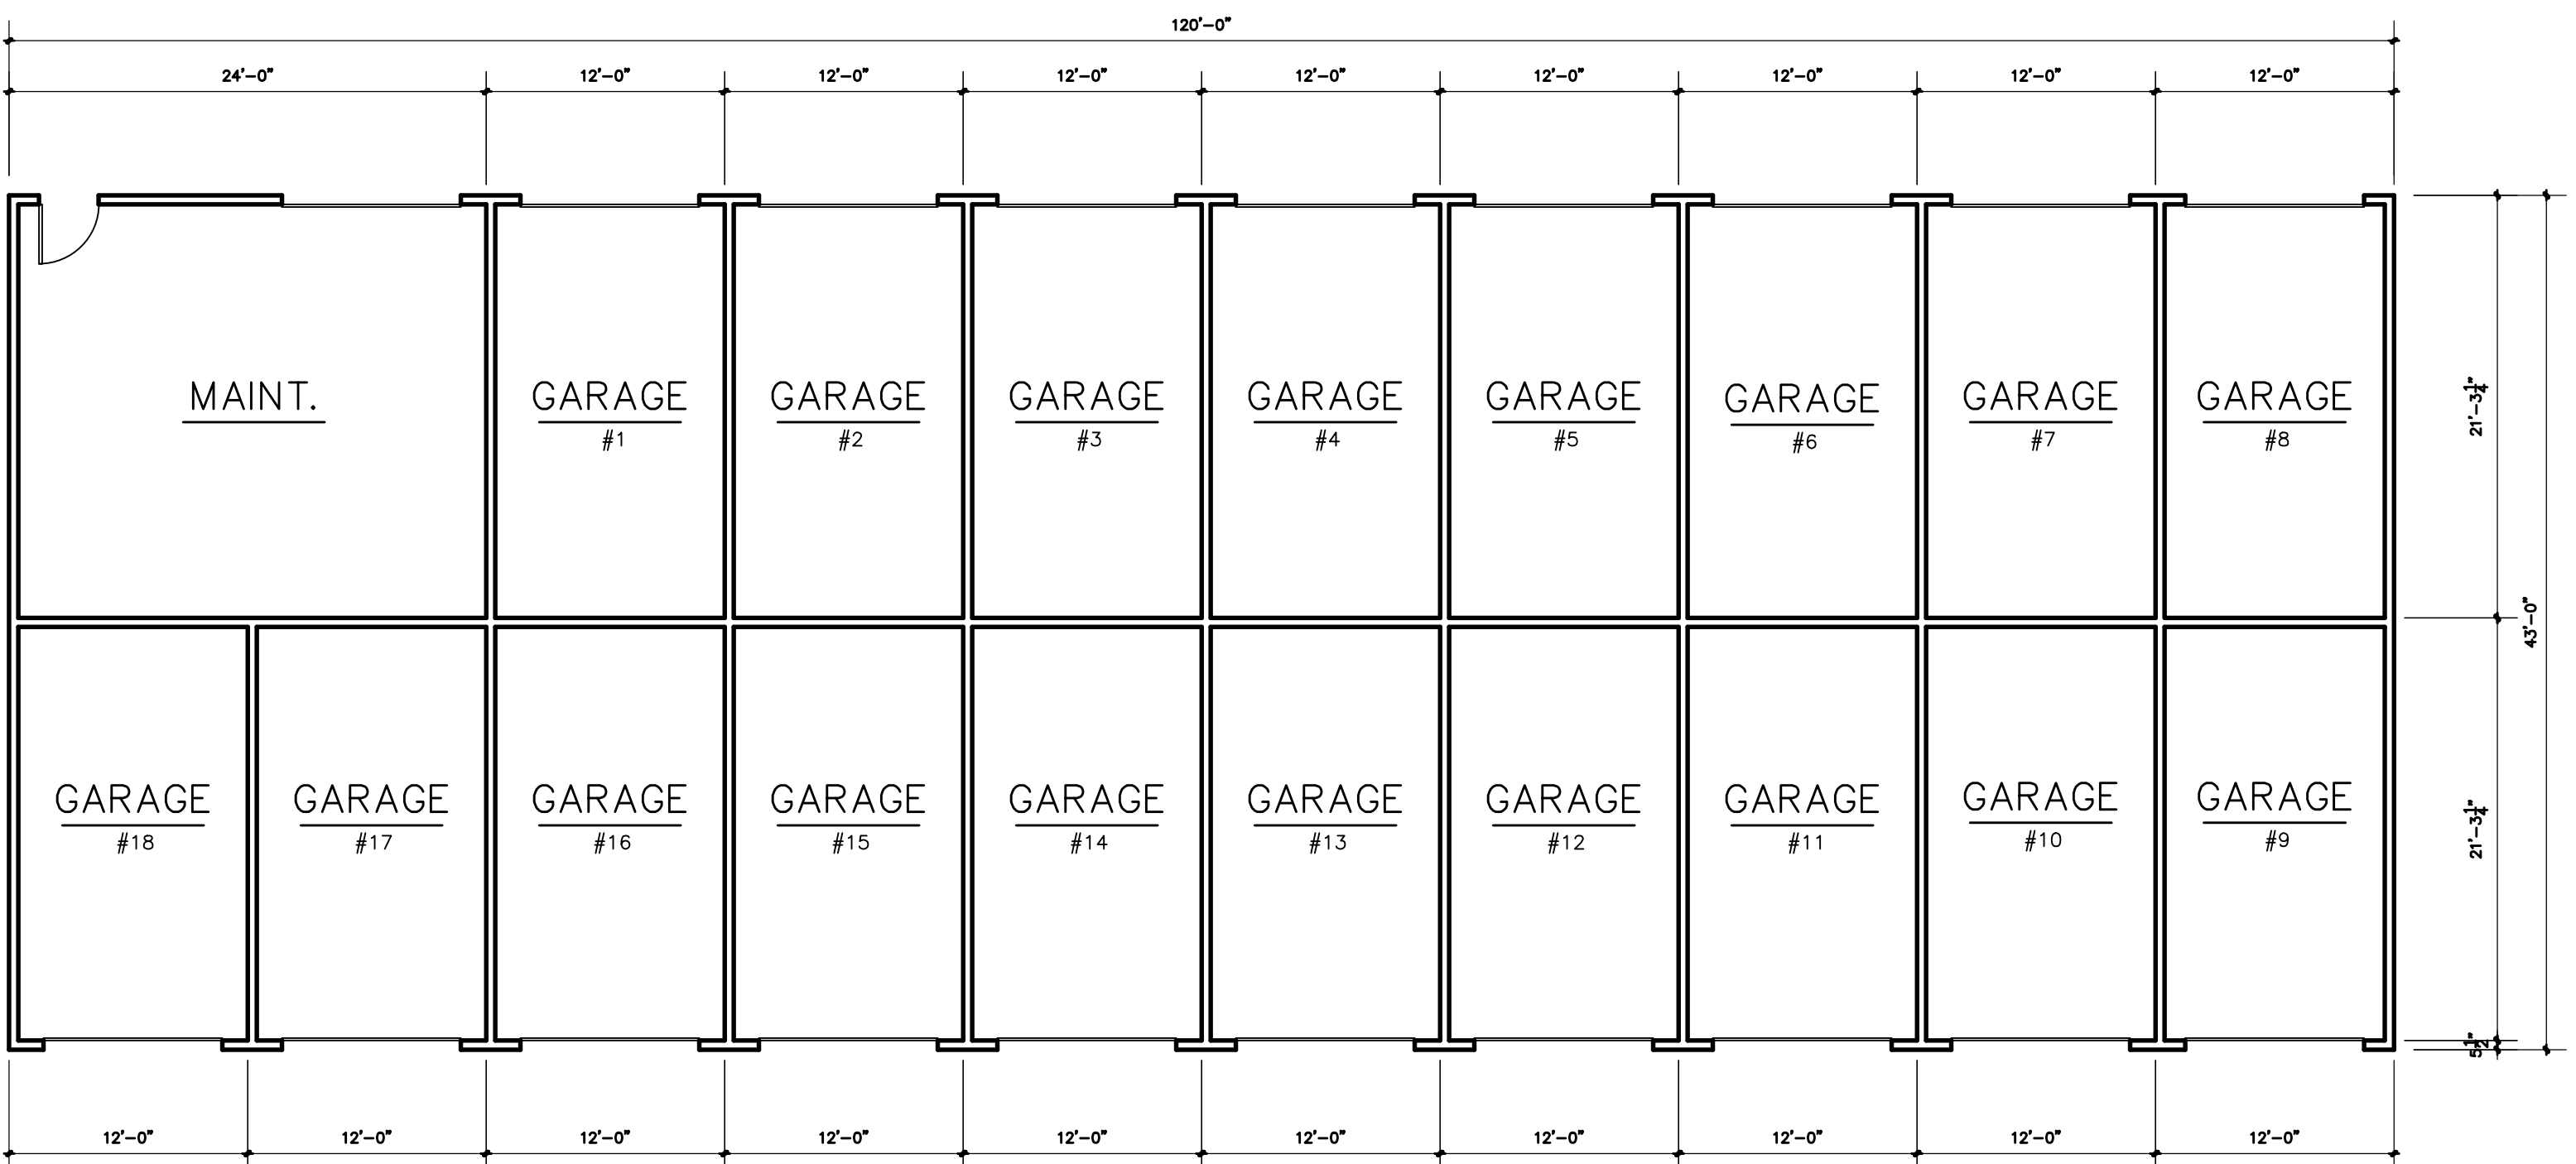

**1 FREE-STANDING GARAGE PLAN**  
SCALE: 1/8"=1'-0"

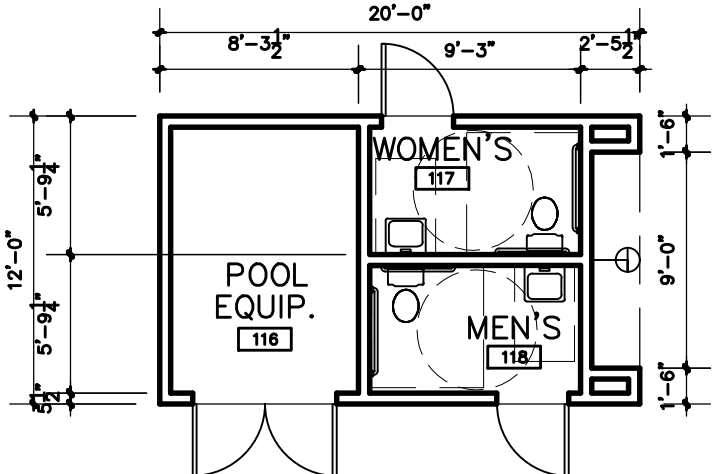

**3 EQUIPMENT & RESTROOM PLAN**  
SCALE: 1/8"=1'-0"

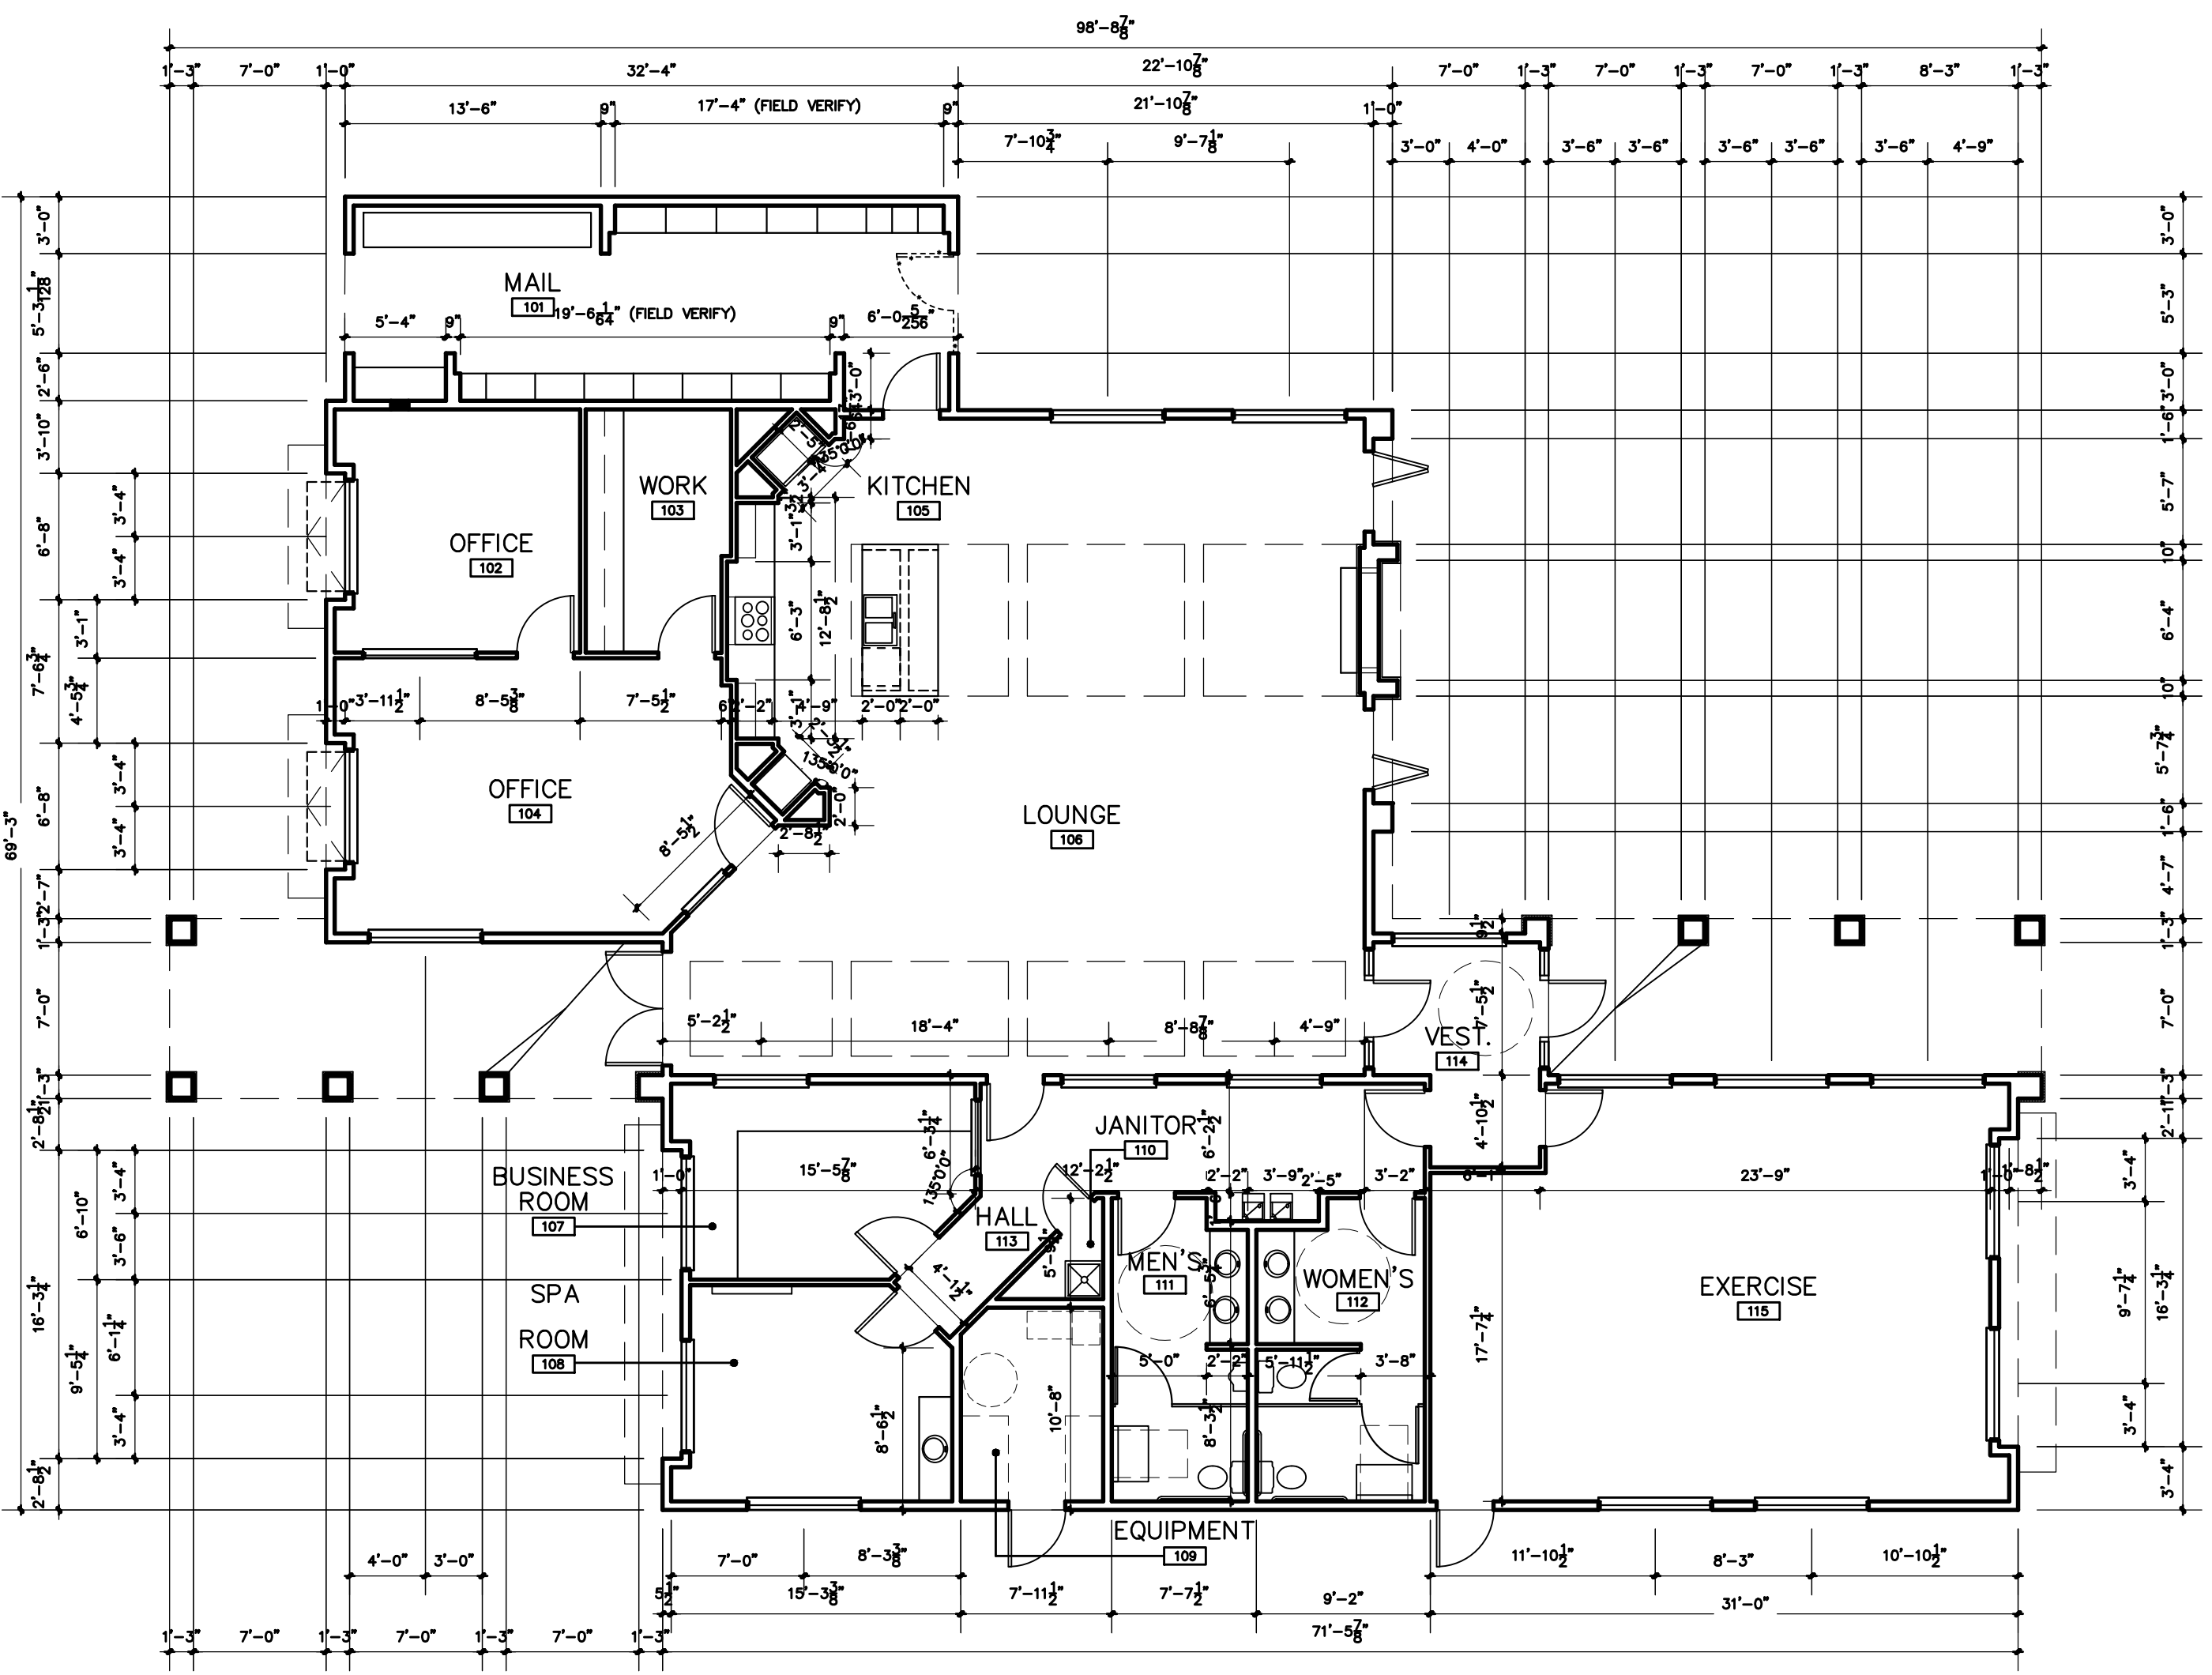

**2 CLUBHOUSE FLOOR PLAN**  
SCALE: 1/8"=1'-0"