






KEYNOTES	
ELEVATIONS	
(AL-1)	ALUMINUM STOREFRONT ANODIZED DARK BRONZE
(HM-1)	HOLLOW METAL DOOR AND FRAME - PAINTED - DARK BRONZE
(MP-1)	CORRUGATED METAL PANEL - PREFINISHED BERRIDGE S-PANEL - HEMLOCK GREEN
(PC-1)	PREFINISHED METAL PARAPET CAP - KYNAR 500 - BERRIDGE DARK BRONZE
(PM-1)	PREFINISHED METAL FASCIA - BERRIDGE DARK BRONZE
(S-1)	STUCCO - EL REY # 119 - FINE FINISH
(S-2)	STUCCO 2 - LA LUZ 125 - FINE FINISH
(SM-1)	STANDING SEAM METAL ROOF - BERRIDGE - DARK BRONZE
(ST-1)	STONE VENEER - EL DORADO COUNTRY RUBBLE - COGNAC - GROUT 3/4 DEPTH - COLORED GROUT

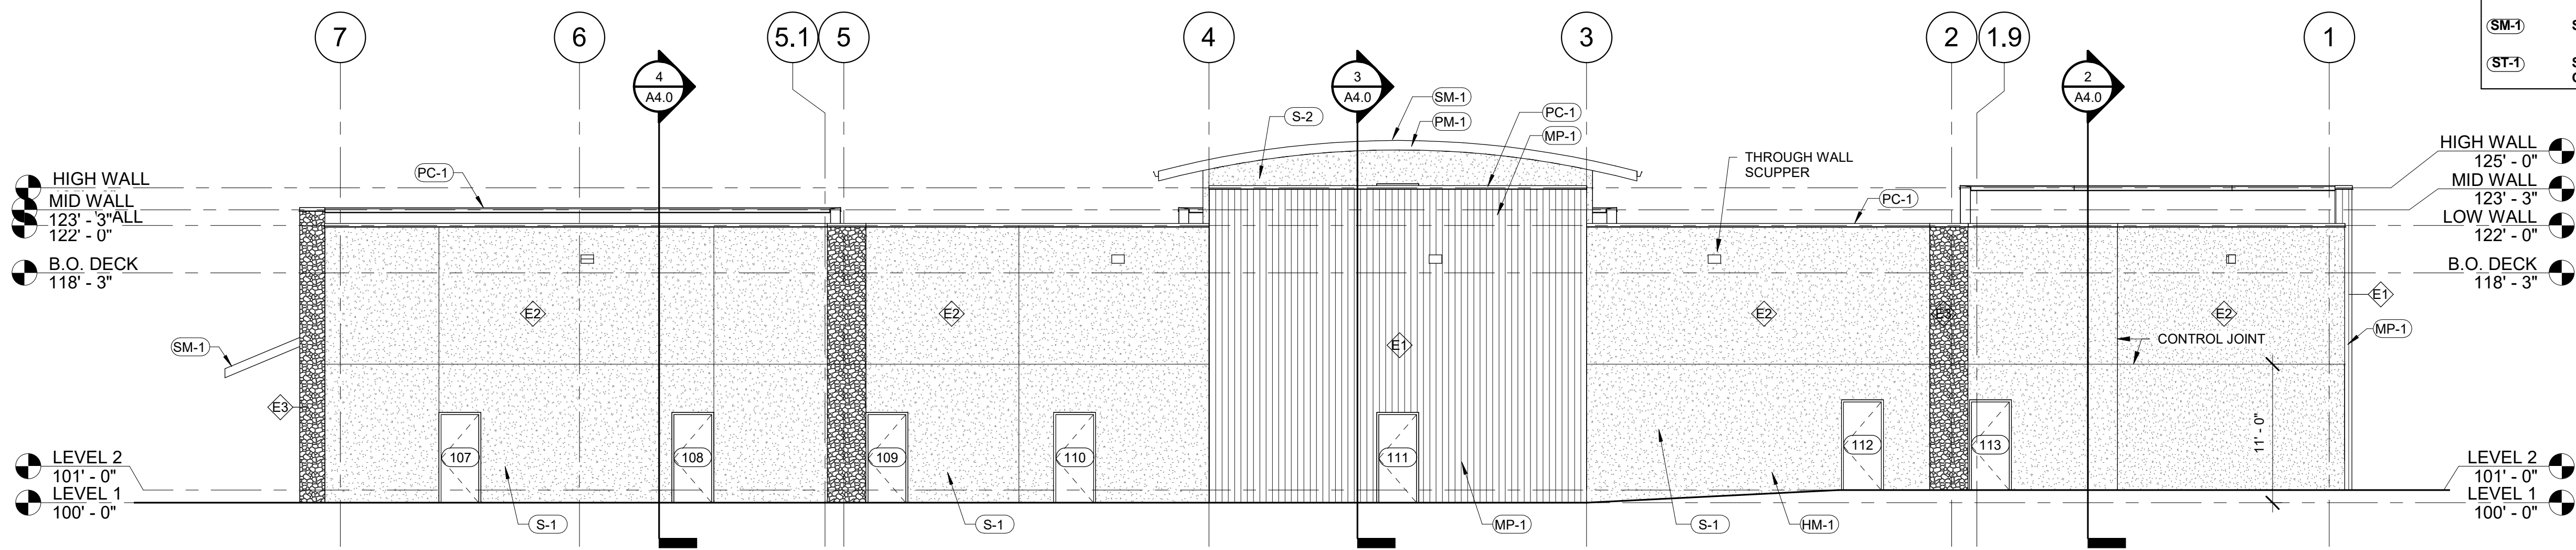


4 EAST ELEVATION
1/8" = 1'-0"

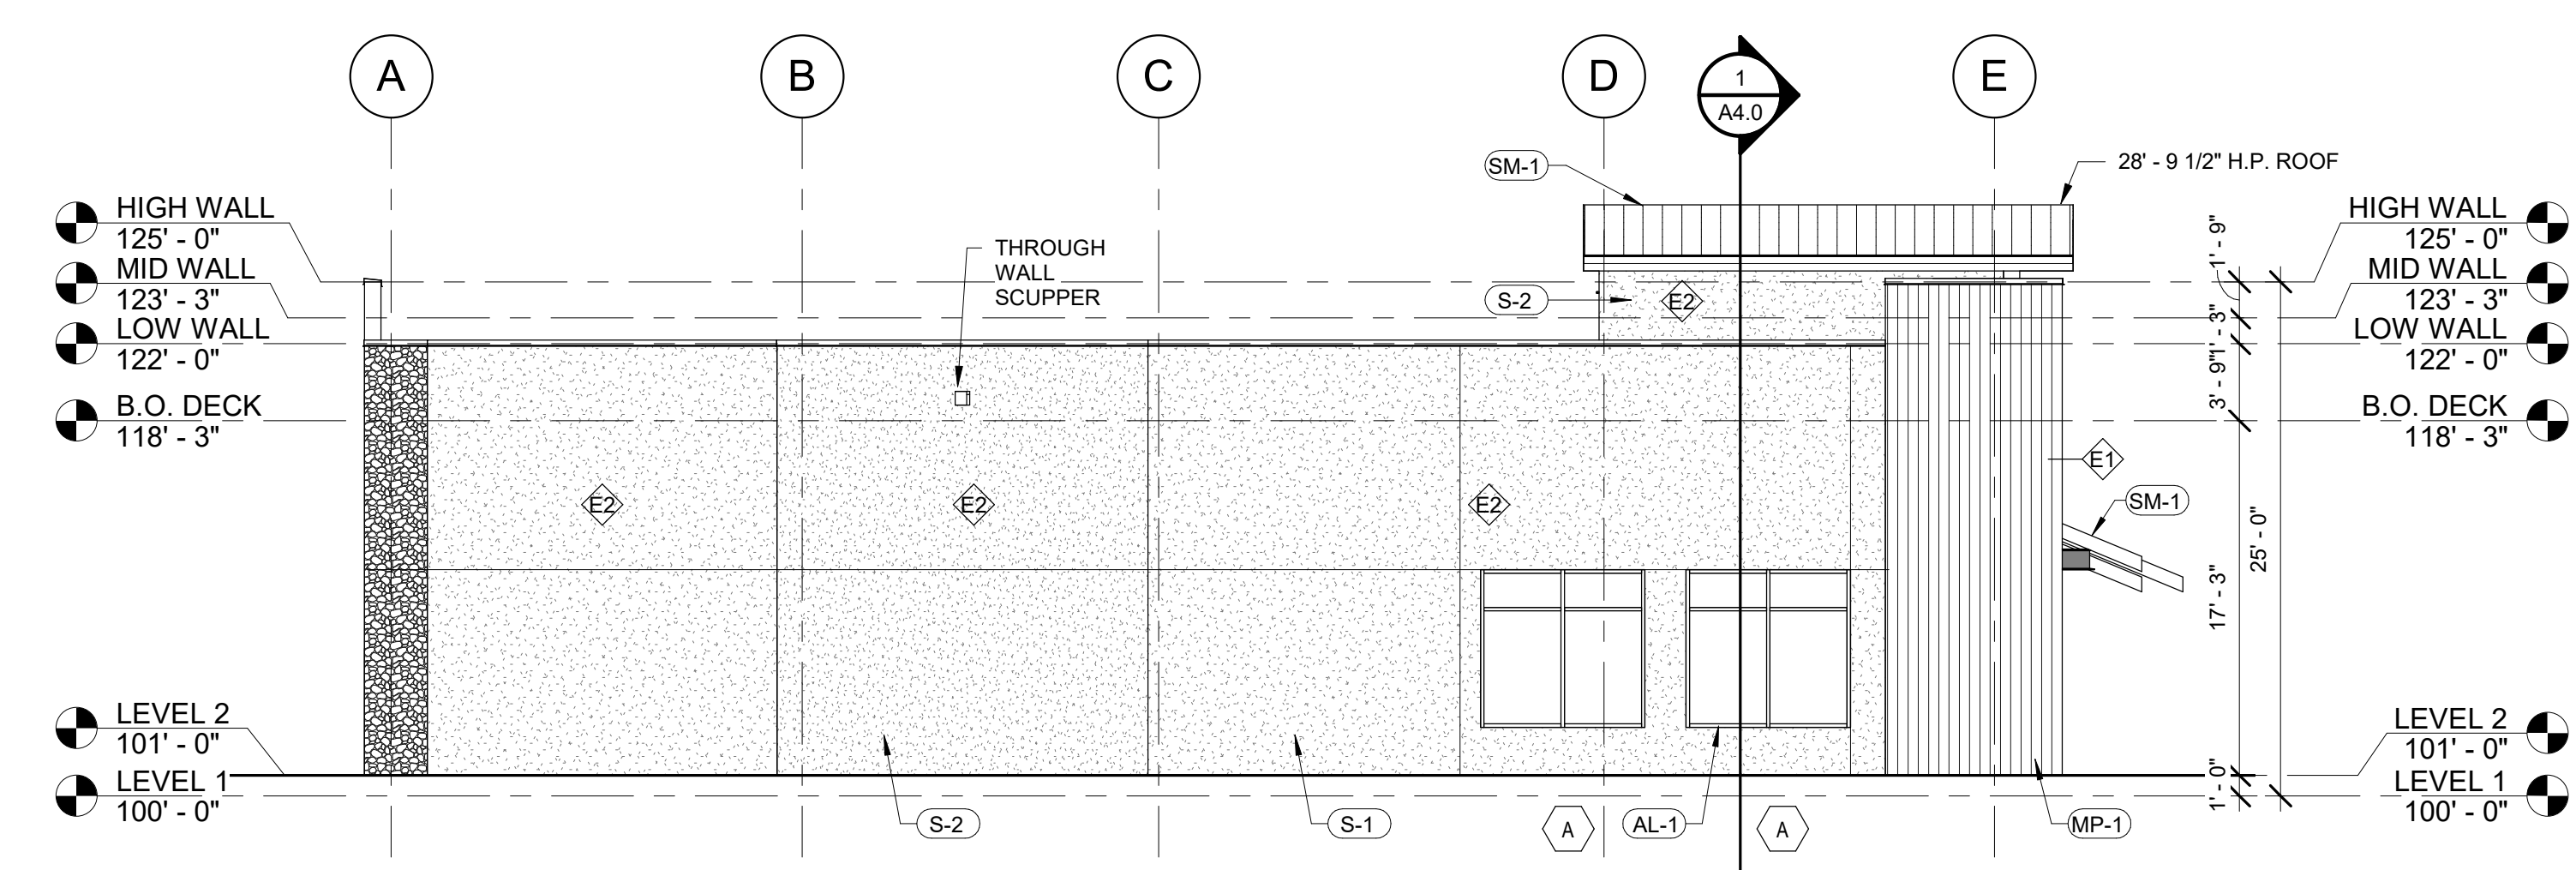

2 SOUTH ELEVATION
1/8" = 1'-0"

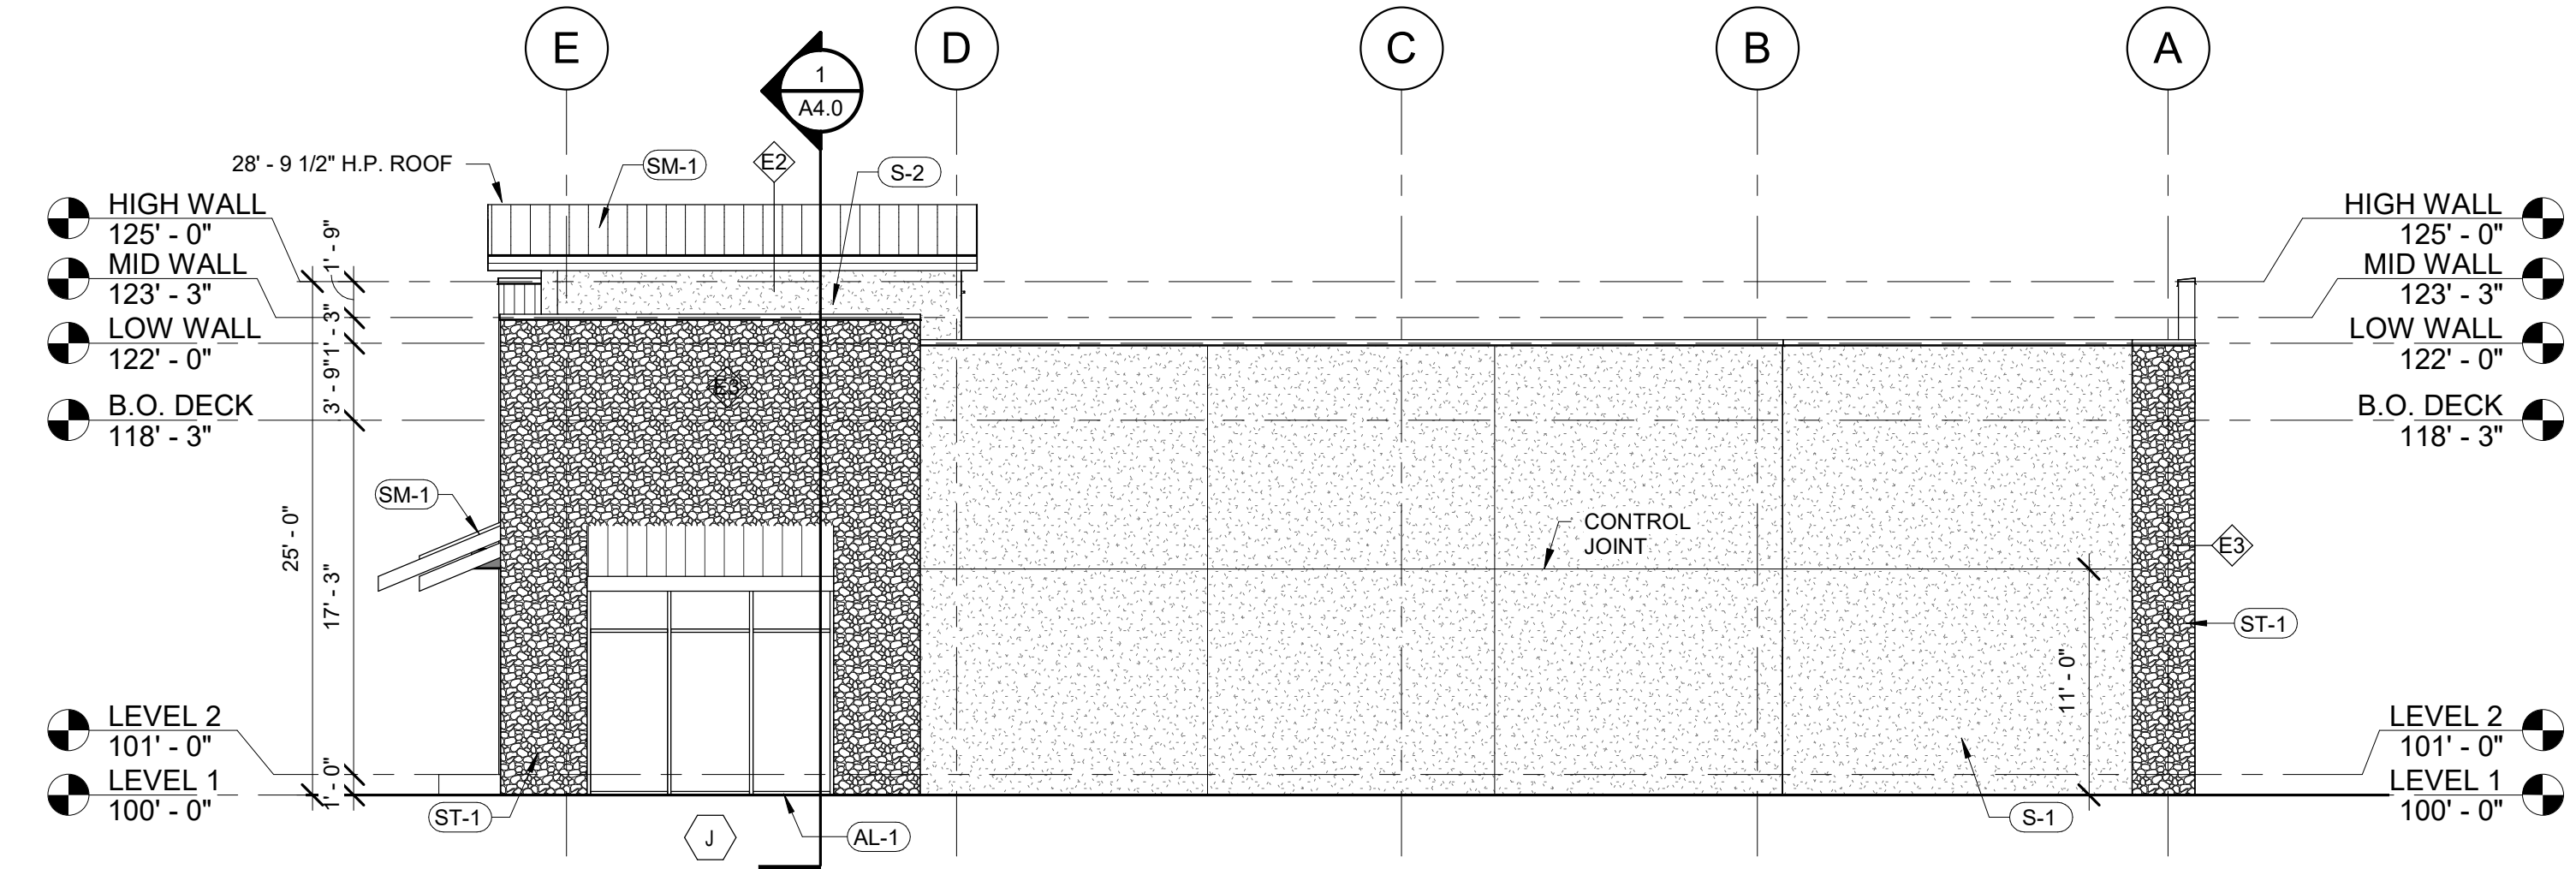

2 SOUTH ELEVATION
1/8" = 1'-0"

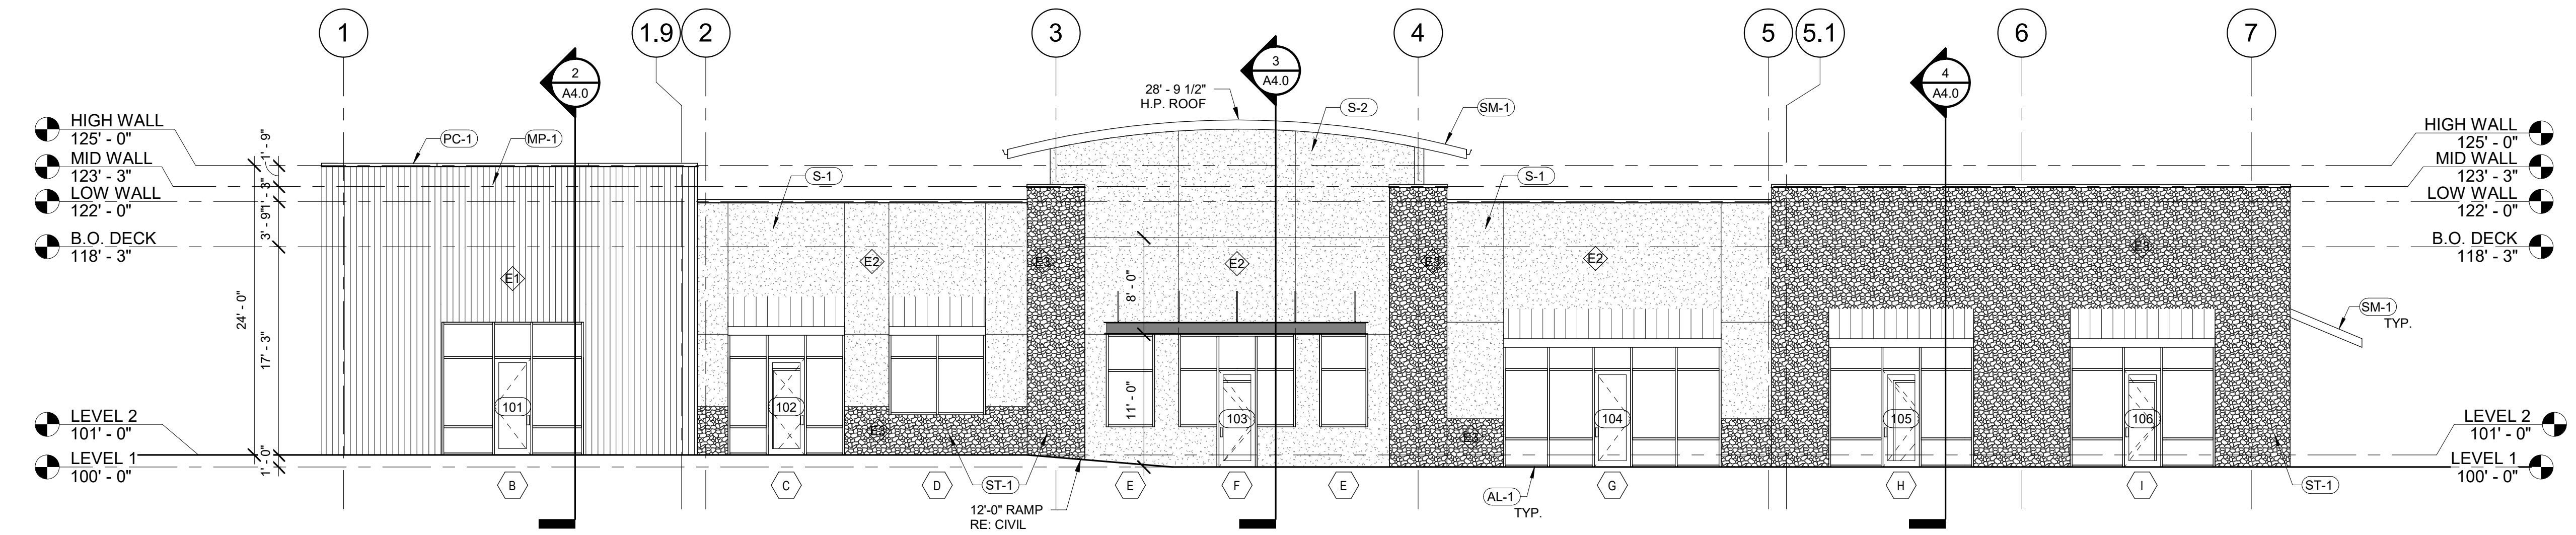

1 EAST ELEVATION
1/8" = 1'-0"

YOW Architects PC
Architecture & Planning
115 S. Weber Colorado Springs, Colorado 719-475-8133

THE SHOPS AT MERIDIAN RANCH
RETAIL BUILDING 'E'
11910 TOURMALINE DR.
PEYTON, CO 80831

Project Number
21.268
Date
12-13-2021
Drawn By
KRM
Checked By
YOW

A3.0
ELEVATIONS
Scale
1/8" = 1'-0"

12/13/2021 2:25:08 PM