




1 EAST ELEVATION  
1/8" = 1'-0"

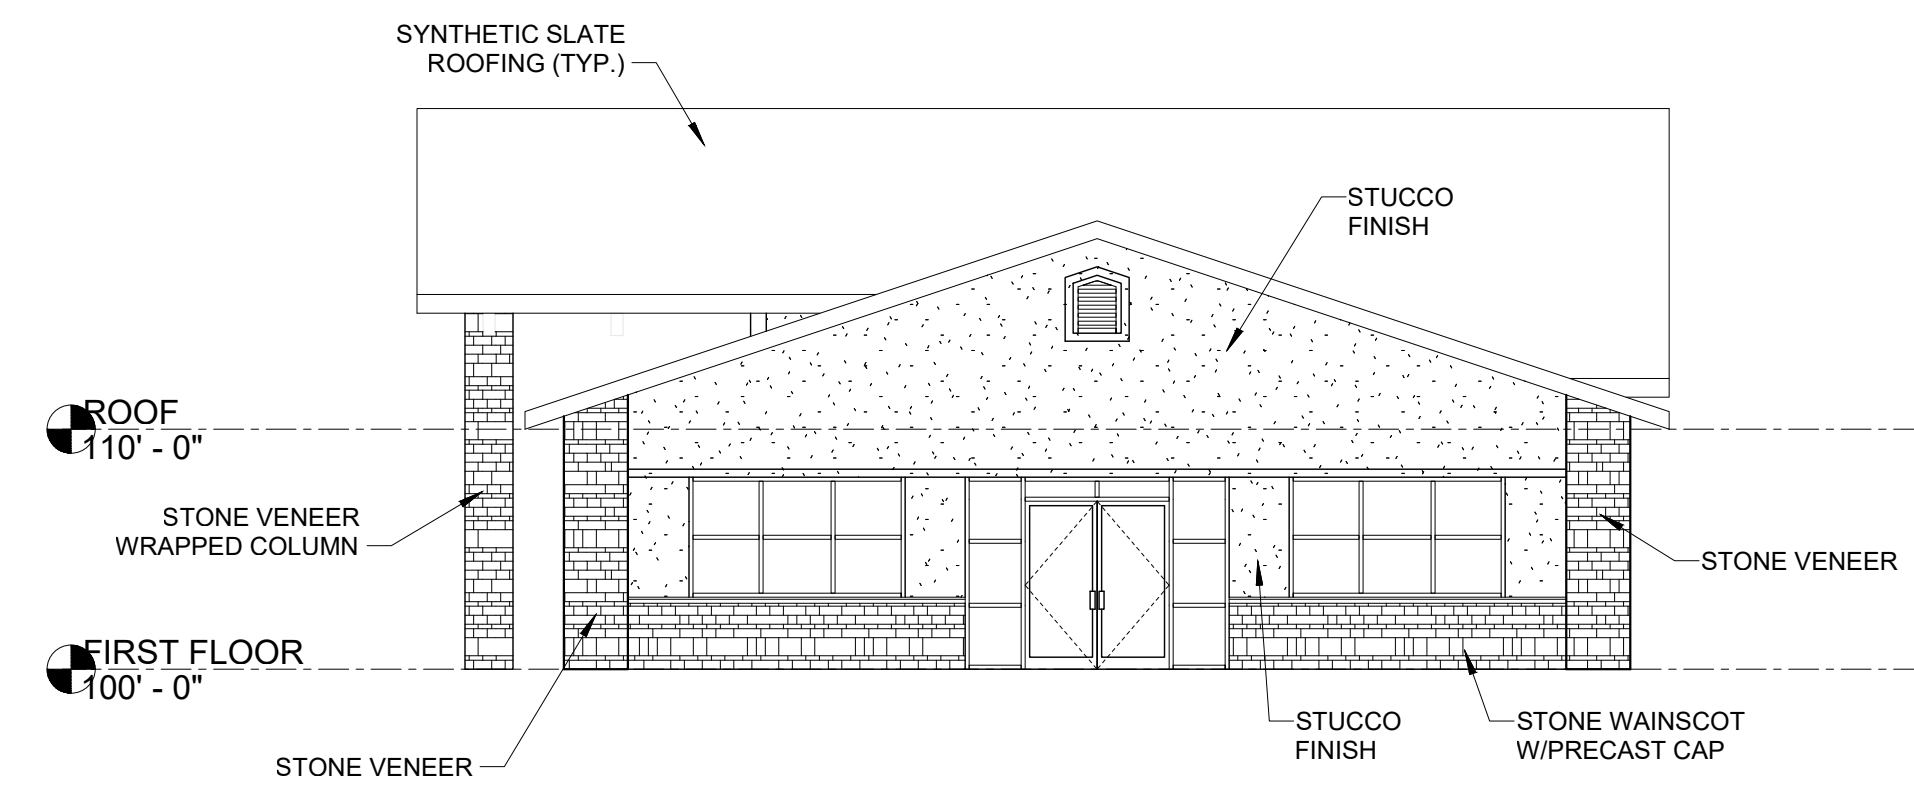

2 NORTH ELEVATION  
1/8" = 1'-0"

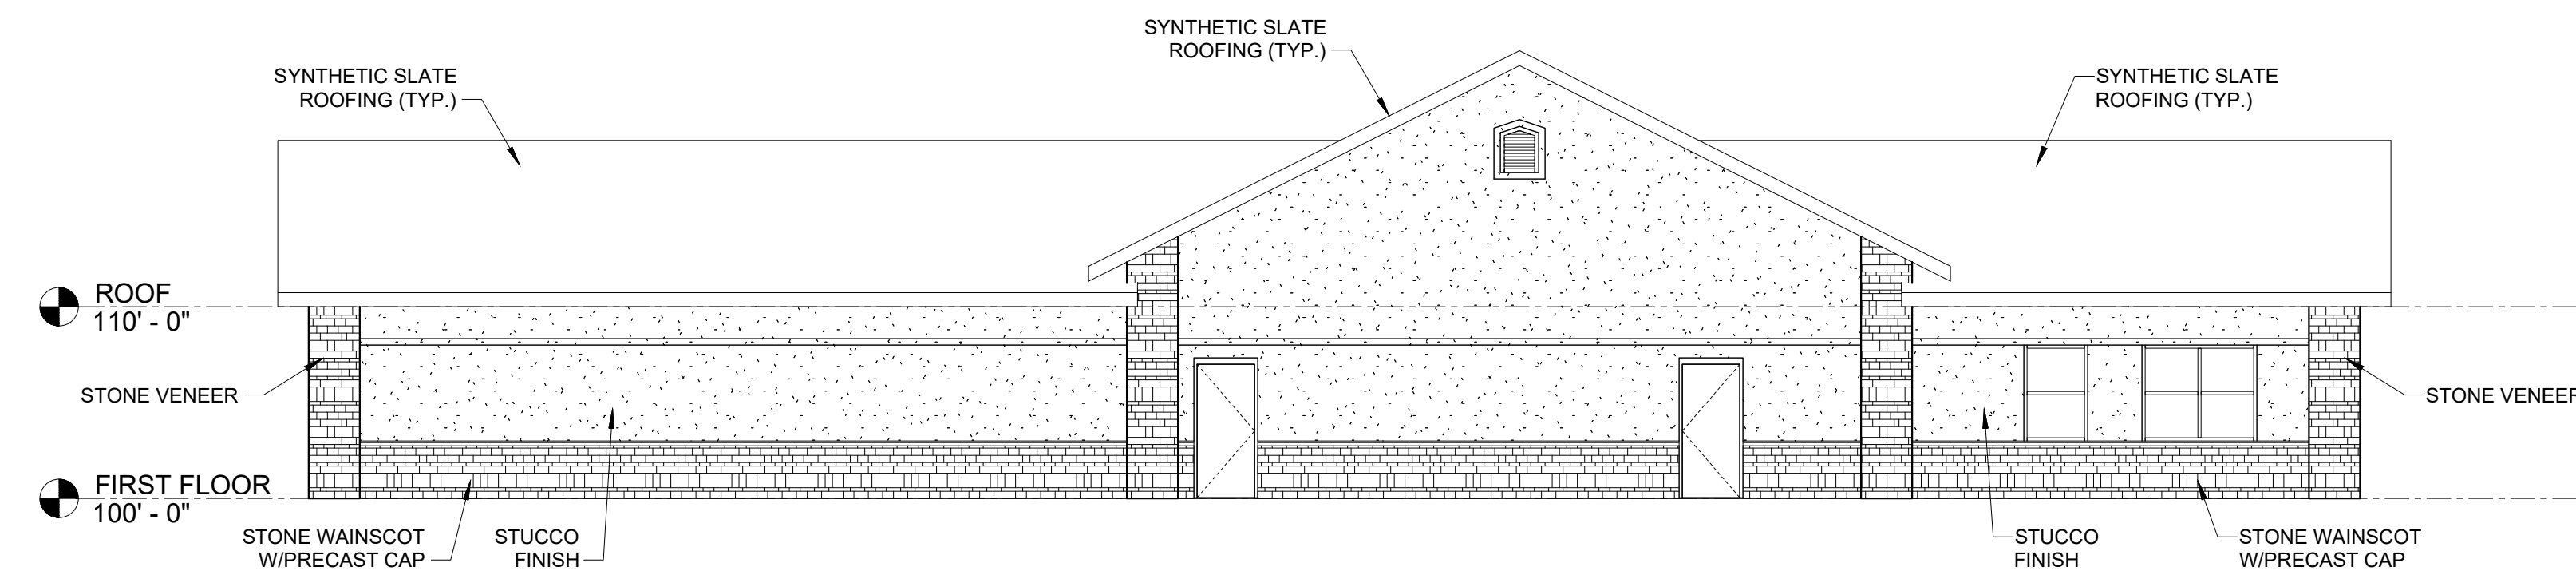

3 WEST ELEVATION  
1/8" = 1'-0"

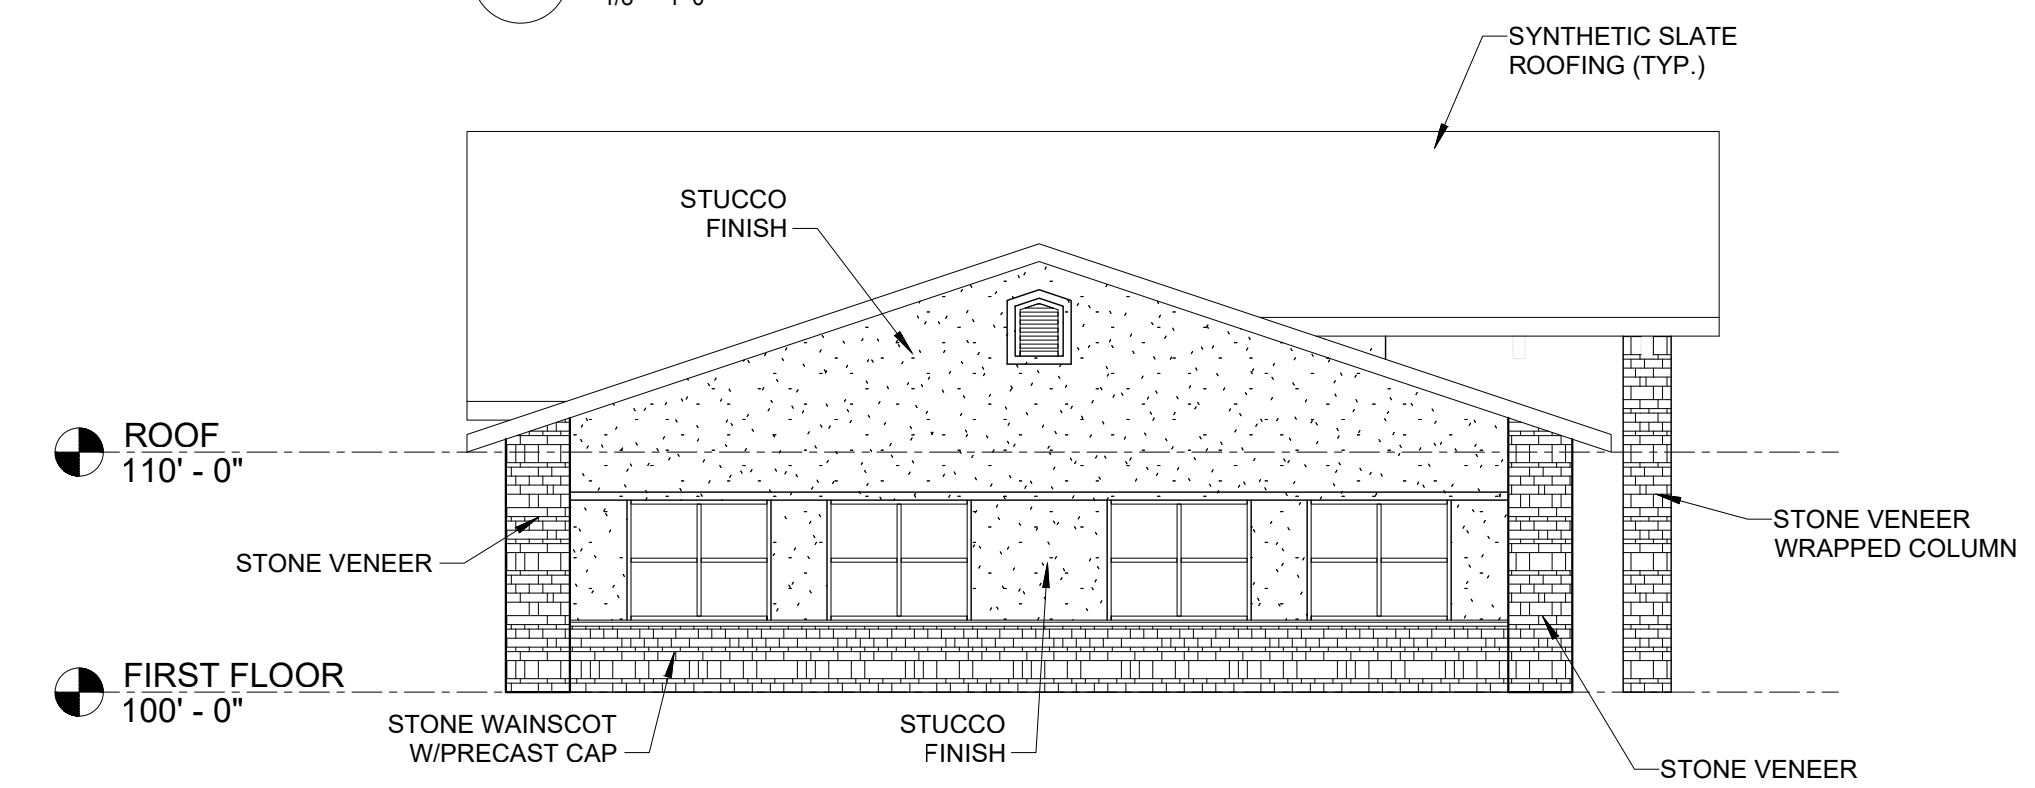

4 SOUTH ELEVATION  
1/8" = 1'-0"



**T-BONE**  
CONSTRUCTION, INC.  
GENERAL CONTRACTOR

Design Development  
Consultants @  
1310 FORD STREET  
COLORADO SPRINGS, CO 80915  
(719) 570-1456

(C) ALL RIGHTS RESERVED

Revisions	DATE
DESCRIPTION	
#	

**CO. CTR. METRO. DISTRICT  
ADMINISTRATION BUILDING**

D2-0321

9696 FLAGSTONE STREET  
COLORADO SPRINGS, CO 80916

DP

DATE	06-28-2021
CHECKED	-
DRAWN BY	-

EXTERIOR  
ELEVATIONS

**DP-3**

PCD FILE #