

 
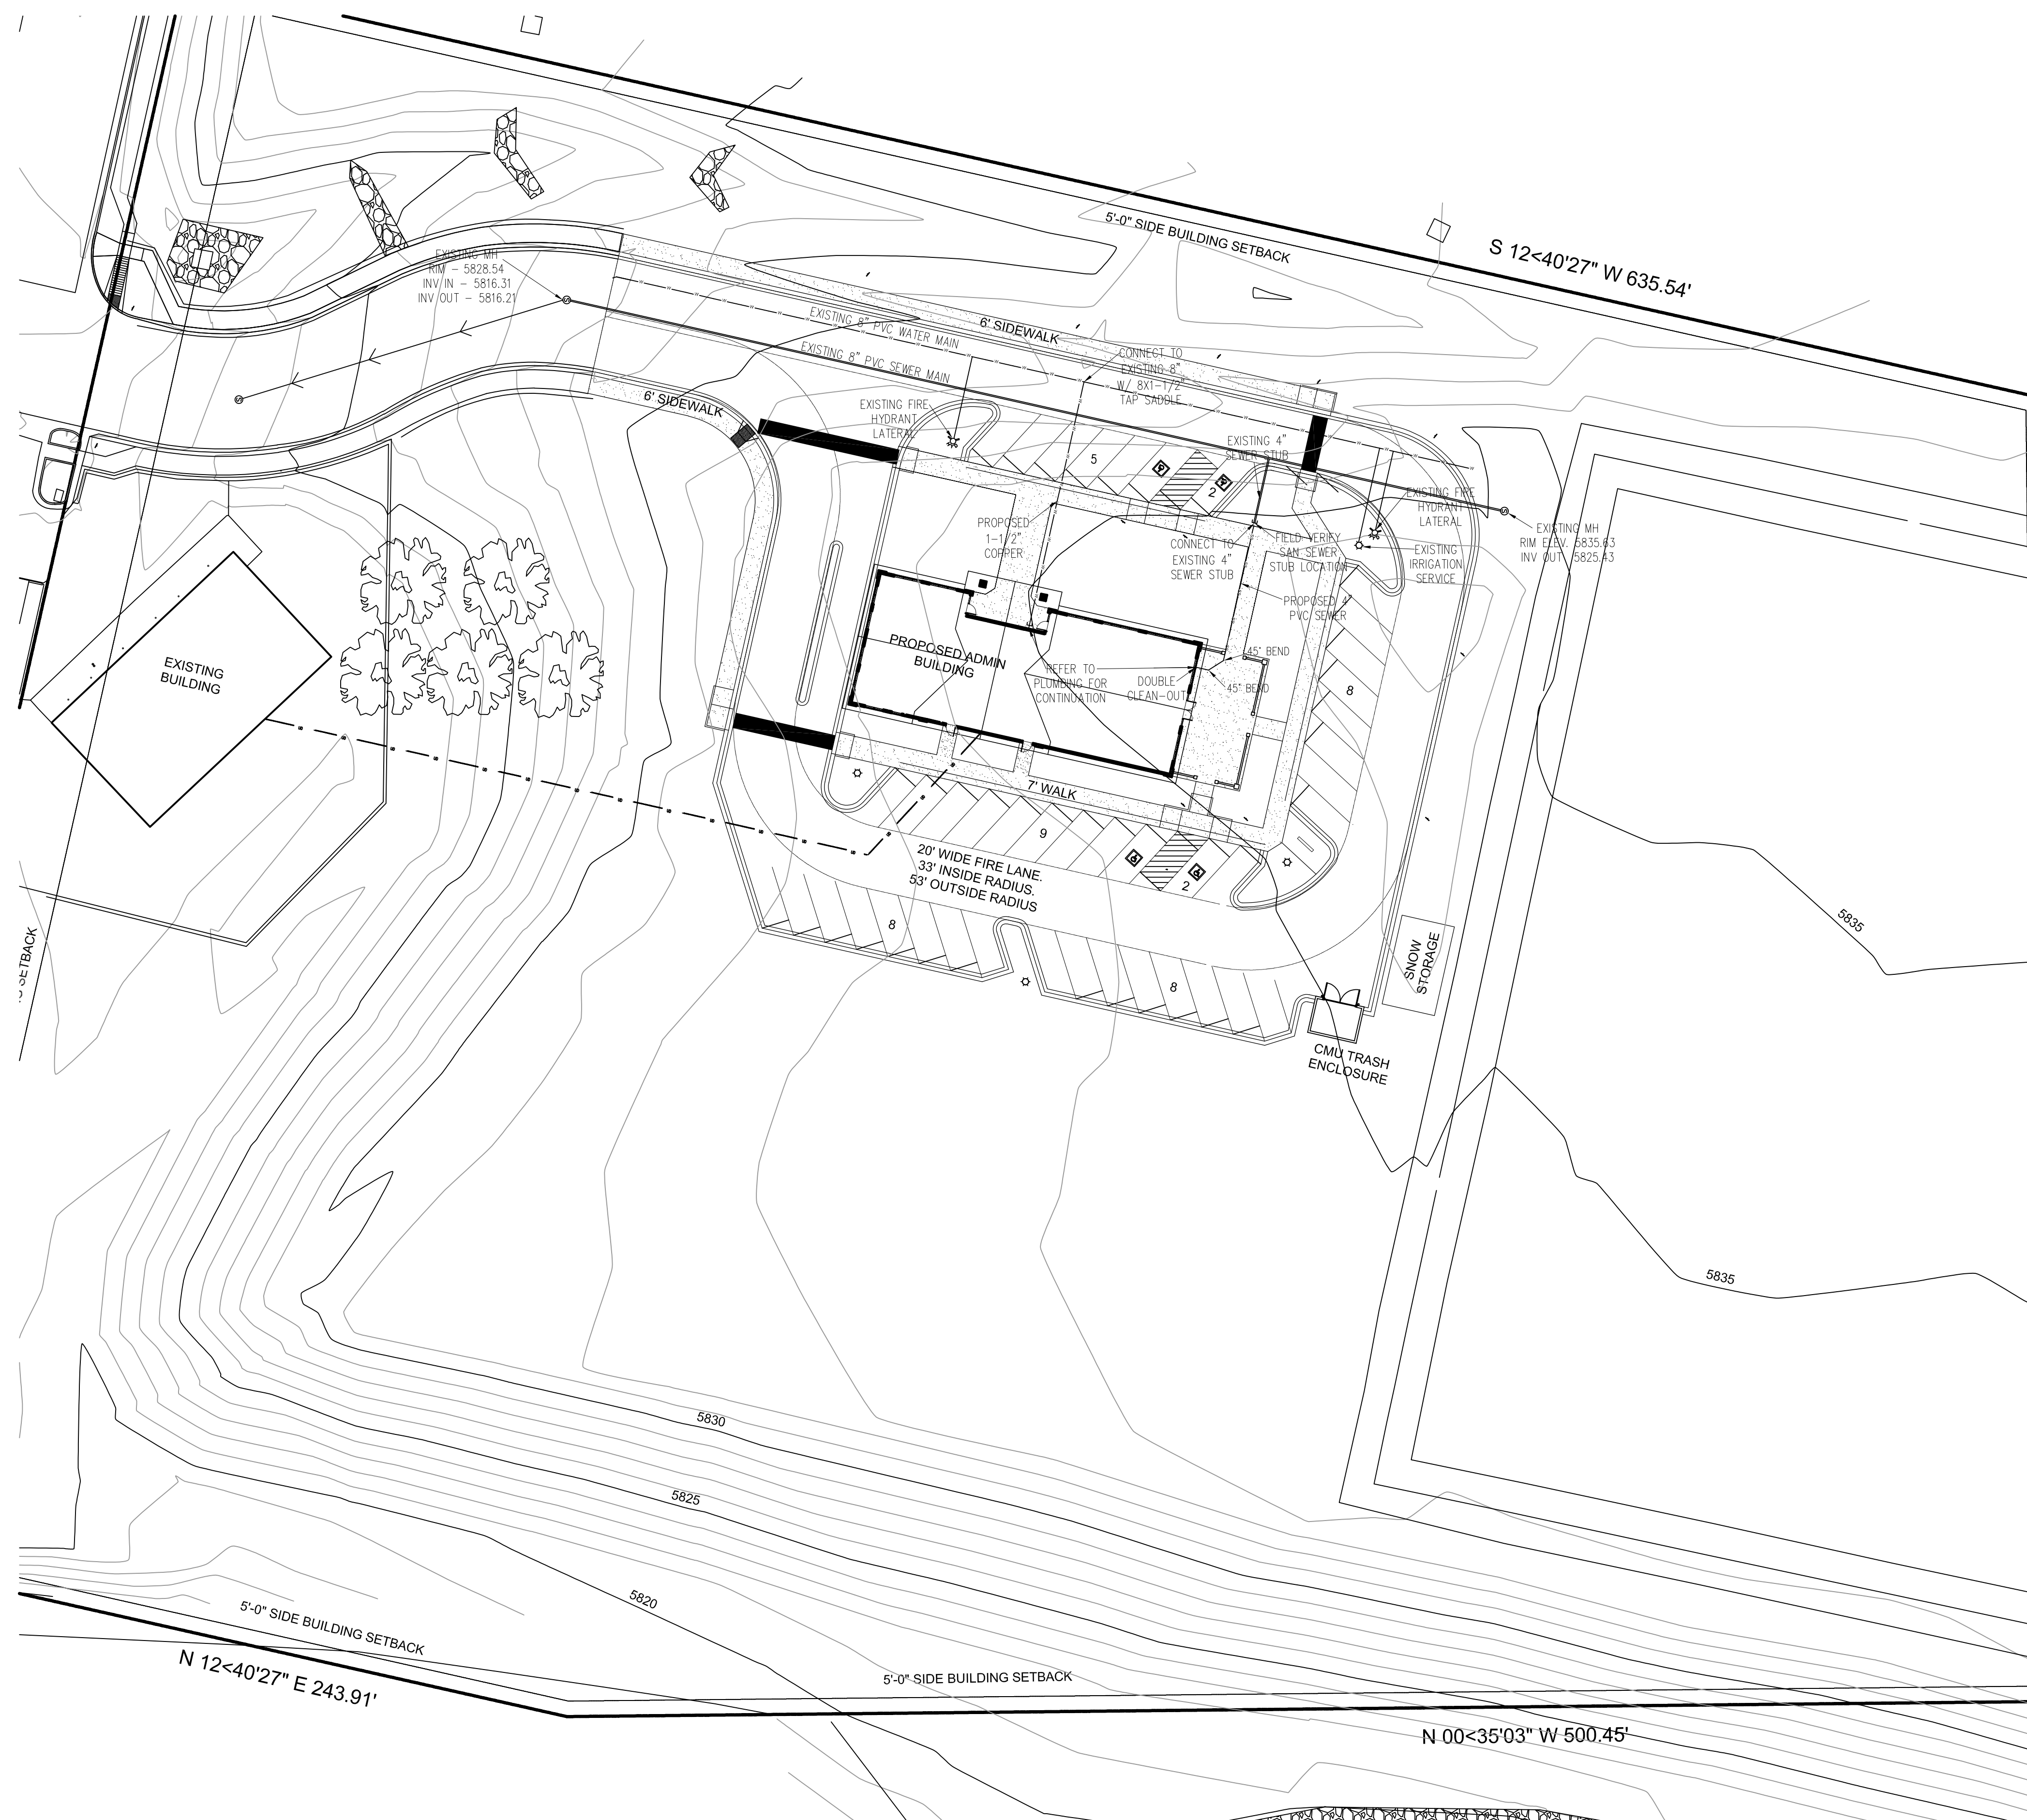


VICINITY MAP
N.T.S.

UTILITY PLAN LEGEND

 

1
U-1
UTILITY PLAN
1" = 30'-0"

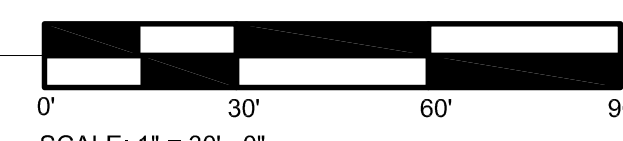

T-BONE
CONSTRUCTION, INC.
GENERAL CONTRACTOR

Design Development
Consultants @

1310 FORD STREET
COLORADO SPRINGS, CO 80915
(719) 570-1456

(C) ALL RIGHTS RESERVED

Revisions	DATE
#	
DESCRIPTION	

CCMD - NEW ADMIN BUILDING

9696 FLAGSTONE ST.
COLORADO SPRINGS, CO 80916

DP

D2-0321

25'-0" REAR BUILDING SETBACK

DATE	04-05-23
CHECKED	Checker
DRAWN BY	MC

PRELIMINARY UTILITIES

U-1