



A PROPOSED
ADDITION
FOR

DR. HOUSER

8011 MERIDIAN PARK DR.
FALGON, CO 80881

Sheet Title:
NORTH AND
SOUTH EXTERIOR
ELEVATIONS

Drawing Status:
SITE DEV
SUBMITTAL

Revisions:
No. Description By Date

No.	Description	By	Date

Date: 3/1/22

Drawn by:

Checked by:


Scale: AS NOTED

Job No.:


Sheet No.:

A2.1


1 Of 2

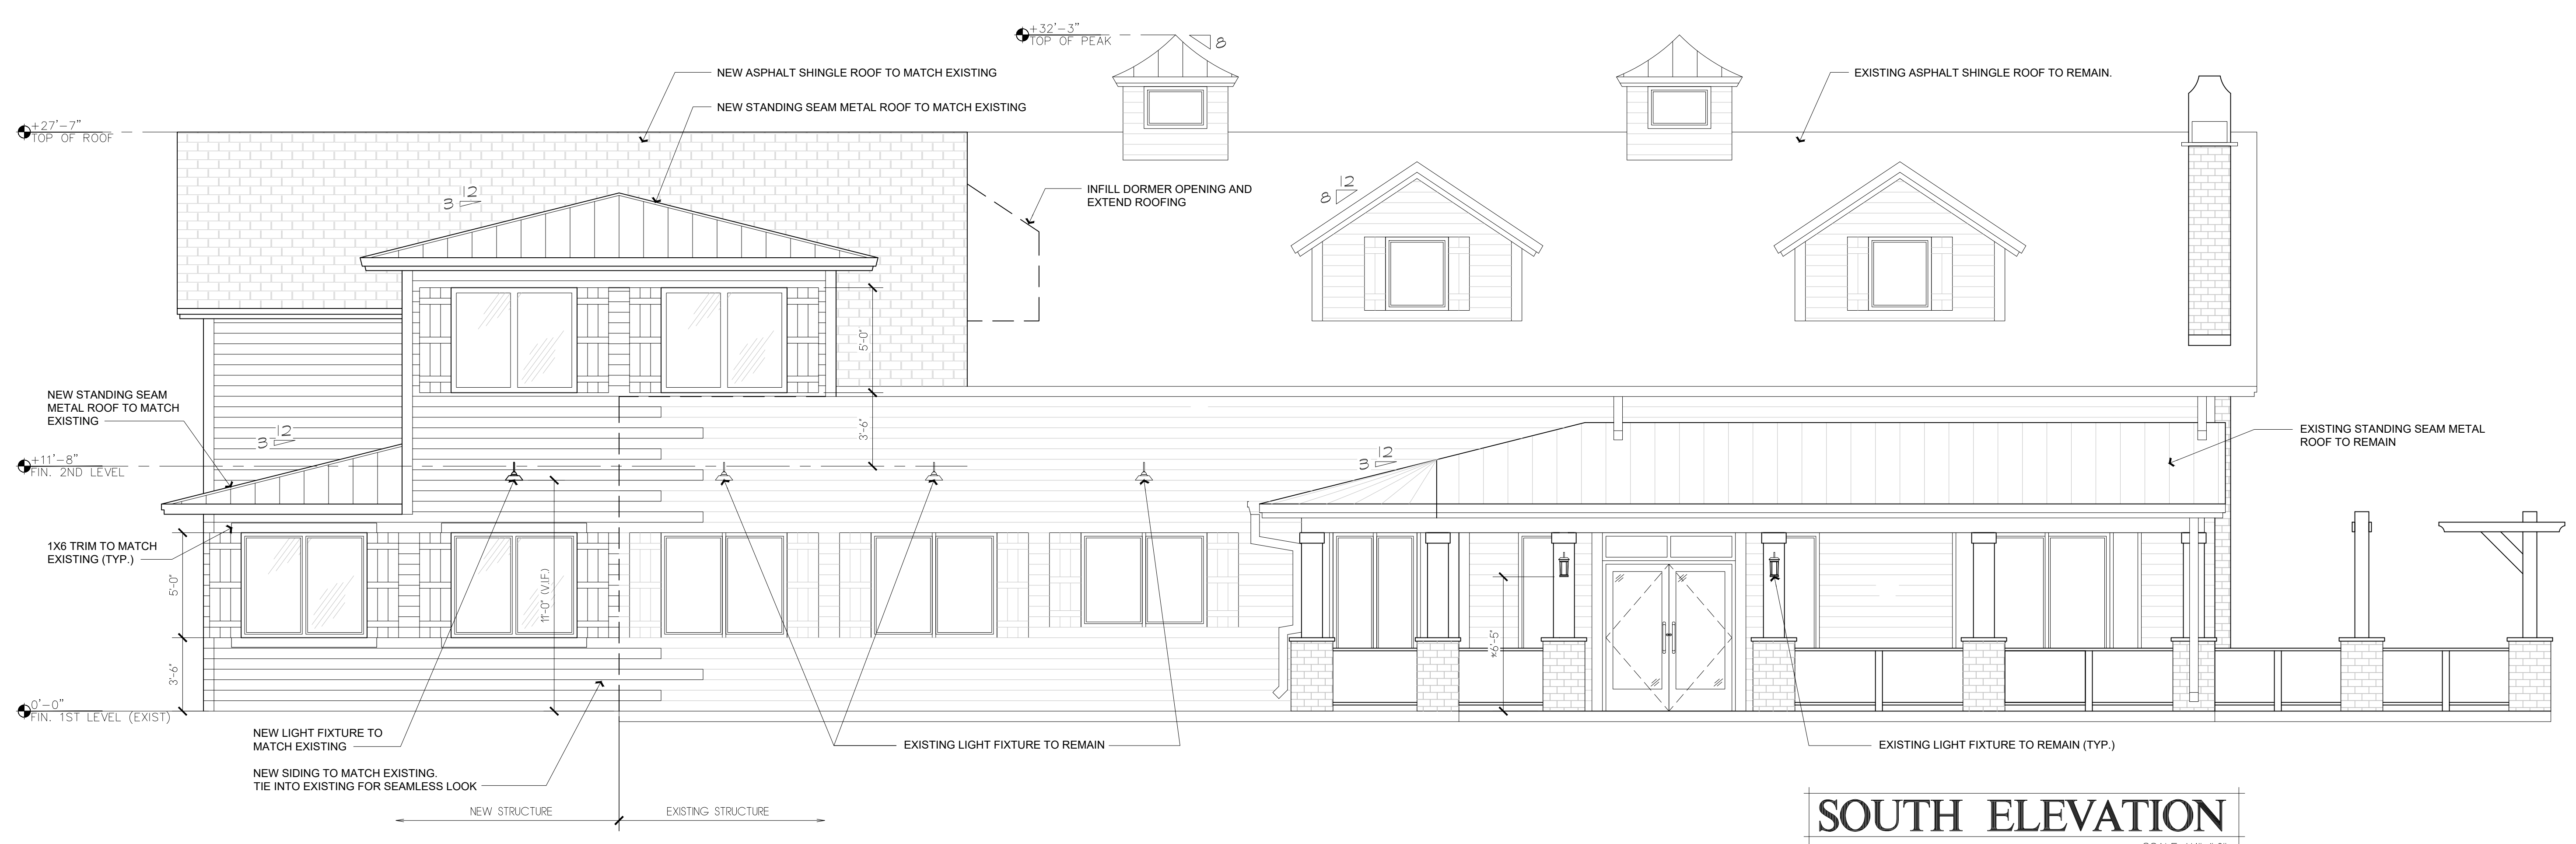

SOUTH ELEVATION
SCALE: 1/4"=1'-0"

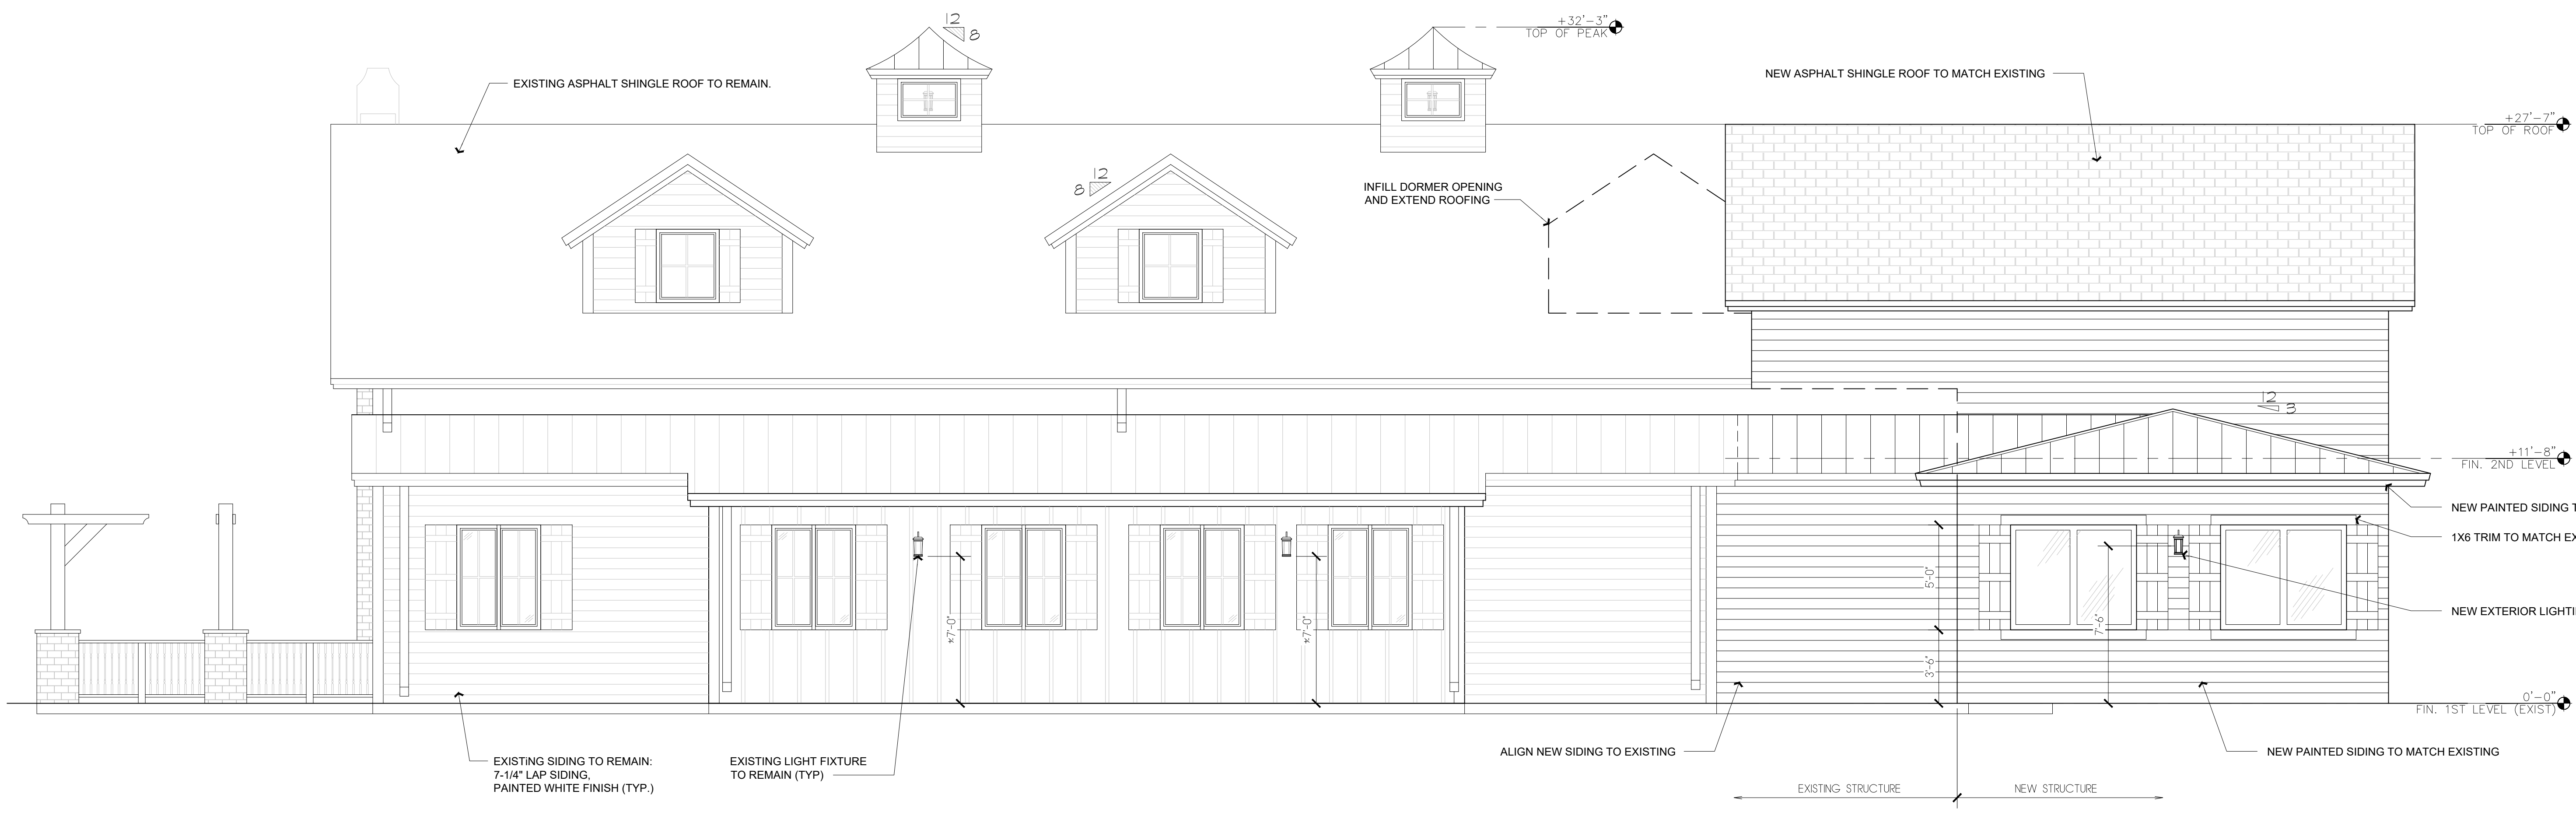

NORTH ELEVATION
SCALE: 1/4"=1'-0"

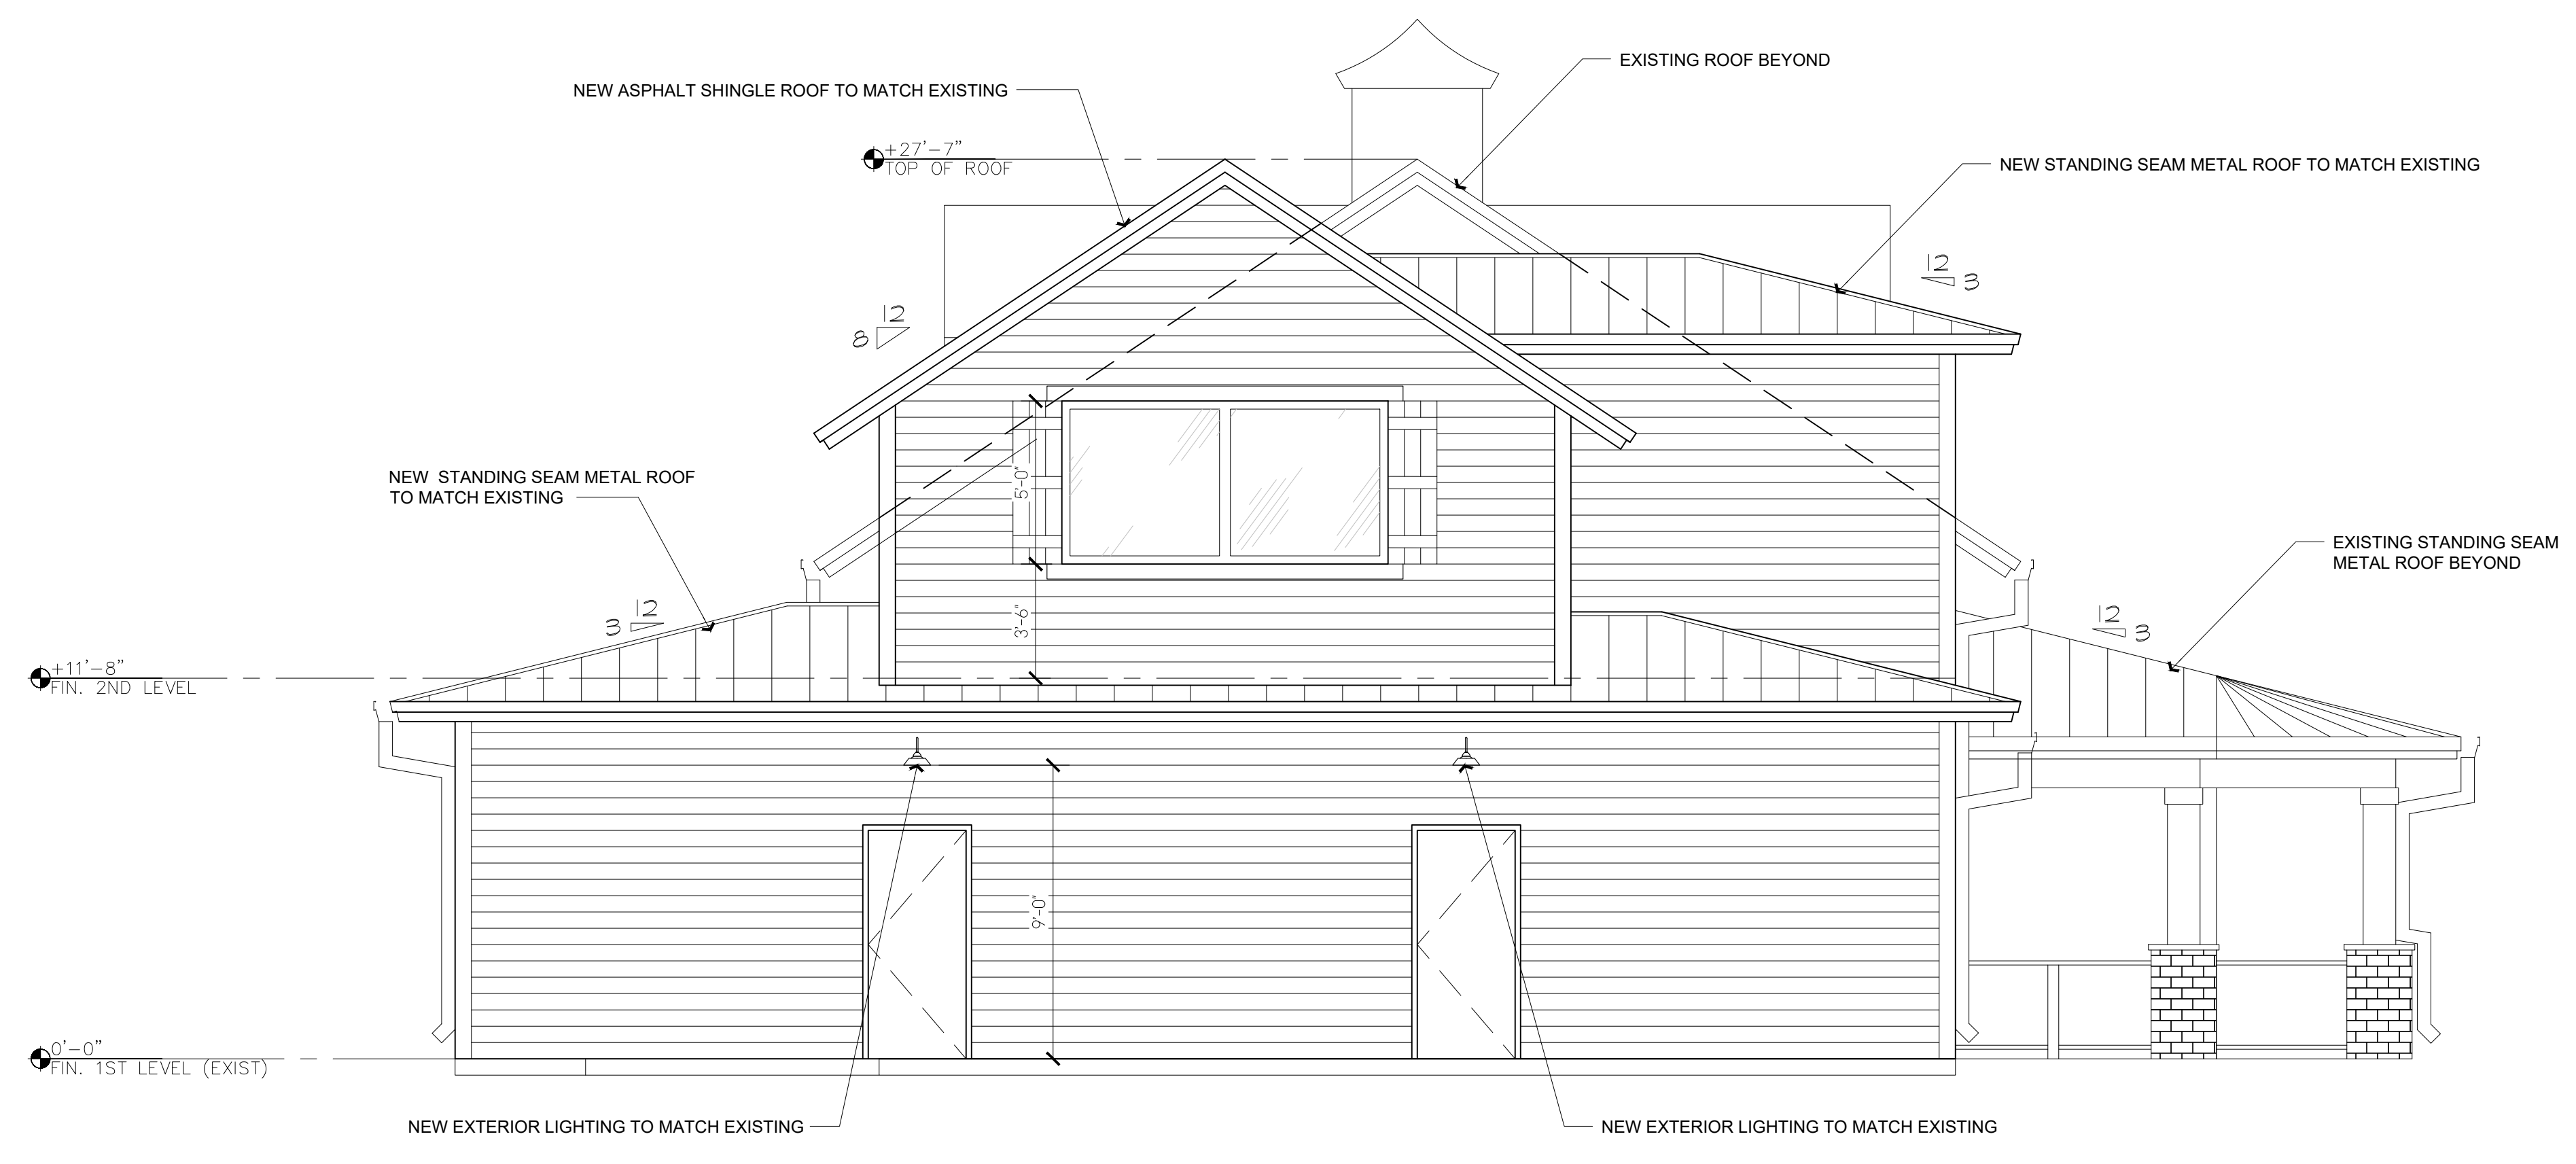

WEST ELEVATION
SCALE: 1/4"=1'-0"

Copyright © 2022

All ideas, designs, arrangements and plans included or referenced to this drawing are owned by, and the property of BUCHER DESIGN STUDIO, LLC and were created, drafted and developed for use on, and in conjunction with, the specified project. None of such ideas, designs, arrangements or plans shall be used by, or disclosed to any person, firm or corporation for any purpose whatsoever without the written permission of BUCHER DESIGN STUDIO, LLC.



BUCHER DESIGN STUDIO
2002 - 2022
architecture • planning
12325 Oracle Blvd, Suite 101
Colorado Springs, CO 80921
(719) 484-0480

Brian K. Bucher, AIA
Architect
CO license no. C-4889



A PROPOSED
ADDITION
FOR

DR. HOUSER

8011 MERIDIAN PARK DR.
FALGON, CO 80881

Sheet Title:
**WEST EXTERIOR
ELEVATION**

Drawing Status:
**SITE DEV
SUBMITTAL**

Revisions:

No.	Description	By	Date
1			

Date: 3/1/22

Drawn by:

Checked by:

Scale: AS NOTED

Job No.:

Sheet No.:

A2.2
2 Of 2