



BUCHER DESIGN STUDIO  
architecture • planning  
12325 Oracle Blvd. Suite 101  
Colorado Springs, CO 80921  
(719) 484-0480

Brian K. Bucher, AIA  
Architect  
CO license no. C-4889  
CA license no. C 23506



A PROPOSED  
ADDITION  
FOR

DR. HOUSER

8011 MERIDIAN PARK DR.  
FALGON, CO 80881


Sheet Title:  
NORTH AND  
SOUTH EXTERIOR  
ELEVATIONS

Drawing Status:  
SITE DEV  
SUBMITTAL


Revisions:

No. Description By Date


1

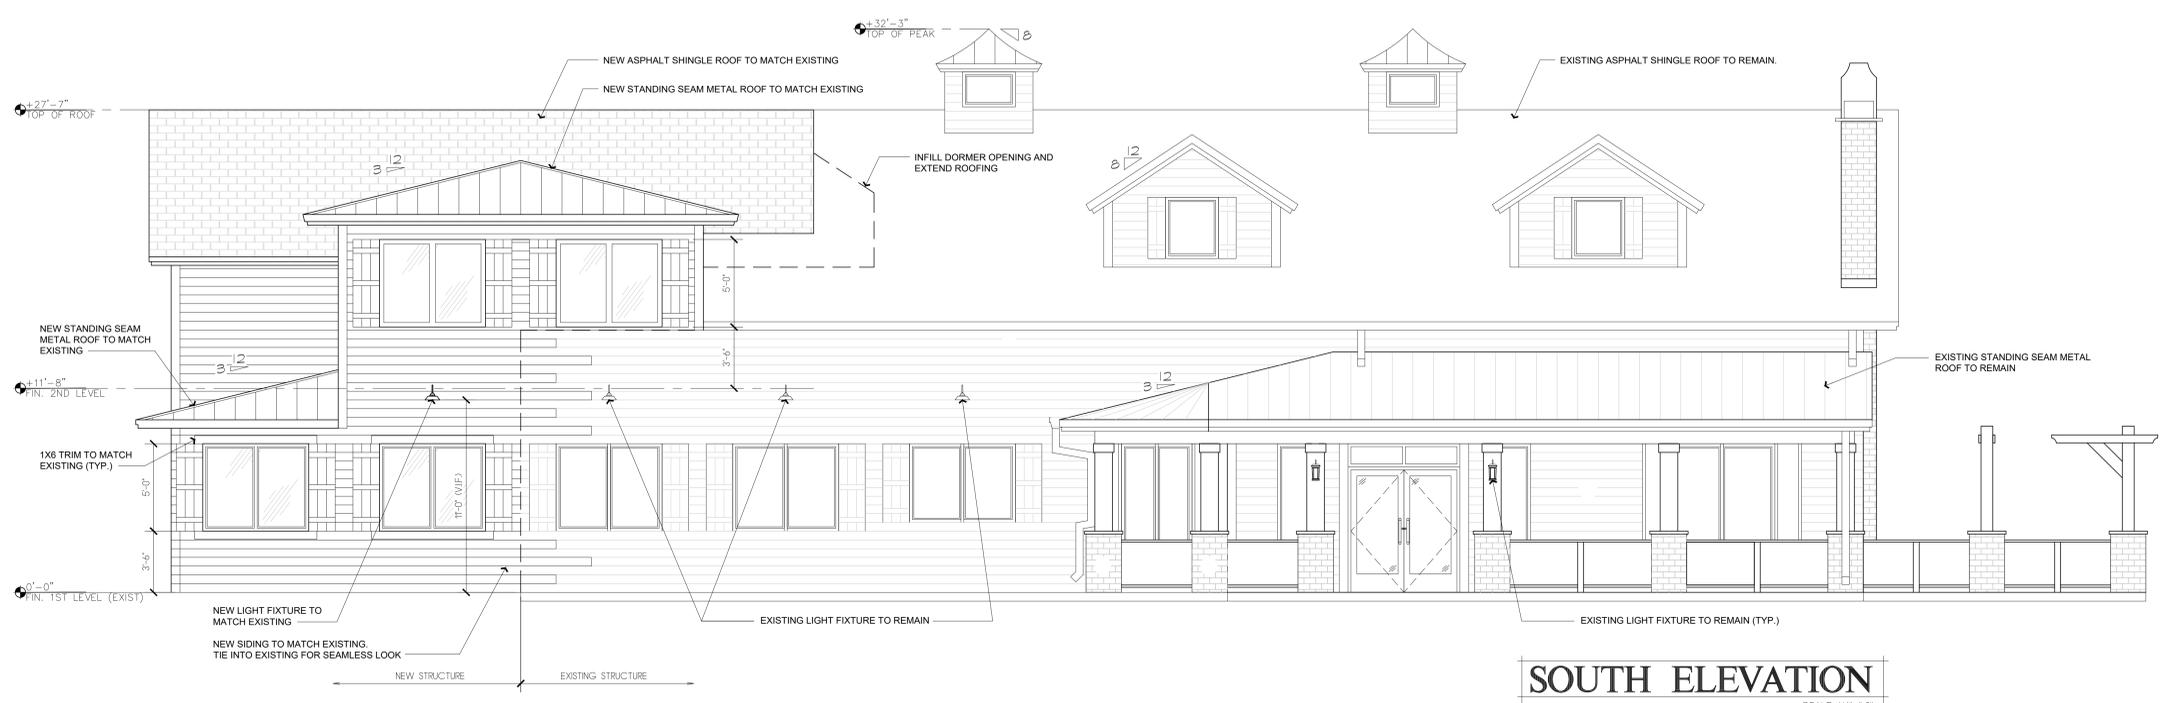

**SOUTH ELEVATION**  
SCALE: 1/4"=1'-0"

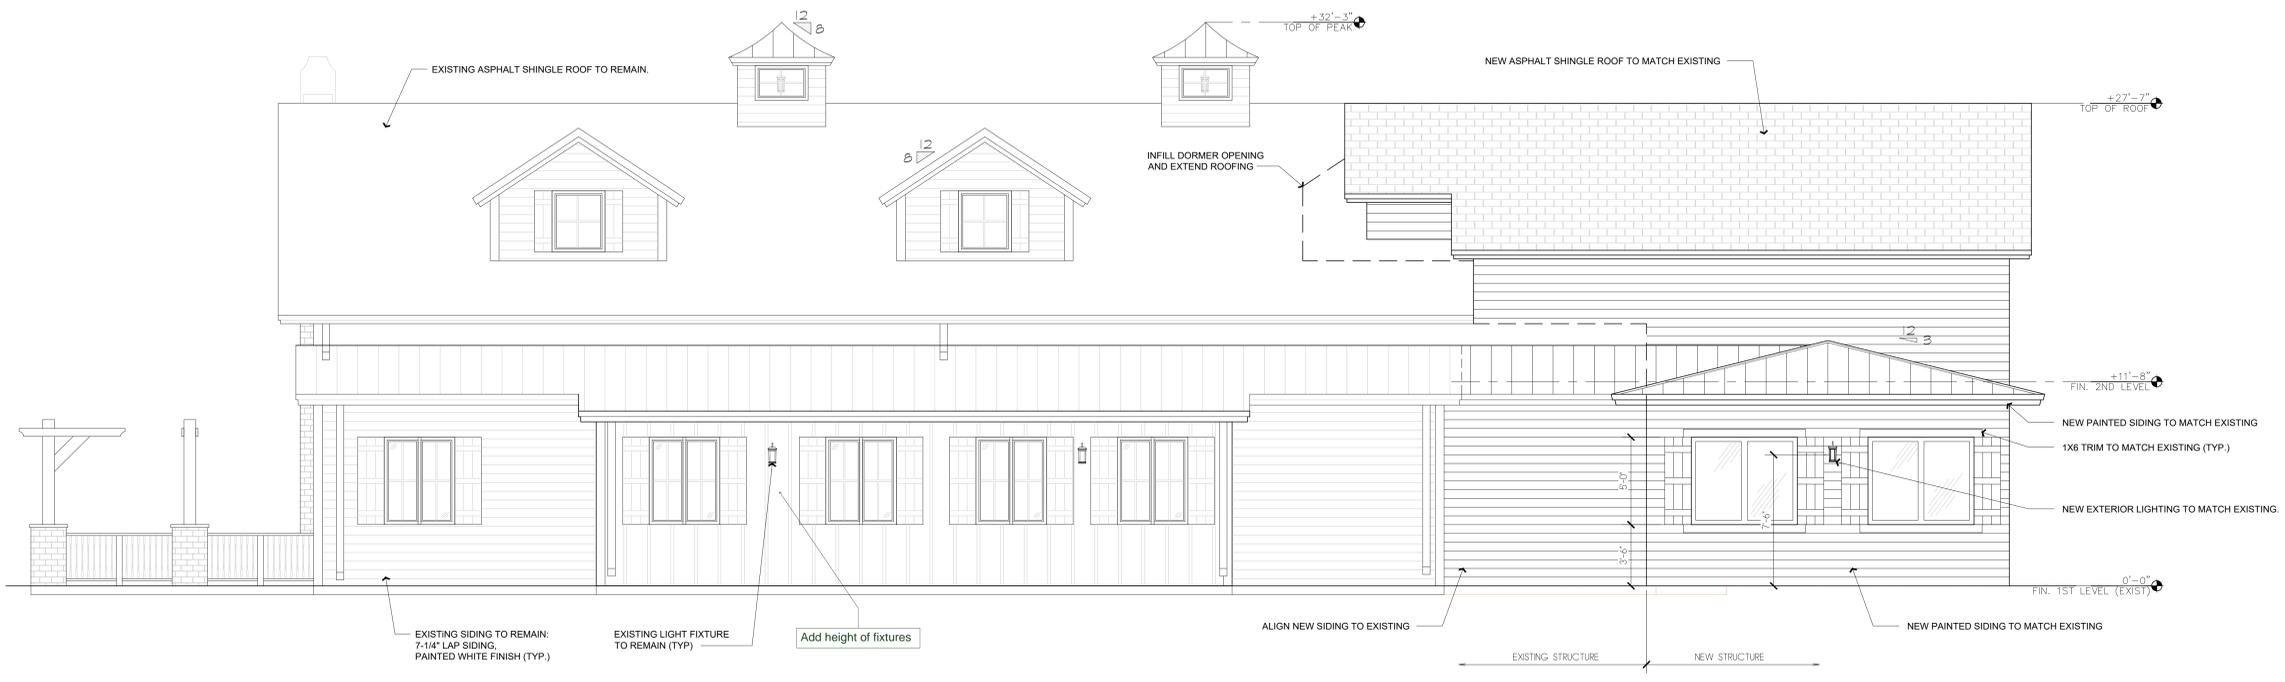

**NORTH ELEVATION**  
SCALE: 1/4"=1'-0"

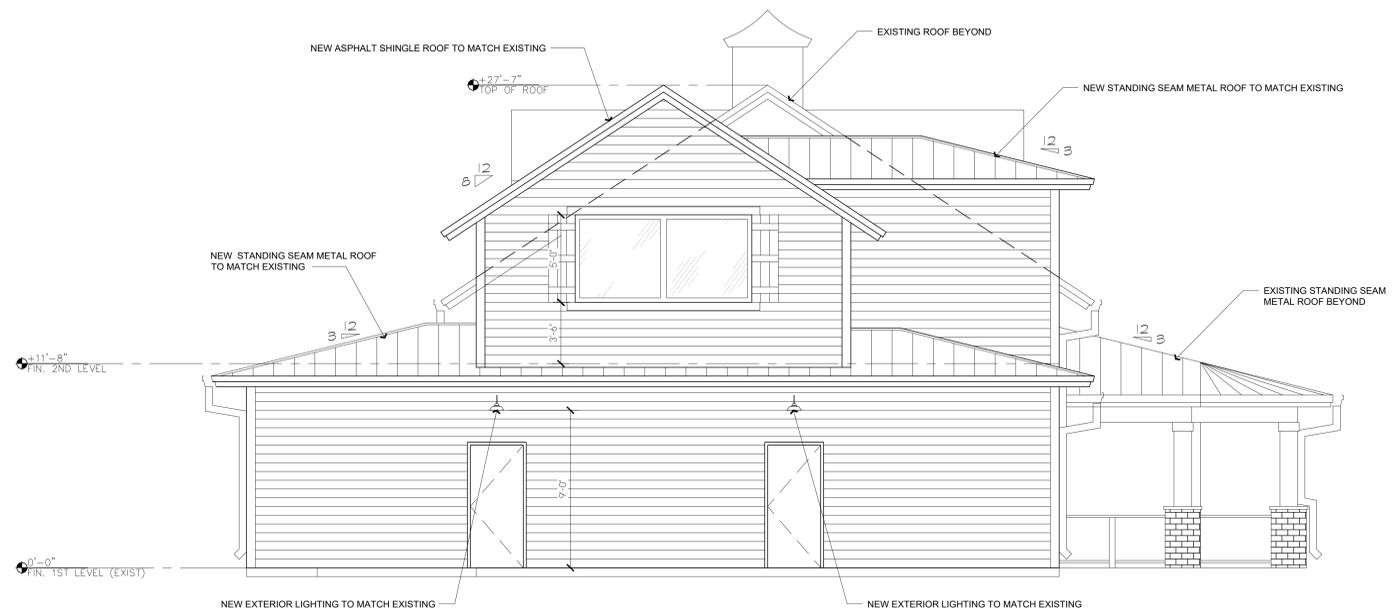

**WEST ELEVATION**  
SCALE: 1/4"=1'-0"

Copyright © 2021

All ideas, designs, arrangements and plans included or referenced to the drawings are owned by, and the property of BUCHER DESIGN STUDIO and were created, drafted and developed for use on, and in conjunction with, the specified project. None of such ideas, designs, arrangements or plans shall be used by, or disclosed to any person, firm or corporation for any purpose whatsoever without the written permission of BUCHER DESIGN STUDIO.



**BUCHER DESIGN STUDIO**  
architecture • planning  
12325 Oracle Blvd. Suite 101  
Colorado Springs, CO 80921  
(719) 484-0480

Brian K. Bucher, AIA  
Architect  
CO license no. C-4889  
CA license no. C 23506



A PROPOSED  
ADDITION  
FOR

DR. HOUSER

8011 MERIDIAN PARK DR.  
FALGON, CO 80881

Sheet Title:  
**WEST EXTERIOR  
ELEVATION**

Drawing Status:  
**SITE DEV  
SUBMITTAL**

Revisions:

No.	Description	By	Date
1			

Date: 1/17/22

Drawn by:

Checked by:

Scale: AS NOTED

Job No.:

Sheet No.:

**A2.2**  
6 Of 7