


**BUILDING 'A' FLOOR PLAN**  
SCALE: 3/32"=1'-0"

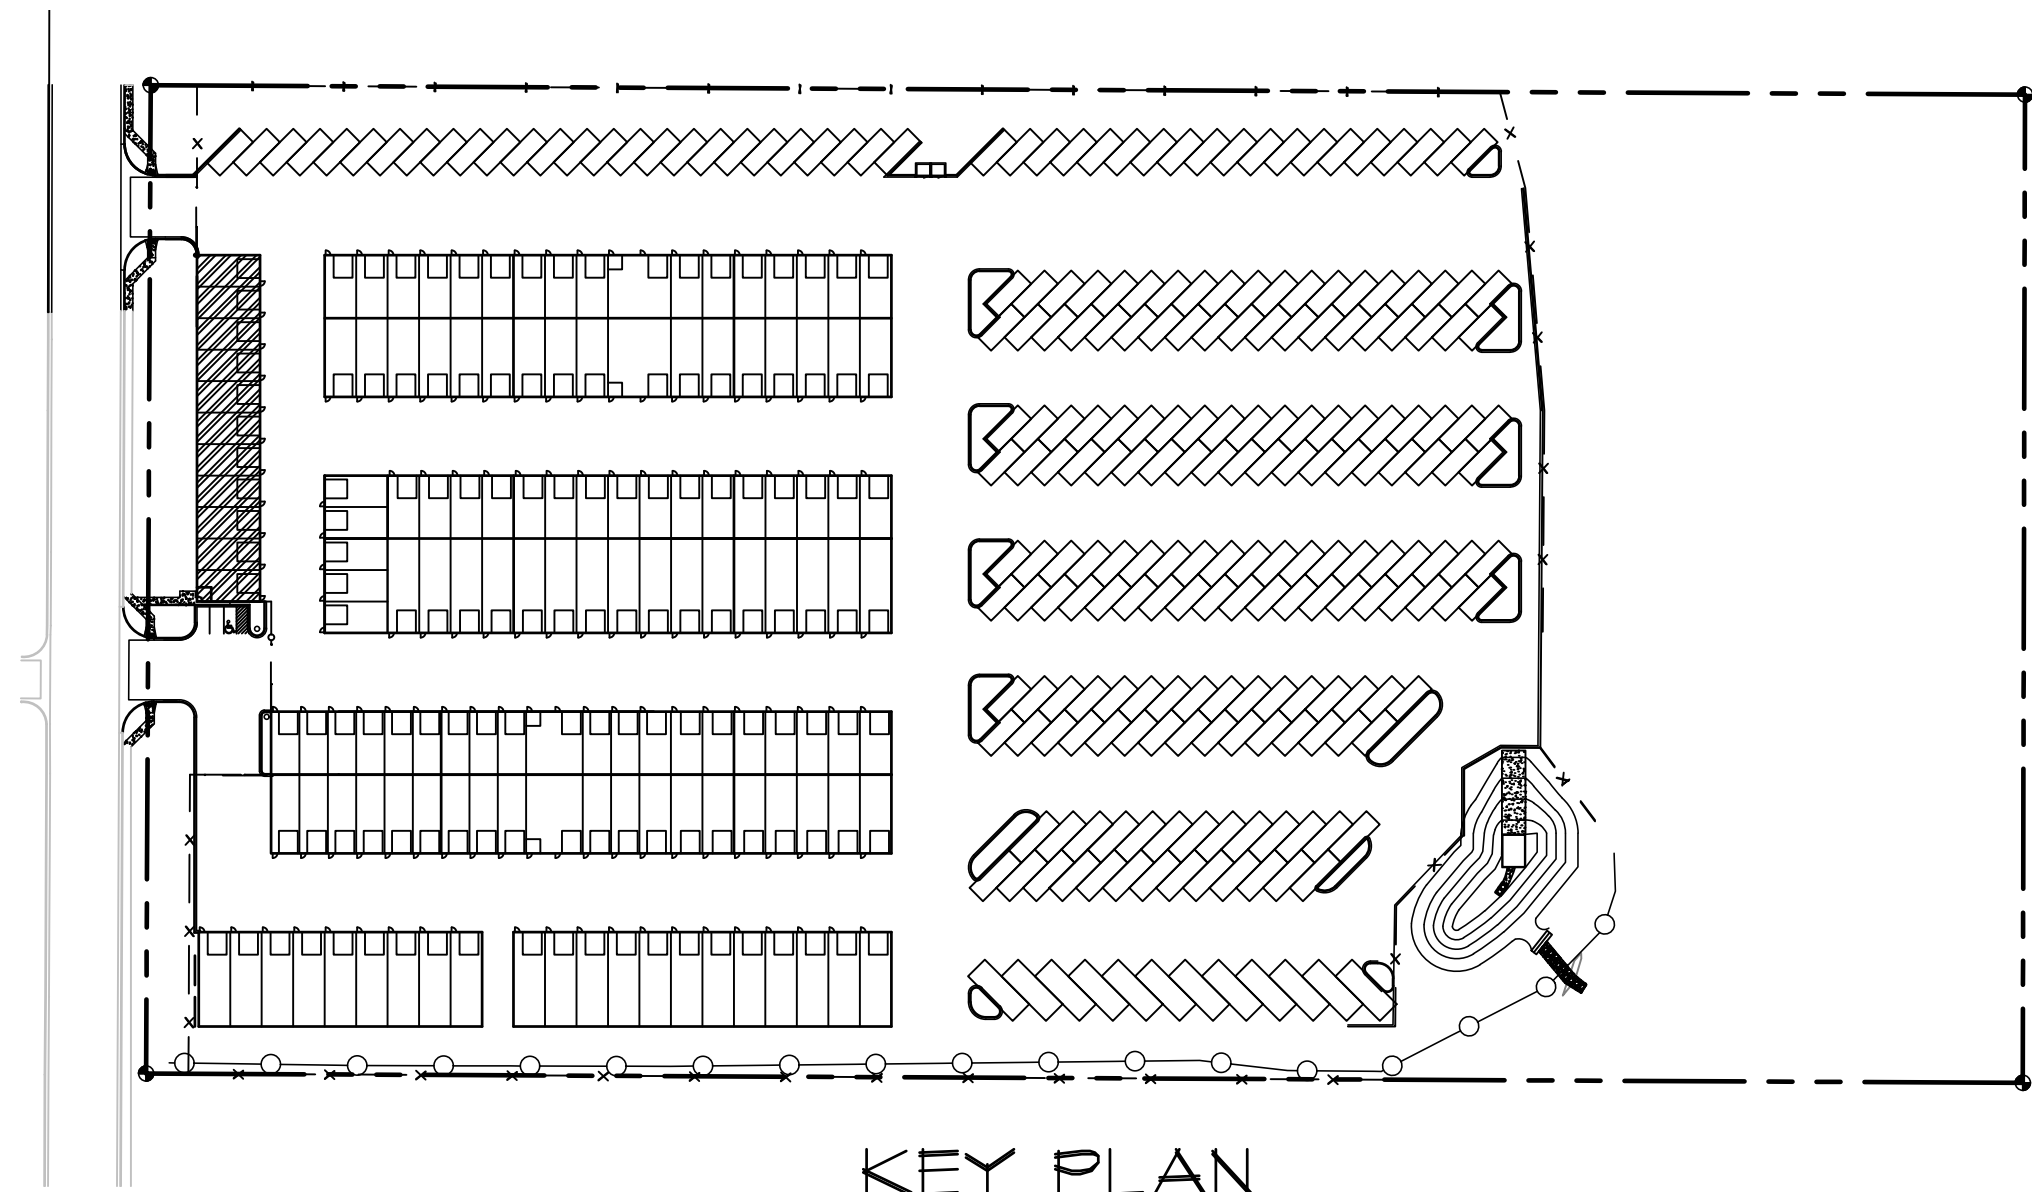

**KEY PLAN**  
NOT TO SCALE

FLOOR PLAN LEGEND	
	FULL HT. METAL WALL PARTITION
	9'-0" HIGH 6" PLUMBING WALL
(A)	3'-0" X 7'-0" WALK DOOR W/ VISION LITE PANEL
(B)	12'-0" X 14'-0" O.H.D.
(C)	3'-0" X 7'-0" METAL DOOR

**WALL TYPE DETAILS**

**W-1**  
1 1/2" = 1'-0"

6" GIRT (BY MTL. BLDG. PROVIDER)  
W/ R-30 PROLINER  
METAL LINER PANEL, PROVIDE  
BACKING TO ATTACH  
1 1/4" EXT. WALL PANEL BY MTL.  
BLDG. PROVIDER

**W-2**  
1 1/2" = 1'-0"

6" METAL BUILDING PARTITION  
WALL (BY MTL. BLDG. PROVIDER)  
METAL LINER PANEL (FULL HEIGHT)

**W-3**  
1 1/2" = 1'-0"

1 1/4" EXT. WALL PANEL BY METAL  
BUILDING PROVIDER  
5/8" GNB  
6" 18 GA. M.S. @ 16" O.C. W/ R-13  
BATT INSULATION  
5/8" GNB

**W-4**  
1 1/2" = 1'-0"

6" GIRT (BY MTL. BLDG. PROVIDER)  
W/ R-30 PROLINER  
2 1/2" 18 GA. M.S. @ 16" O.C.  
1 1/4" EXT. WALL PANEL BY MTL.  
BLDG. PROVIDER

NOTE: ALL INTERIOR  
WALLS ARE THIS  
WALL TYPE UNLESS  
NOTED OTHERWISE

**HAMMERS**  
CONSTRUCTION INC.

COMMERCIAL GENERAL CONTRACTORS SPECIALIZING IN DESIGN/BUILD

PRESIDENT: STEVE R. HAMMERS  
VICE PRES: DAVID J. HAMMERS  
1411 WOOLSEY HEIGHTS  
COLORADO SPRINGS, CO 80915  
(719) 570-1599 FAX (719) 570-7068  
www.hammersconstruction.com

THIS DRAWING CONTAINS MATERIAL & INFORMATION WHICH MAY NOT BE REPRODUCED WITHOUT WRITTEN CONSENT OF HAMMERS CONSTRUCTION, INC. THESE DRAWINGS ARE INTENDED TO BE USED ONLY BY HAMMERS CONSTRUCTION & ITS REPRESENTATIVES. THESE DRAWINGS HAVE NOT BEEN PREPARED FOR ANY OTHER PURPOSE THAN TO INDICATE THE GENERAL FEATURES AND PLACEMENT OF THE PROPOSED PROJECT. COPYRIGHT © 2022 HAMMERS CONSTRUCTION


**BENT GRASS STORAGE LLC**  
RV / MINI STORAGE

1635-755T BENT GRASS MEADOWS DR  
PEYTON, CO 80831  
EL PASO COUNTY, COLORADO


DATE: APR. 27, 2022  
DRAWN BY: A. MADALONE  
PROJ. MGR: R. MAXWELL  
SCALE: SEE PLAN  
APPROVED BY:  
JOB NO: 1085

REVISIONS:



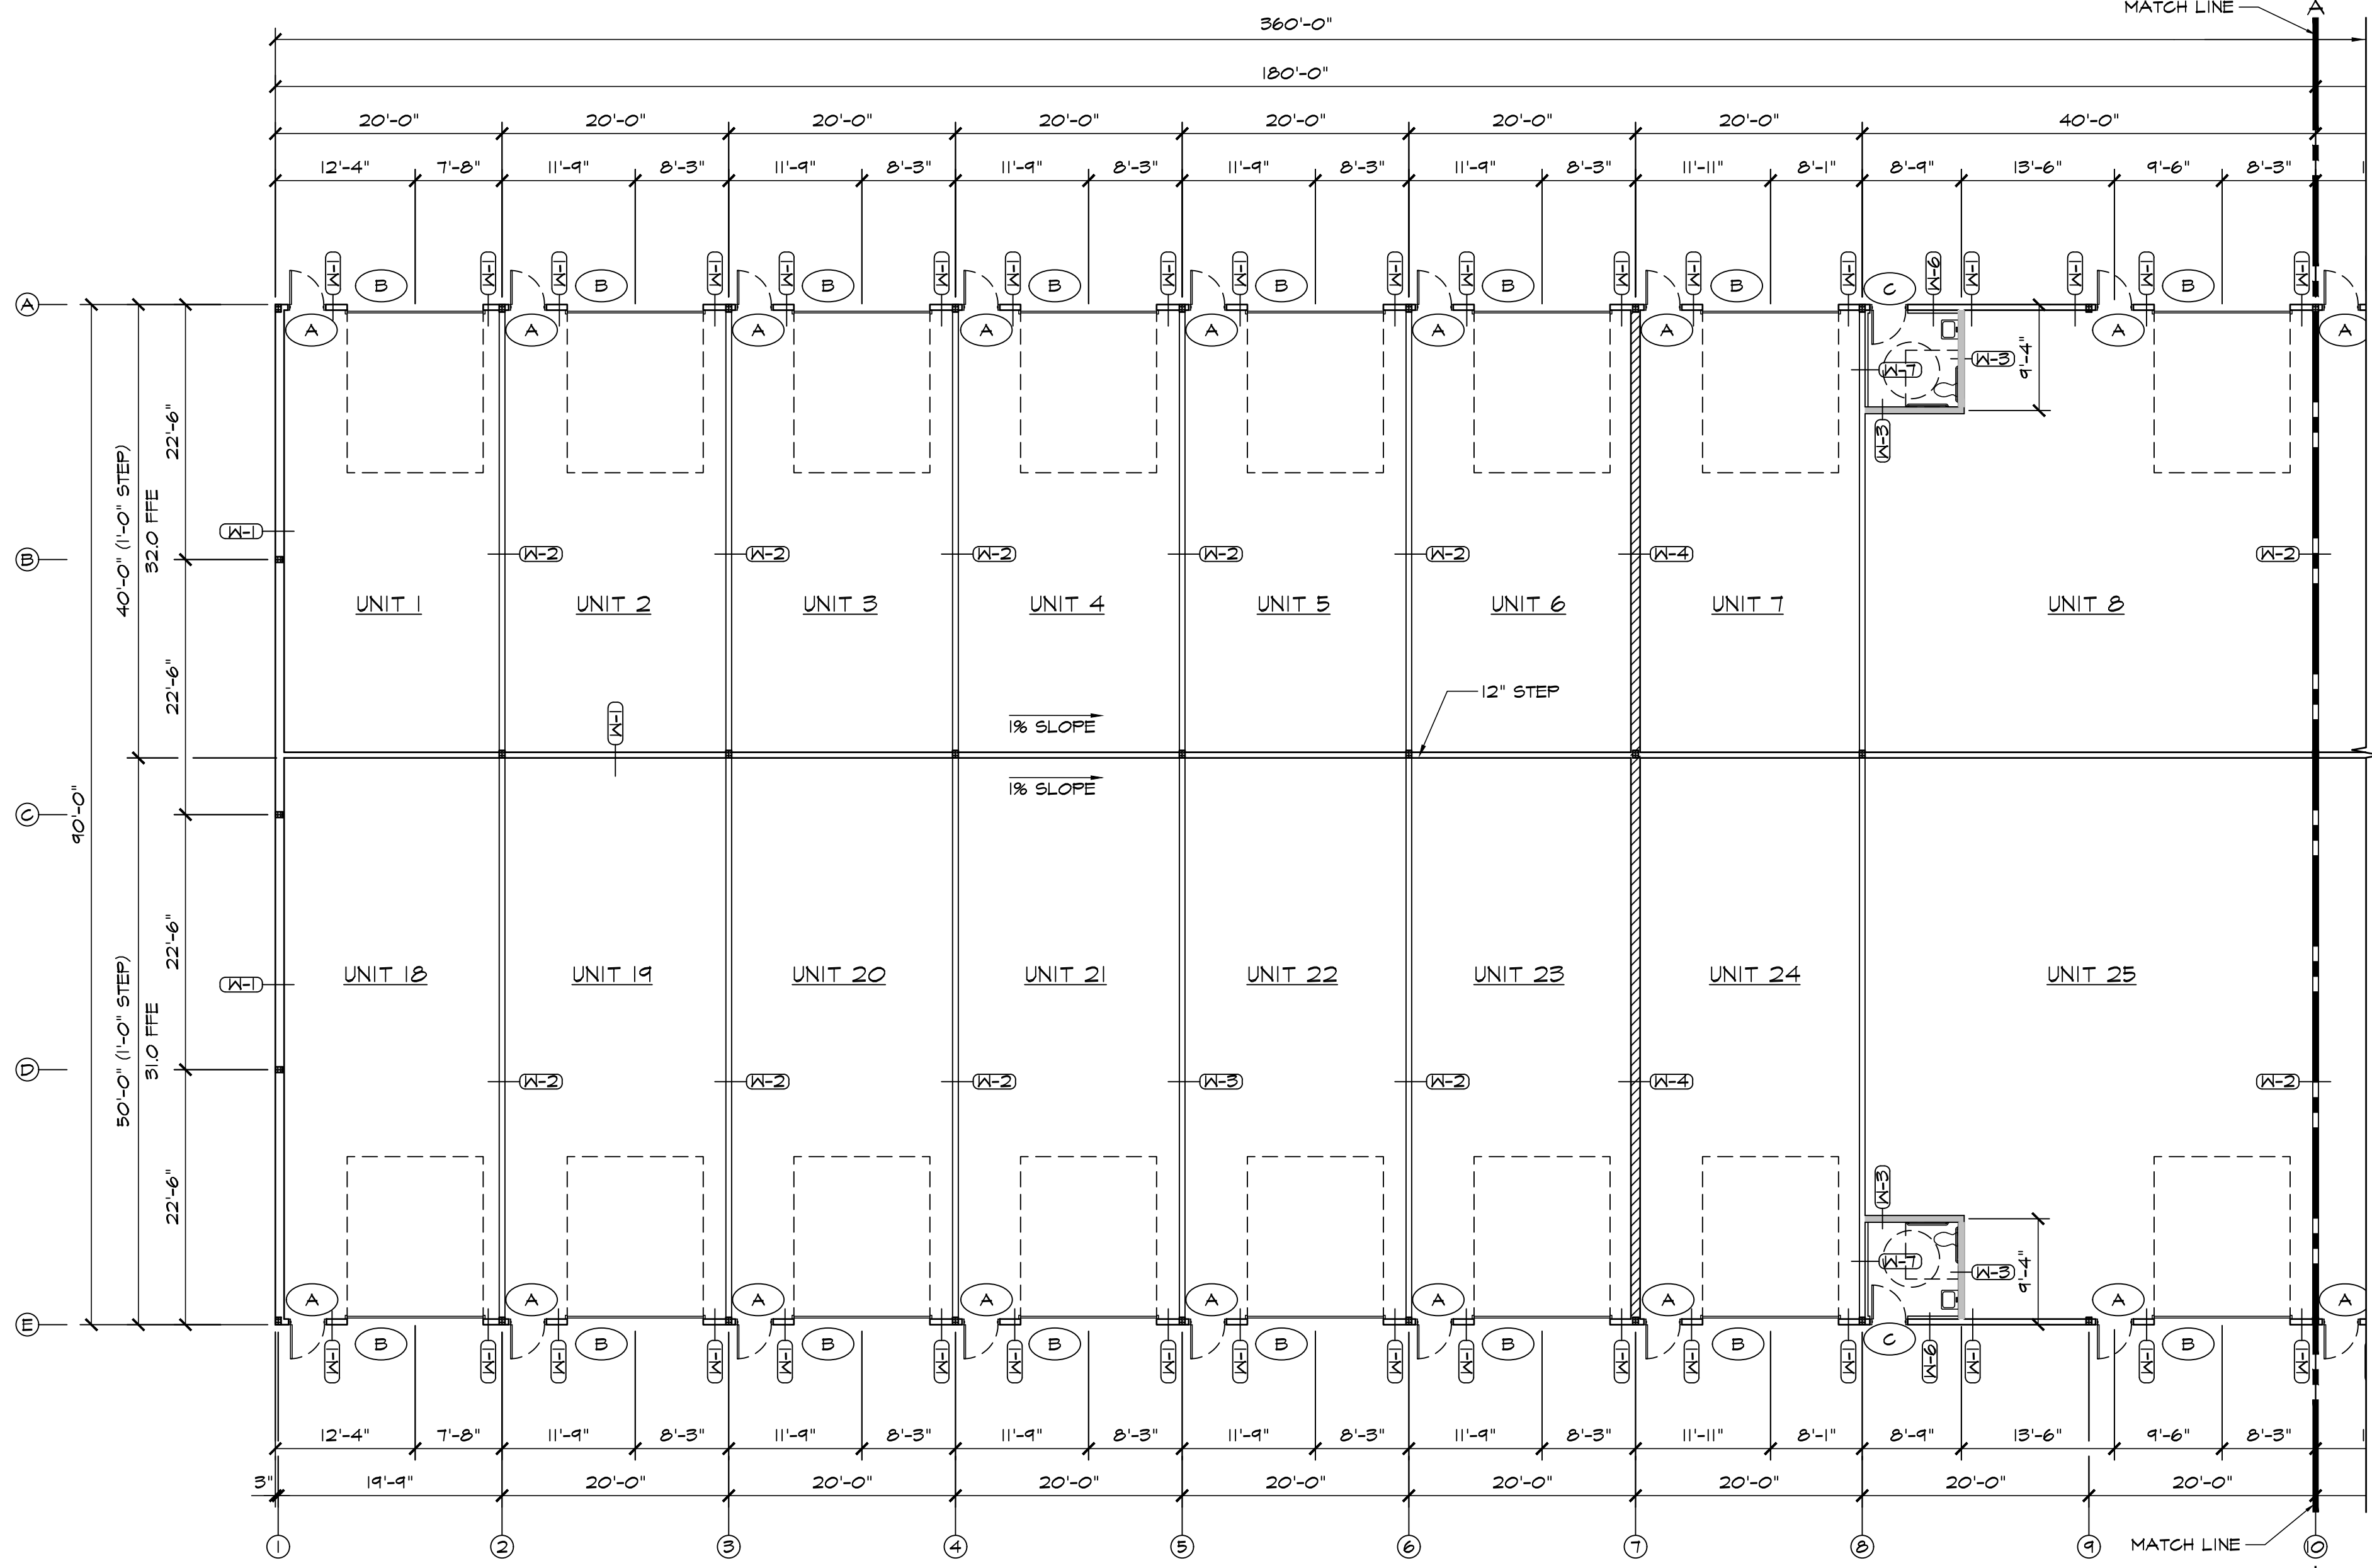

1 BUILDING B FLOOR PLAN  
SCALE: 3/32"=1'-0"

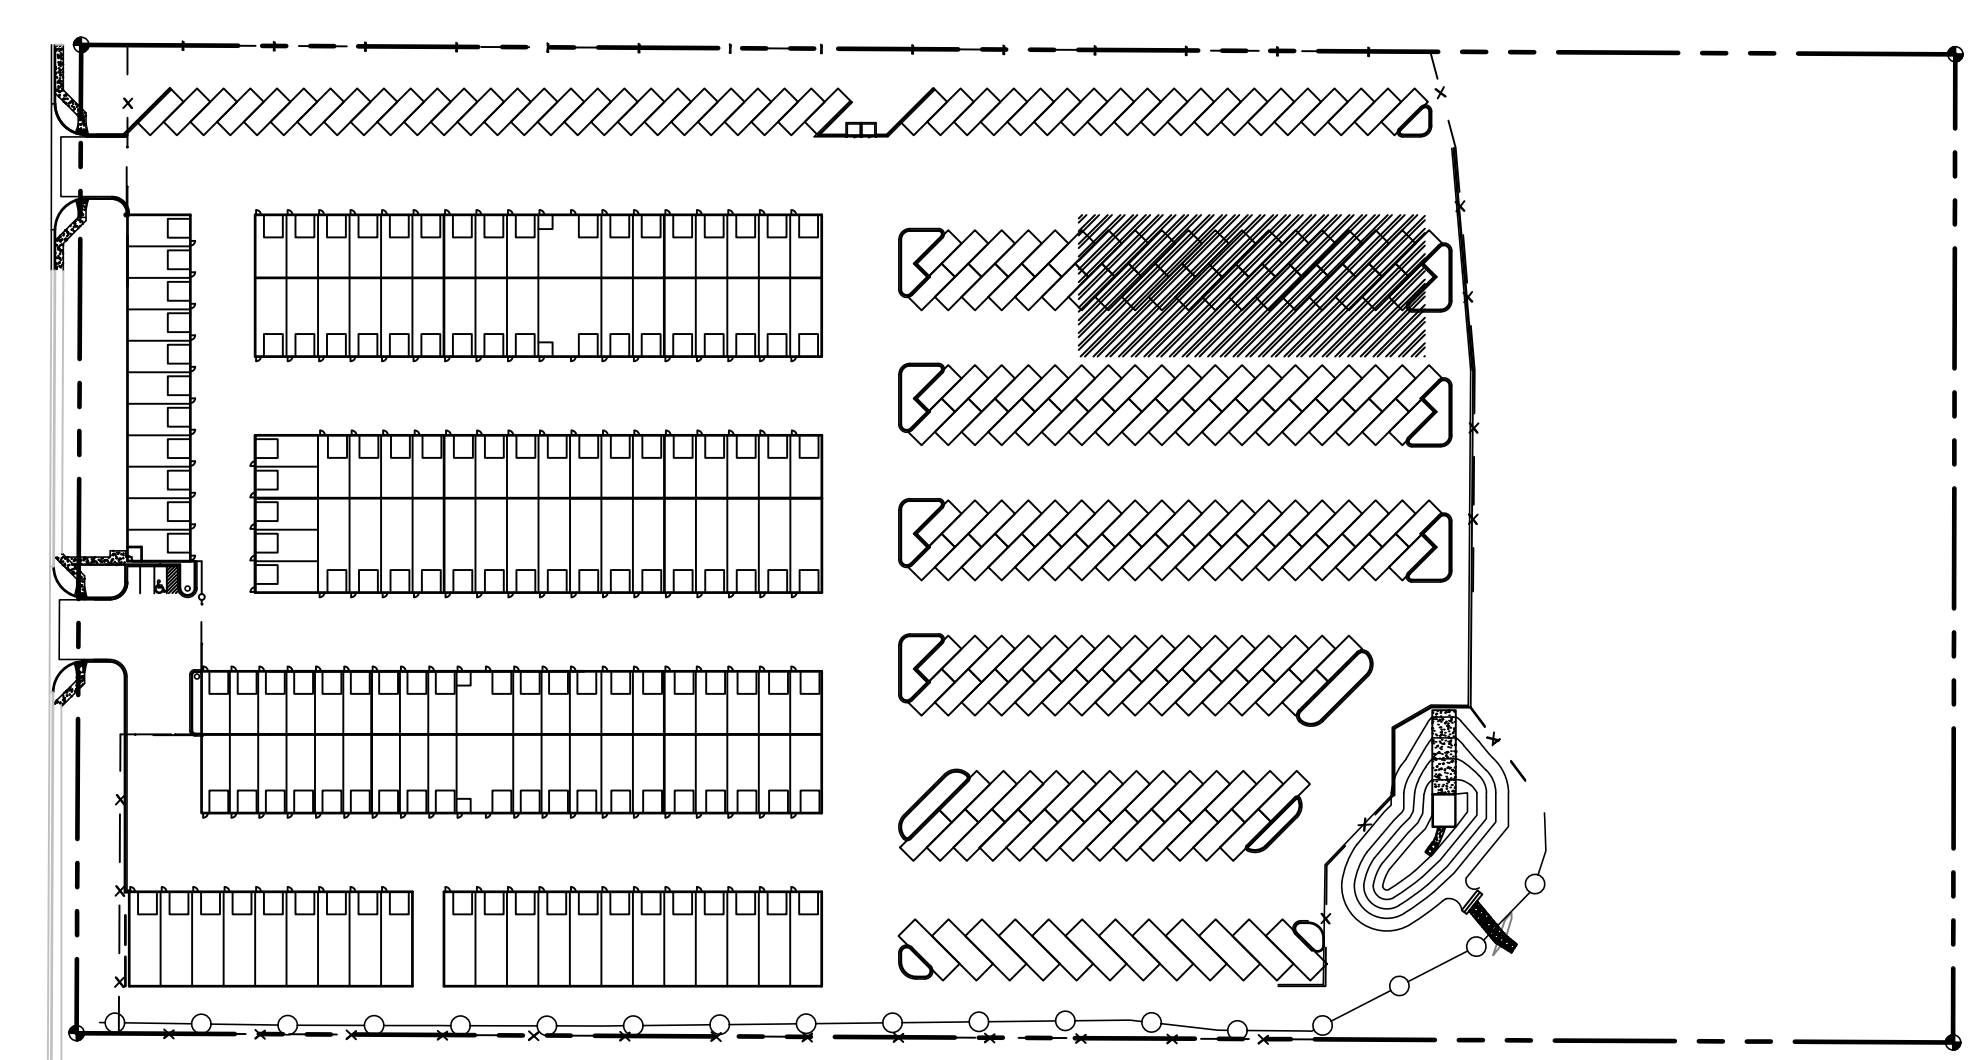

KEY PLAN  
NOT TO SCALE

FLOOR PLAN LEGEND	
	FULL HT. METAL WALL PARTITION
	9'-0" HIGH 6" PLUMBING WALL
	3 HR FIRE WALL
	3 HR FIRE BARRIER
	3'-0" X 7'-0" WALK DOOR W/ VISION LITE PANEL
	12'-0" X 14'-0" O.H.D.
	3'-0" X 7'-0" METAL DOOR
	MATCH LINE

WALL TYPE DETAILS	
	3-HR. FIRE BARRIER G.A. FILE #WP 2750
	3-HR. FIRE RATING U.L. DESIGN #U904

NOTE: ALL INTERIOR WALLS ARE THIS WALL TYPE UNLESS NOTED OTHERWISE

**HAMMERS**  
CONSTRUCTION INC.

COMMERCIAL GENERAL CONTRACTORS SPECIALIZING IN DESIGN/BUILD  
PRESIDENT: STEVE R. HAMMERS  
VICE PRES: DAVID J. HAMMERS  
1411 WOOLSEY HEIGHTS  
COLORADO SPRINGS, CO 80915  
(719) 570-1599 FAX (719) 570-7068  
www.hammersconstruction.com

THIS DRAWING CONTAINS MATERIAL & INFORMATION WHICH MAY NOT BE REPRODUCED WITHOUT WRITTEN CONSENT OF HAMMERS CONSTRUCTION, INC. THESE DRAWINGS ARE INTENDED TO BE USED ONLY BY HAMMERS CONSTRUCTION & ITS REPRESENTATIVES. THESE DRAWINGS HAVE NOT BEEN PREPARED FOR ANY OTHER PURPOSE THAN TO INDICATE THE GENERAL FEATURES AND PLACEMENT OF THE PROPOSED PROJECT. COPYRIGHT © 2022 HAMMERS CONSTRUCTION

**BENT GRASS STORAGE LLC**  
RV / MINI STORAGE  
1635-755T BENT GRASS MEADOWS DR  
PEYTON, CO 80831  
EL PASO COUNTY, COLORADO

DATE: APR. 27, 2022  
DRAWN BY: A. MADALONE  
PROJ. MGR: R. MAXWELL  
SCALE: SEE PLAN  
APPROVED BY:  
JOB NO: 1085

REVISIONS:


▲	
▲	
▲	
▲	
▲	
▲	

DATE: APR. 27, 2022  
DRAWN BY: A. MADALONE  
PROJ. MGR: R. MAXWELL  
SCALE: SEE PLAN  
APPROVED BY:  
JOB NO: 1085


REVISIONS:

▲	
▲	
▲	
▲	
▲	
▲	



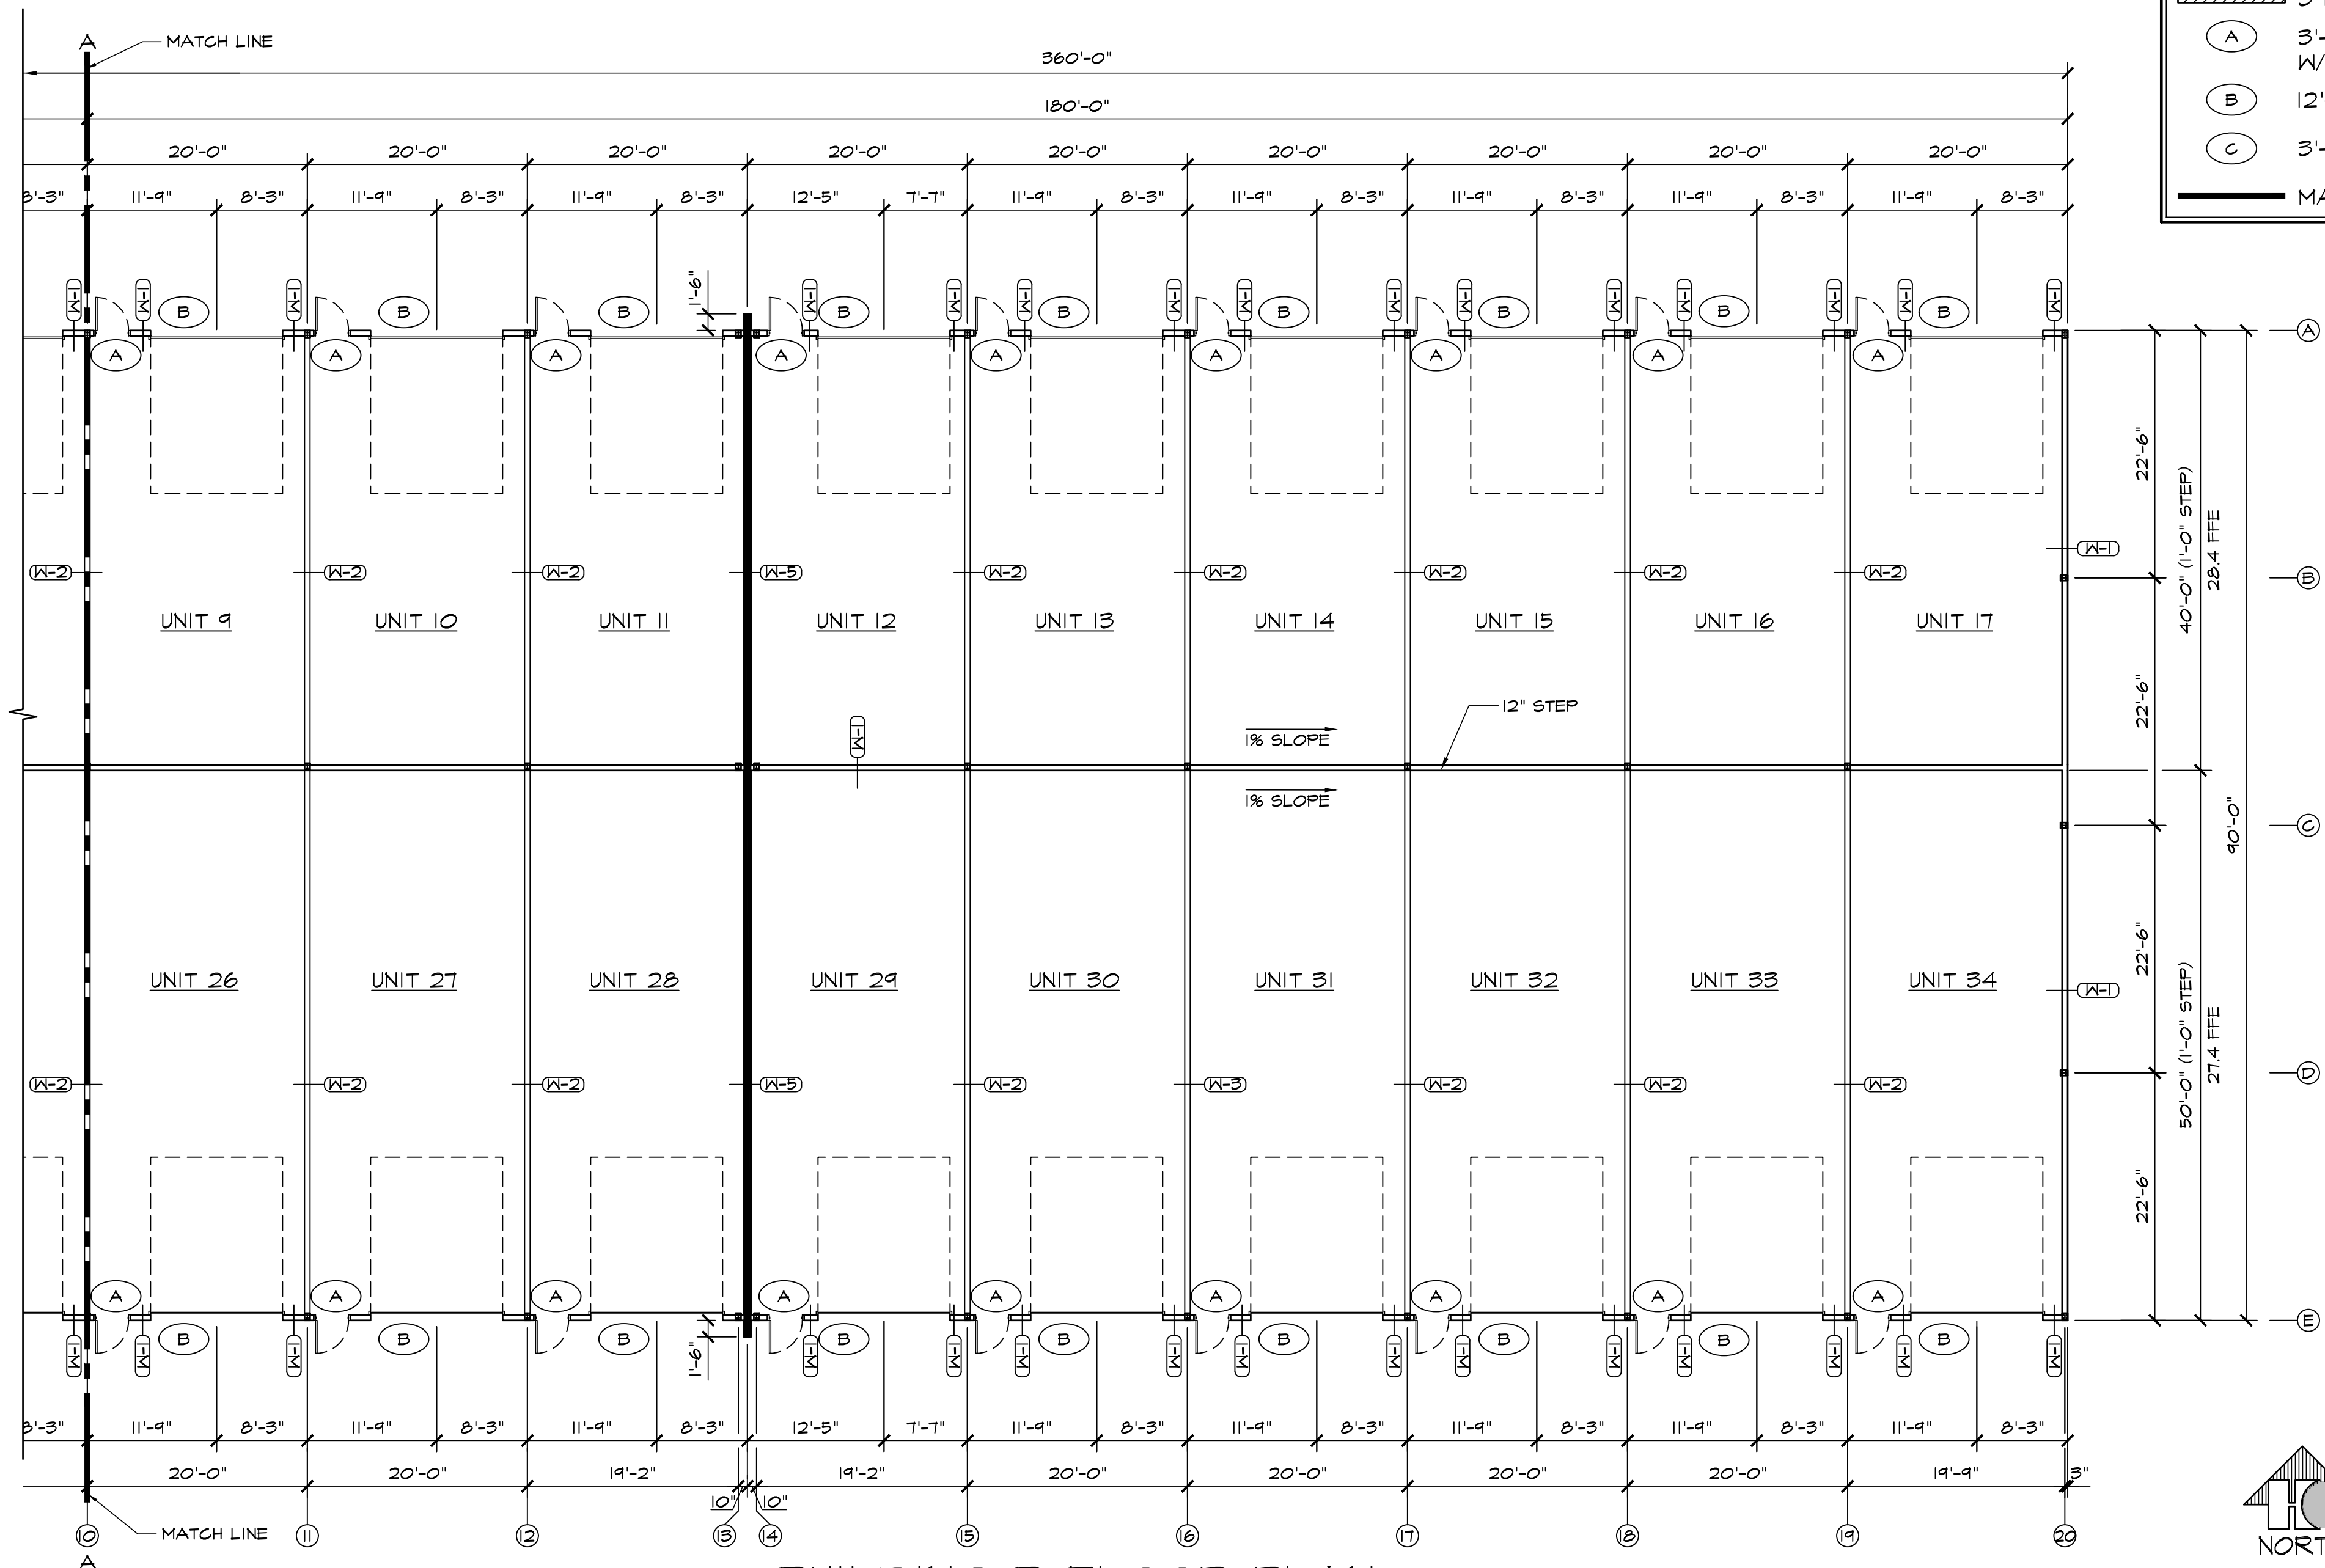

**BUILDING B FLOOR PLAN**  
SCALE: 3/32"=1'-0"

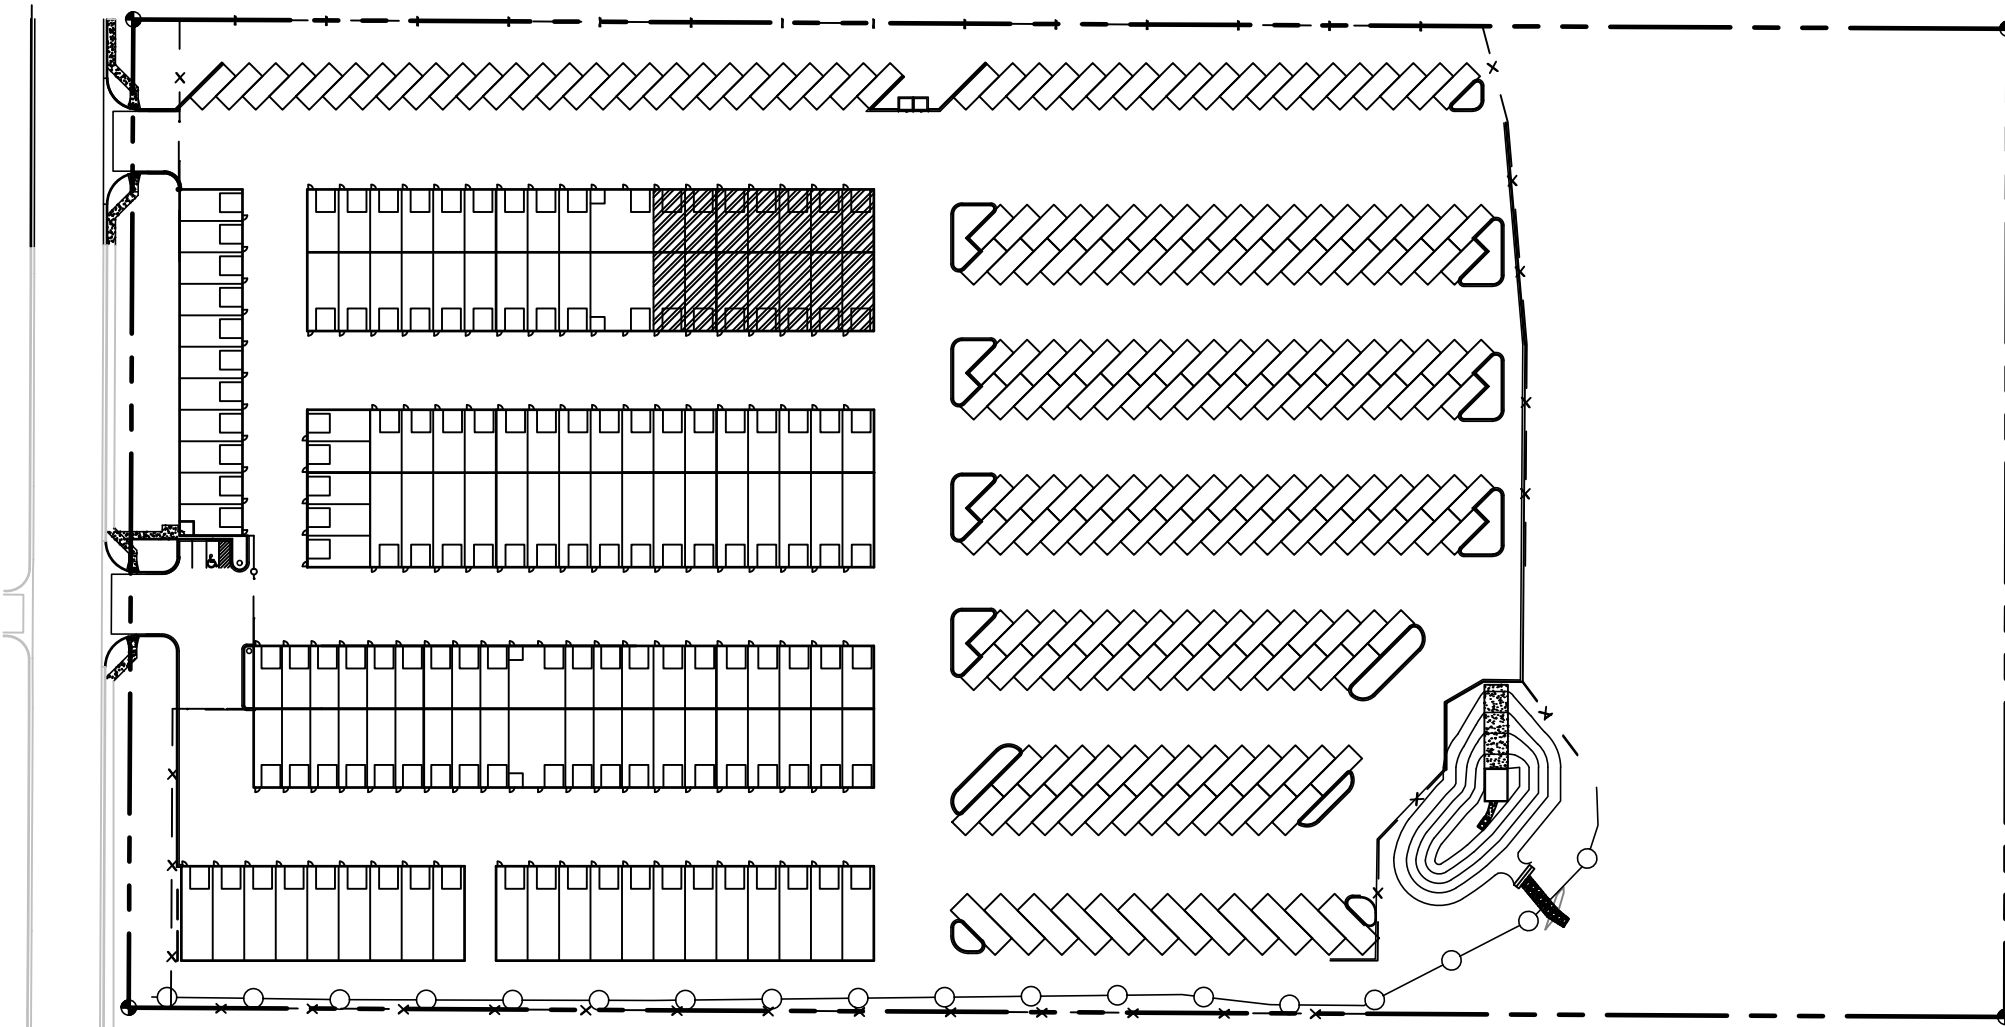

**KEY PLAN**  
NOT TO SCALE

FLOOR PLAN LEGEND	
	FULL HT. METAL WALL PARTITION
	9'-0" HIGH 6" PLUMBING WALL
	3 HR FIRE WALL
	3 HR FIRE BARRIER
	A 3'-0" X 7'-0" WALK DOOR W/ VISION LITE PANEL
	B 12'-0" X 14'-0" O.H.D.
	C 3'-0" X 7'-0" METAL DOOR
	MATCH LINE

### WALL TYPE DETAILS

W-1  
1 1/2" = 1'-0"

W-2  
1 1/2" = 1'-0"

W-3  
1 1/2" = 1'-0"

W-4  
1 1/2" = 1'-0"

3-HR. FIRE BARRIER  
G.A. FILE #WP 2750

W-5  
1 1/2" = 1'-0"

3-HR. FIRE RATING  
U.L. DESIGN #U904

W-6  
1 1/2" = 1'-0"

W-7  
1 1/2" = 1'-0"

NOTE: ALL INTERIOR WALLS ARE THIS WALL TYPE UNLESS NOTED OTHERWISE

**HAMMERS**  
CONSTRUCTION INC.

COMMERCIAL GENERAL CONTRACTORS SPECIALIZING IN DESIGN-BUILD  
PRESIDENT: STEVE R. HAMMERS  
VICE PRES: DAVID J. HAMMERS  
1411 WOOLSEY HEIGHTS  
COLORADO SPRINGS, CO 80915  
(719) 570-1599 FAX (719) 570-7008  
www.hammersconstruction.com

THIS DRAWING CONTAINS MATERIAL & INFORMATION WHICH MAY NOT BE REPRODUCED WITHOUT WRITTEN CONSENT OF HAMMERS CONSTRUCTION, INC. THESE DRAWINGS ARE INTENDED TO BE USED ONLY BY HAMMERS CONSTRUCTION & ITS REPRESENTATIVES. THESE DRAWINGS HAVE NOT BEEN PREPARED FOR ANY OTHER PURPOSE THAN TO INDICATE THE GENERAL FEATURES AND PLACEMENT OF THE PROPOSED PROJECT. COPYRIGHT © 2022 HAMMERS CONSTRUCTION

**BENT GRASS STORAGE LLC**  
RV / MINI STORAGE  
1635-755T BENT GRASS MEADOWS DR  
PEYTON, CO 80831  
EL PASO COUNTY, COLORADO

DATE: APR. 27, 2022  
DRAWN BY: A. MADALONE  
PROJ. MGR: R. MAXWELL  
SCALE: SEE PLAN  
APPROVED BY:  
JOB NO: 1085

REVISIONS:


▲	
▲	
▲	
▲	
▲	
▲	

DATE: APR. 27, 2022  
DRAWN BY: A. MADALONE  
PROJ. MGR: R. MAXWELL  
SCALE: SEE PLAN  
APPROVED BY:  
JOB NO: 1085

REVISIONS:



▲	
▲	
▲	
▲	
▲	
▲	



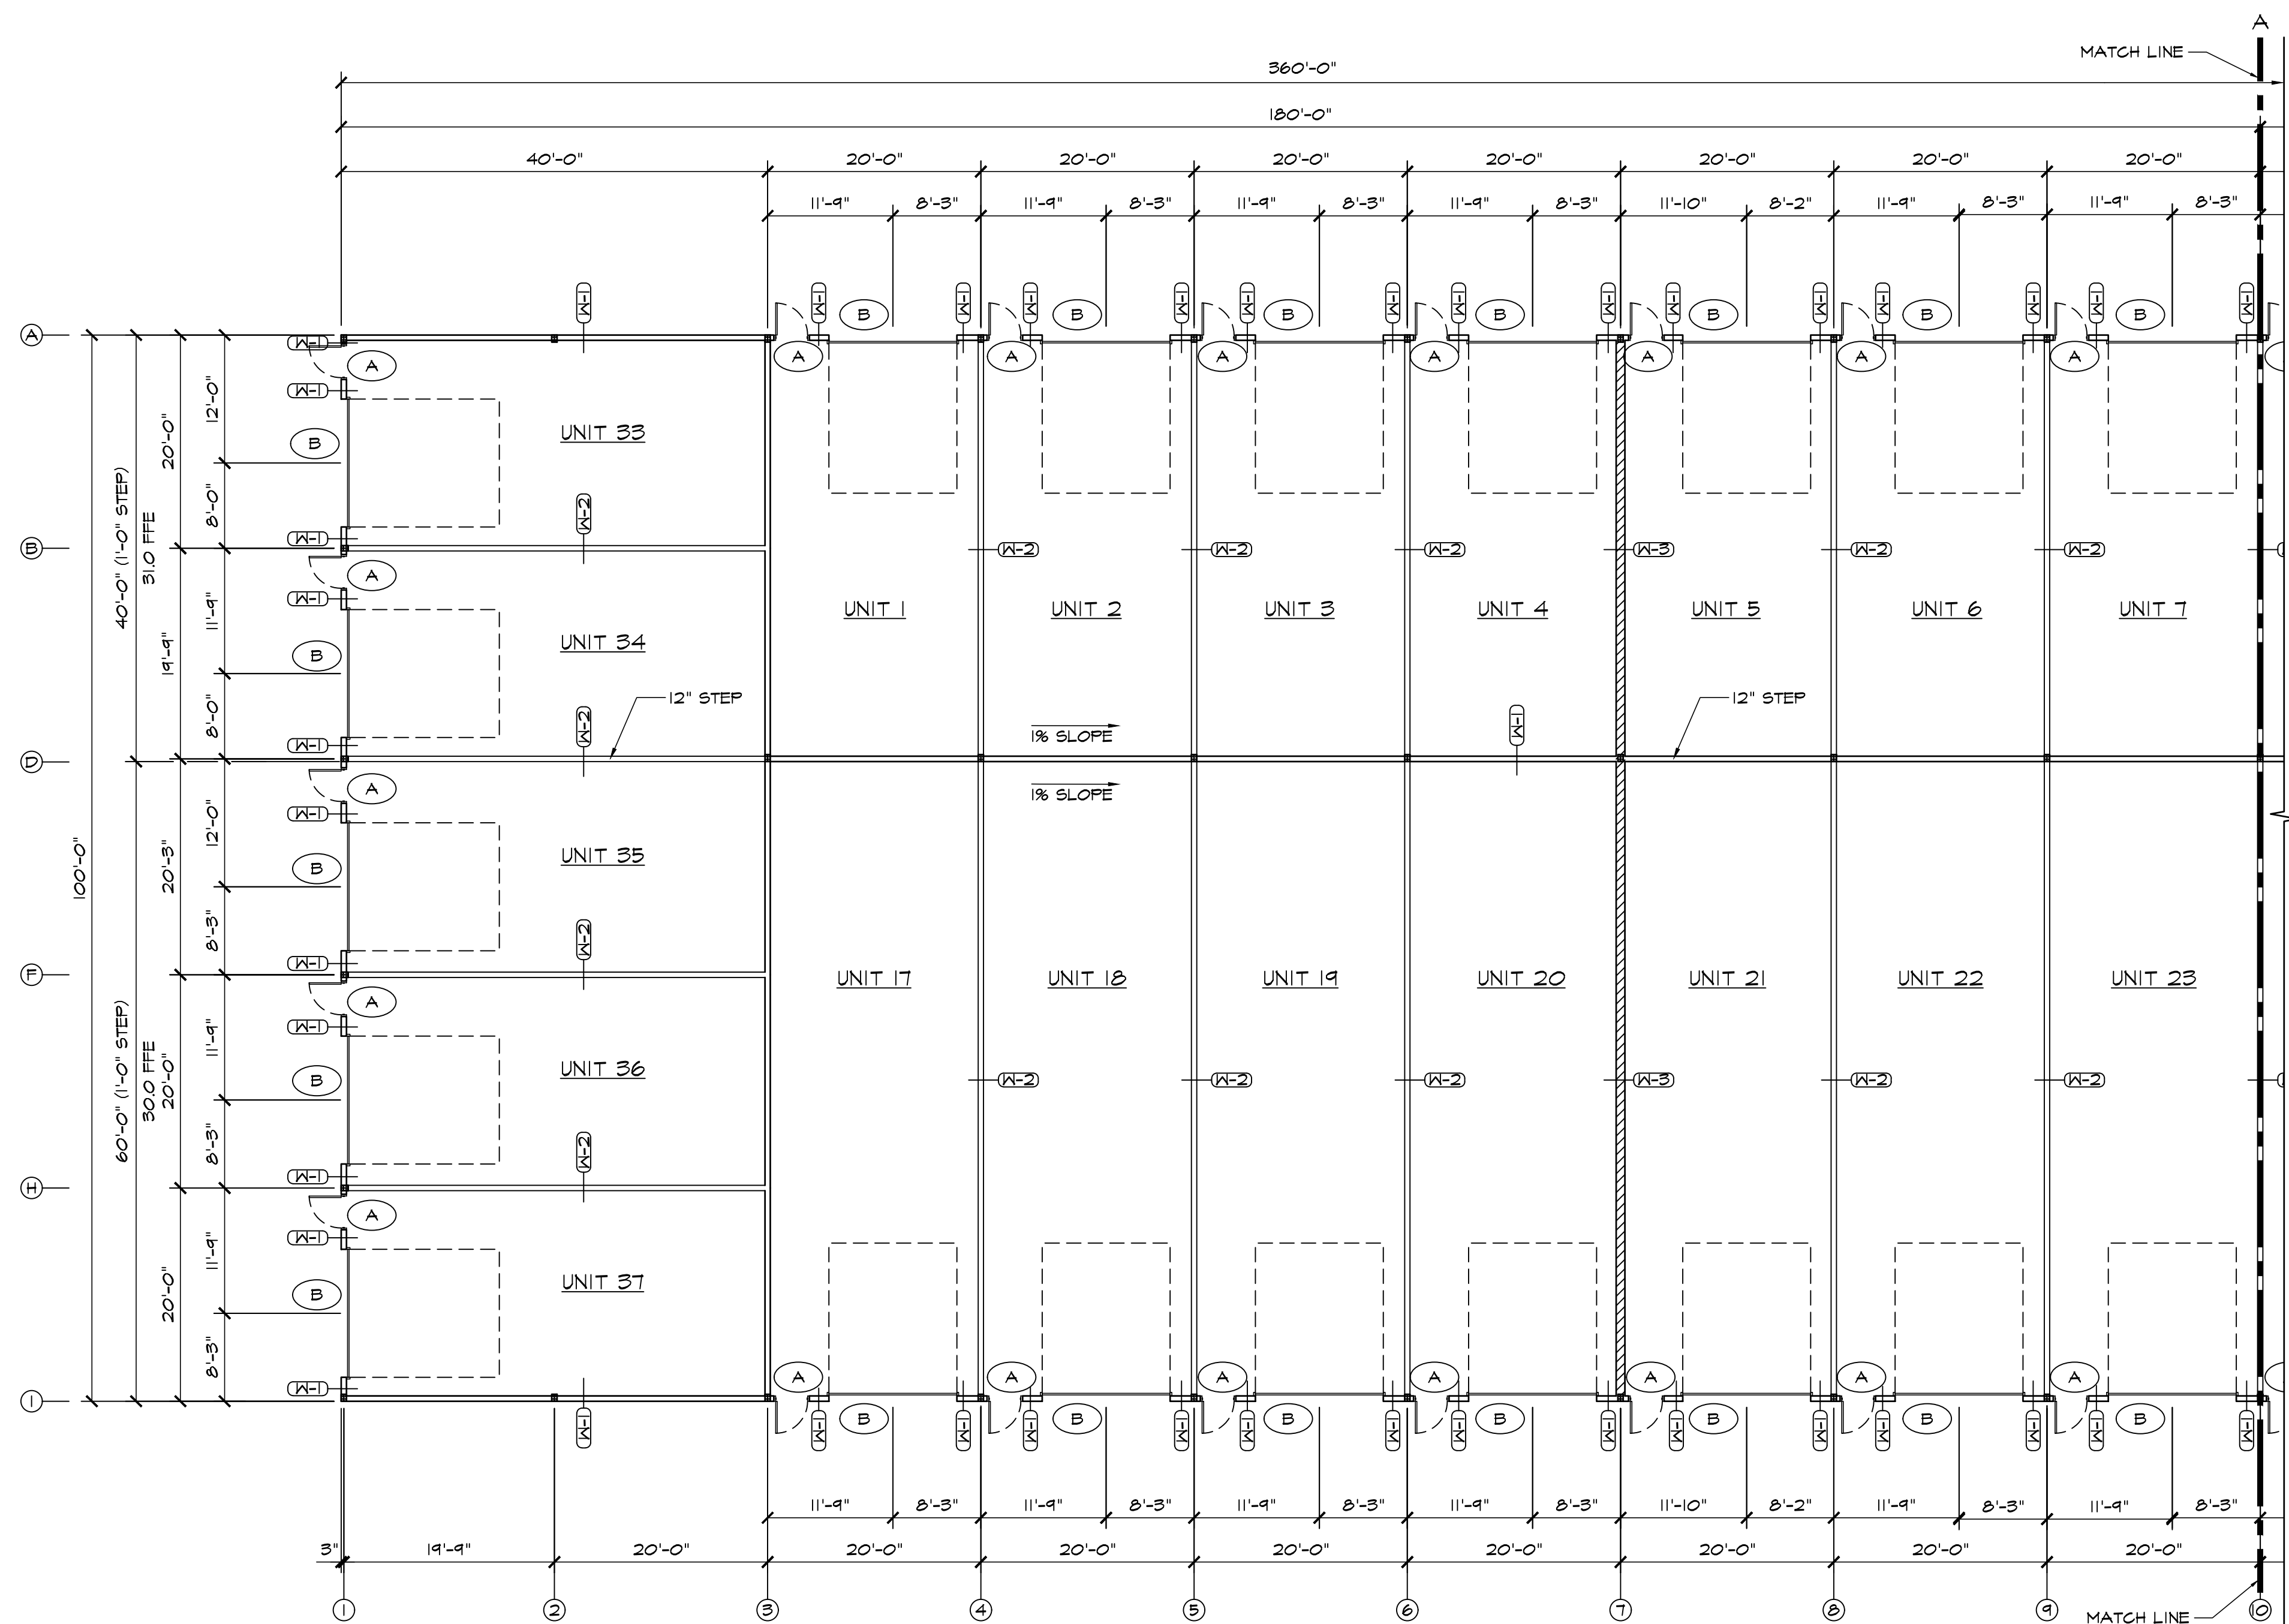

1 BUILDING C FLOOR PLAN  
SCALE: 3/32"=1'-0"

FLOOR PLAN LEGEND	
	FULL HT. METAL WALL PARTITION
	3 HR FIRE WALL
	3 HR FIRE BARRIER
	3'-0" X 7'-0" WALK DOOR W/ VISION LITE PANEL
	12'-0" X 14'-0" O.H.D.
	MATCH LINE

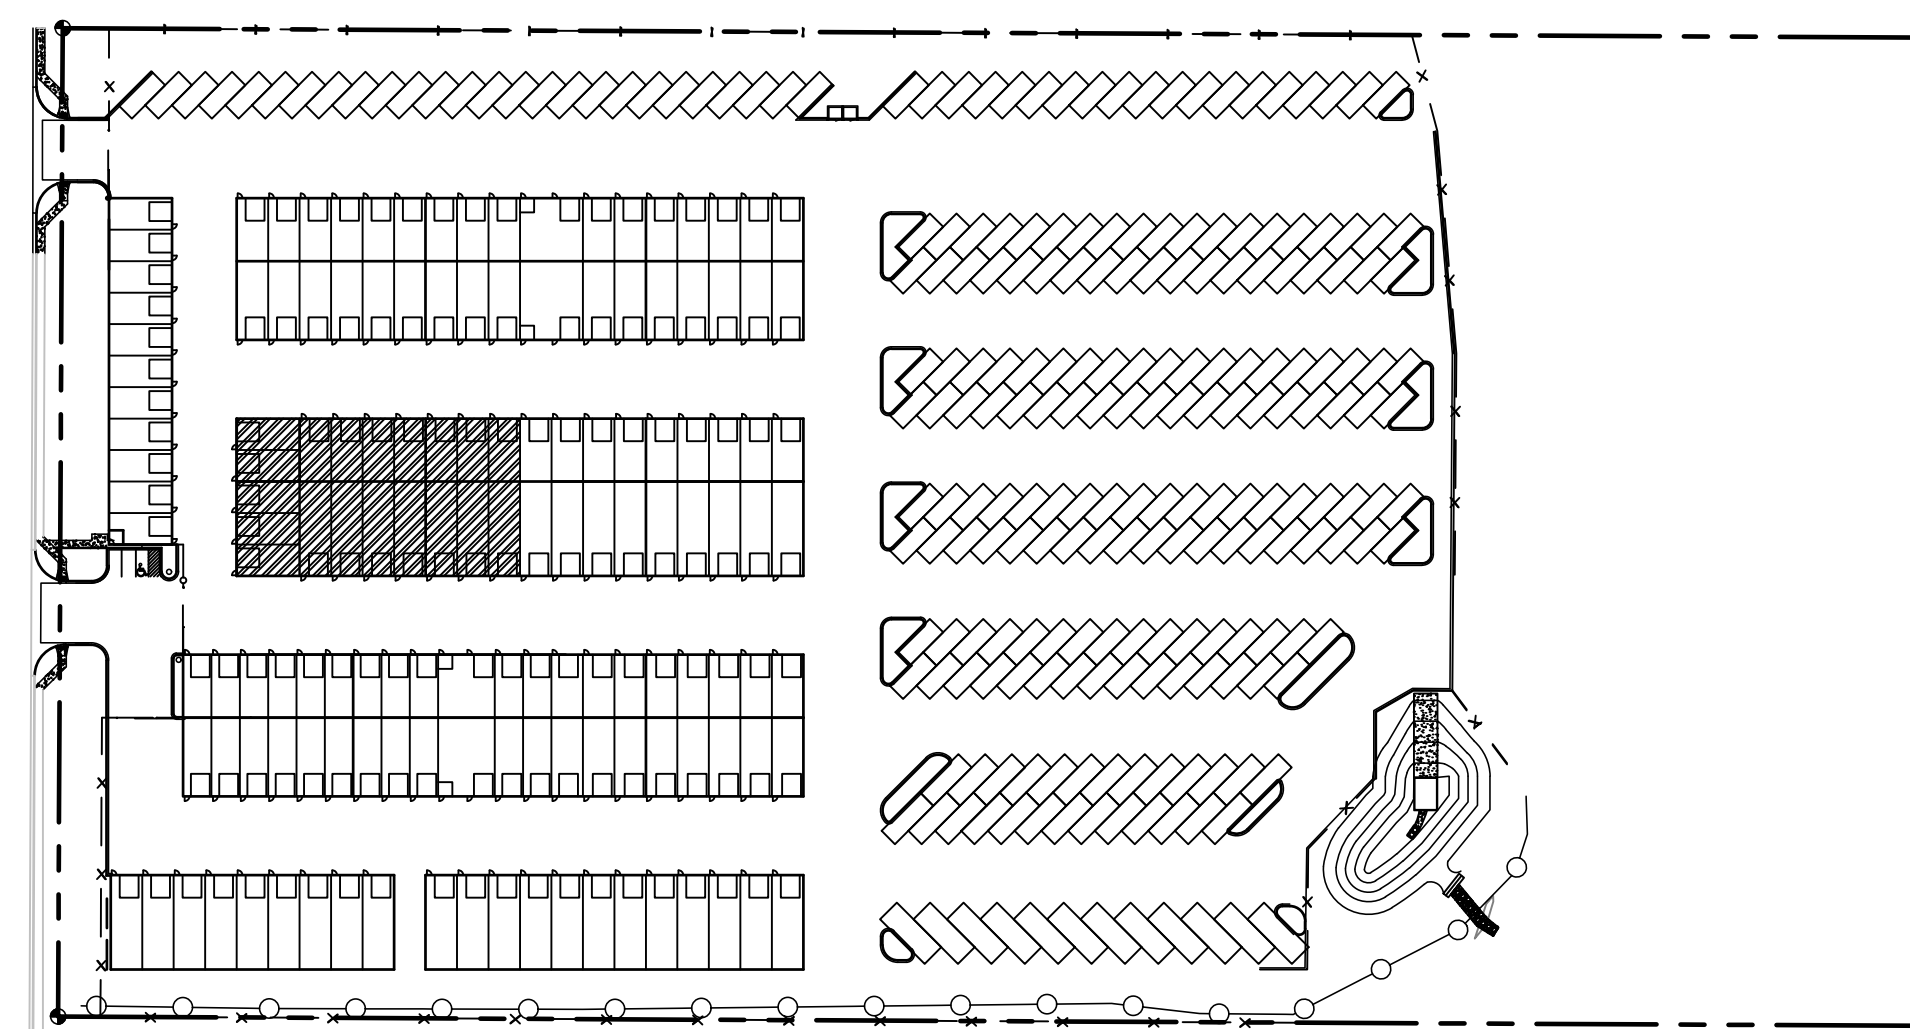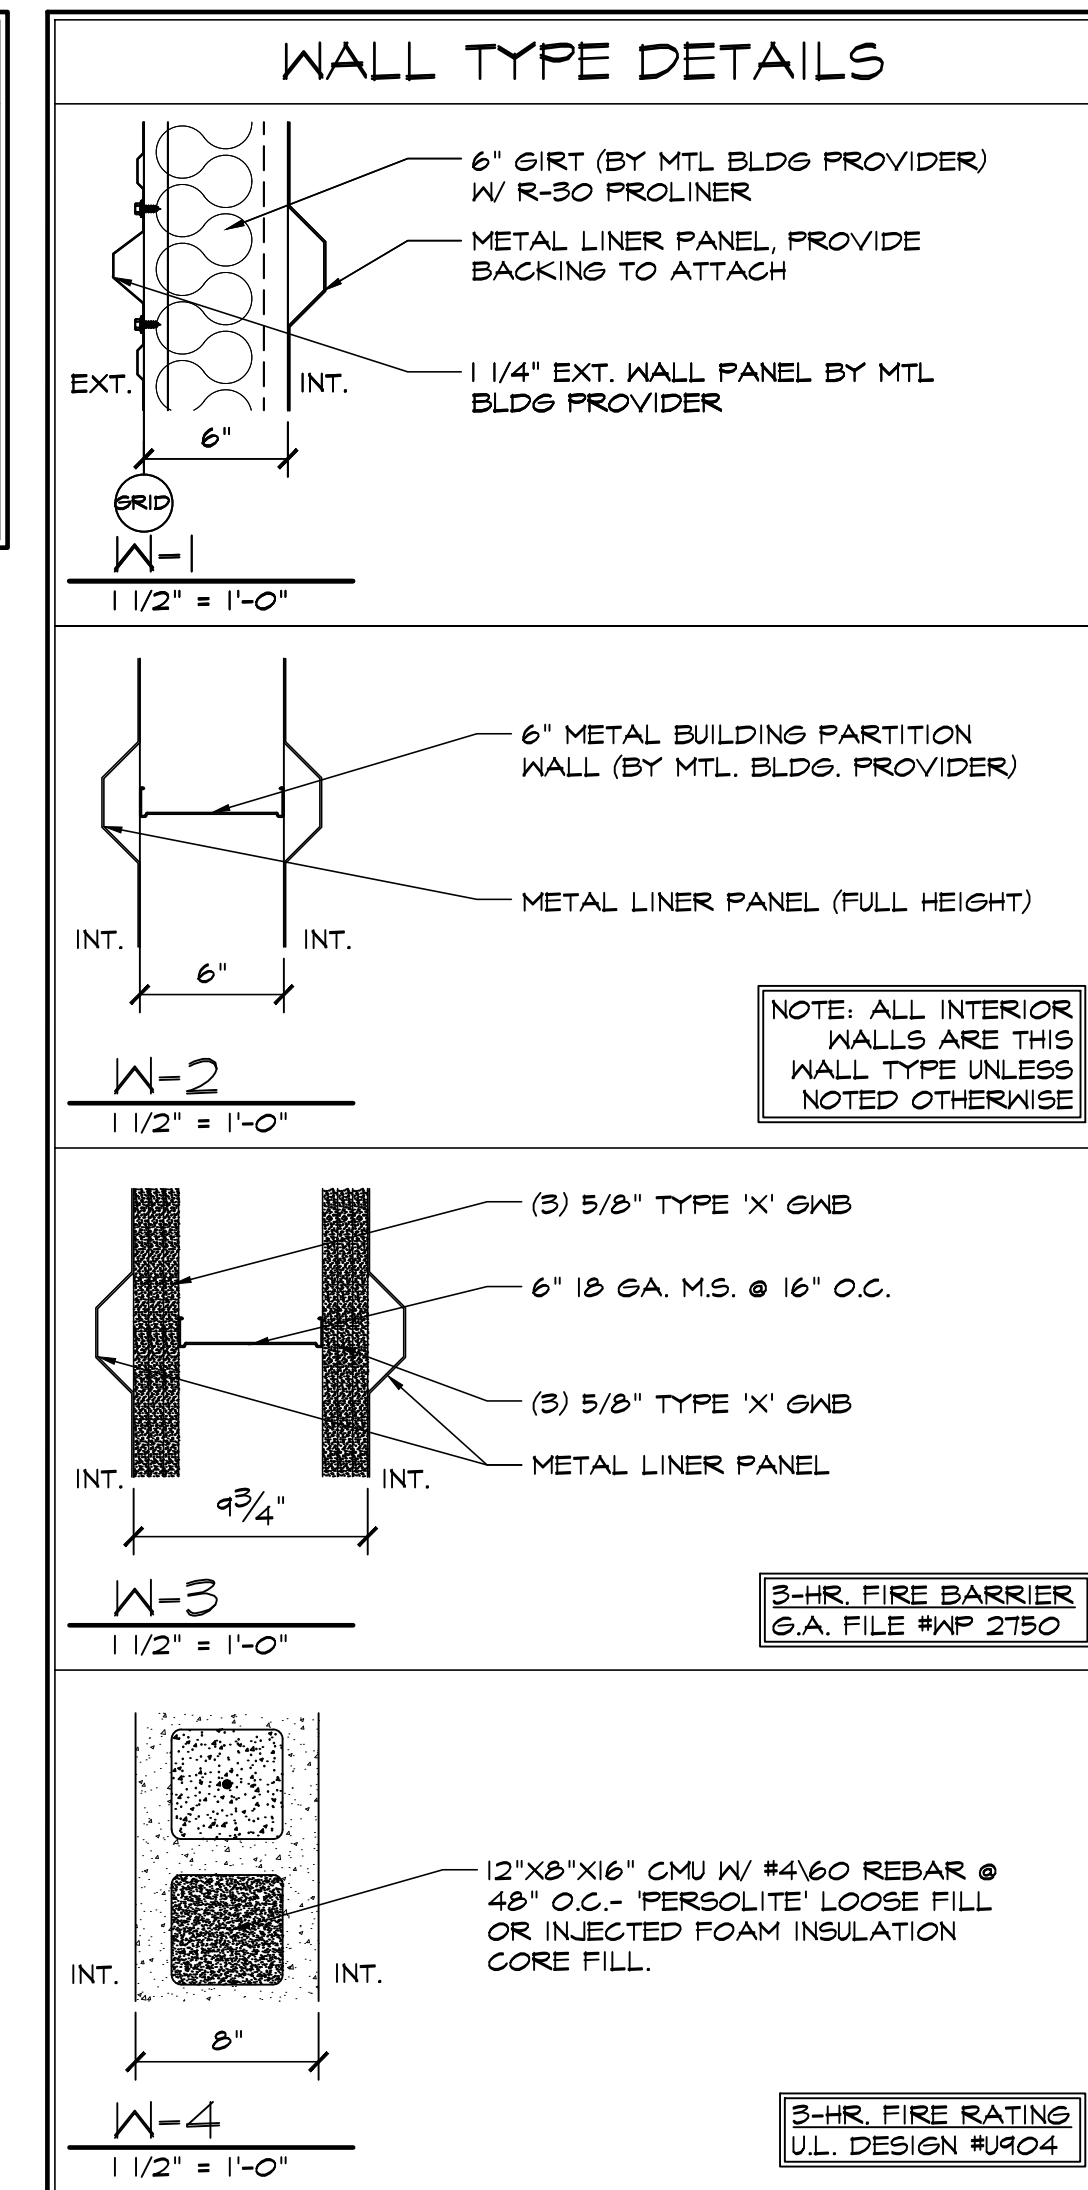

KEY PLAN  
NOT TO SCALE

FOR DP SUBMITTAL ONLY

**HAMMERS**  
CONSTRUCTION INC.

COMMERCIAL GENERAL CONTRACTORS SPECIALIZING IN DESIGN-BUILD

PRESIDENT: STEVE R. HAMMERS  
VICE PRES: DAVID J. HAMMERS  
1411 WOOLSEY HEIGHTS  
COLORADO SPRINGS, CO 80915  
(719) 570-1599 FAX (719) 570-7068  
www.hammersconstruction.com

THIS DRAWING CONTAINS MATERIAL & INFORMATION WHICH MAY NOT BE REPRODUCED WITHOUT WRITTEN CONSENT OF HAMMERS CONSTRUCTION, INC. THESE DRAWINGS ARE INTENDED TO BE USED ONLY BY HAMMERS CONSTRUCTION & ITS REPRESENTATIVES. THESE DRAWINGS HAVE NOT BEEN PREPARED FOR ANY OTHER PURPOSE THAN TO INDICATE THE GENERAL FEATURES AND PLACEMENT OF THE PROPOSED PROJECT. COPYRIGHT © 2022 HAMMERS CONSTRUCTION

**BENT GRASS STORAGE LLC**  
RV / MINI STORAGE


1635-755T BENT GRASS MEADOWS DR  
PEYTON, CO 80831

EL PASO COUNTY, COLORADO

DATE: APR. 27, 2022  
DRAWN BY: A. MADALONE  
PROJ. MGR: R. MAXWELL  
SCALE: SEE PLAN  
APPROVED BY:  
JOB NO: 1085



REVISIONS:



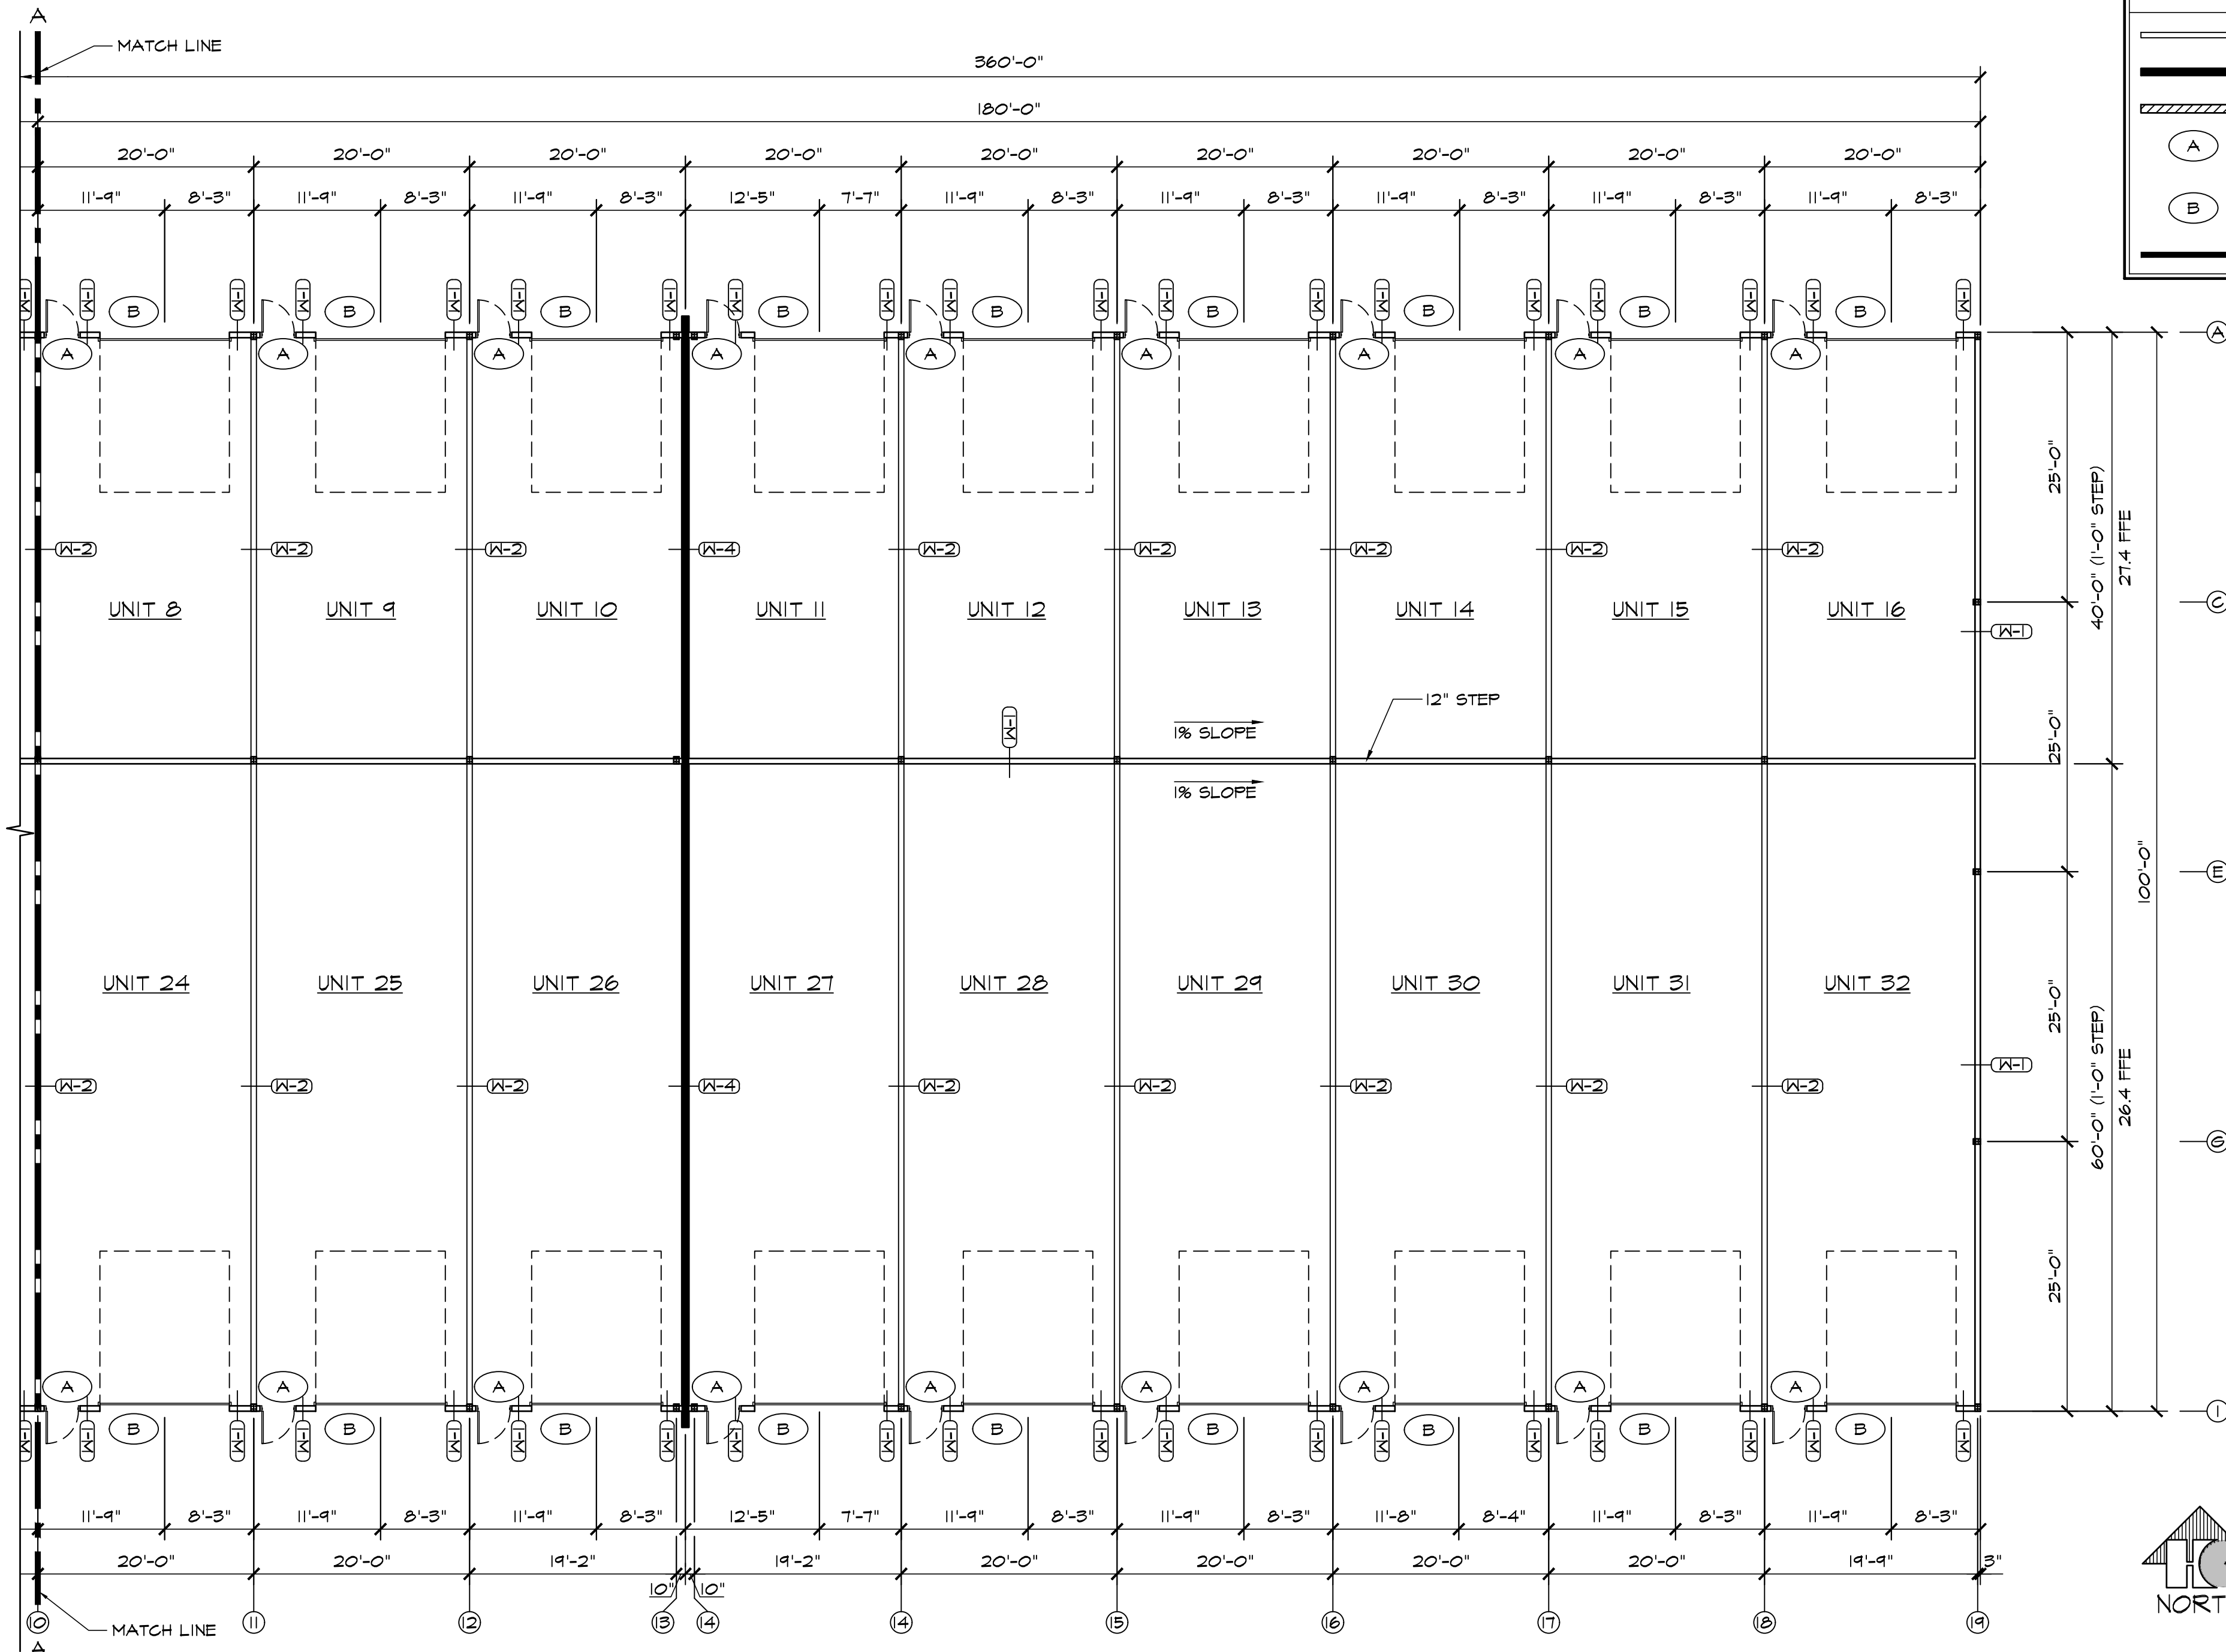

**BUILDING C FLOOR PLAN**  
SCALE: 3/32"=1'-0"

FLOOR PLAN LEGEND	
	FULL HT. METAL WALL PARTITION
	3 HR FIRE WALL
	3 HR FIRE BARRIER
	3'-0" X 7'-0" WALK DOOR W/ VISION LITE PANEL
	12'-0" X 14'-0" O.H.D.
	MATCH LINE

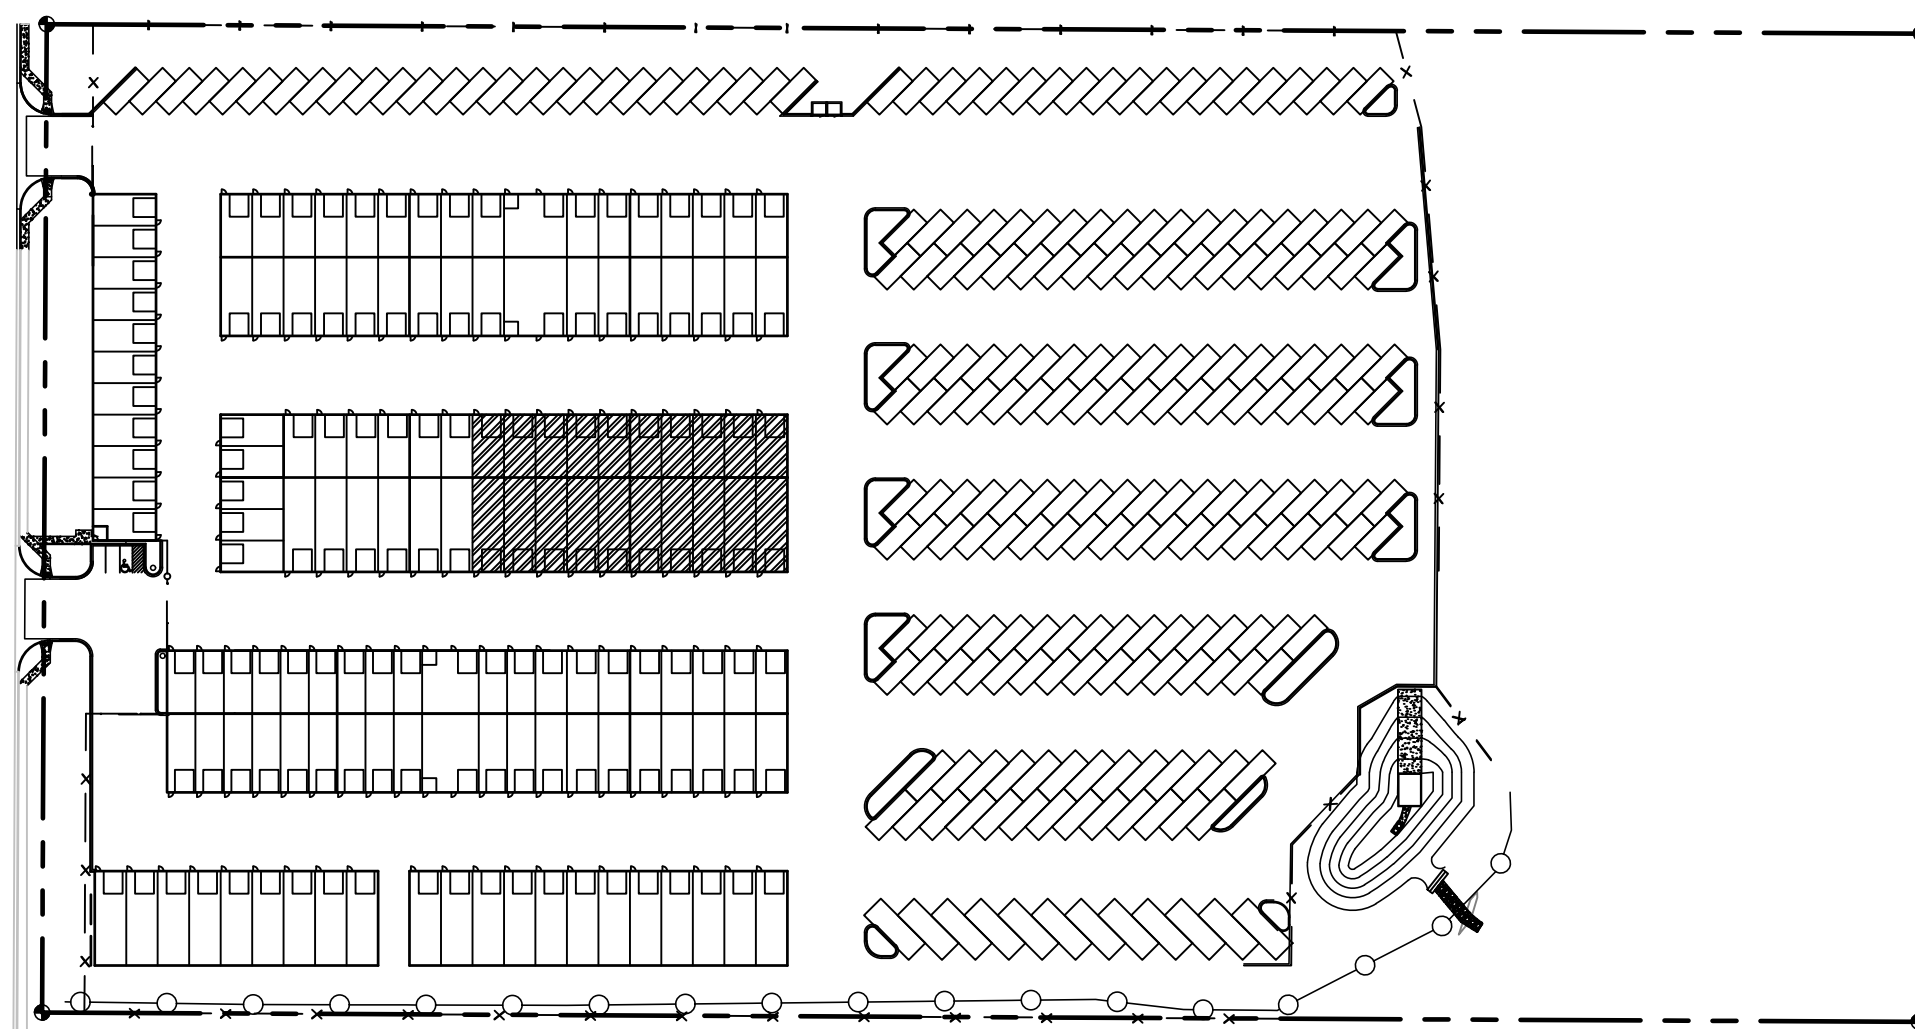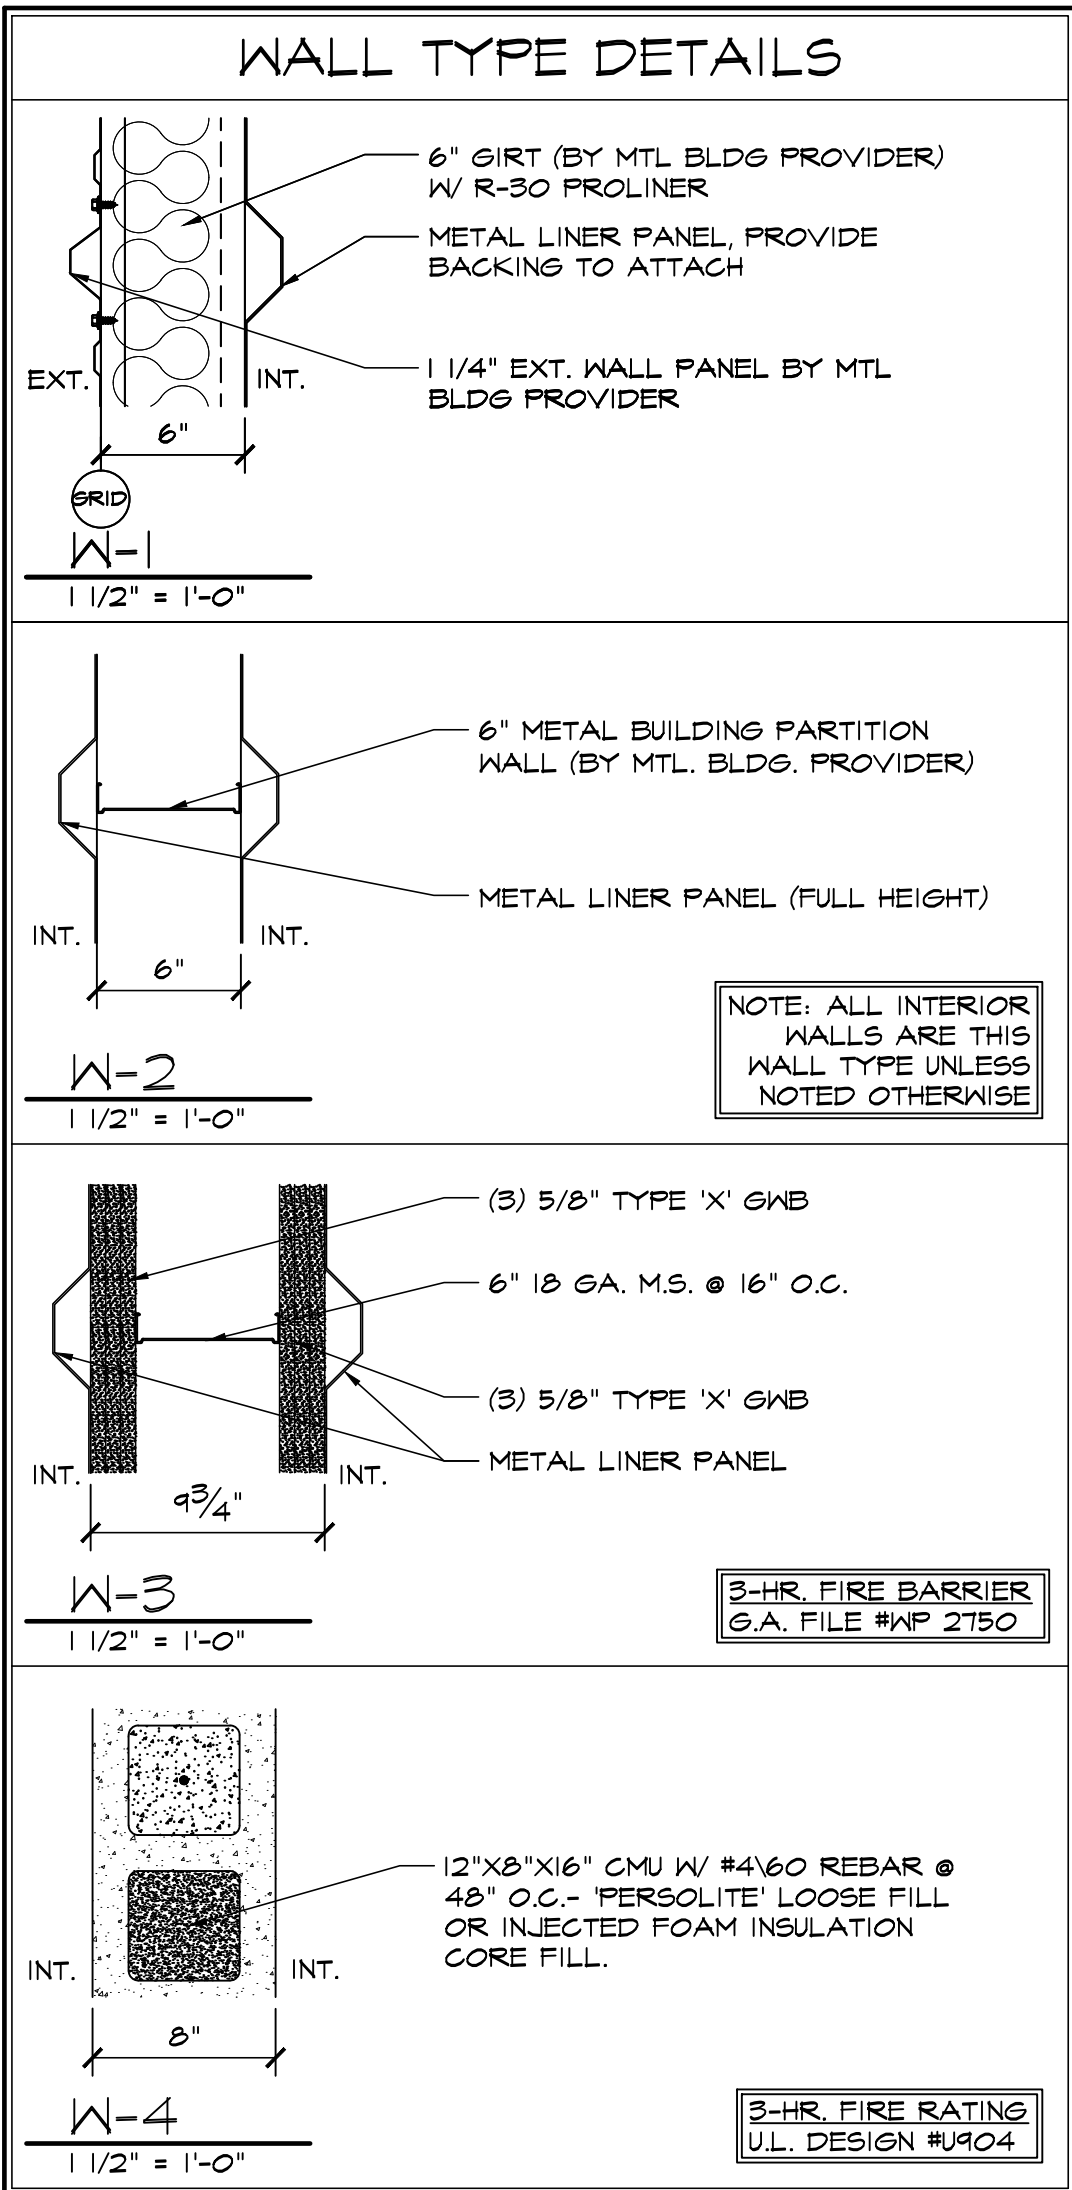

**KEY PLAN**  
NOT TO SCALE

FOR DP SUBMITTAL ONLY

**HAMMERS**  
CONSTRUCTION INC.

COMMERCIAL GENERAL CONTRACTORS SPECIALIZING IN DESIGN-BUILD  
PRESIDENT: STEVE R. HAMMERS  
VICE PRES: DAVID J. HAMMERS  
1411 WOOLSEY HEIGHTS  
COLORADO SPRINGS, CO 80915  
(719) 570-1599 FAX (719) 570-7008  
www.hammersconstruction.com


THIS DRAWING CONTAINS MATERIAL & INFORMATION WHICH MAY NOT BE REPRODUCED WITHOUT WRITTEN CONSENT OF HAMMERS CONSTRUCTION, INC. THESE DRAWINGS ARE INTENDED TO BE USED ONLY BY HAMMERS CONSTRUCTION & ITS REPRESENTATIVES. THESE DRAWINGS HAVE NOT BEEN PREPARED FOR ANY OTHER PURPOSE THAN TO INDICATE THE GENERAL FEATURES AND PLACEMENT OF THE PROPOSED PROJECT. COPYRIGHT © 2022 HAMMERS CONSTRUCTION

**BENT GRASS STORAGE LLC**  
RV / MINI STORAGE  
1635-755T BENT GRASS MEADOWS DR  
PEYTON, CO 80831  
EL PASO COUNTY, COLORADO

DATE: APR. 27, 2022  
DRAWN BY: A. MADALONE  
PROJ. MGR: R. MAXWELL  
SCALE: SEE PLAN  
APPROVED BY:  
JOB NO: 1085


REVISIONS:



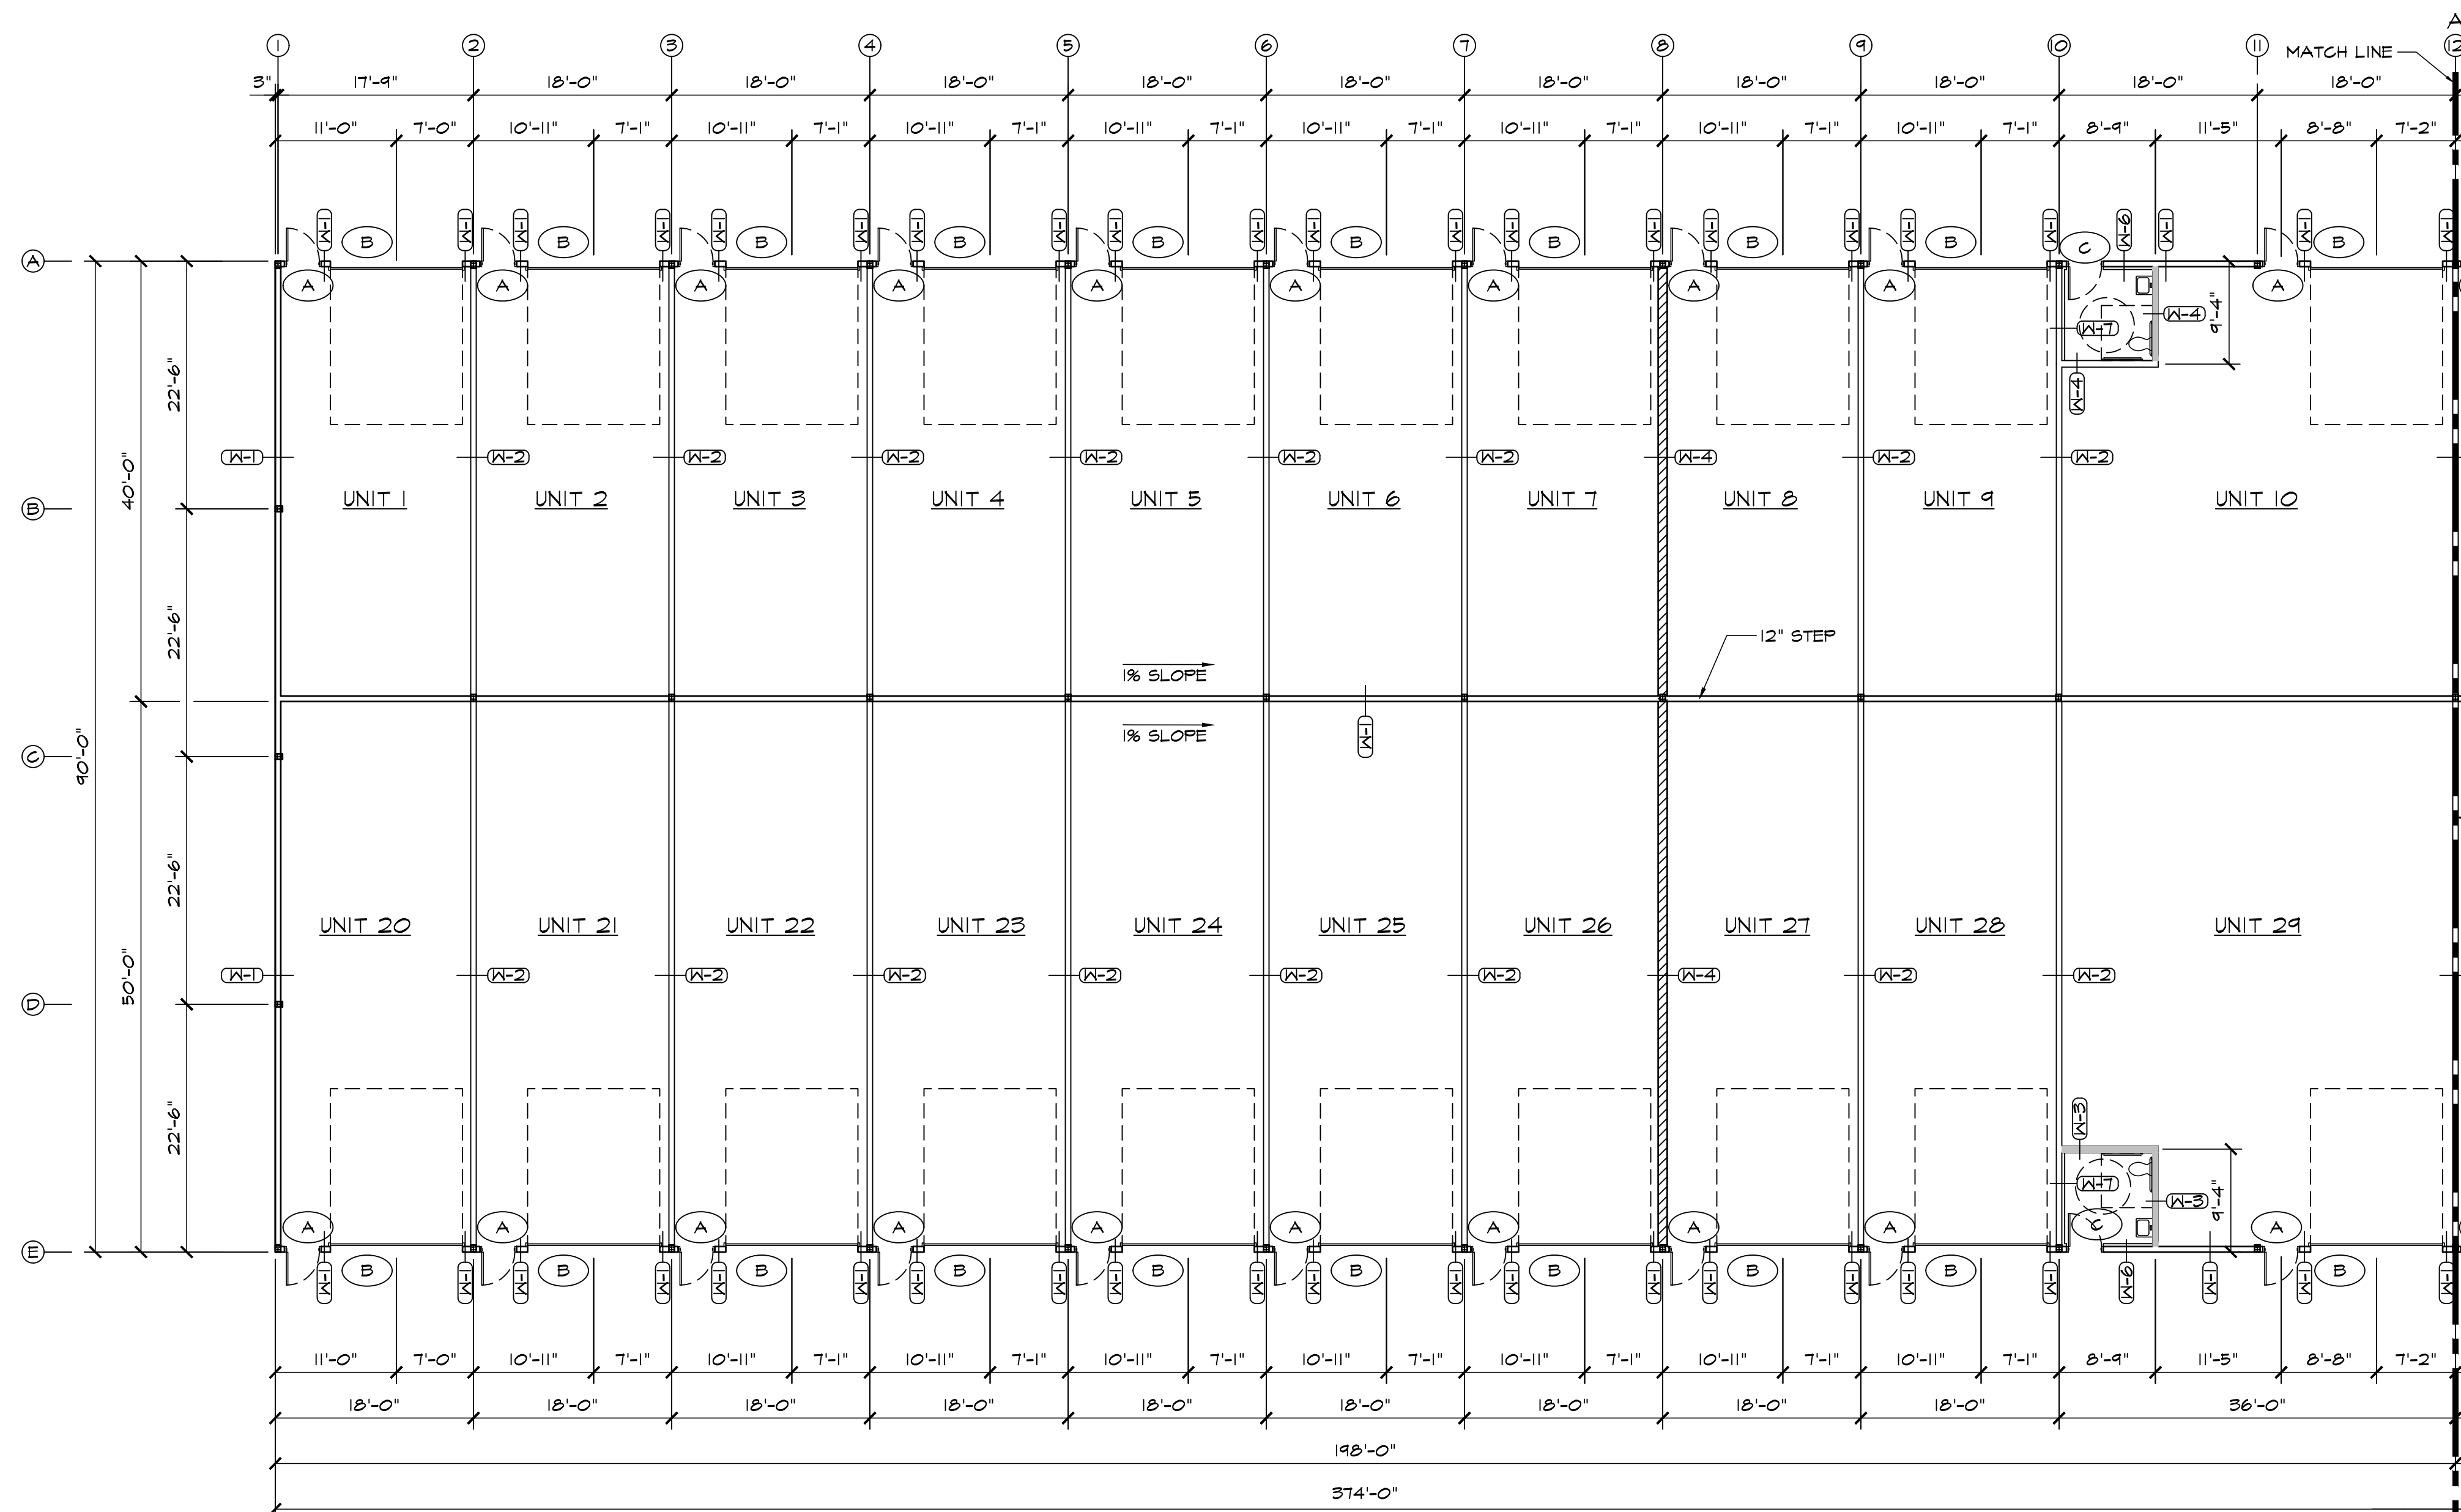

1 BUILDING D FLOOR PLAN  
SCALE: 3/32"=1'-0"


FLOOR PLAN LEGEND	
	FULL HT. METAL WALL PARTITION
	9'-0" HIGH 6" PLUMBING WALL
	3 HR FIRE WALL
	3 HR FIRE BARRIER
	(A) 3'-0" X 7'-0" WALK DOOR W/ VISION LITE PANEL
	(B) 12'-0" X 14'-0" O.H.D.
	(C) 3'-0" X 7'-0" METAL DOOR
	MATCH LINE

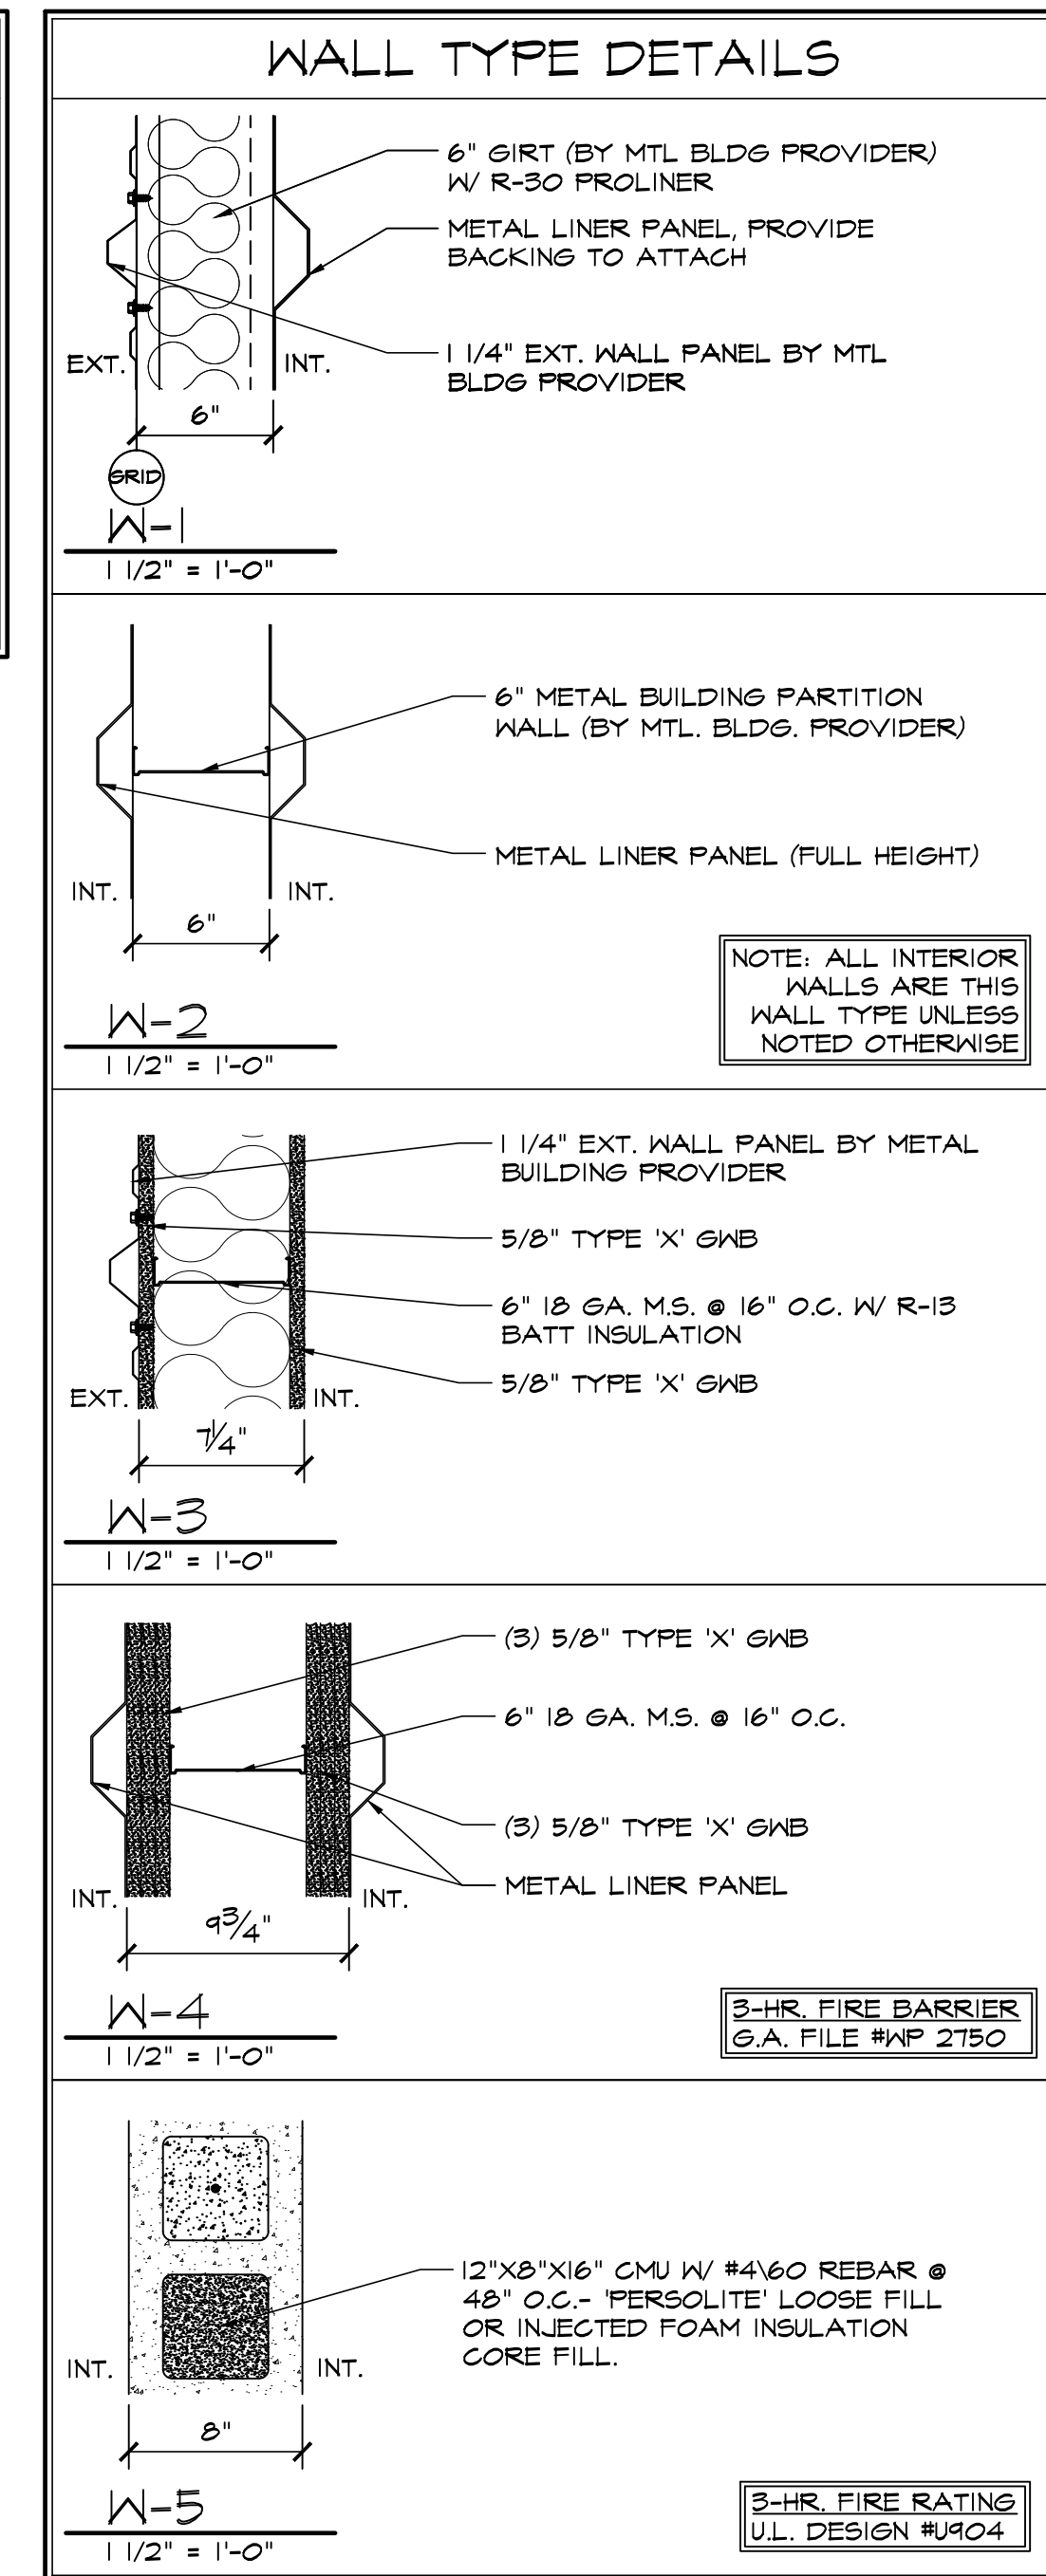

NOTE: ALL INTERIOR WALLS ARE THIS WALL TYPE UNLESS NOTED OTHERWISE

3-HR. FIRE BARRIER  
S.A. FILE #WP 2750

3-HR. FIRE RATING  
U.L. DESIGN #U904

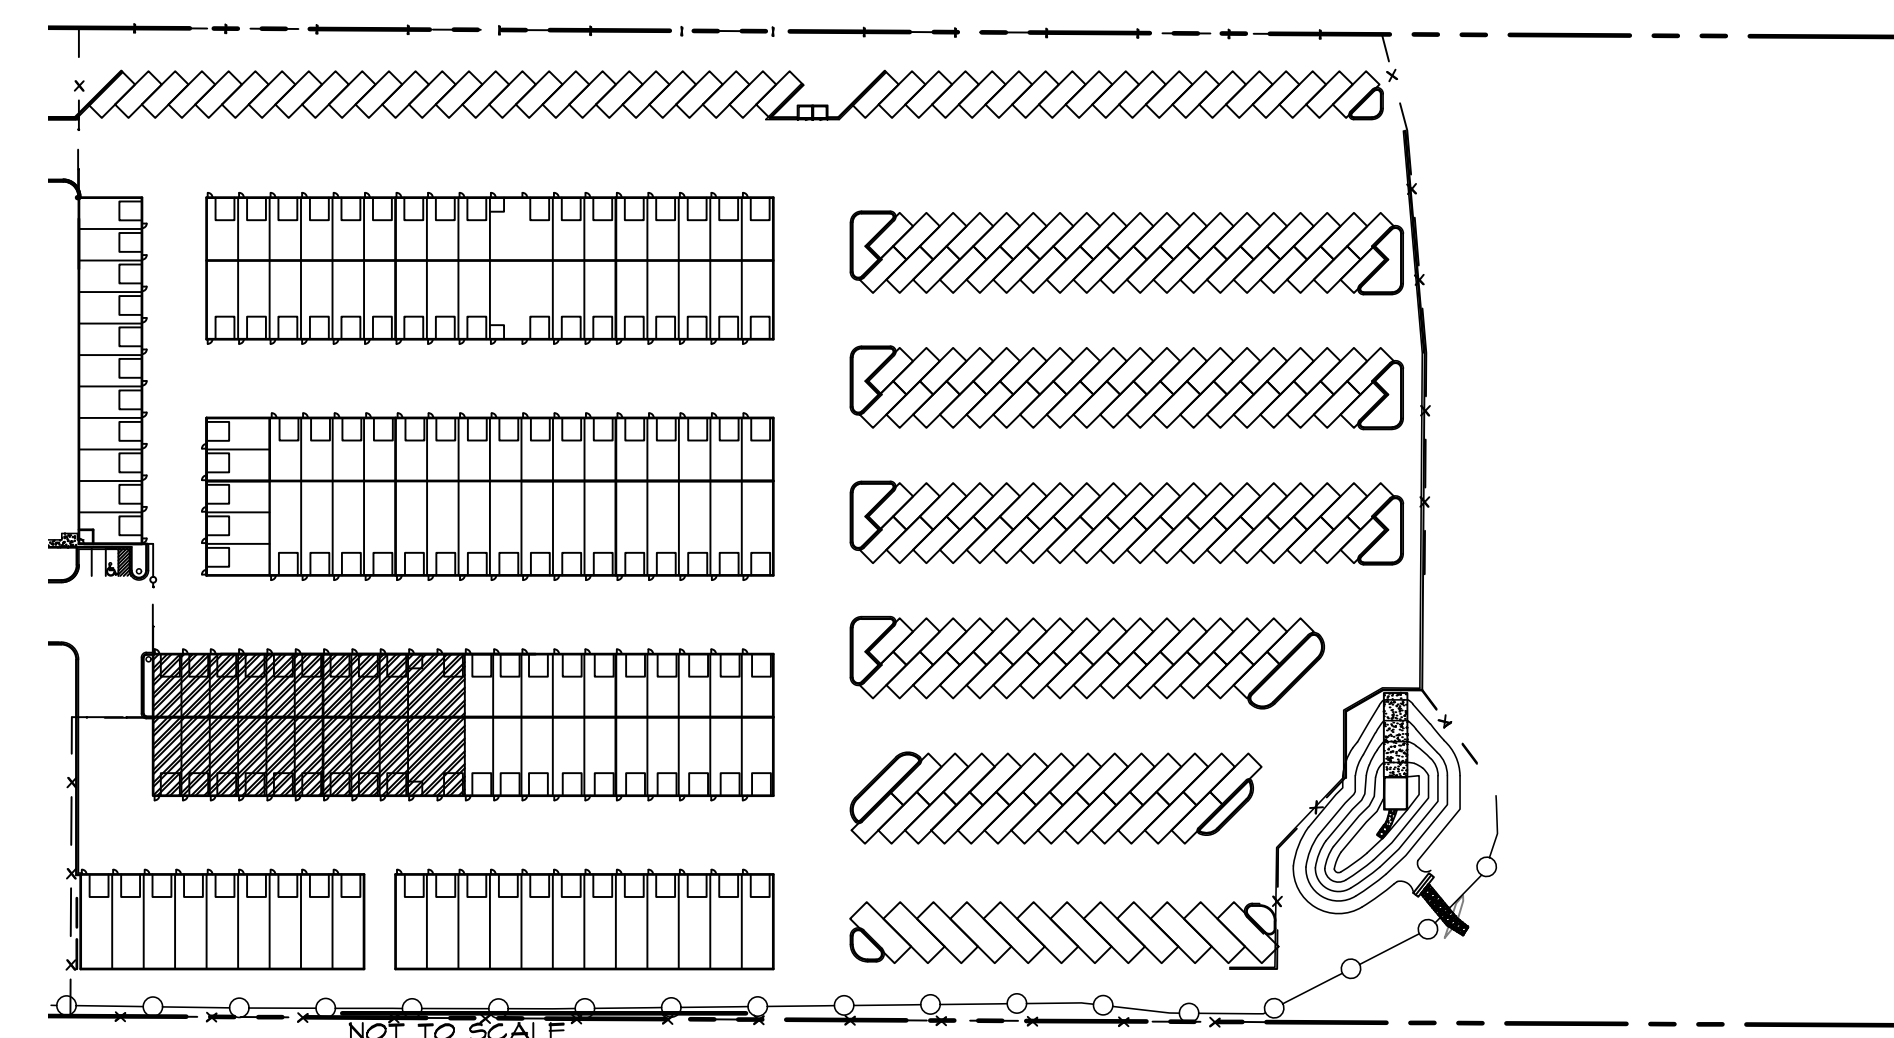

KEY PLAN

FOR DP SUBMITTAL ONLY

**HAMMERS CONSTRUCTION INC.**  
COMMERCIAL GENERAL CONTRACTORS SPECIALIZING IN DESIGN-BUILD  
PRESIDENT: STEVE R. HAMMERS  
VICE PRES: DAVID J. HAMMERS  
1411 WOOLSEY HEIGHTS  
COLORADO SPRINGS, CO 80915  
(719) 570-1599 FAX (719) 570-7068  
www.hammersconstruction.com

THIS DRAWING CONTAINS MATERIAL & INFORMATION WHICH MAY NOT BE REPRODUCED WITHOUT WRITTEN CONSENT OF HAMMERS CONSTRUCTION, INC. THESE DRAWINGS ARE INTENDED TO BE USED ONLY BY HAMMERS CONSTRUCTION & ITS REPRESENTATIVES. THESE DRAWINGS HAVE NOT BEEN PREPARED FOR ANY OTHER PURPOSE THAN TO INDICATE THE GENERAL FEATURES AND PLACEMENT OF THE PROPOSED PROJECT. COPYRIGHT © 2022 HAMMERS CONSTRUCTION

**BENT GRASS STORAGE LLC**  
RV / MINI STORAGE  
1635-755T BENT GRASS MEADOWS DR  
PEYTON, CO 80831  
EL PASO COUNTY, COLORADO


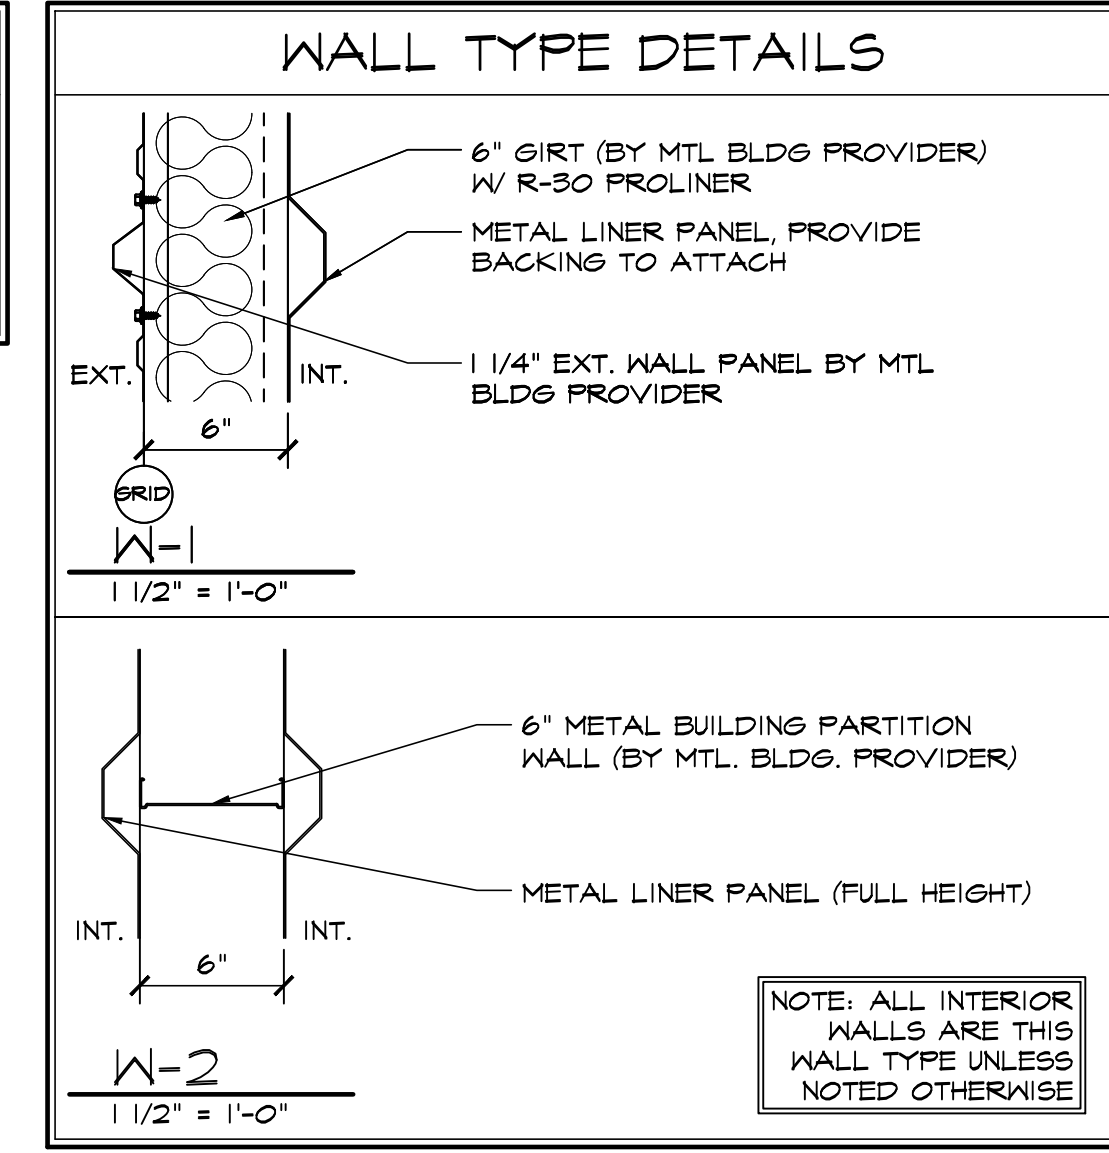
DATE: APR. 27, 2022  
DRAWN BY: A. MADALONE  
PROJ. MGR: R. MAXWELL  
SCALE: SEE PLAN  
APPROVED BY:  
JOB NO: 1085

REVISIONS:









**BENT GRASS STORAGE LLC**  
RV / MINI STORAGE  
7635-7557 BENT GRASS MEADOWS DR  
PEYTON, CO 80831  
EL PASO COUNTY, COLORADO

DATE: APR. 27, 2022  
DRAWN BY: A. MADALONE  
PROJ. MNGR: R. MAXWELL  
SCALE: SEE PLAN  
APPROVED BY:  
JOB NO: 1085

△ REVISIONS:

△

△

△

△

△


△

△

△



*A1.5*  
BUILDING E FLOOR PLAN



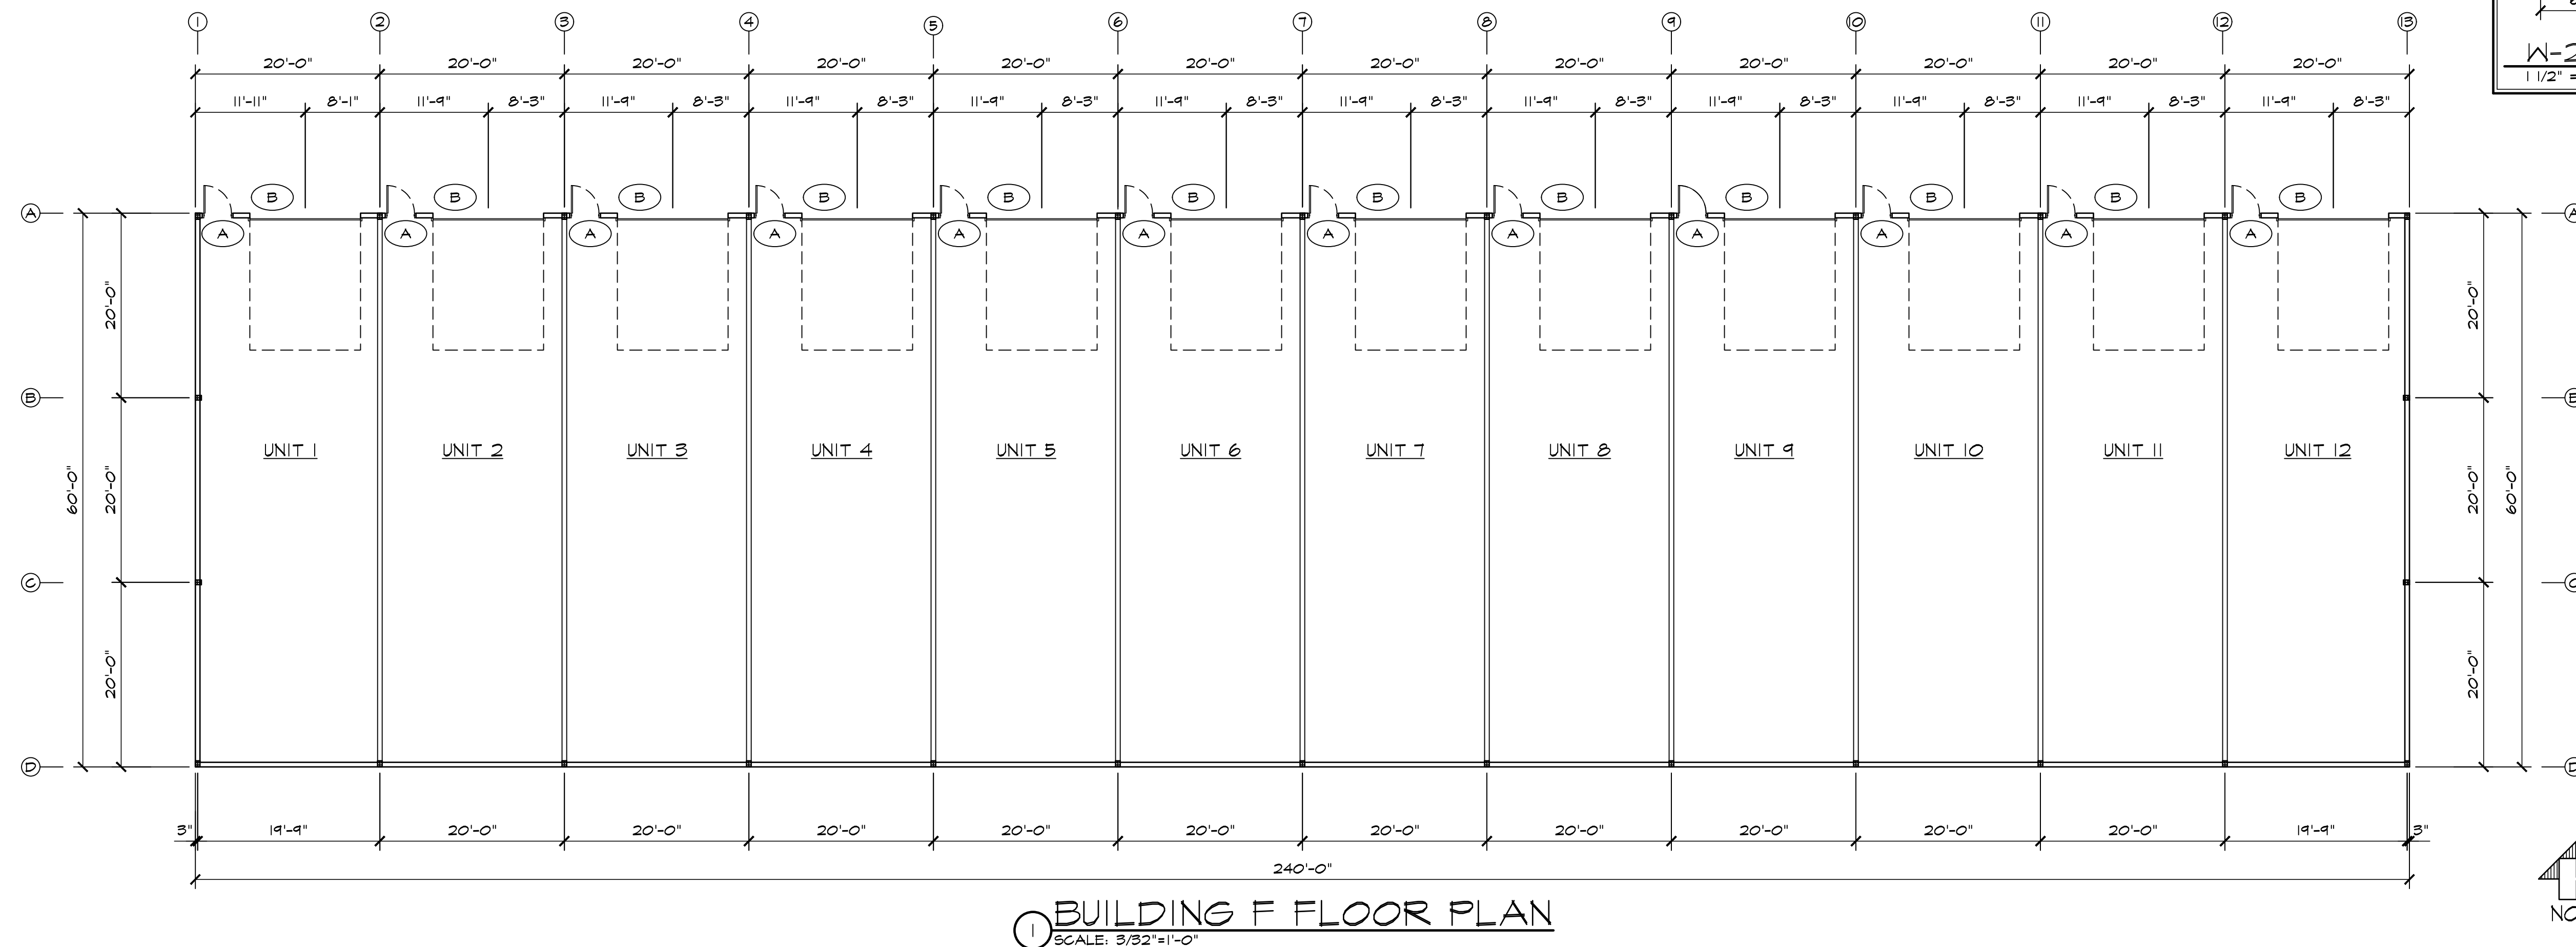

**BUILDING F FLOOR PLAN**  
SCALE: 3/32"=1'-0"

FLOOR PLAN LEGEND	
—	FULL HT. METAL WALL PARTITION
(A)	3'-0" X 7'-0" WALK DOOR W/ VISION LITE PANEL
(B)	12'-0" X 14'-0" O.H.D.

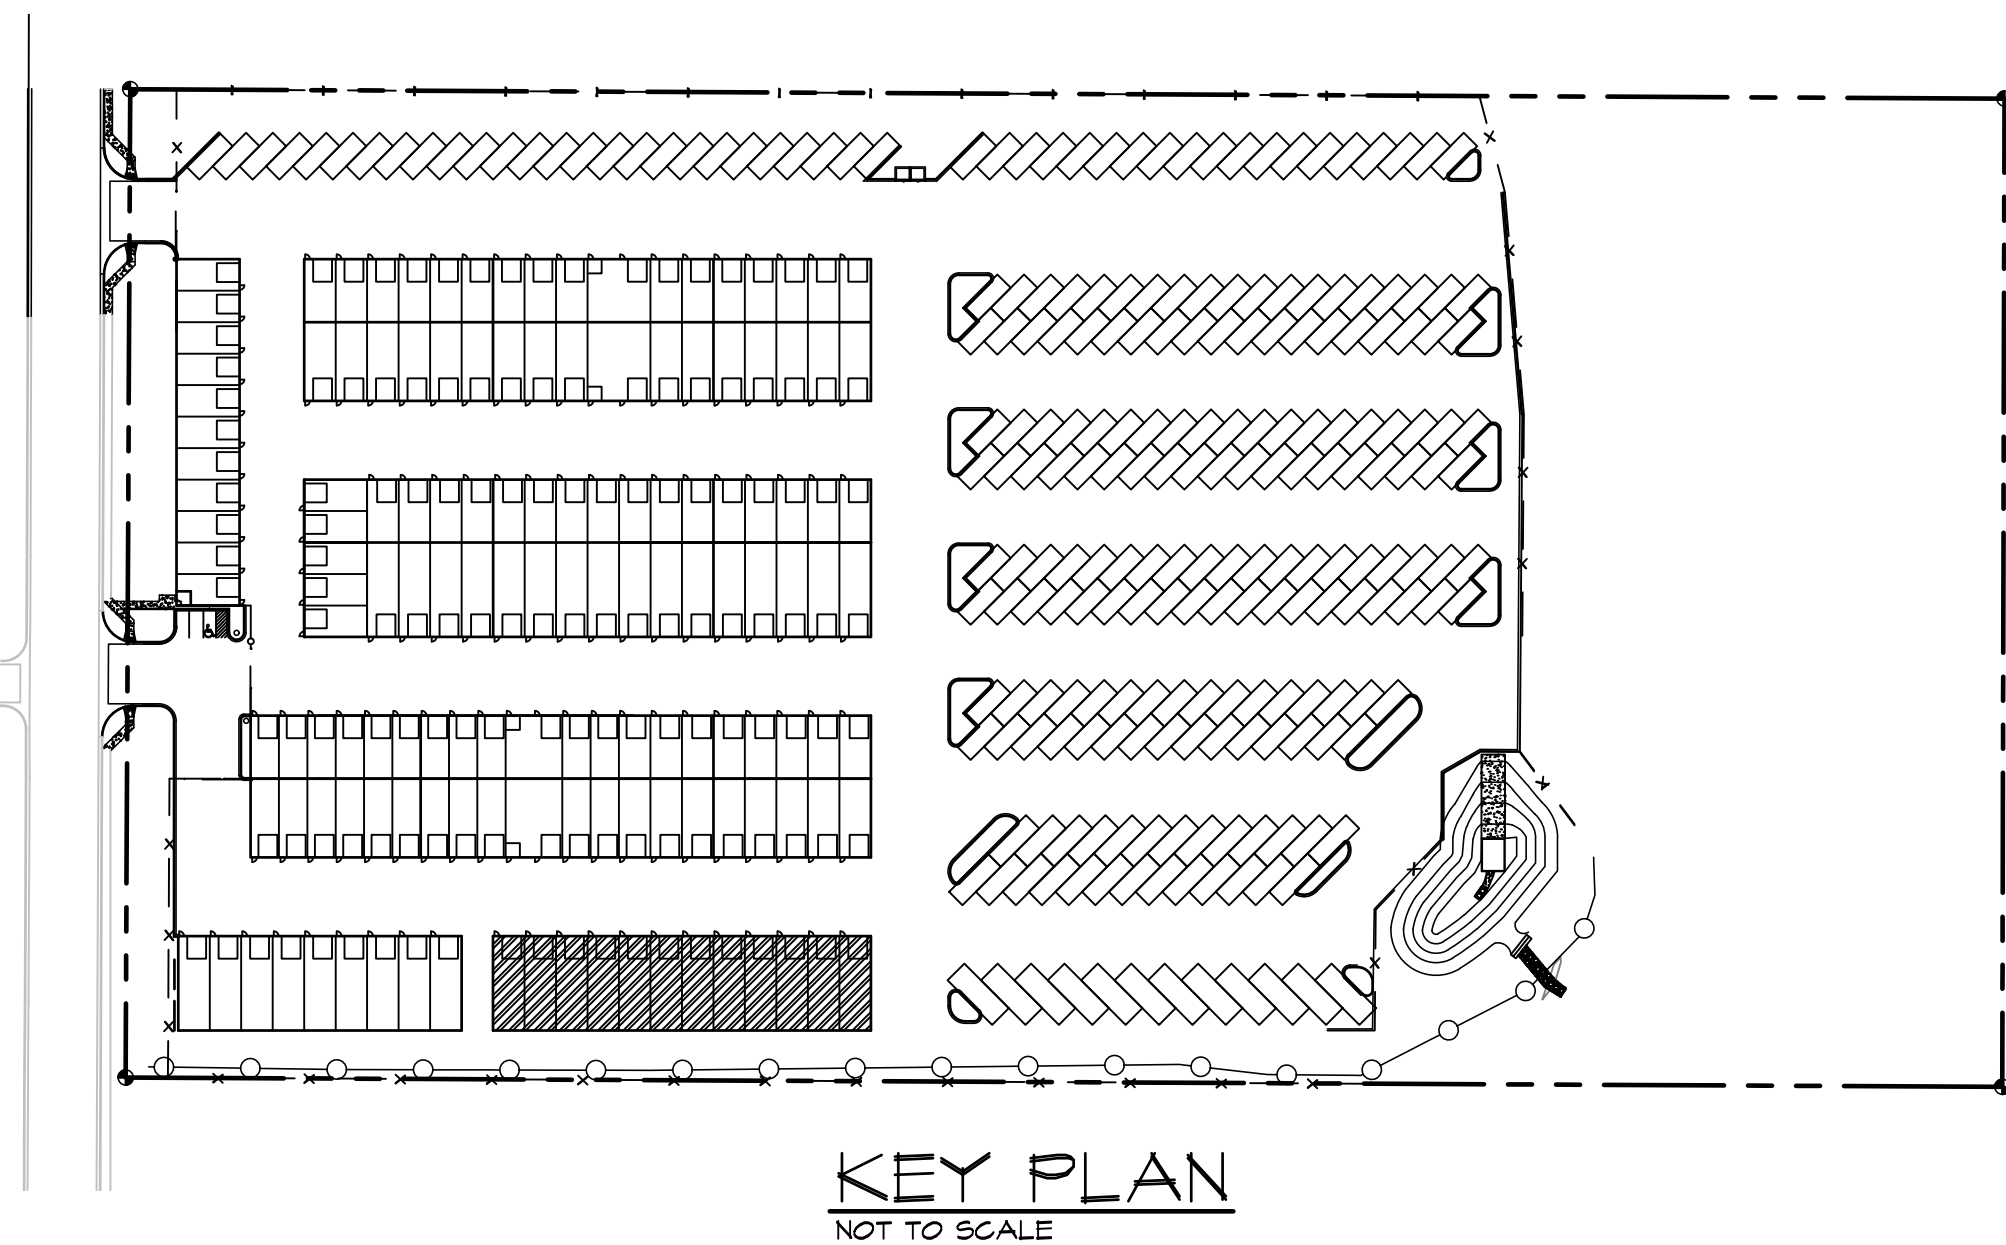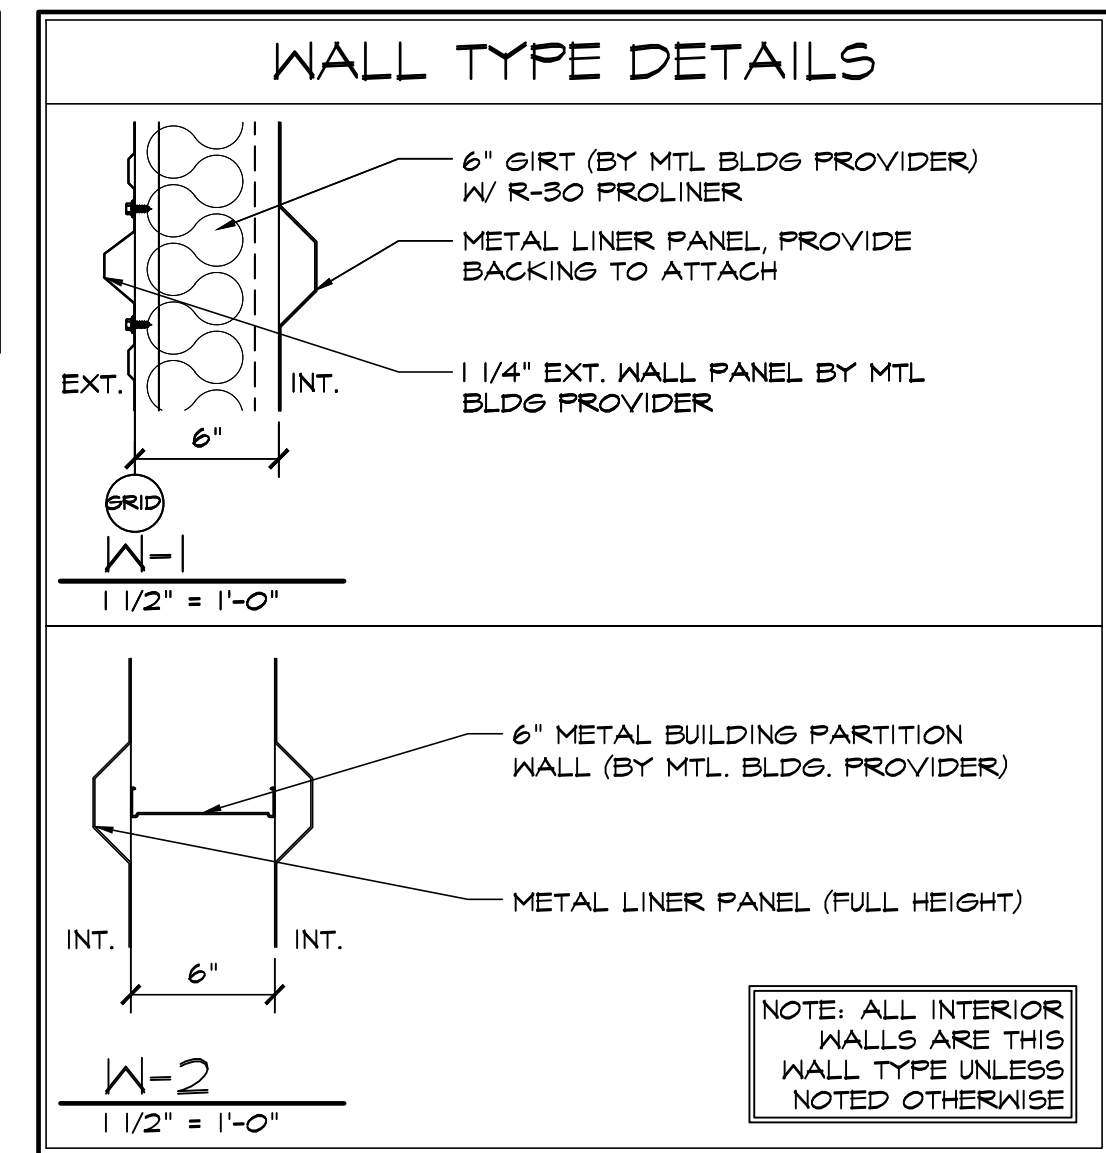

FOR DP SUBMITTAL ONLY

**HAMMERS**  
CONSTRUCTION INC.

COMMERCIAL GENERAL CONTRACTORS SPECIALIZING IN DESIGN-BUILD

PRESIDENT: STEVE R. HAMMERS  
VICE PRES: DAVID J. HAMMERS  
1411 WOOLSEY HEIGHTS  
COLORADO SPRINGS, CO 80915  
(719) 570-1599 FAX (719) 570-7068  
www.hammersconstruction.com

THIS DRAWING CONTAINS MATERIAL & INFORMATION WHICH MAY NOT BE REPRODUCED WITHOUT WRITTEN CONSENT OF HAMMERS CONSTRUCTION, INC. THESE DRAWINGS ARE INTENDED TO BE USED ONLY BY HAMMERS CONSTRUCTION & ITS REPRESENTATIVES. THESE DRAWINGS HAVE NOT BEEN PREPARED FOR ANY OTHER PURPOSE THAN TO INDICATE THE GENERAL FEATURES AND PLACEMENT OF THE PROPOSED PROJECT. COPYRIGHT © 2022 HAMMERS CONSTRUCTION

**BENT GRASS STORAGE LLC**  
RV / MINI STORAGE

7635-7557 BENT GRASS MEADOWS DR  
PEYTON, CO 80831  
EL PASO COUNTY, COLORADO

DATE: APR. 27, 2022  
DRAWN BY: A. MADALONE  
PROJ. MGR: R. MAXWELL  
SCALE: SEE PLAN  
APPROVED BY:  
JOB NO: 1085

REVISIONS: