




ELEVATION KEY NOTES	
①	PREFINISHED 24 GA. STANDING SEAM METAL ROOF PANELS BY METAL BLDG. PROVIDER
②	PREFINISHED GUTTER & DOWNSPOUTS BY METAL BUILDING PROVIDER
③	PREFINISHED DECORATIVE METAL WALL PANELS BY METAL BUILDING PROVIDER
④	SEE SCHEDULES ON A4.1 FOR ALL DOOR AND WINDOW INFORMATION
⑤	PREFINISHED 26 GA. "PBR" METAL WALL PANELS BY METAL BUILDING PROVIDER
⑥	CMU 3 HR FIREWALL

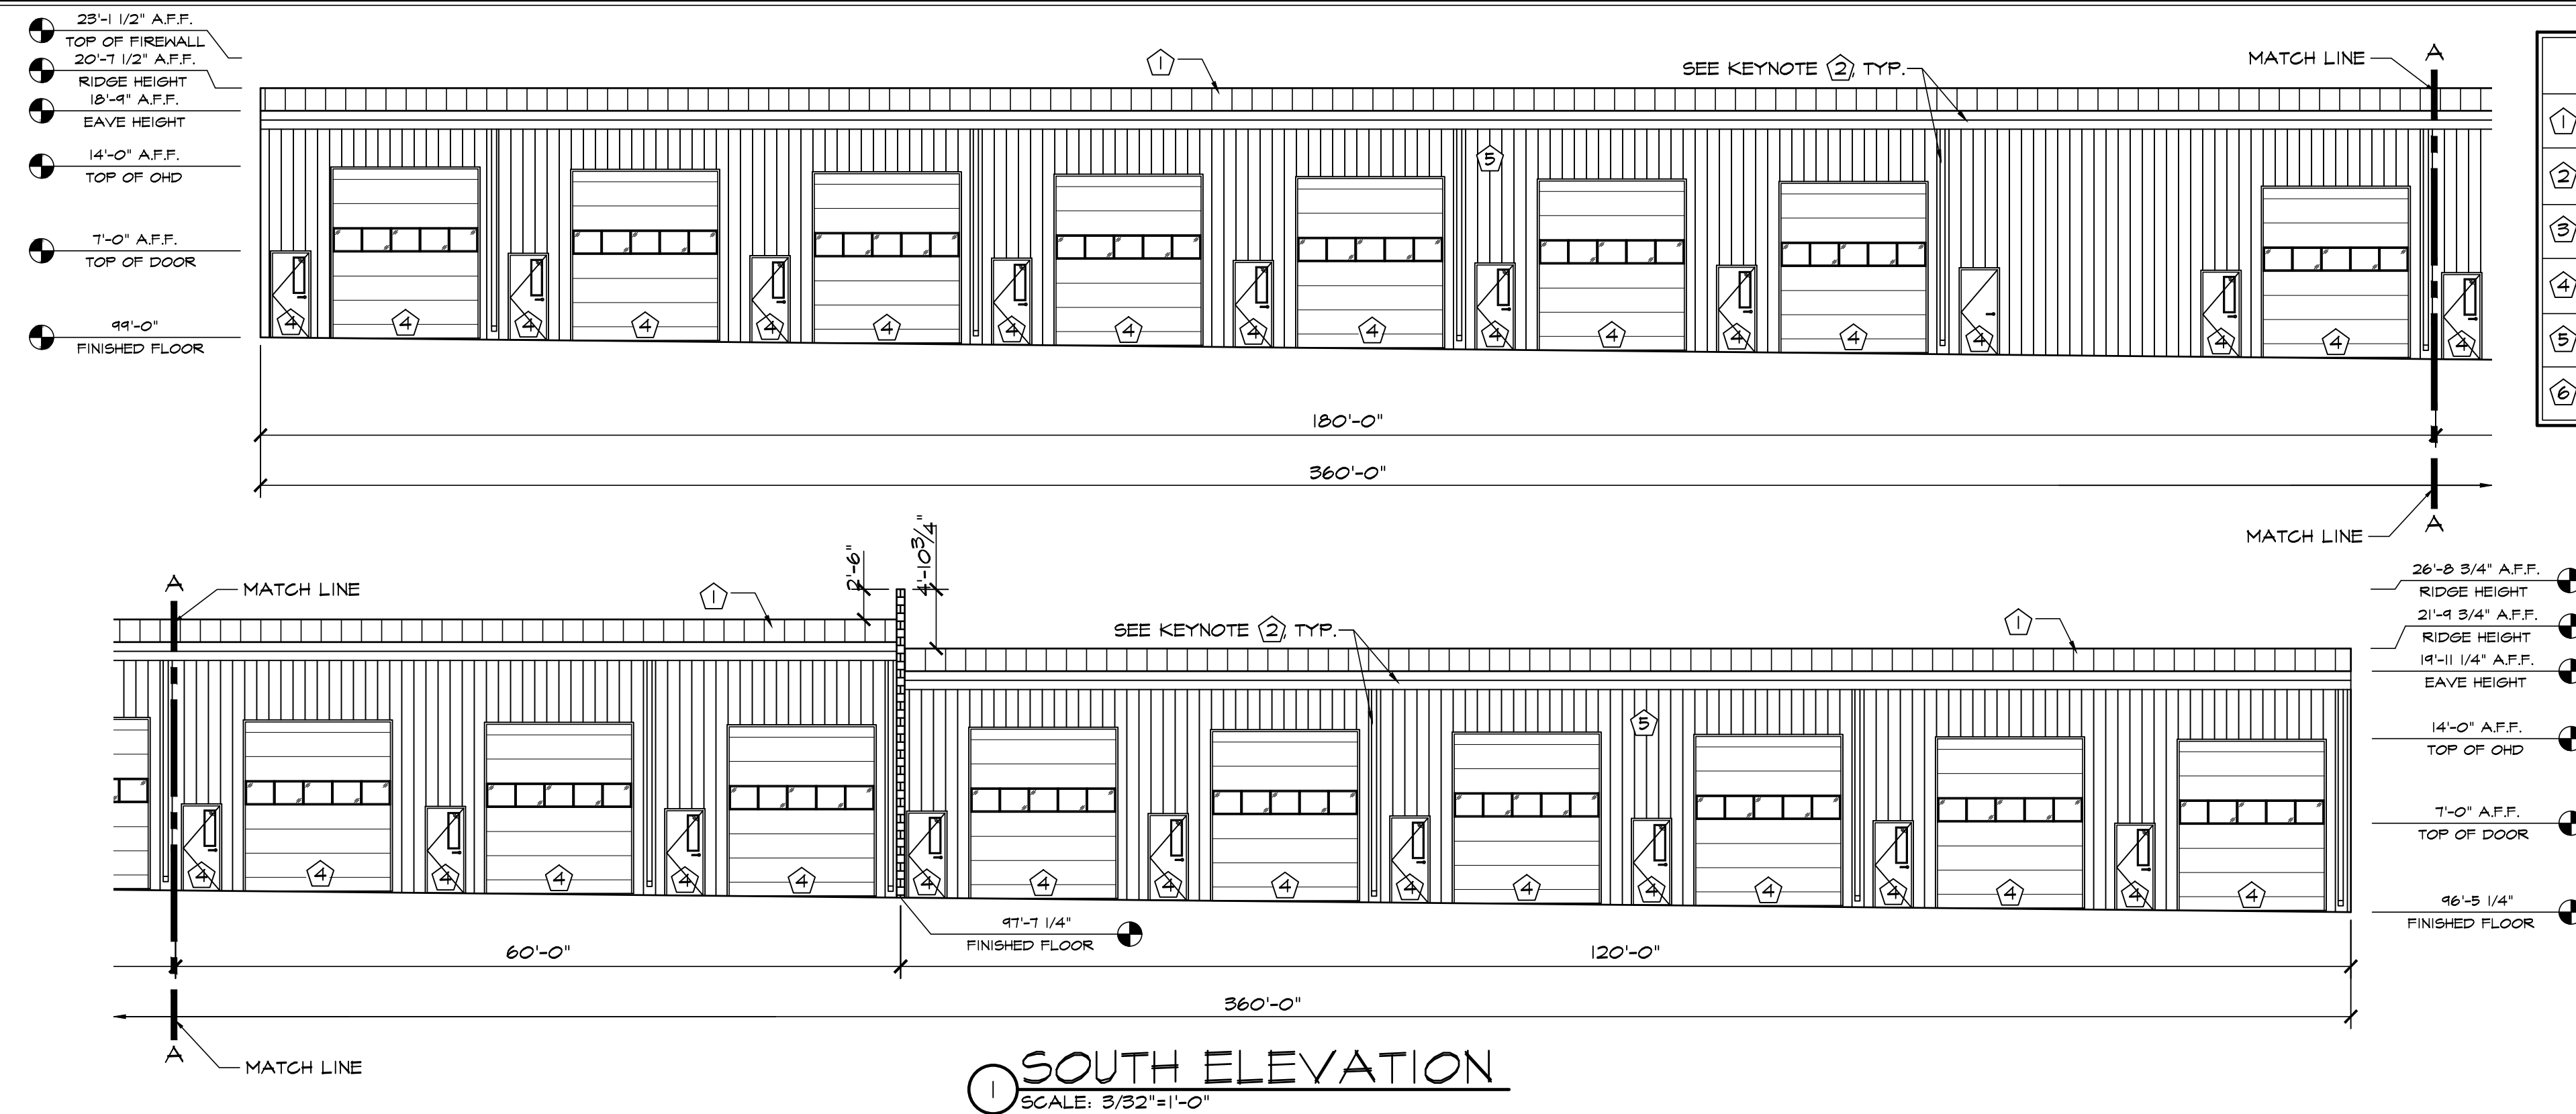


1 SOUTH ELEVATION  
SCALE: 3/32"=1'-0"

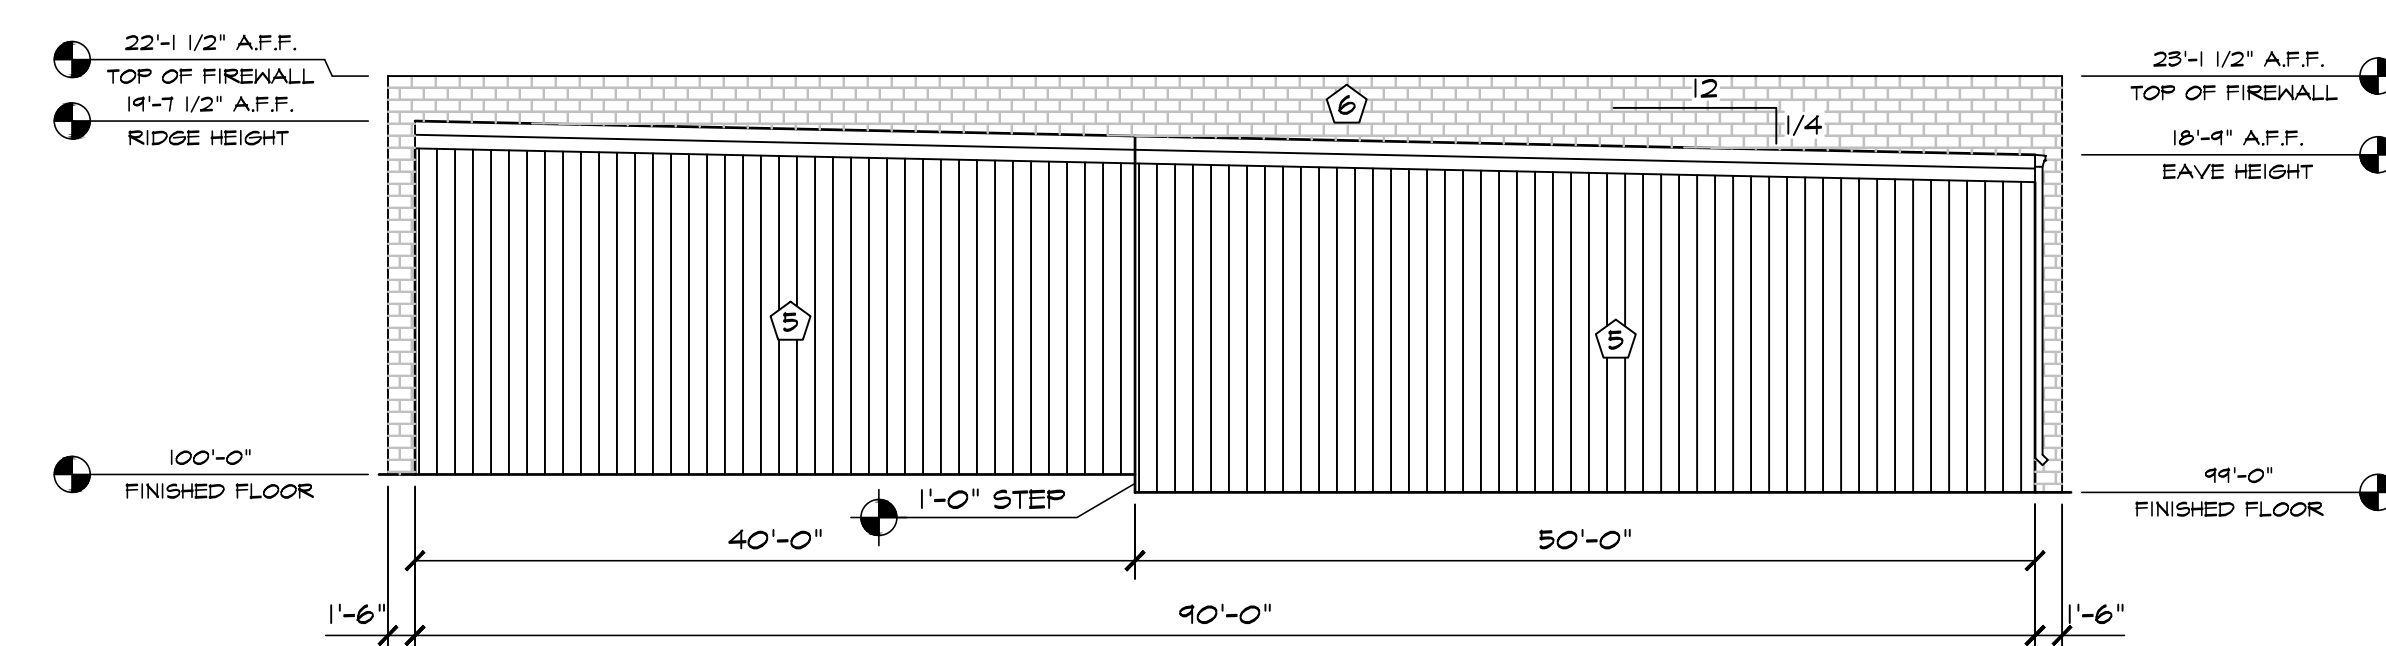

2 WEST ELEVATION  
SCALE: 3/32"=1'-0"

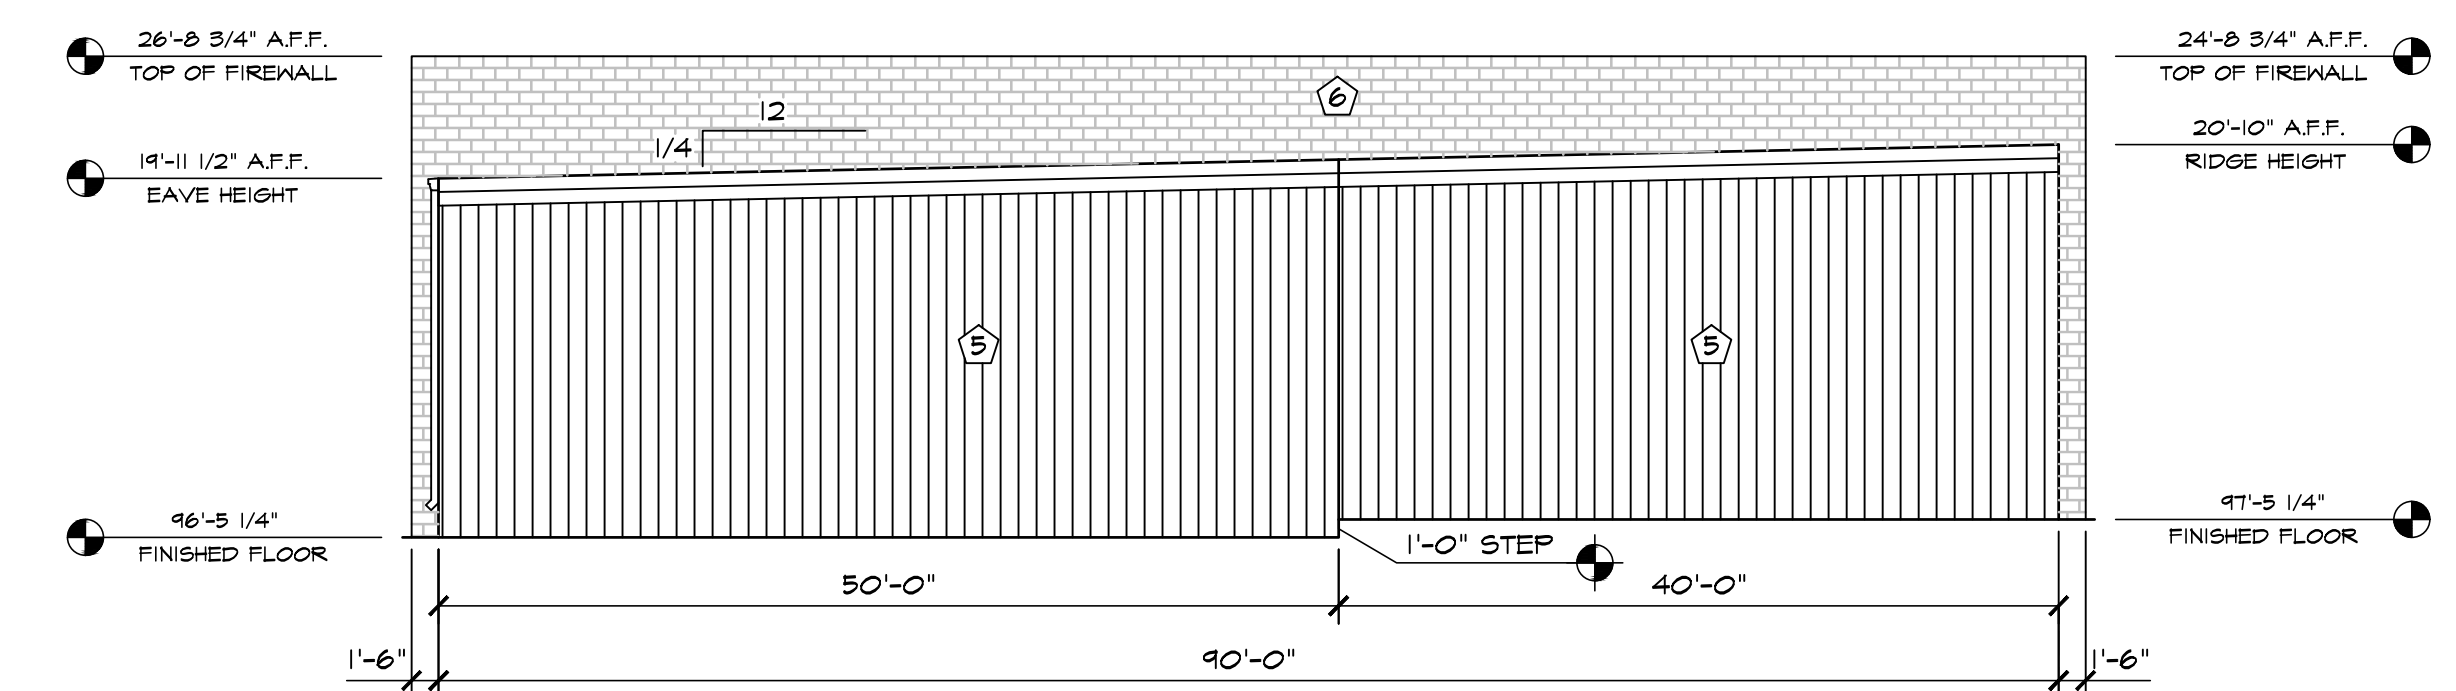

3 EAST ELEVATION  
SCALE: 3/32"=1'-0"

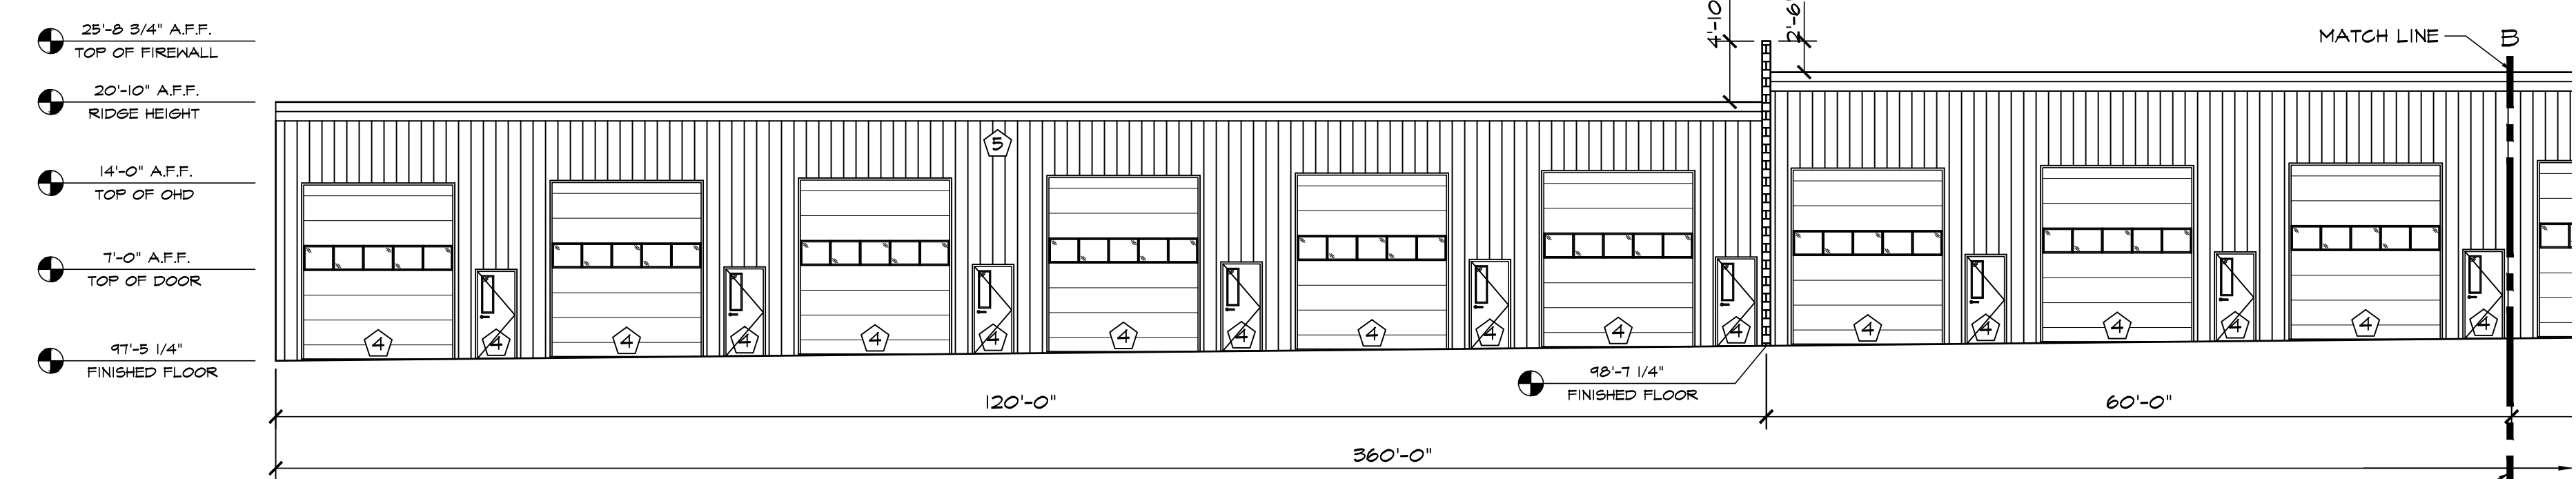

4 NORTH ELEVATION  
SCALE: 3/32"=1'-0"

ELEVATION KEY NOTES	
1	PREFINISHED 24 GA. STANDING SEAM METAL ROOF PANELS BY METAL BLDG. PROVIDER
2	PREFINISHED GUTTER & DOWNSPOUTS BY METAL BUILDING PROVIDER
3	PREFINISHED DECORATIVE METAL WALL PANELS BY METAL BUILDING PROVIDER
4	SEE SCHEDULES ON A4.1 FOR ALL DOOR AND WINDOW INFORMATION
5	PREFINISHED 26 GA. "PBR" METAL WALL PANELS BY METAL BUILDING PROVIDER
6	CMU 3 HR FIREWALL

**HAMMERS**  
CONSTRUCTION INC.

COMMERCIAL GENERAL CONTRACTORS SPECIALIZING IN DESIGN-BUILD

PRESIDENT: STEVE R. HAMMERS  
VICE PRES: DAVID J. HAMMERS  
1411 WOOLSEY HEIGHTS  
COLORADO SPRINGS, CO 80915  
(719) 570-1599 FAX (719) 570-7068  
www.hammersconstruction.com

THIS DRAWING CONTAINS MATERIAL & INFORMATION WHICH MAY NOT BE REPRODUCED WITHOUT WRITTEN CONSENT OF HAMMERS CONSTRUCTION, INC. THESE DRAWINGS ARE INTENDED TO BE USED ONLY BY HAMMERS CONSTRUCTION & ITS REPRESENTATIVES. THESE DRAWINGS HAVE NOT BEEN PREPARED FOR ANY OTHER PURPOSE THAN TO INDICATE THE GENERAL FEATURES AND PLACEMENT OF THE PROPOSED PROJECT. COPYRIGHT © 2022 HAMMERS CONSTRUCTION

**MANGAVE STORAGE**  
MINI RV STORAGE  
BENT GRASS MEADOWS DR  
PEYTON, CO 80831  
EL PASO COUNTY

DATE: APR 27, 2022  
DRAWN BY: A. MADALONE  
PROJ. MGR: R. MAXWELL  
SCALE: SEE PLAN  
APPROVED BY:  
JOB NO: 1085

RESUBMITTALS:

▲


▲

▲




▲

▲

▲

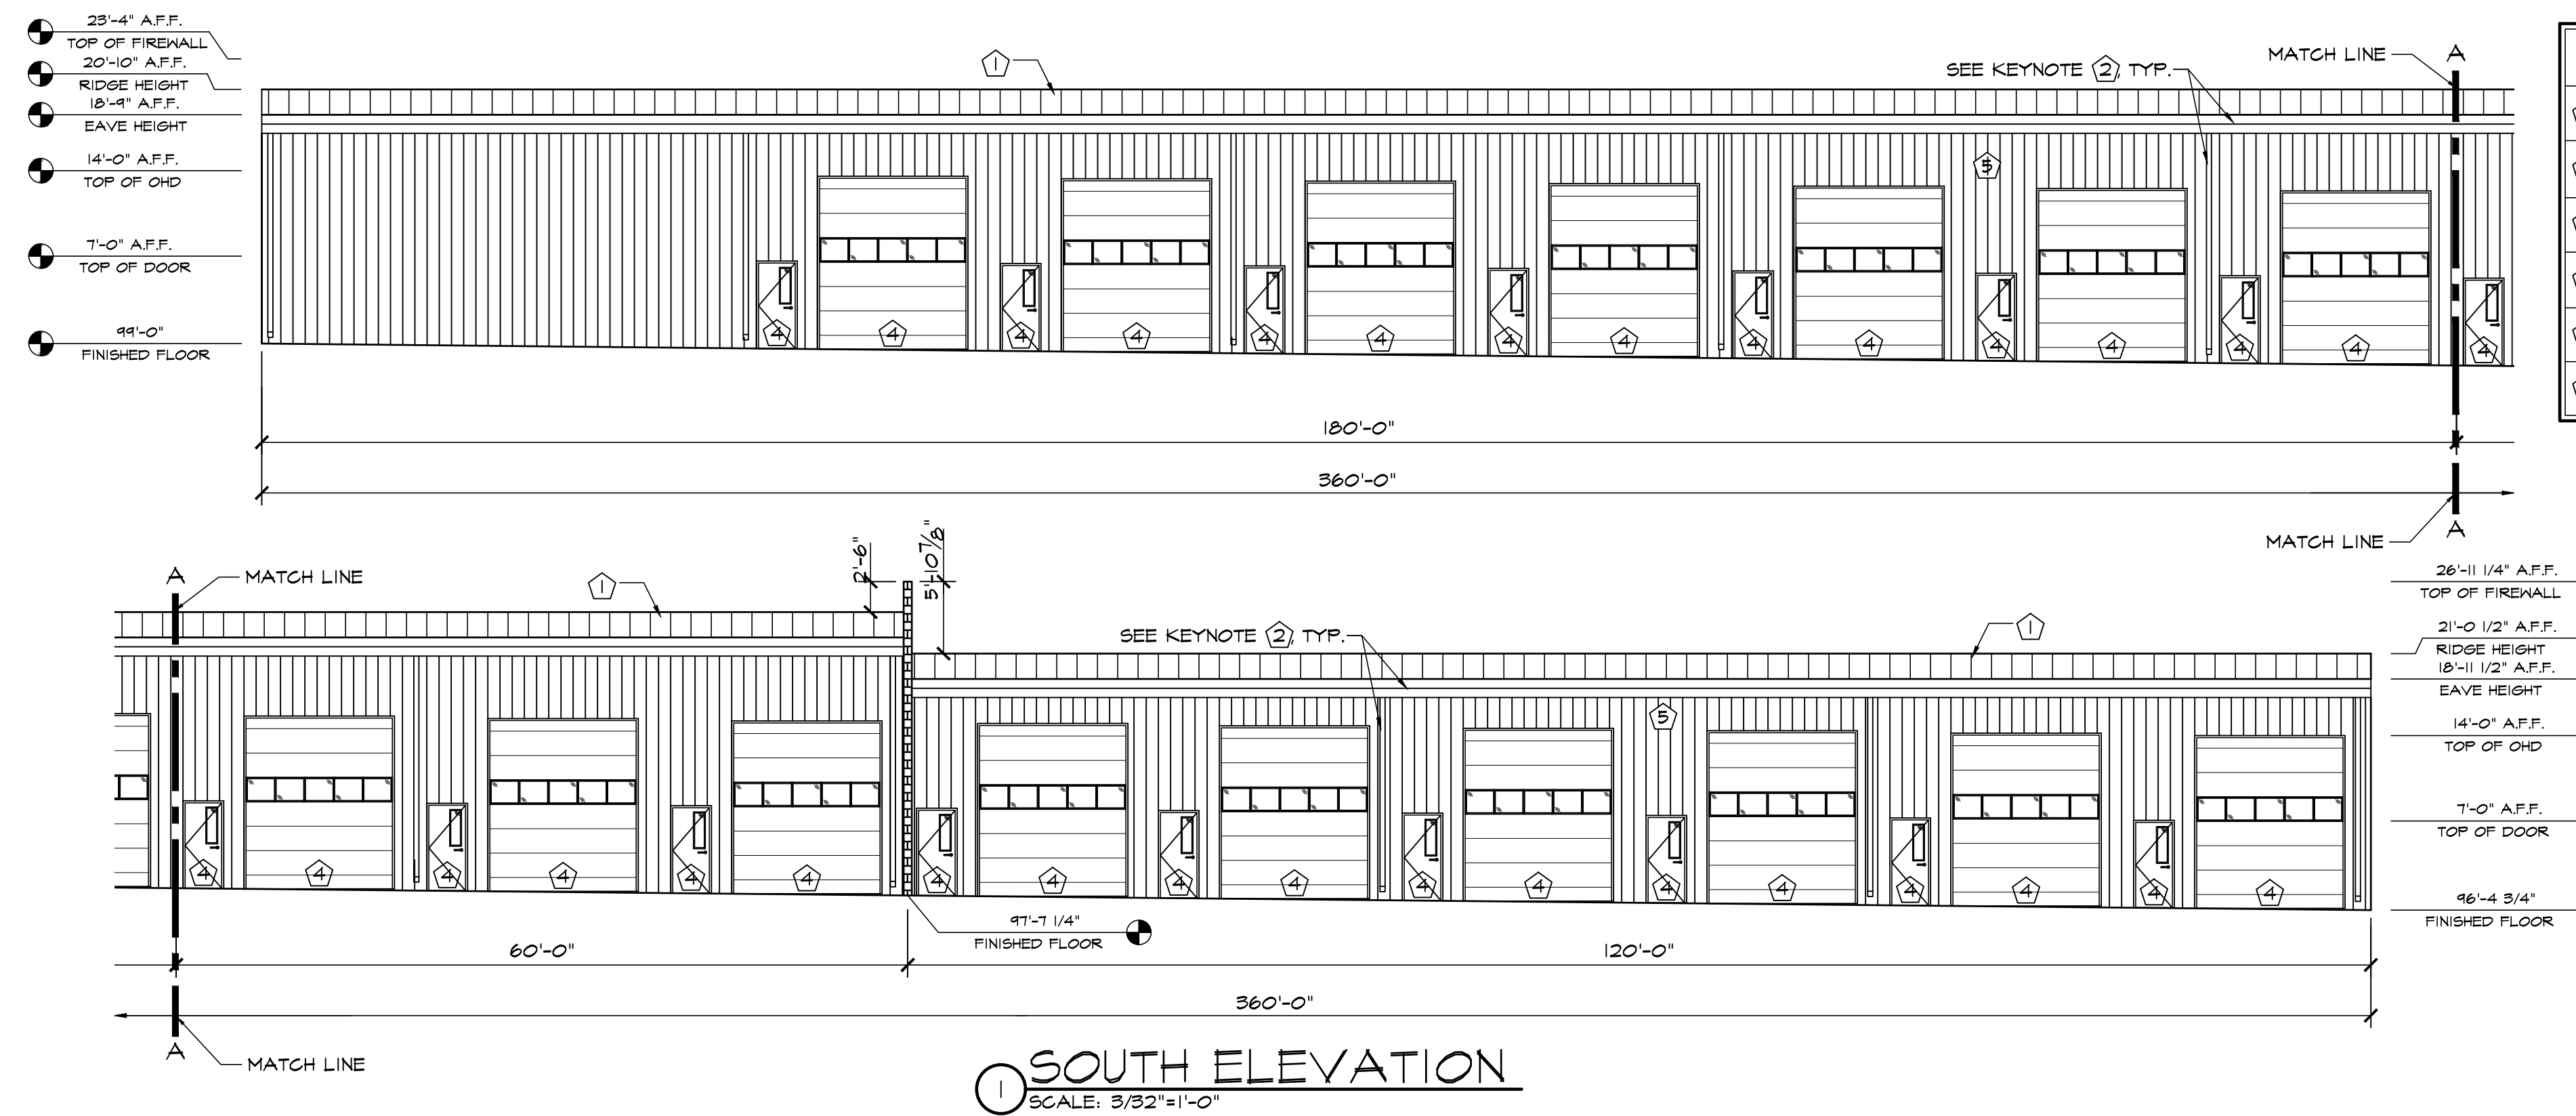

ELEVATION KEY NOTES	
①	PREFINISHED 24 GA. STANDING SEAM METAL ROOF PANELS BY METAL BLDG. PROVIDER
②	PREFINISHED GUTTER & DOWNSPOUTS BY METAL BUILDING PROVIDER
③	PREFINISHED DECORATIVE METAL WALL PANELS BY METAL BUILDING PROVIDER
④	SEE SCHEDULES ON A4.1 FOR ALL DOOR AND WINDOW INFORMATION
⑤	PREFINISHED 26 GA. "PBR" METAL WALL PANELS BY METAL BUILDING PROVIDER
⑥	CMU 3 HR FIREWALL

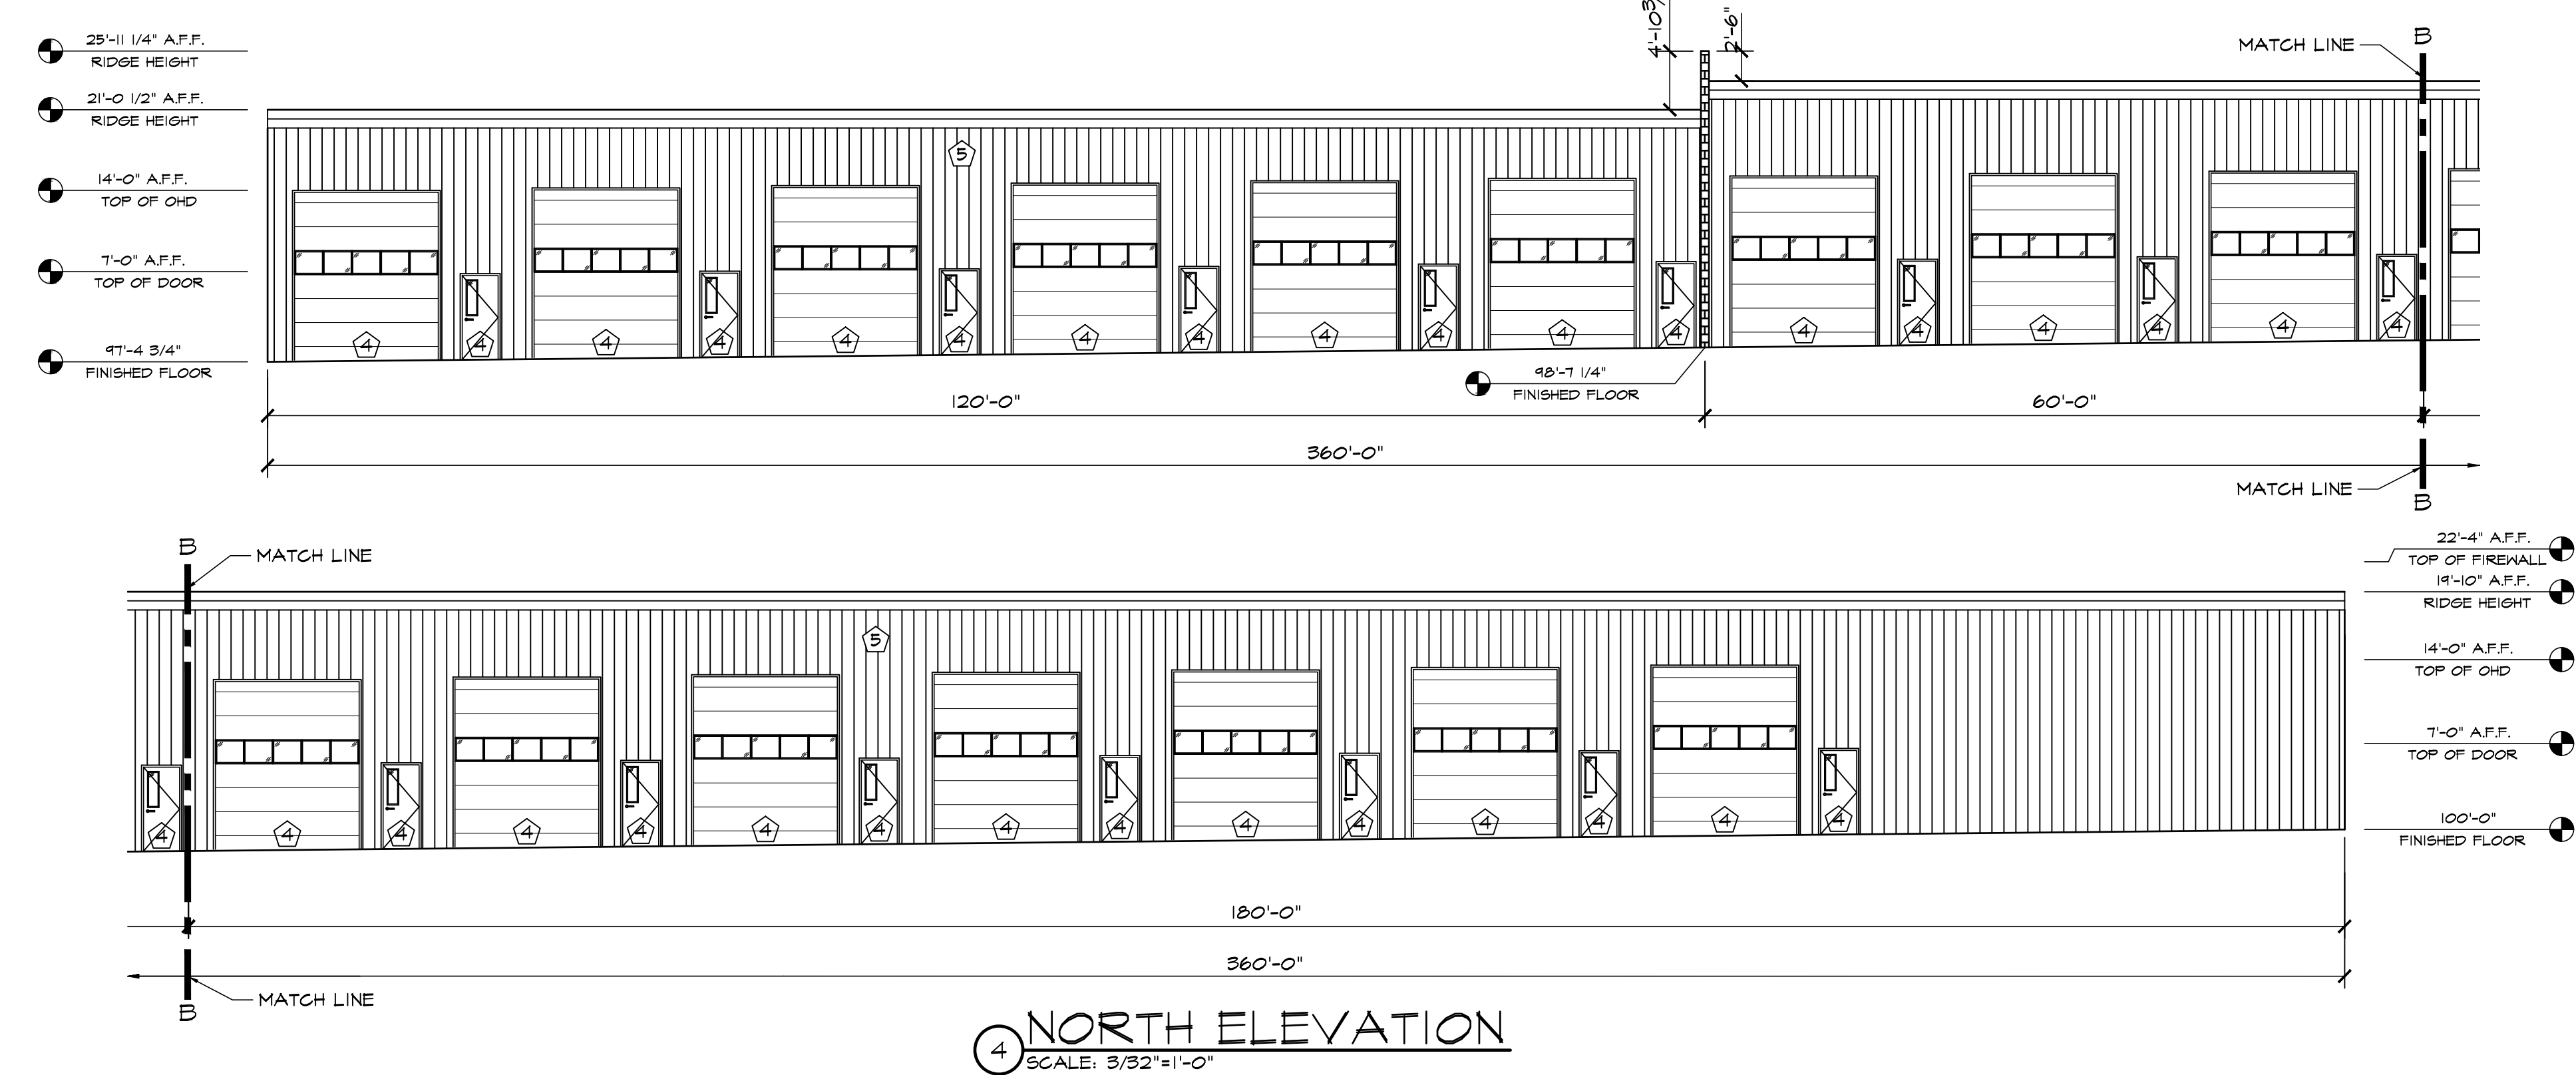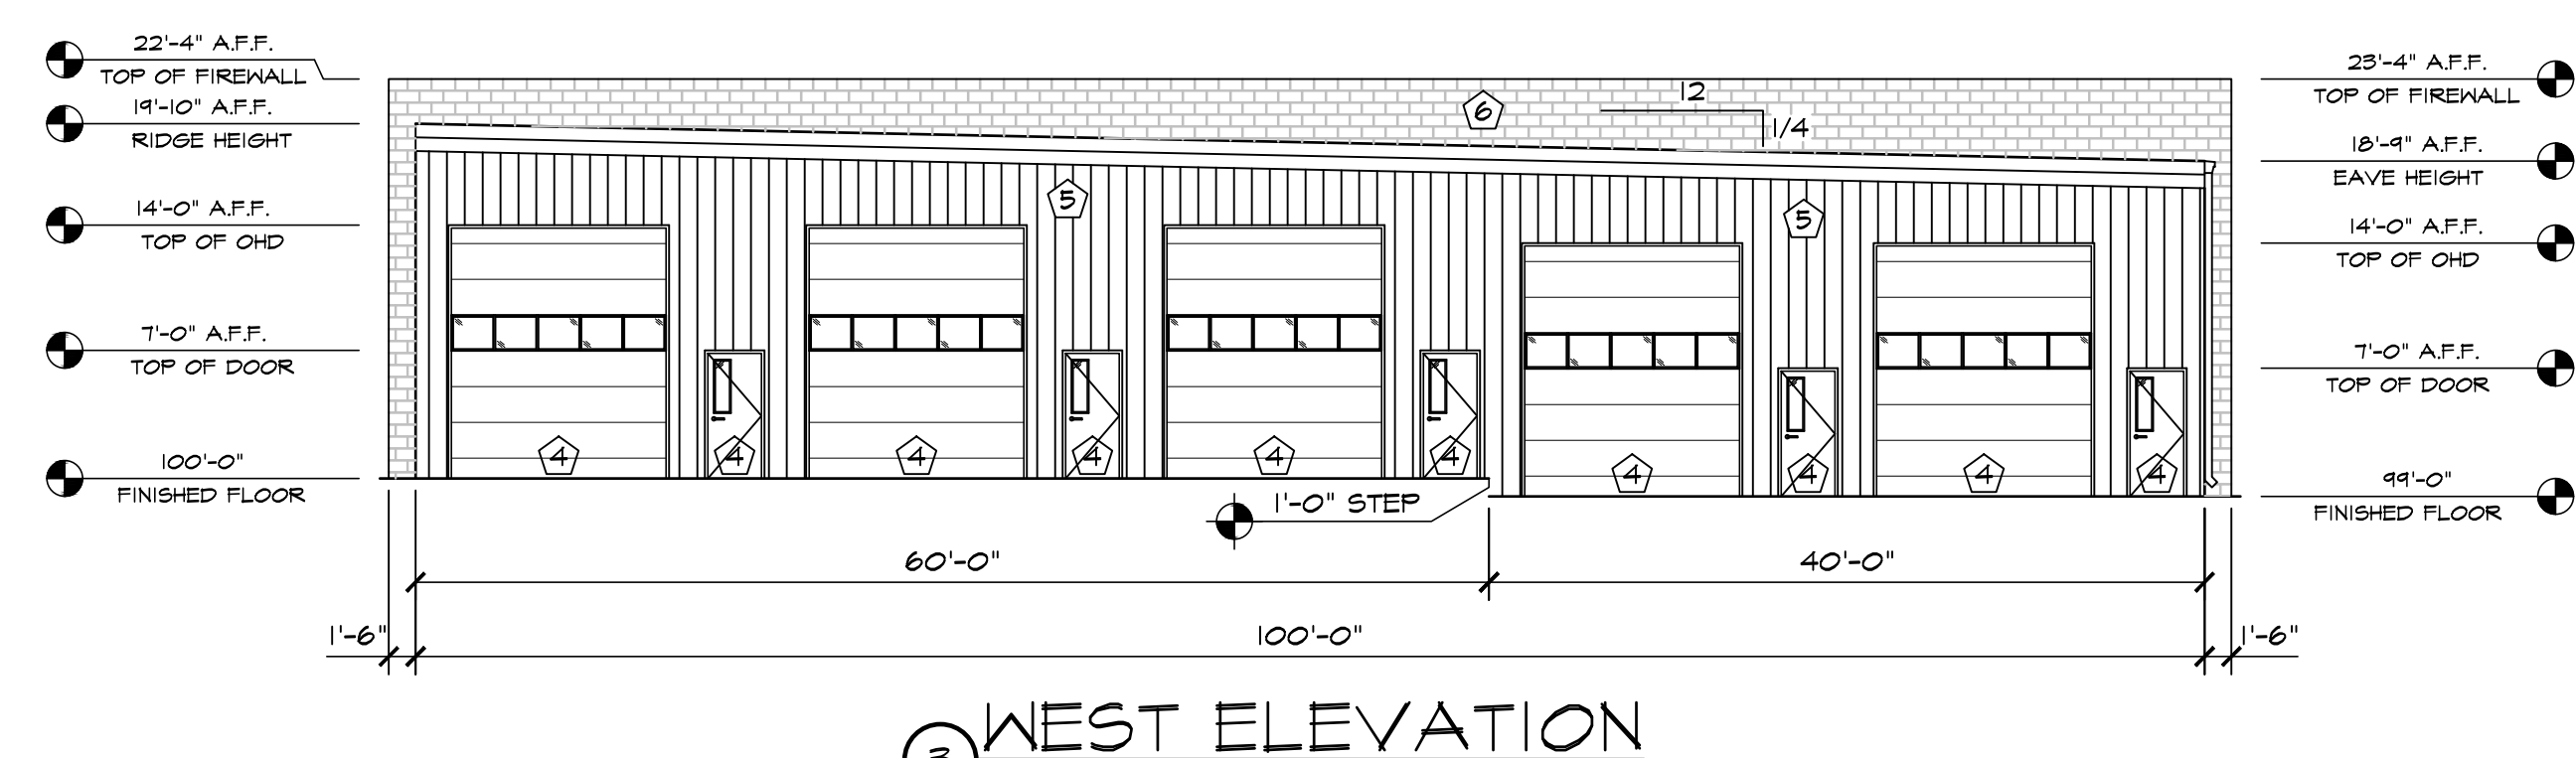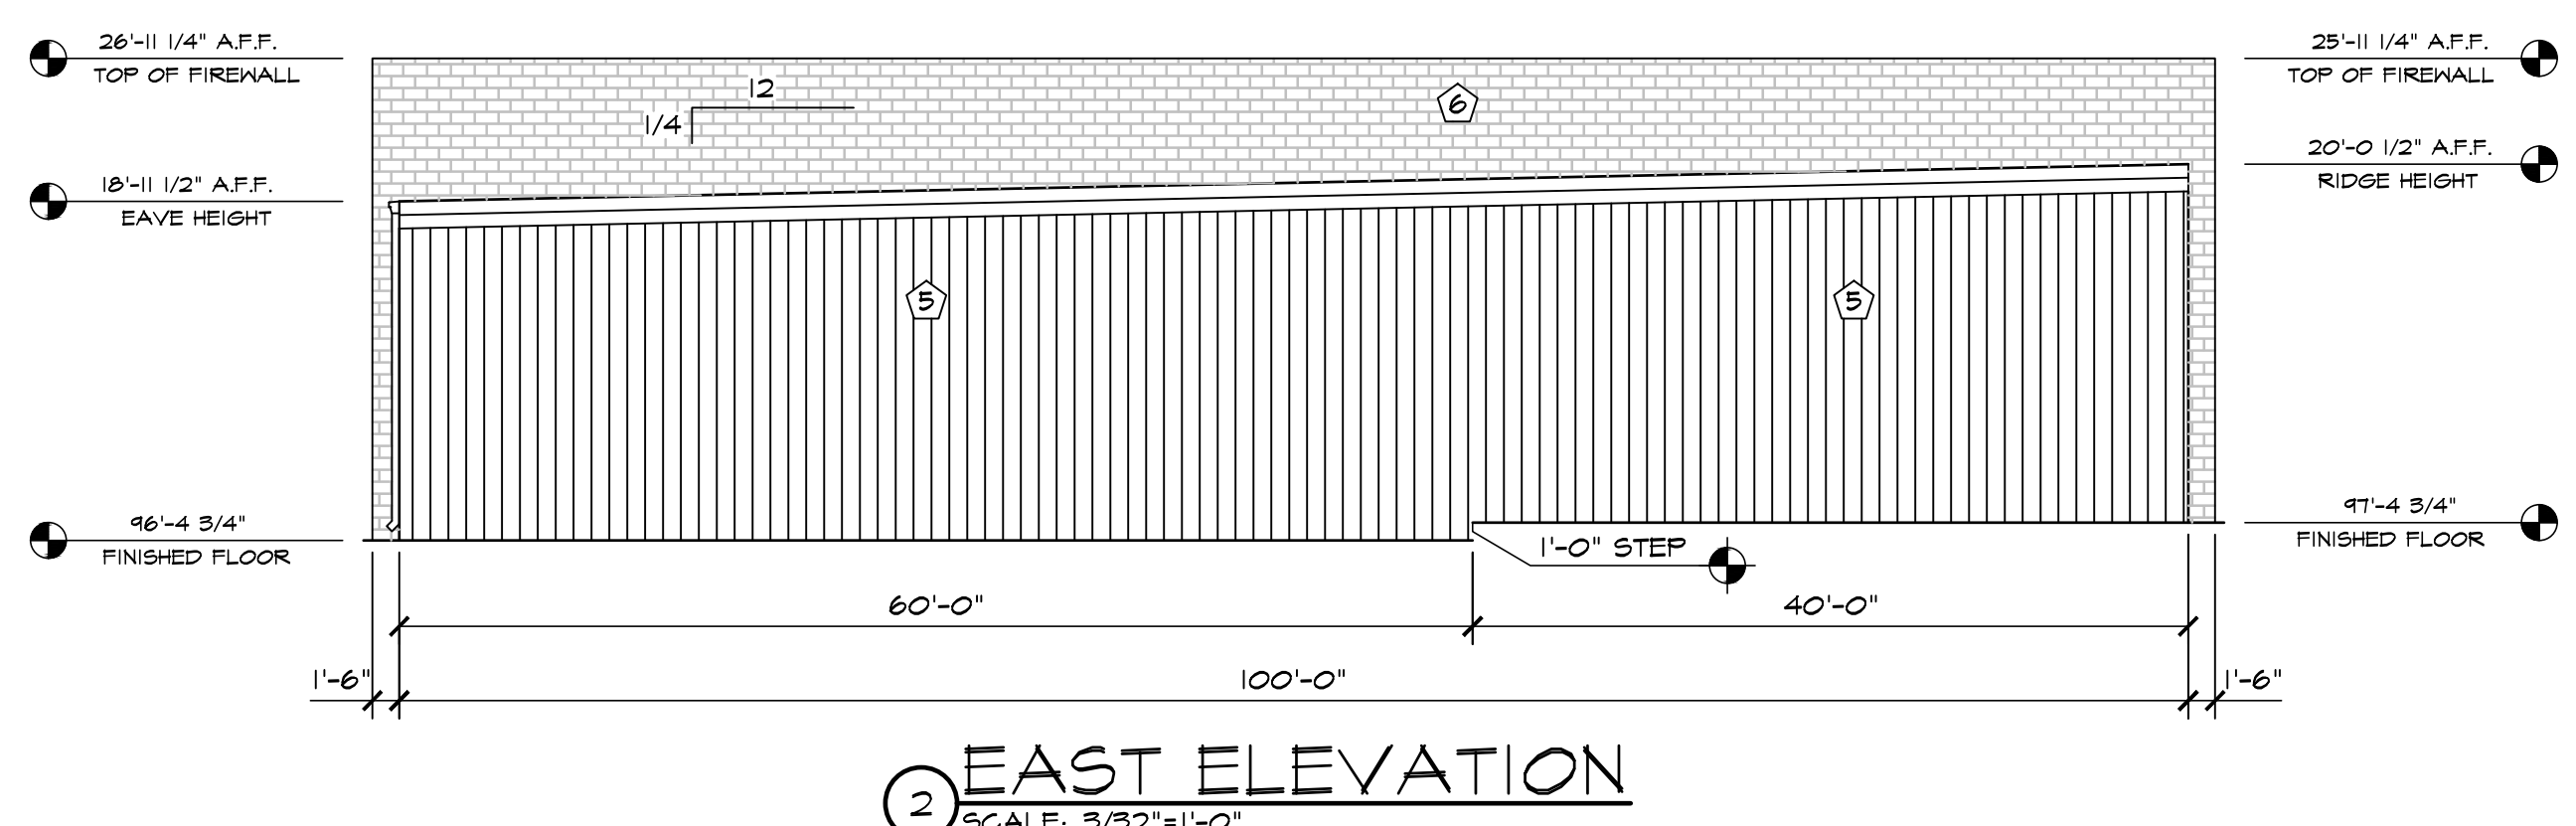

**HAMMERS**  
CONSTRUCTION INC.

COMMERCIAL GENERAL CONTRACTORS SPECIALIZING IN DESIGN-BUILD

PRESIDENT: STEVE R. HAMMERS  
VICE PRES: DAVID J. HAMMERS  
1411 WOOLSEY HEIGHTS  
COLORADO SPRINGS, CO 80915  
(719) 570-1599 FAX (719) 570-7068  
www.hammersconstruction.com

THIS DRAWING CONTAINS MATERIAL & INFORMATION WHICH MAY NOT BE REPRODUCED WITHOUT WRITTEN CONSENT OF HAMMERS CONSTRUCTION, INC. THESE DRAWINGS ARE INTENDED TO BE USED ONLY BY HAMMERS CONSTRUCTION & ITS REPRESENTATIVES. THESE DRAWINGS HAVE NOT BEEN PREPARED FOR ANY OTHER PURPOSE THAN TO INDICATE THE GENERAL FEATURES AND PLACEMENT OF THE PROPOSED PROJECT. COPYRIGHT © 2022 HAMMERS CONSTRUCTION

**MANGAVE STORAGE**  
MINI RV STORAGE  
BENT GRASS MEADOWS DR  
PEYTON, CO 80831  
EL PASO COUNTY

DATE: APR 27, 2022  
DRAWN BY: A. MADALONE  
PROJ. MGR: R. MAXWELL  
SCALE: SEE PLAN  
APPROVED BY:  
JOB NO: 1085

RESUBMITTALS:

▲


▲

▲




▲

▲

▲

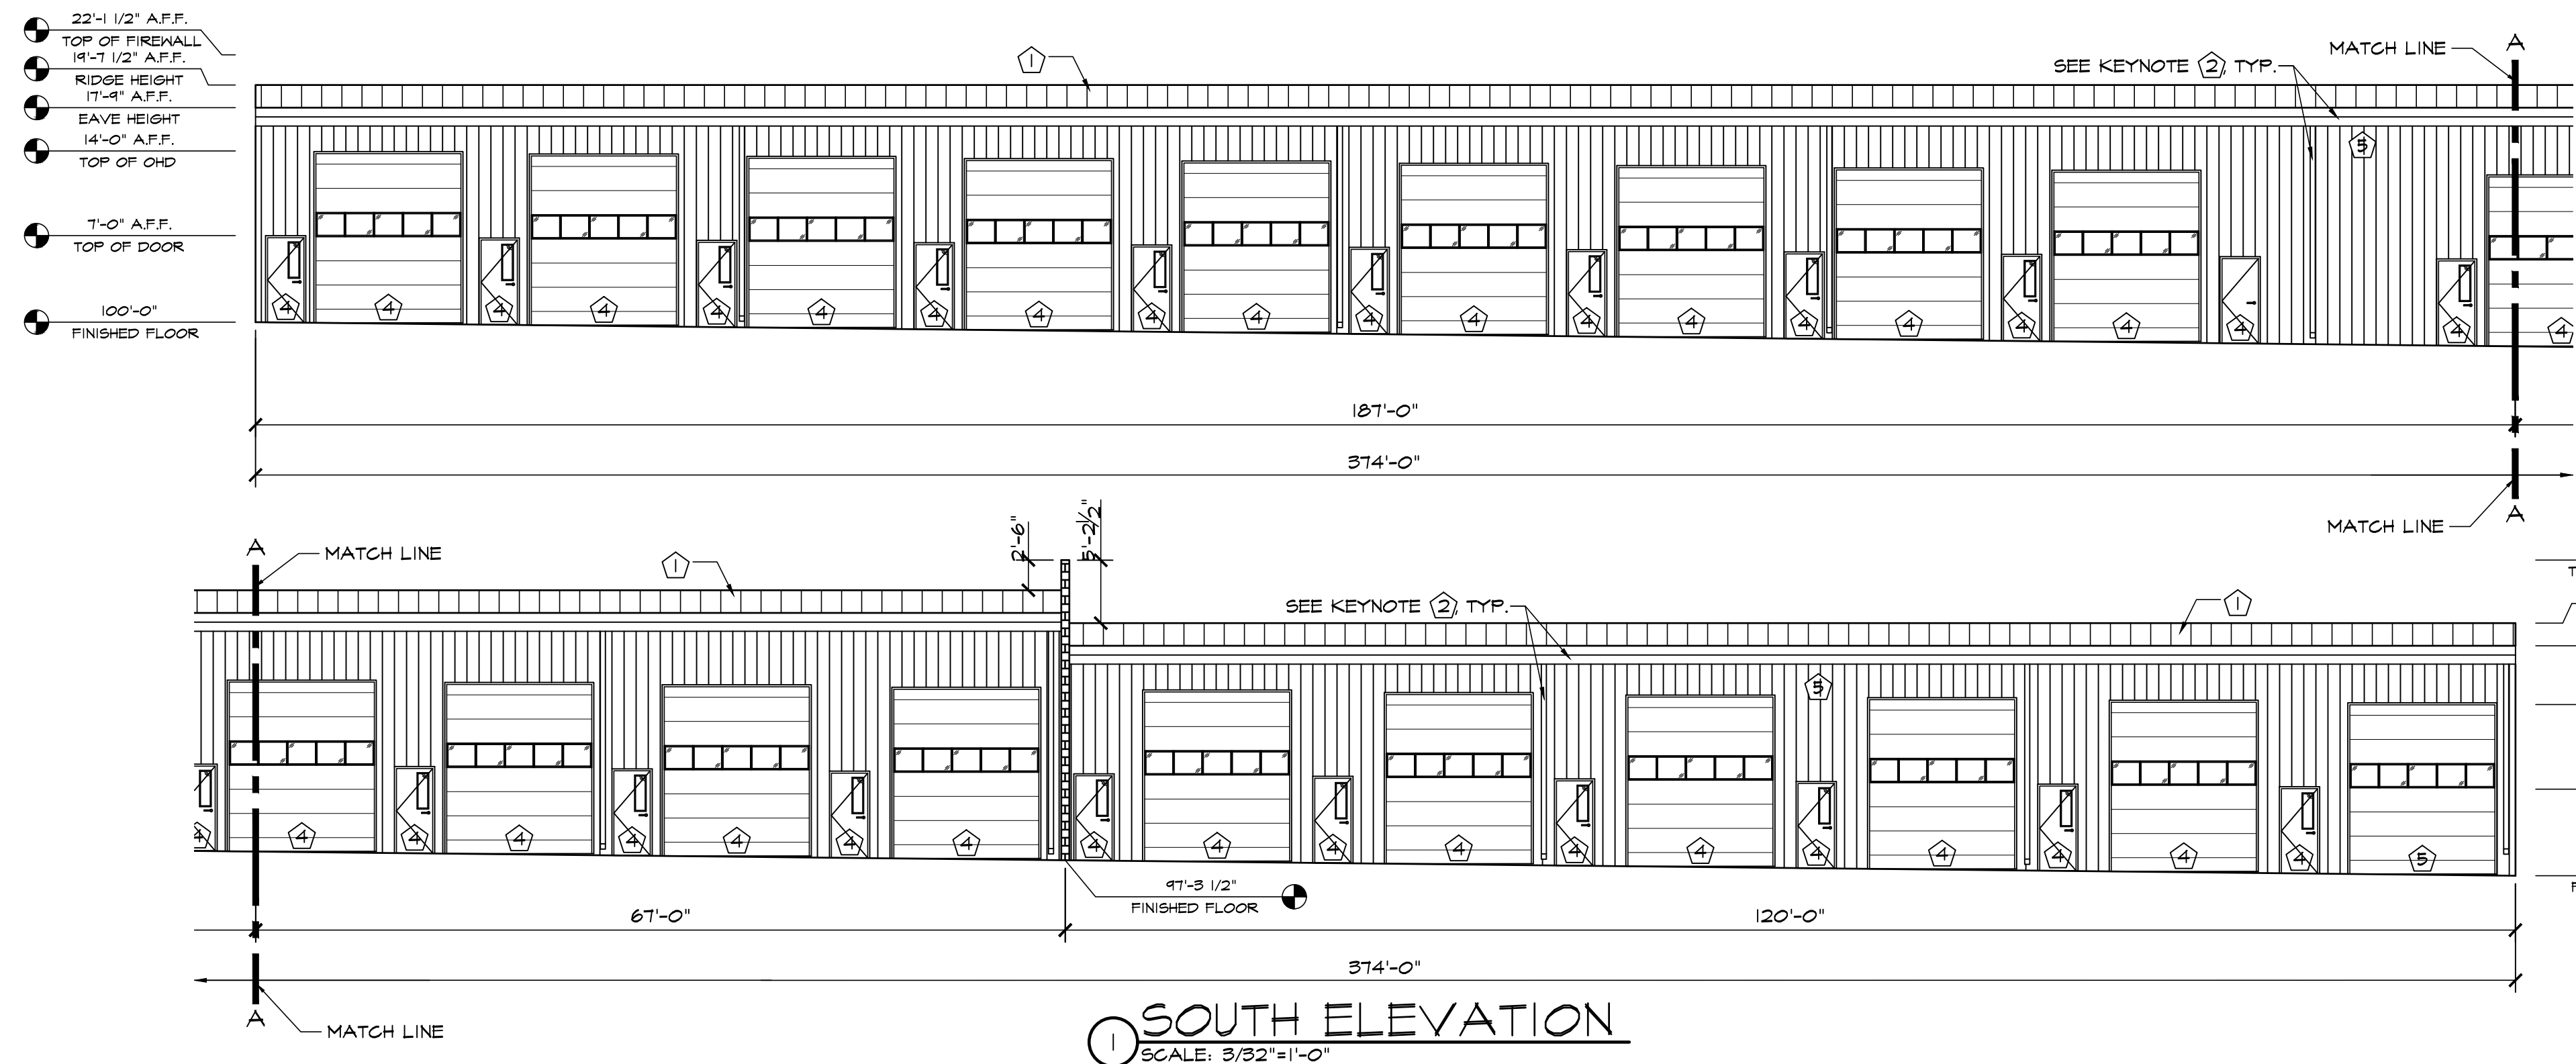

ELEVATION KEY NOTES	
①	PREFINISHED 24 GA. STANDING SEAM METAL ROOF PANELS BY METAL BLDG. PROVIDER
②	PREFINISHED GUTTER & DOWNSPOUTS BY METAL BUILDING PROVIDER
③	PREFINISHED DECORATIVE METAL WALL PANELS BY METAL BUILDING PROVIDER
④	SEE SCHEDULES ON A4.1 FOR ALL DOOR AND WINDOW INFORMATION
⑤	PREFINISHED 26 GA. "PBR" METAL WALL PANELS BY METAL BUILDING PROVIDER
⑥	CMU 3 HR FIREWALL

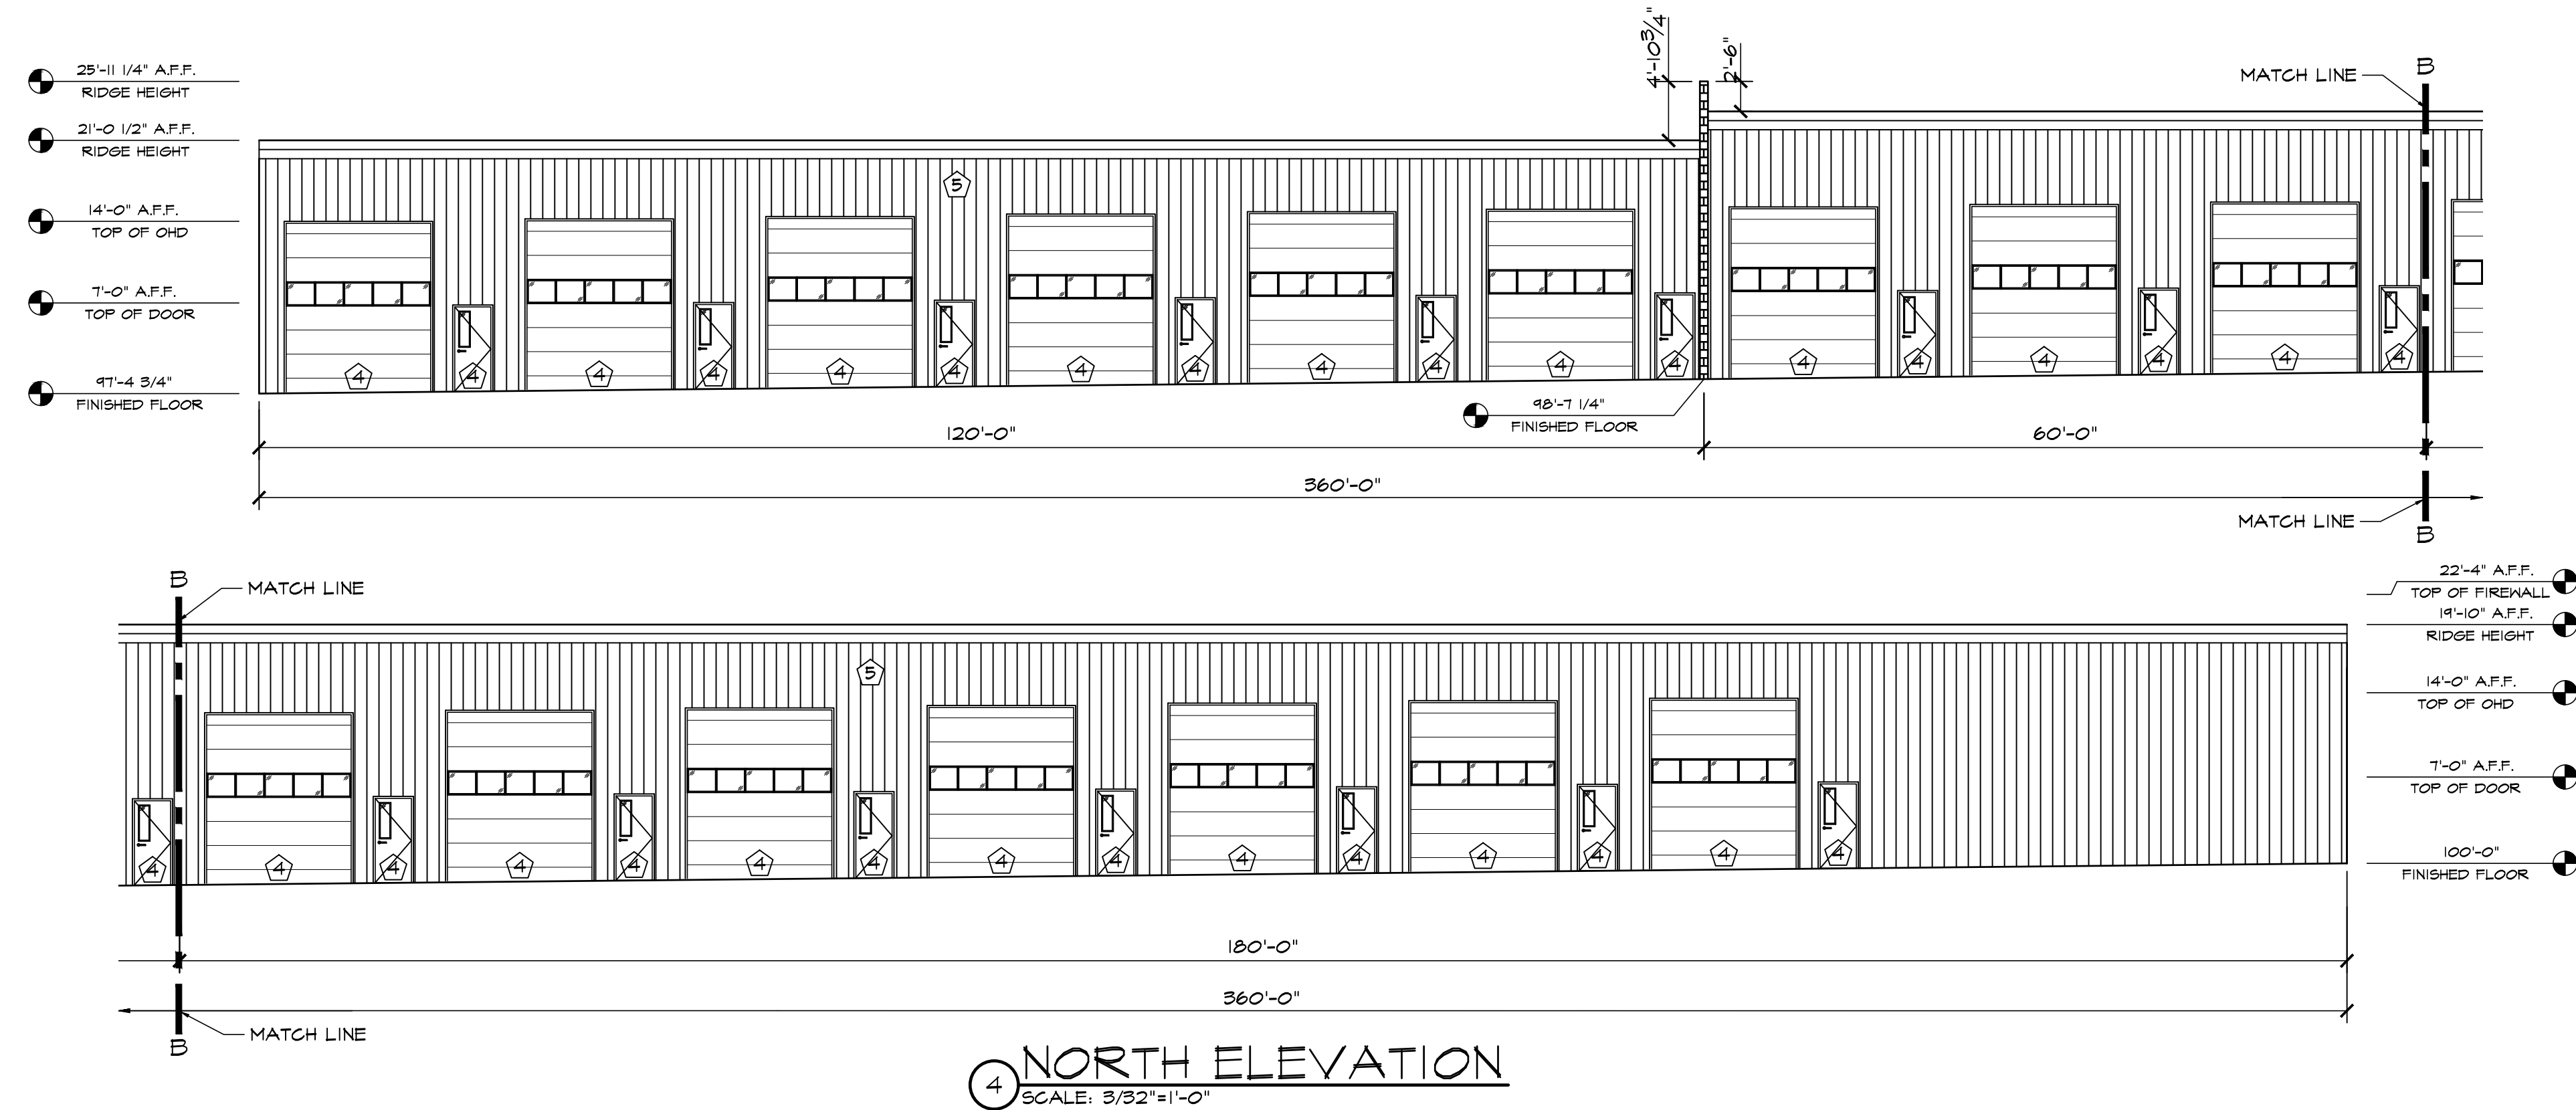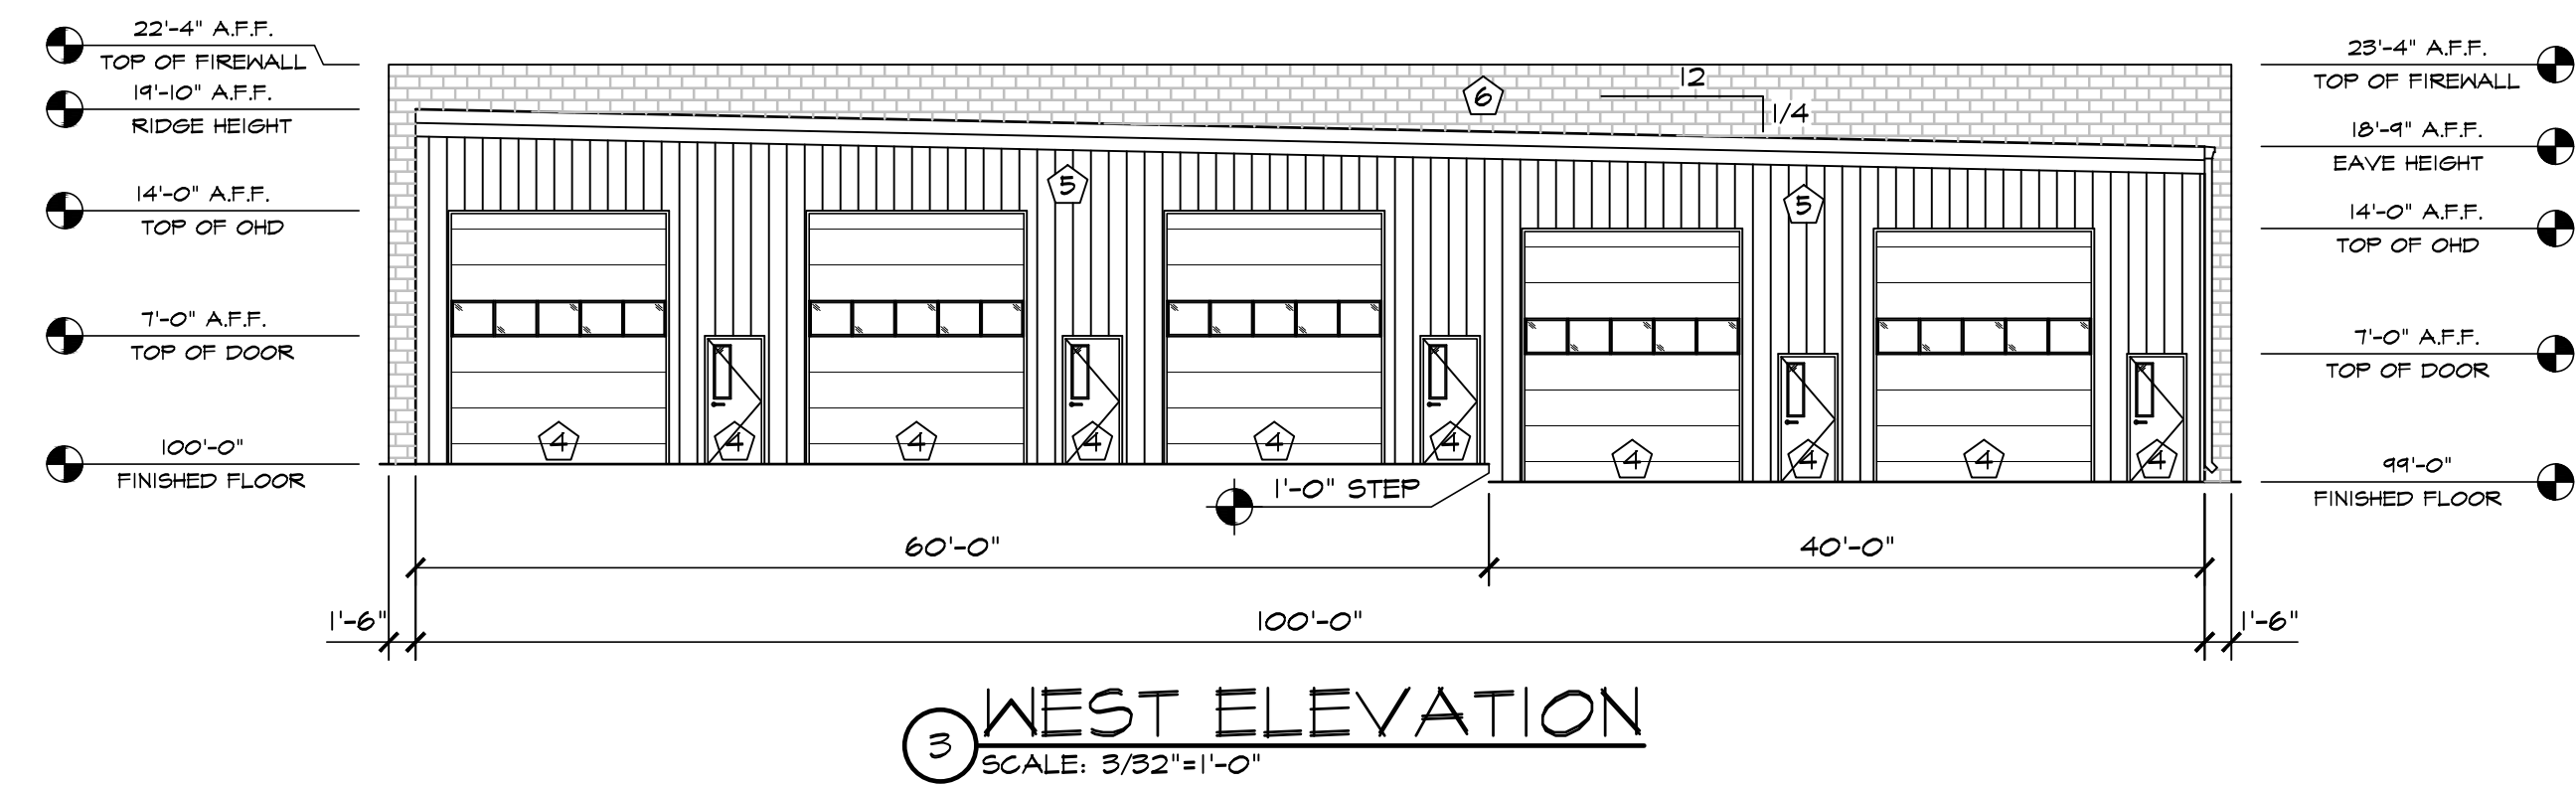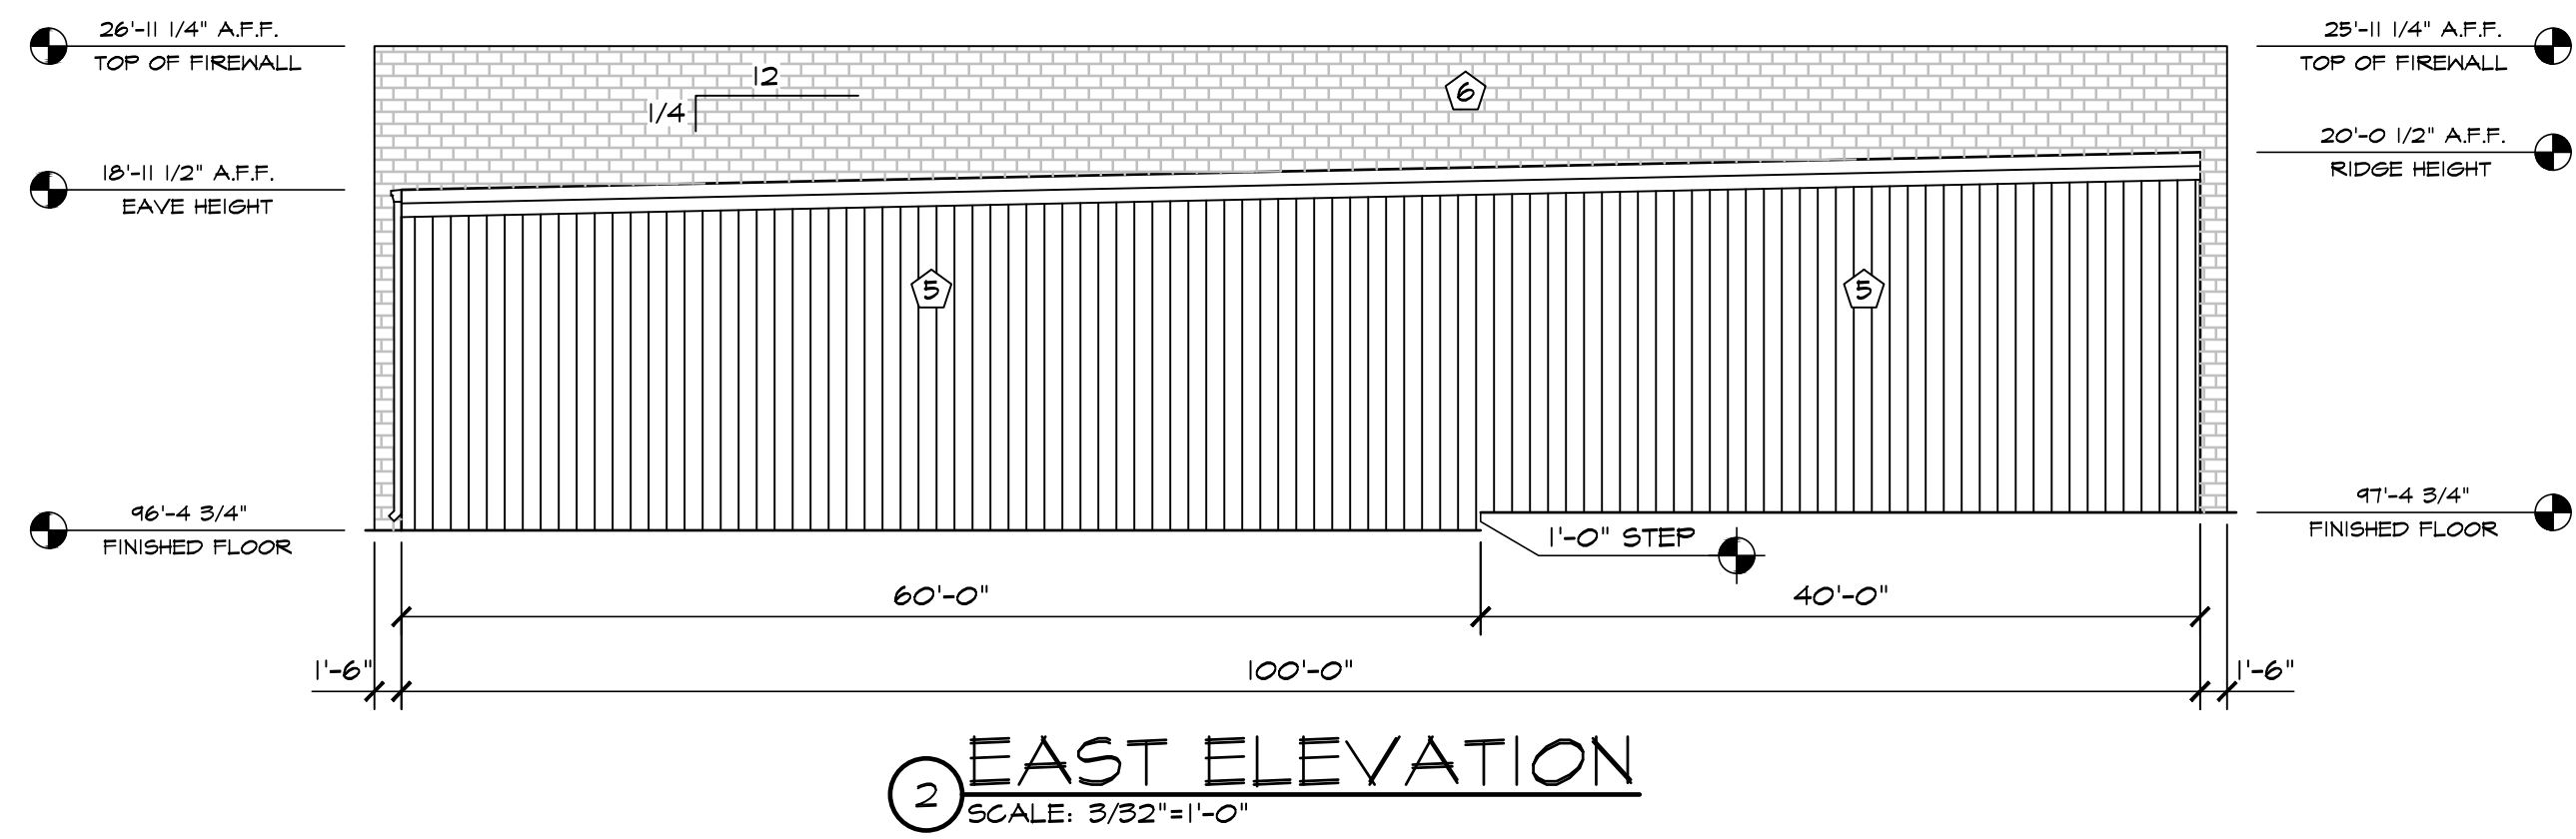

**HAMMERS**  
CONSTRUCTION INC.

COMMERCIAL GENERAL CONTRACTORS SPECIALIZING IN DESIGN-BUILD


PRESIDENT: STEVE R. HAMMERS  
VICE PRES: DAVID J. HAMMERS  
1411 WOOLSEY HEIGHTS  
COLORADO SPRINGS, CO 80915  
(719) 570-1599 FAX (719) 570-7068  
www.hammersconstruction.com

THIS DRAWING CONTAINS MATERIAL & INFORMATION WHICH MAY NOT BE REPRODUCED WITHOUT WRITTEN CONSENT OF HAMMERS CONSTRUCTION, INC. THESE DRAWINGS ARE INTENDED TO BE USED ONLY BY HAMMERS CONSTRUCTION & ITS REPRESENTATIVES. THESE DRAWINGS HAVE NOT BEEN PREPARED FOR ANY OTHER PURPOSE THAN TO INDICATE THE GENERAL FEATURES AND PLACEMENT OF THE PROPOSED PROJECT. COPYRIGHT © 2022 HAMMERS CONSTRUCTION


**MANGAVE STORAGE**  
MINI RV STORAGE  
BENT GRASS MEADOWS DR  
PEYTON, CO 80831  
EL PASO COUNTY

DATE: APR 27, 2022  
DRAWN BY: A. MADALONE  
PROJ. MGR: R. MAXWELL  
SCALE: SEE PLAN  
APPROVED BY:  
JOB NO: 1085


△ RESUBMITTALS:  
△  
△  
△  
△  
△  
△

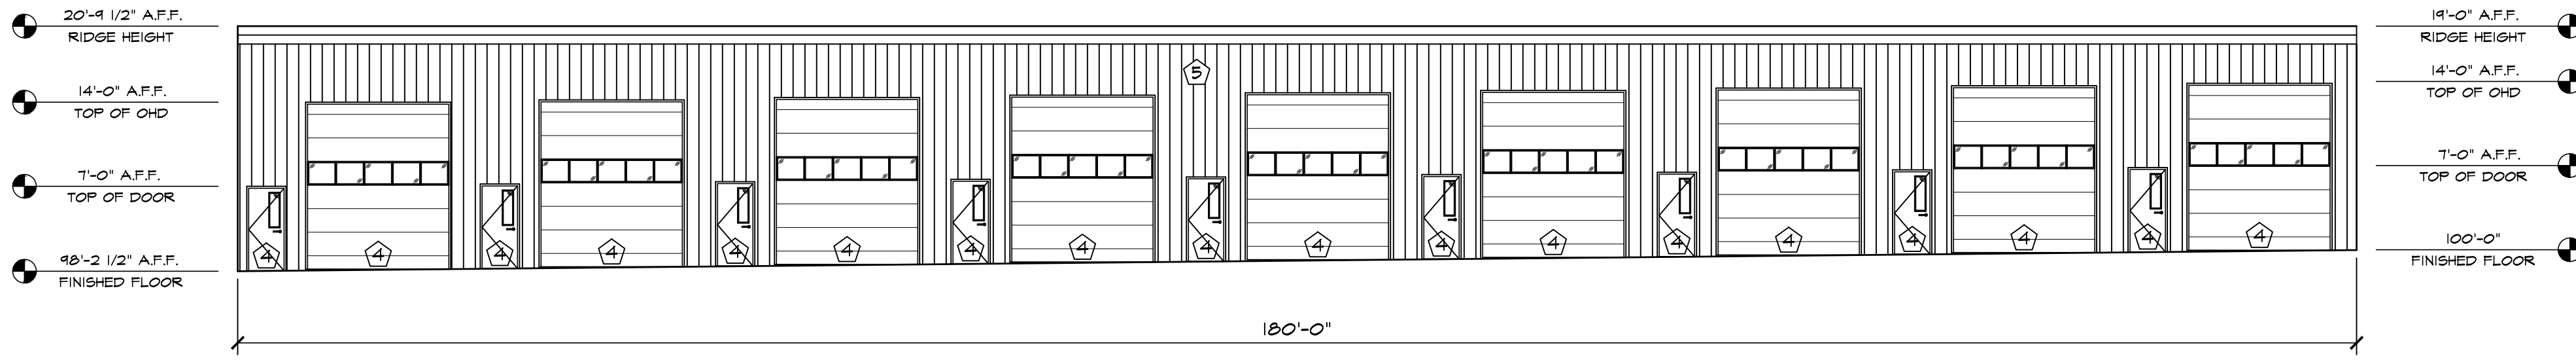


1 NORTH ELEVATION  
SCALE: 3/32"=1'-0"

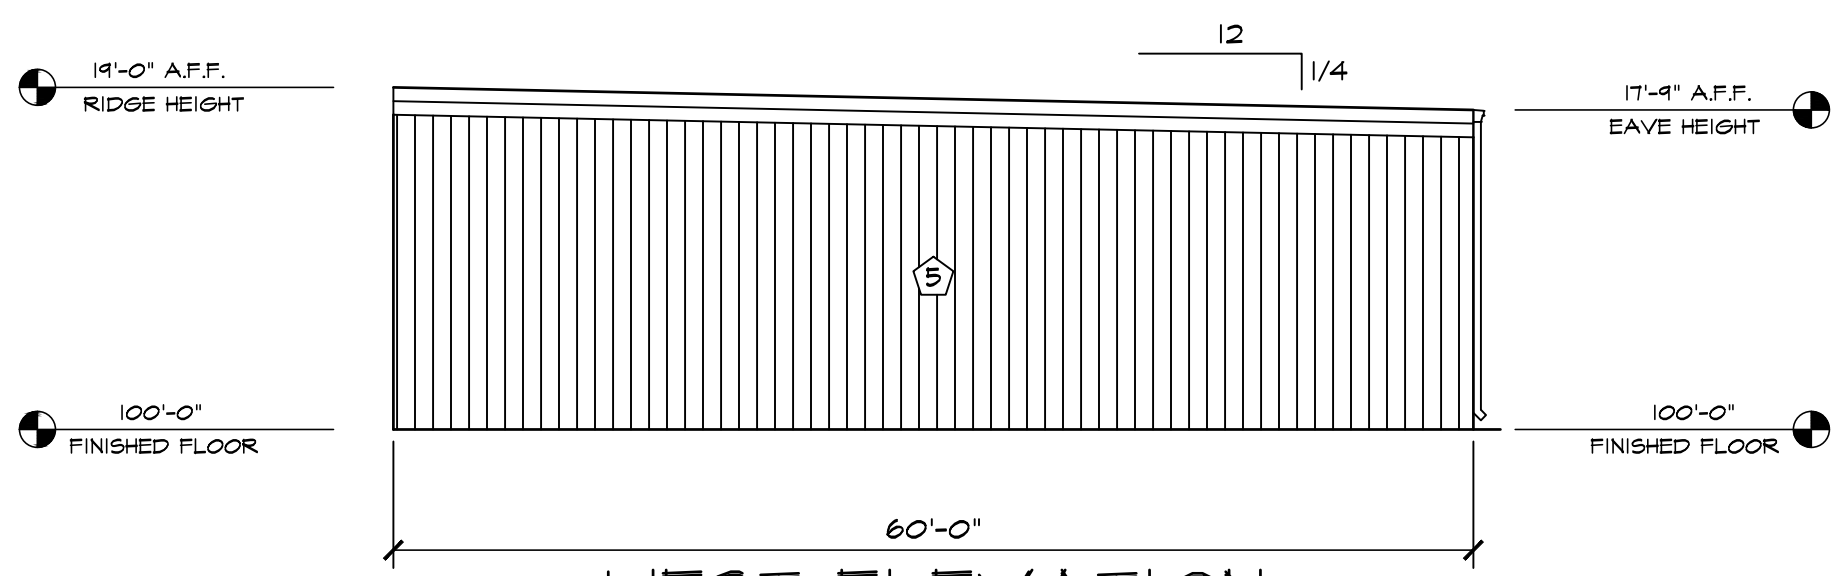

2 WEST ELEVATION  
SCALE: 3/32"=1'-0"

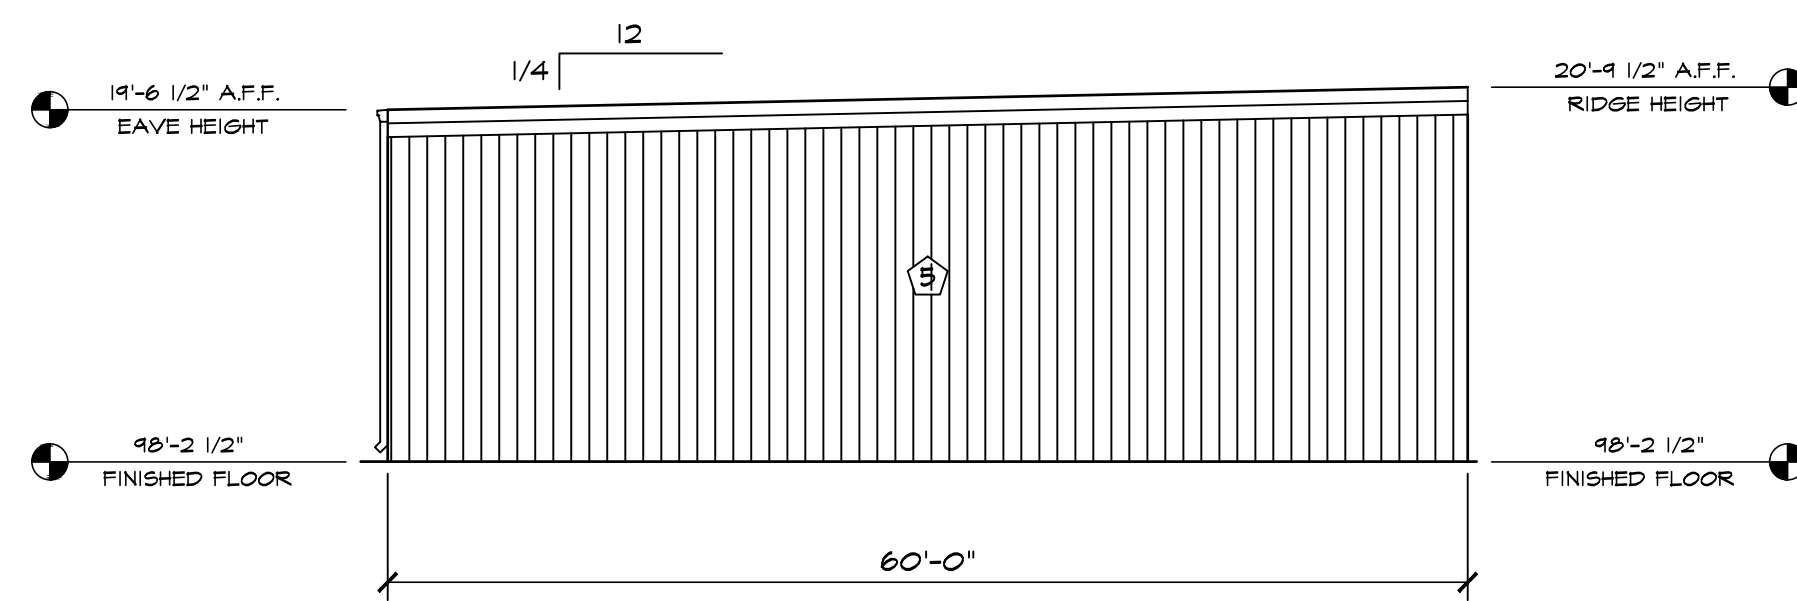

3 EAST ELEVATION  
SCALE: 3/32"=1'-0"

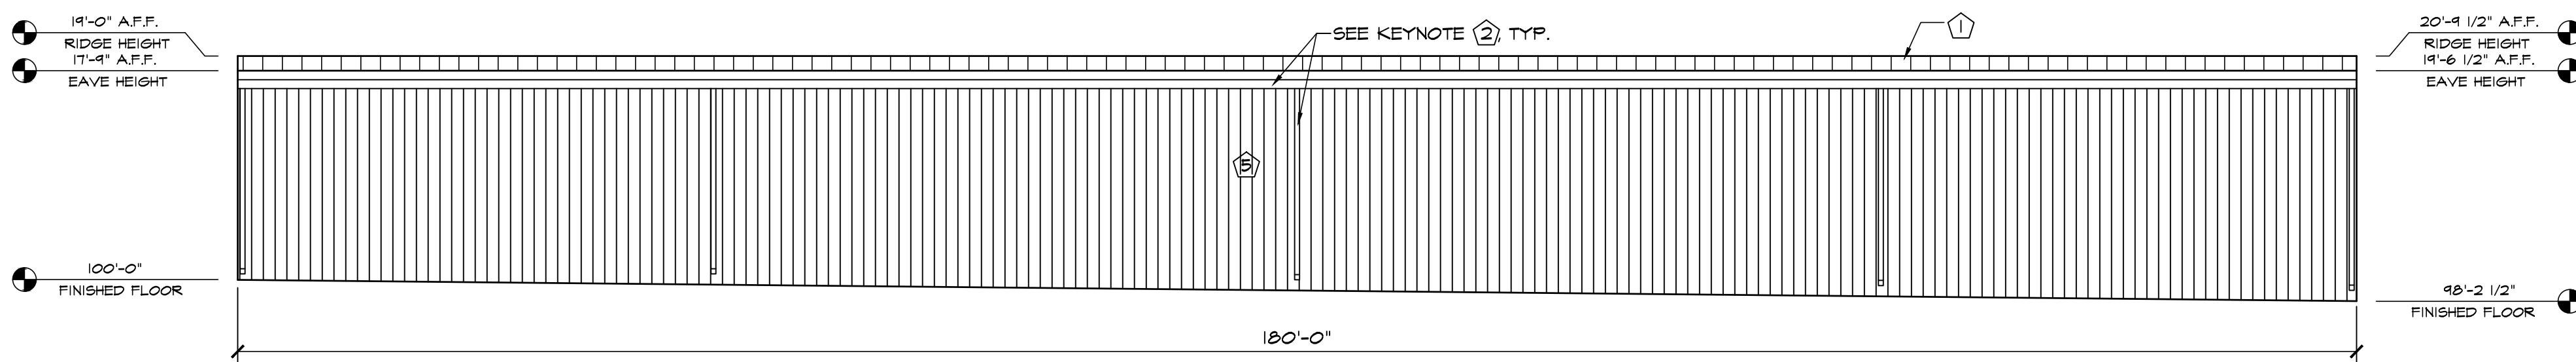

4 SOUTH ELEVATION  
SCALE: 3/32"=1'-0"

ELEVATION KEY NOTES	
1	PREFINISHED 24 GA. STANDING SEAM METAL ROOF PANELS BY METAL BLDG. PROVIDER
2	PREFINISHED GUTTER & DOWNSPOUTS BY METAL BUILDING PROVIDER
3	PREFINISHED DECORATIVE METAL WALL PANELS BY METAL BUILDING PROVIDER
4	SEE SCHEDULES ON A4.1 FOR ALL DOOR AND WINDOW INFORMATION
5	PREFINISHED 26 GA. "PBR" METAL WALL PANELS BY METAL BUILDING PROVIDER
6	CMU 3 HR FIREWALL



**HAMMERS**  
CONSTRUCTION INC.

COMMERCIAL GENERAL CONTRACTORS SPECIALIZING IN DESIGN/BUILD

PRESIDENT: STEVE R. HAMMERS  
VICE PRES: DAVID J. HAMMERS  
1411 WOOLSEY HEIGHTS  
COLORADO SPRINGS, CO 80915  
(719) 570-1599 FAX (719) 570-7008  
www.hammersconstruction.com

THIS DRAWING CONTAINS MATERIAL & INFORMATION WHICH MAY NOT BE REPRODUCED WITHOUT WRITTEN CONSENT OF HAMMERS CONSTRUCTION, INC. THESE DRAWINGS ARE INTENDED TO BE USED ONLY BY HAMMERS CONSTRUCTION & ITS REPRESENTATIVES. THESE DRAWINGS HAVE NOT BEEN PREPARED FOR ANY OTHER PURPOSE THAN TO INDICATE THE GENERAL FEATURES AND PLACEMENT OF THE PROPOSED PROJECT. COPYRIGHT © 2022 HAMMERS CONSTRUCTION

MANGAVE STORAGE  
MINI RV STORAGE  
BENT GRASS MEADOWS DR  
PEYTON, CO 80831  
EL PASO COUNTY

  

DATE: APR 27, 2022  
DRAWN BY: A. MADALONE  
PROJ. MNGR: R. MAXWELL  
SCALE: SEE PLAN  
APPROVED BY:  
JOB NO: 1085

RESUBMITTALS:

HAMMERS

CONSTRUCTION INC.

COMMERCIAL GENERAL CONTRACTORS SPECIALIZING IN DESIGN-BUILD

PRESIDENT: STEVE R. HAMMERS

VICE PRES: DAVID J. HAMMERS

1411 WOOLSEY HEIGHTS

COLORADO SPRINGS, CO 80915

(719) 570-1599 FAX (719) 570-7008

www.hammersconstruction.com



THIS DRAWING CONTAINS MATERIAL & INFORMATION WHICH MAY NOT BE REPRODUCED WITHOUT WRITTEN CONSENT OF HAMMERS CONSTRUCTION, INC. THESE DRAWINGS ARE INTENDED TO BE USED ONLY BY HAMMERS CONSTRUCTION & ITS REPRESENTATIVES. THESE DRAWINGS HAVE NOT BEEN PREPARED FOR ANY OTHER PURPOSE THAN TO INDICATE THE GENERAL FEATURES AND PLACEMENT OF THE PROPOSED PROJECT. COPYRIGHT © 2022 HAMMERS CONSTRUCTION



MANGAVE STORAGE

MINI RV STORAGE

BENT GRASS MEADOWS DR





PEYTON, CO 80831

EL PASO COUNTY

  

DATE: APR 27, 2022  
DRAWN BY: A. MADALONE  
PROJ. MNGR: R. MAXWELL  
SCALE: SEE PLAN  
APPROVED BY:  
JOB NO: 1085

RESUBMITTALS:

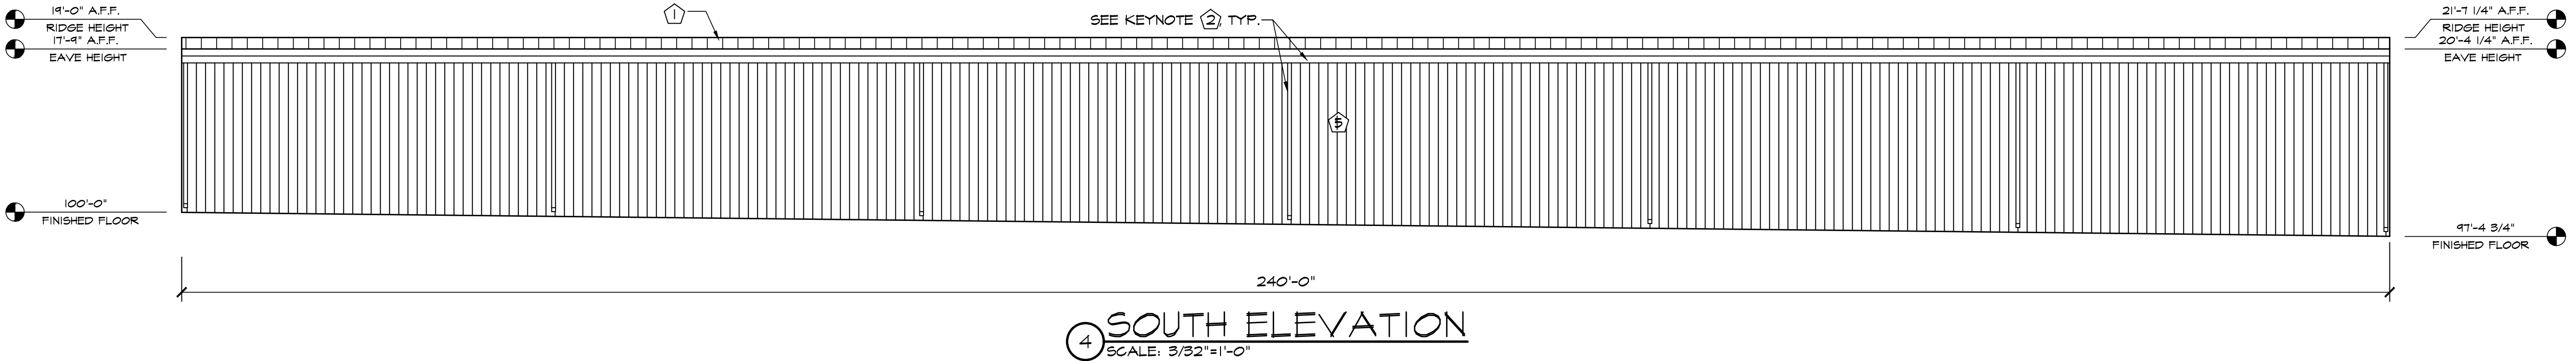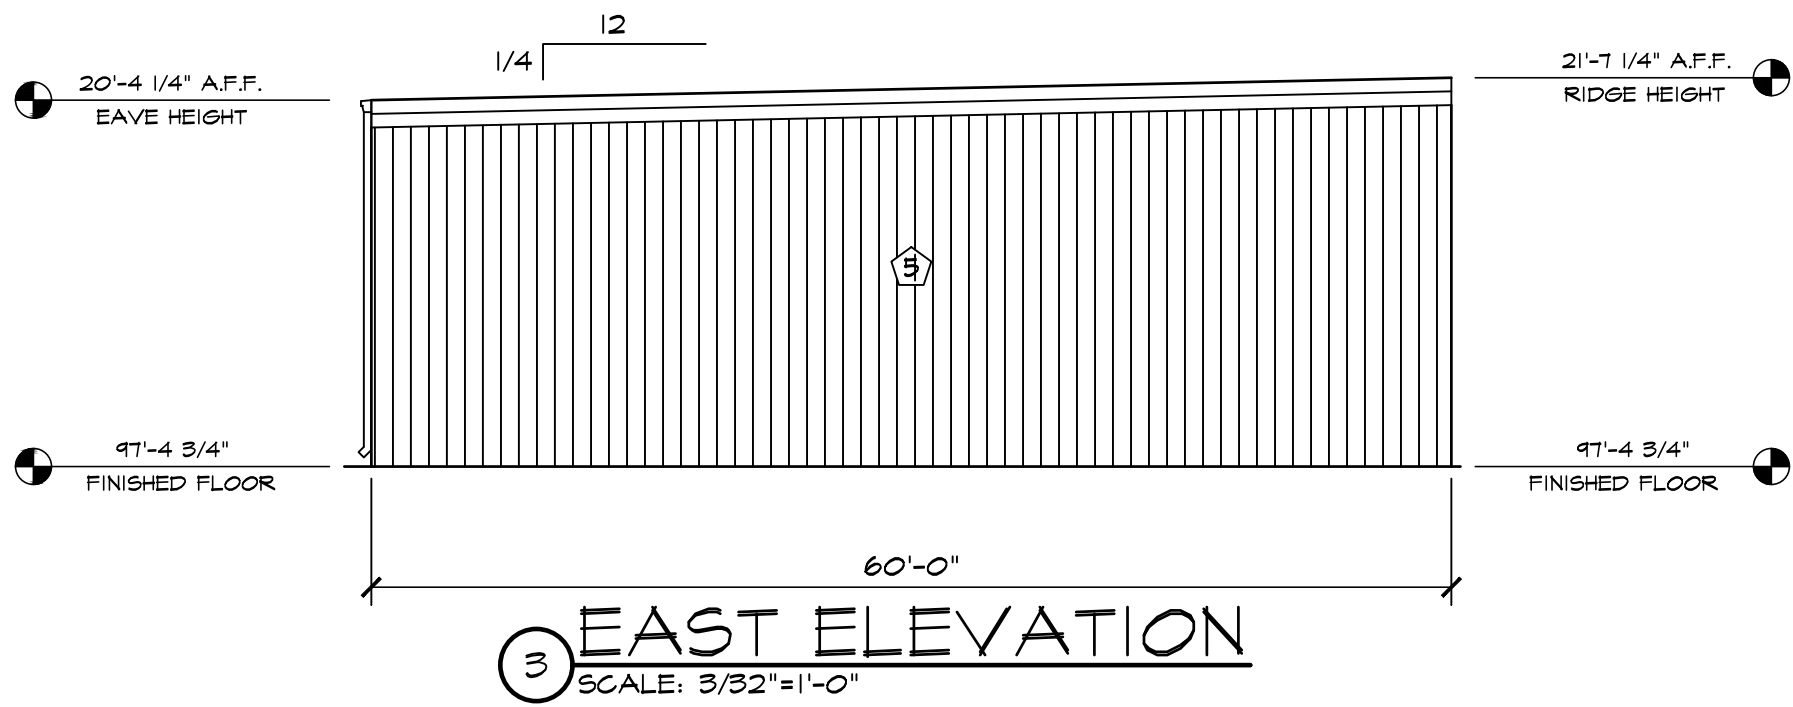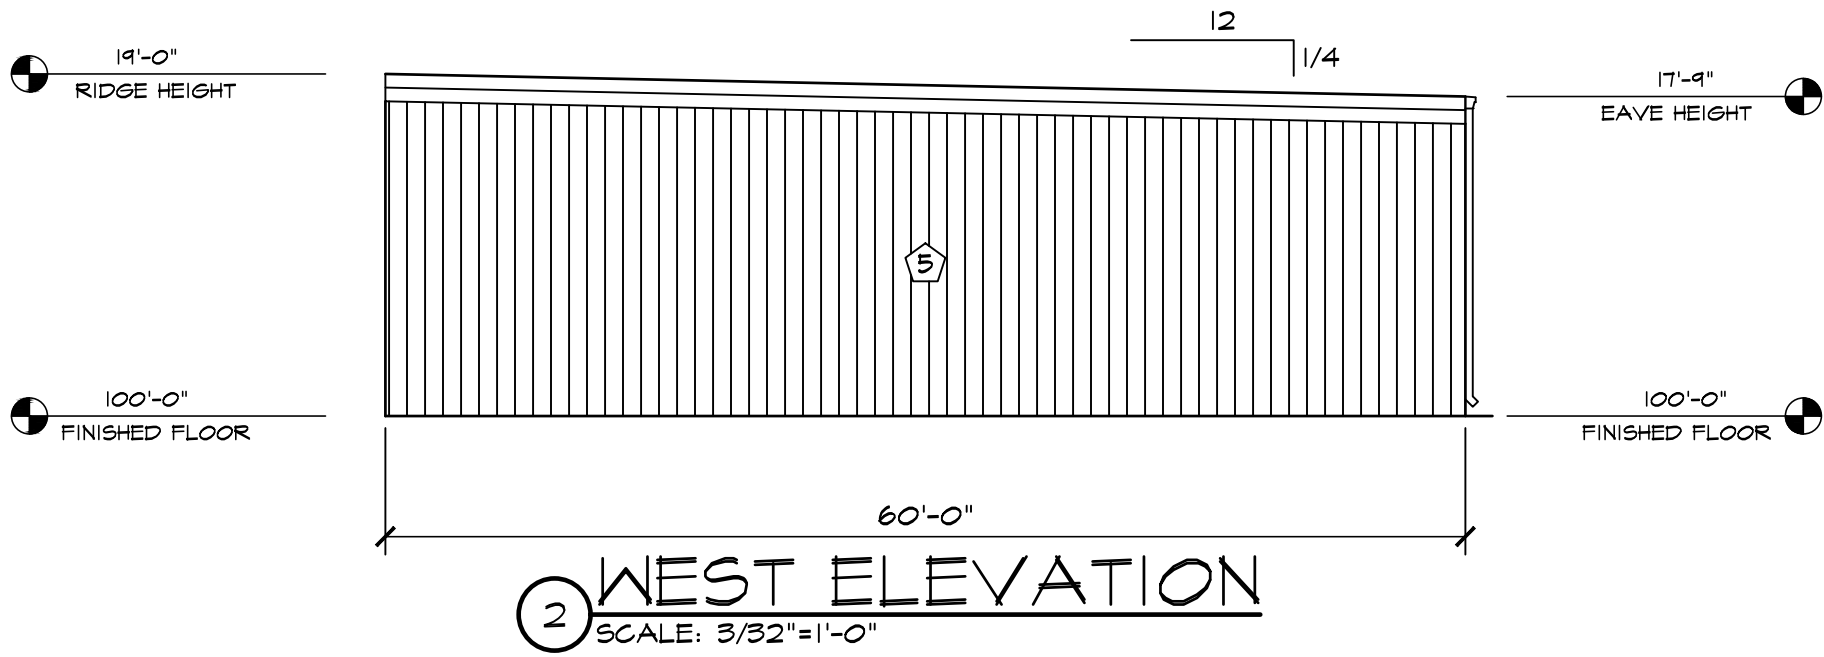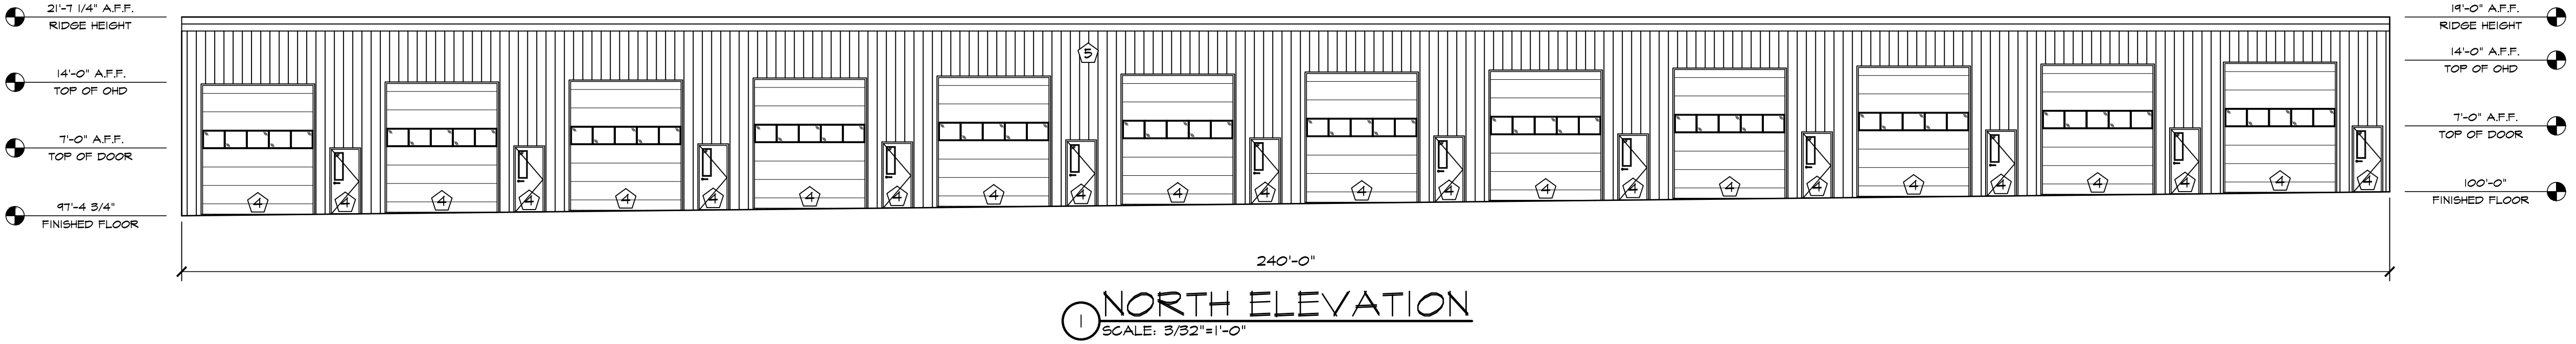

ELEVATION KEY NOTES	
①	PREFINISHED 24 GA. STANDING SEAM METAL ROOF PANELS BY METAL BLDG. PROVIDER
②	PREFINISHED GUTTER & DOWNSPOUTS BY METAL BUILDING PROVIDER
③	PREFINISHED DECORATIVE METAL WALL PANELS BY METAL BUILDING PROVIDER
④	SEE SCHEDULES ON A4.1 FOR ALL DOOR AND WINDOW INFORMATION
⑤	PREFINISHED 26 GA. "PBR" METAL WALL PANELS BY METAL BUILDING PROVIDER
⑥	CMU 3 HR FIREWALL