

DATE: 3/23/2017
 SCALE: NTS
 SHEET: First Floor Plan


DRAWINGS PROVIDED BY:
 Timberline Landscaping, Inc.
 2480 N. Powers Blvd
 Colorado Springs, CO 80939
 (719) 638-1000 fax (719) 638-1010

General Contractor ID# 22272
 Matt Steed
 Construction Project Manager
 Timberline Landscaping, Inc.
 msteed@timberlinelandscaping.com
 (714) 351-2066

Project Location:
 Capital Drive
 Colorado Springs, CO 80939

REVISION TABLE			
NUMBER	DATE	REVISED BY	DESCRIPTION



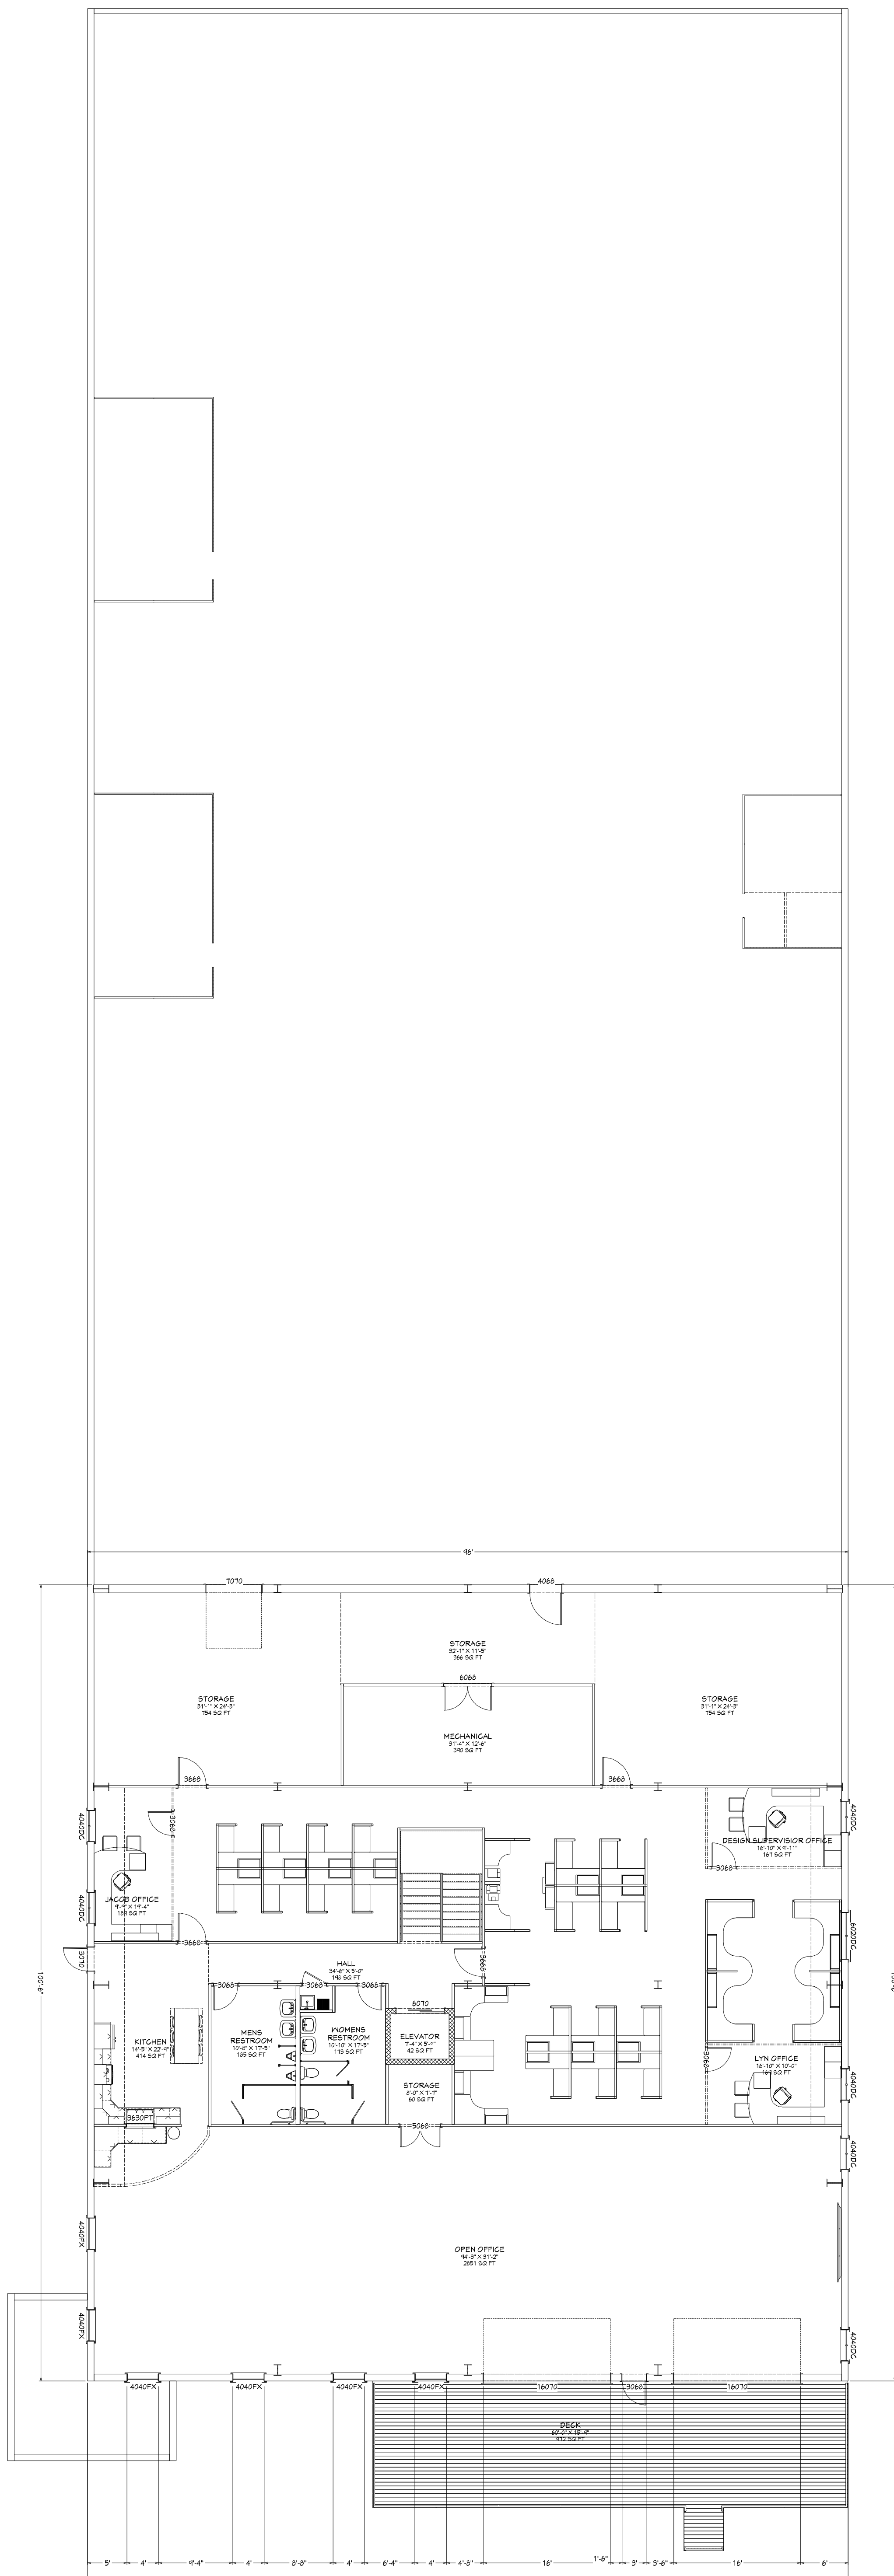

DATE: 3/23/2017
 SCALE: NTS
 SHEET: Second Floor Plan

DRAWINGS PROVIDED BY:
 Timberline Landscaping, Inc.
 2480 N. Powers Blvd
 Colorado Springs, CO 80939
 (719) 638-1000 fax (719) 638-1010

General Contractor ID# 22212
 Matt Steed
 Construction Project Manager
 Timberline Landscaping, Inc.
 msteed@timberlinelandscaping.com
 (714) 351-2066

Project Location:
 Capital Drive
 Colorado Springs, CO 80939

REVISION TABLE			
NUMBER	DATE	REVISED BY	DESCRIPTION

