


ZINC
NOREEN
05.04.15

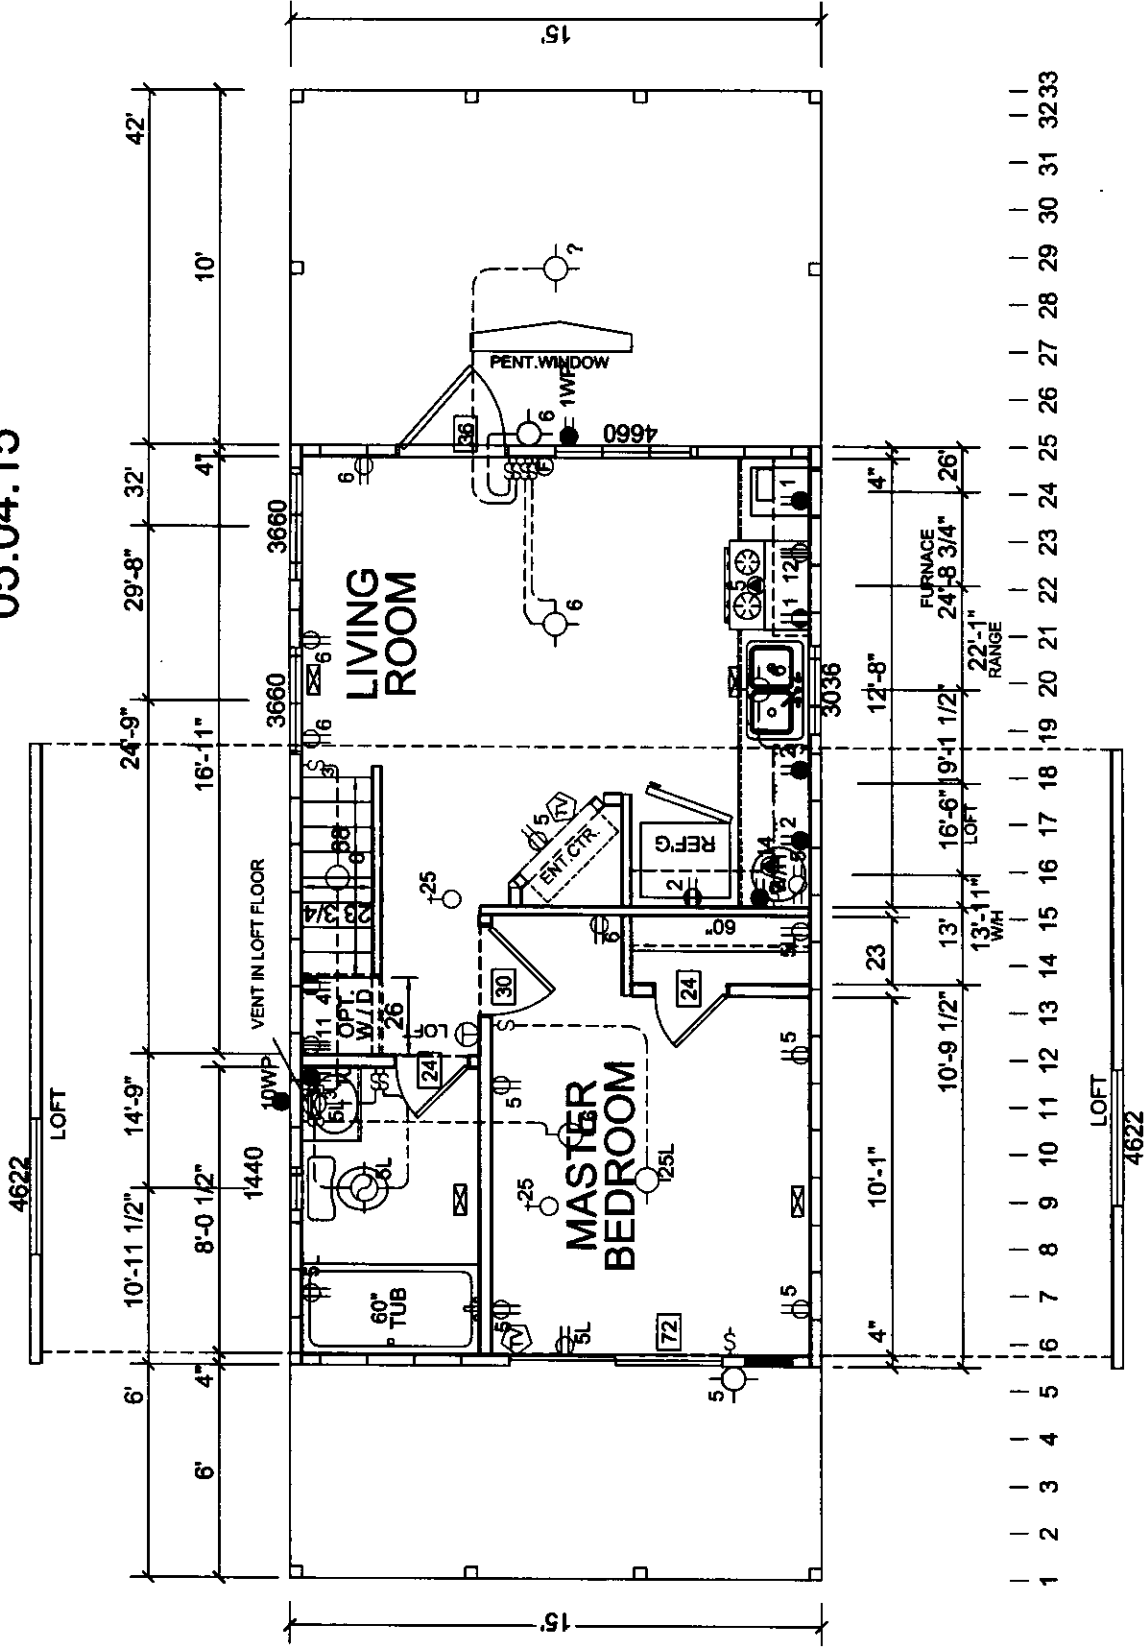

	APPROVER'S SEAL	MODIFICATIONS	MODEL: 05-514-FD-LOFT 390 SQ FT 1 BEDROOM 1 BATH W/DECK	SHEET: AP-101
	3200 ENTERPRISE AVE. YORK, NE 68467	PROPRIETARY AND CONFIDENTIAL THESE DRAWINGS AND SPECIFICATIONS ARE ORIGINAL PROPRIETARY AND CONFIDENTIAL MATERIALS OF CHAMPION. COPYRIGHT © 1976-2011 BY CHAMPION	TITLE: FLOOR PLAN	DRAWN BY: STAFF DATE: 10-24-12