



1 NORTH EXTERIOR ELEVATION
SD-3 1/16" = 1'-0"

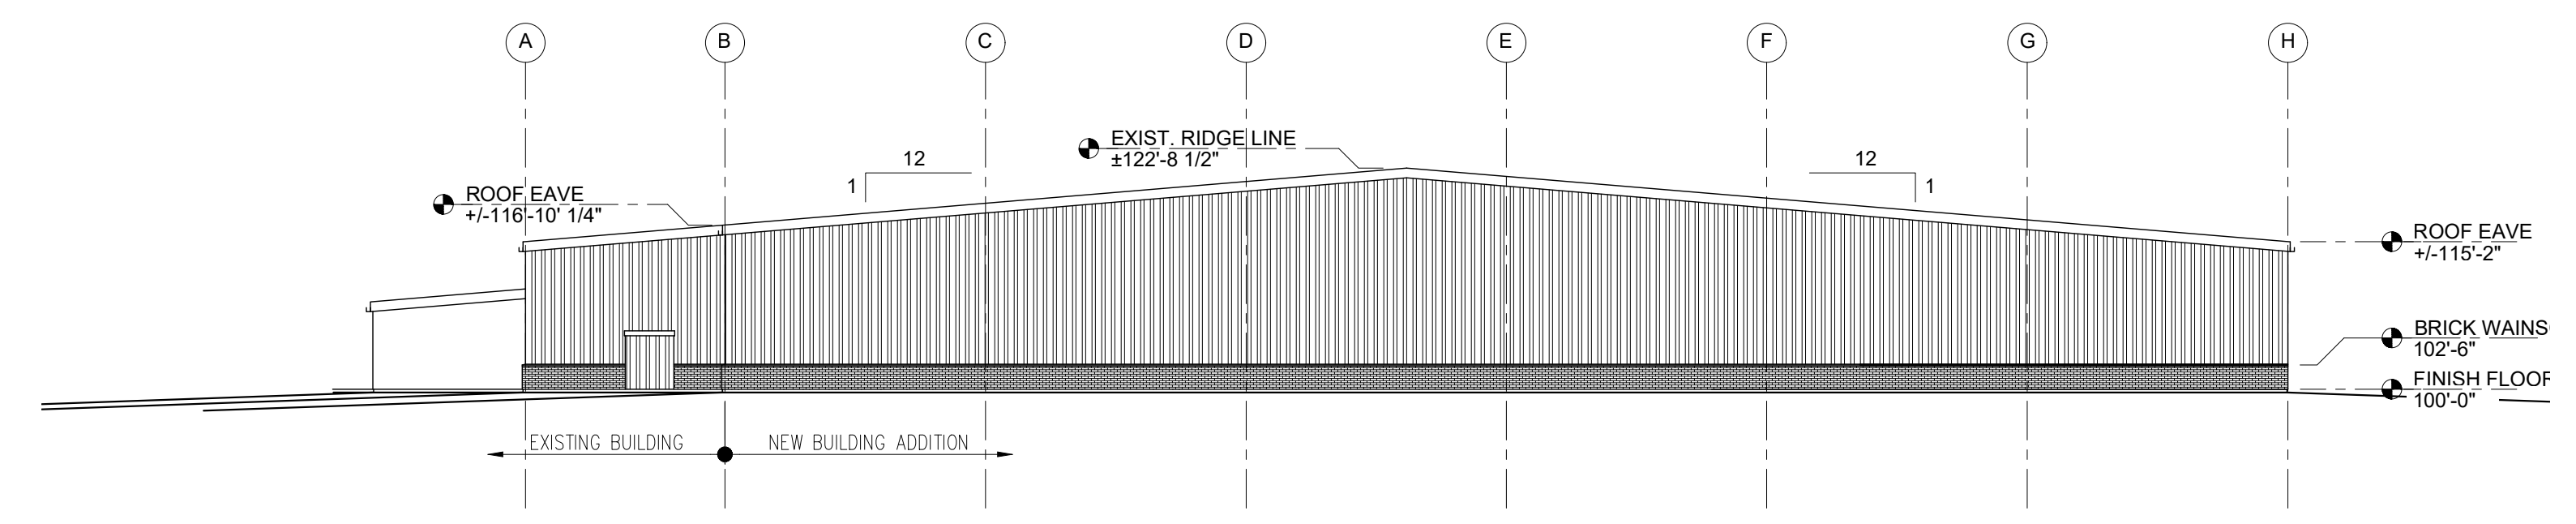

2 WEST EXTERIOR ELEVATION
SD-3 1/16" = 1'-0"

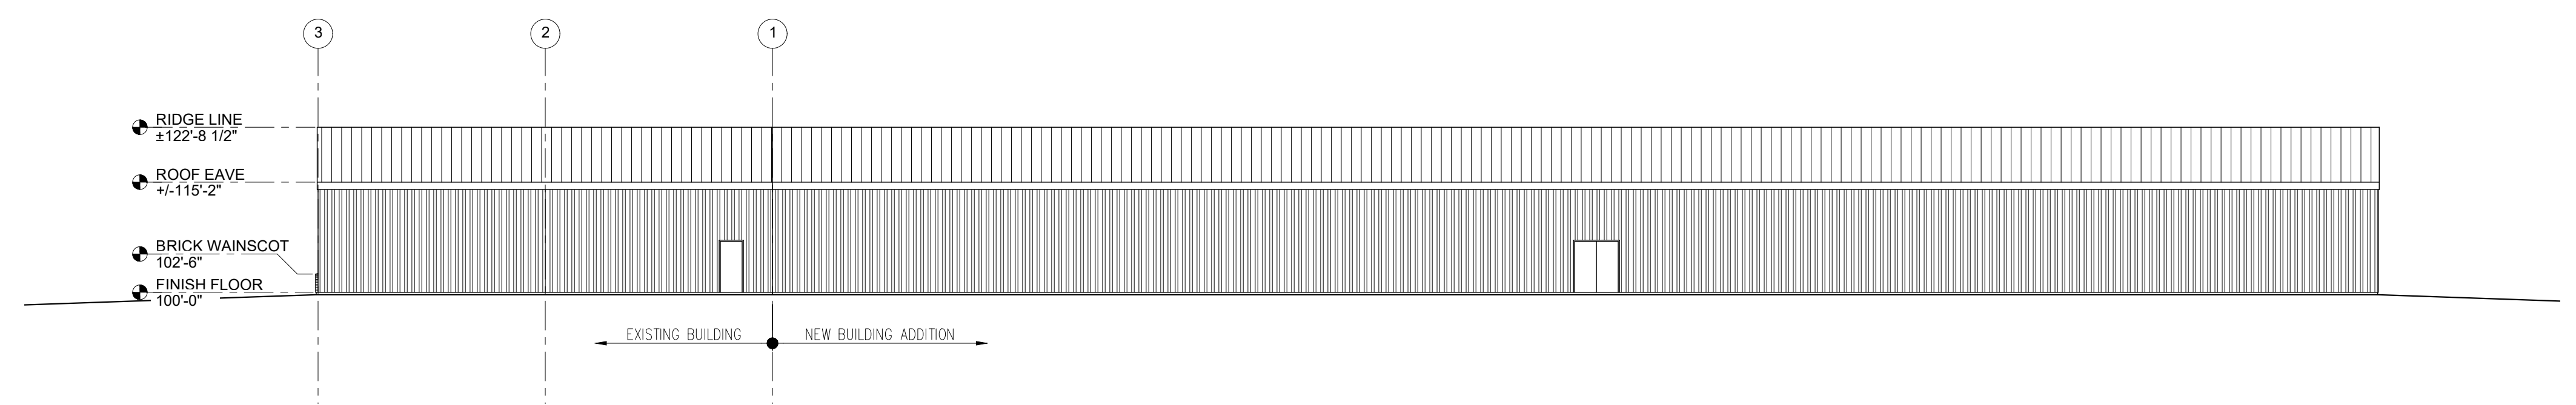

3 EAST EXTERIOR ELEVATION
SD-3 1/16" = 1'-0"



Design Development
Consultants @
1310 FORD STREET
COLORADO SPRINGS, CO 80915
(719) 570-1456
(C) ALL RIGHTS RESERVED

Revisions	
#	DATE

BIG R - BUILDING ADDITION

D2-1002

14155 US-24
PEYTON, CO 80855

DP

DATE	09/22/21
CHECKED	-
DRAWN BY	-

ELEVATIONS

DP-3

PDC File No.