

MAJOR SUBDIVISION CONSTRUCTION DRAWINGS

CAUTION - NOTICE TO CONTRACTOR

- ALL UTILITY LOCATIONS SHOWN ARE BASED ON MAPS PROVIDED BY THE APPROPRIATE UTILITY COMPANY AND FIELD SURFACE EVIDENCE AT THE TIME OF SURVEY AND IS TO BE CONSIDERED AN APPROXIMATE LOCATION ONLY. IT IS THE CONTRACTOR'S RESPONSIBILITY TO FIELD VERIFY THE FIELD LOCATION OF ALL UTILITIES, PUBLIC OR PRIVATE, WHETHER SHOWN ON THE PLANS OR NOT, PRIOR TO CONSTRUCTION. REPORT ANY DISCREPANCIES TO THE ENGINEER PRIOR TO CONSTRUCTION.
- WHERE A PROPOSED UTILITY CROSSES AN EXISTING UTILITY, IT IS THE CONTRACTOR'S RESPONSIBILITY TO FIELD VERIFY THE HORIZONTAL AND VERTICAL LOCATION OF SUCH EXISTING UTILITY, EITHER THROUGH POT-HOLING OR ALTERNATIVE METHOD. REPORT INFORMATION TO THE ENGINEER PRIOR TO CONSTRUCTION.

DRAINAGE BASIN

EAST CHERRY CREEK (CYC0200)

FLOODPLAIN INFORMATION

ACCORDING TO THE FEDERAL EMERGENCY MANAGEMENT AGENCY'S (FEMA) FLOOD INSURANCE RATE MAP NO. 08041C0305G DATED DECEMBER 7, 2018, THE PROJECT LIES OUTSIDE OF THE 100-YEAR AND 500-YEAR FLOODPLAINS (ZONE X).

LEGAL DESCRIPTION

LOTS 1-6, MARIAH TRAIL FILING NO. 1

BASIS OF BEARING

BEARINGS ARE BASED ON THE NORTH LINE OF THE NORTHWEST QUARTER OF SECTION 7, TOWNSHIP 11 SOUTH, RANGE 65 WEST OF THE 6TH PRINCIPAL MERIDIAN, EL PASO COUNTY, COLORADO MONUMENTED AS SHOWN ON FINAL PLAT.

GENERAL SITE DESCRIPTION

ESTABLISHMENT OF A SMALL SUBDIVISION BY SUBDIVIDING OF EXISTING 35 ACRE PARCEL ZONED RR-5 FOR SIX LOTS OF MINIMUM 5 ACRES. LOTS TO REMAIN ZONED RR-5 FOR SINGLE-FAMILY RESIDENCES. LOTS REQUIRE WELLS AND ON-SITE WASTEWATER TREATMENTS SYSTEMS ON-SITE. CONSTRUCTION OF A PRIVATE ROADWAY VIA ACCESS EASEMENT OF 60' WIDTH AND CUL-DE-SAC DESIGNED PER COUNTY STANDARDS (RURAL LOCAL GRAVEL), AND ROADSIDE DITCHES.

LOT 6 TO BE DESIGNATED AS A NO-BUILD PARCEL TO RETAIN 16' COMMON ACCESS EASEMENT (REC. NO. 213070061).

APPROXIMATE SCHEDULE OF DEVELOPMENT


SEPTEMBER OF 2024 THROUGH NOVEMBER OF 2024

SEASER SEC. 01-11-66
SCH. NO. 610000331
OWNER: YOUNGER
FAMILY PARTNERSHIP
ZONING: RR-5
PLAT NO.: UNPLATED
AREA: 40 AC.
LAND USE: AG. GRAZING
LAND


SEASER SEC. 12-11-66
SCH. NO. 610000324
OWNER: YOUNG FAMILY
PARTNERSHIP
ZONING: RR-5
PLAT NO.: UNPLATED
AREA: 80 AC.
LAND USE: DRY FARM
(40 AC.)
AG. GRAZING LAND (40 AC.)

MARIAH TRAIL FILING NO. 1

A PORTION OF THE NORTHWEST QUARTER OF SECTION 7,
TOWNSHIP 11 SOUTH, RANGE 65 WEST OF THE 6TH PRINCIPAL MERIDIAN,
PASO COUNTY, COLORADO.

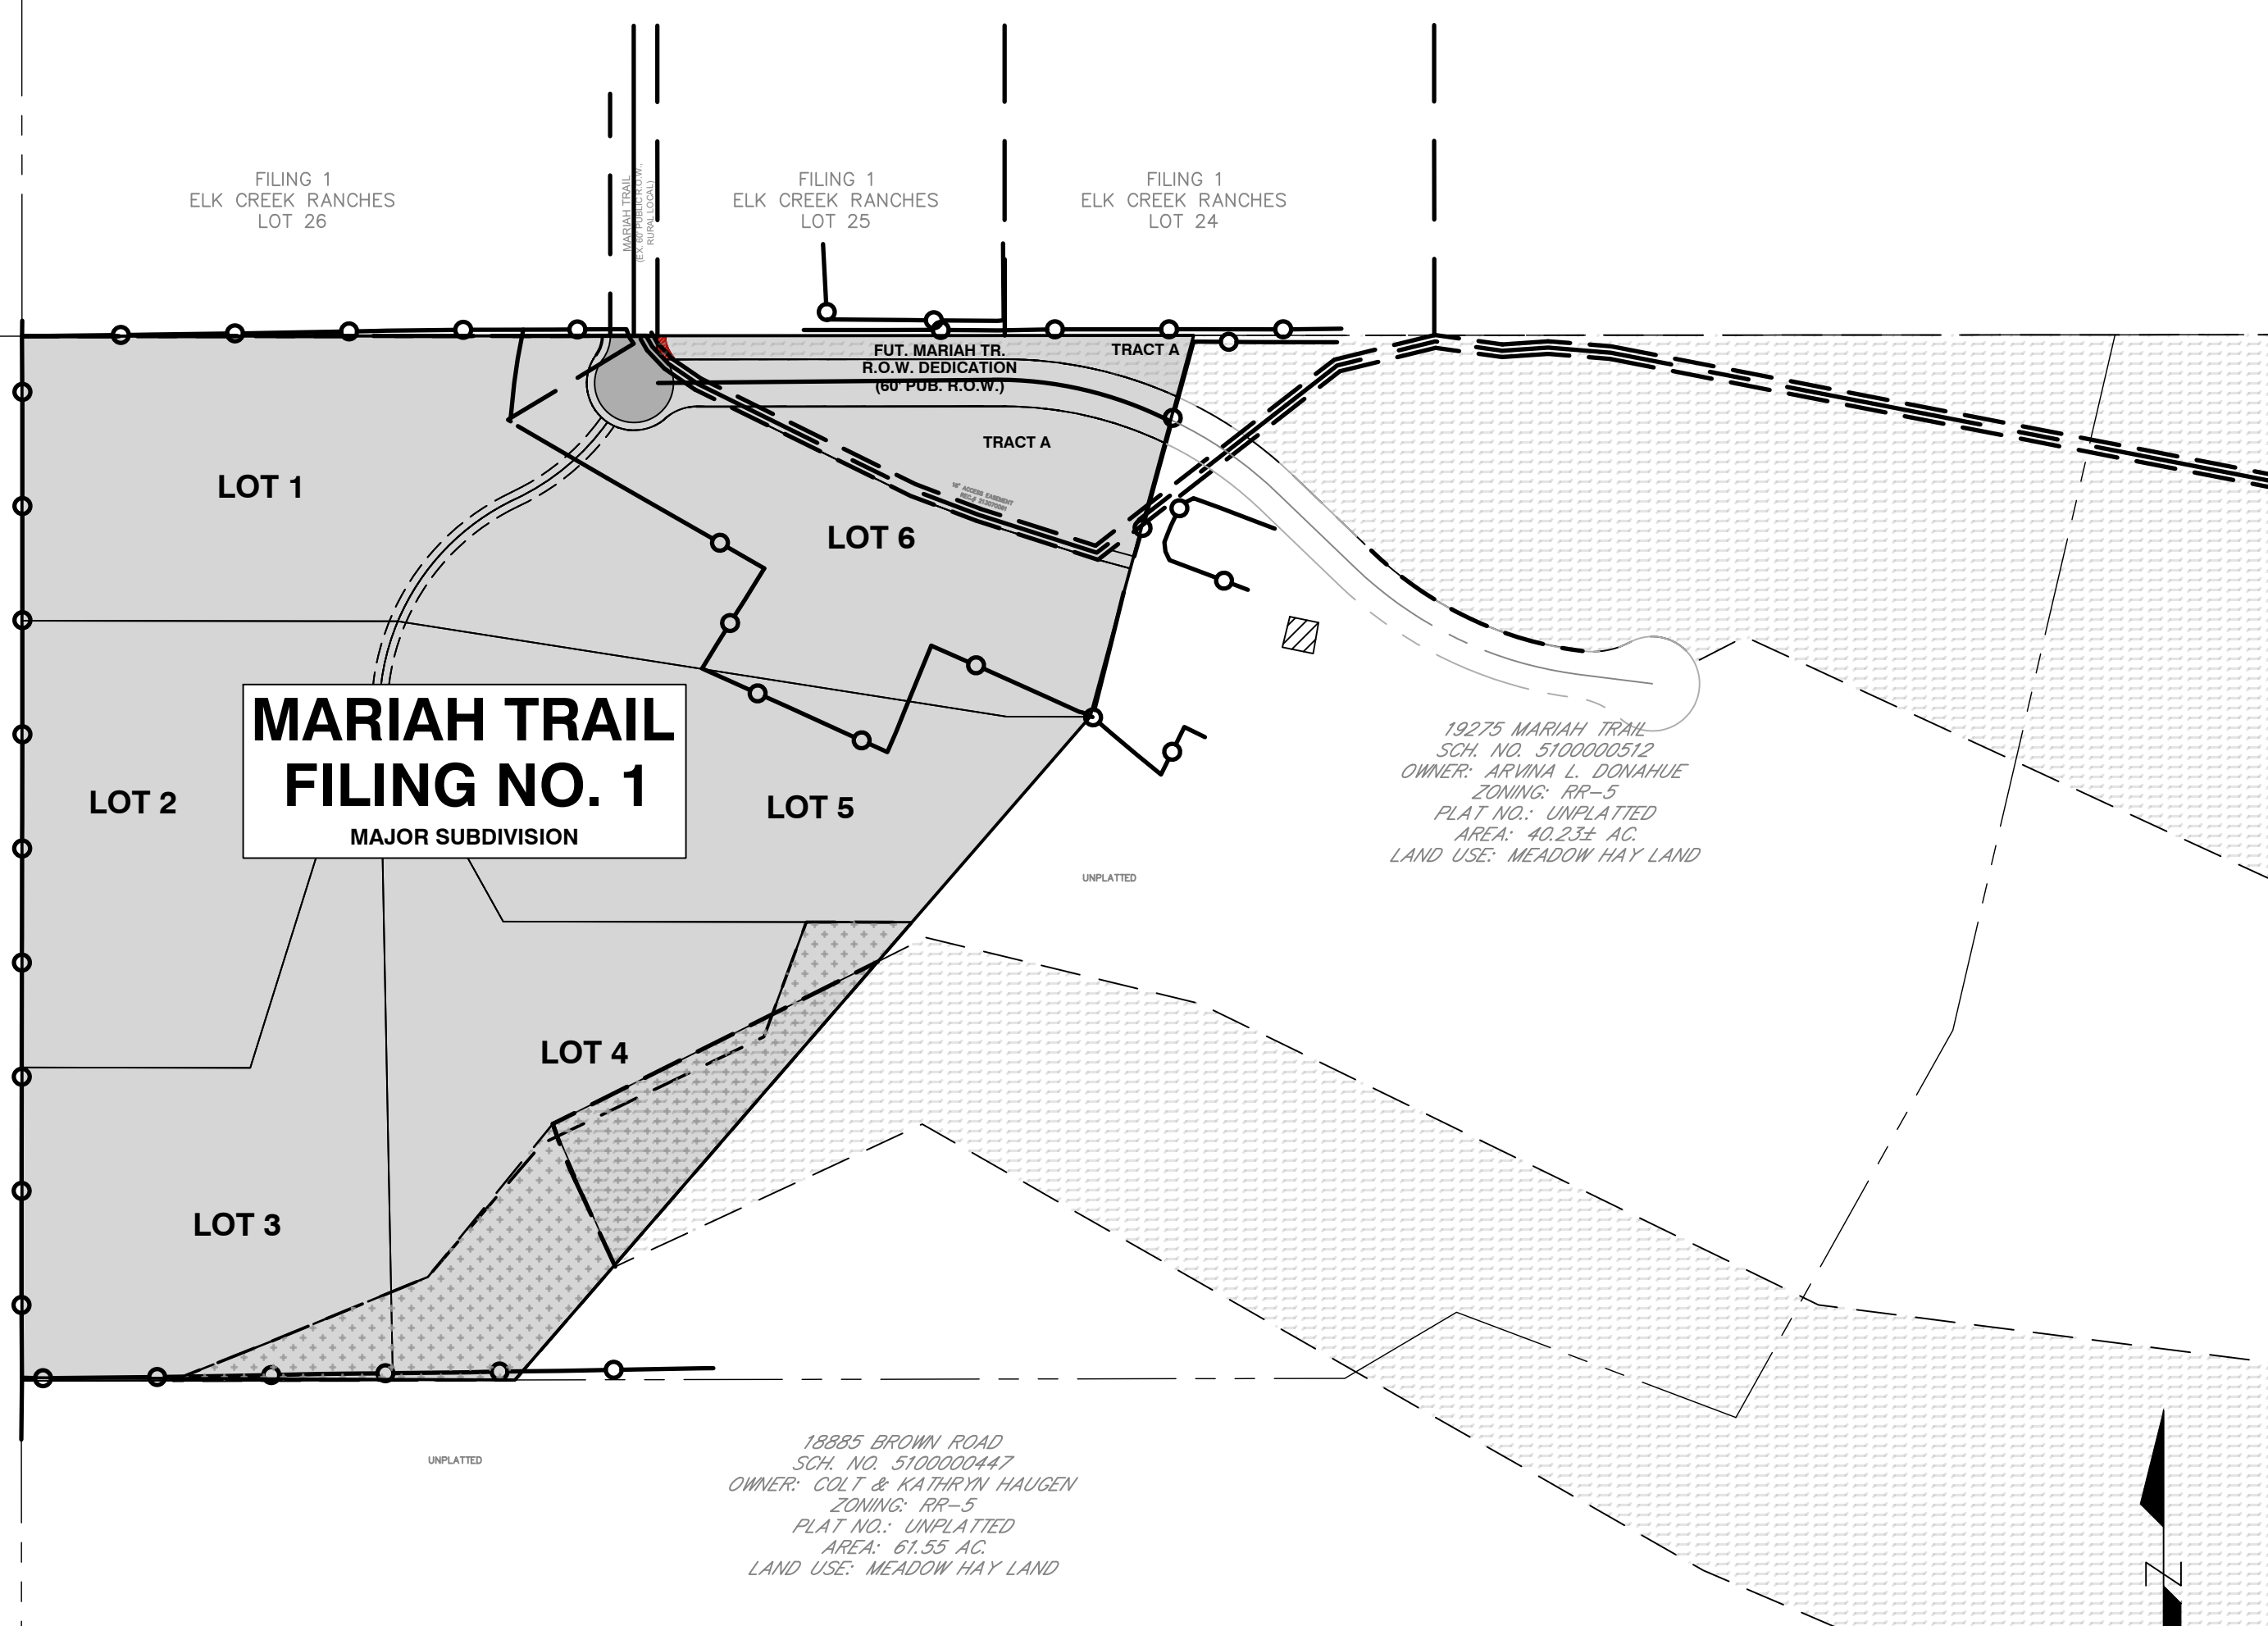

VICINITY MAP

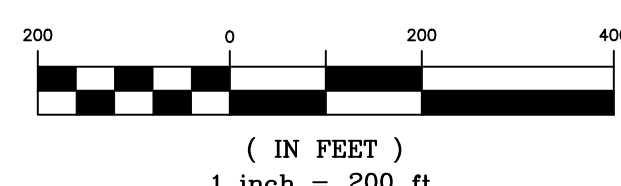

SITE INFORMATION TABLE	
SITE LOCATION	19205 MARIAH TRAIL, WITHIN SEC 7-11-65
PARCEL TAX ID (SCHEDULE) NO.	5100000511
EXISTING ZONING	RR-5 (RESIDENTIAL RURAL)
PROPOSED ZONING	RR-5 (RESIDENTIAL RURAL)
TOTAL AREA	35 ACRES (LOT 1 5.28 AC.; LOT 2 = 5.03 AC.; LOT 3 = 5.23 AC.; LOT 4 = 5.97 AC.; LOT 5 = 5.38 AC.; LOT 6 = 5.03 AC.; COUNTY R.O.W. = 1.15 AC.; TRACT A = 0.55 AC.; TRACT B = 1.39 AC.)
EXISTING USES/BUILDINGS	VACANT LAND (MEADOW HAY LAND) / NONE
PROPOSED USES	5 AC. MIN. SINGLE-FAMILY RESIDENCE LOTS
MIN. FRONTAGE AT PUB. ROADWAY	30 FT.
MIN. FRONTAGE AT PVT. ROADWAY	N/A
MIN. WIDTH AT FRONT SETBACK LINE	200 FT.
MIN. PRINCIPAL FRONT SETBACK	25 FT. ^{1,2}
MIN. PRINCIPAL REAR SETBACK	25 FT. ^{1,2}
MIN. PRINCIPAL SIDE SETBACK	25 FT. ^{1,2}
PERCENT MAXIMUM LOT COVERAGE	5% ³
MAXIMUM BUILDING HEIGHT	30 FT.

¹ KENNELS, PENS, AND FUR FARMS SHALL BE SETBACK A MINIMUM OF 100 FT. FROM ALL PROPERTY LINES.
² GARAGES SHALL BE SETBACK A MINIMUM OF 300 FT. FROM ALL PROPERTY LINES.
³ MAXIMUM IMPERVIOUSNESS OF EACH LOT IS 5% PER HOA COVENANTS.

LAND USE SUMMARY TABLE		
	EXISTING	PROPOSED
PERCENT VEGETATIVE COVER ¹	99.99% (NATIVE GRASS, WEEDS)	93.5% ¹
DEVELOPED LOT AREA COVERAGE ¹	0.01% (DIRT ROAD IN ACCESS ESMT.)	5.0% (1.59 AC.) ¹
PAVEMENT COVERAGE	0%	0.5% (0.19 AC. GRAVEL ROADWAY)
TOTAL PERCENT IMPERVIOUSNESS ²	0%	6.5% ¹

¹ ASSUMES 5% IMPERVIOUSNESS FOR DEVELOPED LOTS WITH PER HOA COVENANTS AND GRAVEL ROADWAY AT 80% IMPERVIOUSNESS PER LAND USE TABLE 6-6 OF THE EDC.

Sheet List Table	
Sheet Number	Sheet Title
1	COVER
2	OVERALL SITE PLAN
3	LINE AND CURVE TABLES
4	PUBLIC ROADWAY PLAN & PROFILE

LEGEND

- — — — — PROPERTY BOUNDARY
- - - - - EASEMENT
- - - - - SETBACK LINE
- ▬▬▬▬▬▬▬ LIMITS OF DISTURBANCE/CONSTRUCTION
- - - - - 9499 PROPOSED CONTOURS
- - - - - 9500 EXISTING MINOR CONTOUR
- - - - - 9501 EXISTING MAJOR CONTOUR
- ▨ PROPOSED CONCRETE PAVEMENT
- ▩ PROPOSED BUILDING
- ▩ CONSERVATION EASEMENT AREA
- ▩ DRAINAGE EASEMENT AREA
- DRAINAGE FLOW DIRECTION
- OHE — EXISTING OH ELECTRIC
- OHE — PROPOSED OH ELECTRIC
- WL — EXISTING WATER
- WL — PROPOSED WATER
- SS — EXISTING SANITARY
- SS — PROPOSED SANITARY
- UG — EXISTING GAS
- UG — PROPOSED GAS
- ▬▬▬▬▬▬▬ EXISTING STORM
- ▬▬▬▬▬▬▬ PROPOSED STORM

PROJECT CONTACTS

APPLICANT/DEVELOPER
MR. THOMAS D. KIRK, JR.
19510 MARIAH TRAIL
COLORADO SPRINGS, CO 80908

EL PASO COUNTY PLANNING AND COMMUNITY DEVELOPMENT
2880 INTERNATIONAL CIRCLE
COLORADO SPRINGS, CO 80910
TEL: 719-578-3199
CONTACT: KYLIE BAGLEY

ENGINEER
ENGINEERING LOCAL XPERTS
2320 W. COLORADO AVE., STE. 122
COLORADO SPRINGS, CO 80904
TEL: (719) 308-9146
CONTACT: CARLOS D. SERRANO
EMAIL: CARLOS@ELXSOCO.COM

EL PASO COUNTY ENGINEERING DEPARTMENT
2880 INTERNATIONAL CIRCLE
COLORADO SPRINGS, CO 80910
TEL: 719-578-3199
CONTACT: DANIEL TORRES


SURVEYOR
POLARIS SURVEYING, INC.
1903 LELARAY STREET, STE. 102
COLORADO SPRINGS, CO 80909
TEL: 719-448-0844

GENERAL NOTES

- THE APPROXIMATE SCHEDULE OF DEVELOPMENT IS TO START CONSTRUCTION SEPTEMBER OF 2024 AND BE COMPLETE BY OCTOBER OF 2024 WITH FINAL STABILIZATION TO TAKE PLACE IN NOVEMBER OF 2024.
- EL PASO COUNTY ASSUMES OWNERSHIP AND MAINTENANCE OF THE 60' RURAL RIGHT-OF-WAY EXTENSION CUL-DE-SAC WHICH CONTAINS EXTENSION OF MARIAH TRAIL INCLUDING THE GRAVEL ROADWAY AND ROADSIDE DITCHES.
- RESPECTIVE PROPERTY OWNERS ARE RESPONSIBLE FOR THE MAINTENANCE OF SHARED COMMON TRACTS, ACCESS DRIVES, AND LANDSCAPE AREAS ADJACENT TO THEIR PROPERTY. LANDSCAPE IMPROVEMENTS AND MAINTENANCE WITHIN LOTS SHALL BE THE RESPONSIBILITY OF THE OWNER AND/OR THEIR ASSIGNS.
- THERE ARE NO KNOWN SIGNIFICANT NATURAL FEATURES LOCATED UPON THIS PROPERTY INCLUDING DRAINAGEWAYS, PRESERVATION AREAS, NO-BUILD AREAS, OR NATURAL HABITATS.
- THERE IS AN EXISTING STOCK POND LOCATED ON THE EAST ADJACENT PARCEL (19275 MARIAH TRAIL). THE STOCK POND DOES NOT EXPERIENCE ANY NEGATIVE IMPACTS DUE TO DEVELOPMENT OF THIS PROJECT AS ASSESSED IN THE FINAL DRAINAGE REPORT PRODUCED BY E.L.X. DATED APRIL OF 2024.
- THE PARTIES RESPONSIBLE FOR THIS PLAN HAVE FAMILIARIZED THEMSELVES WITH ALL CURRENT ACCESSIBILITY CRITERIA AND SPECIFICATIONS AND THE PROPOSED PLAN REFLECTS ALL SITE ELEMENTS REQUIRED BY THE APPLICABLE ADA DESIGN STANDARDS AND GUIDELINES AS PUBLISHED BY THE UNITED STATES DEPARTMENT OF JUSTICE. APPROVAL OF THIS PLAN BY THE CITY OF COLORADO SPRINGS DOES NOT ASSURE COMPLIANCE WITH THE ADA OR ANY OTHER FEDERAL OR STATE ACCESSIBILITY LAWS OR ANY REGULATIONS OR ORDINANCES ENACTED OR PROMULGATED UNDER OR WITH RESPECT TO SUCH LAWS. SOLE RESPONSIBILITY FOR COMPLIANCE WITH FEDERAL AND STATE ACCESSIBILITY LAWS LIES WITH THE PROPERTY OWNER.
- ALL CURB, GUTTER, PEDESTRIAN RAMPS AND SIDEWALK POSING A SAFETY HAZARD, EXHIBITING EXCESSIVE DETERIORATION, DAMAGED OR DOES NOT MEET CURRENT CITY ENGINEERING STANDARDS ALONG THE PUBLIC RIGHT-OF-WAY (ROW) ADJACENT TO THE SITE WILL NEED TO BE REMOVED AND REPLACED PRIOR TO THE ISSUANCE OF THE CERTIFICATE OF OCCUPANCY (C.O.). AN ON-SITE MEETING CAN BE SET UP WITH THE ENGINEERING/PUBLIC WORKS INSPECTOR TO DETERMINE WHAT, IF ANY IMPROVEMENTS ARE REQUIRED.
- ALL TRAFFIC RELATED "SIGNS", "STRIPING" OR "CONTROL DEVICES" WILL BE INSTALLED BY THE DEVELOPER AT THE LOCATIONS SHOWN ON THE DEVELOPMENT PLAN TO MEET MUTCD STANDARDS. CONTACT EL PASO COUNTY FOR ASSISTANCE.
- PRIVATE FACILITIES AND COMMON AREAS ARE TO BE MAINTAINED BY THE OWNER OR THEIR ASSIGNS. THESE FACILITIES INCLUDE BUT ARE NOT LIMITED TO: TRACTS AS SHOWN ON PLAT.
- PUBLIC FACILITIES ARE PROPOSED WITHIN THE PROPERTY INCLUDING THE ELECTRIC LINES AND GAS LINES WHICH ARE TO BE FURNISHED AND INSTALLED BY THE DEVELOPER AND MAINTAINED BY RESPECTIVE ENTITIES. ALL OTHER UTILITIES ARE PRIVATELY OWNED AND MAINTAINED.
- SEE FINAL PLAT APPLICATION FOR EXISTING AND FINAL PLAT CONDITIONS FOR EXISTING AND PROPOSED PRIVATE AND PUBLIC IMPROVEMENTS, UTILITIES, DRAINAGE, AND ACCESS EASEMENTS.

STANDARD NOTES FOR EL PASO COUNTY CONSTRUCTION PLANS

- ALL DRAINAGE AND ROADWAY CONSTRUCTION SHALL MEET THE STANDARDS AND SPECIFICATIONS OF THE CITY OF COLORADO SPRINGS/EL PASO COUNTY DRAINAGE CRITERIA MANUAL, VOLUMES 1 AND 2, AND THE EL PASO COUNTY ENGINEERING CRITERIA MANUAL.
- CONTRACTOR SHALL BE RESPONSIBLE FOR THE NOTIFICATION AND FIELD NOTIFICATION OF ALL EXISTING UTILITIES, WHETHER SHOWN ON THE PLANS OR NOT, BEFORE BEGINNING CONSTRUCTION. LOCATION OF EXISTING UTILITIES SHALL BE VERIFIED BY THE CONTRACTOR PRIOR TO CONSTRUCTION. CALL 811 TO CONTACT THE UTILITY NOTIFICATION CENTER OF COLORADO (UNCC).
- CONTRACTOR SHALL KEEP A COPY OF THESE APPROVED PLANS, THE GRADING AND EROSION CONTROL PLAN, THE STORMWATER MANAGEMENT PLAN (SWMP), THE SOILS AND GEOTECHNICAL REPORT, AND THE APPROPRIATE DESIGN AND CONSTRUCTION STANDARDS AND SPECIFICATIONS AT THE JOB SITE AT ALL TIMES, INCLUDING THE FOLLOWING: EL PASO COUNTY ENGINEERING CRITERIA MANUAL (ECM), CITY OF COLORADO SPRINGS/EL PASO COUNTY DRAINAGE CRITERIA MANUAL, VOLUMES 1 AND 2, COLORADO DEPARTMENT OF TRANSPORTATION (CDOT) STANDARD SPECIFICATIONS FOR ROAD AND BRIDGE CONSTRUCTION, CDOT M & S STANDARDS.
- NOTWITHSTANDING ANYTHING DEPICTED IN THESE PLANS IN WORDS OR GRAPHIC REPRESENTATION, ALL DESIGN AND CONSTRUCTION RELATED TO ROADS, STORM DRAINAGE AND EROSION CONTROL SHALL CONFORM TO THE STANDARDS AND REQUIREMENTS OF THE MOST RECENT VERSION OF THE RELEVANT ADOPTED EL PASO COUNTY STANDARDS, INCLUDING THE LAND DEVELOPMENT CODE, THE ENGINEERING CRITERIA MANUAL, THE DRAINAGE CRITERIA MANUAL, AND THE DRAINAGE CRITERIA MANUAL VOLUME 2. ANY DEVIATIONS FROM REGULATIONS AND STANDARDS MUST BE REQUESTED, AND APPROVED, IN WRITING. ANY MODIFICATIONS NECESSARY TO MEET CRITERIA AFTER-THE-FACT WILL BE ENTIRELY THE DEVELOPER'S RESPONSIBILITY TO RECTIFY.
- IT IS THE DESIGN ENGINEER'S RESPONSIBILITY TO ACCURATELY SHOW EXISTING CONDITIONS, BOTH ON-SITE AND OFF-SITE, ON THE CONSTRUCTION PLANS. ANY MODIFICATIONS NECESSARY DUE TO CONFLICTS, OMISSIONS, OR CHANGED CONDITIONS WILL BE ENTIRELY THE DEVELOPER'S RESPONSIBILITY TO RECTIFY.
- CONTRACTOR SHALL SCHEDULE A PRE-CONSTRUCTION MEETING WITH EL PASO COUNTY PLANNING AND COMMUNITY DEVELOPMENT (PCD) - INSPECTIONS, PRIOR TO STARTING CONSTRUCTION.
- IT IS THE CONTRACTOR'S RESPONSIBILITY TO UNDERSTAND THE REQUIREMENTS OF ALL JURISDICTIONAL AGENCIES AND TO OBTAIN ALL REQUIRED PERMITS, INCLUDING BUT NOT LIMITED TO EL PASO COUNTY EROSION AND STORMWATER QUALITY CONTROL PERMIT (ESQCP), REGIONAL BUILDING FLOODPLAIN DEVELOPMENT PERMIT, U.S. ARMY CORPS OF ENGINEERS-ISSUED 401 AND/OR 404 PERMITS, AND COUNTY AND STATE FUGITIVE DUST PERMITS.
- CONTRACTOR SHALL NOT DEVIATE FROM THE PLANS WITHOUT FIRST OBTAINING WRITTEN APPROVAL FROM THE DESIGN ENGINEER AND PCD. CONTRACTOR SHALL NOTIFY THE DESIGN ENGINEER IMMEDIATELY UPON DISCOVERY OF ANY ERRORS OR INCONSISTENCIES.
- ALL STORM DRAIN PIPE SHALL BE CLASS III RCP UNLESS OTHERWISE NOTED AND APPROVED BY PCD.
- CONTRACTOR SHALL COORDINATE GEOTECHNICAL TESTING PER ECM STANDARDS. PAVEMENT DESIGN SHALL BE APPROVED BY EL PASO COUNTY PCD PRIOR TO PLACEMENT OF CURB AND GUTTER AND PAVEMENT.
- ALL CONSTRUCTION TRAFFIC MUST ENTER/EXIT THE SITE AT APPROVED CONSTRUCTION ACCESS POINTS.
- SIGHT VISIBILITY TRIANGLES AS IDENTIFIED IN THE PLANS SHALL BE PROVIDED AT ALL INTERSECTIONS. OBSTRUCTIONS GREATER THAN 18 INCHES ABOVE FLOWLINE ARE NOT ALLOWED WITHIN SIGHT TRIANGLES.
- SIGNING AND STRIPING SHALL COMPLY WITH EL PASO COUNTY DOT AND MUTCD CRITERIA. (IF APPLICABLE, ADDITIONAL SIGNING AND STRIPING NOTES WILL BE PROVIDED.)
- CONTRACTOR SHALL OBTAIN ANY PERMITS REQUIRED BY EL PASO COUNTY DOT, INCLUDING WORK WITHIN THE RIGHT-OF-WAY AND SPECIAL TRANSPORT PERMITS.
- THE LIMITS OF CONSTRUCTION SHALL REMAIN WITHIN THE PROPERTY LINE UNLESS OTHERWISE NOTED. THE OWNER/DEVELOPER SHALL OBTAIN WRITTEN PERMISSION AND EASEMENTS, WHERE REQUIRED, FROM ADJOINING PROPERTY OWNER(S) PRIOR TO ANY OFF-SITE DISTURBANCE, GRADING, OR CONSTRUCTION.

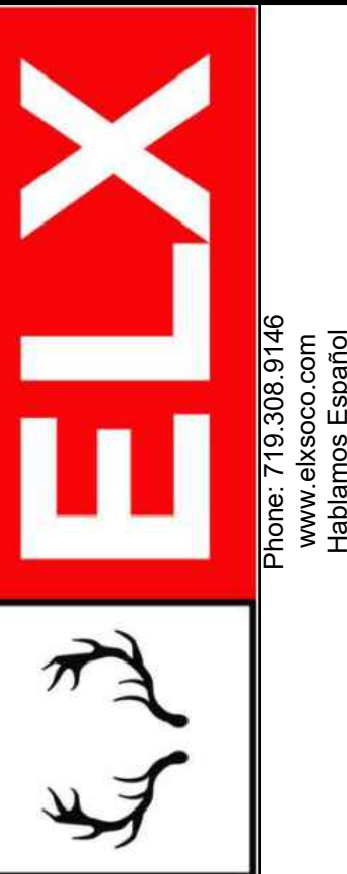

COPYRIGHT
© 2024 ENGINEERING LOCAL XPERTS, LLC.

ALL RIGHTS RESERVED. THE INFORMATION DEPICTED ON THIS SHEET IS THE SOLE PROPERTY OF ENGINEERING LOCAL XPERTS, LLC AND NO PART OF THIS INFORMATION MAY BE REPRODUCED IN ANY FORM WITHOUT THE WRITTEN PERMISSION OF ENGINEERING LOCAL XPERTS, LLC.

PROJECT NAME:

MARIAH TRAIL SUBDIVISION FILING NO. 1

PROJECT LOCATION:

19205 MARIAH TRAIL
EL PASO COUNTY, COLORADO

CLIENT:

MR. THOMAS KIRK

CONTACT INFO:

THOMAS KIRK
19205 MARIAH TRAIL
COLORADO SPRINGS, CO
80908-1123

PROFESSIONAL SEAL:

DATE: DESCRIPTION:

DATE	DESCRIPTION
05/01/23	SUBMITTAL 1
08/04/23	SUBMITTAL 2
03/20/24	SUBMITTAL 3
04/21/24	SUBMITTAL 4

JOB #:

100678

DRAWN BY:

CDS

REVIEWED BY:

CDS

PROJ. MNGR.:

CDS

PLAN SET:


MAJOR SUBDIVISION CONSTRUCTION DRAWINGS

SHEET TITLE:

COVER



SHEET NO.:

1

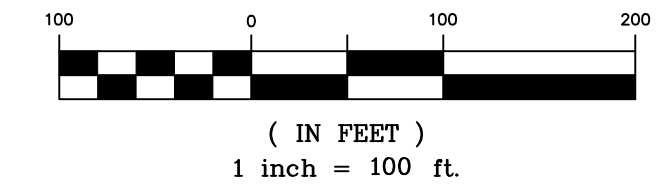

NOTES:

1. LOTS 1, 2, 3, 4, 5, AND 6 MARIAH TRAIL FILING NO. 1 IS LOCATED WITHIN A PORTION OF THE NORTHWEST QUARTER OF SECTION 7, TOWNSHIP 11 SOUTH, RANGE 66 WEST OF THE 6TH PRINCIPAL MERIDIAN, EL PASO COUNTY, COLORADO.
2. PROPOSED MINOR SUBDIVISION OF LOTS 1-6 ARE TO BE ZONED RR-5 WITH A MINIMUM REQUIRED LOT AREA OF 5 ACRES.
3. INDIVIDUAL LOT DEVELOPMENT IS LIMITED TO 5% TOTAL IMPERVIOUSNESS PER LOT PER H.O.A. COVENANTS.
4. DISPLAYED ON THIS SHEET IS THE PROPOSED MINOR SUBDIVISION LAYOUT. THIS IS NOT THE LEGAL PLAT. SEE PRELIMINARY AND FINAL PLAT DEVELOPED BY POLARIS SURVEYING, RECORDED WITH EL PASO COUNTY RECEPTION NO.
5. PER THE FINAL PLAT, THE FOLLOWING PURPOSES, OWNERSHIP & MAINTENANCE ARE ASSIGNED TO EACH TRACT:
 - 5.1. TRACT A - PURPOSE: NO-BUILD CONSERVATION EASEMENT AREA; OWNERSHIP & MAINTENANCE: ESTABLISHED RESIDENTIAL HOMEOWNERS ASSOCIATION FOR MARIAH TRAIL, FILING NO. 1
 - 5.2. TRACT B - PURPOSE: NO-BUILD AREA TO PRESERVE EXISTING 16' ACCESS EASEMENT FOR ACCESS TO NEIGHBORING LOT (EAST); OWNERSHIP & MAINTENANCE: PER REC. NO. 213070061
6. THE COMMON ACCESS EASEMENT IS TO BE OWNED AND MAINTAINED BY THE ESTABLISHED MARIAH TRAIL HOMEOWNERS ASSOCIATION. FUTURE DRIVEWAYS TO RESPECTIVE LOTS ARE TO CONNECT TO A FUTURE DIRT DRIVEWAY WITHIN THE COMMON ACCESS EASEMENT.
7. INDIVIDUAL LOT DEVELOPMENTS ARE REQUIRED TO INCORPORATE SUFFICIENT DRIVEWAY TURNAROUNDS FOR FIRE TRUCK ACCESS TO PERMANENT STRUCTURES AND DWELLING UNITS.
8. A TOTAL OF 405.59 SQUARE FEET OF CONSERVATION EASEMENT IS PROPOSED TO BE VACATED FOR THE ESTABLISHMENT OF THE MARIAH TRAIL PUBLIC RIGHT-OF-WAY TO MEET THE STANDARD CUL-DE-SAC DIAMETER.

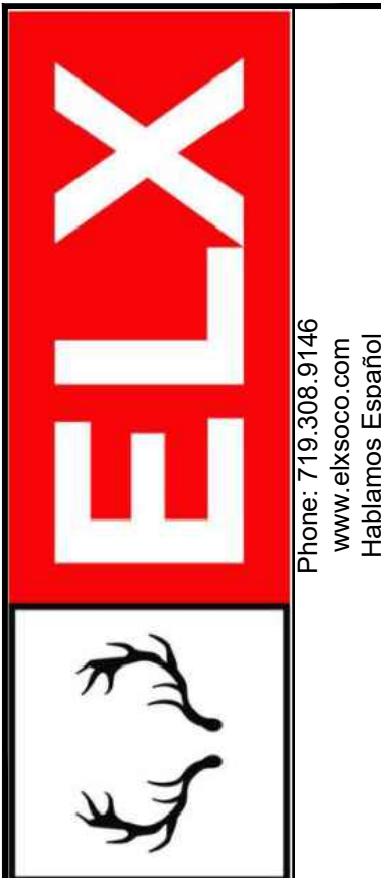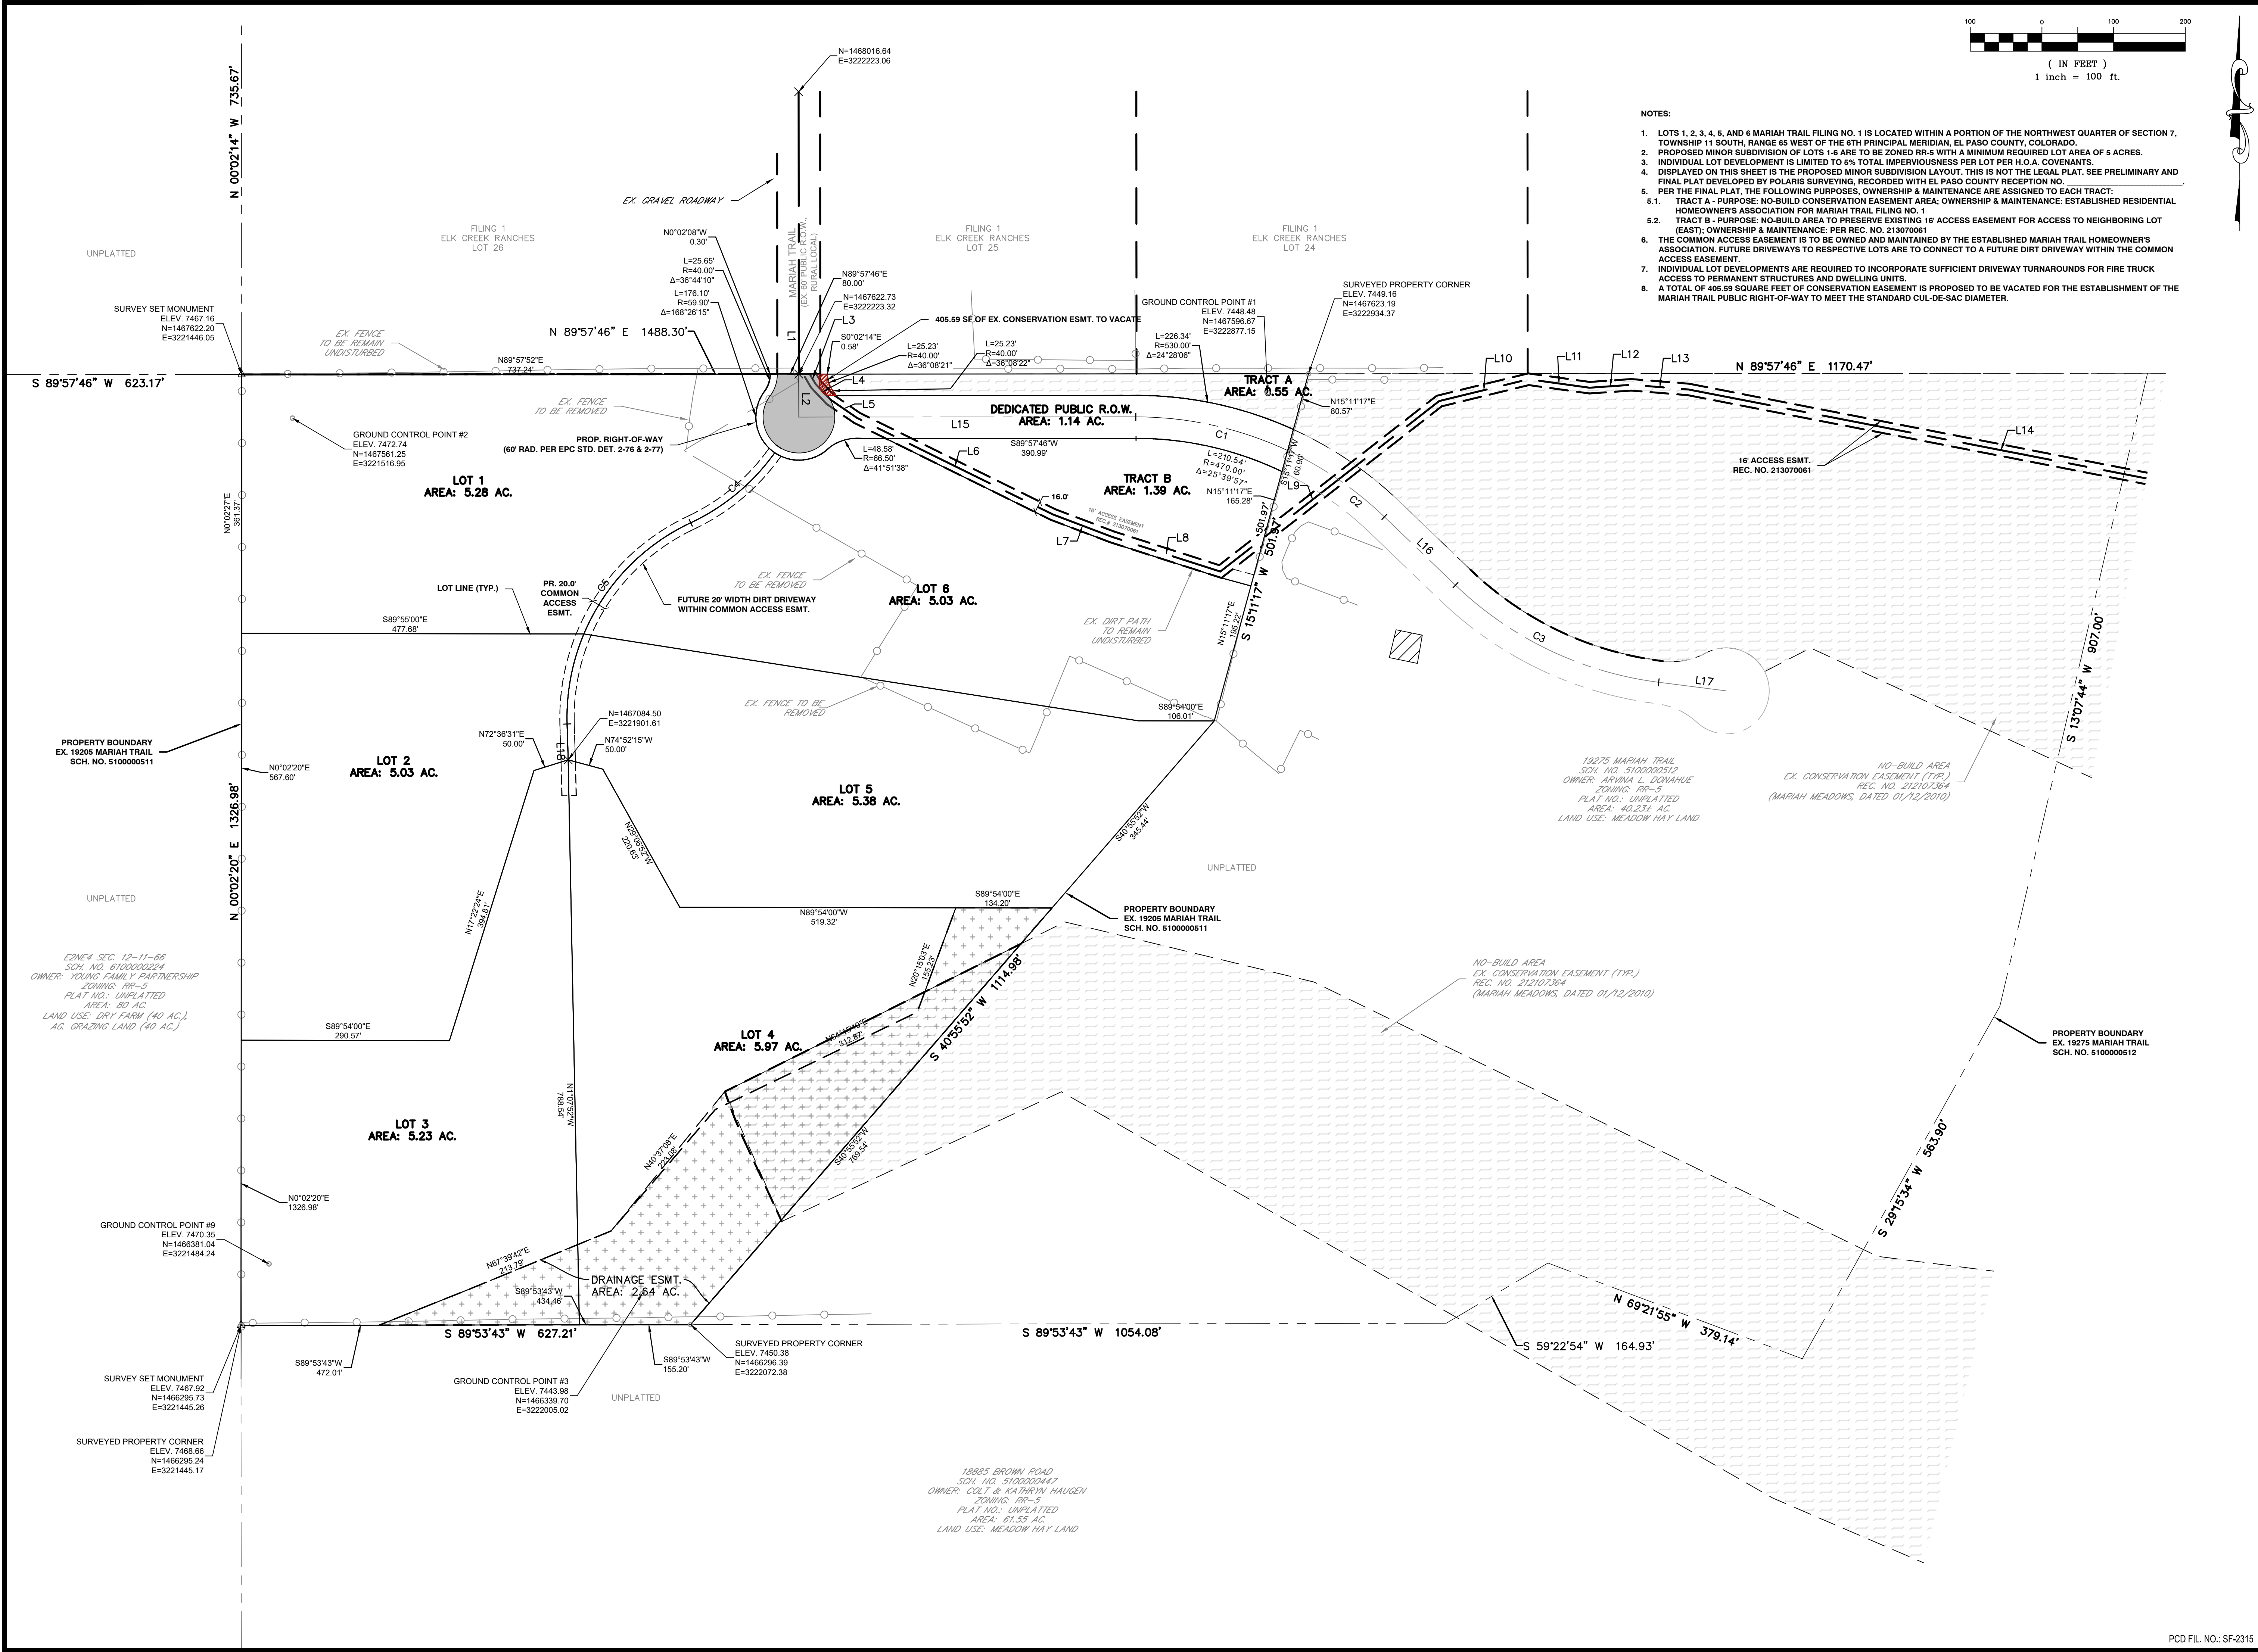

COPYRIGHT
 © 2024 ENGINEERING LOCAL XPRTS, LLC.

ALL RIGHTS RESERVED. THE INFORMATION DEPICTED ON THIS SHEET IS THE SOLE PROPERTY OF ENGINEERING LOCAL XPRTS, LLC AND NO PART OF THIS INFORMATION MAY BE REPRODUCED IN ANY FORM WITHOUT THE WRITTEN PERMISSION OF ENGINEERING LOCAL XPRTS, LLC.

PROJECT NAME:
 MARIAH TRAIL SUBDIVISION FILING NO. 1

PROJECT LOCATION:
 19205 MARIAH TRAIL
 EL PASO COUNTY, COLORADO

CLIENT:
 MR. THOMAS KIRK

CONTACT INFO:
 THOMAS KIRK
 19205 MARIAH TRAIL
 COLORADO SPRINGS, CO
 80908-1123

PROFESSIONAL SEAL:

DATE:	DESCRIPTION:
05/01/23	SUBMITTAL 1
08/04/23	SUBMITTAL 2
03/20/24	SUBMITTAL 3
04/21/24	SUBMITTAL 4


JOB #: 100678

DRAWN BY: CDS
REVIEWED BY: CDS
PROJ. MNGR.: CDS

PLAN SET:
 MAJOR SUBDIVISION
 CONSTRUCTION DRAWINGS

SHEET TITLE:
 OVERALL SITE PLAN

SHEET NO.:
 2

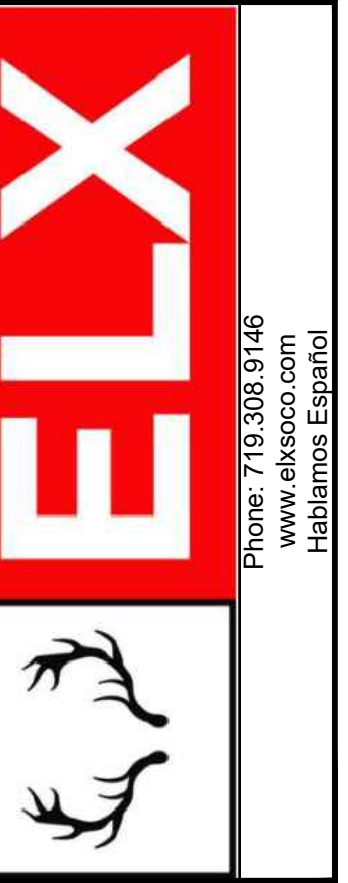

Phone: 719.308.9146
www.localxperts.com
Harrison, Colorado

COPYRIGHT
© 2024 ENGINEERING LOCAL XPERTS, LLC.

ALL RIGHTS RESERVED. THE INFORMATION DEPICTED ON THIS SHEET IS THE SOLE PROPERTY OF ENGINEERING LOCAL XPERTS, LLC AND NO PART OF THIS INFORMATION MAY BE REPRODUCED IN ANY FORM WITHOUT THE WRITTEN PERMISSION OF ENGINEERING LOCAL XPERTS, LLC.

PROJECT NAME:

MARIAH TRAIL SUBDIVISION FILING NO. 1

PROJECT LOCATION:

19205 MARIAH TRAIL
EL PASO COUNTY, COLORADO

CLIENT:

MR. THOMAS KIRK

CONTACT INFO:

THOMAS KIRK
19205 MARIAH TRAIL
COLORADO SPRINGS, CO
80908-1123

PROFESSIONAL SEAL:

DATE:

DESCRIPTION:
05/01/23 SUBMITTAL 1
08/04/23 SUBMITTAL 2
03/20/24 SUBMITTAL 3
04/21/24 SUBMITTAL 4

JOB #: 100678

DRAWN BY: CDS
REVIEWED BY: CDS
PROJ. MNGR.: CDS

PLAN SET:

MAJOR SUBDIVISION
CONSTRUCTION DRAWINGS

SHEET TITLE:

LINE AND CURVE TABLES

SHEET NO.:

3

MARIAH TRAIL R.O.W. EXTENSION

LINE TABLE				
LINE #	LENGTH (FT)	DIRECTION	STARTING N/E	ENDING N/E
L1	393.91'	N00°02'14"W	1467622.73, 3222223.321	1468016.64, 3222223.06
L2	60.13'	S00°09'35"E	1467622.73, 3222223.293	1467562.60, 3222223.46

PROPOSED 20' COMMON ACCESS EASEMENT

LINE TABLE				
LINE #	LENGTH (FT)	DIRECTION	STARTING N/E	ENDING N/E
L18	100.00'	N01°45'01"W	1467034.51, 3221903.137	1467134.46, 3221900.08

CURVE TABLE

CURVE #	LENGTH	RADIUS	DELTA	CHORD BEARING	CHORD LENGTH	STARTING N/E	ENDING N/E
C4	164.24'	300.00'	31°22'03"	N49°11'43"E	162.20'	1467415.25, 3222072.58	1467521.24, 3222195.36
C5	348.87'	300.00'	66°37'45"	N31°33'52"E	329.54'	1467134.46, 3221900.08	1467415.25, 3222072.58

FUTURE MARIAH TRAIL EAST R.O.W. EXTENSION

LINE TABLE				
LINE #	LENGTH (FT)	DIRECTION	STARTING N/E	ENDING N/E
L15	469.96'	S89°57'46"W	1467563.04, 3222693.416	1467562.73, 3222223.46
L16	137.46'	S46°07'51"E	1467423.50, 3223040.260	1467328.24, 3223139.36
L17	95.00'	S82°45'29"E	1467192.69, 3223422.836	1467180.71, 3223517.07

CURVE TABLE




CURVE #	LENGTH	RADIUS	DELTA	CHORD BEARING	CHORD LENGTH	STARTING N/E	ENDING N/E
C1	218.76'	499.43'	25°05'48"	N77°29'46"W	217.02'	1467516.05, 3222905.28	1467563.04, 3222693.42
C2	164.39'	500.00'	18°50'17"	N55°33'01"W	163.65'	1467423.50, 3223040.24	1467516.08, 3222905.29
C3	319.63'	500.00'	36°37'38"	S64°26'40"E	314.22'	1467328.24, 3223139.36	1467192.69, 3223422.84

EX. 16' ACCESS ESMT.

LINE #	LENGTH (FT)	DIRECTION	STARTING N/E	ENDING N/E
L3	15.73'	S29° 57' 25.00"E	1467622.74, 3222238.70	1467609.11, 3222246.56
L4	30.18'	S43° 24' 36.00"E	1467609.11, 3222246.56	1467587.19, 3222267.30
L5	45.24'	S55° 31' 21.00"E	1467587.19, 3222267.30	1467561.58, 3222304.59
L6	304.67'	S63° 45' 13.00"E	1467561.58, 3222304.59	1467426.84, 3222577.85
L7	88.31'	S69° 14' 46.00"E	1467426.84, 3222577.85	1467395.55, 3222660.43
L8	158.45'	S72° 14' 22.00"E	1467395.55, 3222660.43	1467347.22, 3222811.33
L9	387.12'	N52° 04' 43.00"E	1467347.22, 3222811.33	1467585.13, 3223116.71
L10	128.20'	N76° 16' 35.00"E	1467585.13, 3223116.71	1467615.55, 3223241.25
L11	86.02'	S82° 07' 11.00"E	1467615.55, 3223241.25	1467603.75, 3223326.45
L12	58.36'	N86° 04' 28.00"E	1467603.75, 3223326.45	1467607.75, 3223384.68
L13	79.86'	S85° 23' 37.00"E	1467607.75, 3223384.68	1467601.33, 3223464.28
L14	888.53'	S79° 00' 16.00"E	1467601.33, 3223464.28	1467431.86, 3224336.50

FILING 1
ELK CREEK RANCHES
LOT 26

FILING 1
ELK CREEK RANCHES
LOT 25

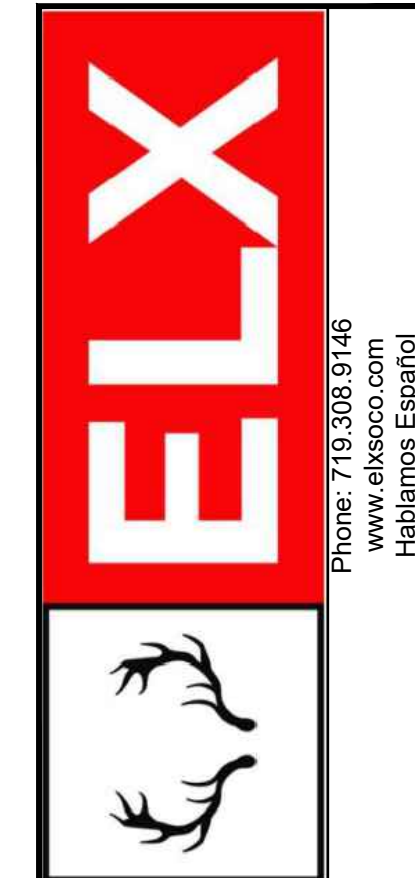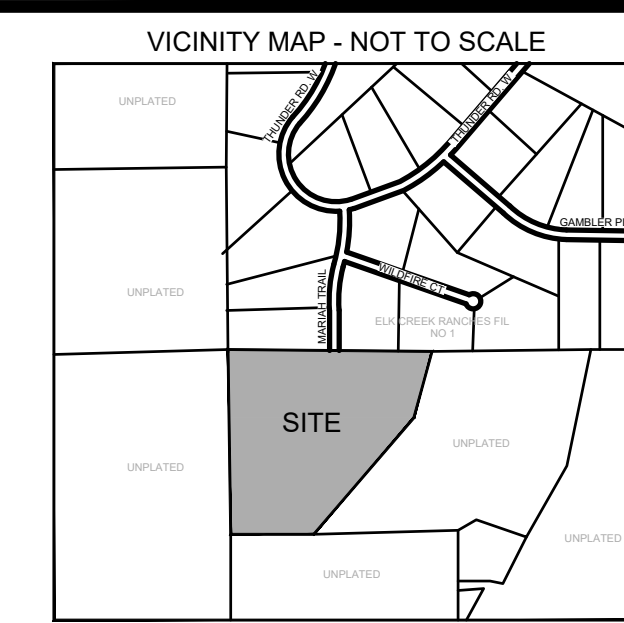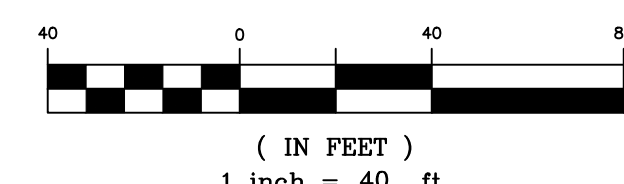

COPYRIGHT
© 2024 ENGINEERING
LOCAL XPERTS, LLC.
ALL RIGHTS RESERVED. THE
INFORMATION DEPICTED ON THIS
SHEET IS THE SOLE PROPERTY OF
ENGINEERING LOCAL XPERTS, LLC AND
NO PART OF THIS INFORMATION MAY
BE REPRODUCED IN ANY FORM
WITHOUT THE WRITTEN PERMISSION
OF ENGINEERING LOCAL XPERTS, LLC.

PROJECT NAME:
MARIAH TRAIL SUBDIVISION FILING
NO. 1

PROJECT LOCATION:
19205 MARIAH TRAIL
EL PASO COUNTY, COLORADO

CLIENT:
MR. THOMAS KIRK

CONTACT INFO:
THOMAS KIRK
19205 MARIAH TRAIL
COLORADO SPRINGS, CO
80908-1123

PROFESSIONAL SEAL:

DATE:	DESCRIPTION:
05/01/23	SUBMITTAL 1
08/04/23	SUBMITTAL 2
03/20/24	SUBMITTAL 3
04/21/24	SUBMITTAL 4


JOB #: 100678

DRAWN BY: CDS
REVIEWED BY: CDS
PROJ. MNGR.: CDS


PLAN SET:
MAJOR SUBDIVISION
CONSTRUCTION DRAWINGS

SHEET TITLE:
PUBLIC ROADWAY PLAN &
PROFILE



SHEET NO.:
4

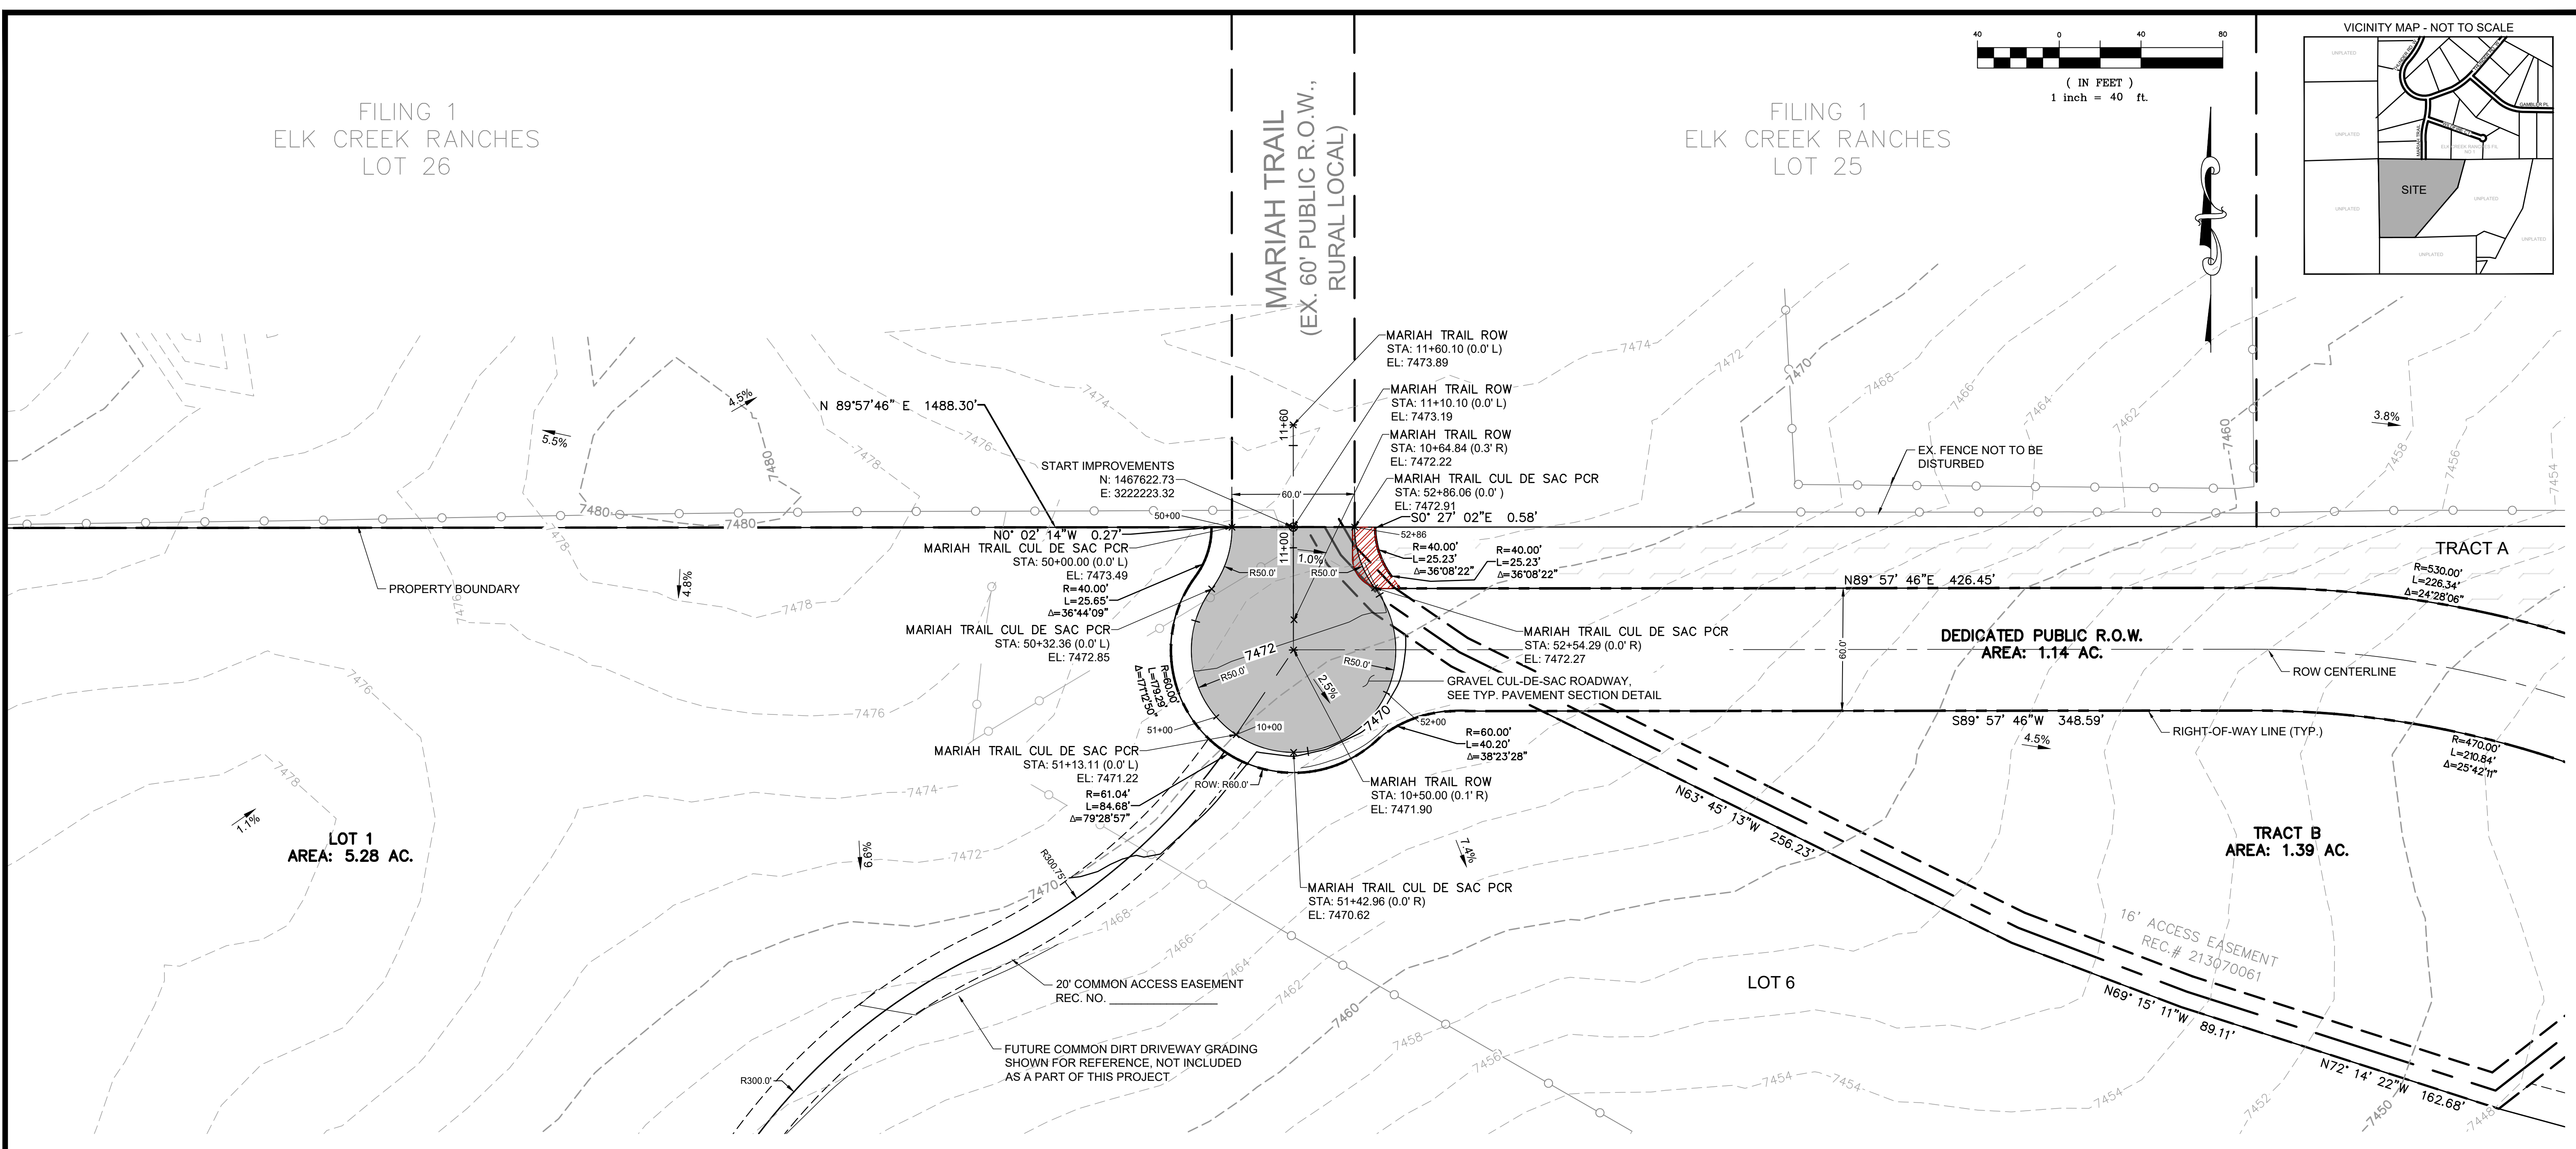

MARIAH TRAIL ROW

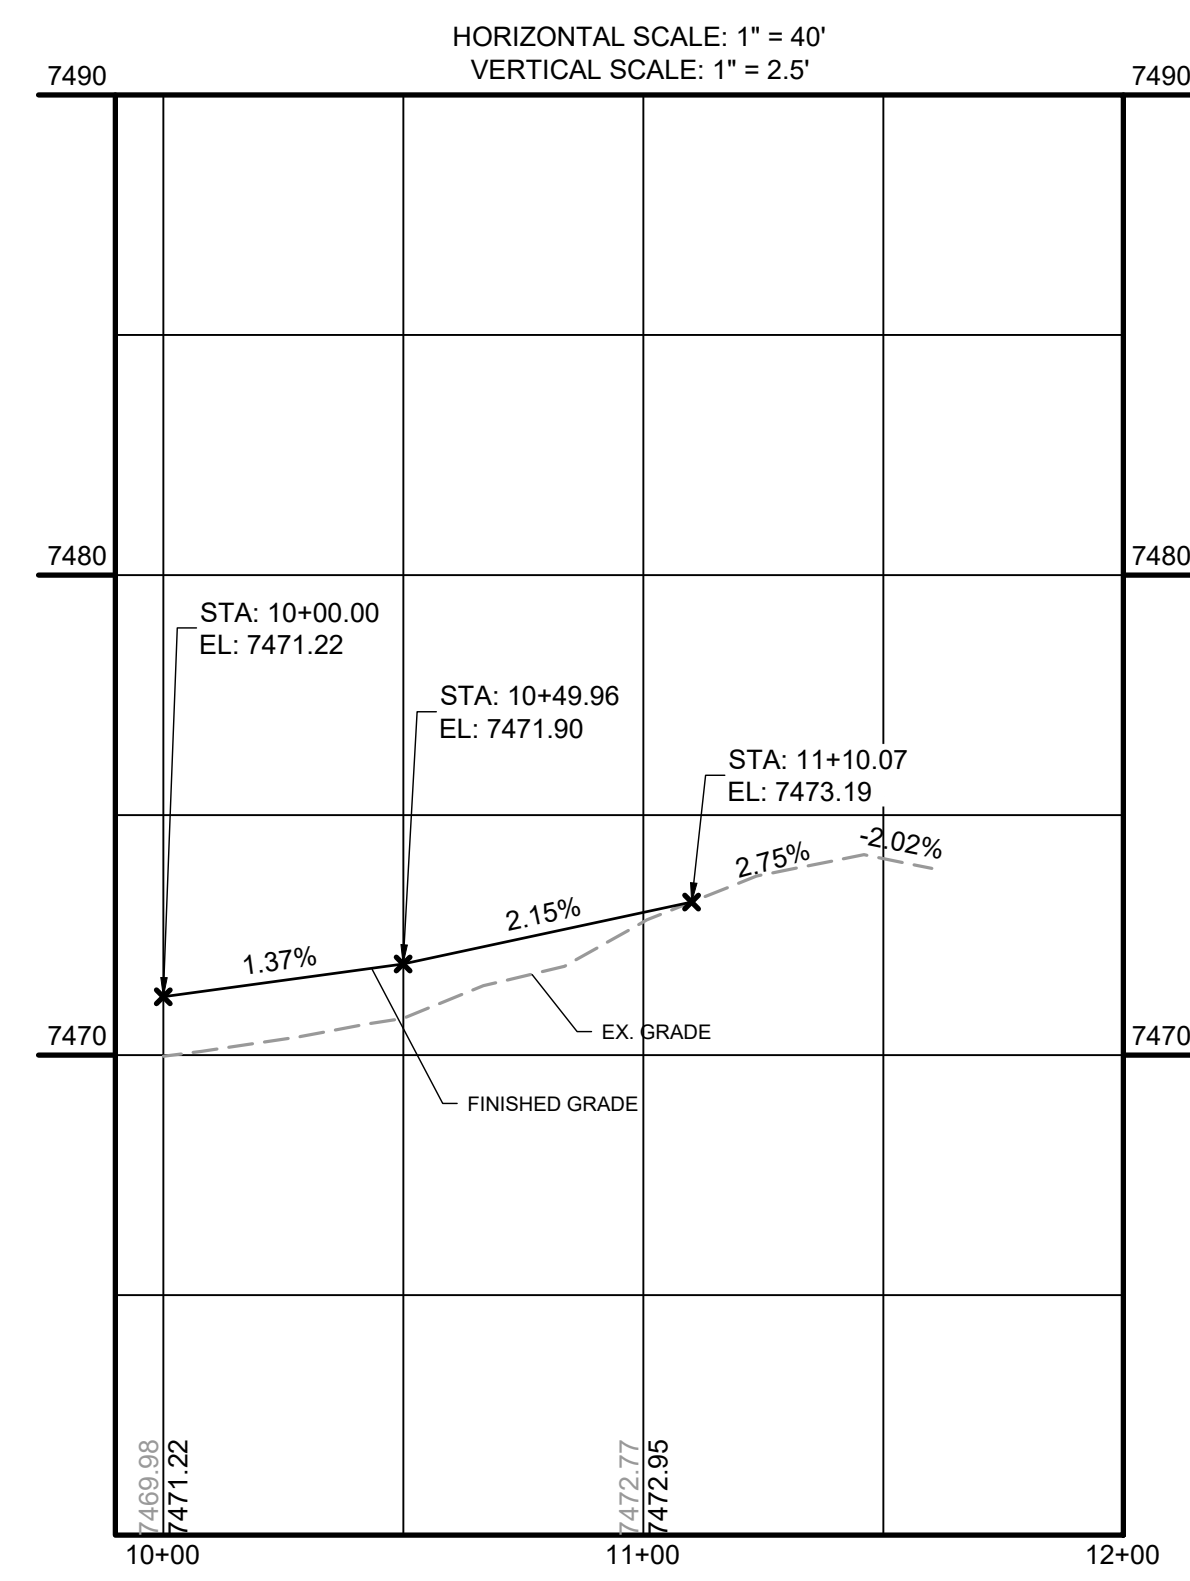

MARIAH TRAIL CUL DE SAC PCR

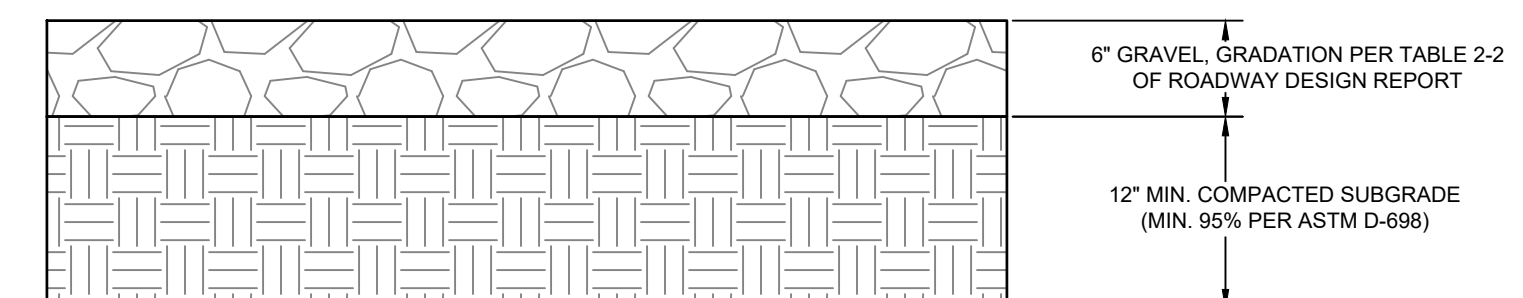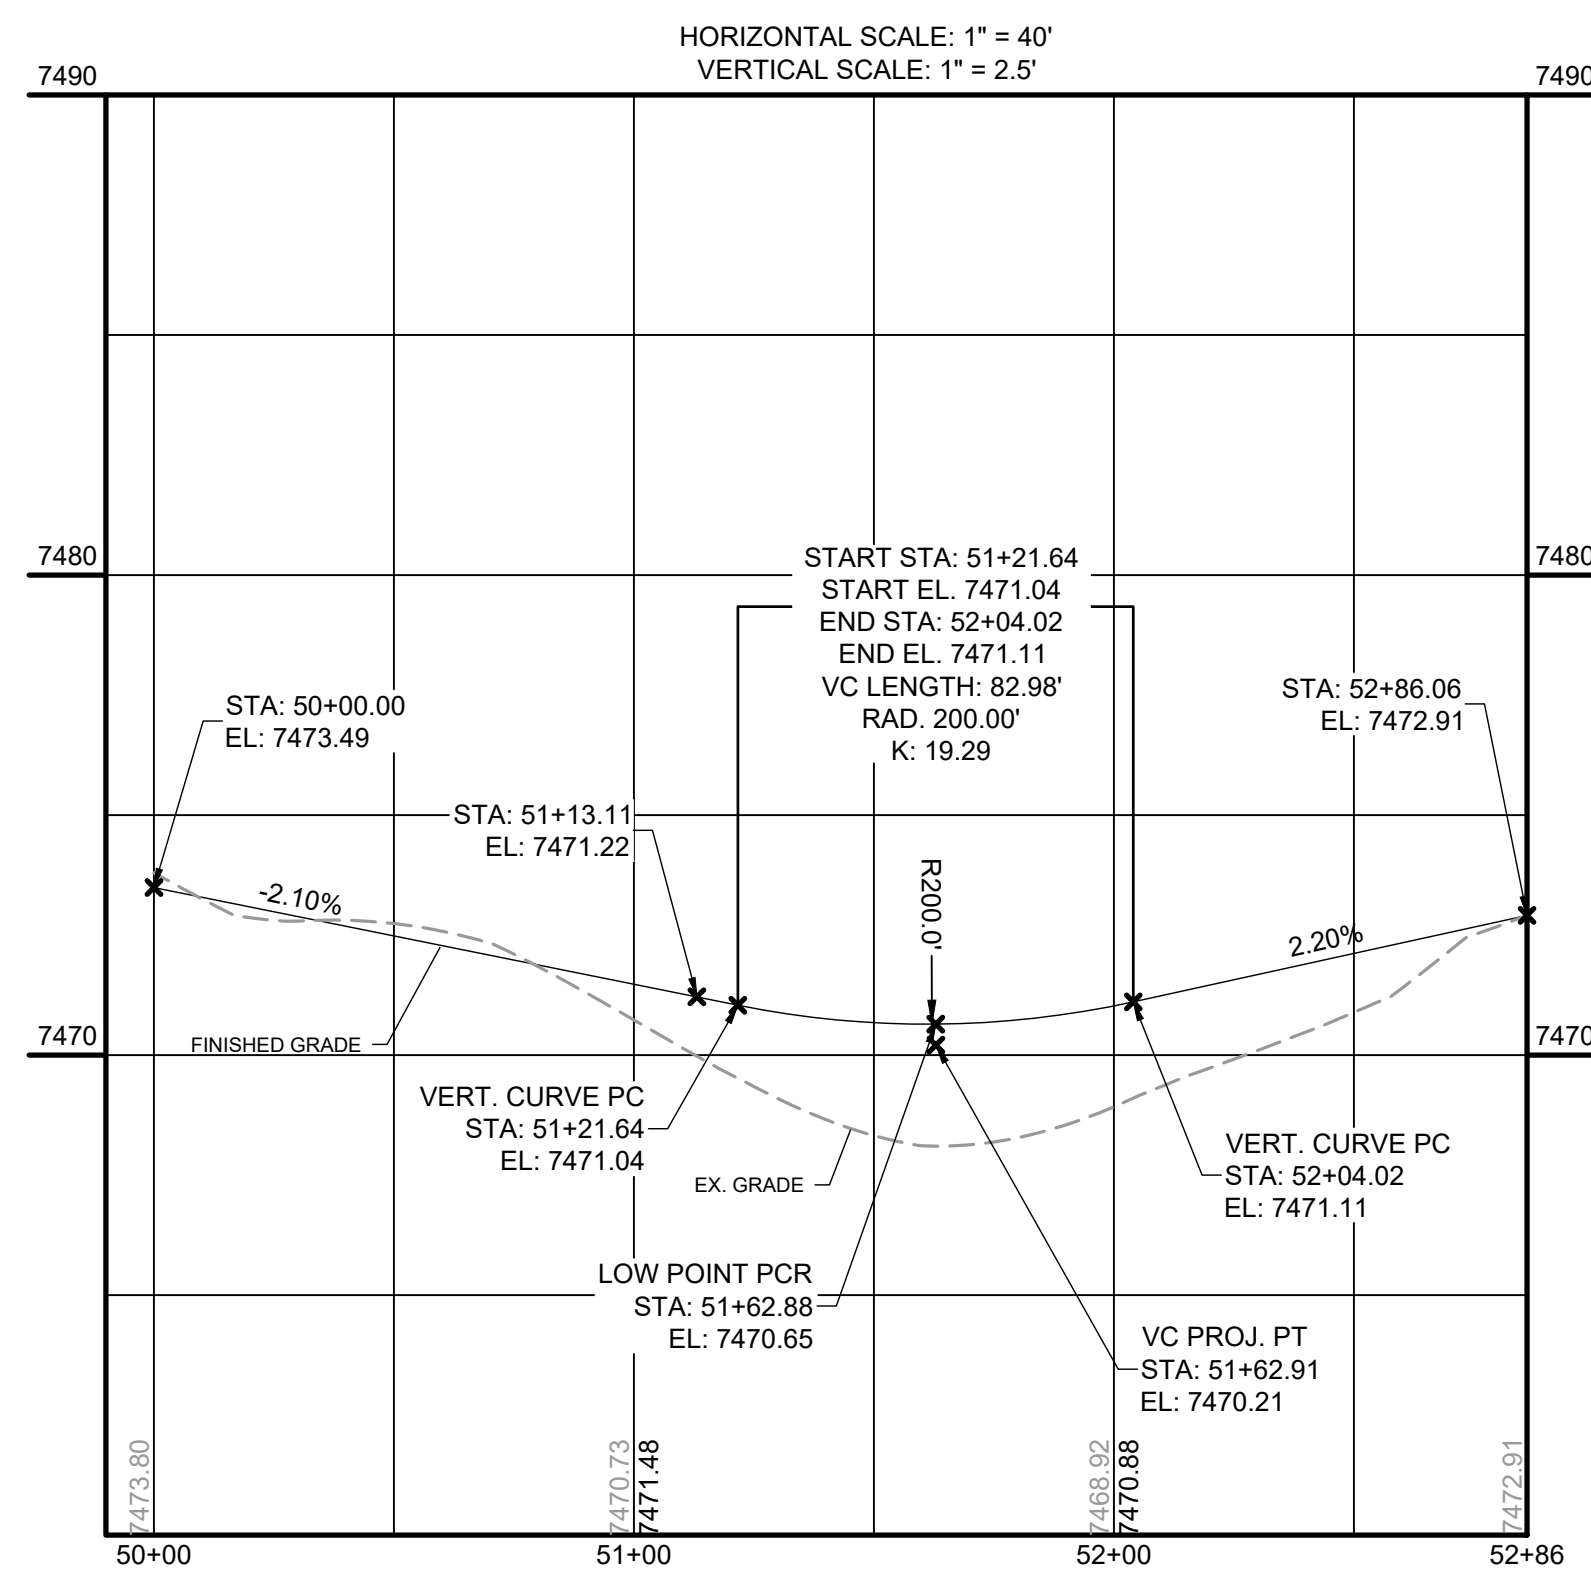

GRAVEL CUL-DE-SAC/ROADWAY TYPICAL PAVEMENT SECTION

- NOTES:
- SOIL SAMPLES SHALL BE COLLECTED AFTER THE ROAD HAS BEEN GRADED.
 - GRAVEL ROADWAY SECTION DESIGN TO BE REVIEWED AND ACCEPTED BY EL PASO COUNTY PRIOR TO CONSTRUCTION OF THE ROADWAY.