





1 SOUTH ELEVATION

 A1.1 1/4" = 1'-0"

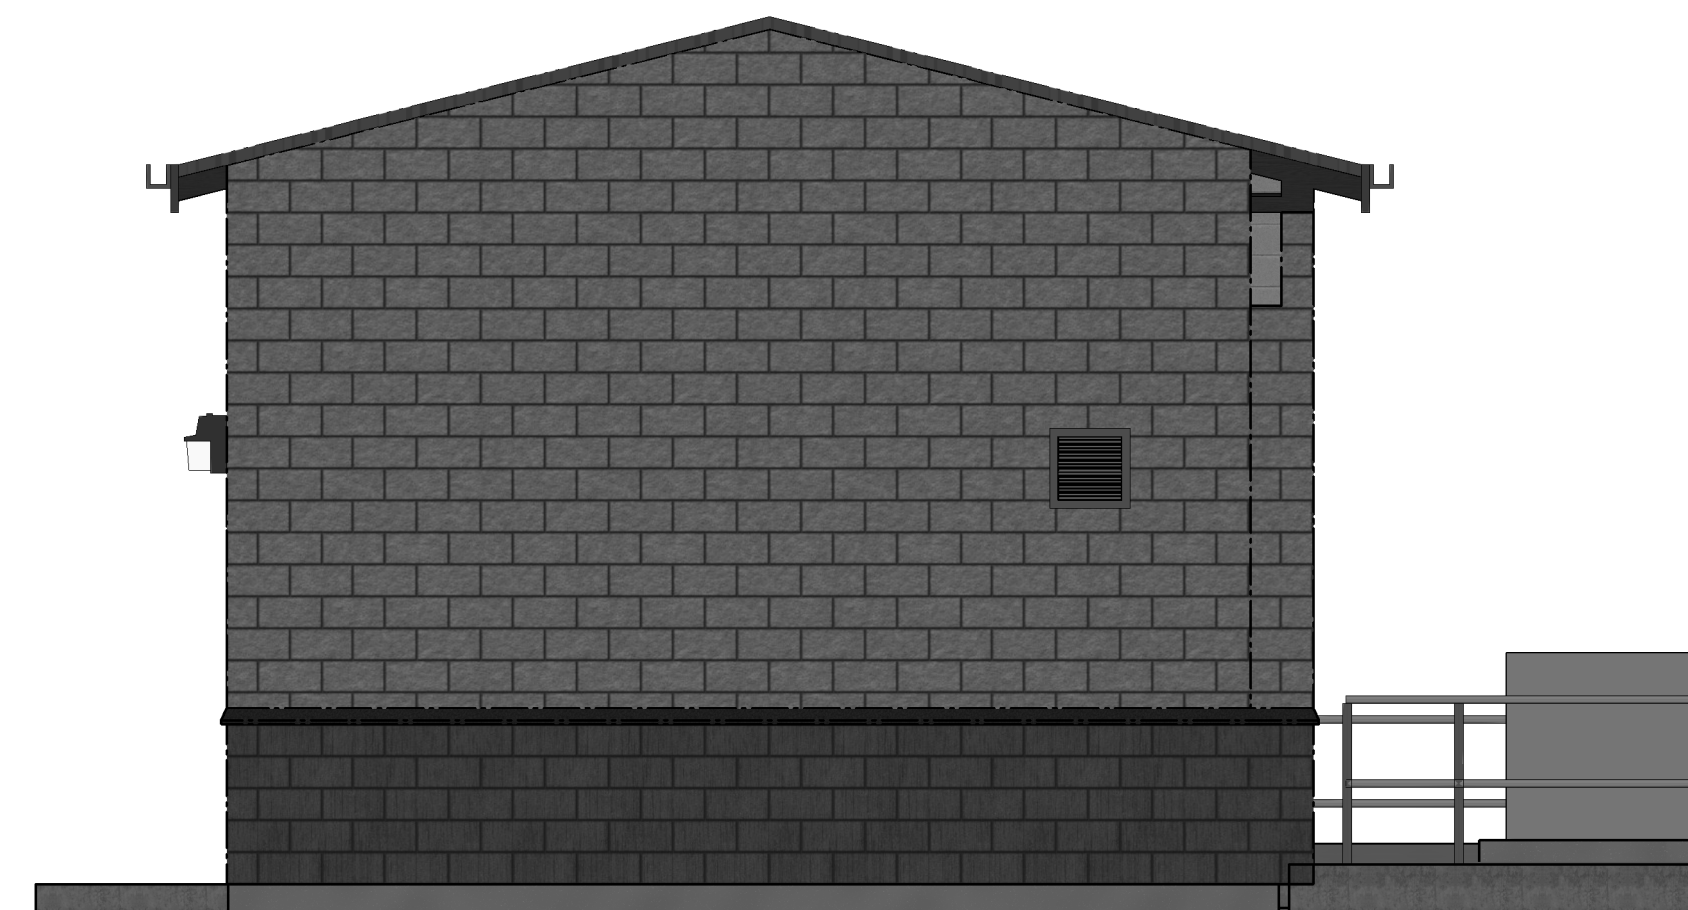


4 EAST ELEVATION

 A1.1 1/4" = 1'-0"

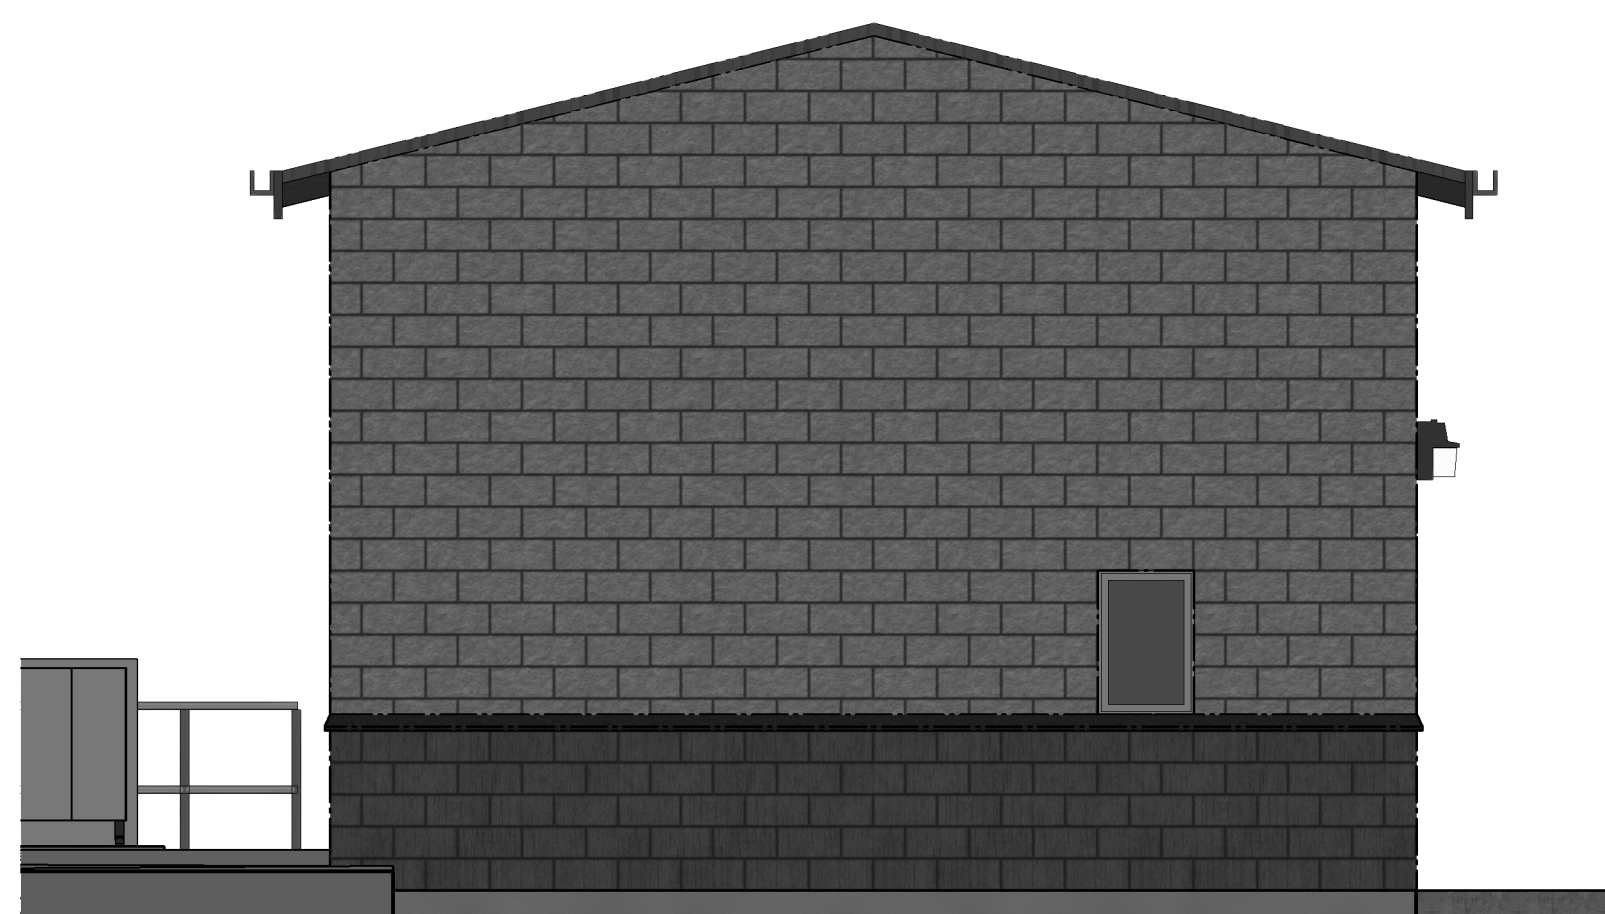

2 WEST ELEVATION

 A1.1 1/4" = 1'-0"

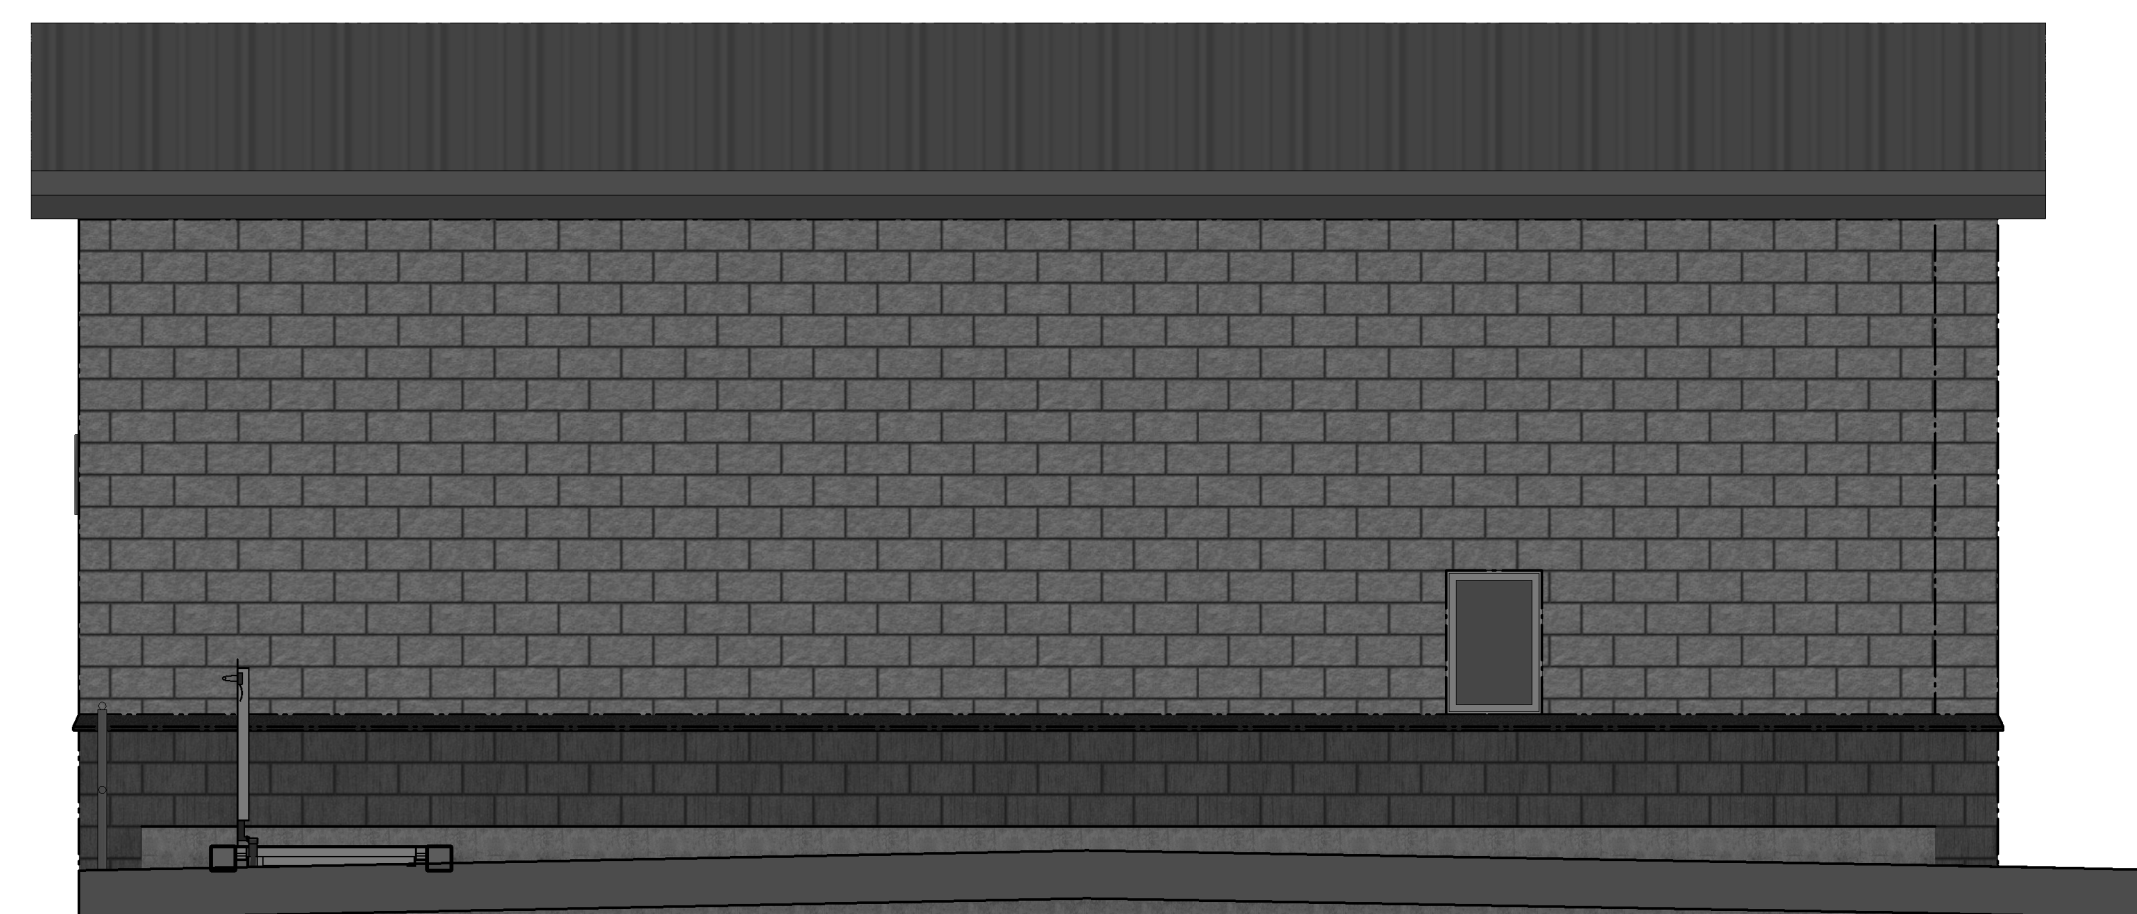

3 NORTH ELEVATION

 A1.1 1/4" = 1'-0"

REVISIONS

 NO. DATE DESCRIPTION

DESIGNED BY: KLB

 DRAWN BY: KLB

 CHECKED BY: AJT

 JOB #: 1164e

 DATE: SEPT 2022

 © JVA, INC.

LIFT STATION NO. 1B

 CHEROKEE METROPOLITAN DISTRICT

 EL PASO COUNTY, COLORADO

 ARCHITECTURAL ELEVATIONS

30% DESIGN DOCUMENTS

SHEET NO.

A1.1

