
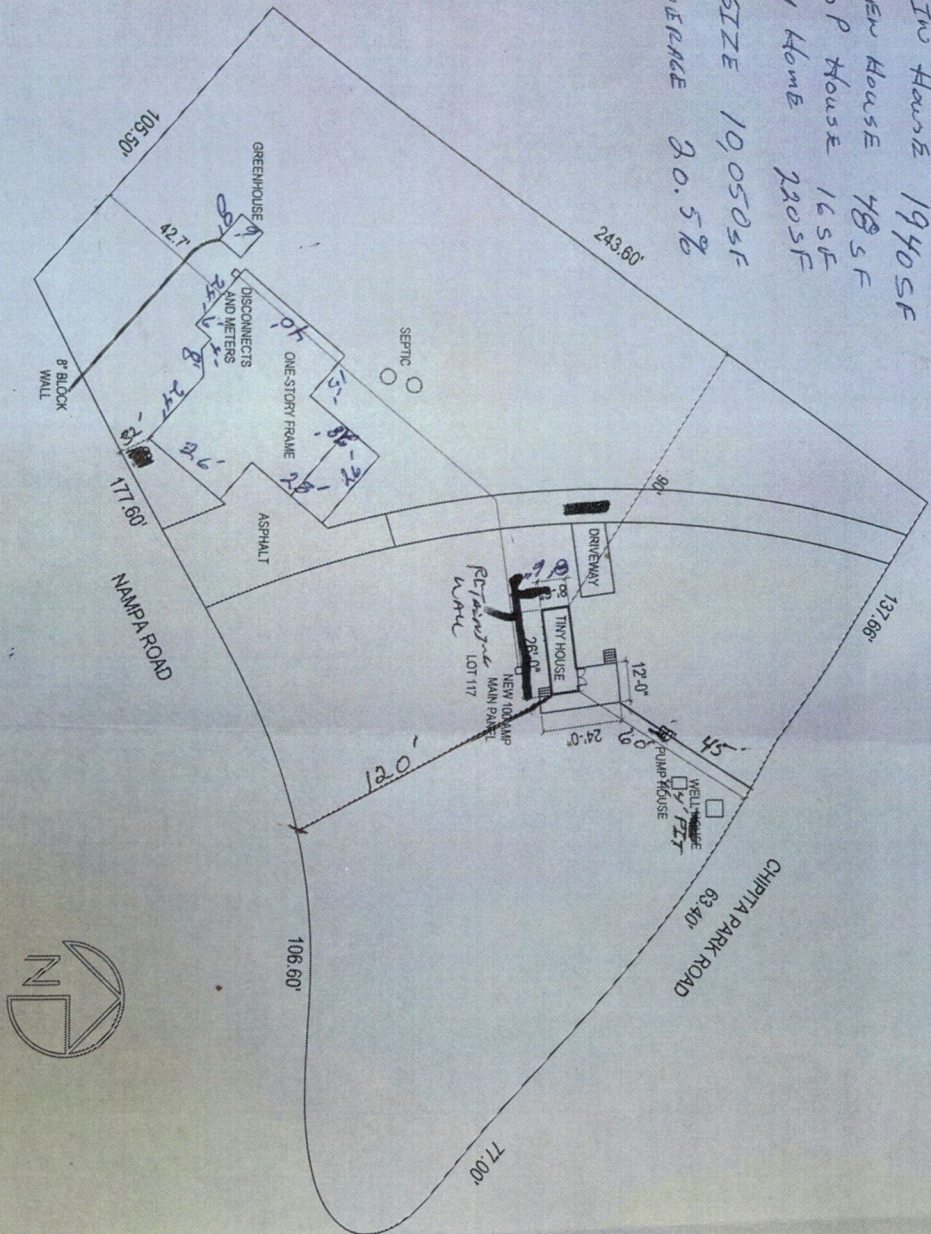


MAIN HOUSE 1940 SF  
 GREEN HOUSE 48 SF  
 PUMP HOUSE 16 SF  
 TINY HOME 220 SF  
 LOT SIZE 10,050 SF  
 LOT COVERAGE 20.5%

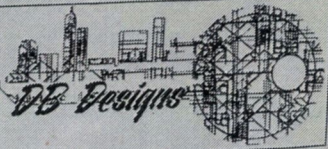

8640 NAMPA RD CARL GALLOWAY		DISCLAIMER FIELD VERIFY ALL DIMENSIONS PRIOR TO CONSTRUCTION. 
SITE PLAN		
PROJECT NO. 8640 NAMPA RD - GALLOWAY		
PREPARED BY: J. R. RAY		
DATE: 01/20/22		
SHEET NO.: A1		
SCALE: 1/32" = 1'-0"		