





PROD. FILE: P:\Harmers Construction\Grumpy Trumpsters Site\Grumpy Trumpsters - Lot 5\Electrical\Photometrics\Grumpy Trumpsters - Lot 5 - Photometrics.dwg  
PLOT DATE: 06/22/20 3:51 PM  
BY: JBRM4

Schedule																	
Symbol	Label	Image	QTY	Manufacturer	Catalog Number	Description	Lamp	Number Lamps	Filename	Lumens per Lamp	Lumen Multiplier	LLF	Wattage	Efficiency	Distribution	Polar Plot	Notes
	WP1		7	Lithonia Lighting	WDGE2 LED P4 40K 80CRI VF	WDGE2 LED WITH P4 - PERFORMANCE PACKAGE, 4000K, 80CRI, VISUAL COMFORT FORWARD OPTIC		1	WDGE2_LED_P4_40K_80CRI_VF.ies	4412	1	0.92	34.96	100%	TYPE III, VERY SHORT, BUG RATING: B1 - U0 - G1		

Statistics						
Description	Symbol	Avg	Max	Min	Max/Min	Avg/Min
Site	+	0.5 fc	6.9 fc	0.0 fc	N/A	N/A

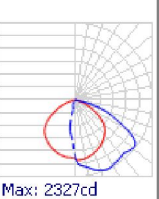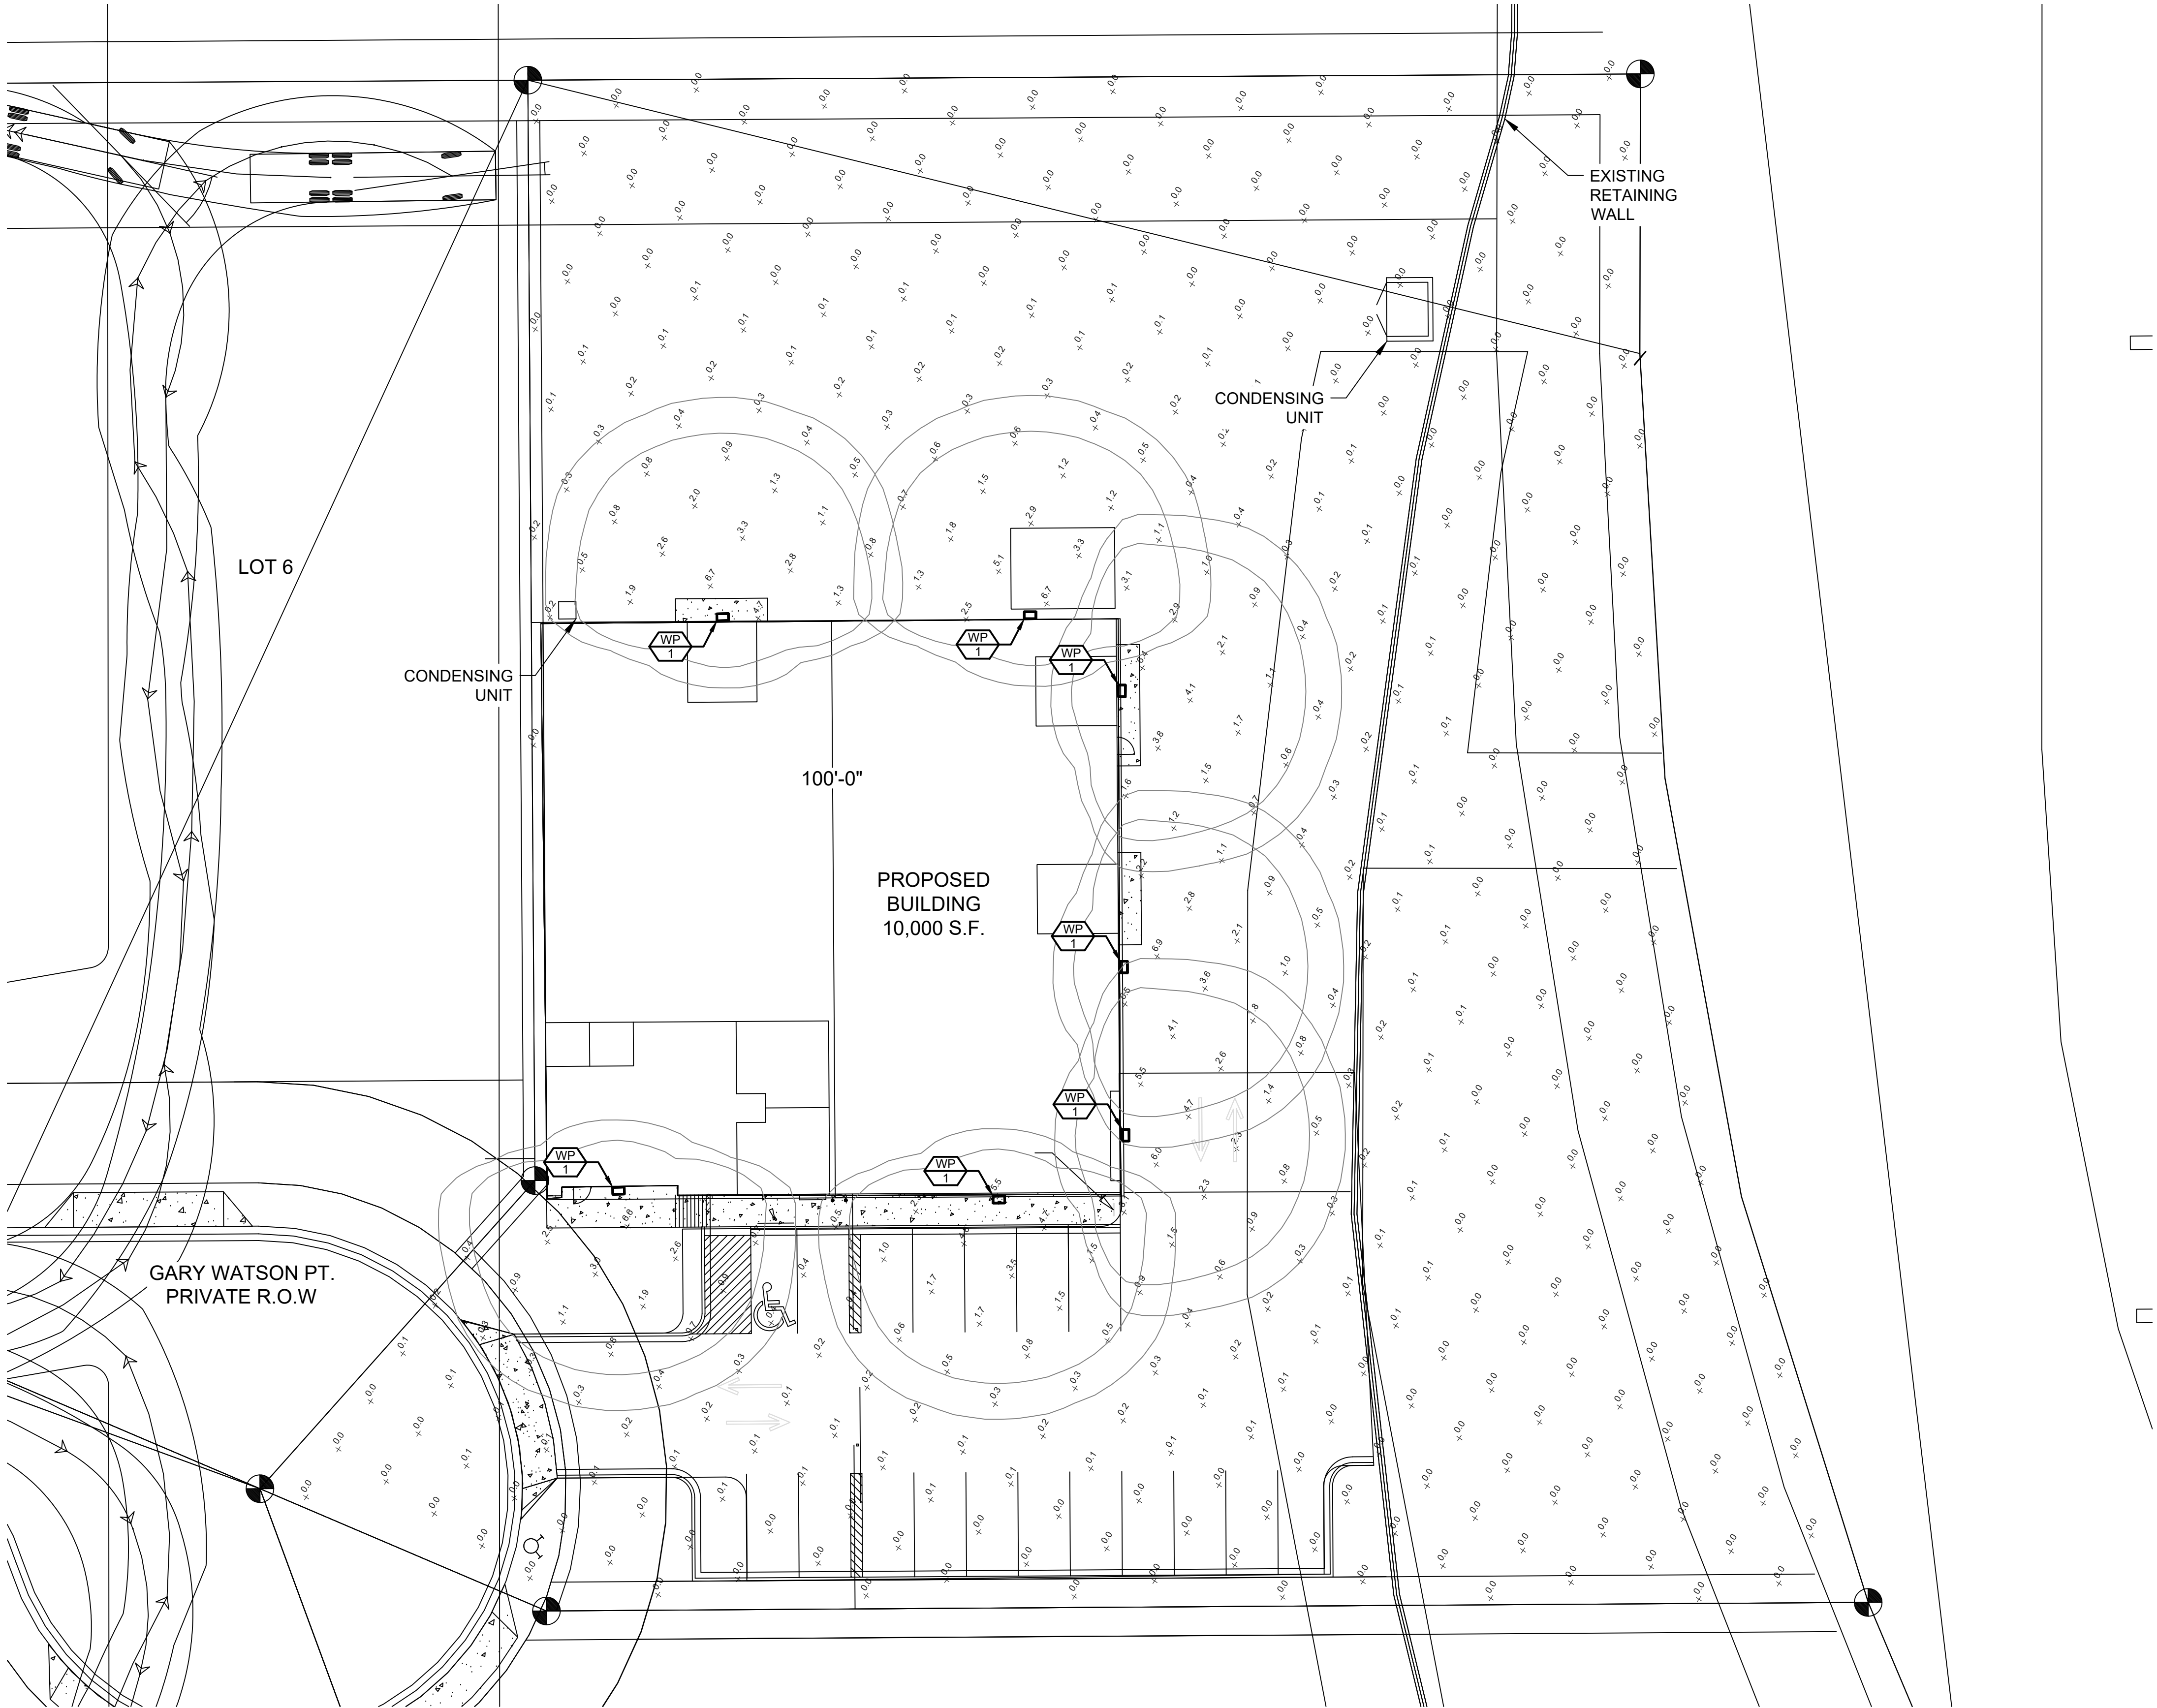

PHOTOMETRICS SITE PLAN  
SCALE: NTS

THIS DOCUMENT AND ITS CONTENTS ARE THE WORK PRODUCT AND PROPERTY OF 51EC, INC., WHICH RETAINS ALL COMMON LAW, STATUTORY AND OTHER RESERVED RIGHTS, INCLUDING THE COPYRIGHT.

**GRUMPY TRUMPSTERS**  
**LOT 5**  
**7776 GARY WATSON POINT**  
**COLORADO SPRINGS, CO 80915**

REV	DESCRIPTION	DRAWN	CHECK	APPR	DATE

ISSUANCE:	
<b>ISSUED FOR REVIEW</b>	
CLIENT:	
HAMMERS CONSTRUCTION 1411 WOOLSEY HEIGHTS COLORADO SPRINGS, CO 80915	
ARCHITECT:	
PROJECT NO:	
5151-20-05A	
TITLE:	
PHOTOMETRICS SITE PLAN	
SHEET NO:	
9 OF 11	



