

MONUMENT
ACADEMY

4303 Pinehurst Circle
Monument, CO 80132

SITE DEVELOPMENT PLAN

ROOM LIST - LEVEL 1	
STAIR	701
SCHOOL ENTRY	1000
SECURE ENTRY / WAITING ROOM	1001
RECEPTION	1002
OPEN OFFICE	1003
IMR	1004
HEALTH TOILET	1005A
HEALTH ROOM	1105
FAMILY TOILET	1106
FACULTY TOILET	1107
ADMISSIONS OFFICE	1108
FINANCE OFFICE	1109
HUMAN RESOURCES OFFICE	1110
LOCKED RECORDS	1111
OFFICE	1112
CHIEF ACADEMIC OFFICER OFFICE	1113
OFFICE	1114
CONFERENCE ROOM	1115
COMMONS ENTRY	1200
COMMONS	1201
COMMONS NORTH	1202
CORRIDOR	1204
CORRIDOR	1210
GIRL'S TOILET	1211
GIRL'S LOCKER ROOM	1211A
PE OFFICE	1213
BOYS' TOILET	1214
BOYS' LOCKER ROOM	1214A
PE OFFICE	1215
JANITOR	1216
BUILDING STORAGE	1217
WARMING KITCHEN	1218
VESTIBULE	1218A
ELECTRICAL	1219
FIRE RISER ROOM	1220
MUSIC OPEN OFFICE	1221
CORRIDOR	1230
BAND CLASSROOM	1237
ORCHESTRA CLASSROOM	1238
INSTRUMENT STORAGE	1239
INSTRUMENT STORAGE	1240
BLACK BOX THEATER	1241
BACKSTAGE	1242
STORAGE	1242A
DRAMA CLASSROOM	1243
STORAGE	1244
FACILITIES OFFICE	1245
STORAGE	1246
CORRIDOR	1300
CLASSROOM	1301
CLASSROOM	1302
CLASSROOM	1303
SCIENCE CLASSROOM	1304
STORAGE	1304A
ELECTRICAL	1305
TEACHER WORKROOM	1308
BOYS' TOILET	1309
GIRL'S TOILET	1310
CLASSROOM	1311
SCIENCE CLASSROOM	1312
STORAGE	1312A
CLASSROOM	1313
CLASSROOM	1314
STAIR	1315
JANITOR	1320
FACULTY TOILET	1322
EXIT CORRIDOR	1600
STORAGE	1603
VOCAL MUSIC CLASSROOM	1604
STORAGE	1605
ART CLASSROOM	1606
KILN	1607
GIRL'S LOCKER ROOM	1608A
GIRL'S TOILET	1608B
BOYS' TOILET	1609
BOYS' LOCKER ROOM	1609A
CORRIDOR	1614
VESTIBULE	1600
STAIR	1600A
GYMNASIUM	1601
GIRL'S LOCKER ROOM	1602
BOYS' LOCKER ROOM	1603
CORRIDOR	1604
BOYS' TOILET	1605
GIRL'S TOILET	1606
JANITOR	1607
FAMILY TOILET	1608
STORAGE	1609
VESTIBULE	1700
LOBBY/COMMONS	1701
ELECTRICAL	1702
BOYS' TOILET	1703
JANITOR	1704
STAIR	1704A
VESTIBULE	1705
FAMILY TOILET	1706
GIRL'S TOILET	1707
AUDITORIUM	1708A
STAGECRAFT	1710
GREEN ROOM	1711
BOYS' CHANGING ROOM	1712
GIRL'S CHANGING ROOM	1713
STAIR	1800
MACHINE ROOM	1801
STORAGE	1802
CORRIDOR	1805
CLASSROOM	1806
CLASSROOM	1807
CLASSROOM	1809
CORRIDOR	1810
SMALL GROUP LEARNING	1811
SMALL GROUP LEARNING	1812
ELECTRICAL	1813
IDF	1814
GIRL'S TOILET	1815
BOYS' TOILET	1816
FACULTY TOILET	1817
JANITOR	1818
LIBRARY	1819
CORRIDOR	1820
CLASSROOM	1821
CLASSROOM	1822
CLASSROOM	1823
CLASSROOM	1824
CORRIDOR	1825
CLASSROOM	1827
CLASSROOM	1828
CORRIDOR	1829
STAIR	1830

NOT FOR
CONSTRUCTION

CRP ARCHITECTS AIA
100 E. St. Vrain, Suite 300
Colorado Springs, Colorado 80903

DEVELOPMENT PLAN FIRST
FLOOR PLAN

SCALE: 1/16" = 1'-0"

TRUE N.	PLAN N.	DATE:	07.15.2026
		DRAWN:	JEM
		CHECKED:	MJK
		REVISED:	


A0.1

MONUMENT
ACADEMY

4303 Pinehurst Circle
Monument, CO 80132

SITE DEVELOPMENT PLAN

ROOM LIST - LEVEL 2	
UPPER COMMONS	2000
CORRIDOR	2001
GIRL'S TOILET	2002
BOY'S TOILET	2003
TECH LAB	2004
STORAGE	2004A
MEDIA	2005
JANITOR	2006
FACULTY LOUNGE	2007
BALCONY	2111
STORAGE	2201
CORRIDOR	2202
SCIENCE CLASSROOM	2203
STORAGE	2203A
CHEMISTRY CLASSROOM	2204
SCIENCE CLASSROOM	2205
STORAGE	2205A
CLASSROOM	2206
PREP	2206A
CORRIDOR	2207
SCIENCE CLASSROOM	2208
STORAGE	2208A
GIRL'S TOILET	2209
BOY'S TOILET	2210
IDF	2211
FACULTY TOILET	2212
JANITOR	2213
ELECTRICAL	2214
CORRIDOR	2215
CLASSROOM	2216
ART CLASSROOM	2217
CLASSROOM	2218
CLASSROOM	2219
CORRIDOR	2220
CLASSROOM	2221
CLASSROOM	2222
CORRIDOR	2223
CORRIDOR	2300
CLASSROOM	2301
CLASSROOM	2302
SCIENCE LAB	2303
PREP / STORAGE	2303A
CLASSROOM	2304
IDF	2305
JANITOR	2307
TEACHER WORKROOM	2308
FACULTY TOILET	2308A
BOY'S TOILET	2309
GIRL'S TOILET	2310
CLASSROOM	2311
SCIENCE CLASSROOM	2312
STORAGE	2312A
CLASSROOM	2313
CLASSROOM	2314
BOILER	2352
CORRIDOR	2600
OFFICE	2601
ELECTRICAL	2602
CLASSROOM	2603
CLASSROOM	2604
SMALL CONFERENCE ROOM	2605
OFFICE	2606
CORRIDOR	2607
IDF	2608
SECOND FLOOR COMMONS	2609
WEIGHT ROOM	2610
OFFICE	2611
ELECTRICAL	2612
STORAGE	2613
STORAGE	2614
SOUND BOOTH	2615
ROOF ACCESS	2616
WALKWAY	2617
WALKWAY	2618

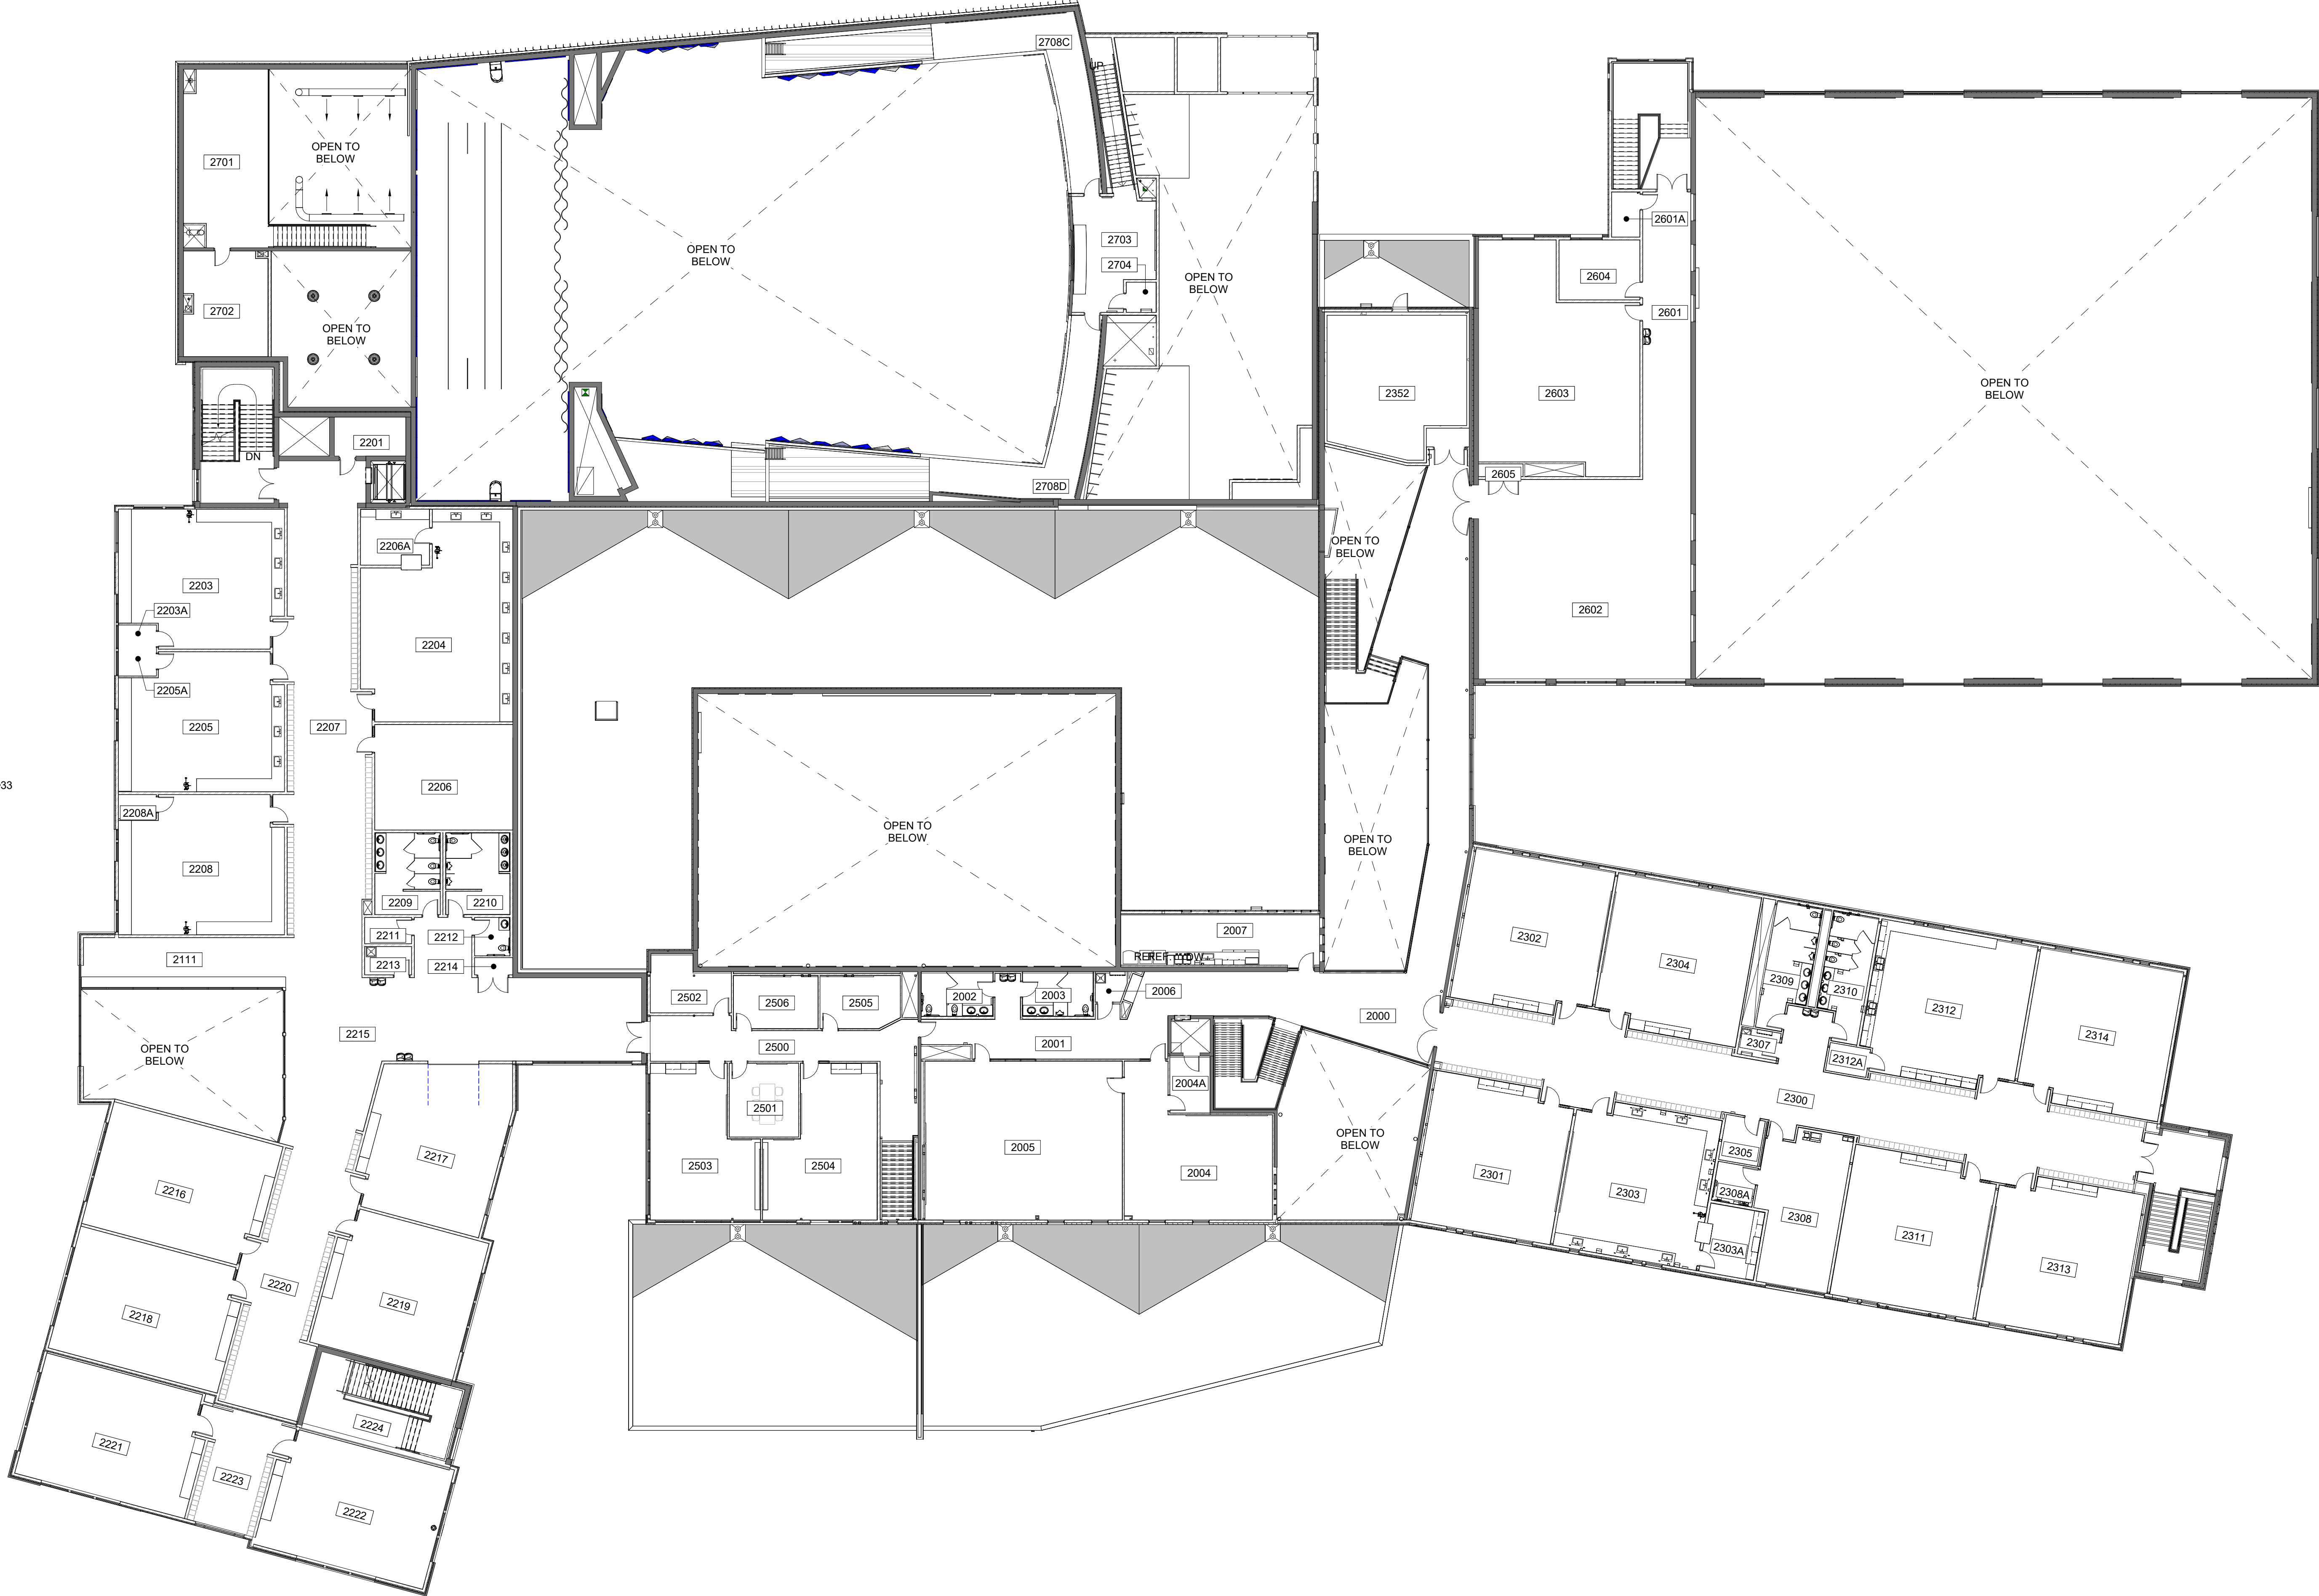

OWNERSHIP OF INSTRUMENTS OF SERVICE:
ALL REPORTS, PLANS, SPECIFICATIONS, COMPUTER FILES,
FIELD DATA, NOTES AND OTHER DOCUMENTS AND
INSTRUMENTS PREPARED BY DESIGN PROFESSIONAL AS
INSTRUMENTS OF SERVICE SHALL REMAIN THE PROPERTY
OF THE DESIGN PROFESSIONAL. THE DESIGN
PROFESSIONAL SHALL RETAIN ALL COMMON LAW
STATUTORY AND OTHER RESERVED RIGHTS INCLUDING
THE COPYRIGHT THEREON.

NOT FOR
CONSTRUCTION

CRP ARCHITECTS AIA
100 E. St. Vrain, Suite 300
Colorado Springs, Colorado 80903

DEVELOPMENT PLAN
SECOND FLOOR PLAN

SCALE: 1/16" = 1'-0"

TRUE N.	PLAN N.	DATE:	07.15.2026
		DRAWN:	JEM
		CHECKED:	MJK
		REVISED:	


A0.2

ROOM LIST - LEVEL 3	
STAIR	3000
STOR.	3001
CLASSROOM	3003
CLASSROOM	3004
CLASSROOM	3005
CLASSROOM	3006
CLASSROOM	3007
HALL	3008
GIRLS RR	3009
BOYS RR	3010
IDF	3011
FAC. RR	3012
JAN.	3013
STEAM CLASSROOM	3014
HALL	3015
CLASSROOM	3016
CLASSROOM	3017
CLASSROOM	3018
CLASSROOM	3019
VESTIBULE	3021
FUTURE CLASSROOM	3022
FUTURE CLASSROOM	3023
FUTURE HALL	3024
STAIR	3025

MONUMENT
ACADEMY

4303 Pinehurst Circle
Monument, CO 80132

SITE DEVELOPMENT PLAN

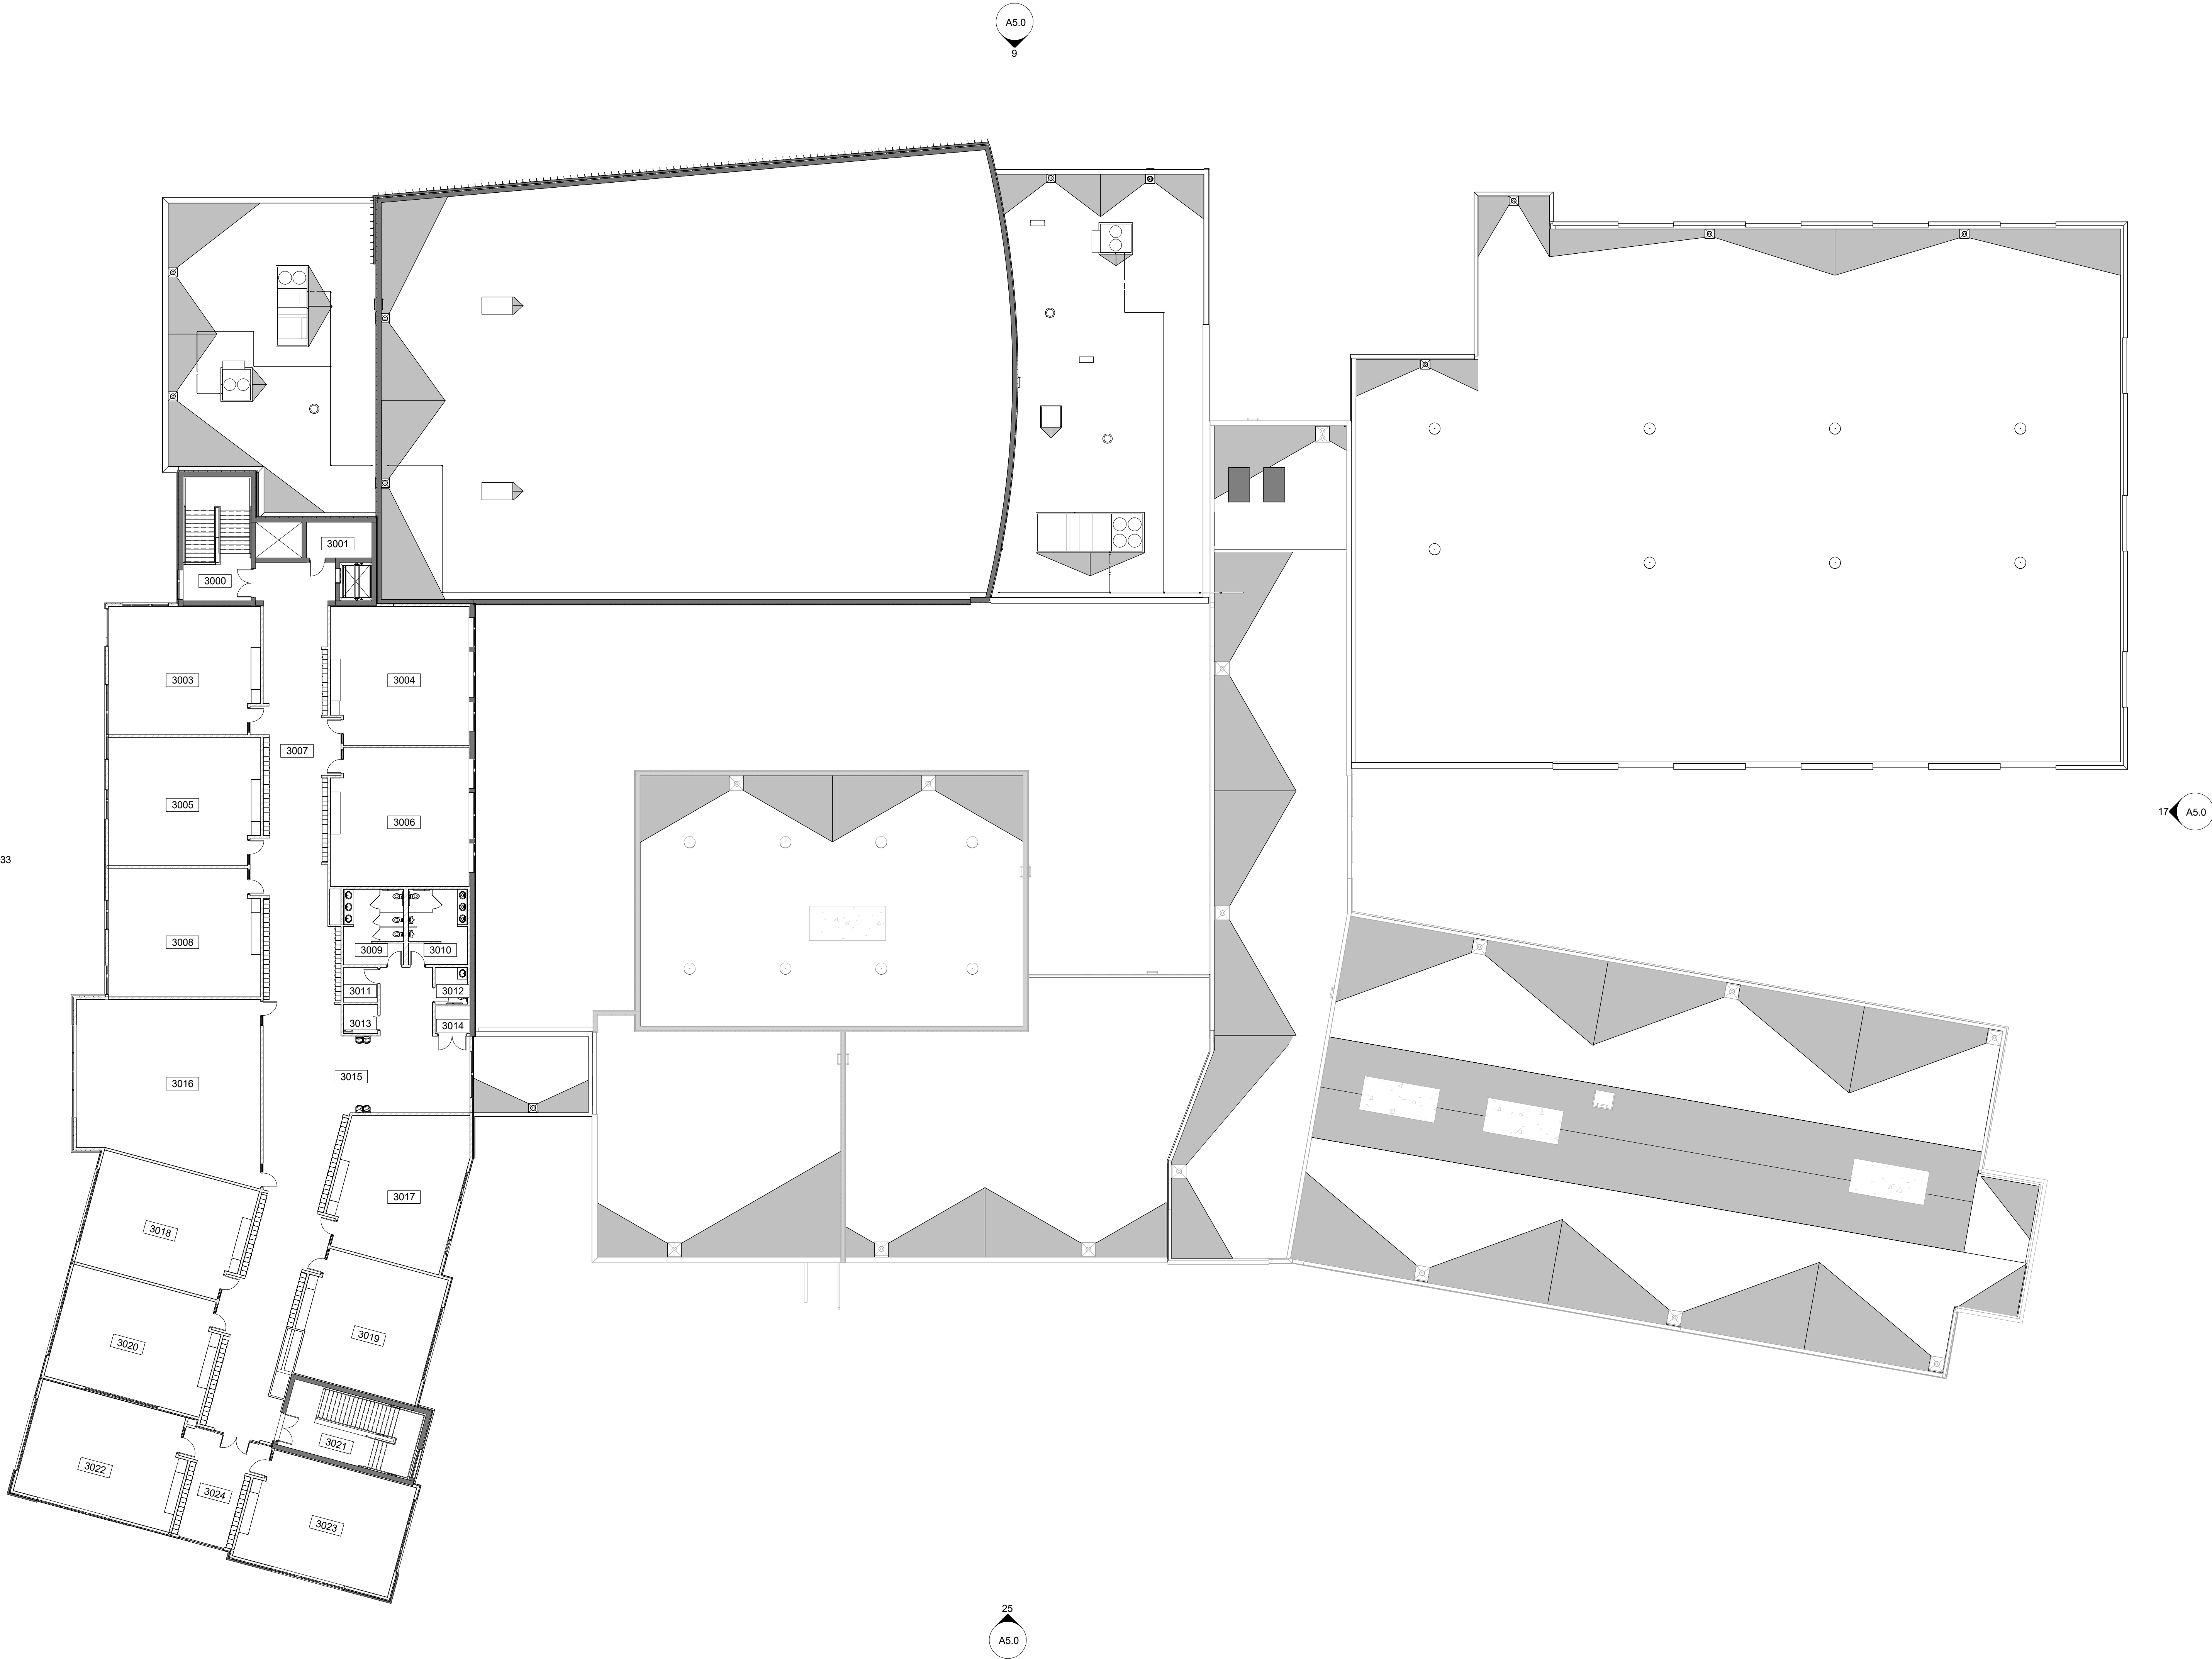

OWNERSHIP OF INSTRUMENTS OF SERVICE:
ALL REPORTS, PLANS, SPECIFICATIONS, COMPUTER FILES,
FIELD DATA, NOTES AND OTHER DOCUMENTS AND
INSTRUMENTS PREPARED BY DESIGN PROFESSIONAL AS
INSTRUMENTS OF SERVICE SHALL REMAIN THE PROPERTY
OF THE DESIGN PROFESSIONAL. THE DESIGN
PROFESSIONAL SHALL RETAIN ALL COMMON LAW
STATUTORY AND OTHER RESERVED RIGHTS INCLUDING
THE COPYRIGHT THERE TO.

NOT FOR
CONSTRUCTION

CRP ARCHITECTS AIA
100 E. St. Vrain, Suite 300
Colorado Springs, Colorado 80903

DEVELOPMENT PLAN THIRD
FLOOR PLAN

SCALE : 1/16" = 1'-0"

TRUE N.	PLAN N.	DATE:	07.15.2026
		DRAWN:	JEM
		CHECKED:	MJK
		REVISED:	