

EXTERIOR MATERIALS LIST

- V1 CMU VENEER - COLOR A (SAVIO TAN #637 SM)
- V2 CMU VENEER - COLOR B (#315 SM)
- V3 METAL PANEL
- V4 STUCCO - COLOR A - FINE (CAVERN REF#1920)
- V5 STUCCO - COLOR B - COURSE (MOONDANCE REF#1392-19)
- V6 CMU VENEER - TRI-COLOR (EQUAL MIX A, B, AND C AS SHOWN BELOW)




CMU VENEER - TRI-COLOR

MONUMENT
ACADEMY


4303 Pinehurst Circle
Monument, CO 80132

SITE DEVELOPMENT PLAN

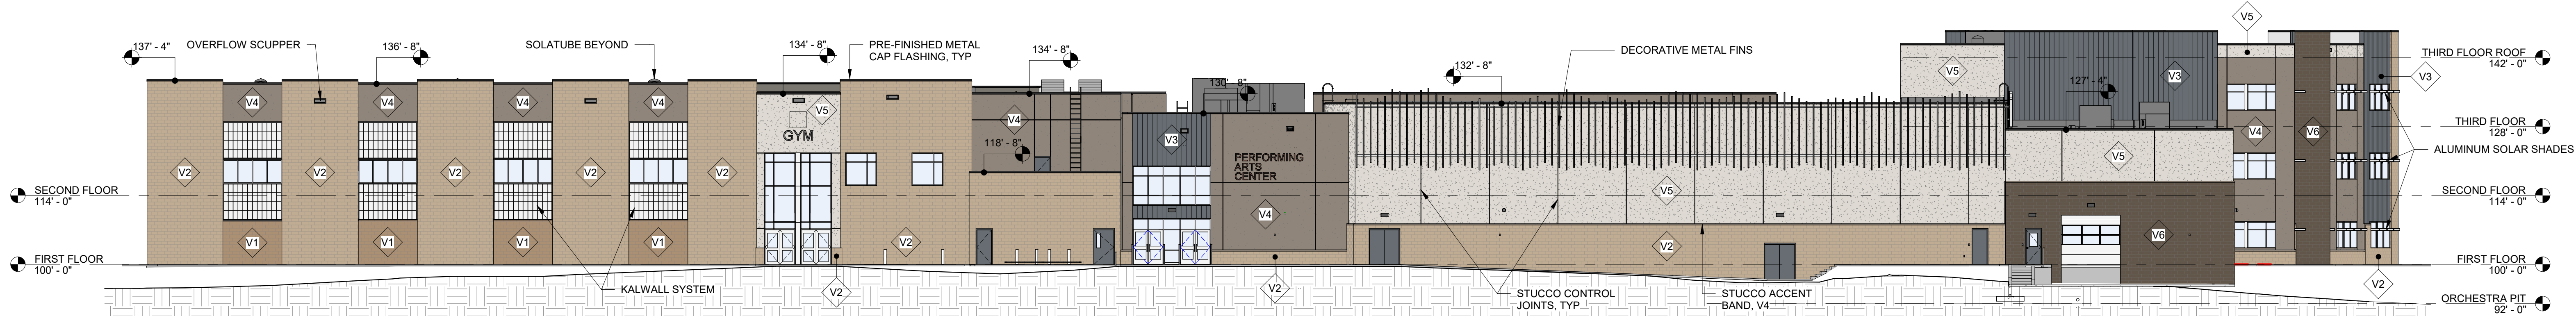


9 OVERALL NORTH EXTERIOR ELEVATION

1/16" = 1'-0"

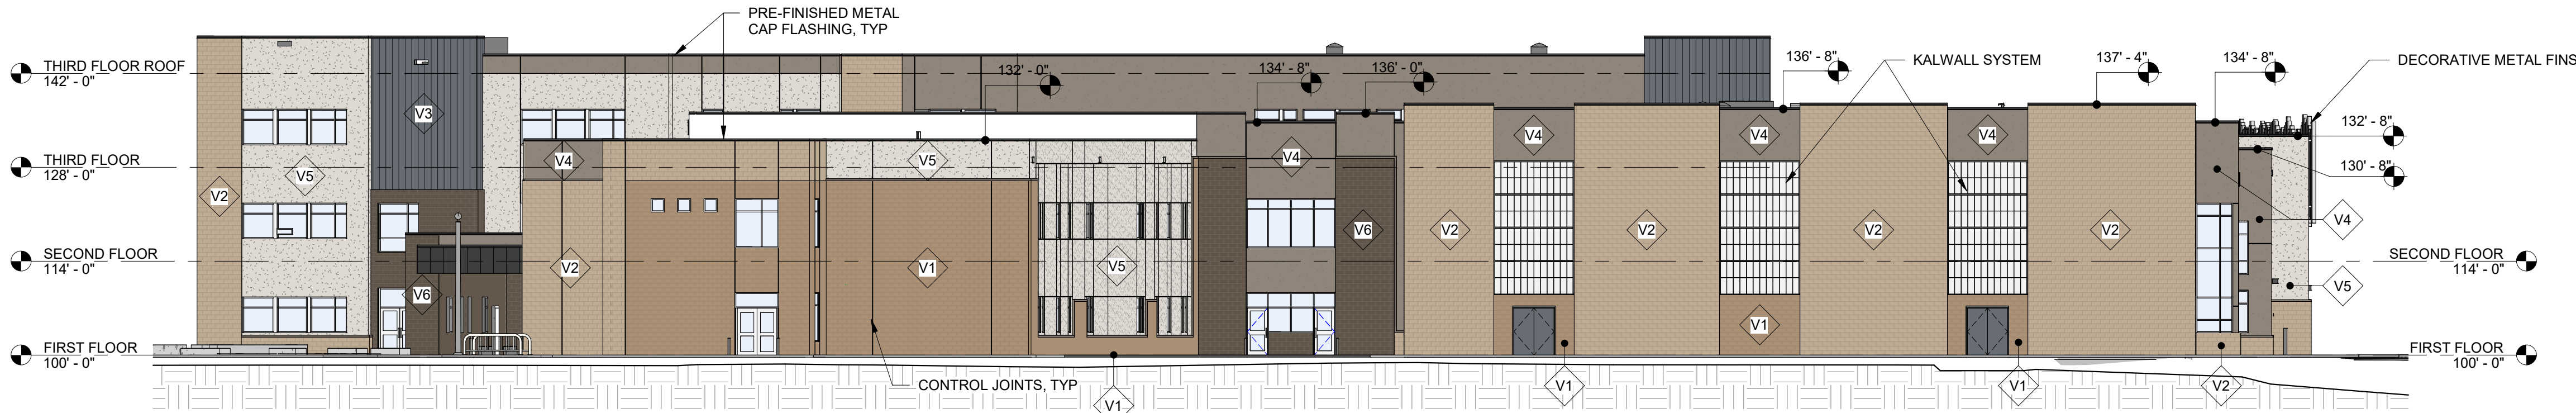


17 OVERALL EAST EXTERIOR ELEVATION

1/16" = 1'-0"

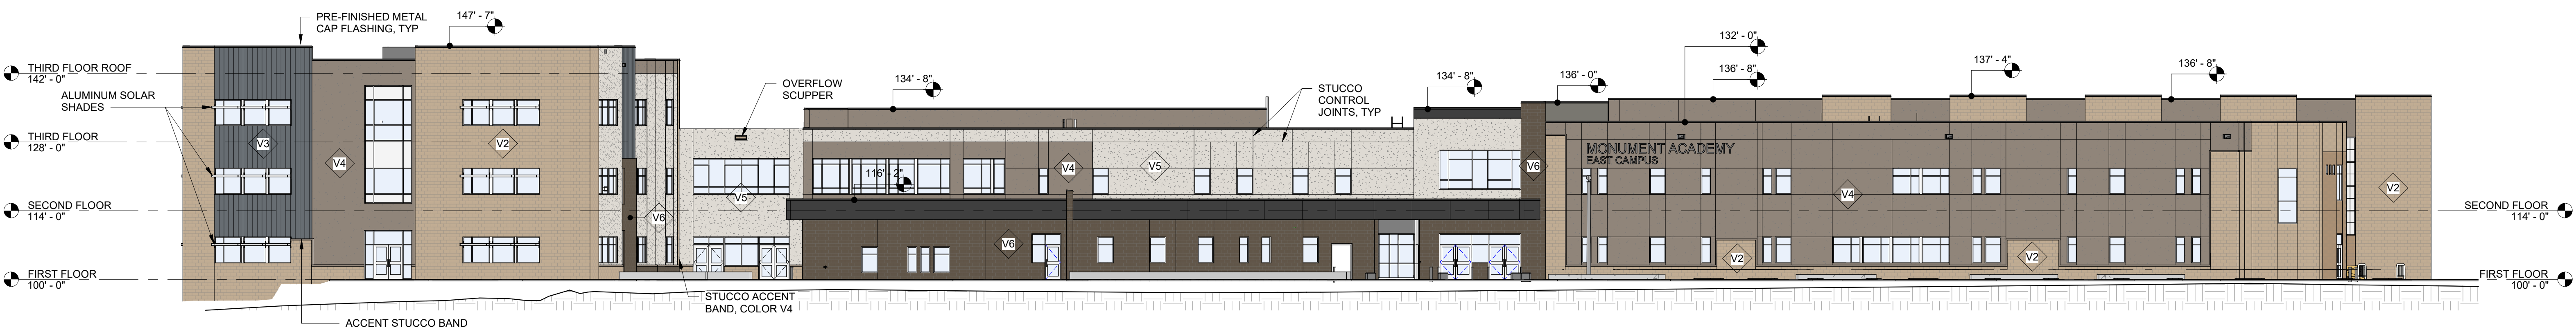

25 OVERALL SOUTH EXTERIOR ELEVATION

1/16" = 1'-0"

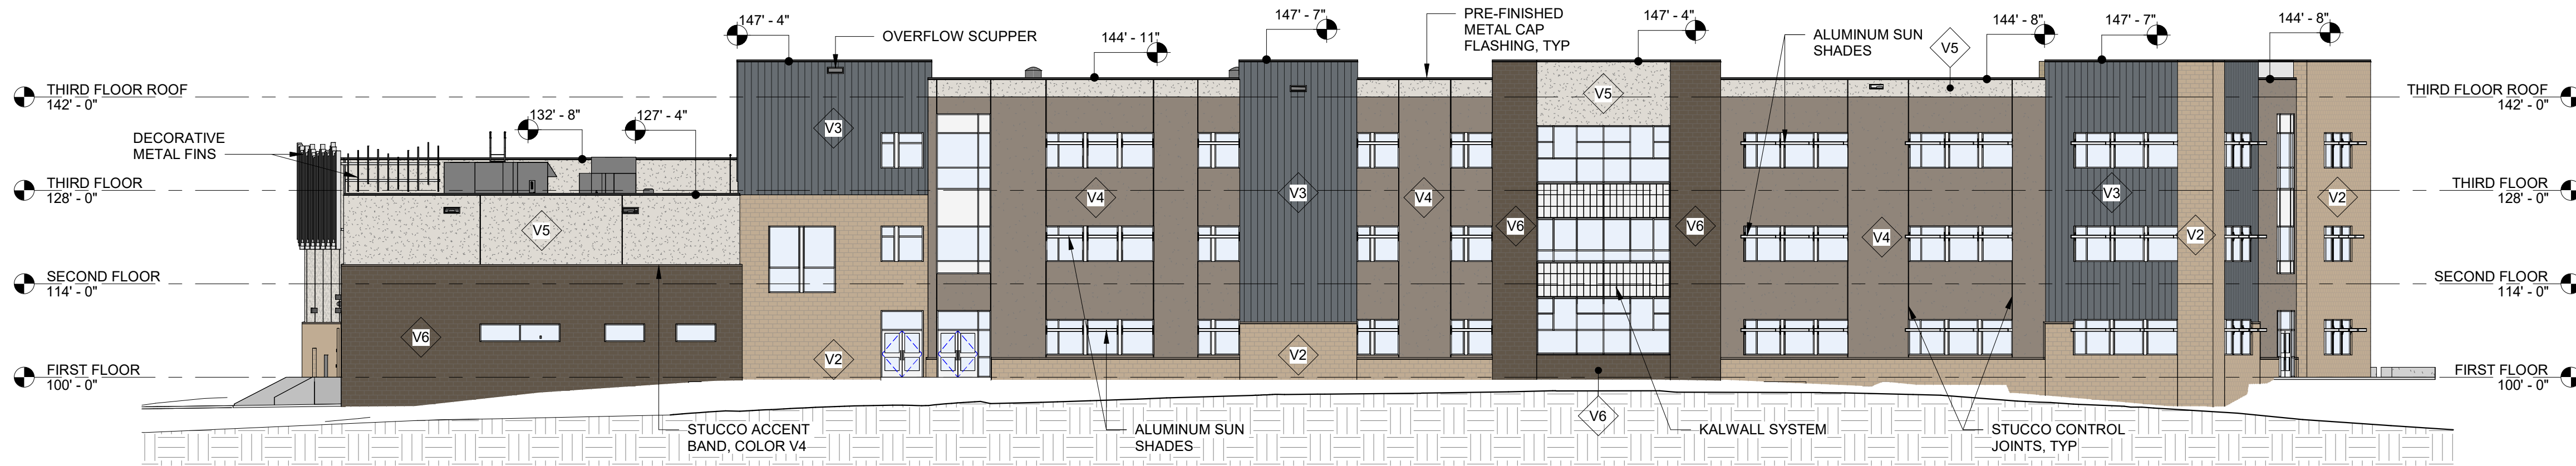

33 OVERALL WEST EXTERIOR ELEVATION

1/16" = 1'-0"

OWNERSHIP OF INSTRUMENTS OF SERVICE:
ALL REPORTS, PLANS, SPECIFICATIONS, COMPUTER FILES,
FIELD DATA, NOTES AND OTHER DOCUMENTS AND
INSTRUMENTS PREPARED BY DESIGN PROFESSIONAL AS
INSTRUMENTS OF SERVICE SHALL REMAIN THE PROPERTY
OF THE DESIGN PROFESSIONAL. THE DESIGN
PROFESSIONAL SHALL RETAIN ALL COMMON LAW
STATUTORY AND OTHER RESERVED RIGHTS INCLUDING
THE COPYRIGHT THERE TO.

NOT FOR
CONSTRUCTION

CRP ARCHITECTS AIA
100 E. St. Vrain, Suite 300
Colorado Springs, Colorado 80903

OVERALL EXTERIOR
ELEVATIONS

SCALE: As indicated

TRUE N. PLAN N. DATE: 07.15.2026
DRAWN: JEM
CHECKED: MJK
REVISED: