



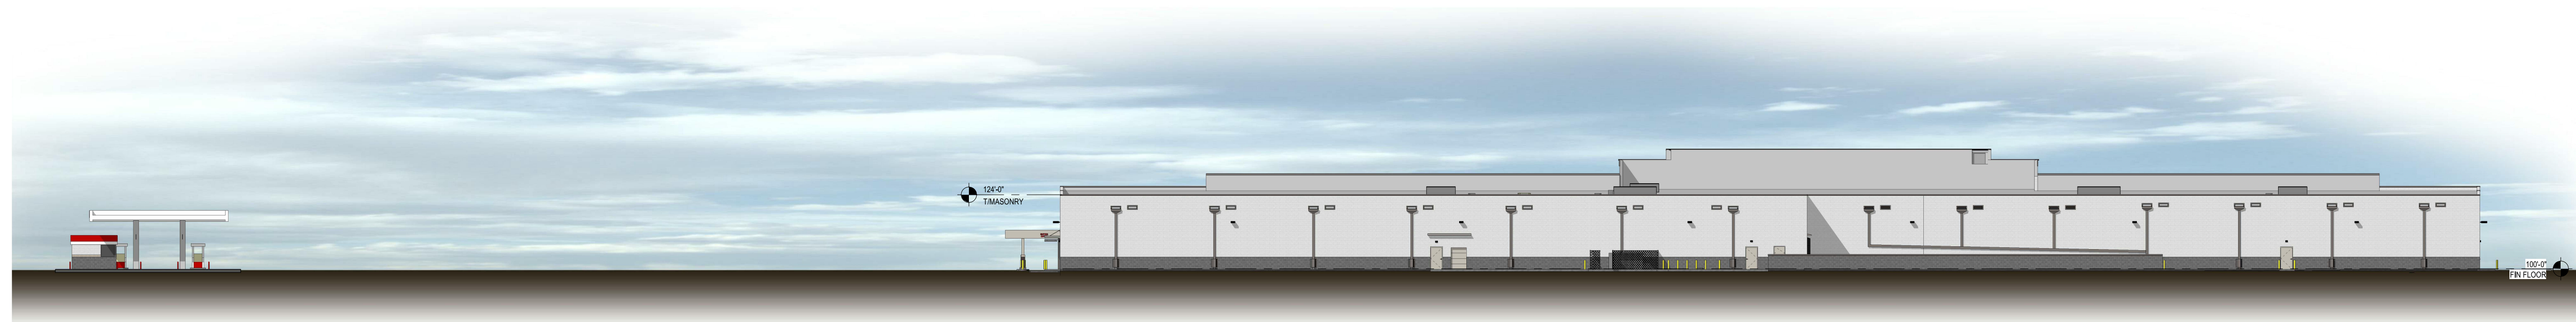


SOUTH ELEVATION



NORTH ELEVATION

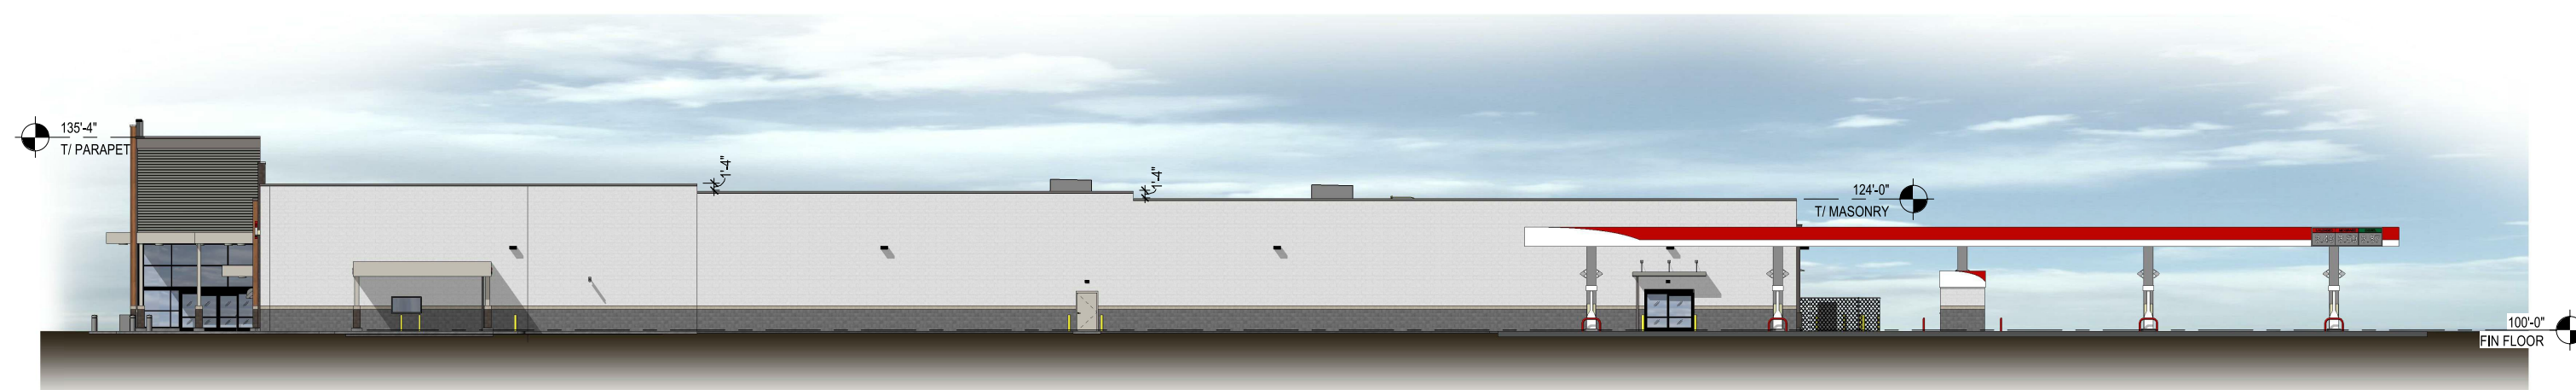

EAST ELEVATION

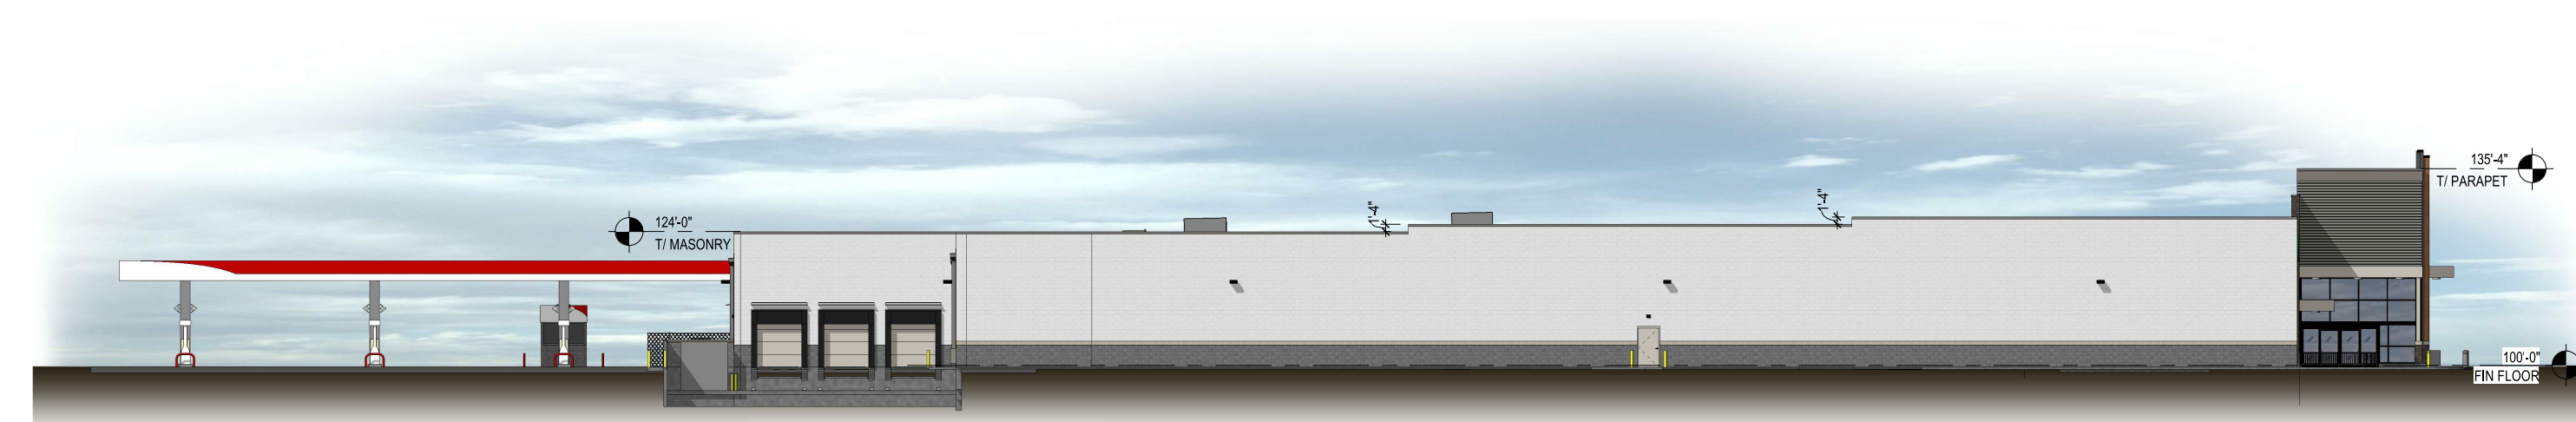


WEST ELEVATION




March 23, 2020

KING SOOPERS KS147

7530 FALCON MARKETPLACE DRIVE
FALCON, CO
520302

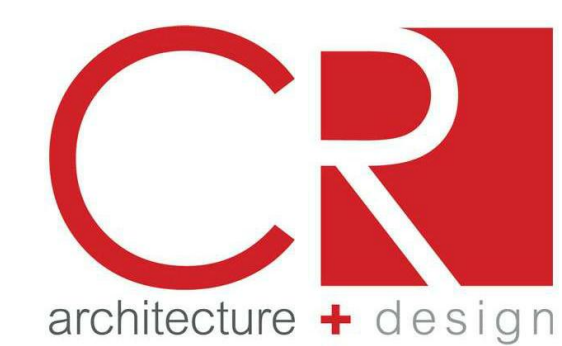

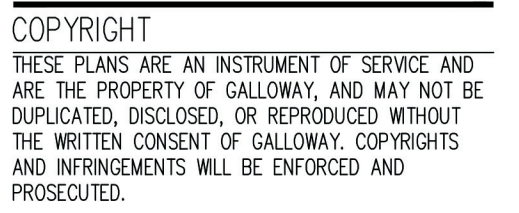[illegible]

Project No:	KSS000147
Drawn By:	AH
Checked By:	MC
Date:	8/22/19

A1.2

