


PROJECT INFORMATION:  
SITE NAME:  
**CS WIDEFIELD WATER TANK**  
SITE ID:  
**DN03487A**  
  
7100 WIDEFIELD DRIVE  
FOUNTAIN, CO 80911  
EL PASO COUNTY

Rev:	Date:	Description:	By:
0	07/25/19	PRELIMINARY	CE
1	08/22/19	REV. 1	CE
2	09/17/19	FINAL CONST	ML

PLANS PREPARED BY:

**WYCO**  
**FIELD SERVICES**  
Where quality still counts.  
5590 HAVANA ST.  
DENVER, CO 80239  
WYCOFIELDSERVICES.COM

LICENSURE NO:

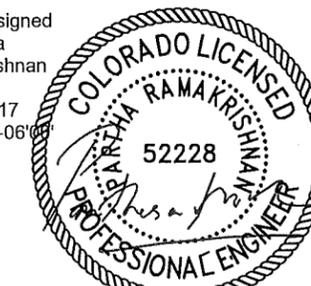

ALL SCALES ARE UNLESS OTHERWISE NOTED

DRAWN BY:	CHK BY:	APV BY:
CE	ML	PR

Sheet Title:


**STRUCTURE ELEVATION**

Sheet Number:


**A3**

**STRUCTURAL NOTE/T-MOBILE STRUCTURAL SERVICES COMPLIANCE NOTE:**  
NO WORK SHALL COMMENCE WITHOUT THE APPROVED STRUCTURAL AND /OR ANTENNA MOUNT ANALYSIS REPORT (SIGNED AND SEALED) TO BE PROVIDED UNDER SEPARATE DOCUMENT. CONTRACTOR PRIOR TO CONSTRUCTION, SHALL REVIEW THE APPROVED ANTENNA MOUNT ANALYSIS REPORT SUPPLIED BY T-MOBILE AND MODIFY, IF REQUIRED, ALL APPLICABLE MEMBERS AS INDICATED IN CERTIFIED STRUCTURAL REPORT PRIOR TO INSTALLATION ON STRUCTURE.

**NOTE:**  
PAINT (N) ANTENNAS TO MATCH (E) ANTENNAS

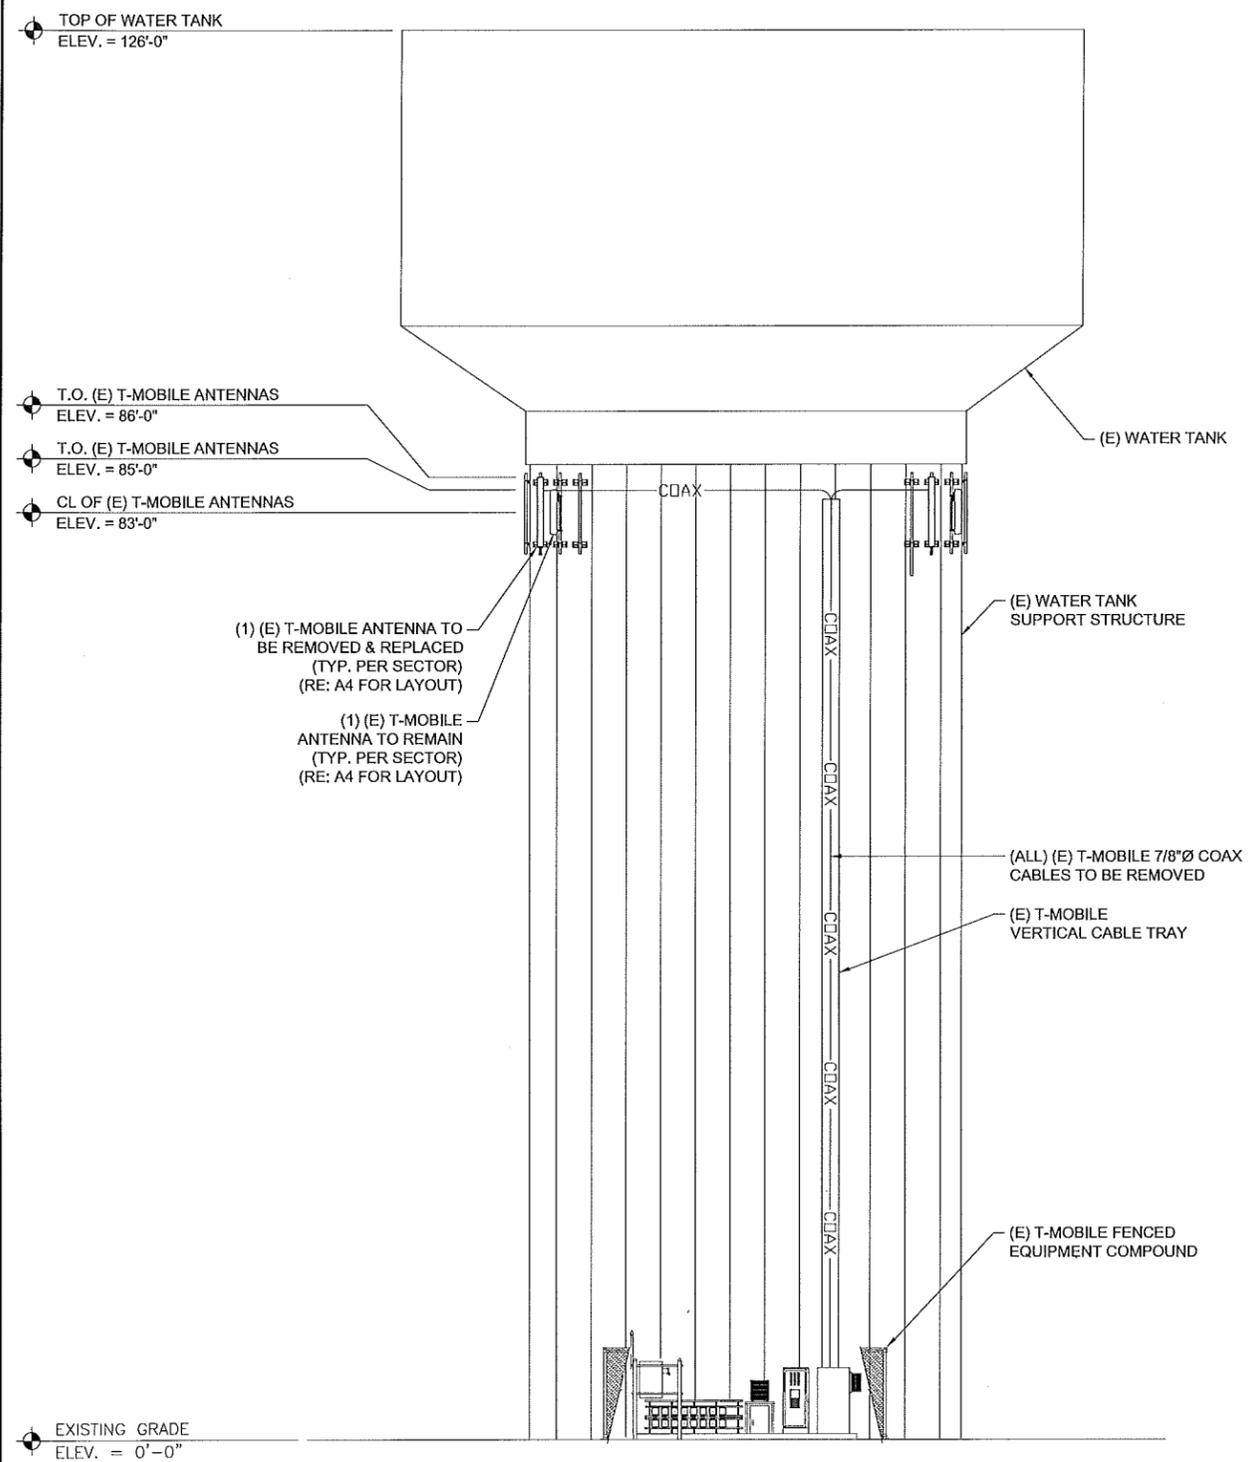

1 EXISTING NORTHEAST ELEVATION  
SCALE: 1/8" = 1'-0"

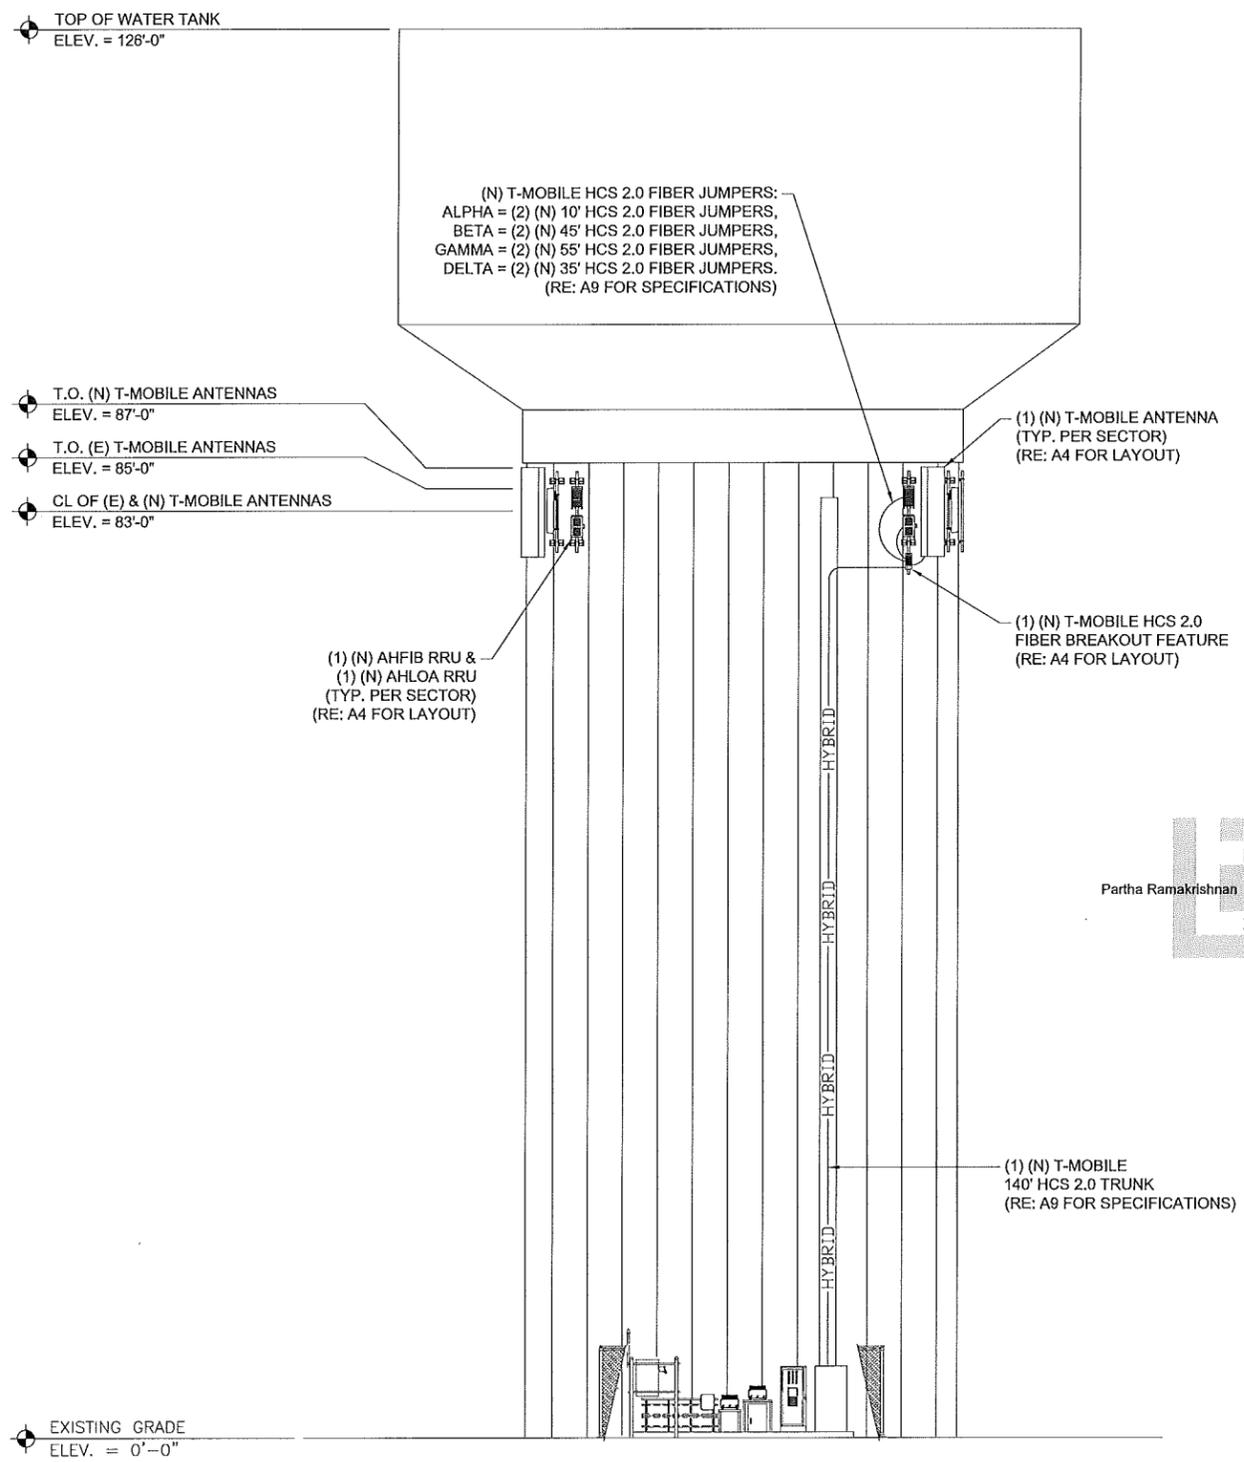

2 PROPOSED NORTHEAST ELEVATION  
SCALE: 1/8" = 1'-0"

