
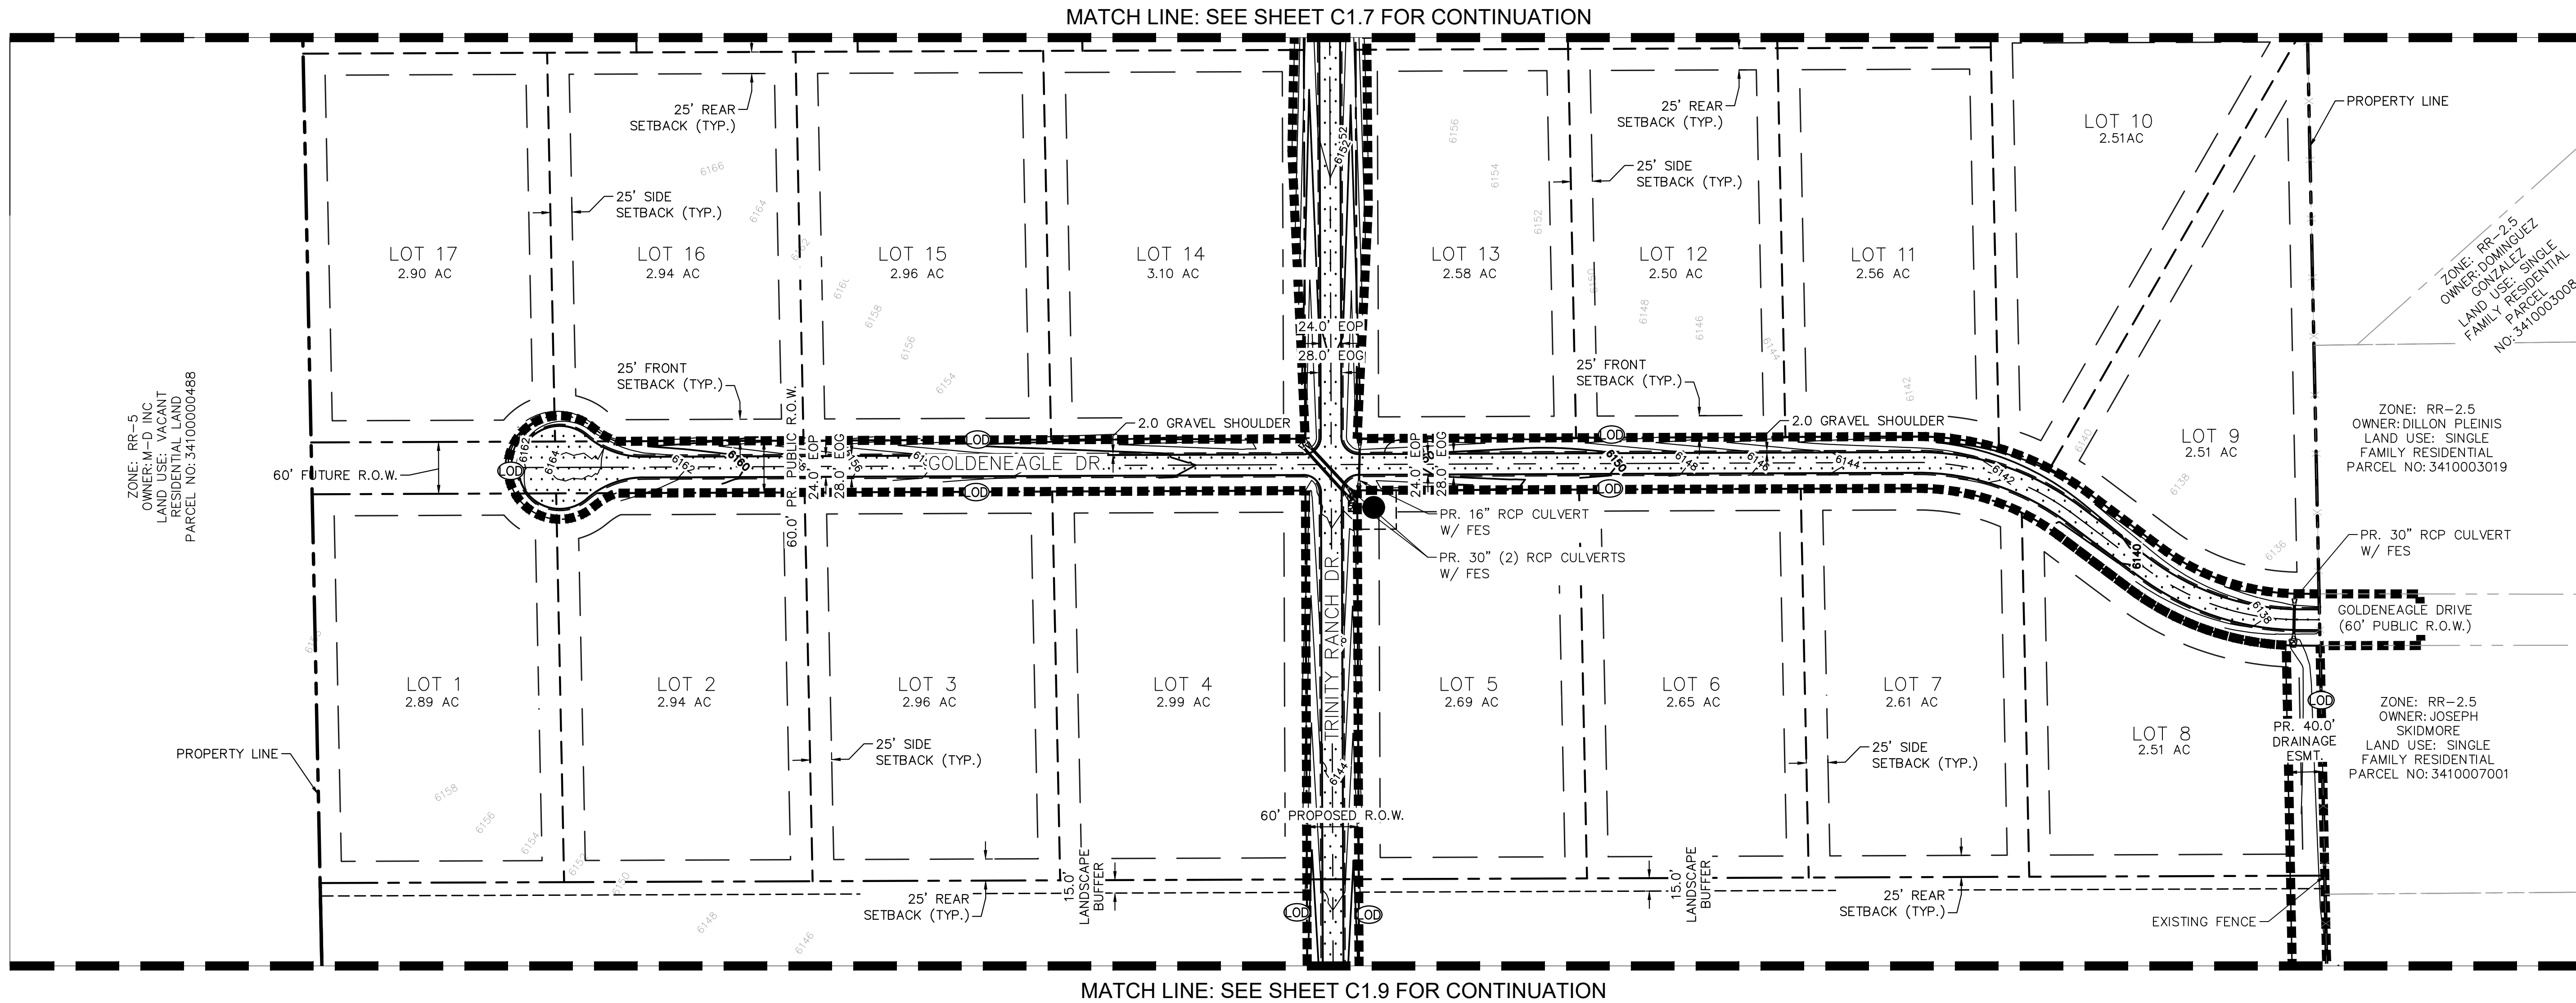
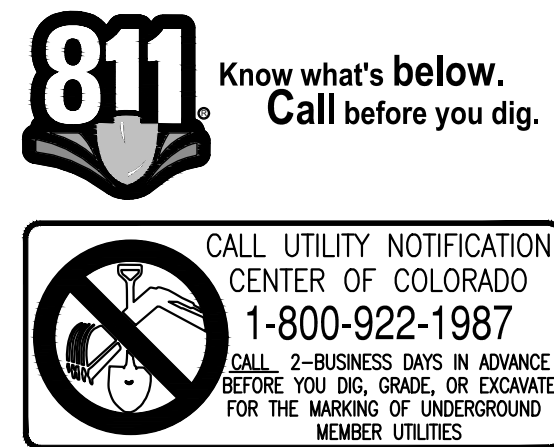


K:\COS_Civil\096726003_Trinity Ranch\CADD\PlanSheets\Preliminary Plan\PP_GP_DT.dwg Schwenke, DJ 7/28/2026 5:01 PM

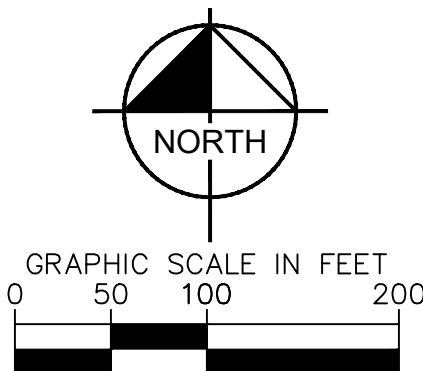

Provide the correct signature blocks and execute.


LEGEND

- PROPERTY LINE
- LOT LINE
- SETBACK LINE
- EXISTING FENCE LINE
- EXISTING COMMUNICATIONS LINE
- EXISTING ADJACENT LOT LINE
- LIMITS OF DISTURBANCE
- PROPOSED ASPHALT PAVEMENT

LIMITS OF DISTURBANCE

IMPROVEMENTS = 15.36 ACRES

KEYMAP

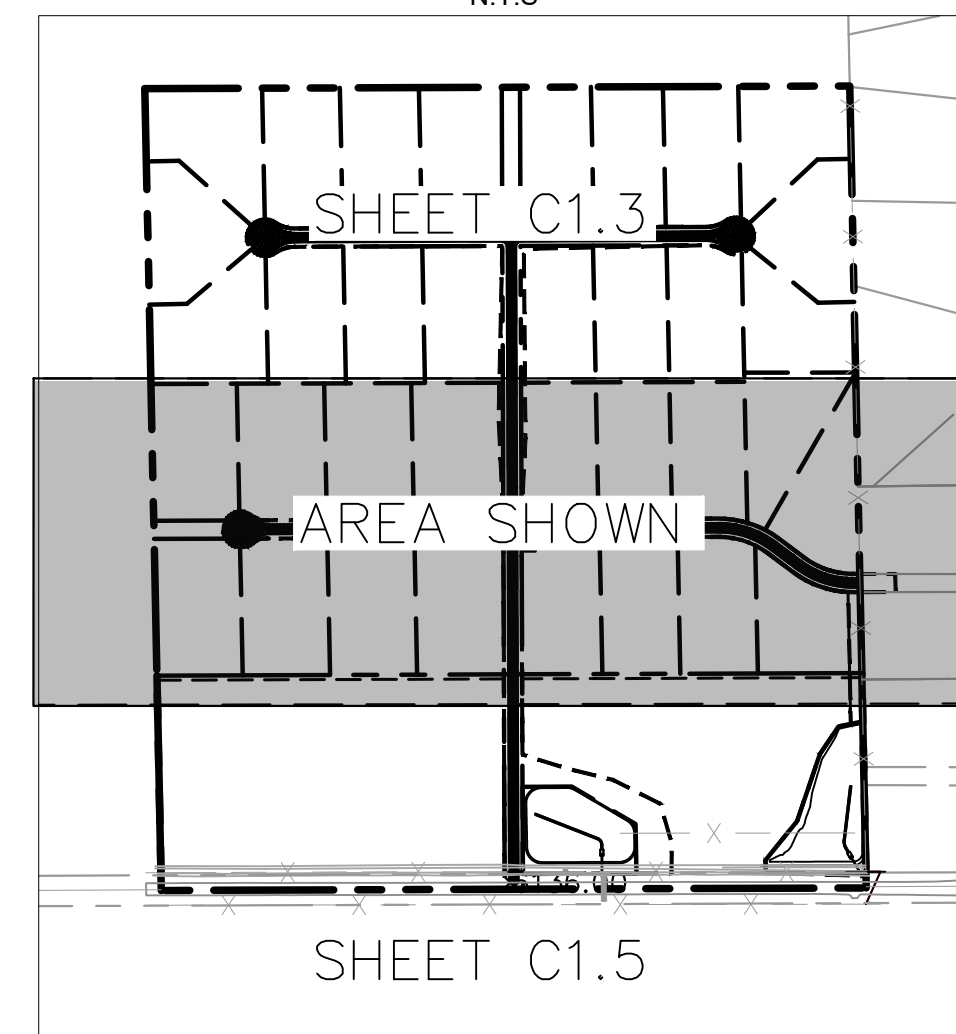

As these sheets are located within the preliminary plan set, they do not need to be submitted separately.

Kimley»Horn

2026 KIMLEY-HORN AND ASSOCIATES, INC.
2 North Nevada Avenue, Suite 900
Colorado Springs, Colorado 80903 (719) 453-0180

DESIGNED BY: DJS
DRAWN BY: MEO
CHECKED BY: KRK
DATE: 7/28/26

TRINITY RANCH
EL PASO COUNTY, COLORADO
PRELIMINARY PLAN
DETAILED GRADING PLAN (2 OF 3)

PRELIMINARY
FOR REVIEW ONLY
NOT FOR
CONSTRUCTION
Kimley»Horn
Kimley-Horn and Associates, Inc.

PROJECT NO.
096726003

SHEET

1.8

NO. BY DATE APPR


K:\COS_Civil\096726003_Trinity Ranch\CADD\PlanSheets\Preliminary Plan\PP_GP.dwg Schwerke, DJ 7/28/2026 5:01 PM



Know what's below.
Call before you dig.



CALL UTILITY NOTIFICATION
CENTER OF COLORADO
1-800-922-1987
CALL 2-BUSINESS DAYS IN ADVANCE
BEFORE YOU DIG, GRADE, OR EXCAVATE
FOR THE MARKING OF UNDERGROUND
MEMBER UTILITIES

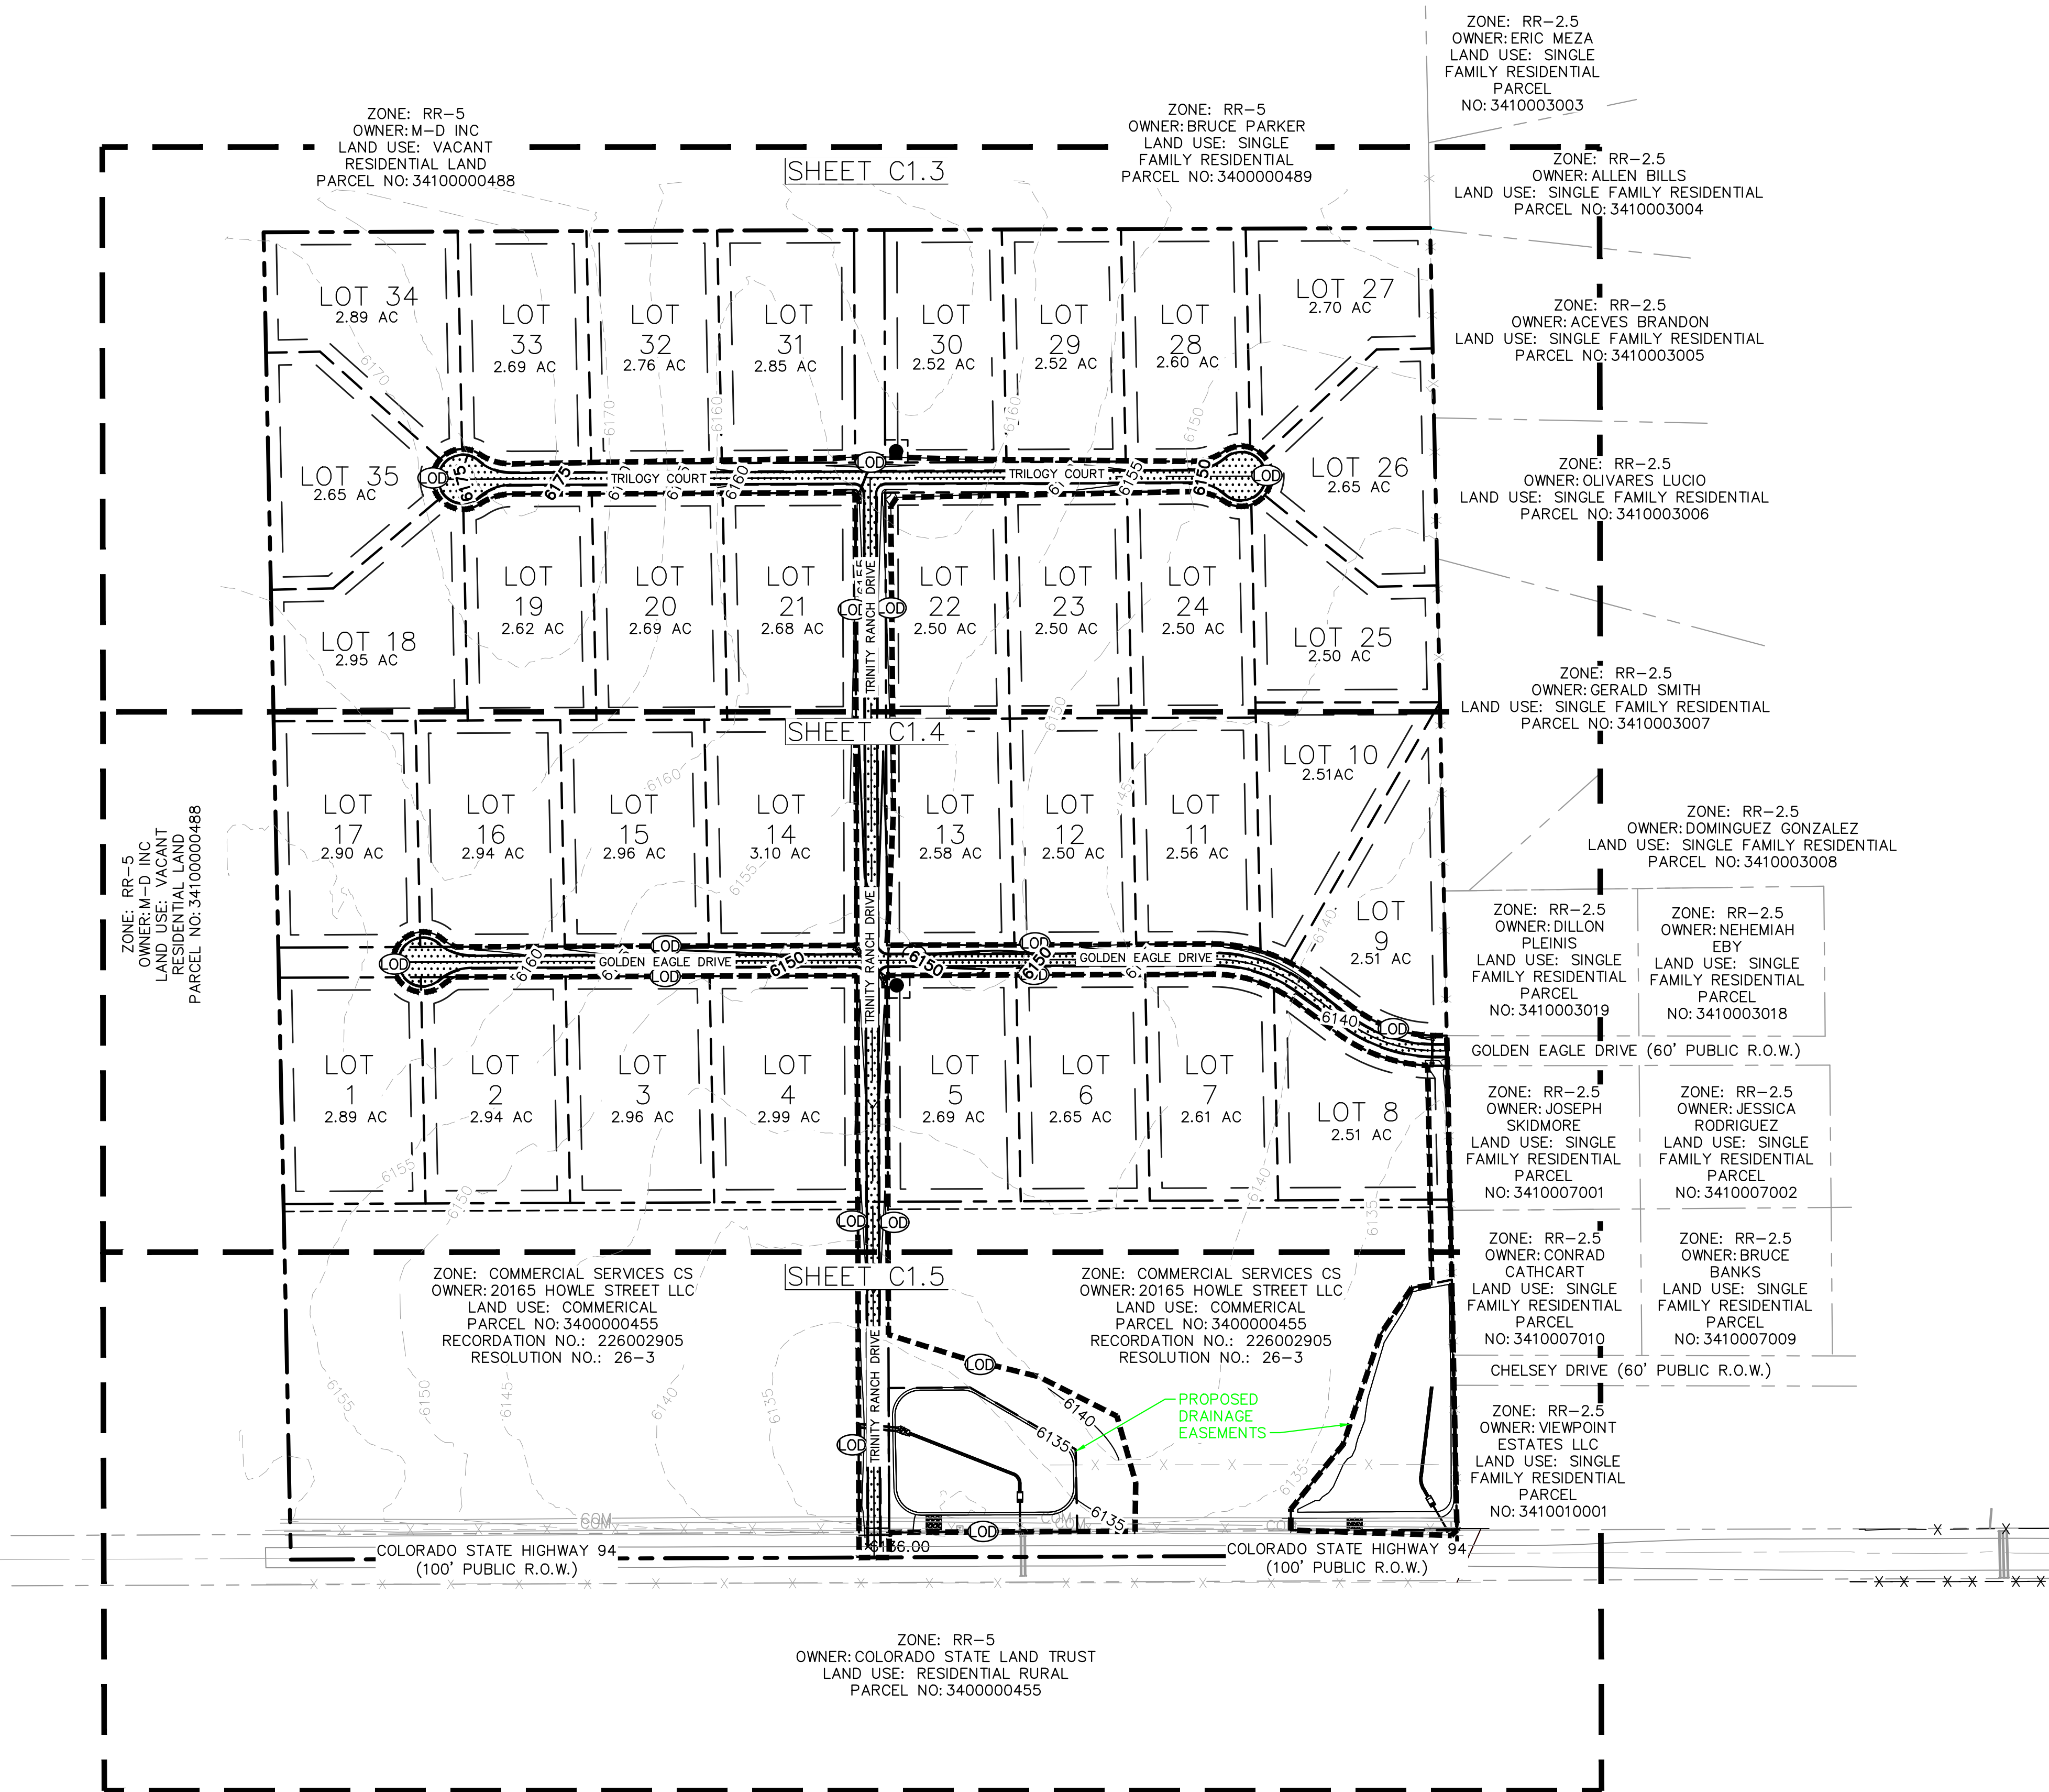


LEGEND

- PROPERTY LINE
- LOT LINE
- SETBACK LINE
- EXISTING FENCE LINE
- EXISTING COMMUNICATIONS LINE
- EXISTING ADJACENT LOT LINE
- LIMITS OF DISTURBANCE
- PROPOSED ASPHALT PAVEMENT

LIMITS OF DISTURBANCE

IMPROVEMENTS = 15.36 ACRES

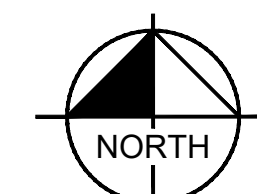

GRAPHIC SCALE IN FEET
0 100 200 400

Kimley»Horn

2026 KIMLEY-HORN AND ASSOCIATES, INC.
2 North Nevada Avenue, Suite 900
Colorado Springs, Colorado 80903 (719) 453-0180

DESIGNED BY: DJS
DRAWN BY: MEO
CHECKED BY: KRK
DATE: 7/28/26

TRINITY RANCH
EL PASO COUNTY, COLORADO
PRELIMINARY PLAN
OVERALL GRADING PLAN

PRELIMINARY
FOR REVIEW ONLY
NOT FOR CONSTRUCTION
Kimley»Horn
Kimley-Horn and Associates, Inc.

PROJECT NO.
096726003

SHEET

1.6

NO. BY DATE APPR

